

NO.	DATE	DESCRIPTION
1	11/27/14	ISSUED FOR PERMITS
2	12/10/14	ISSUED FOR PERMITS
3	12/10/14	ISSUED FOR PERMITS



MERCY INTELLECTUAL SERVICES
4749 BAUM BLVD.
PITTSBURGH, PA 15213



MERCY INTELLECTUAL SERVICES
 CONSTRUCTION DOCUMENTS
 4749 BAUM BLVD.
 PITTSBURGH, PA 15213
 FINISH PLAN

DATE: 11-27-2014
 DRAWN BY: CEO
 CHECKED BY:
 APPROVED BY:
 DRAWN TO:
A-4


FINISH PLAN LEGEND

- (C) CARPET TO BE SELECTED DIRECT QUOTE
- (M) MVT - AS MANUFACTURED BY AMBITIOUS COMMERCIAL FLOORING MATERIAL. TEXTURE SPECIFIED ON DETAIL. TILE USE RECOMMENDED ADHESIVE.
- (P) 4" CARPET BASE TO MATCH CARPET SCHEDULED.
- (R) RUBBER BASE - AS MANUFACTURED BY JOHNSONITE COLOR TO BE SELECTED. TORSET WITH TILE USE RECOMMENDED ADHESIVE.
- (T) TILE
- (W) WILMARE COLOR TO BE SELECTED. 2 COATS OF PRIMER ON NEW WALLS AND CEILING WALLS WHERE REQUIRED.
- (PL) PLASTIC LAMINATE - AS MANUFACTURED BY WILSON ART. COLOR TO BE SELECTED.
- (PC) PREFABRICATED CABINETS - TO BE SELECTED. SINK BASE TO COMPLY WITH ANSI AN COMPLIANCE.


FINISH NOTES

- PATCH, CLEAN, PREP REPAIR ALL REMAINING SURFACES TO RECEIVE NEW FINISH MATERIAL AS SCHEDULED.
- REMOVE EXISTING FINISH MATERIAL TO BE REPLACED OR REPAIR OR REPLACE AND DAMAGED MATERIALS AS REQUIRED.
- EXISTING WINDOW BLINDS TO BE INSPECTED REPAIRED OR REPLACED WHERE NEEDED.
- EXISTING WALLS TO BE INSPECTED AND REPAIR FINISH AREAS WHERE REQUIRED.
- DOORS AND FRAMES TO BE REPAIRED OR STAIN WHERE REQUIRED.

APPROVED FOR CONSTRUCTION
 City of Pittsburgh
 Department of Public Safety
 Building Inspection Division
 JUL 11 2014
 2700 Centre Ave., 3rd Floor
 Pittsburgh, PA 15222
 Note: This approval is based on the information provided on the drawings and does not constitute a warranty of any kind. The contractor is responsible for obtaining all necessary permits and for ensuring that the work is done in accordance with all applicable codes and regulations.

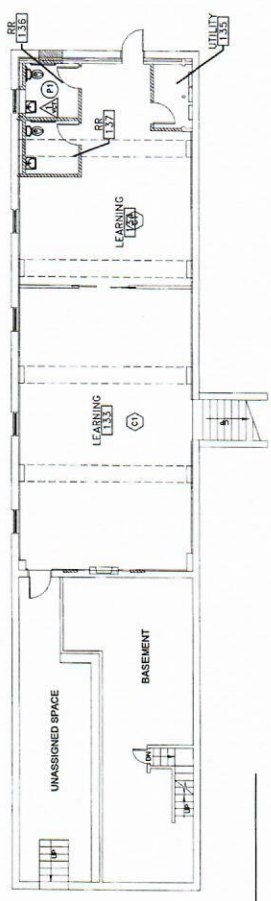


1. BASEMENT FLOOR PLAN
 SCALE: 1/8"=1'-0"

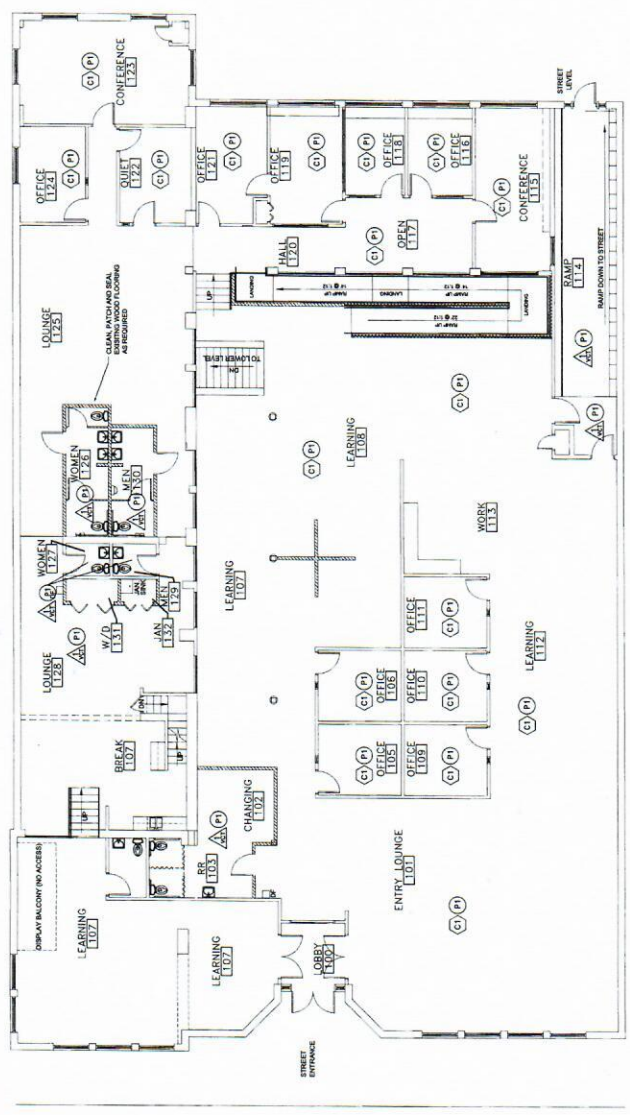


2. GROUND FLOOR PLAN
 SCALE: 1/8"=1'-0"

NOTE ON SECOND AND THIRD FLOOR:
 SECOND AND THIRD FLOORS WILL BE ADDED TO COMPLY WITH ALL OTHERS AND WORK WILL BE DONE IN THESE SPACES.

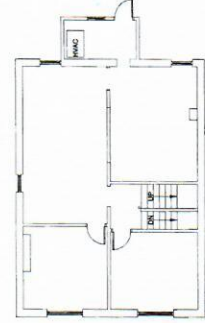

3. SECOND FLOOR PLAN
 SCALE: 1/8"=1'-0"

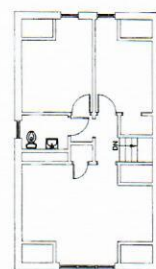

4. THIRD FLOOR PLAN
 SCALE: 1/8"=1'-0"

BAUM BLVD.