


WINDOW HEAD HEIGHTS	
LOWER LEVEL	8'-0" UNO
MAIN LEVEL	8'-0" UNO
UPPER LEVEL	8'-0" UNO

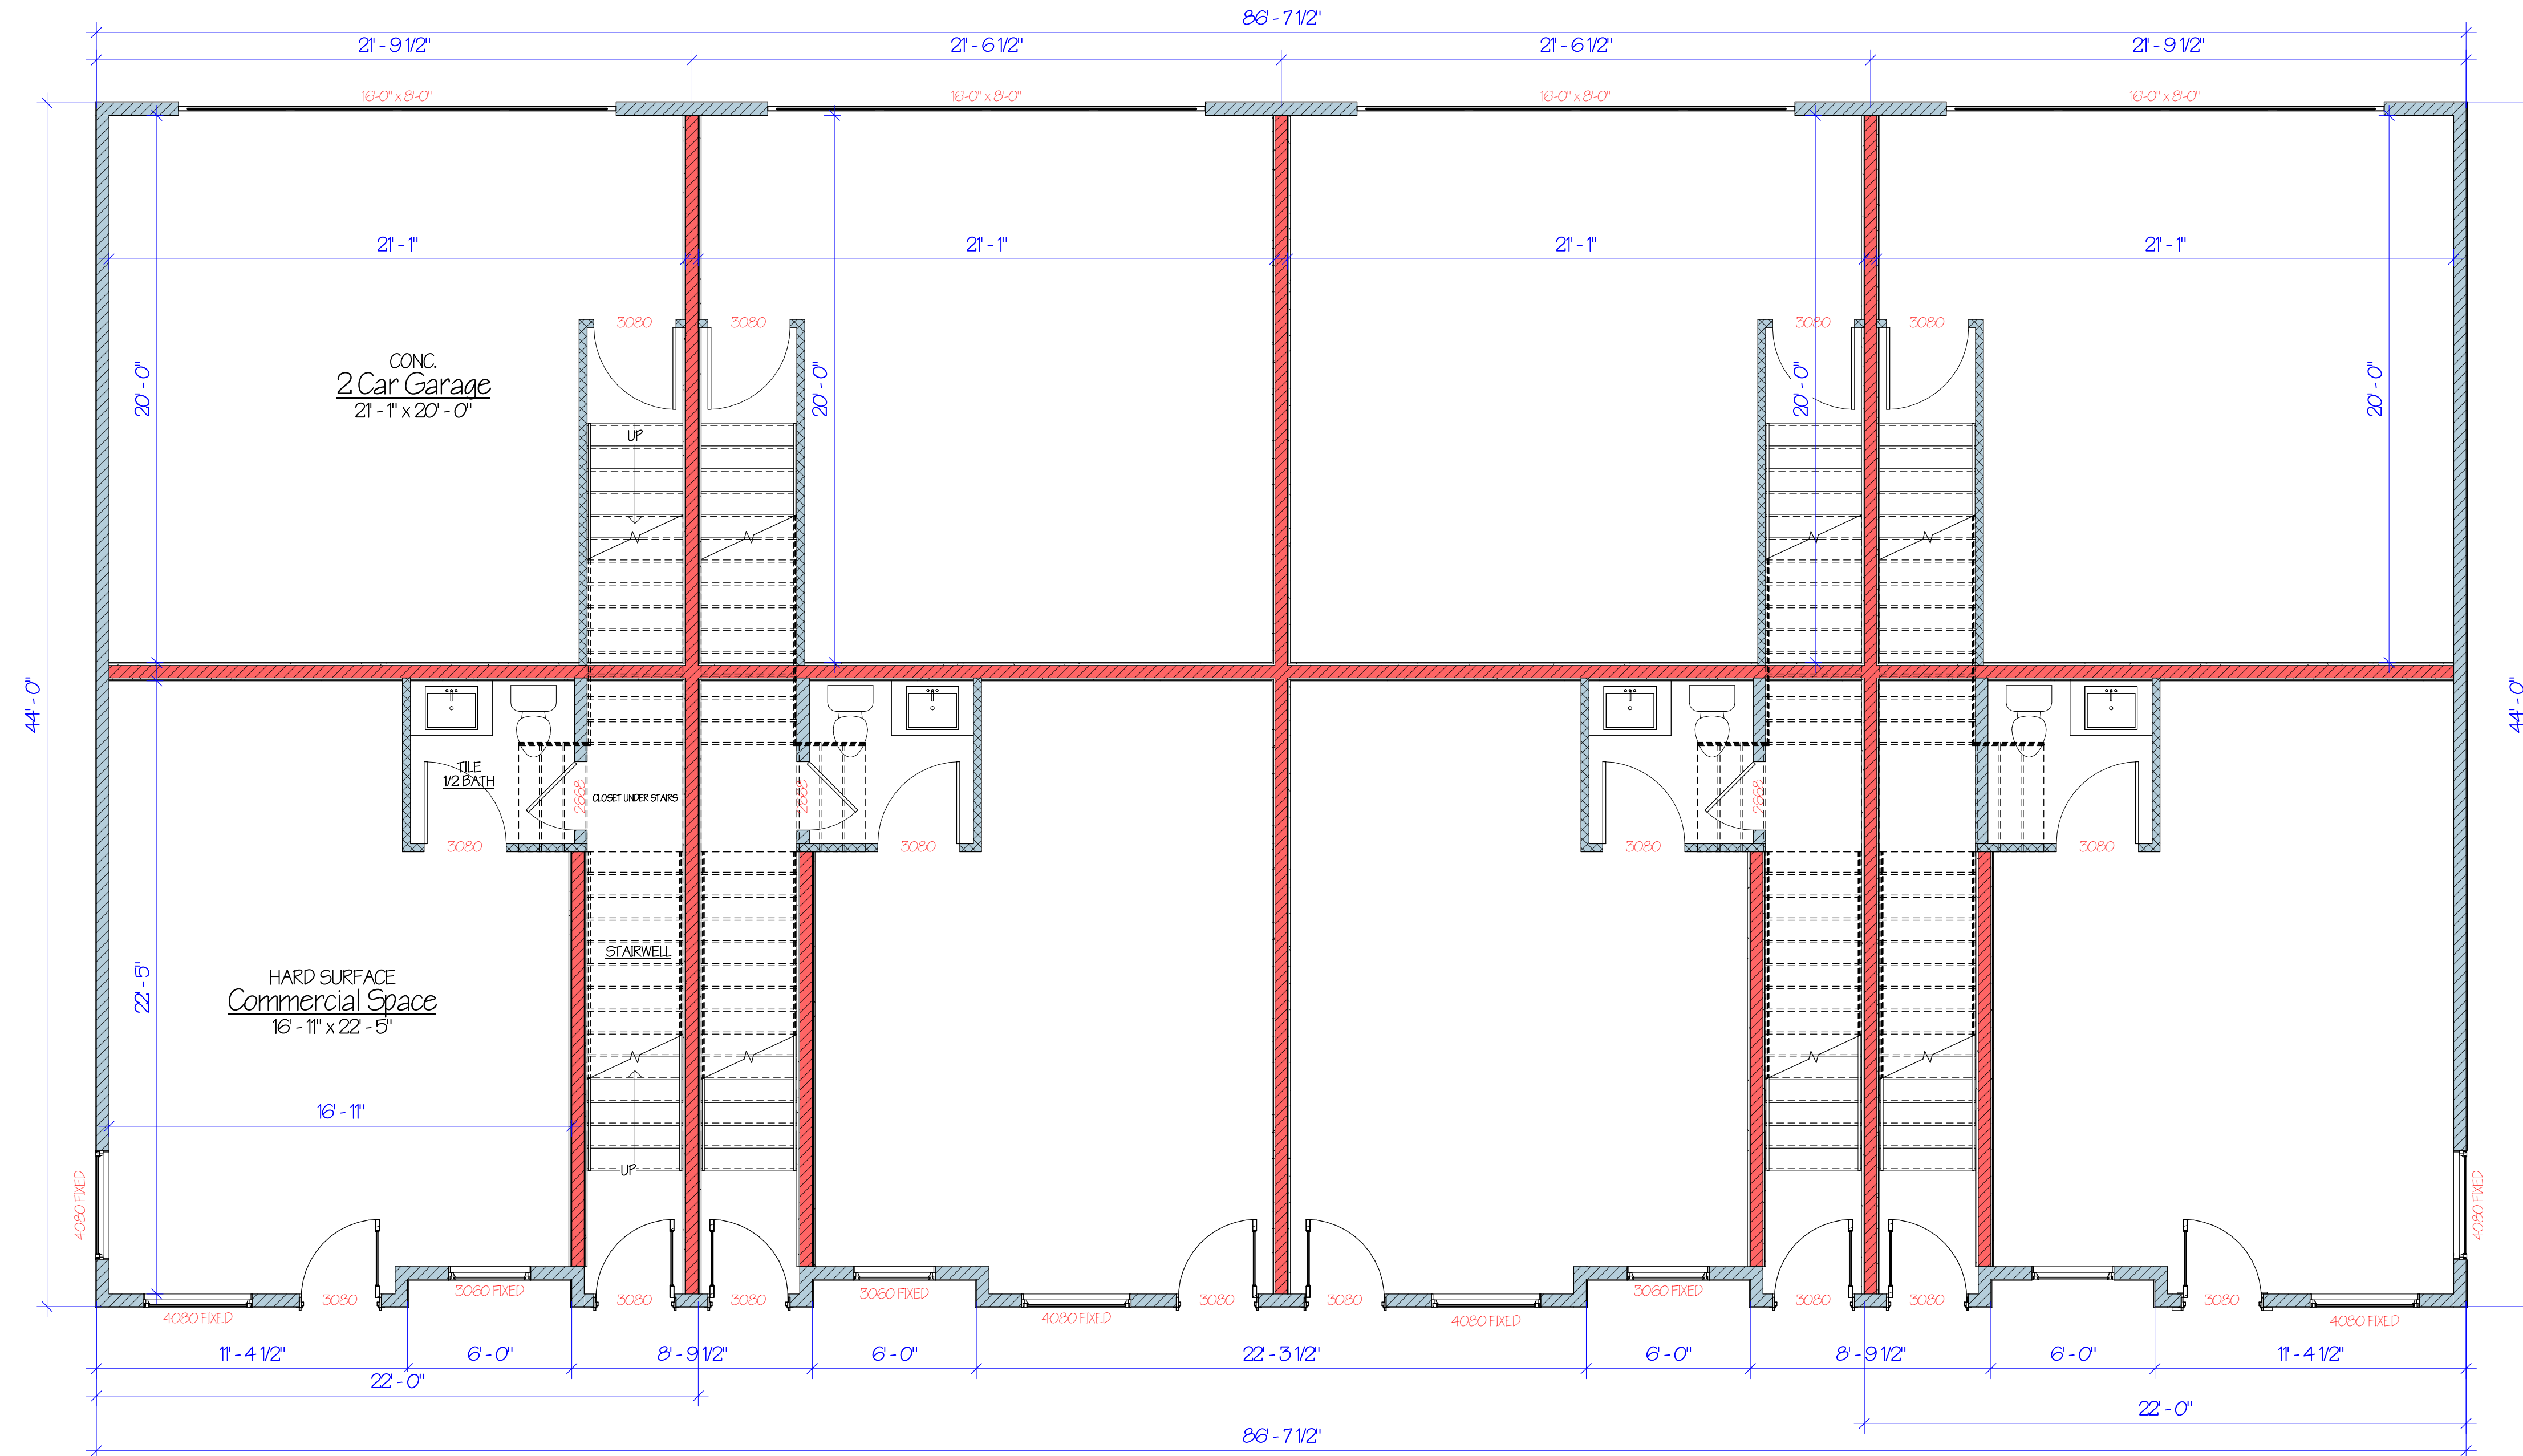

① GROUND LEVEL FLOOR PLAN
SCALE: 1/4" = 1'-0"

PRELIMINARY PLAN - NOT FOR CONSTRUCTION
GROUND LEVEL PRELIM

REVISION SCHEDULE

No.	Description	Date

Copyright © High Pointe Drafting. All rights reserved. The use of these plans is expressly limited to High Pointe Drafting and those who have purchased plans with a letter of usage. Reproduction, reuse, or publication by any method, in whole or in part, is prohibited.

Murillo Market
Lewskis

Designed for

Kairos Ventures


Date DEC. 2024

Drawn by DSW

Sheet
Z33
OF
XX

REVISED:
12/3/2024 5:05:59 PM

WINDOW HEAD HEIGHTS	
LOWER LEVEL	8'-0" UNO
MAIN LEVEL	8'-0" UNO
UPPER LEVEL	8'-0" UNO

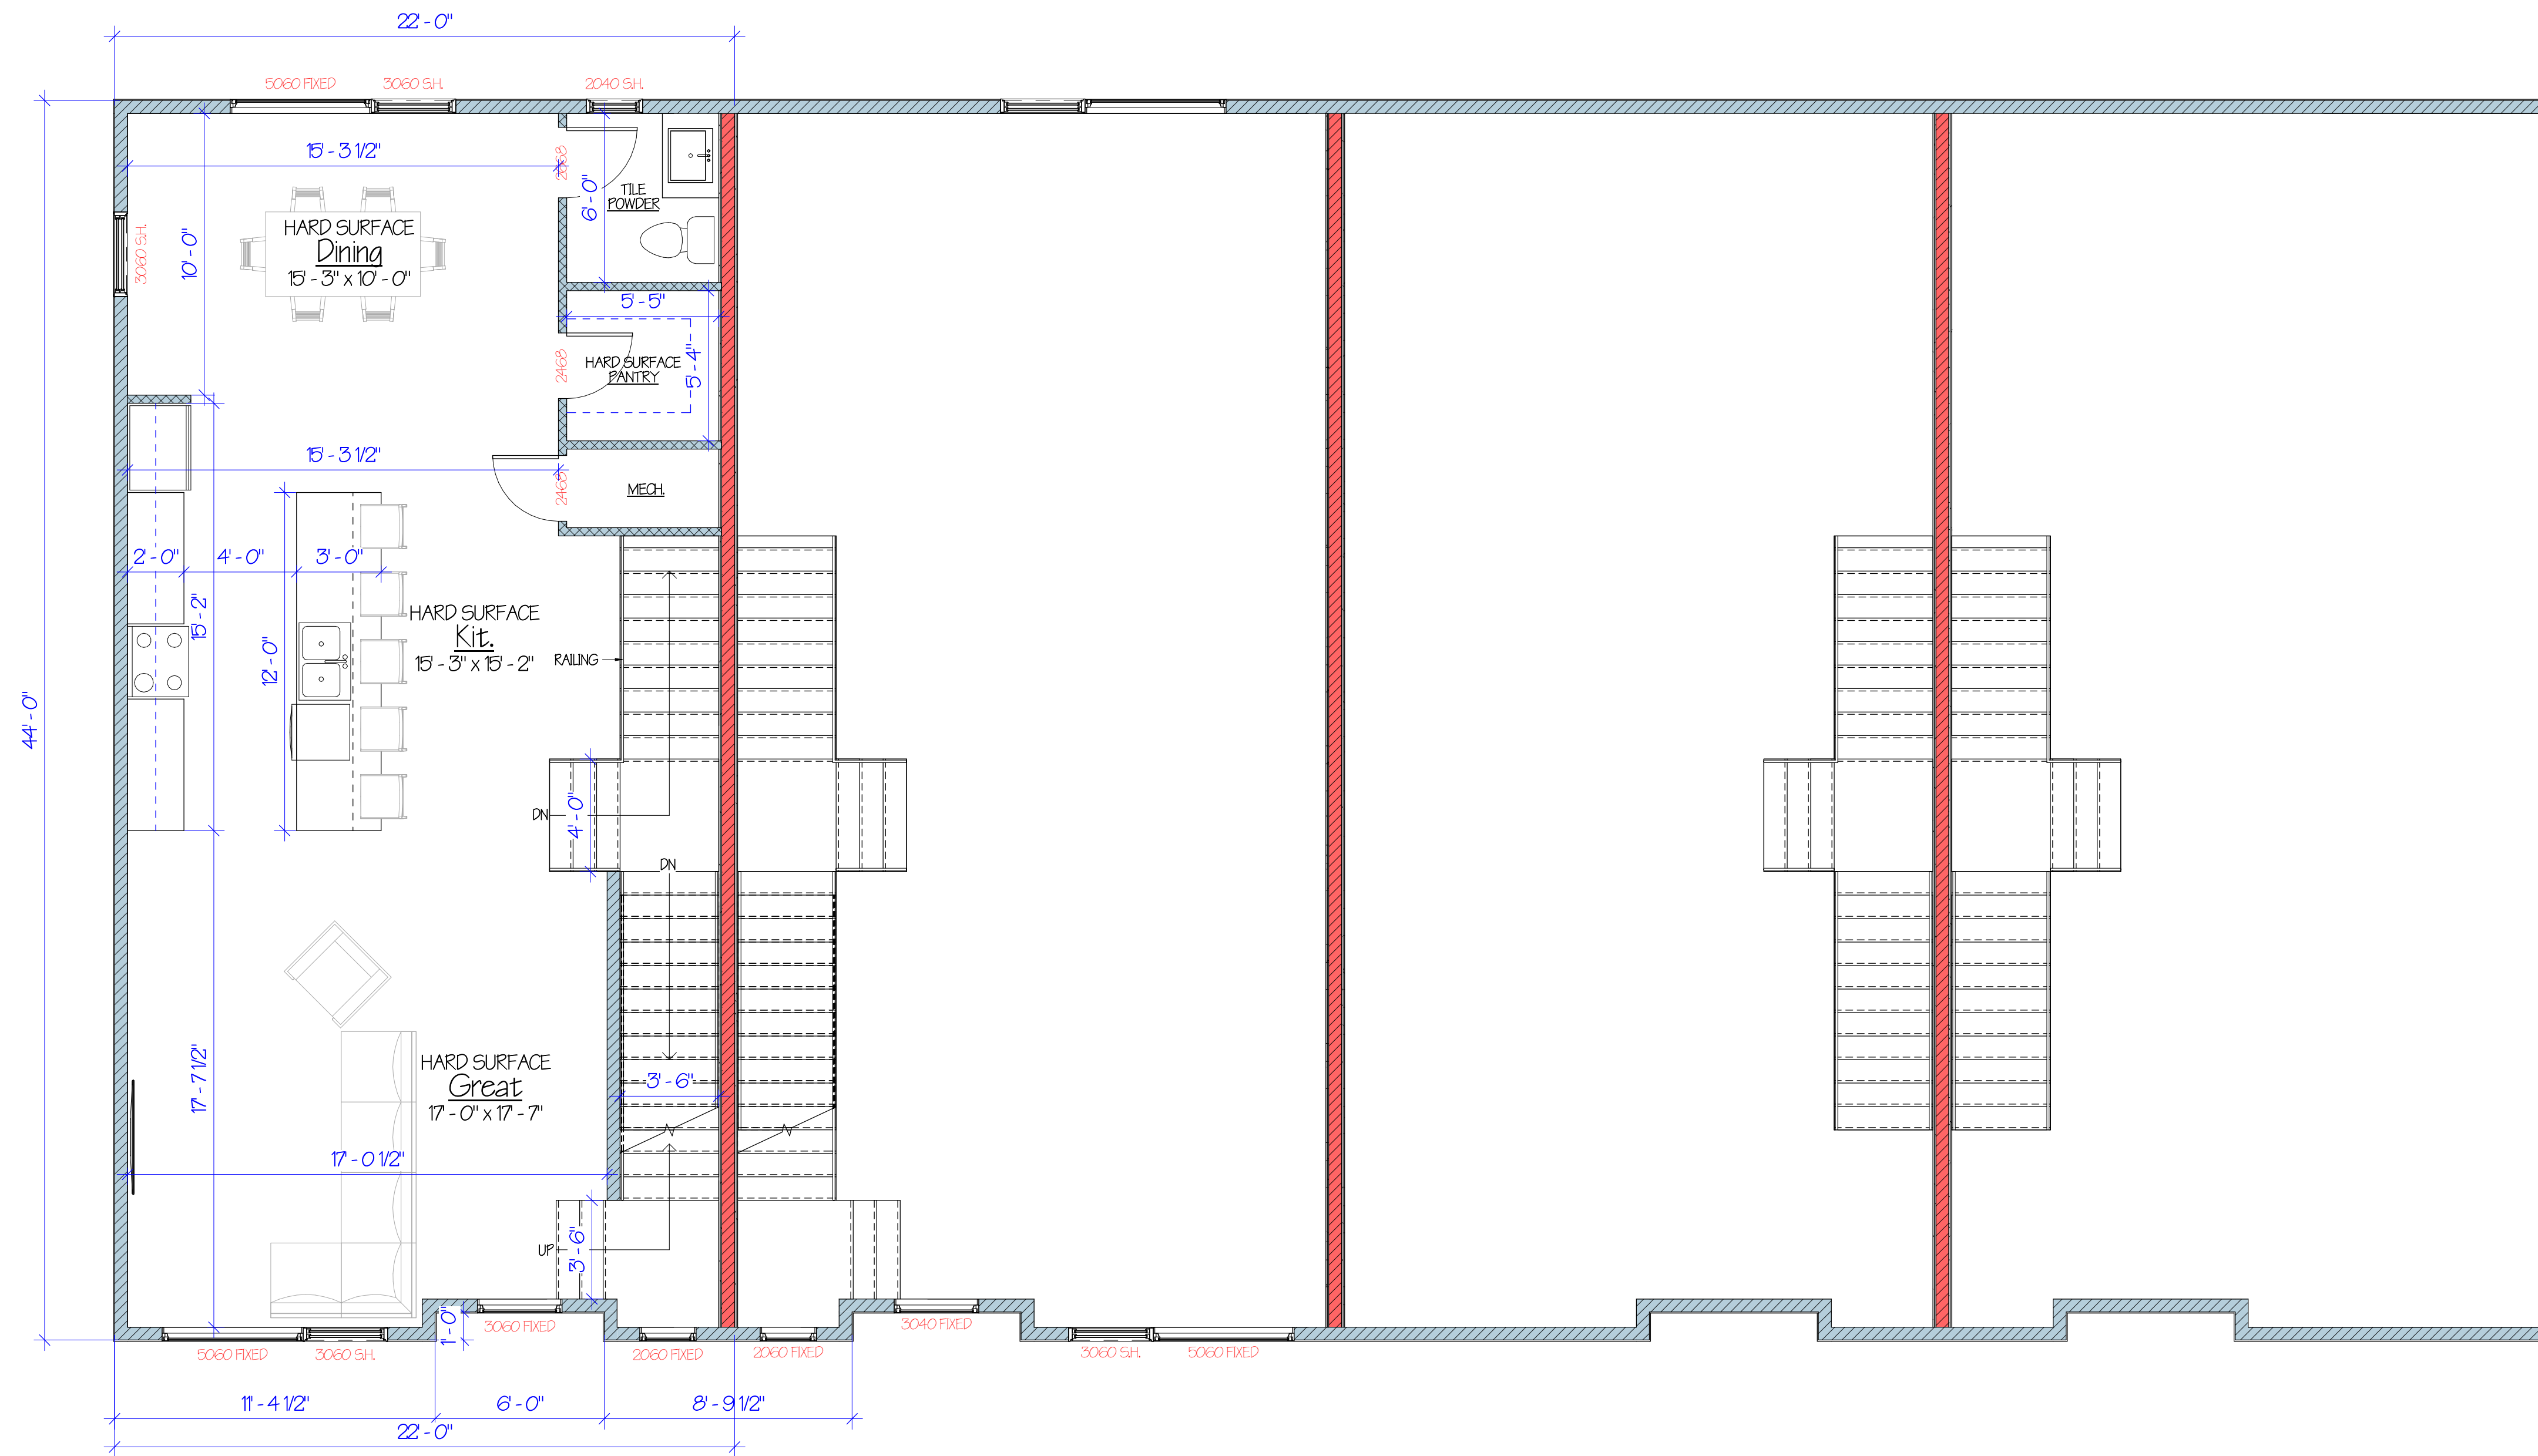

1 MAIN LEVEL FLOOR PLAN
SCALE: 1/4" = 1'-0"

PRELIMINARY PLAN - NOT FOR CONSTRUCTION
MAIN LEVEL PRELIM

REVISION SCHEDULE

No.	Description	Date

Copyright © High Pointe Drafting. All rights reserved. The use of these plans is expressly limited to High Pointe Drafting and those who have purchased plans with a letter of assignment. Reproduction, in whole or in part, is prohibited.

Murillo Market
Lewskis

Designed for

Kairos Ventures

Date DEC. 2024

Drawn by DSW

Sheet
Z34
OF
XX

REVISED:
12/3/2024 5:05:59 PM

WINDOW HEAD HEIGHTS	
LOWER LEVEL	8'-0" UNO
MAIN LEVEL	8'-0" UNO
UPPER LEVEL	8'-0" UNO



1 UPPER LEVEL FLOOR PLAN
SCALE: 1/4" = 1'-0"

PRELIMINARY PLAN - NOT FOR CONSTRUCTION
UPPER LEVEL PRELIM

REVISION SCHEDULE

No.	Description	Date

Copyright © High Pointe Drafting. All rights reserved. The use of these plans is expressly limited to High Pointe Drafting and those who have purchased plans with a letter of usage. Reproduction, reuse, or publication by any method, in whole or in part, is prohibited.

Murillo Market
Lewskis

Designed for

Kairos Ventures


Date DEC. 2024

Drawn by DSW

Sheet
Z35
OF
XX

REVISED:
12/3/2024 5:05:59 PM




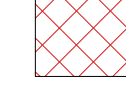

NOTE!
FOOTAGE NUMBERS REFLECT
OUTSIDE OF FRAMING

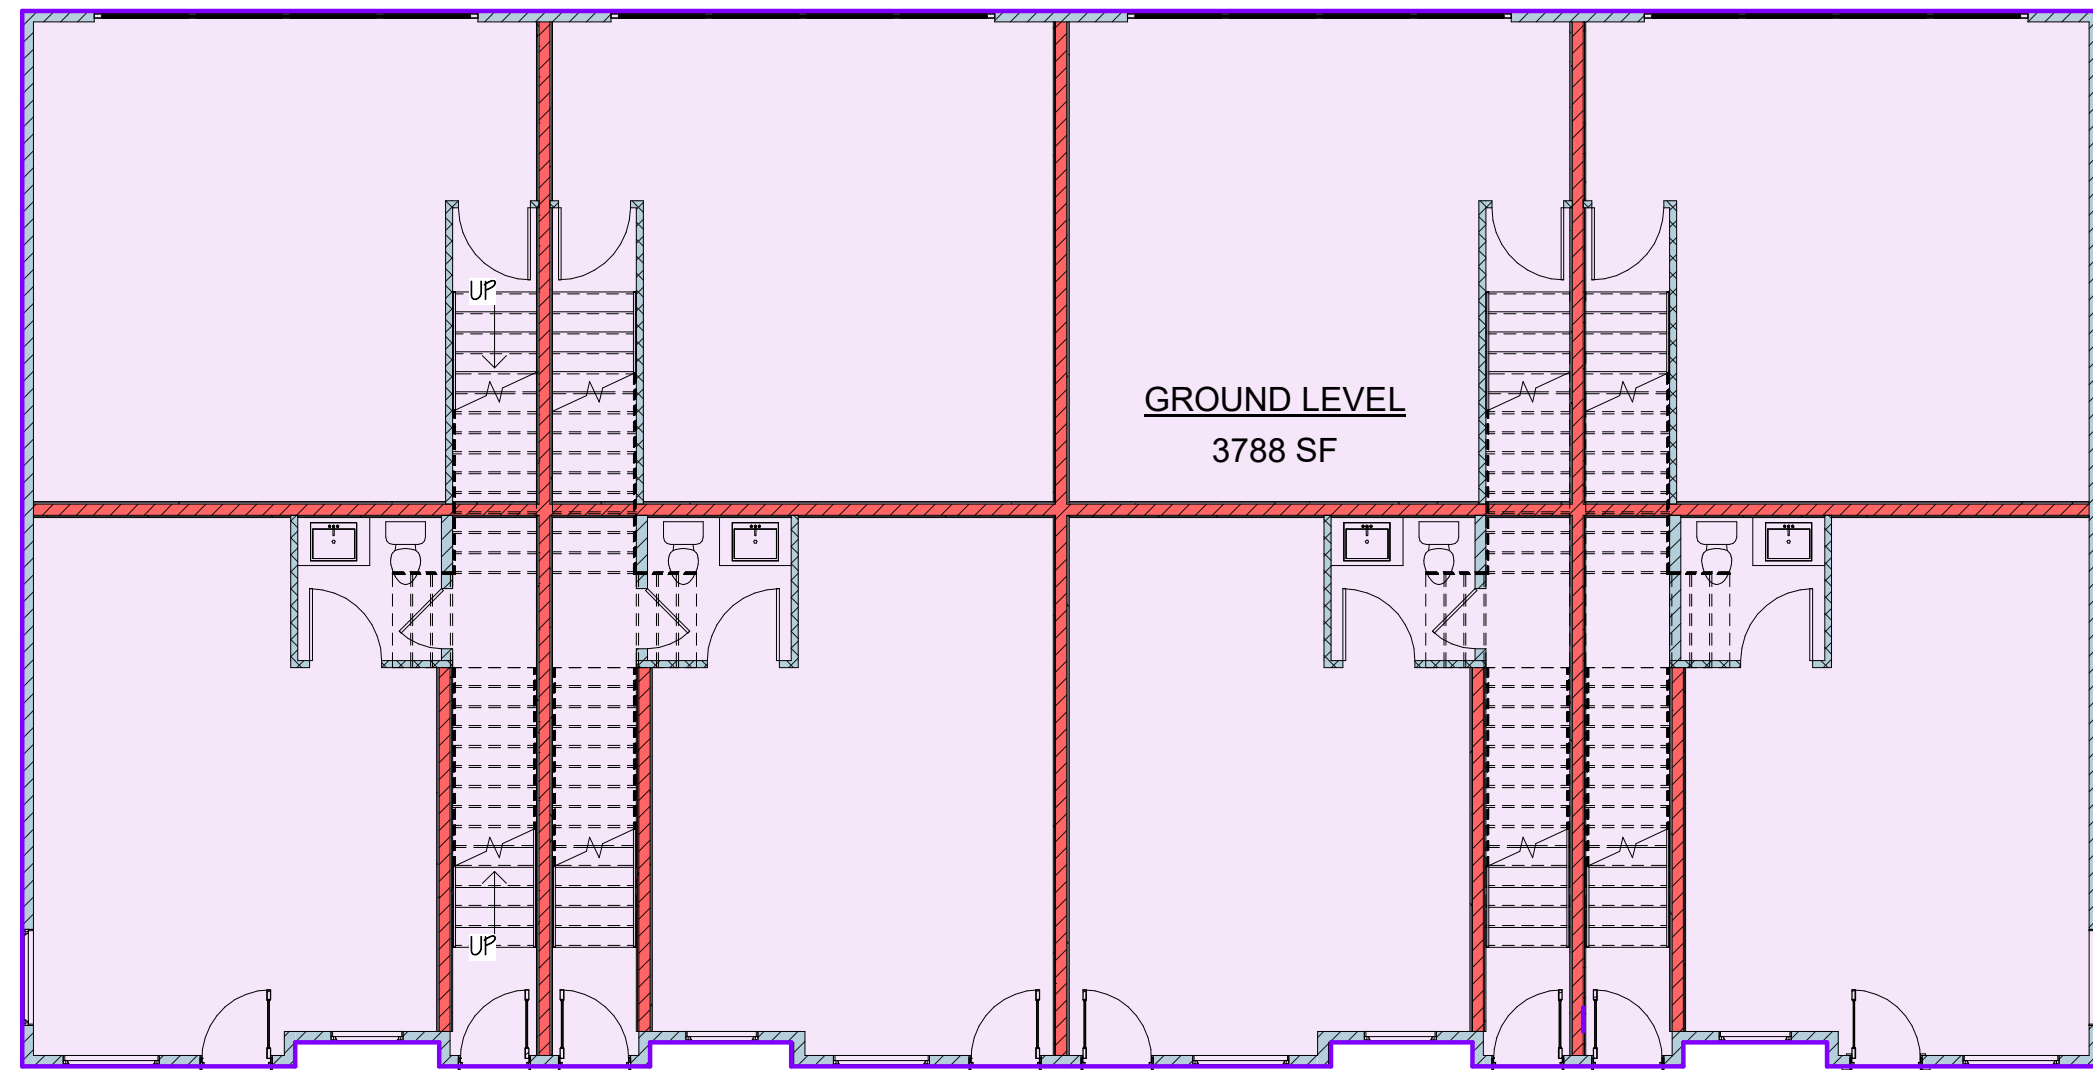


FOOTAGE CALCULATIONS		
NAME	AREA	LEVEL
GROUND LEVEL	3788 SF	GROUND LEVEL
MAIN LEVEL	3788 SF	MAIN LEVEL
UPPER LEVEL	3398 SF	UPPER LEVEL
TOTAL FLOOR AREA	10973 SF	

TOTAL FOOTAGE		
Name	Area	Level
COMMERCIAL	401 SF	GROUND LEVEL
GARAGE	424 SF	GROUND LEVEL
MAIN LEVEL	901 SF	MAIN LEVEL
STAIRWELL	60 SF	GROUND LEVEL
UPPER LEVEL	812 SF	UPPER LEVEL
GRAND TOTAL:	2599 SF	


FOOTAGES

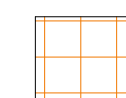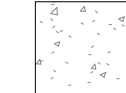-  BONUS
-  GARAGE
-  GROUND LEVEL
-  MAIN LEVEL
-  UPPER LEVEL


① GROUND LEVEL FOOTAGE
SCALE: 1/8" = 1'-0"

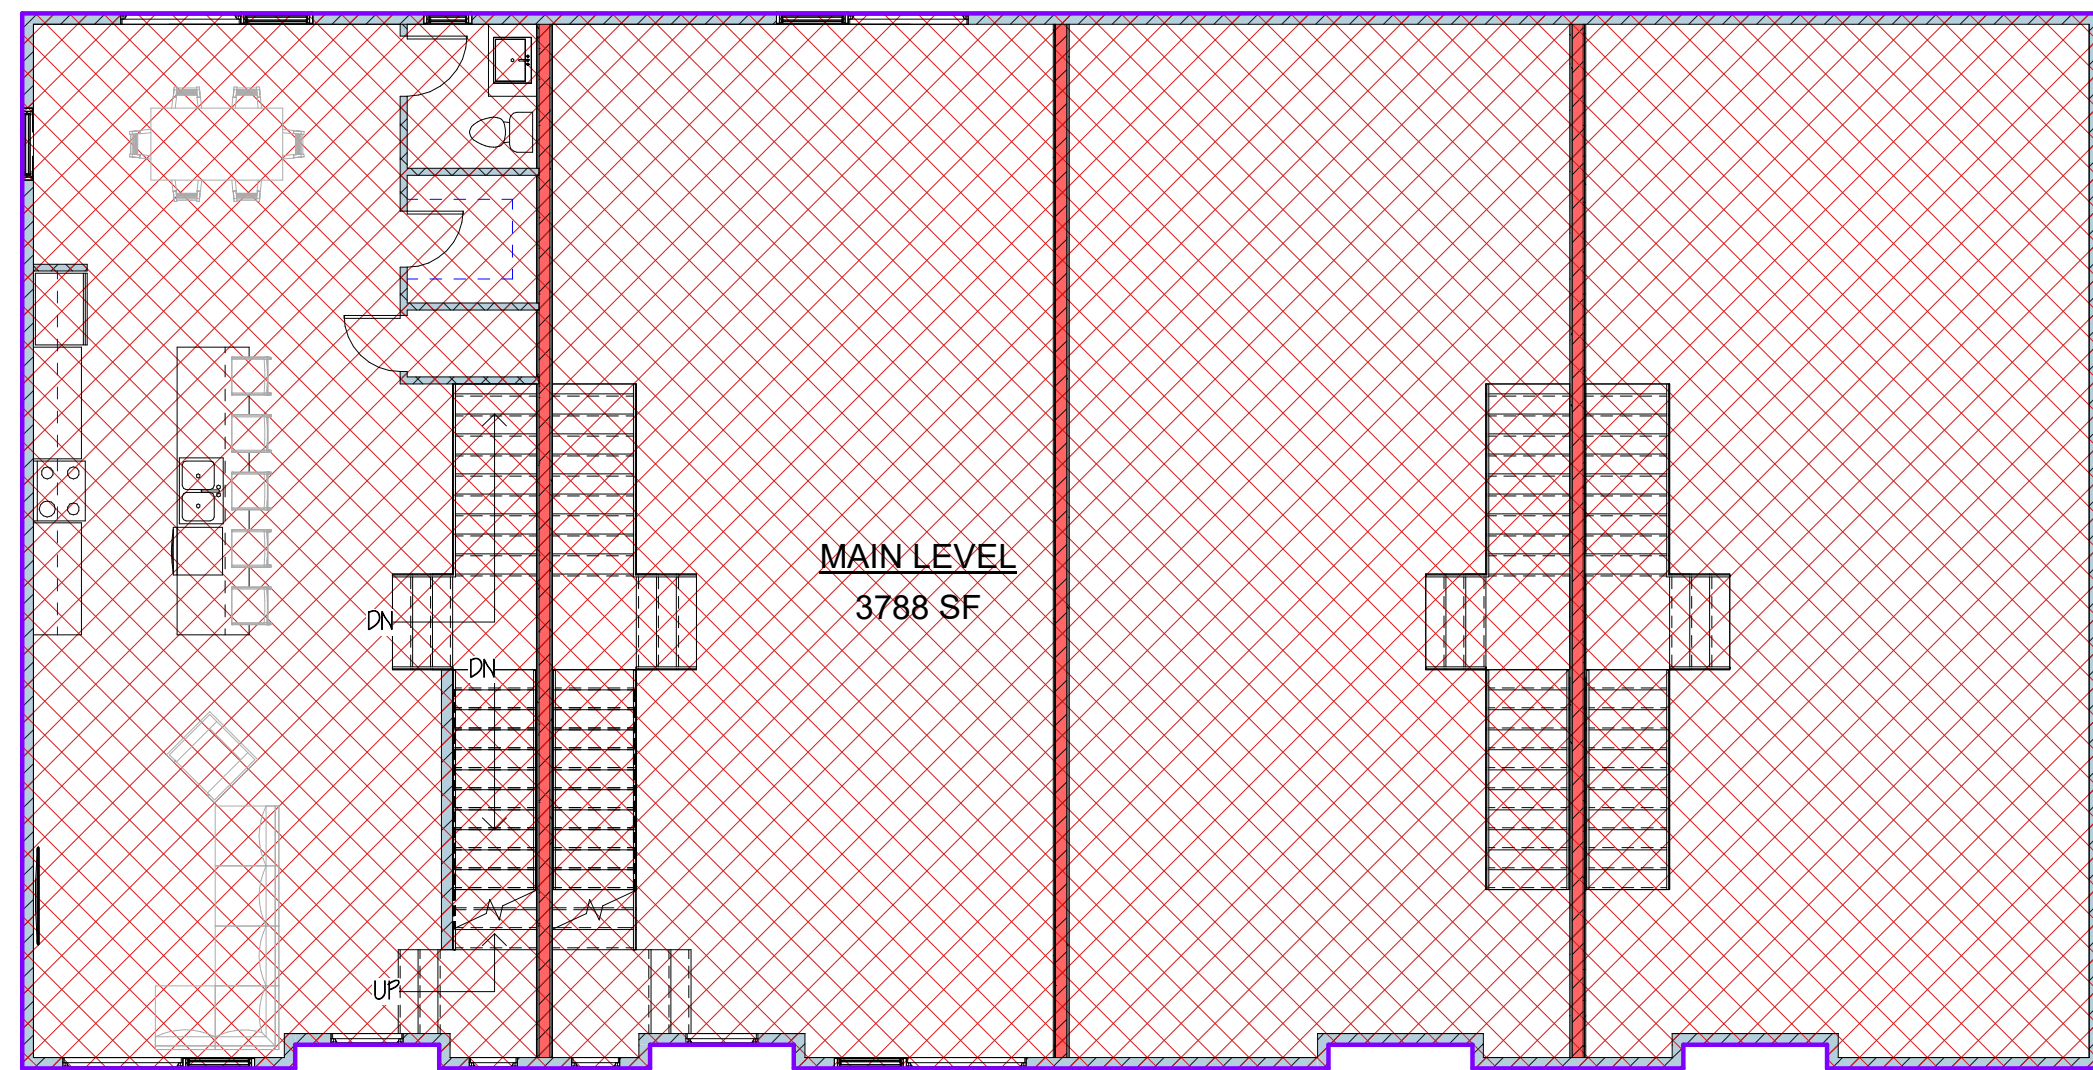


② MAIN LEVEL FOOTAGE
SCALE: 1/8" = 1'-0"

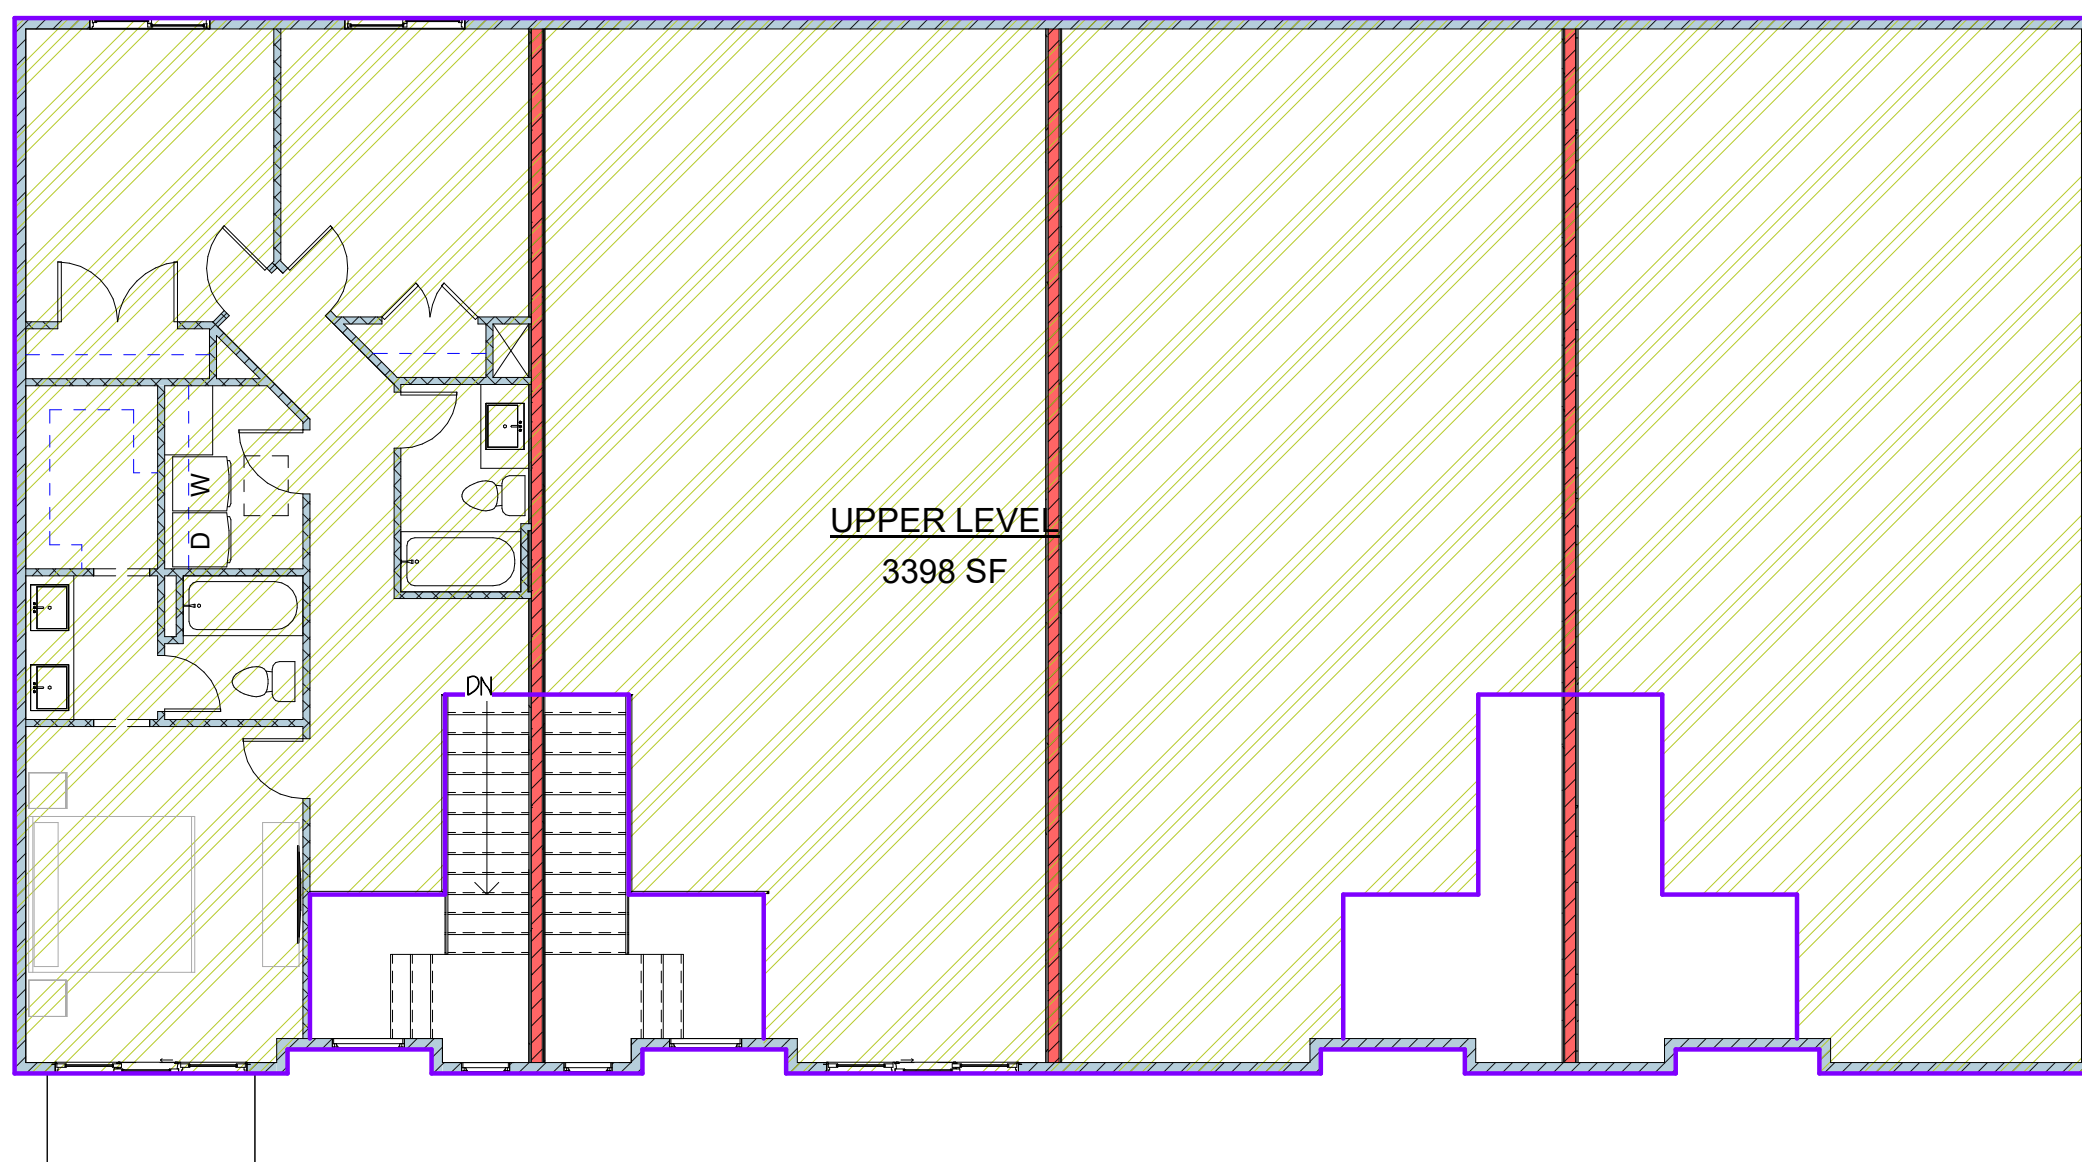

③ UPPER LEVEL FOOTAGE
SCALE: 1/8" = 1'-0"



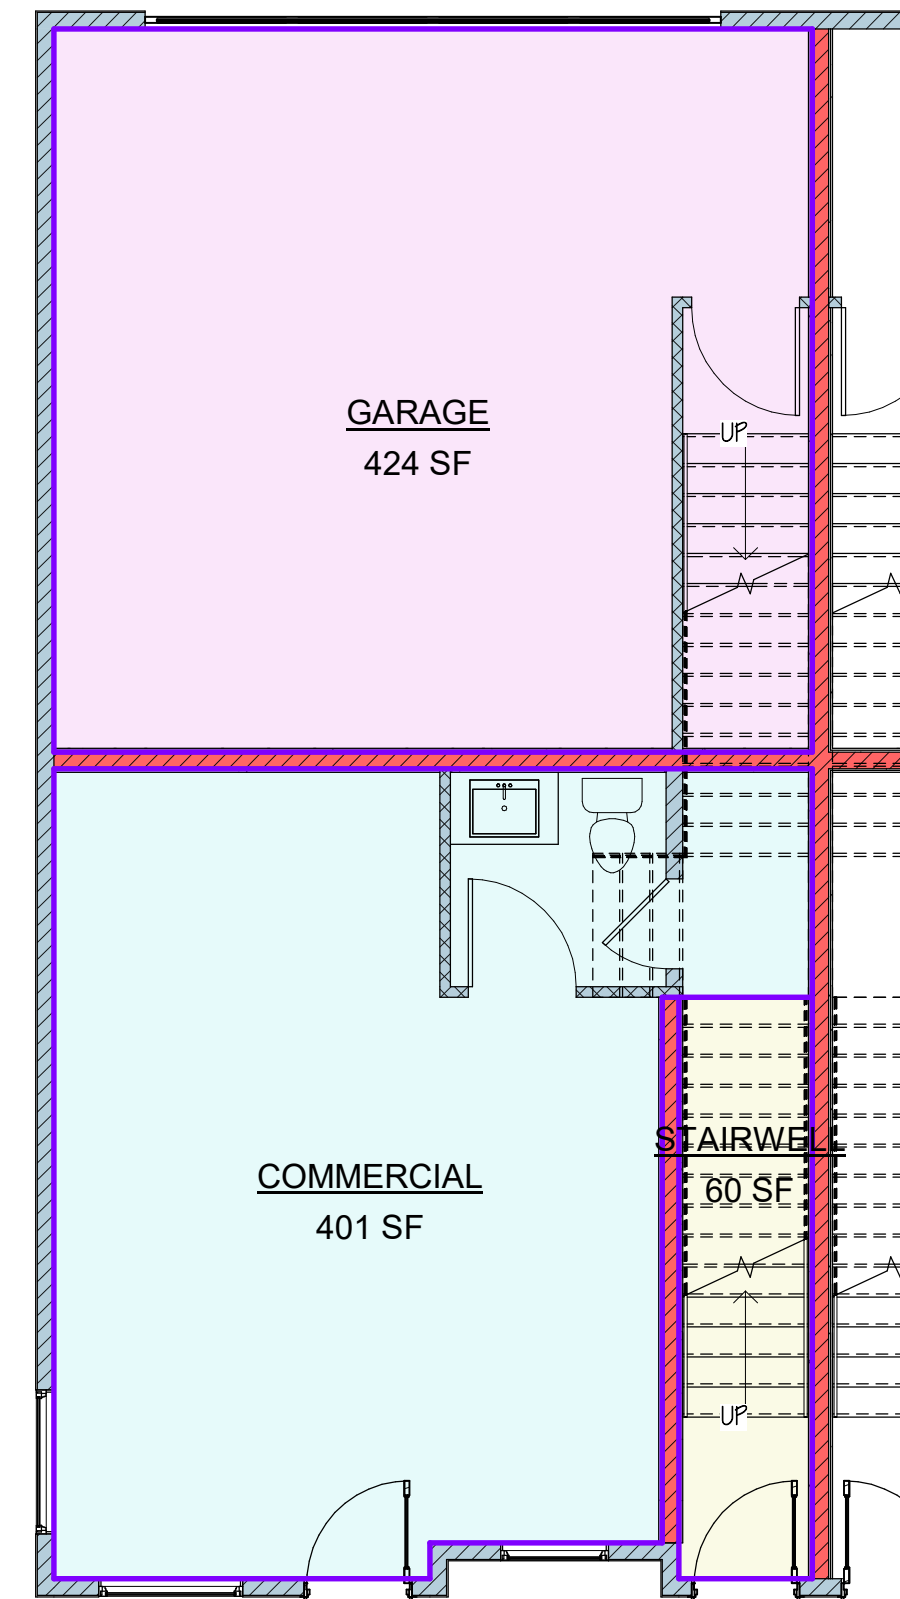


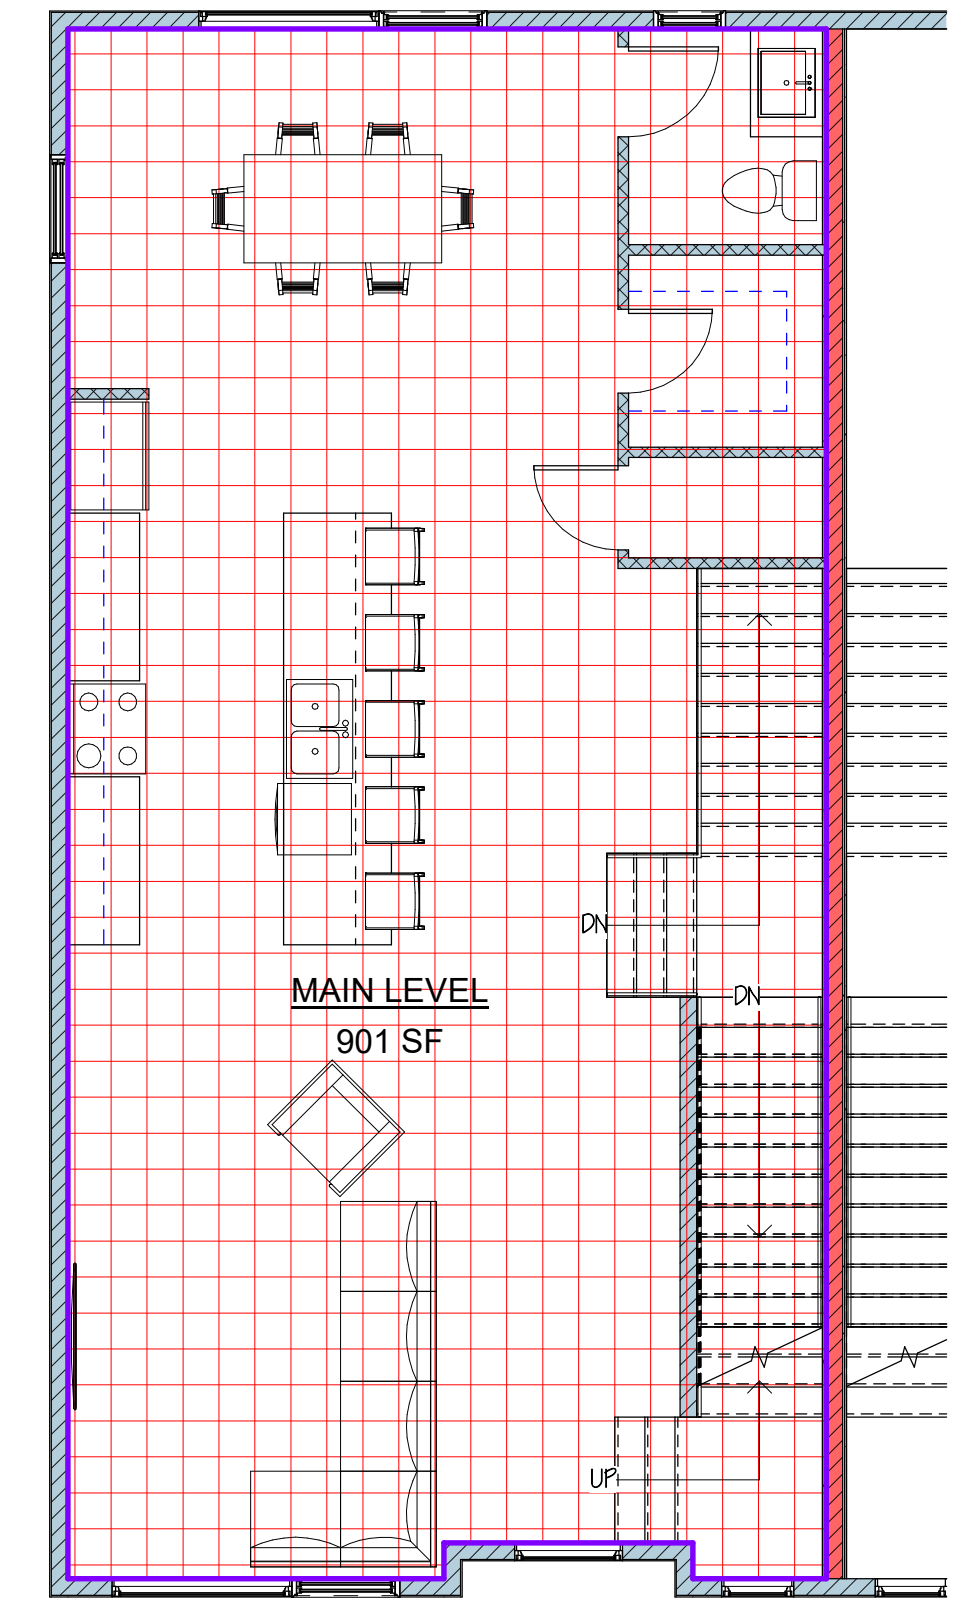


④ GROUND LEVEL AREA
SCALE: 3/16" = 1'-0"



⑤ MAIN LEVEL AREA
SCALE: 3/16" = 1'-0"

  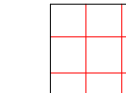TOTAL FOOTAGE

-  COMMERCIAL
-  GARAGE
-  MAIN LEVEL
-  STAIRWELL
-  UPPER LEVEL

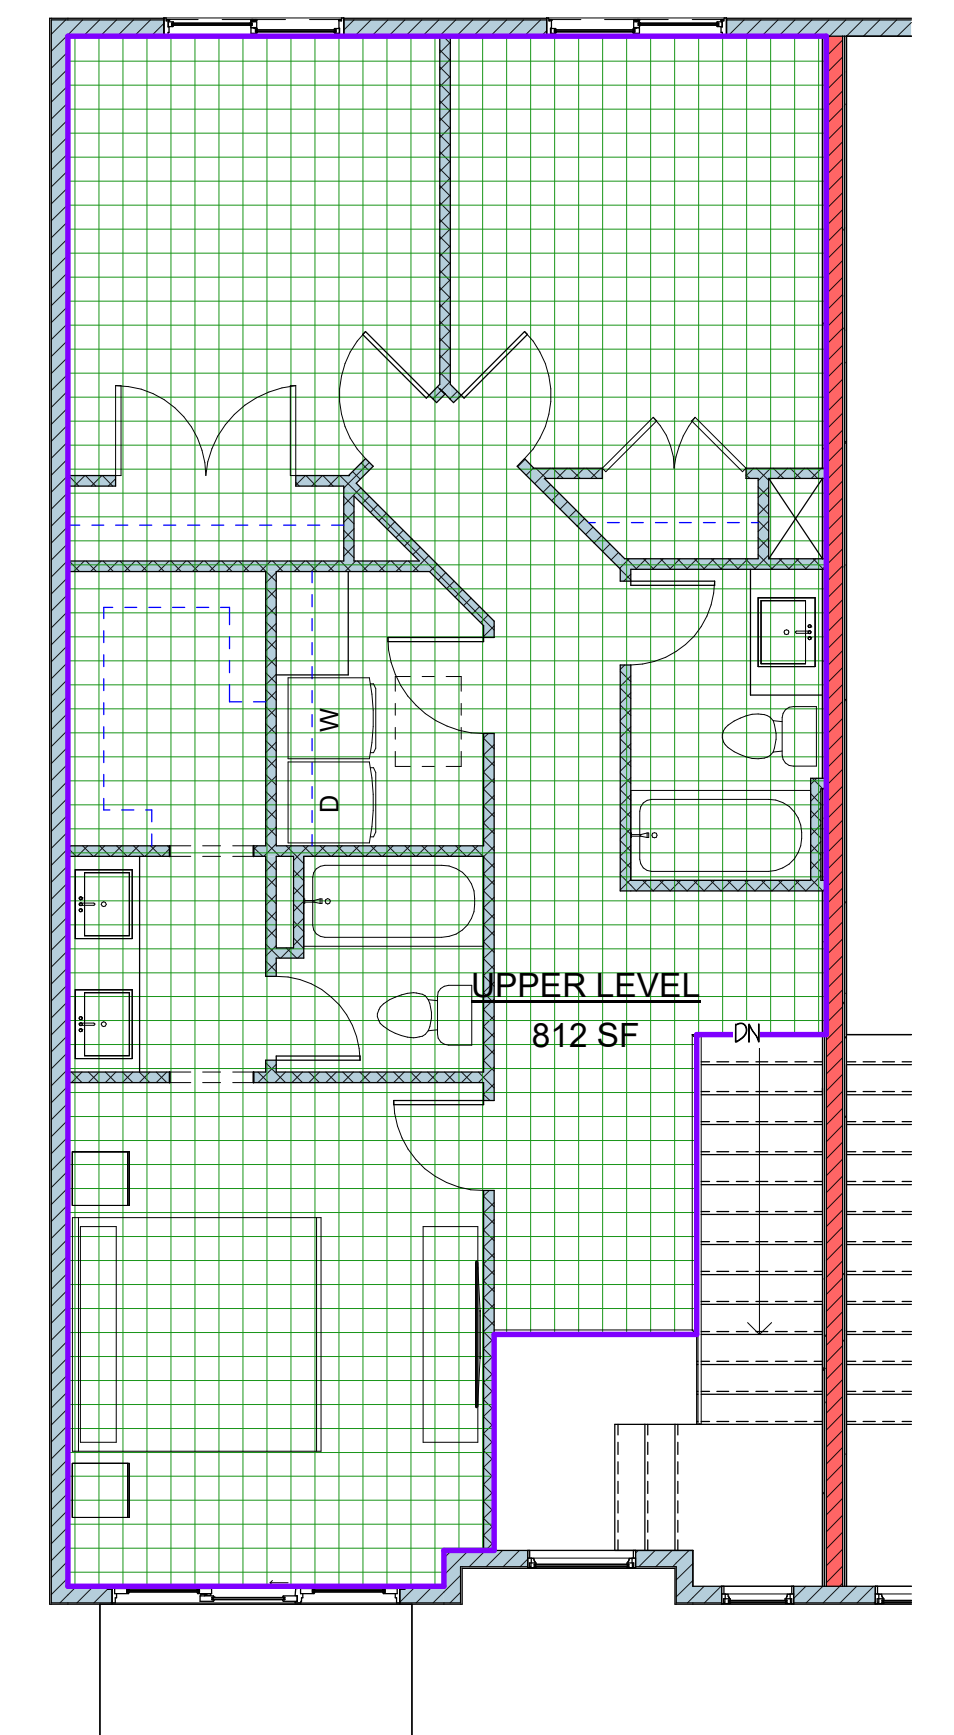

⑥ UPPER LEVEL AREA
SCALE: 3/16" = 1'-0"

PRELIMINARY PLAN - NOT FOR CONSTRUCTION

FOOTAGES

REVISION SCHEDULE

No.	Description	Date

Copyright © High Pointe Drafting. All rights reserved. The use of these plans is expressly limited to High Pointe Drafting and those who have purchased plans with a letter of usage. Reproduction, reuse, or publication by any method, in whole or in part, is prohibited.

Murillo Market
Lewskis

Designed for

Kairos Ventures

Date DEC. 2024

Drawn by DSW

Sheet

A4.0
OF
XX

REVISED:
12/3/2024 5:06:01 PM