
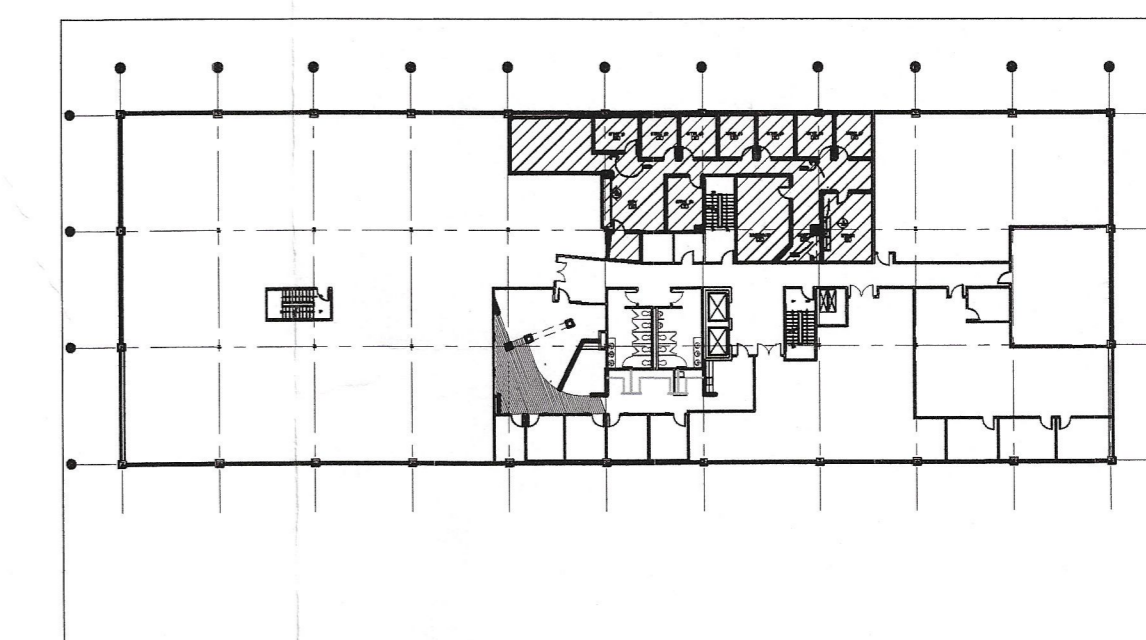


SUITE 205

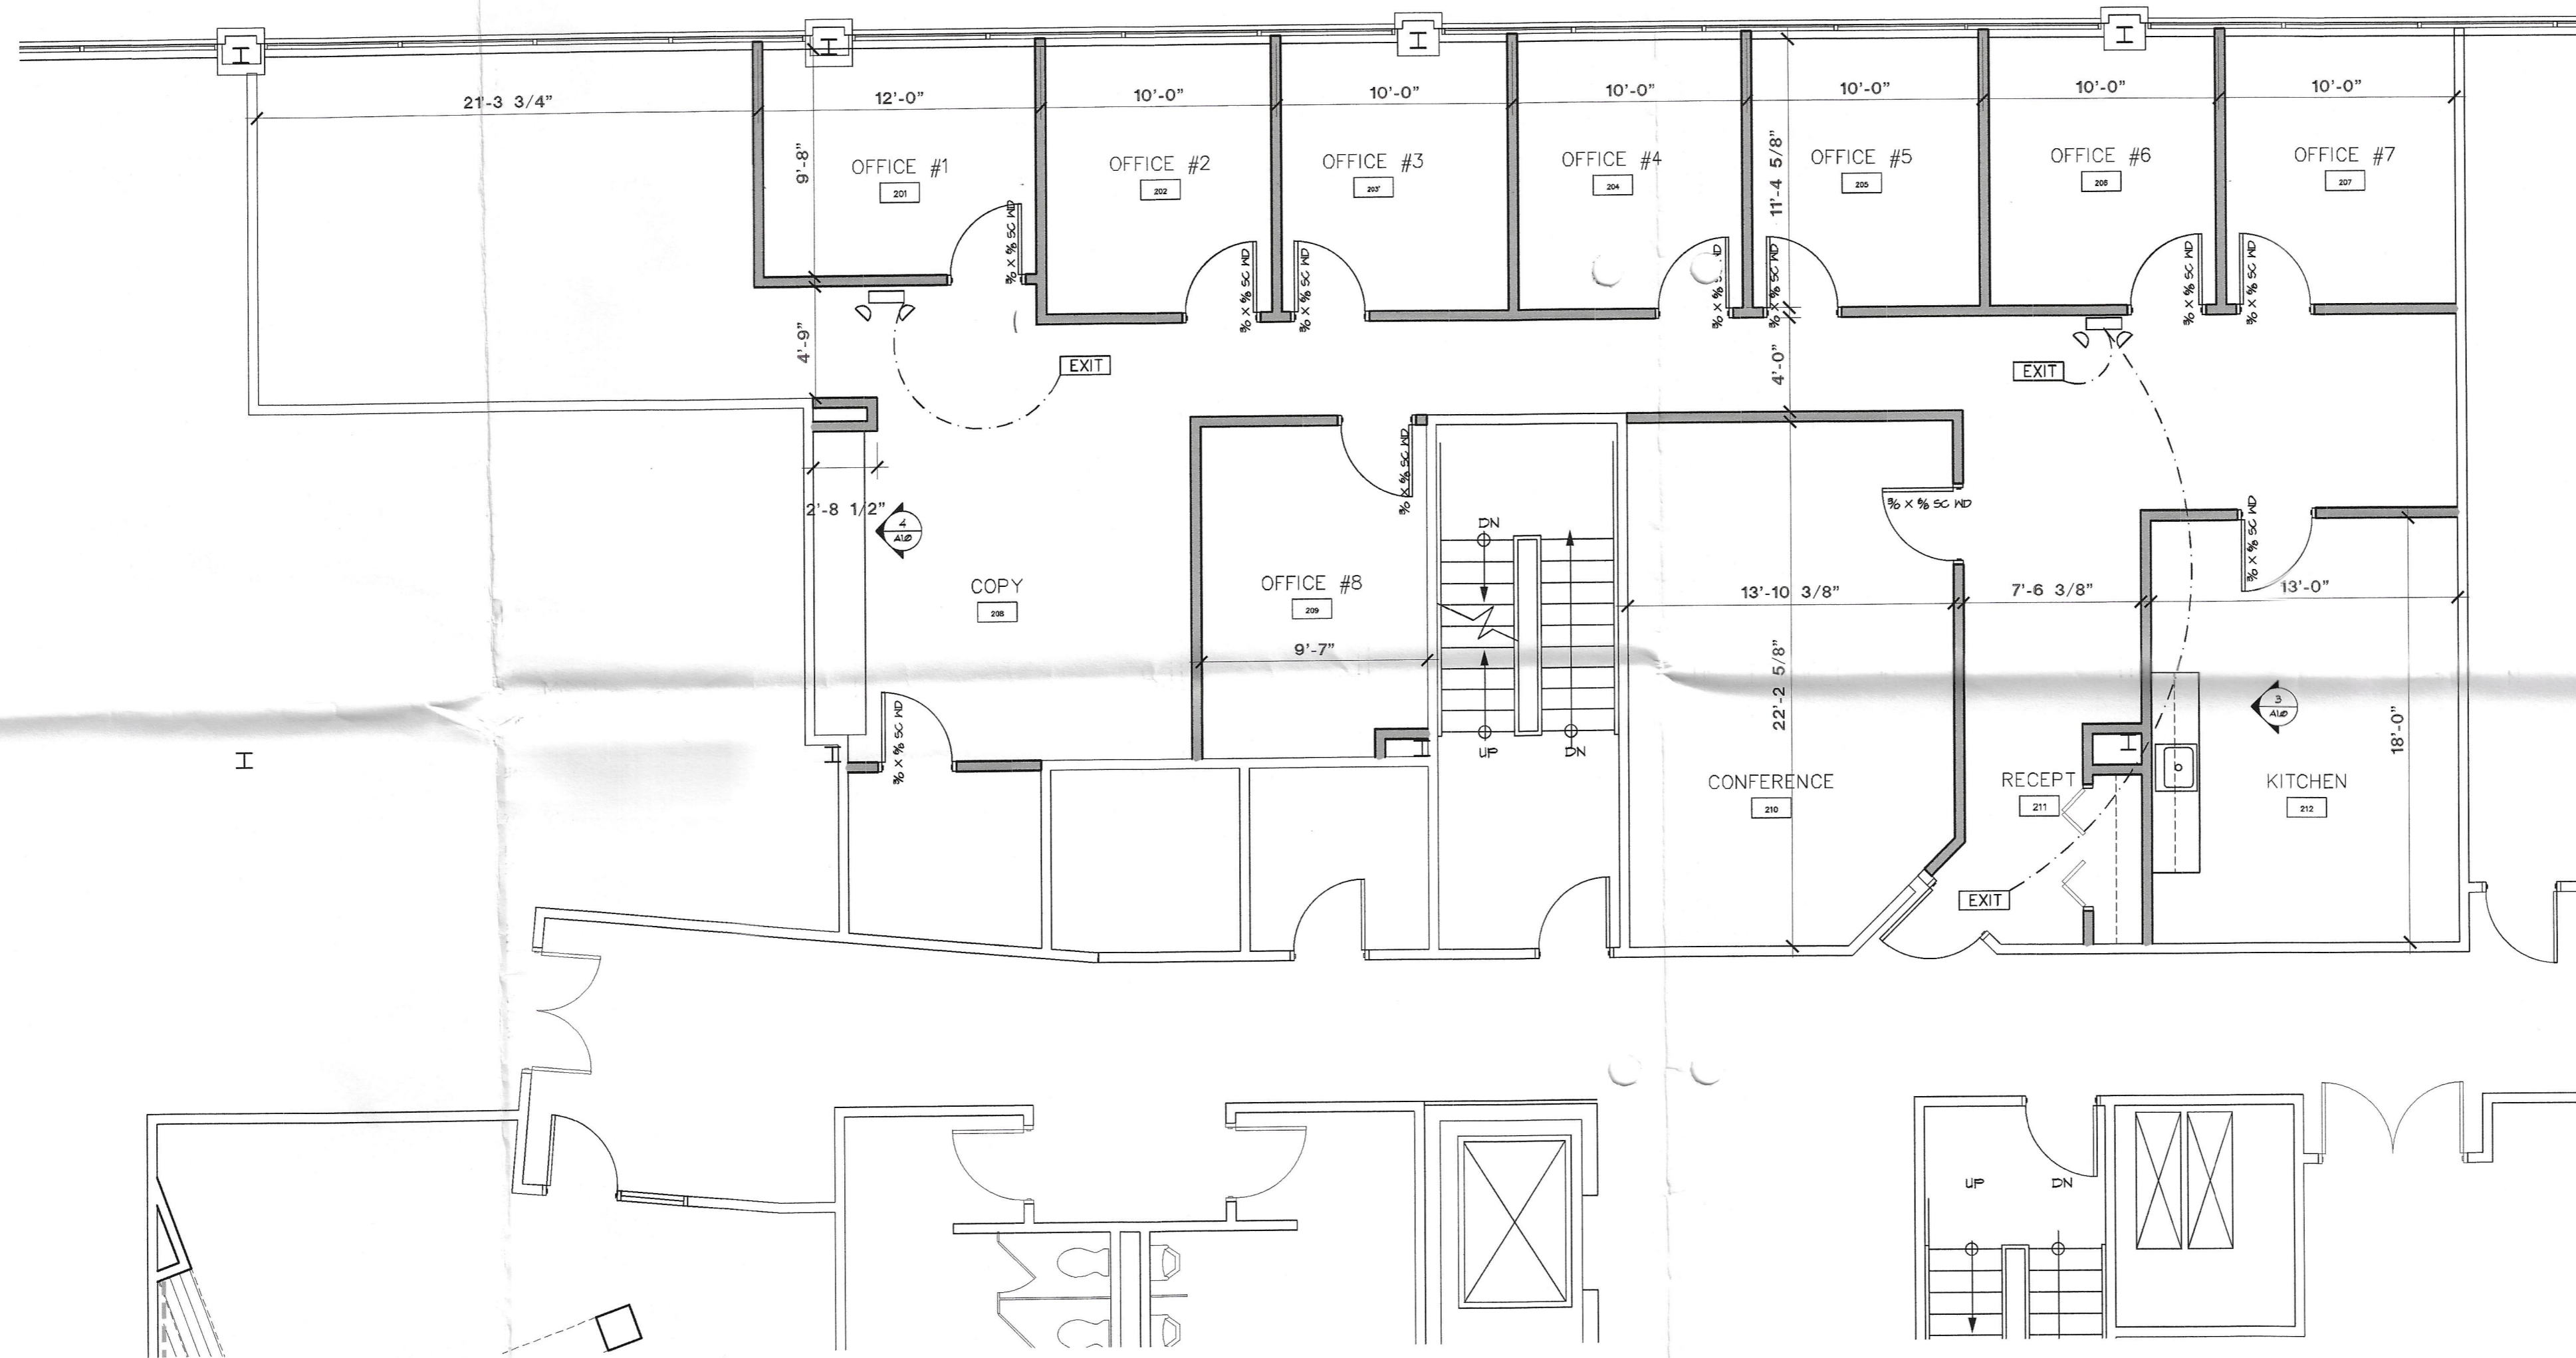

SUITE LOCATION PLAN

GENERAL NOTES

DO NOT SCALE DRAWINGS. WRITTEN DIMENSIONS GOVERN ALL PARTITION LOCATIONS IN CASE OF CONFLICT NOTIFY THE ARCHITECT. ALL DIMENSIONS MARKED 'CLEAR' SHALL BE MAINTAINED AND SHALL ALLOW FOR THICKNESS OF ALL FINISHES INCLUDING CARPET & PAD, CERAMIC TILE, V.G.T., ETC.

ALL DIMENSIONS ARE TO THE FACE OF GYPSUM BOARD FINISH, U.N.O.

CONTRACTOR SHALL MARK LOCATIONS OF PARTITIONS AND DOORS FOR REVIEW BY THE REPRESENTATIVE PRIOR TO INSTALLATION. REVIEW WILL BE FOR DESIGN INTENT. SUB-CONTRACTOR SHALL COORDINATE AND VERIFY ALL CONDITIONS TO ENSURE PROPER FIT.

COLUMN CENTER LINE (OR GRID LINES) ARE SHOWN FOR DIMENSIONING. VERIFY EXACT LOCATION IN FIELD.


G.C. SHALL PROVIDE ALL NECESSARY BLOCKINGS AS REQUIRED FOR ANCHORAGE OF ANY AND ALL FIXTURES, MILLWORK AND OTHER BUILT-IN ITEMS. COORDINATE WITH FIXTURE CONTRACTOR. ALL WOOD BLOCKING SHALL BE FIRE RETARDANT TREATED.

Bldrs
UNIT SAFETY CODES PERMIT NO. B208-243



Plans reviewed and approved
 For compliance with
 PA Uniform Construction Code
 Act 45 with Amendments

MHP
 2-8-2018


1 FLOOR PLAN
 SCALE: 3/16"=1'-0"

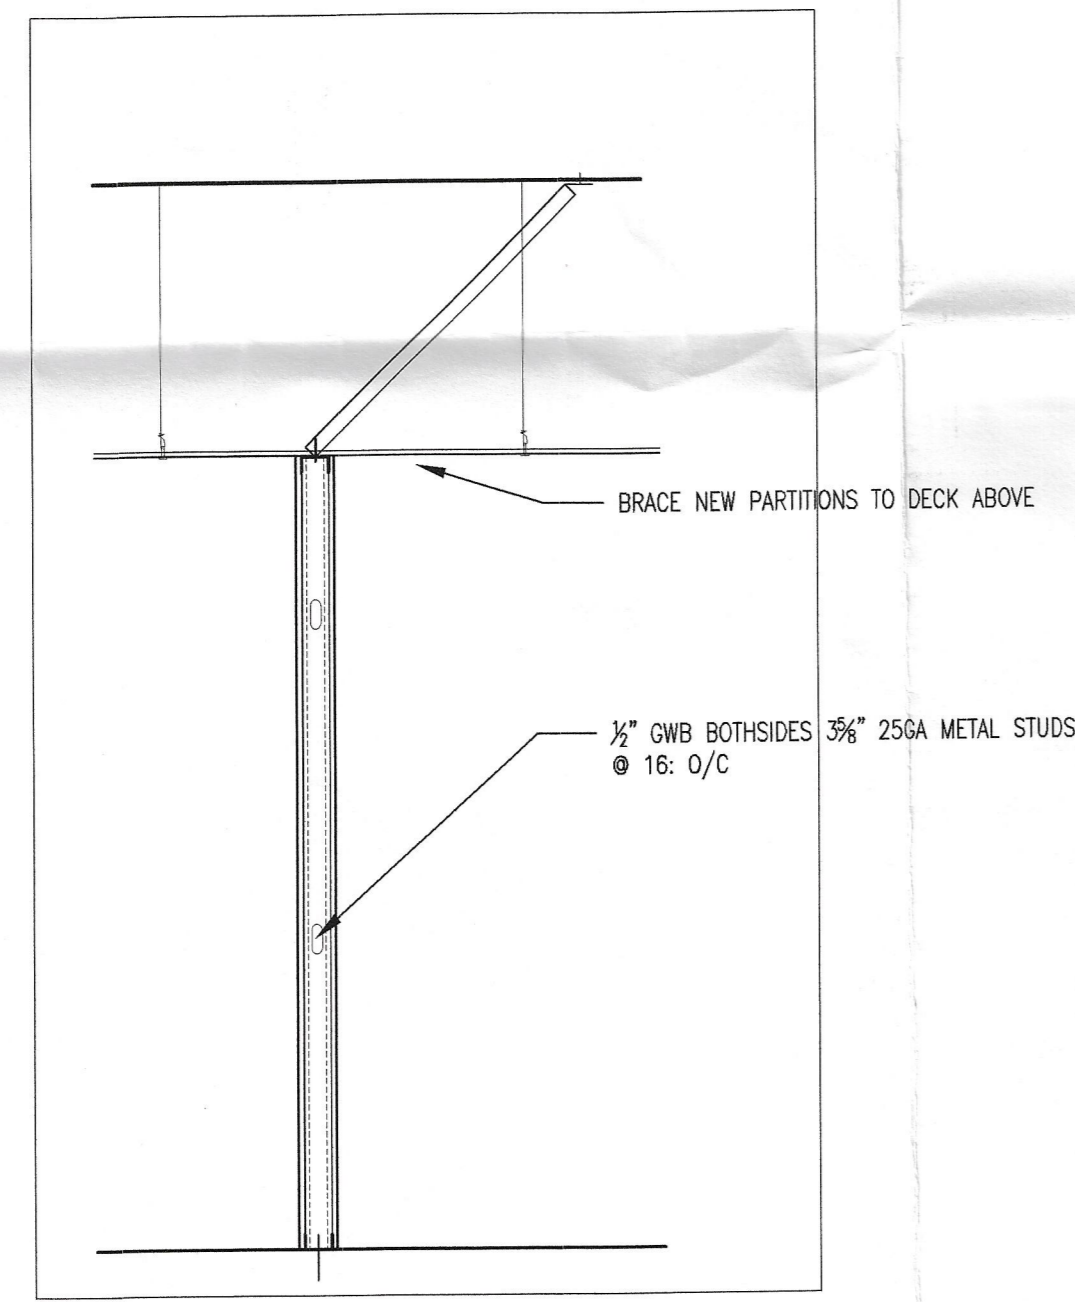

2 PARTITION TYPE
 NO SCALE

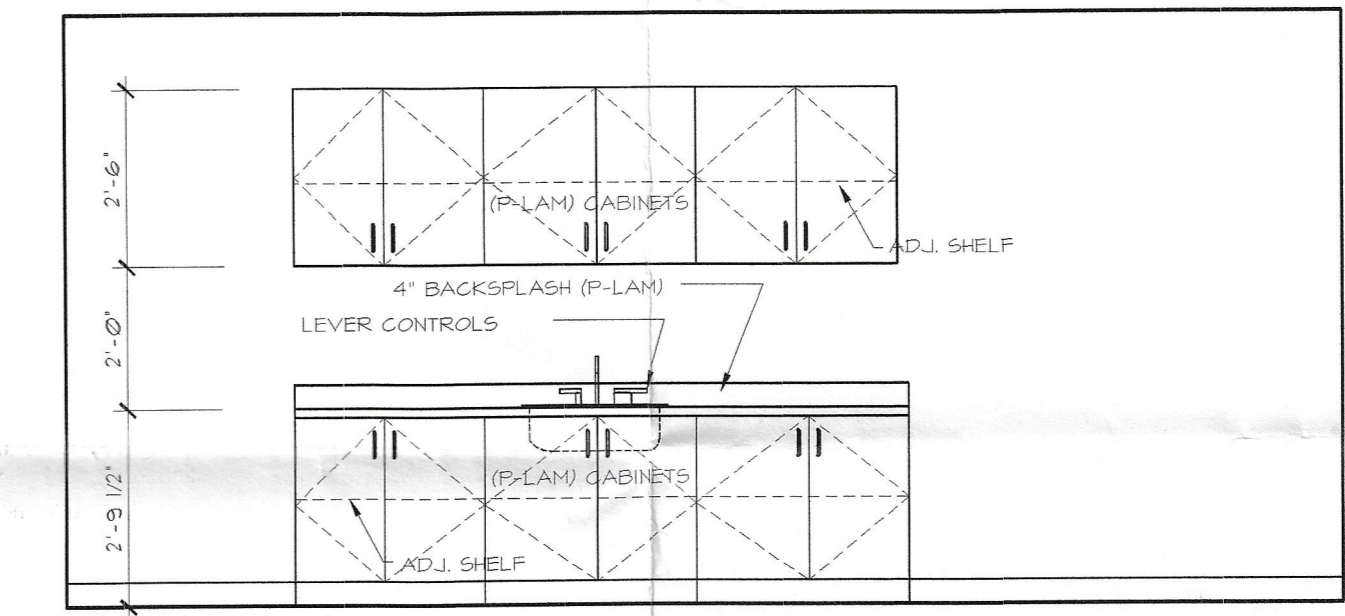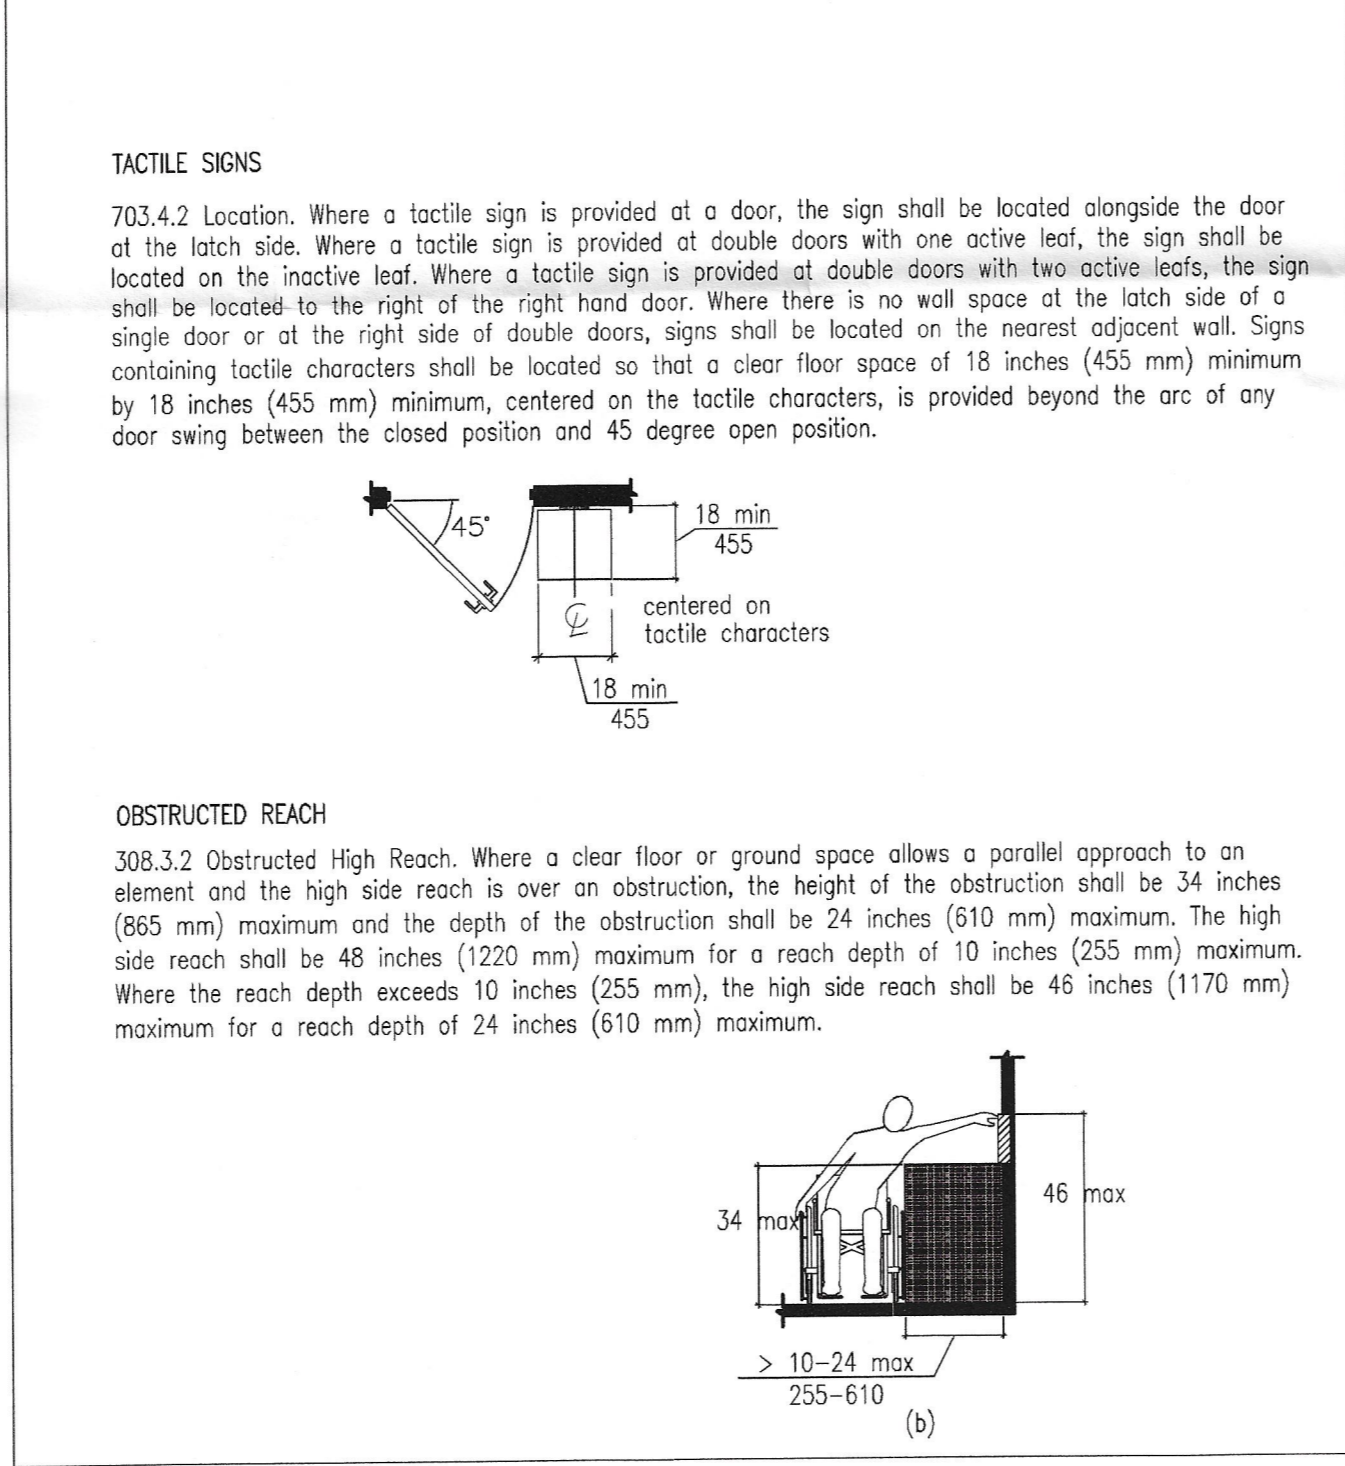

3 KITCHEN ELEVATION
 SCALE: 3/8"=1'-0"

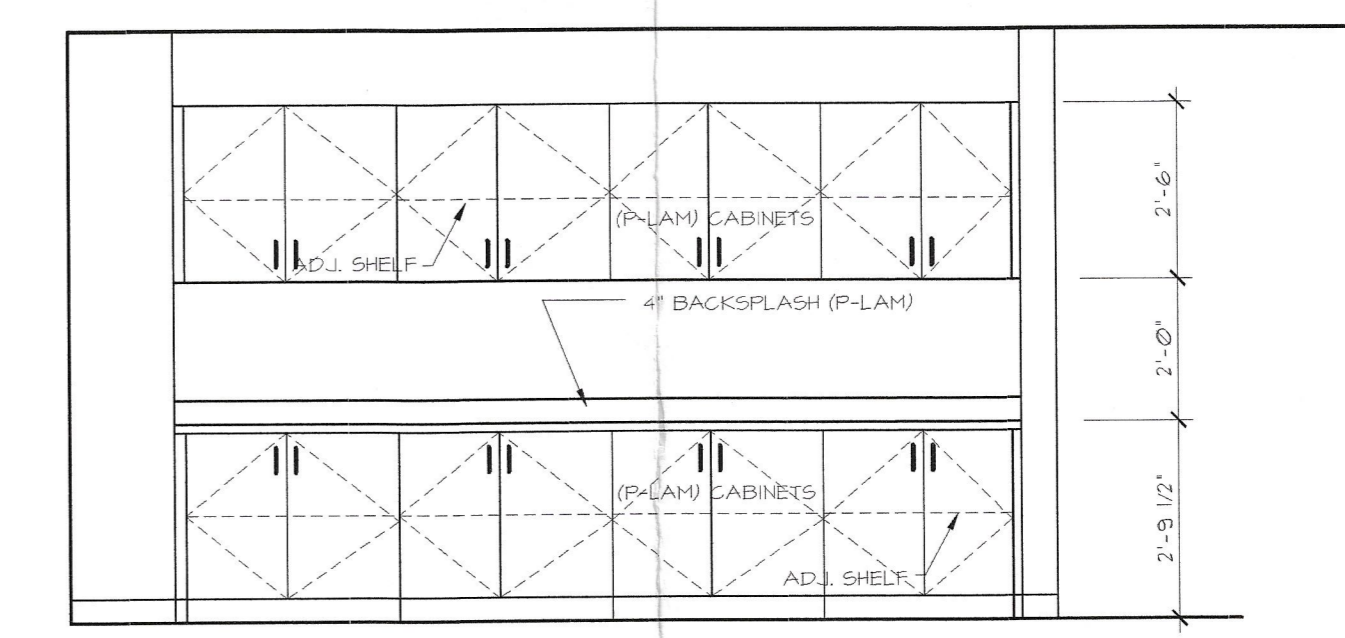

4 COPY RM ELEVATION
 SCALE: 3/8"=1'-0"

REVISIONS AND NOTES:
 CONTRACTOR SHALL VERIFY ALL FIELD DIMENSIONS AND REPORT ALL DISCREPANCIES TO THE ARCHITECT.
 THIS DOCUMENT IS A COPYRIGHT PROTECTED INSTRUMENT OF SERVICE, PROPERTY OF C.E.HOUGH ASSOCIATES AND IS LICENSED FOR USE IN THE TITLED PROJECT ONLY. REPRODUCTION OR USE OF THIS DOCUMENT WITHOUT WRITTEN AUTHORIZATION FROM C.E.HOUGH ASSOCIATES IS PROHIBITED AND WILL BE PROSECUTED UNDER APPLICABLE LAWS.
 © 2007 - C.E.HOUGH ASSOCIATES



HOUGH
 C.E. HOUGH ASSOCIATES
 ARCHITECTS

830 BAINBRIDGE DRIVE
 WEST CHESTER, PA 19382
 610.316.4299
 CEHough.arch@gmail.com

PLAN AND DETAILS
 PROPOSED TENANT FIT-OUT PLAN
 FOR
TYRINNY - THE WESTOVER COMPANY
 660 AMERICAN AVENUE
 KING OF PRUSSIA, PA

PRELIMINARY
 FOR BIDDING
 FOR CONSTRUCTION
 PROJECT: 10718
 DATE: FEB 4, 2018
 SCALE: AS NOTED
 DRAWN: CEH
 PLOT DATE:
 CAD FILE: -----.dwg

DRAWING No.
A1.0