

① OVERALL FLOOR PLAN
1" = 20'-0"

NOT FOR CONSTRUCTION - TENANTS TO VERIFY ALL DIMENSIONS AND SQUARE FOOTAGES.

OVERALL PLAN	
Date	2023-04-16
A1	
Scale	1" = 20'-0"




3126 ALTON PARK BLVD
11,860 SF

① 1/8" = 1'-0"

NOT FOR CONSTRUCTION - TENANTS TO VERIFY ALL DIMENSIONS AND SQUARE FOOTAGES.

3126 ALTON PARK BLVD	
Date	2023-04-16
A2	
Scale	1/8" = 1'-0"

4/16/2023 2:45:21 PM

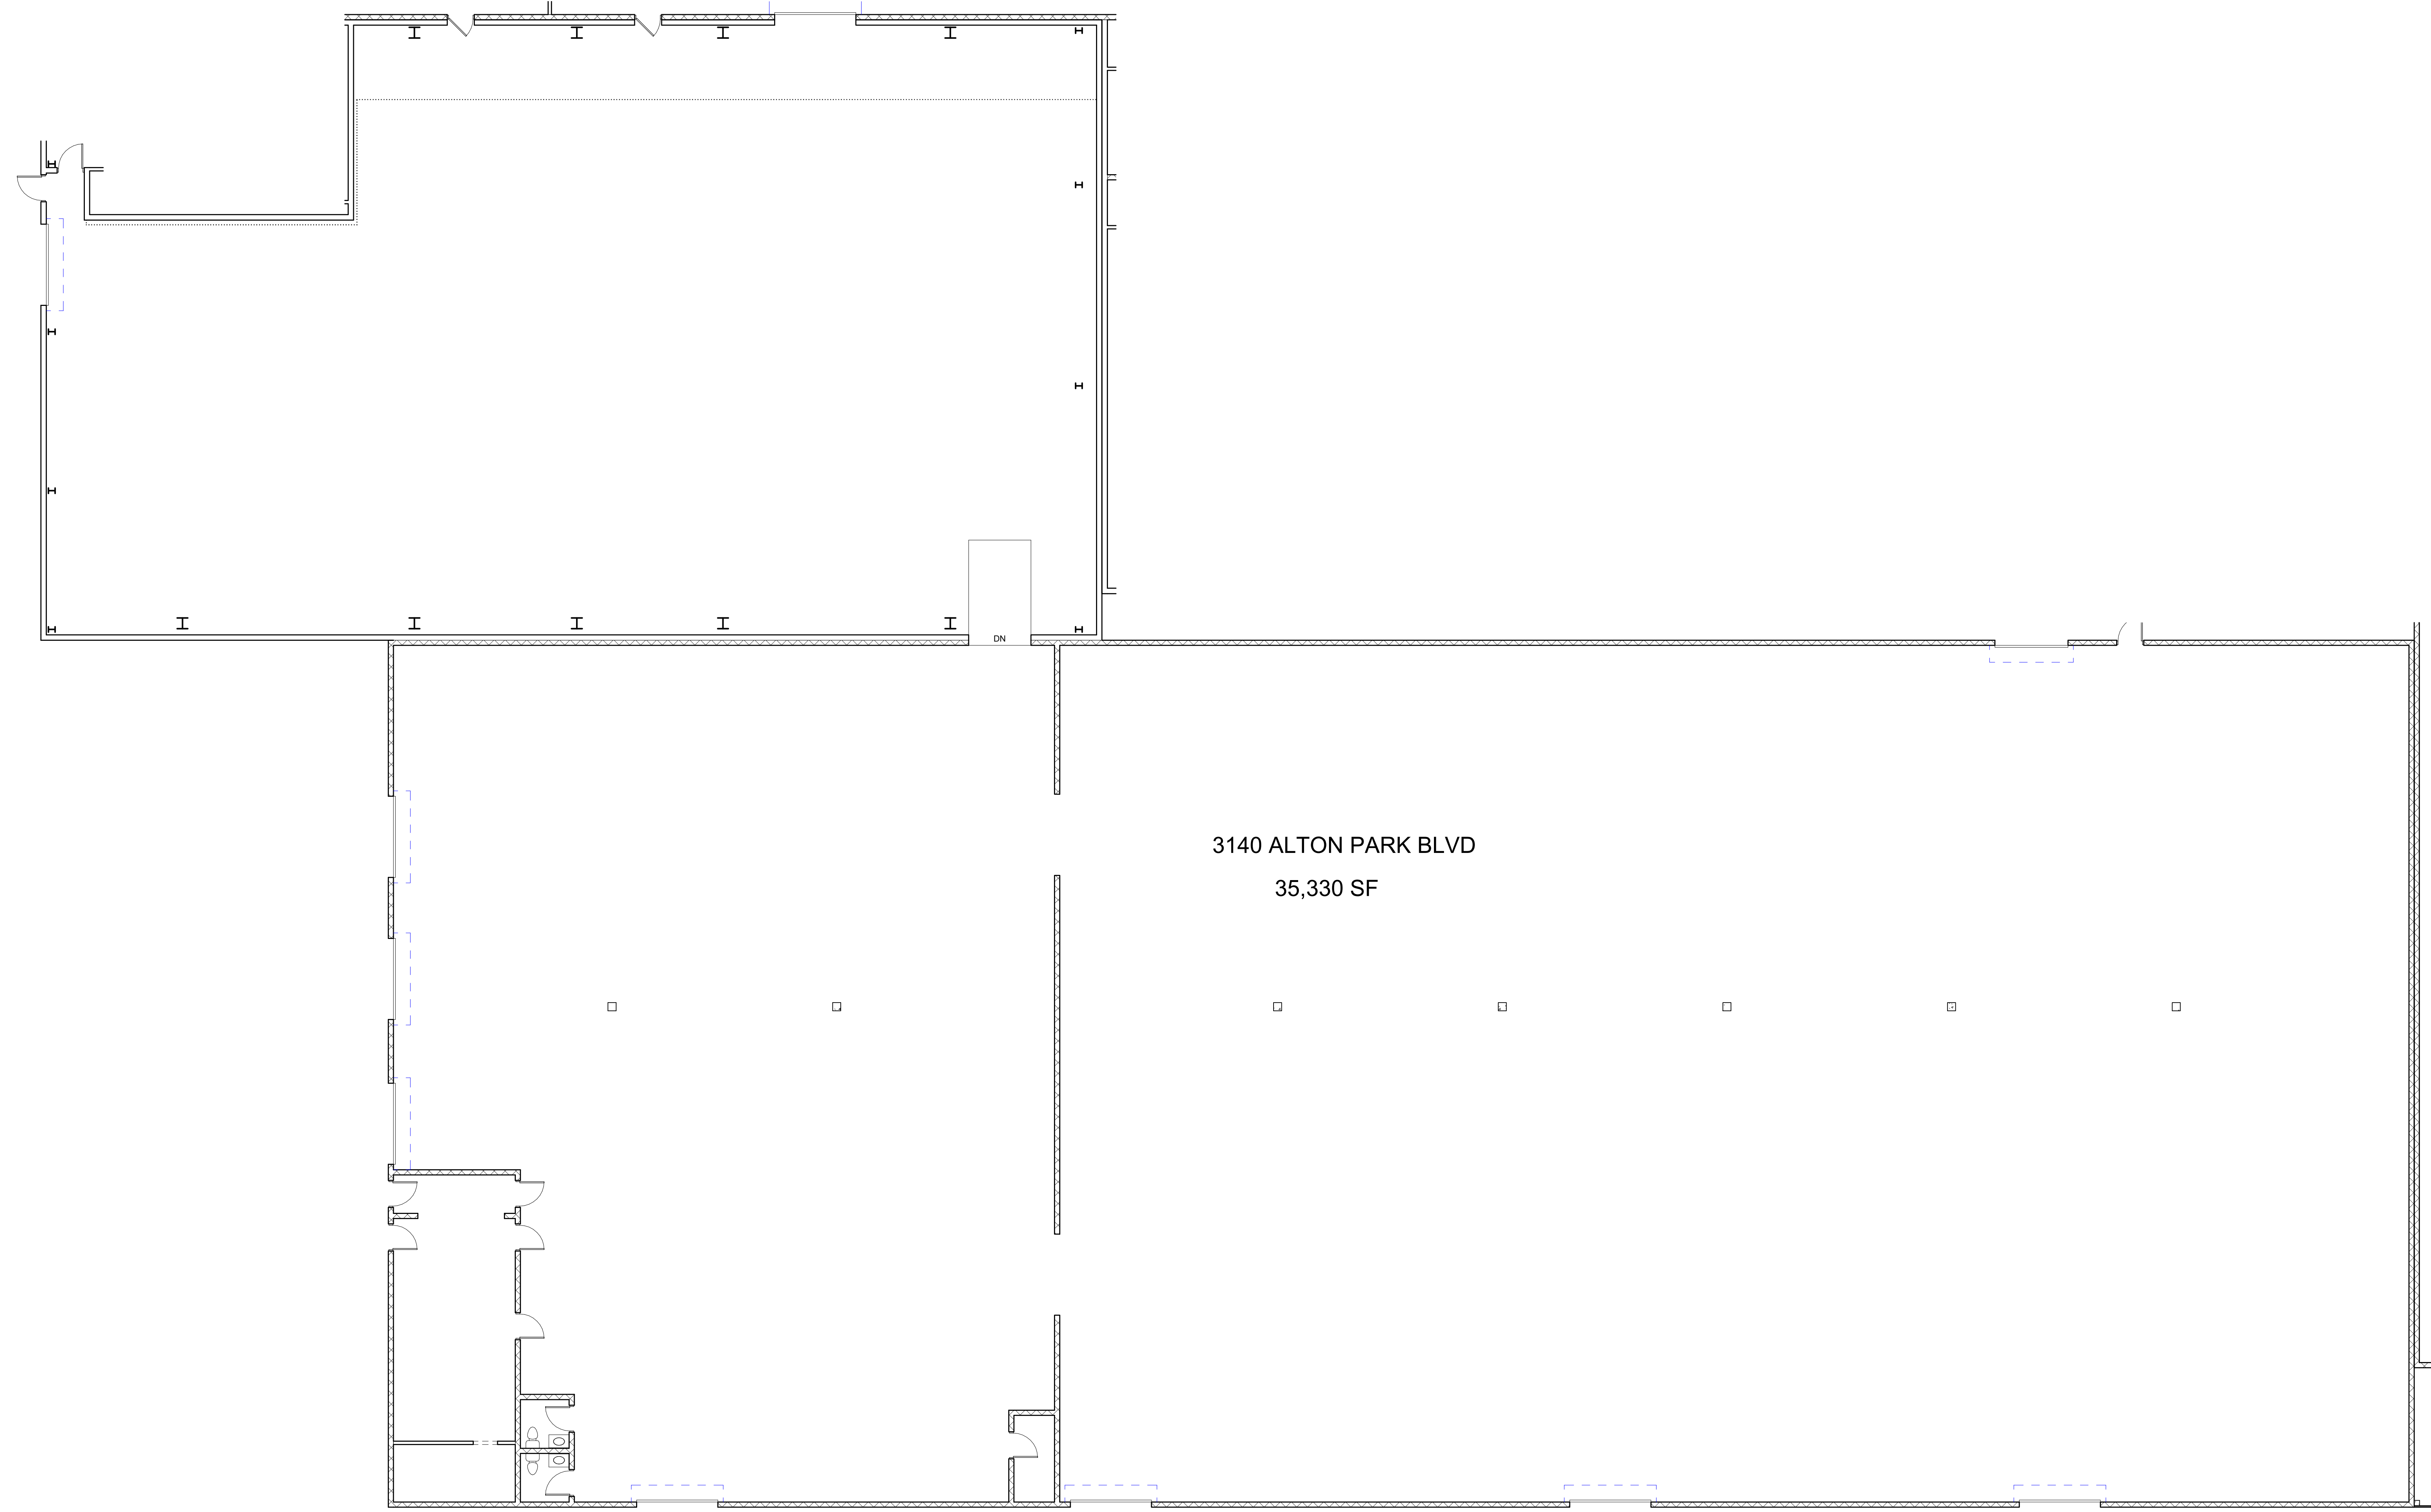

3140 ALTON PARK BLVD
35,330 SF

NOT FOR CONSTRUCTION - TENANTS TO VERIFY ALL DIMENSIONS AND SQUARE FOOTAGES.

3140 ALTON PARK BLVD


Date 2023-04-16

A3

Scale 1/8" = 1'-0"

1/8" = 1'-0"

4/16/2023 2:45:21 PM

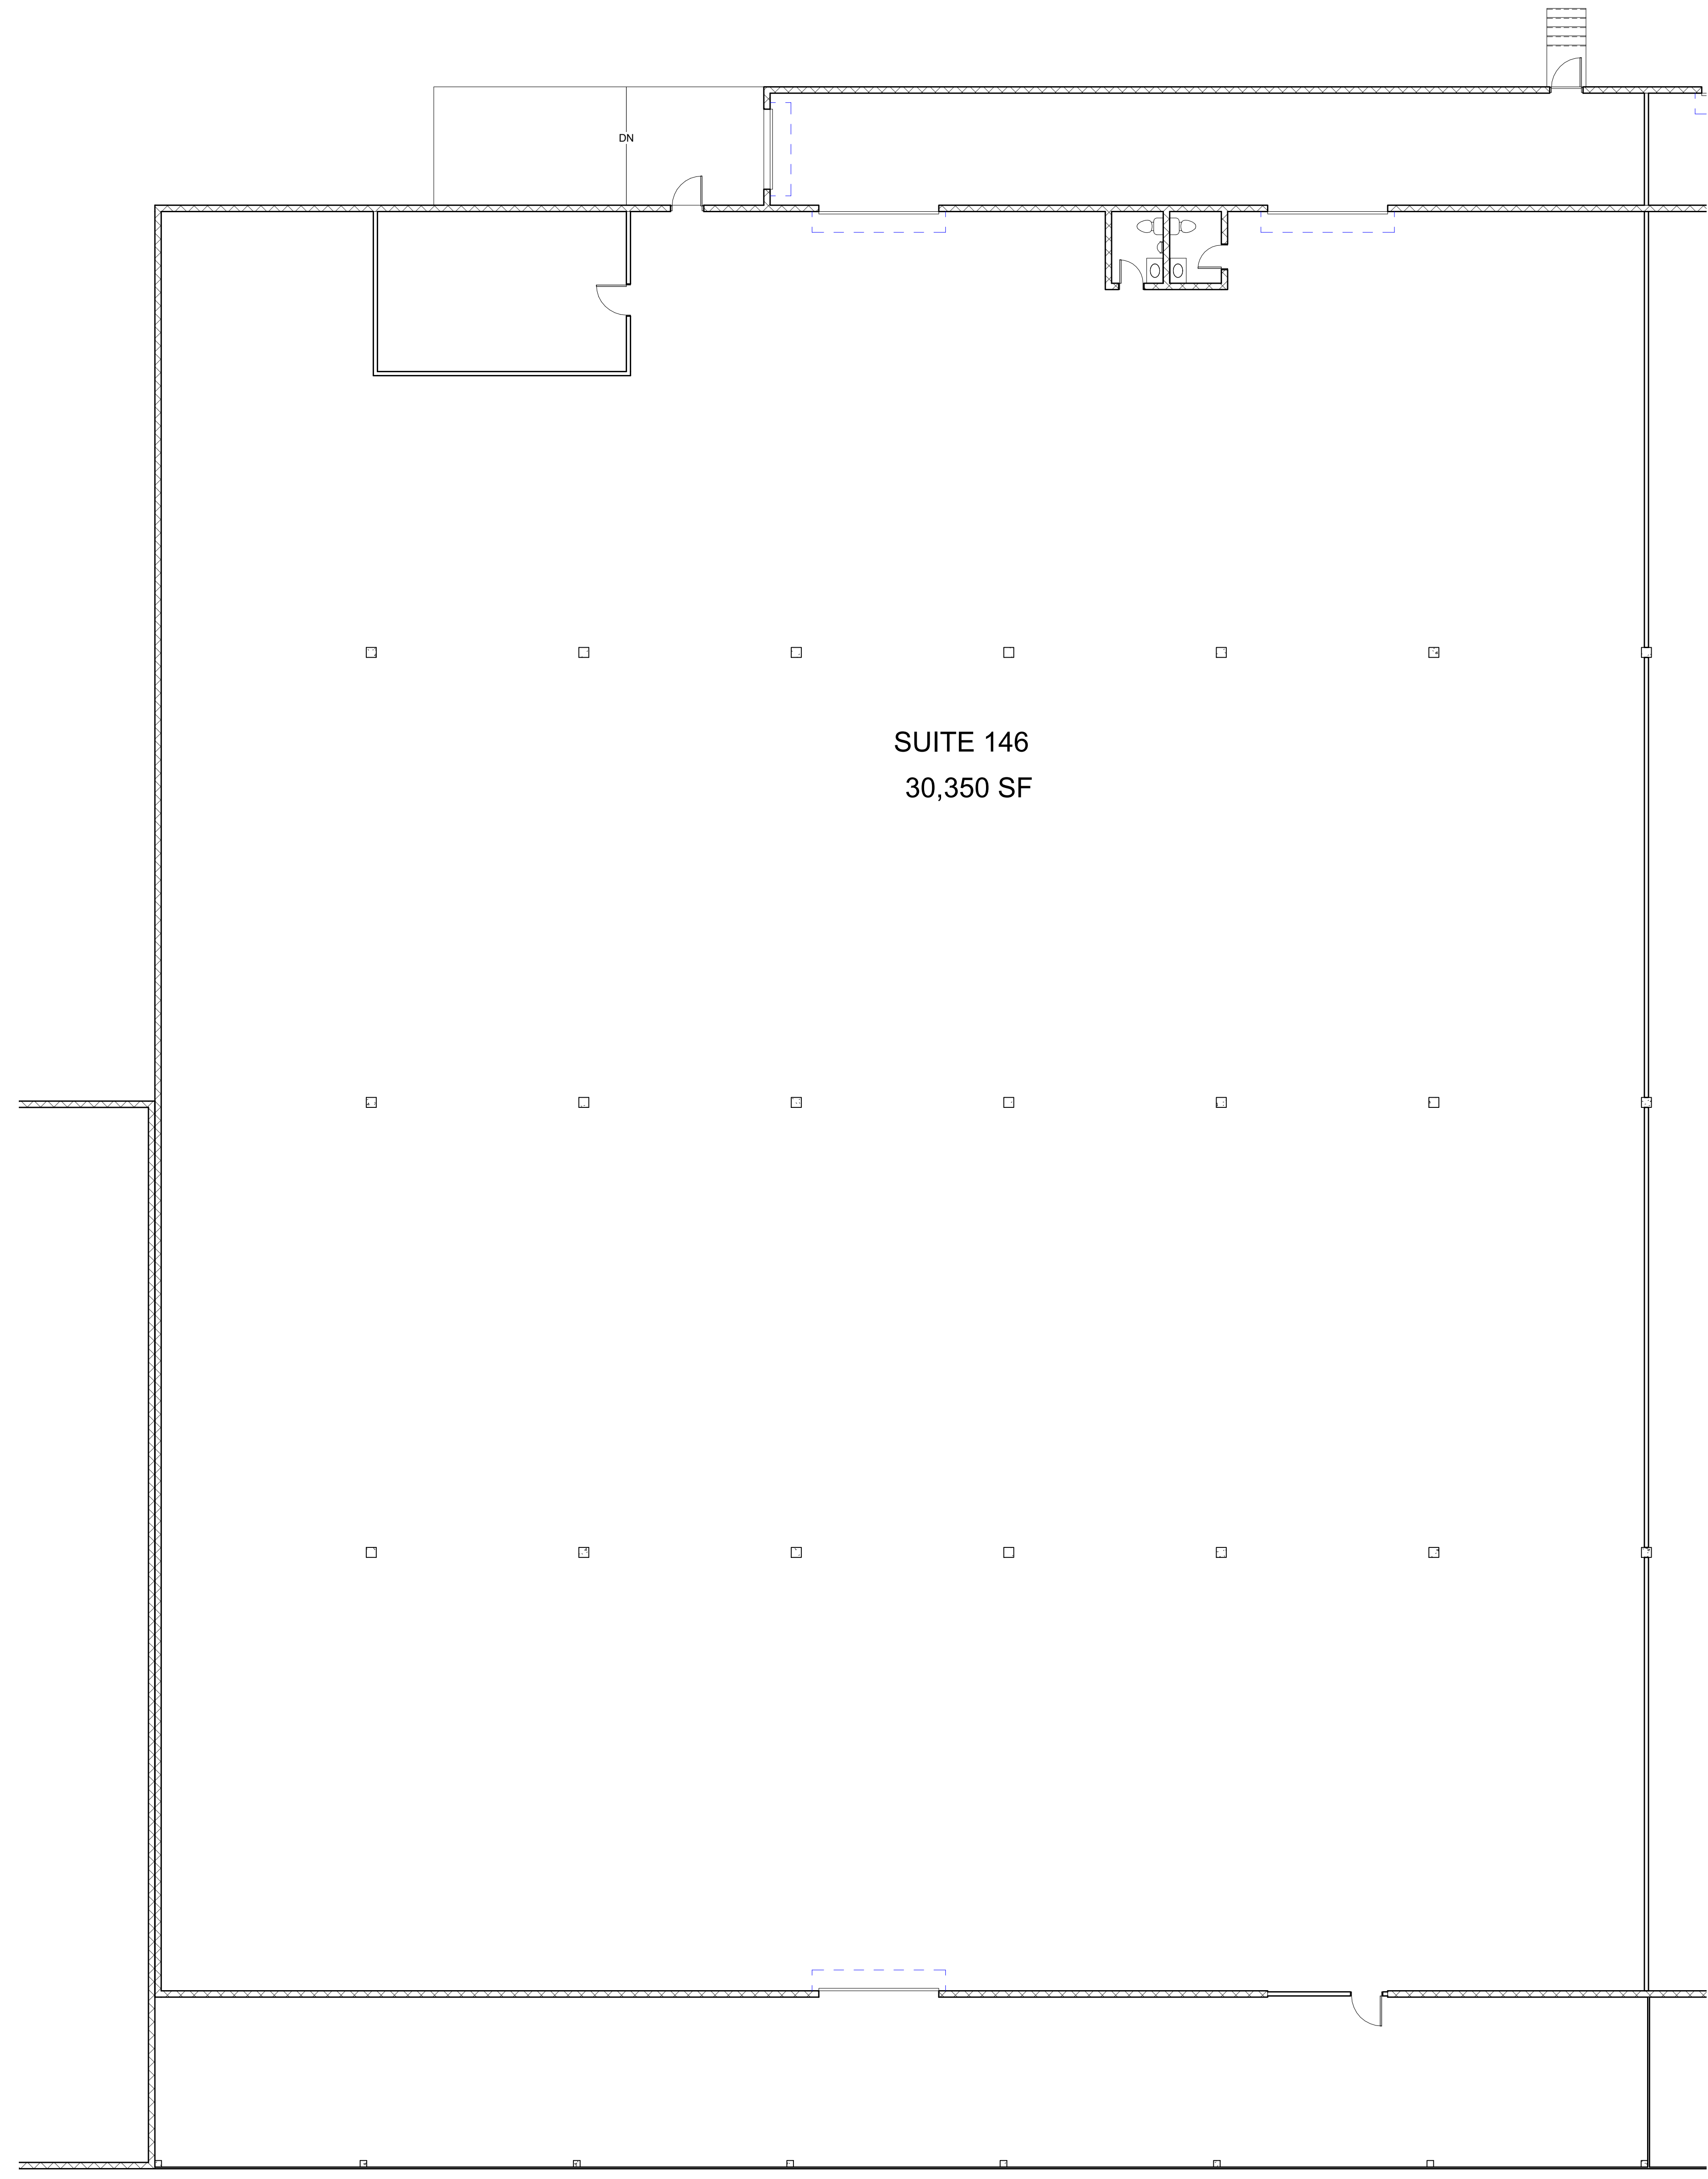

SUITE 146
30,350 SF

1/8" = 1'-0"

NOT FOR CONSTRUCTION - TENANTS TO VERIFY
ALL DIMENSIONS AND SQUARE FOOTAGES.

164 W, 31ST STREET


SUITE 146

Date 2023-04-16


A4

Scale 1/8" = 1'-0"


4/16/2023 2:45:22 PM

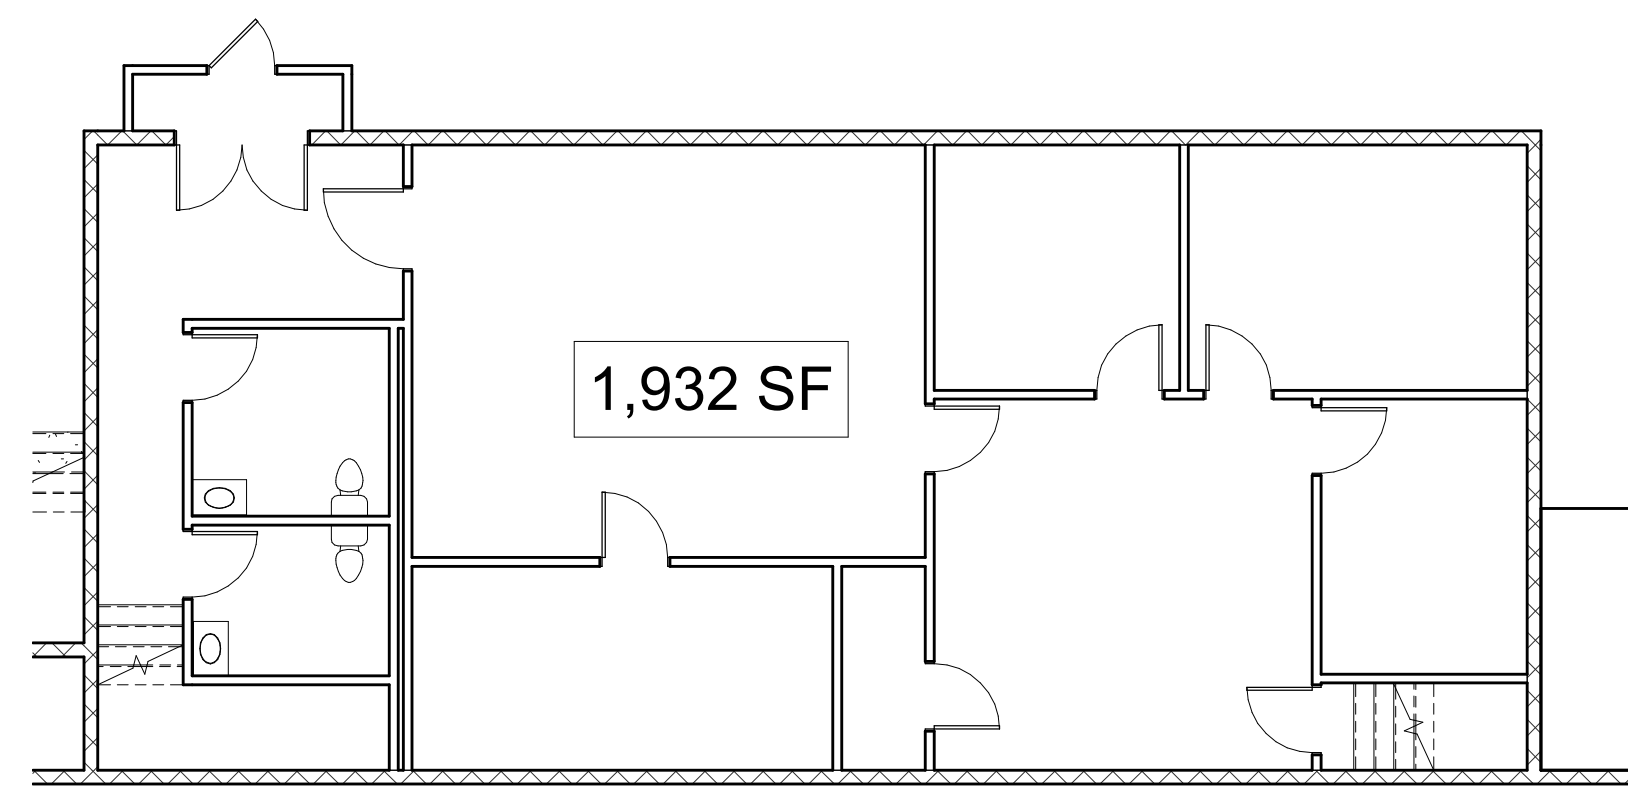

③ STREET LEVEL
1/8" = 1'-0"

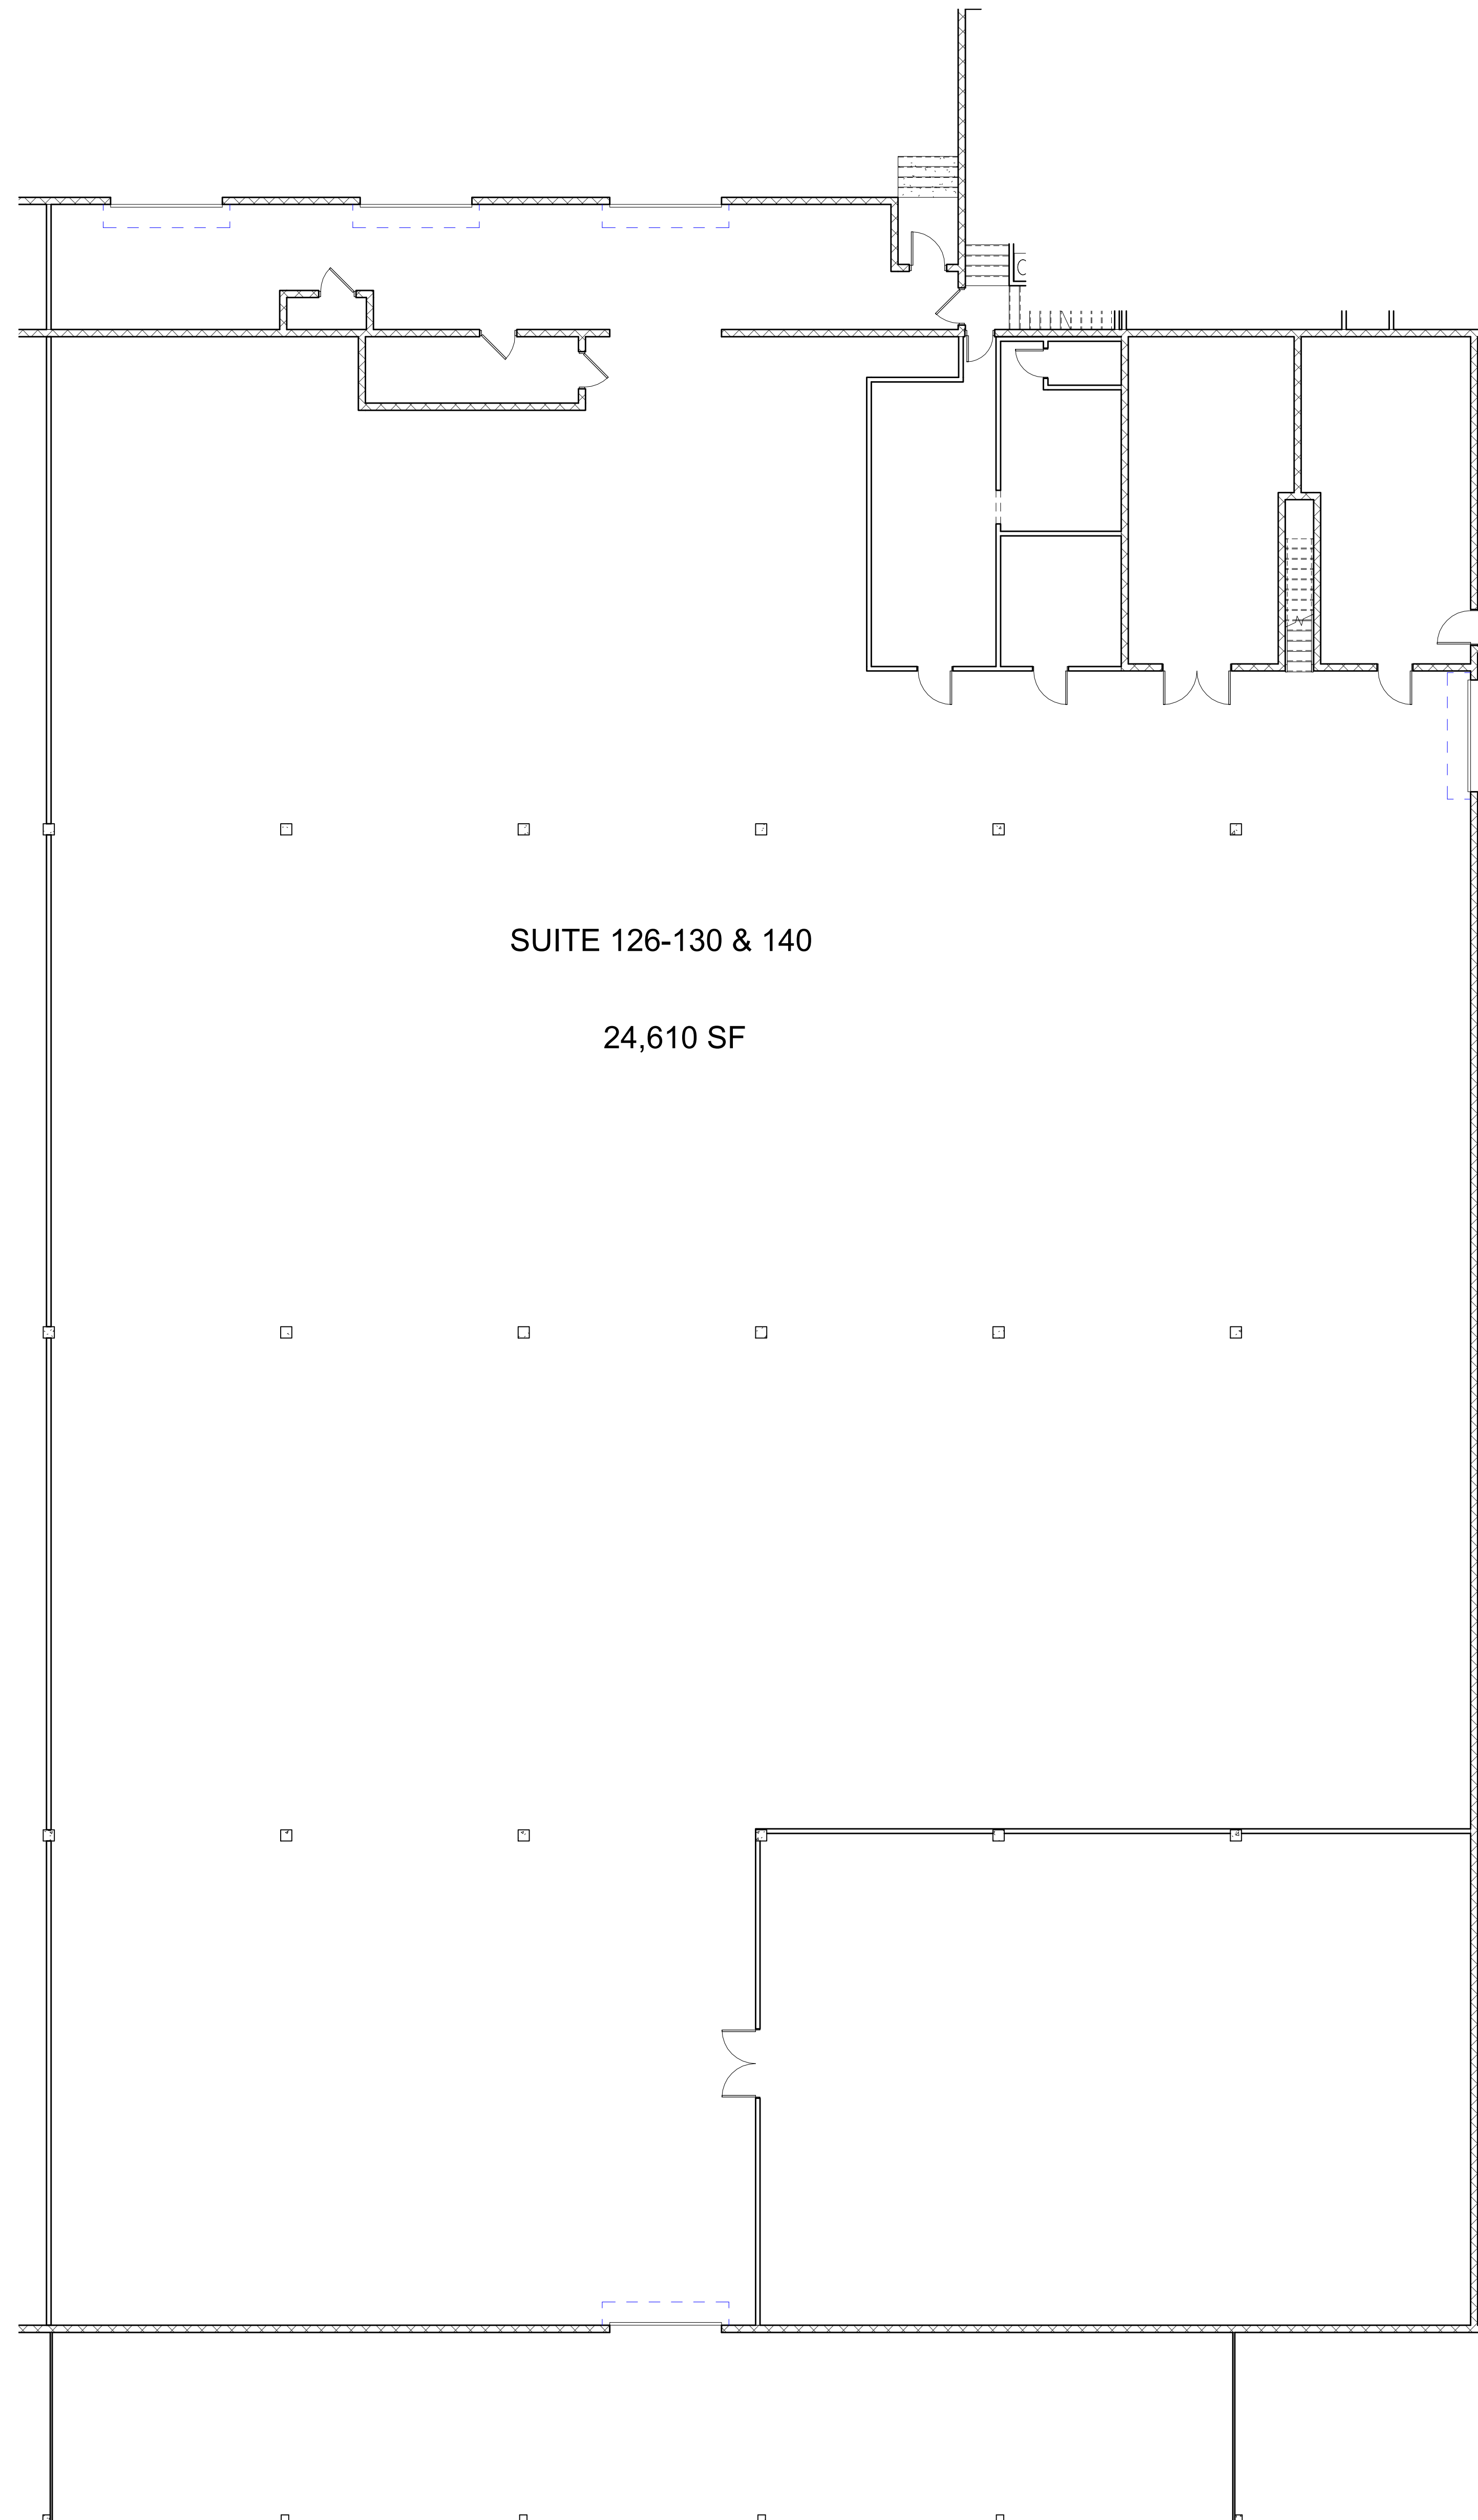

SUITE 126-130 & 140
24,610 SF

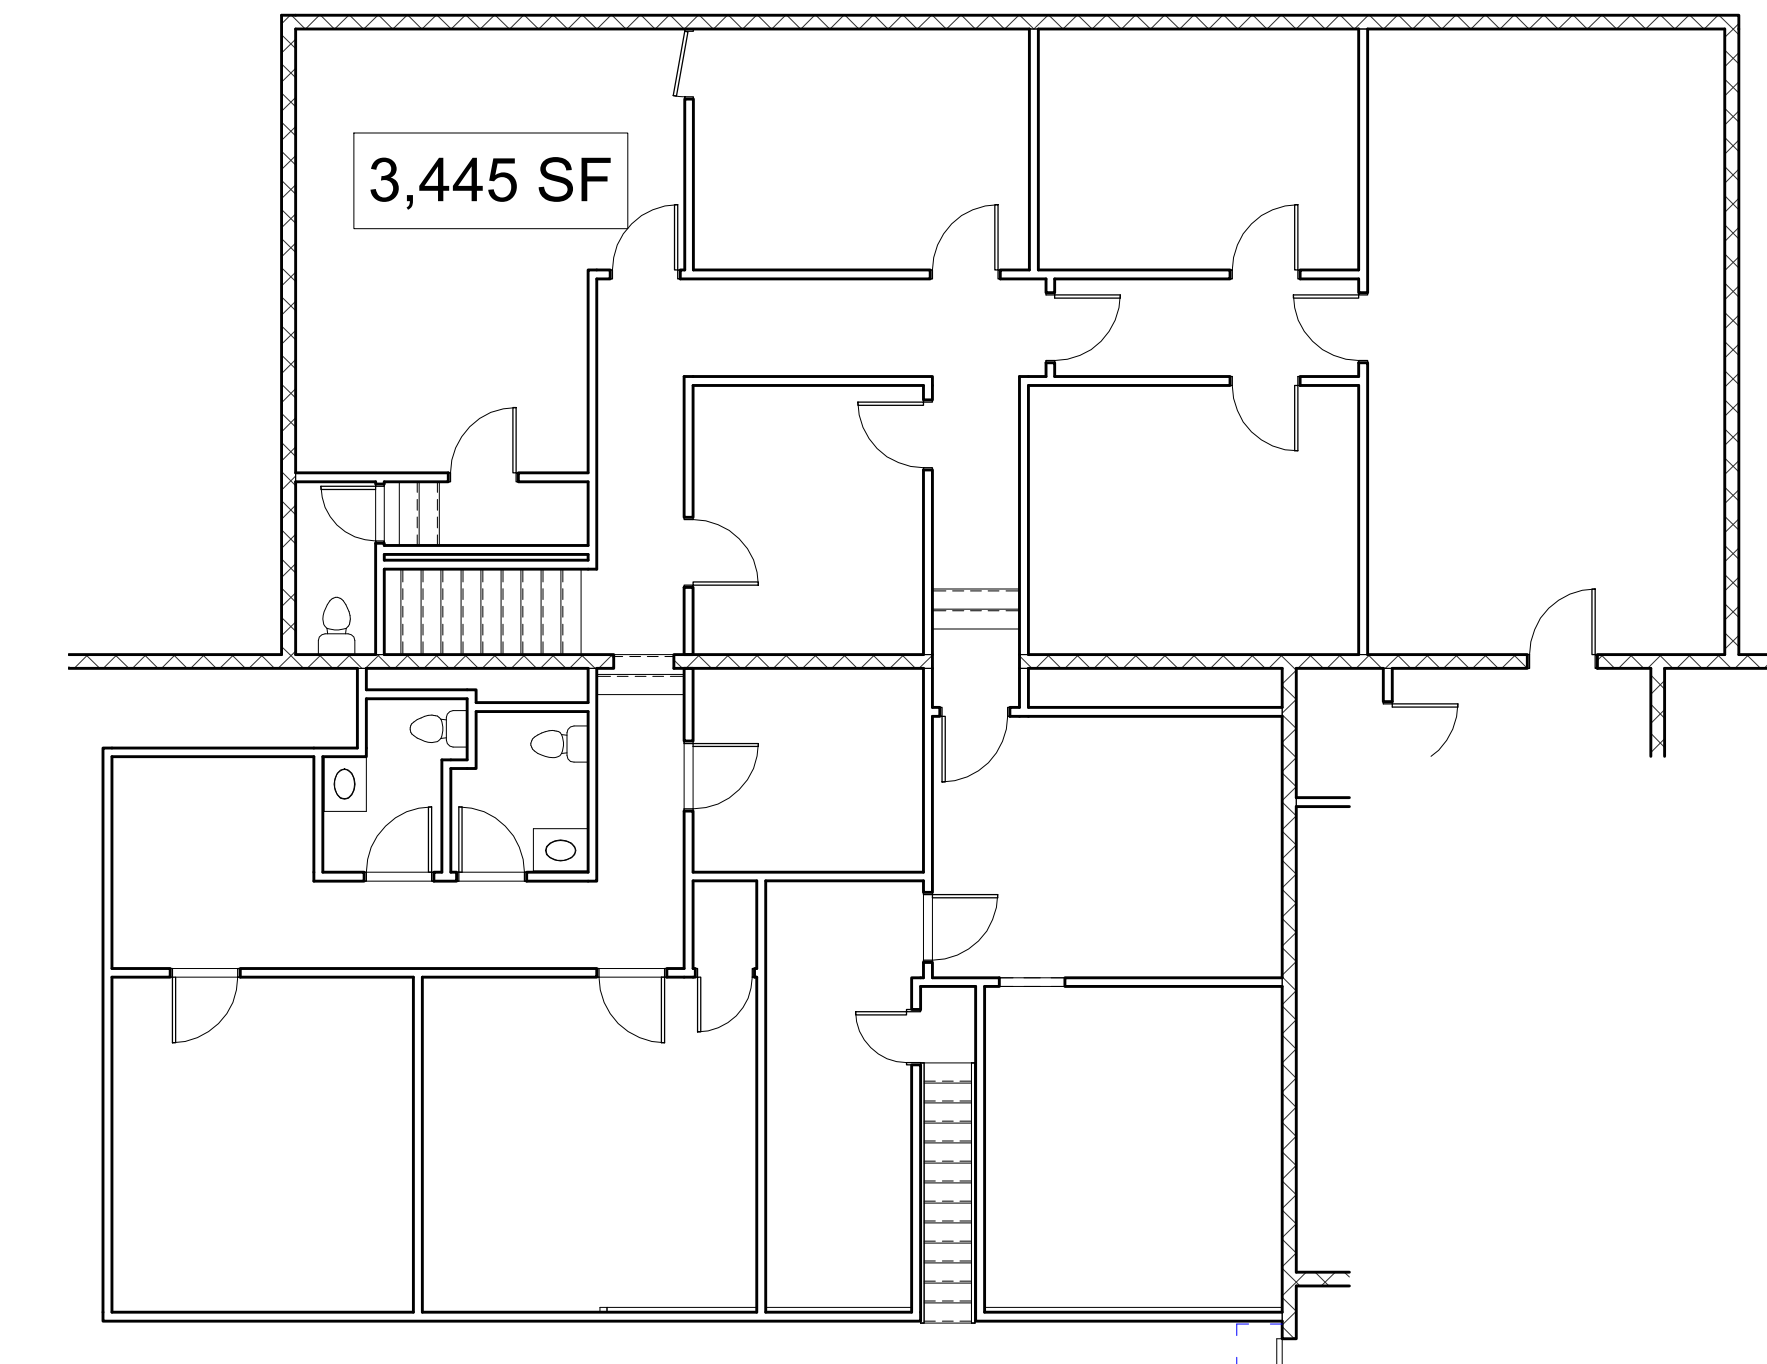

② UPPER LEVEL
1/8" = 1'-0"

① WAREHOUSE LEVEL
1/8" = 1'-0"

NOT FOR CONSTRUCTION - TENANTS TO VERIFY ALL DIMENSIONS AND SQUARE FOOTAGES.

164 W, 31ST STREET


SUITE 126-130, 140

Date 2023-04-16


A5

Scale 1/8" = 1'-0"

4/16/2023 2:45:22 PM

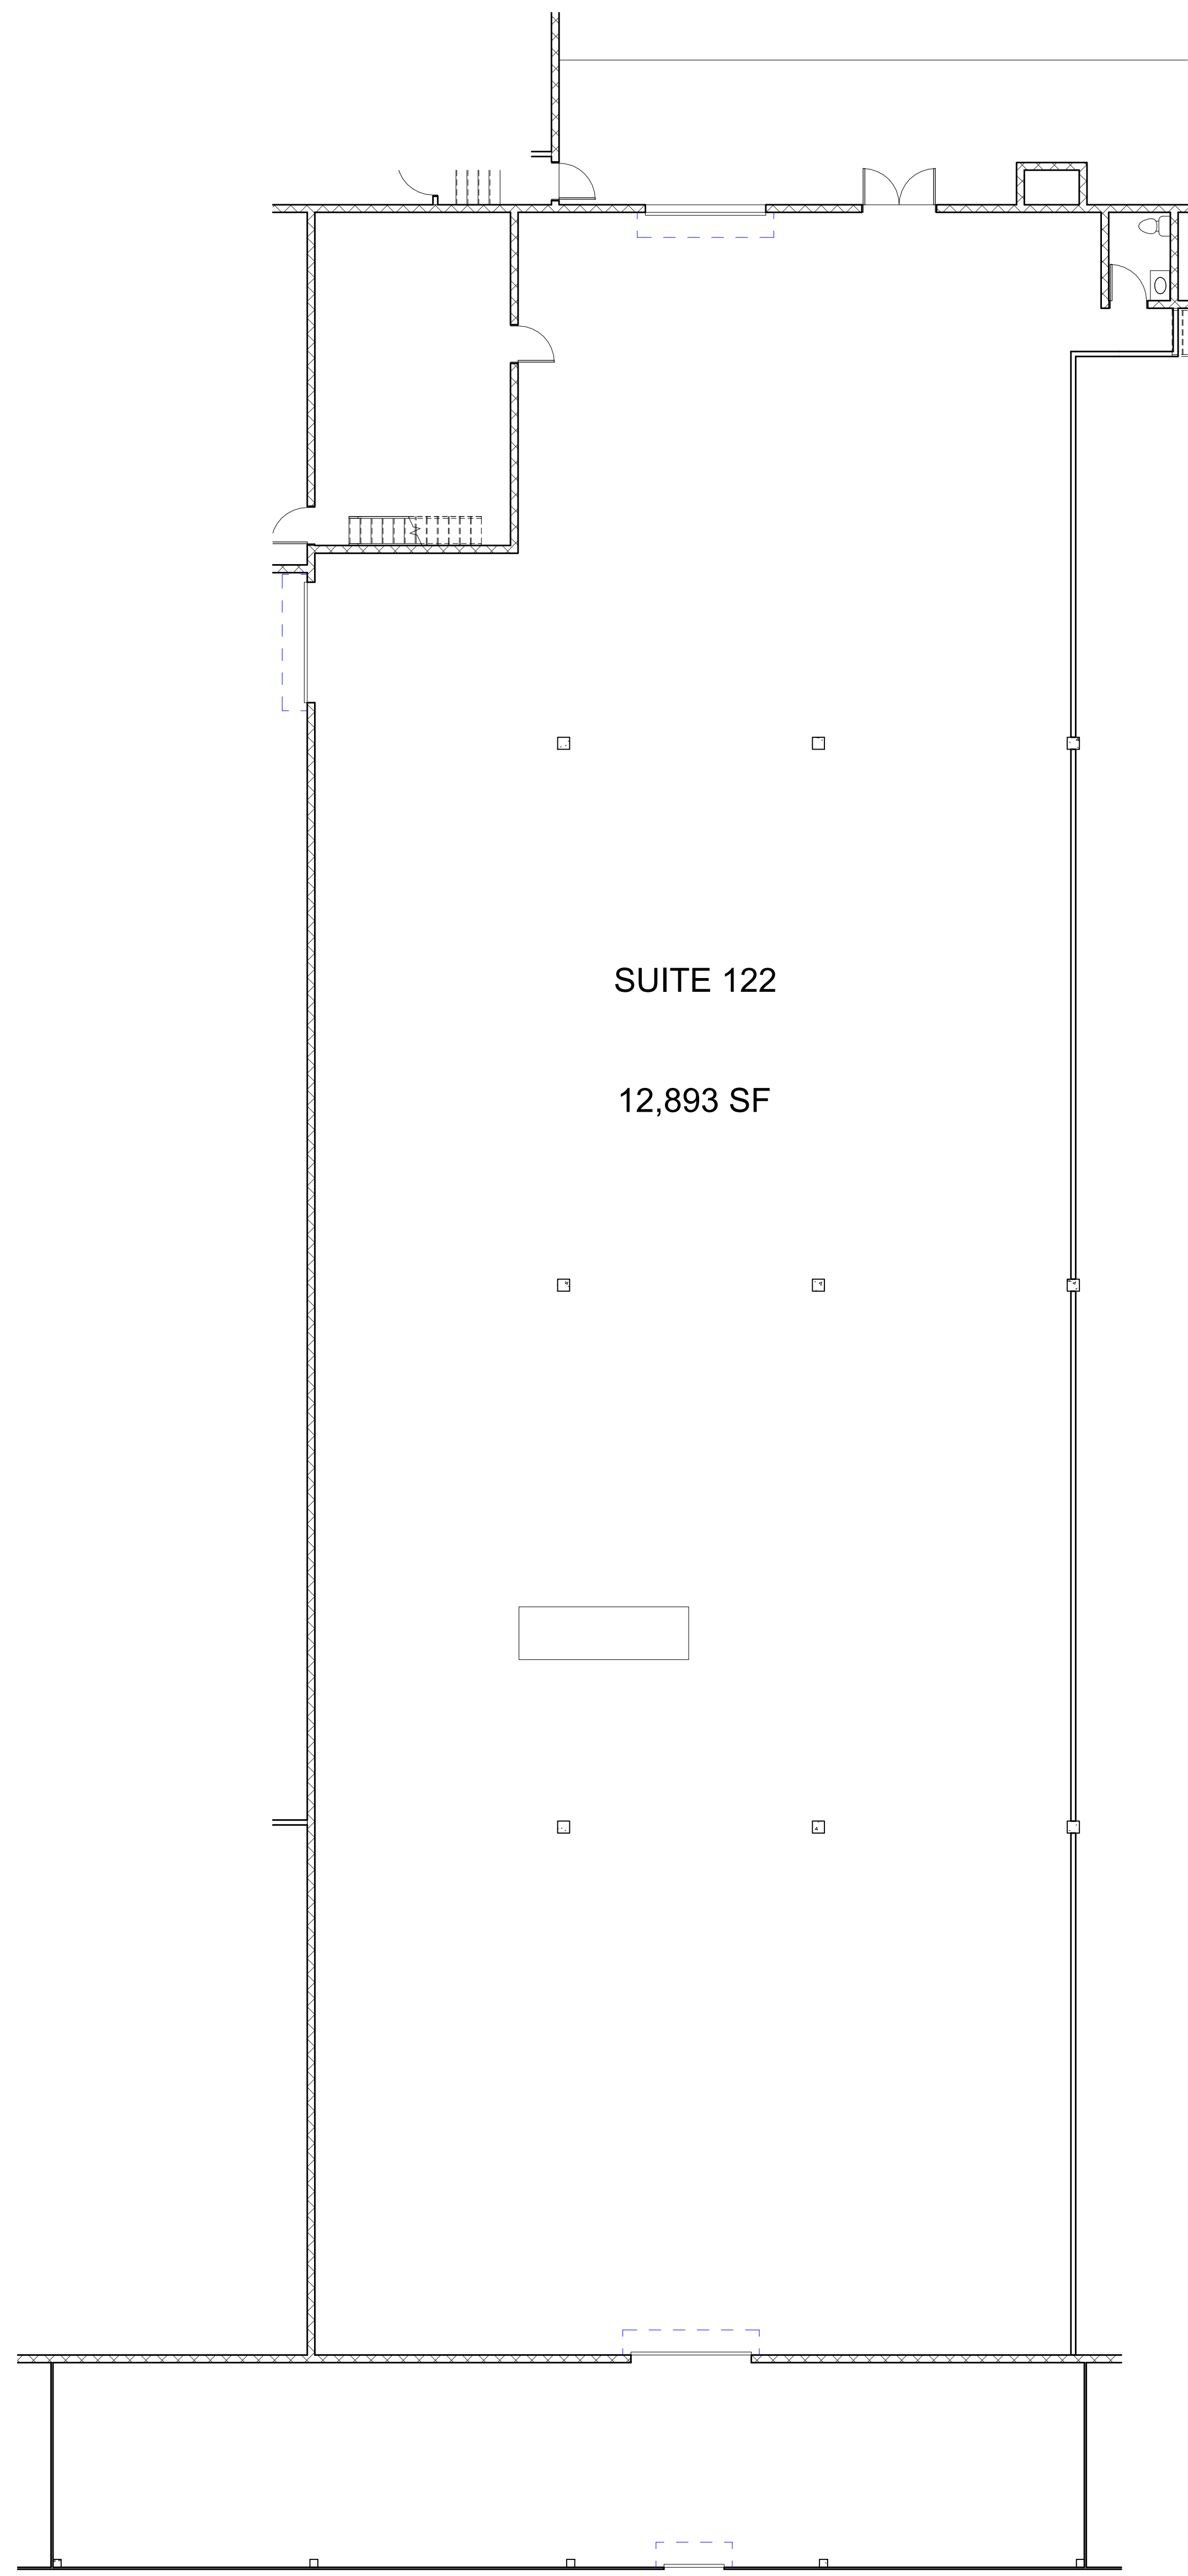


① WAREHOUSE LEVEL
1/8" = 1'-0"

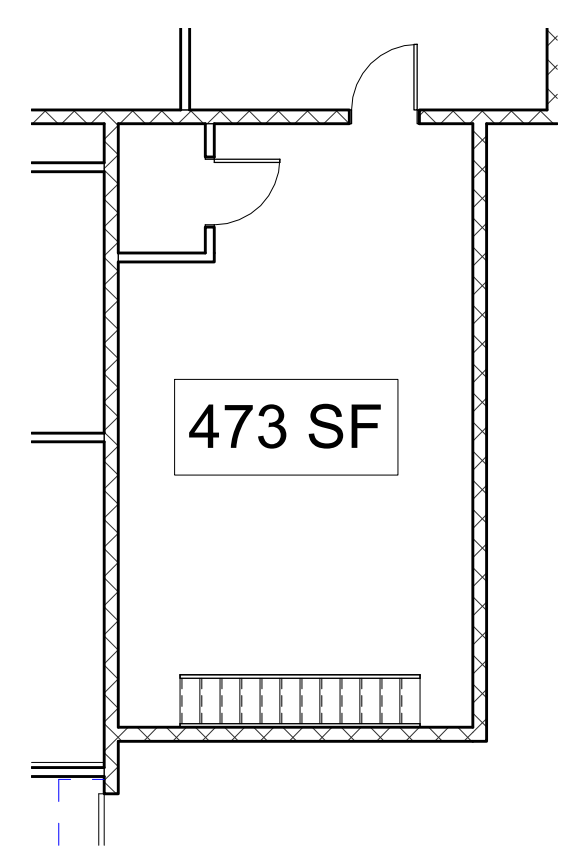


② UPPER LEVEL
1/8" = 1'-0"

NOT FOR CONSTRUCTION - TENANTS TO VERIFY ALL DIMENSIONS AND SQUARE FOOTAGES.

164 W, 31ST STREET	
SUITE 122	
Date	2023-04-16
A6	
Scale	1/8" = 1'-0"

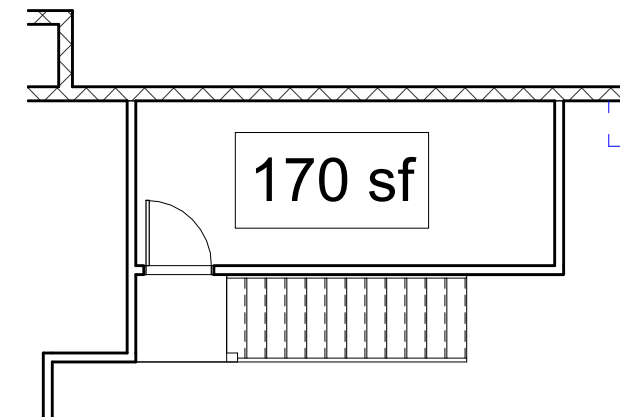

② SUITE 106-B SECOND LEVEL
1/8" = 1'-0"

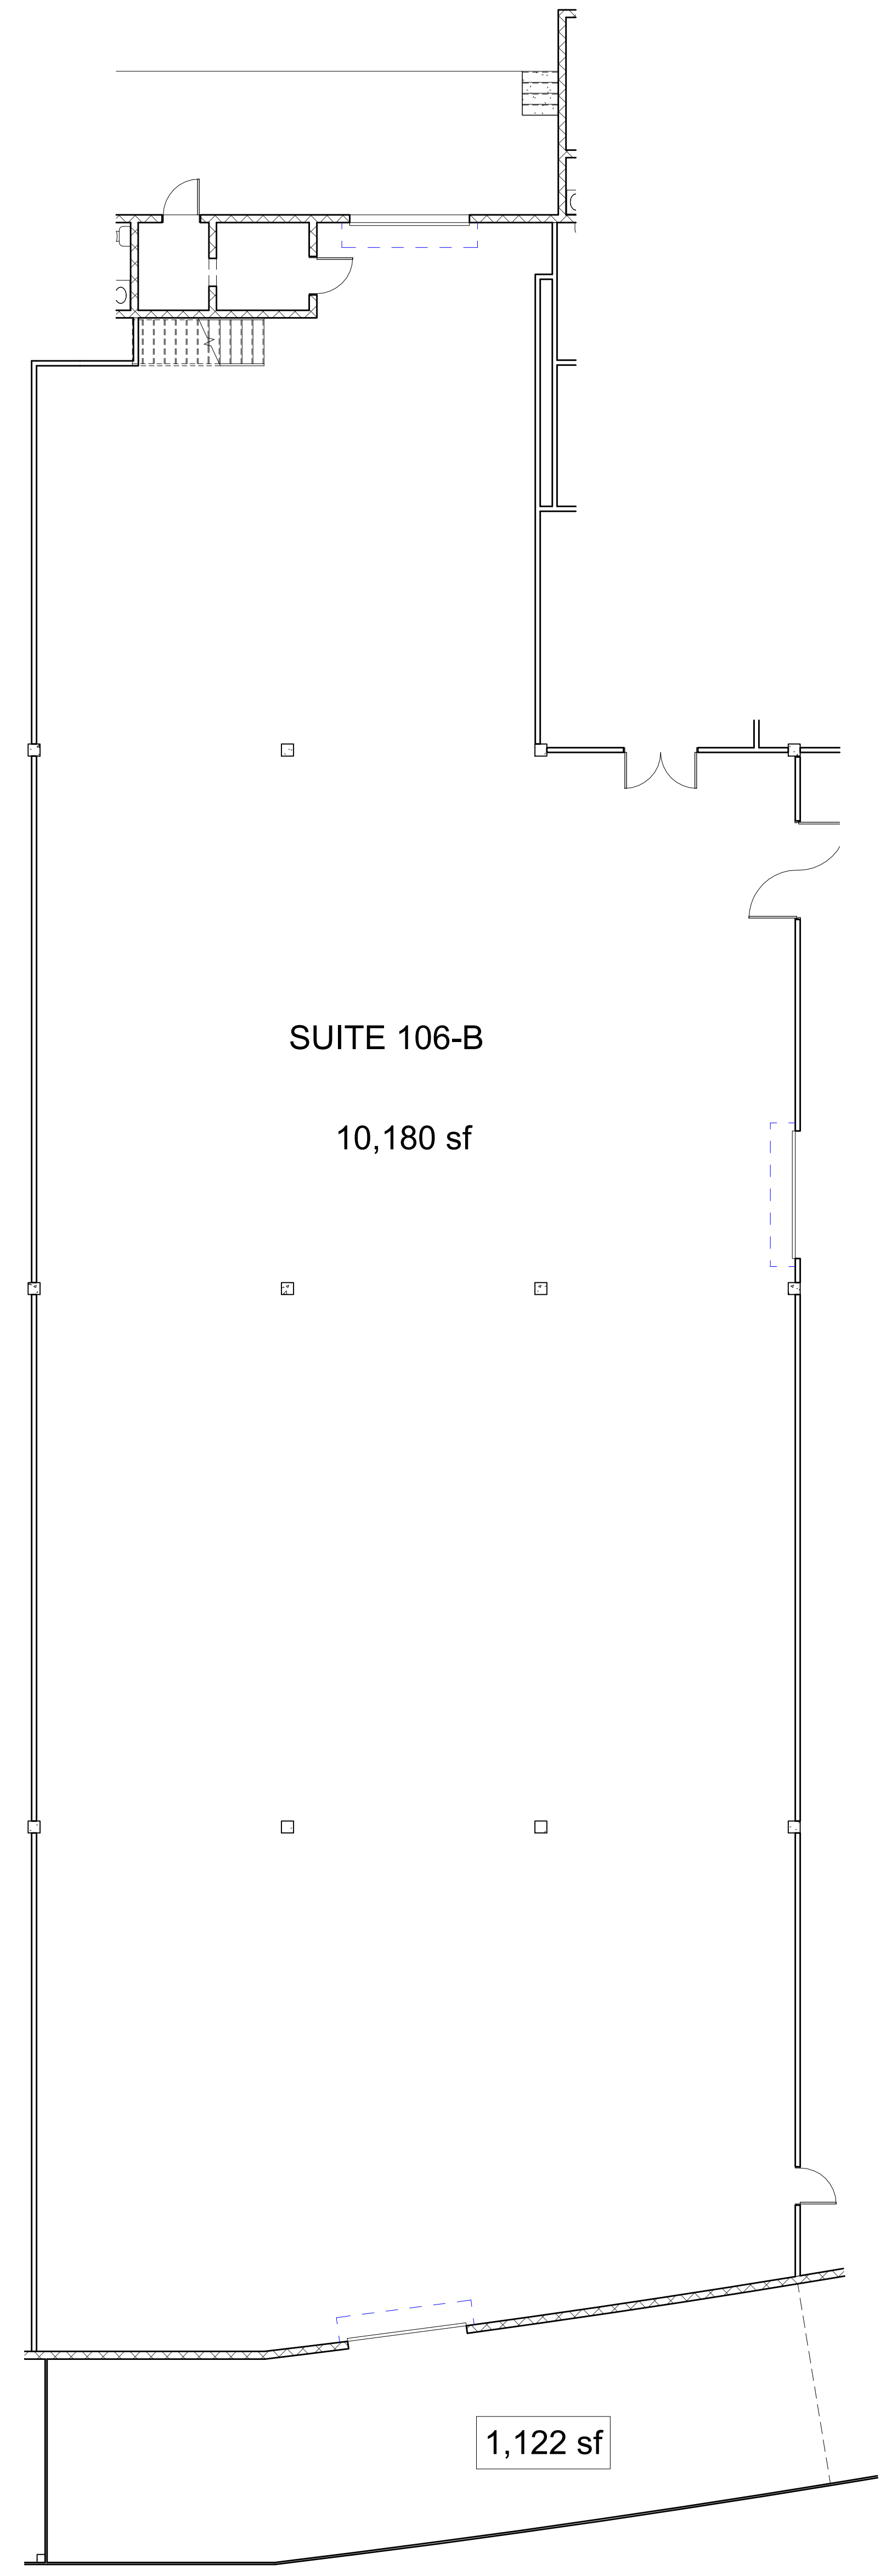


① 1/8" = 1'-0"

NOT FOR CONSTRUCTION - TENANTS TO VERIFY ALL DIMENSIONS AND SQUARE FOOTAGES.

164 W, 31ST STREET	
SUITE 106-B	
Date	2023-04-16
A7	
Scale	1/8" = 1'-0"

4/16/2023 2:45:23 PM

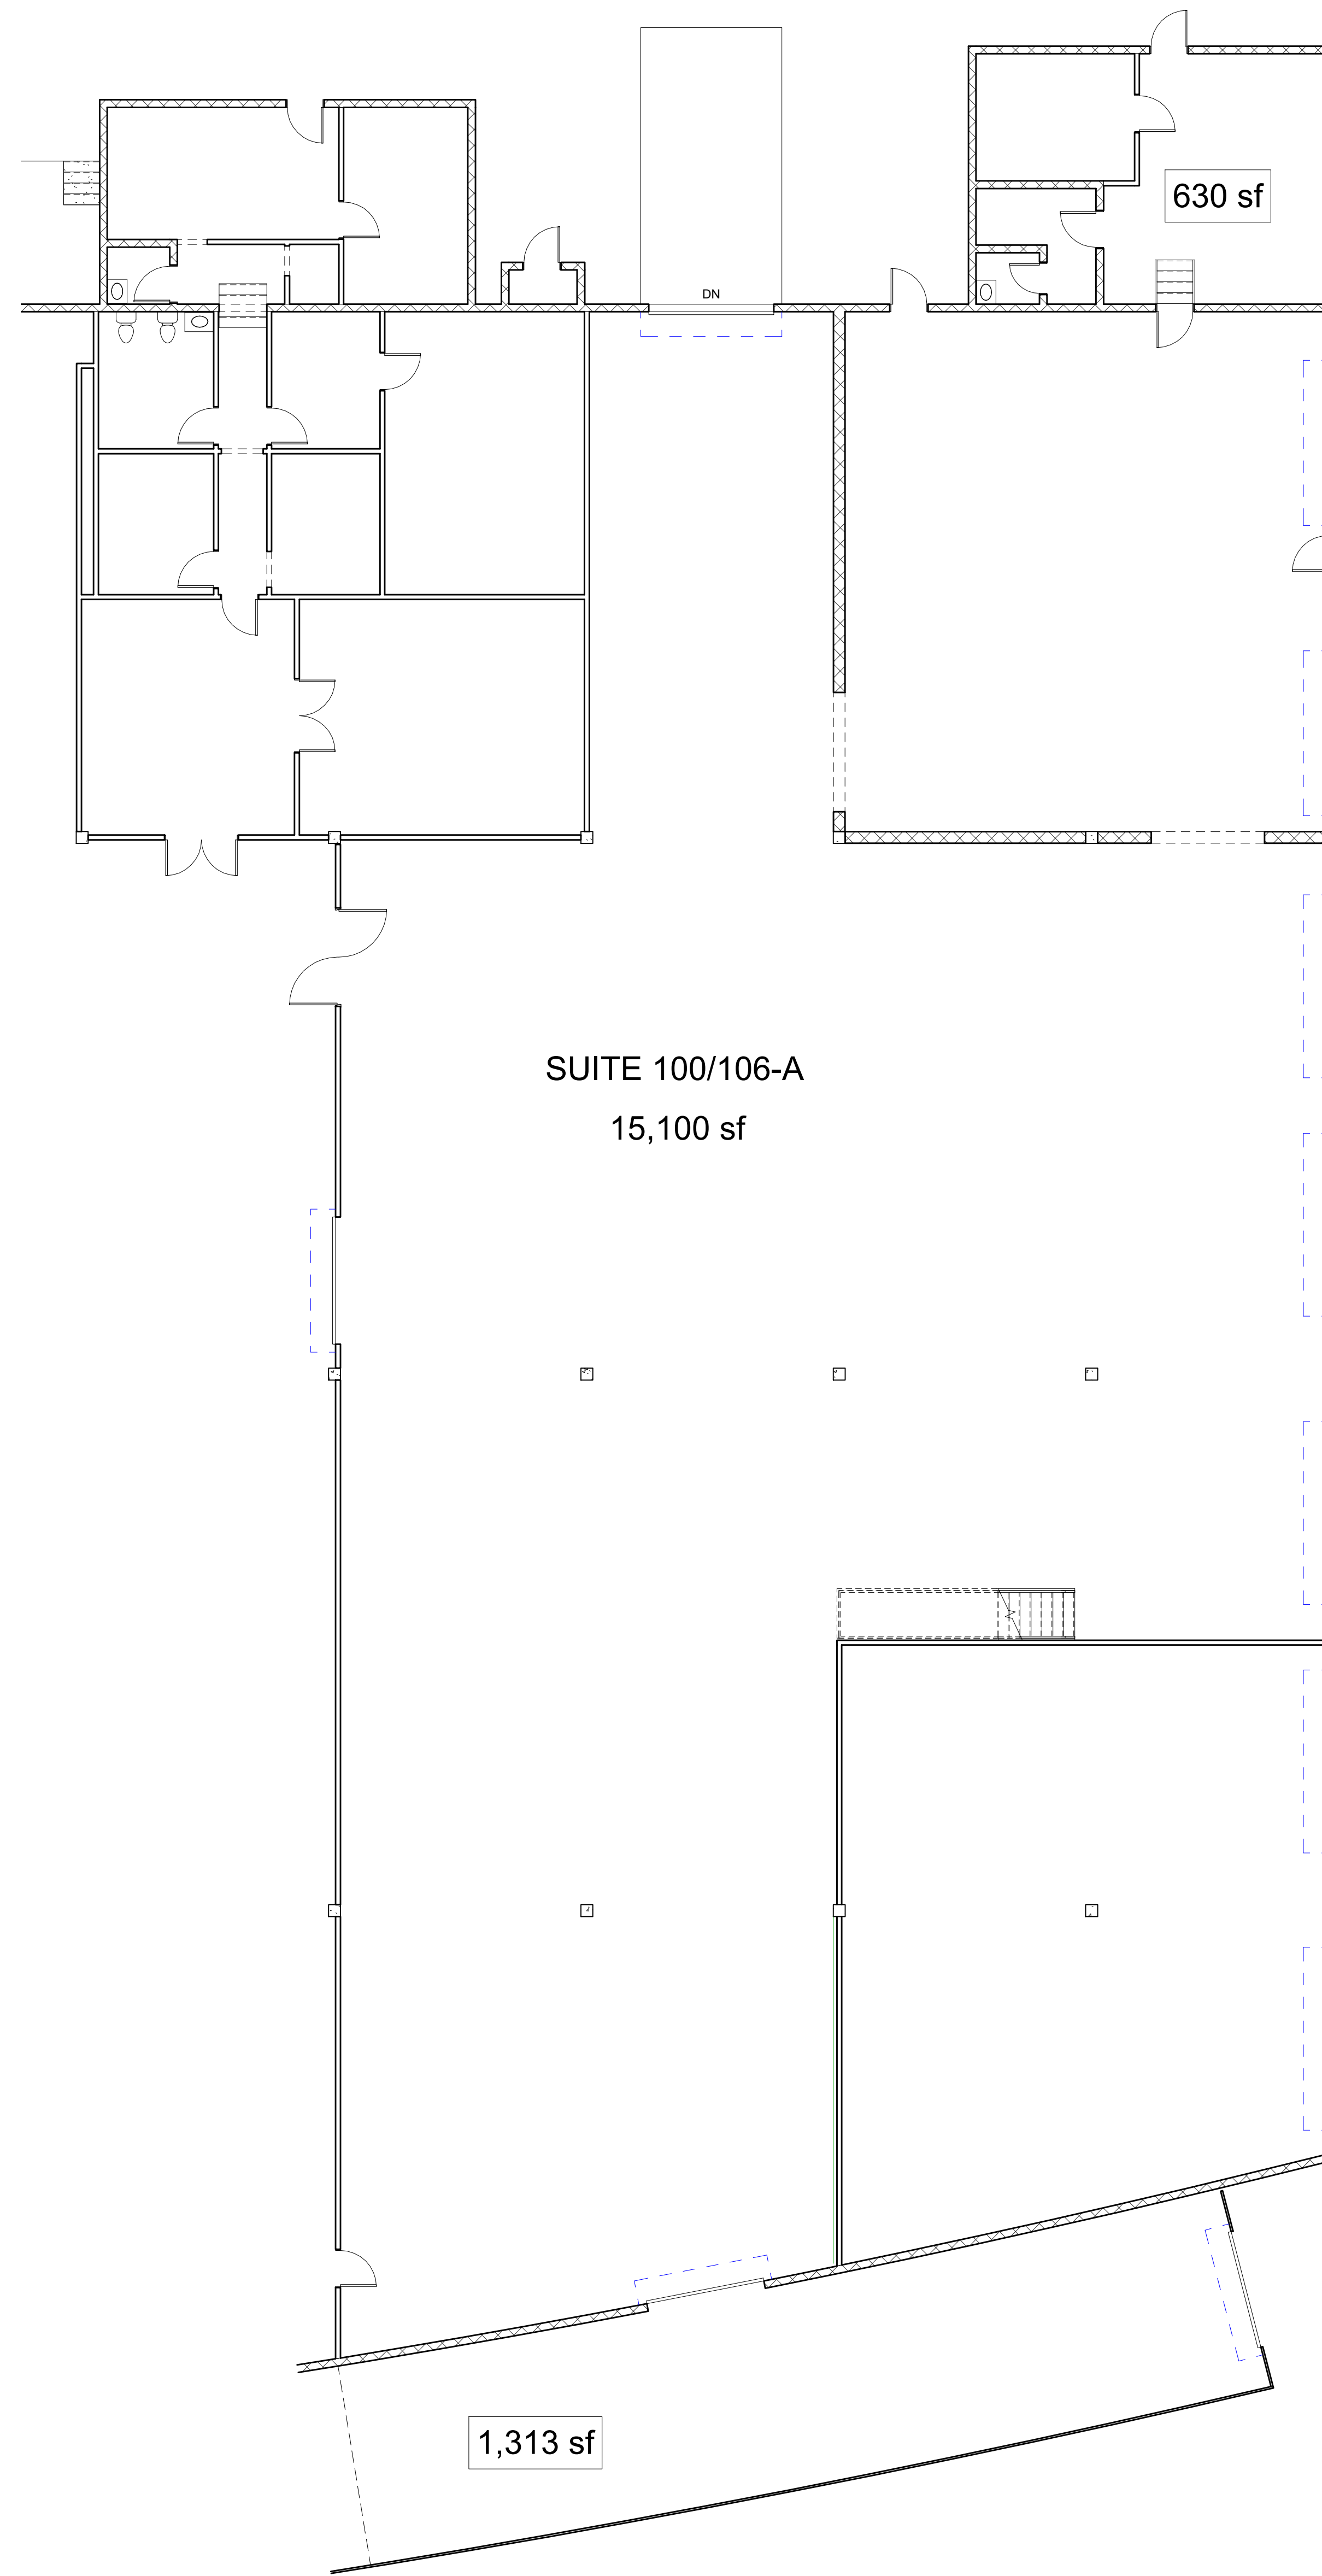

SUITE 100/106-A
15,100 sf

630 sf

1,313 sf

1/8" = 1'-0"

NOT FOR CONSTRUCTION - TENANTS TO VERIFY ALL DIMENSIONS AND SQUARE FOOTAGES.

164 W, 31ST STREET	
SUITE 100, 106-A	
Date	2023-04-16
A8	
Scale	1/8" = 1'-0"

4/16/2023 2:45:23 PM