

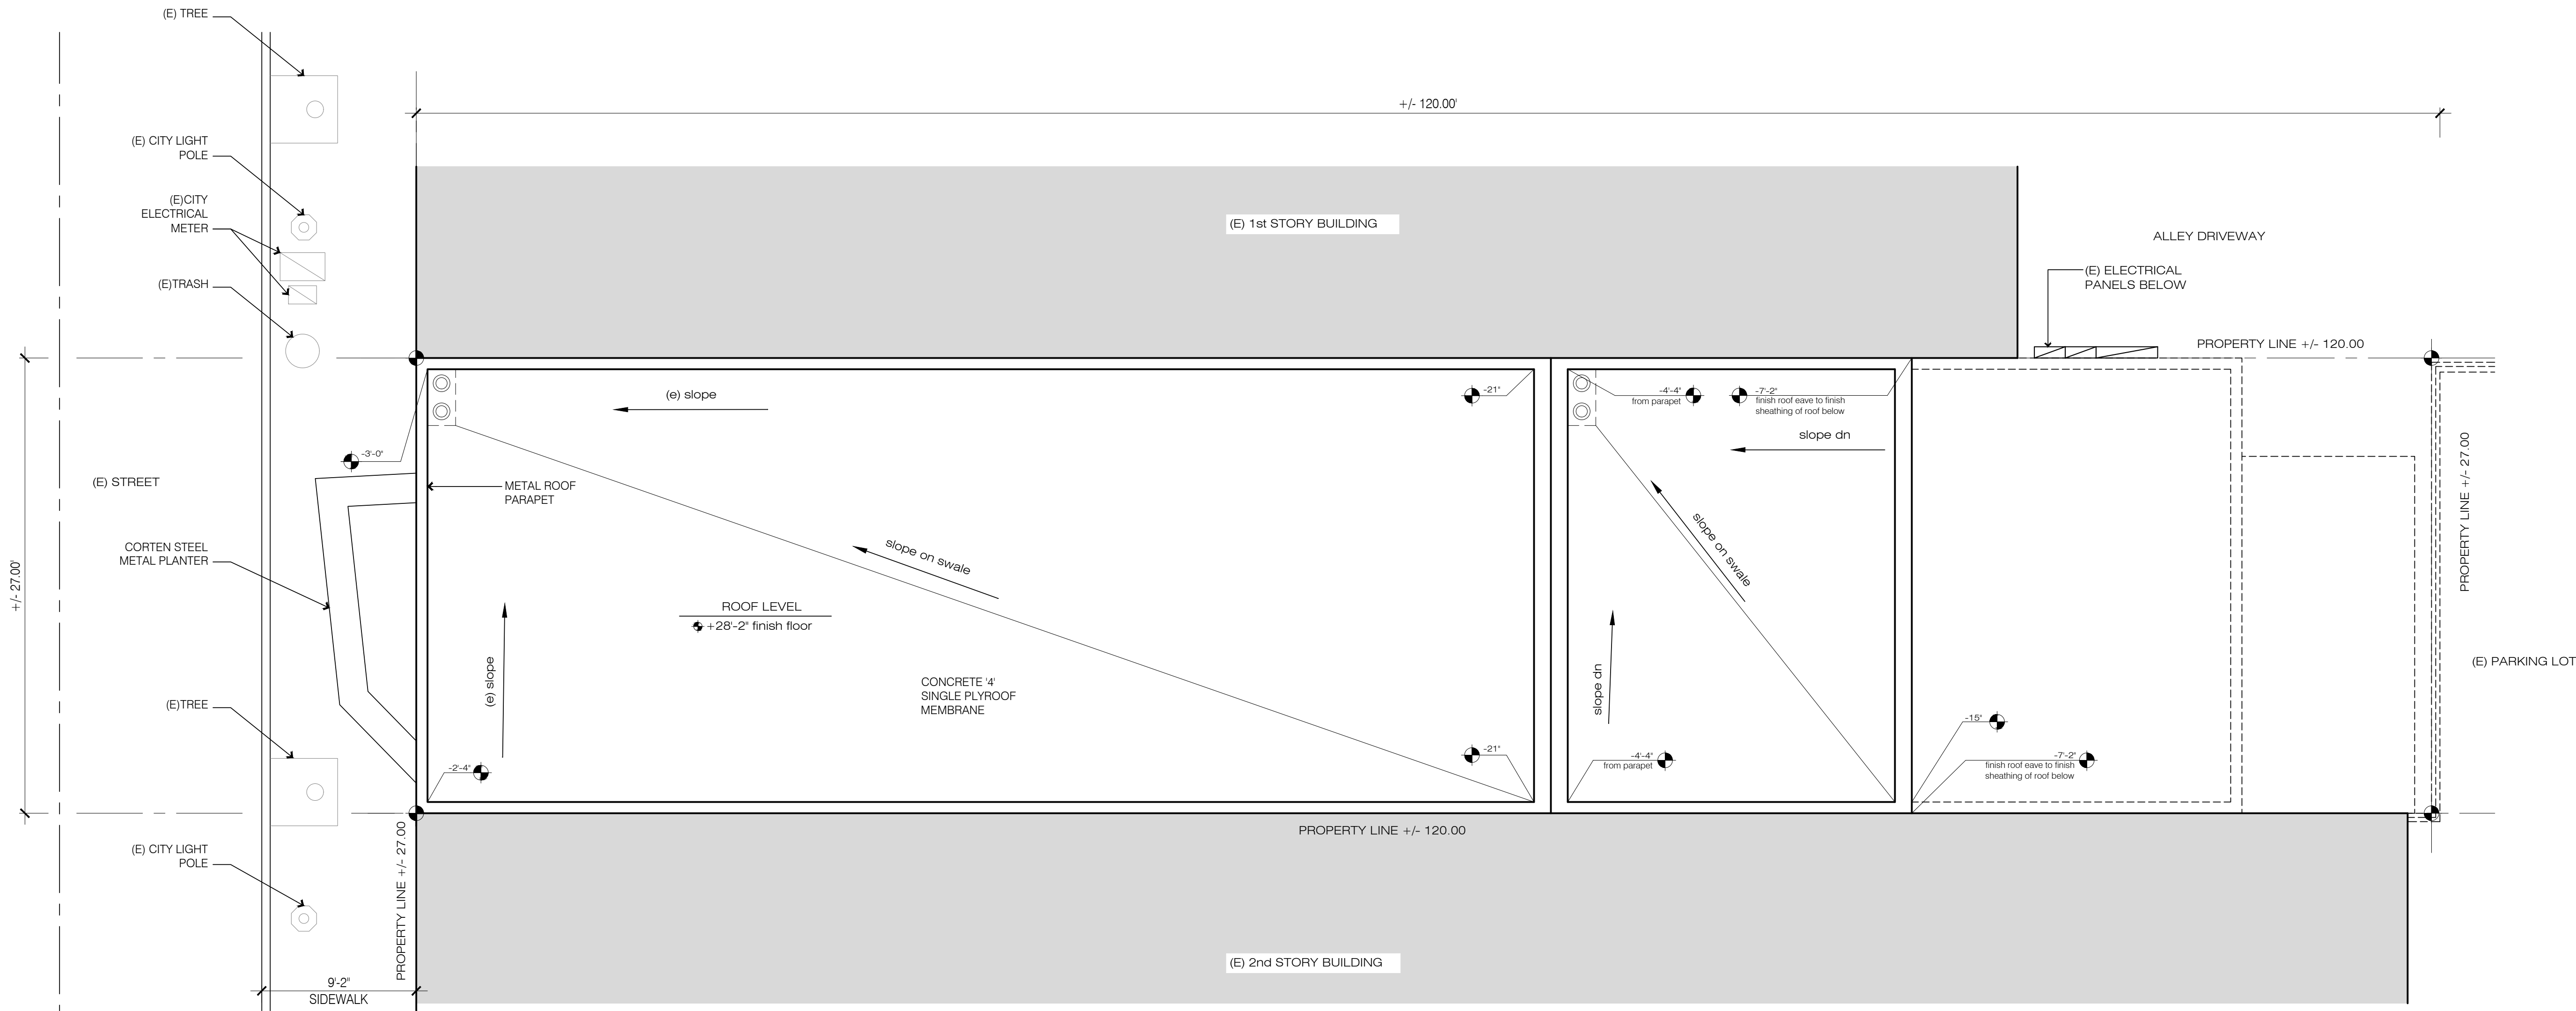


PARTIAL ROOF DECK PLAN
SCALE : 3/16" = 1'-0"

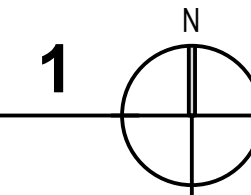

SITE PLAN PLAN
SCALE : 3/16" = 1'-0"

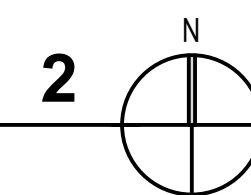

NO	DATE	REMARKS

SCALE: AS NOTED

JOB: 377 N E Street

DATE: 05 / 01 / 2023

DRAWINGS

SITE PLAN

DRAWING NUMBER

DD-1.0


FOR ANY REVISIONS, THE CONTRACTOR SHALL BE RESPONSIBLE FOR NOTIFYING THE ARCHITECT OF THE REVISIONS. THE CONTRACTOR SHALL BE RESPONSIBLE FOR NOTIFYING THE ARCHITECT OF ANY REVISIONS TO THE CONTRACT. WITHOUT THE EXPRESS WRITTEN AUTHORIZATION OF CSC ARCHITECTURE PART FOR ANY OTHER PROJECT OR REUSE OR BY ANY OTHER PARTY. THIS DOCUMENT IS THE PROPERTY OF CSC ARCHITECTURE.

PROJECT:
 377 E RESTAURANT
 LOUNGE

CLIENT:
 Realicore
 395 N. E St.
 San Bernardino, CA 92401
 Attn. David Freedman

ADDRESS:
 377 N E STREET
 SAN BERNARDINO, CA
 92401

THIS DRAWING IS THE PROPERTY OF CSC ARCHITECTURE. IT IS TO BE USED ONLY FOR THE PROJECT AND SITE SPECIFICALLY IDENTIFIED IN THE TITLE BLOCK. NO PART OF THIS DRAWING IS TO BE REPRODUCED OR TRANSMITTED IN ANY FORM OR BY ANY MEANS, ELECTRONIC OR MECHANICAL, WITHOUT THE WRITTEN PERMISSION OF CSC ARCHITECTURE.

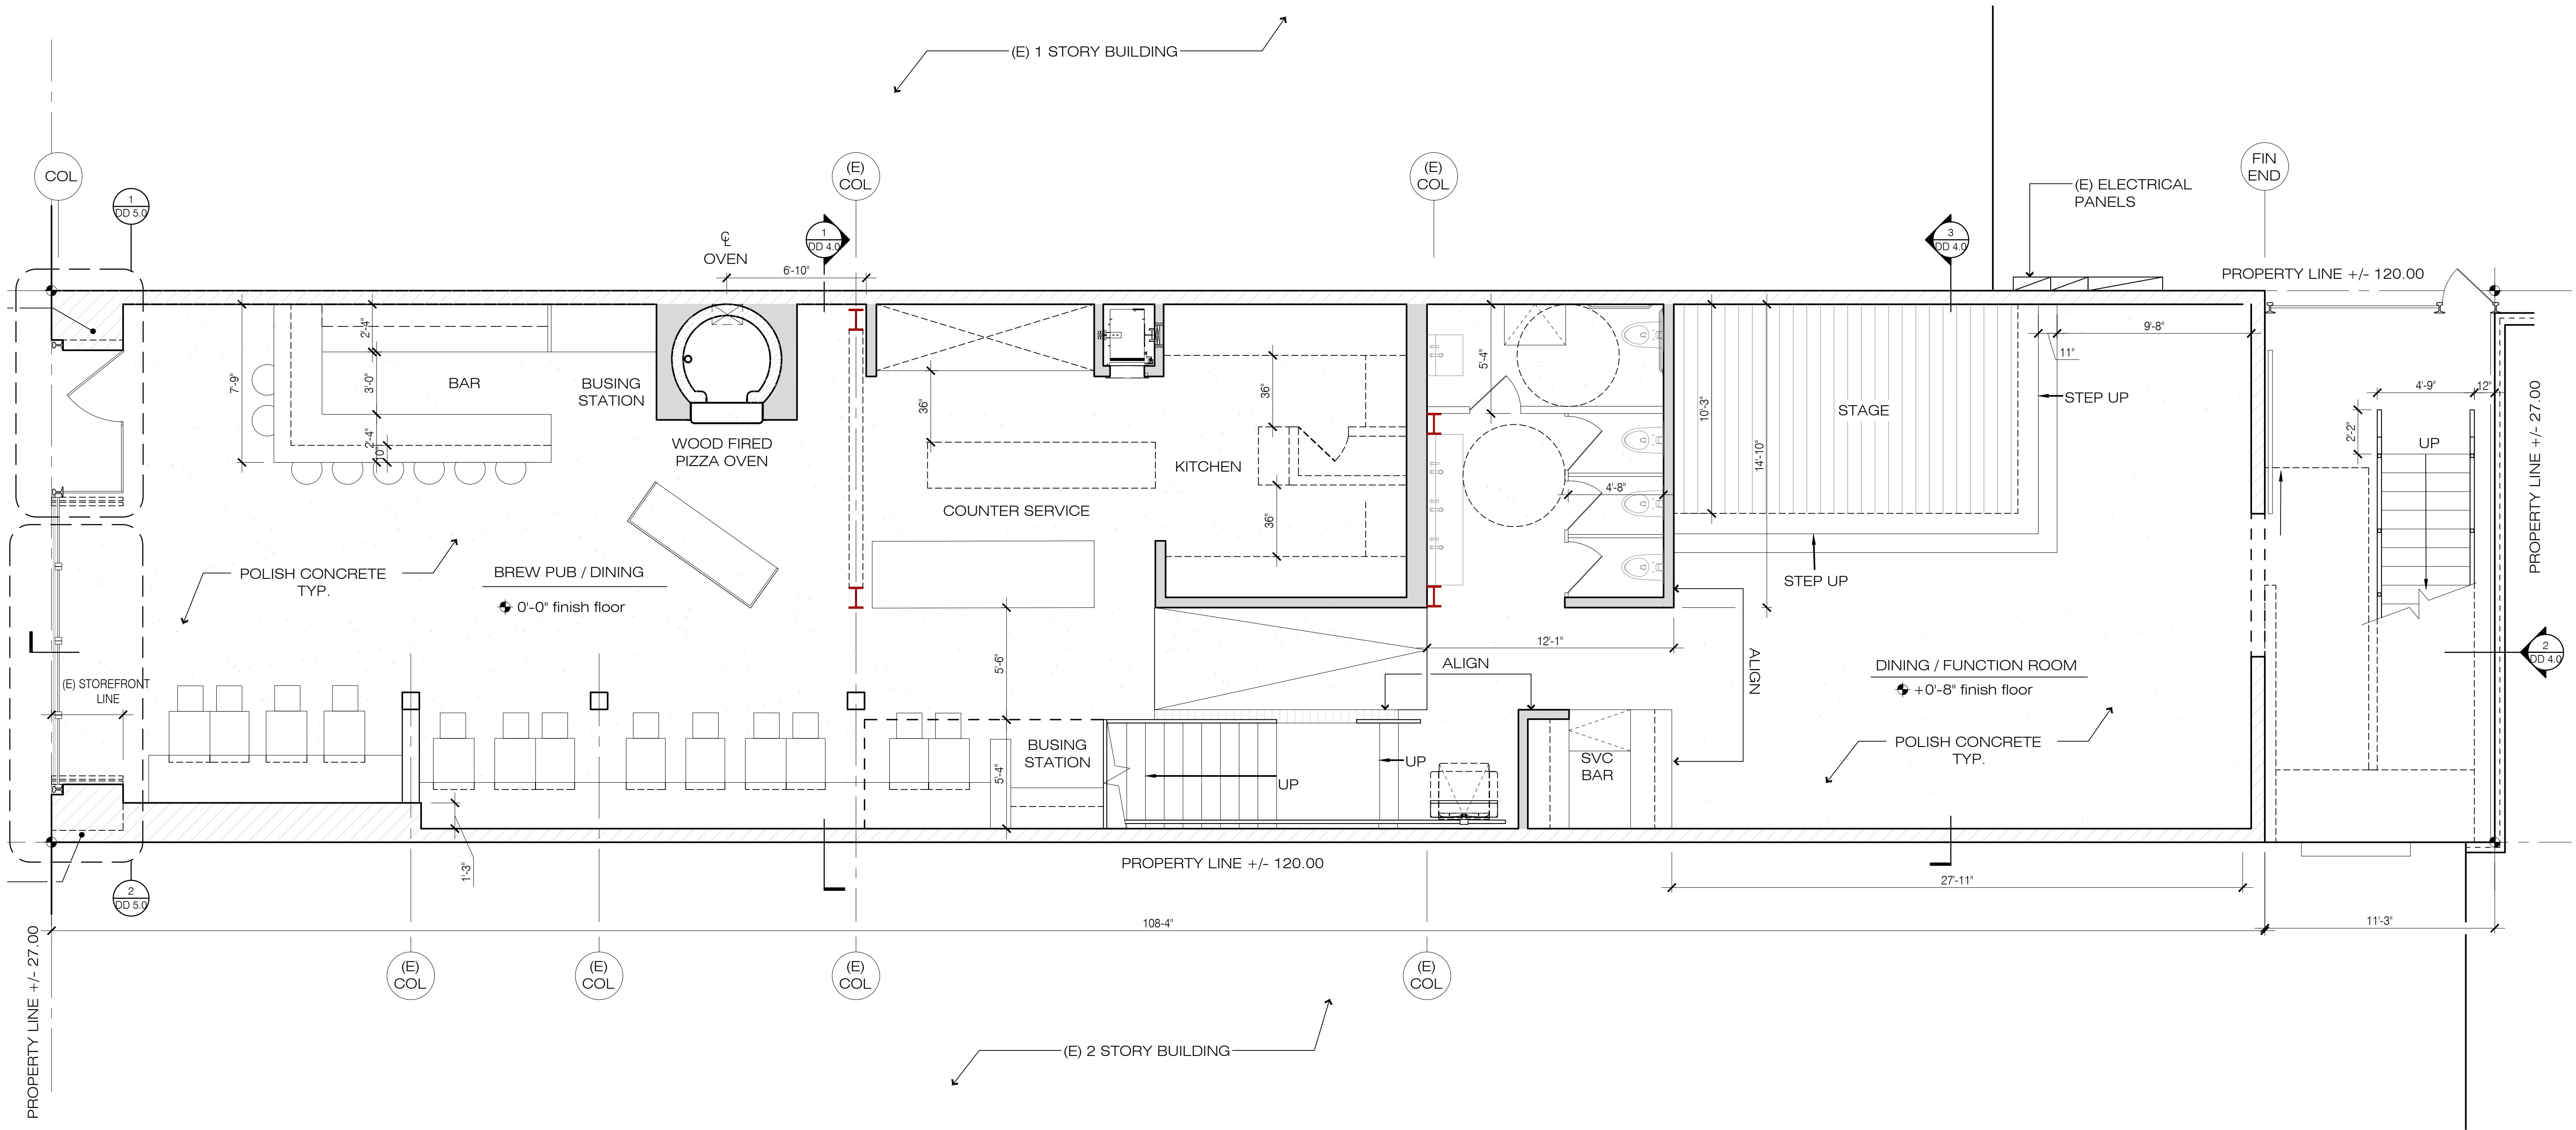

NO.	DATE	REMARKS

SCALE: AS NOTED
 JOB: 377 N E Street
 DATE: 05 / 01 / 2023
 DRAWINGS
 FIRST FLOOR PLAN

DRAWING NUMBER

DD-2.0

FIRST FLOOR PLAN
 SCALE : 1/4" = 1'-0"

NO.	DATE	REMARKS

SCALE: AS NOTED

JOB: 377 N E Street

DATE: 05 / 01 / 2023


DRAWINGS

SECOND FLOOR PLAN

DRAWING NUMBER


DD-2.1

THIS DRAWING IS THE PROPERTY OF CSC ARCHITECTURE. IT IS TO BE USED ONLY FOR THE PROJECT AND SITE SPECIFICALLY IDENTIFIED IN THE CONTRACT DOCUMENTS. IT IS NOT TO BE REPRODUCED, COPIED, OR TRANSMITTED IN ANY FORM OR BY ANY MEANS, WITHOUT THE WRITTEN AUTHORIZATION OF CSC ARCHITECTURE.

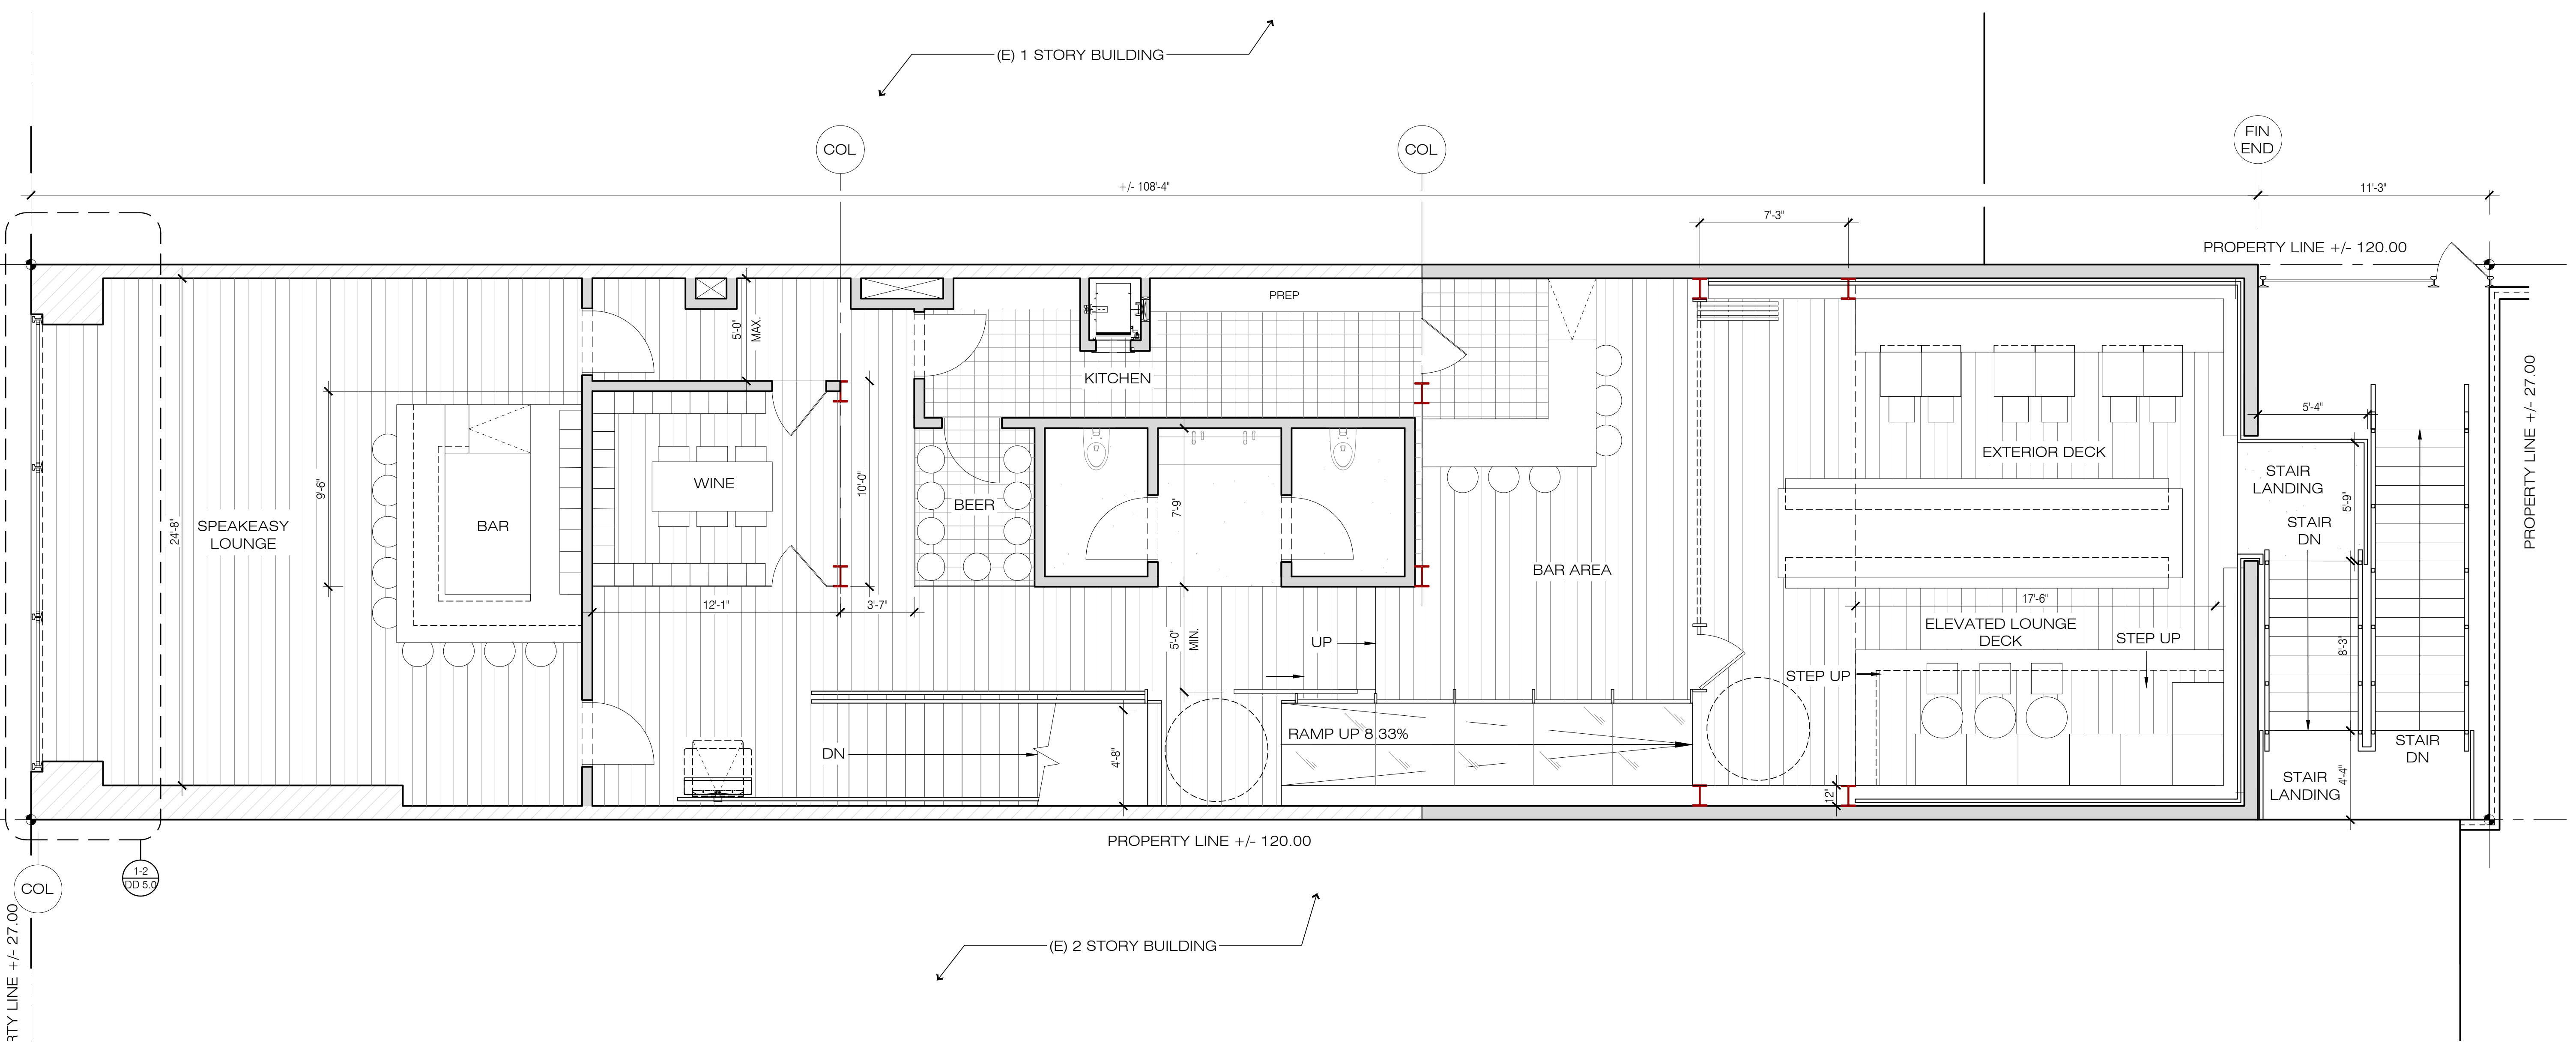

SECOND FLOOR PLAN

SCALE : 1/4" = 1'-0"

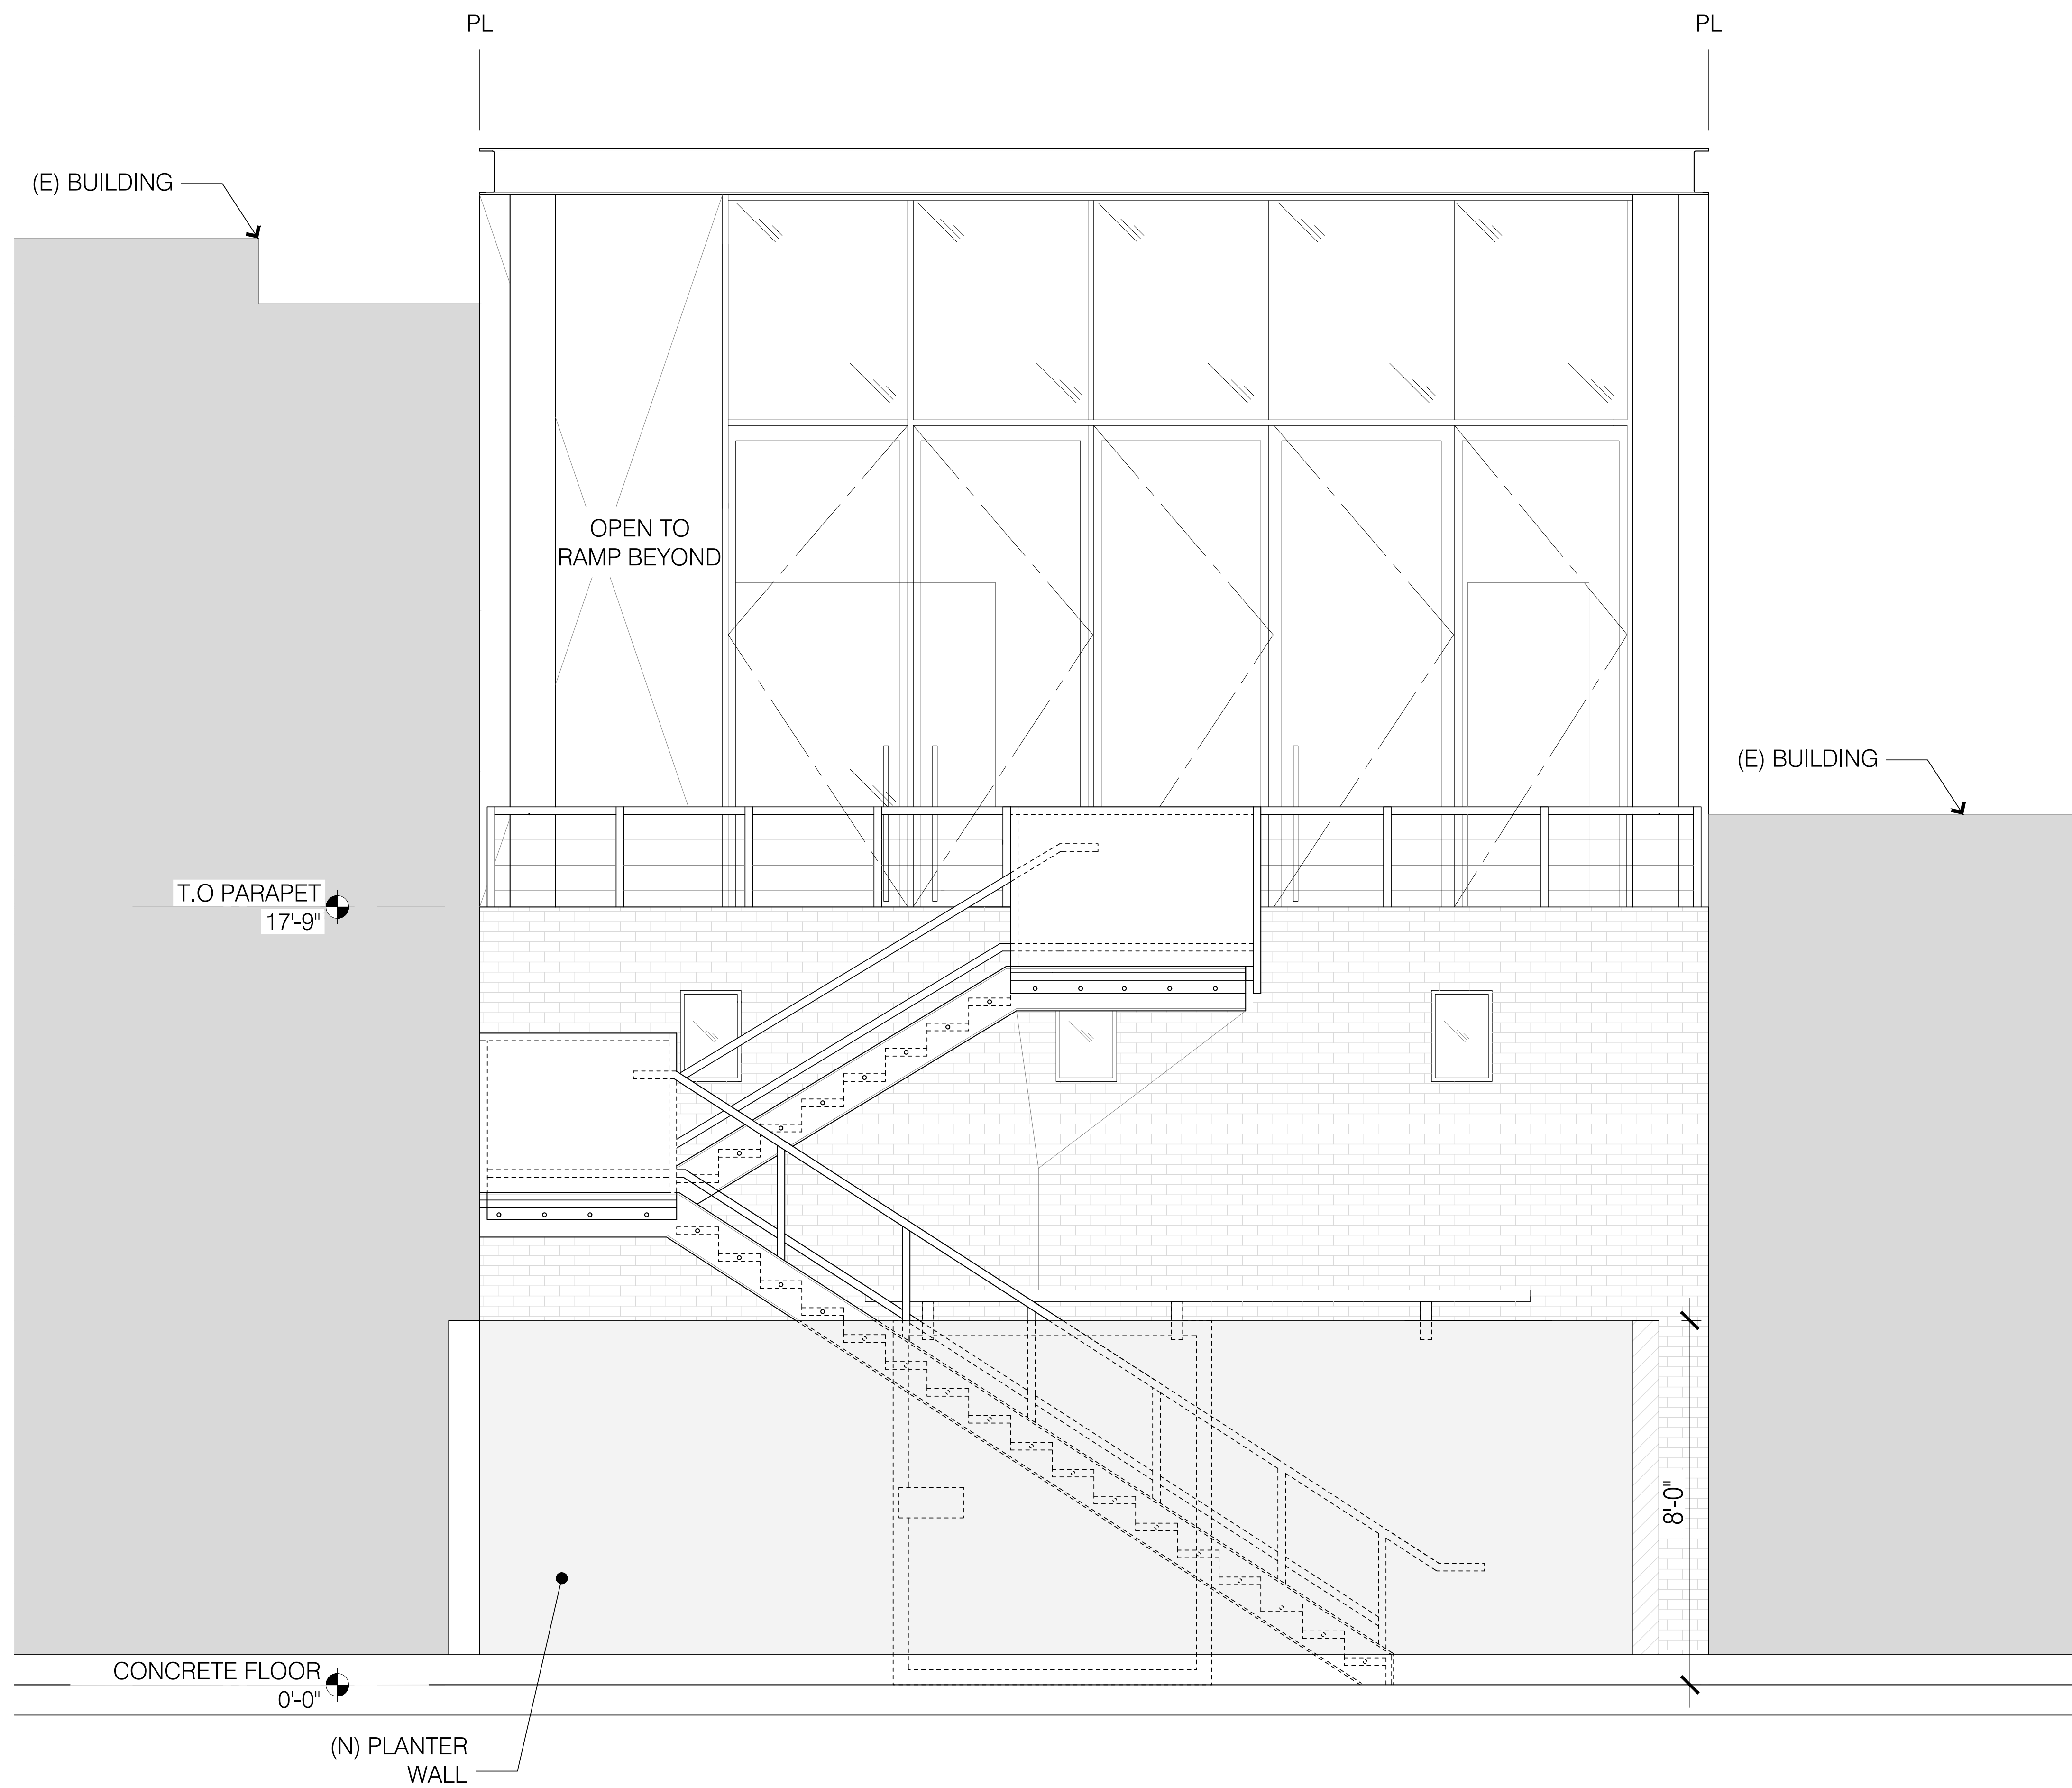

NO.	DATE	REMARKS

SCALE: AS NOTED
JOB: 377 N E Street
DATE: 05 / 01 / 2023


DRAWINGS

ELEVATION

DRAWING NUMBER

WEST ELEVATION

SCALE : 1/2" = 1'-0"

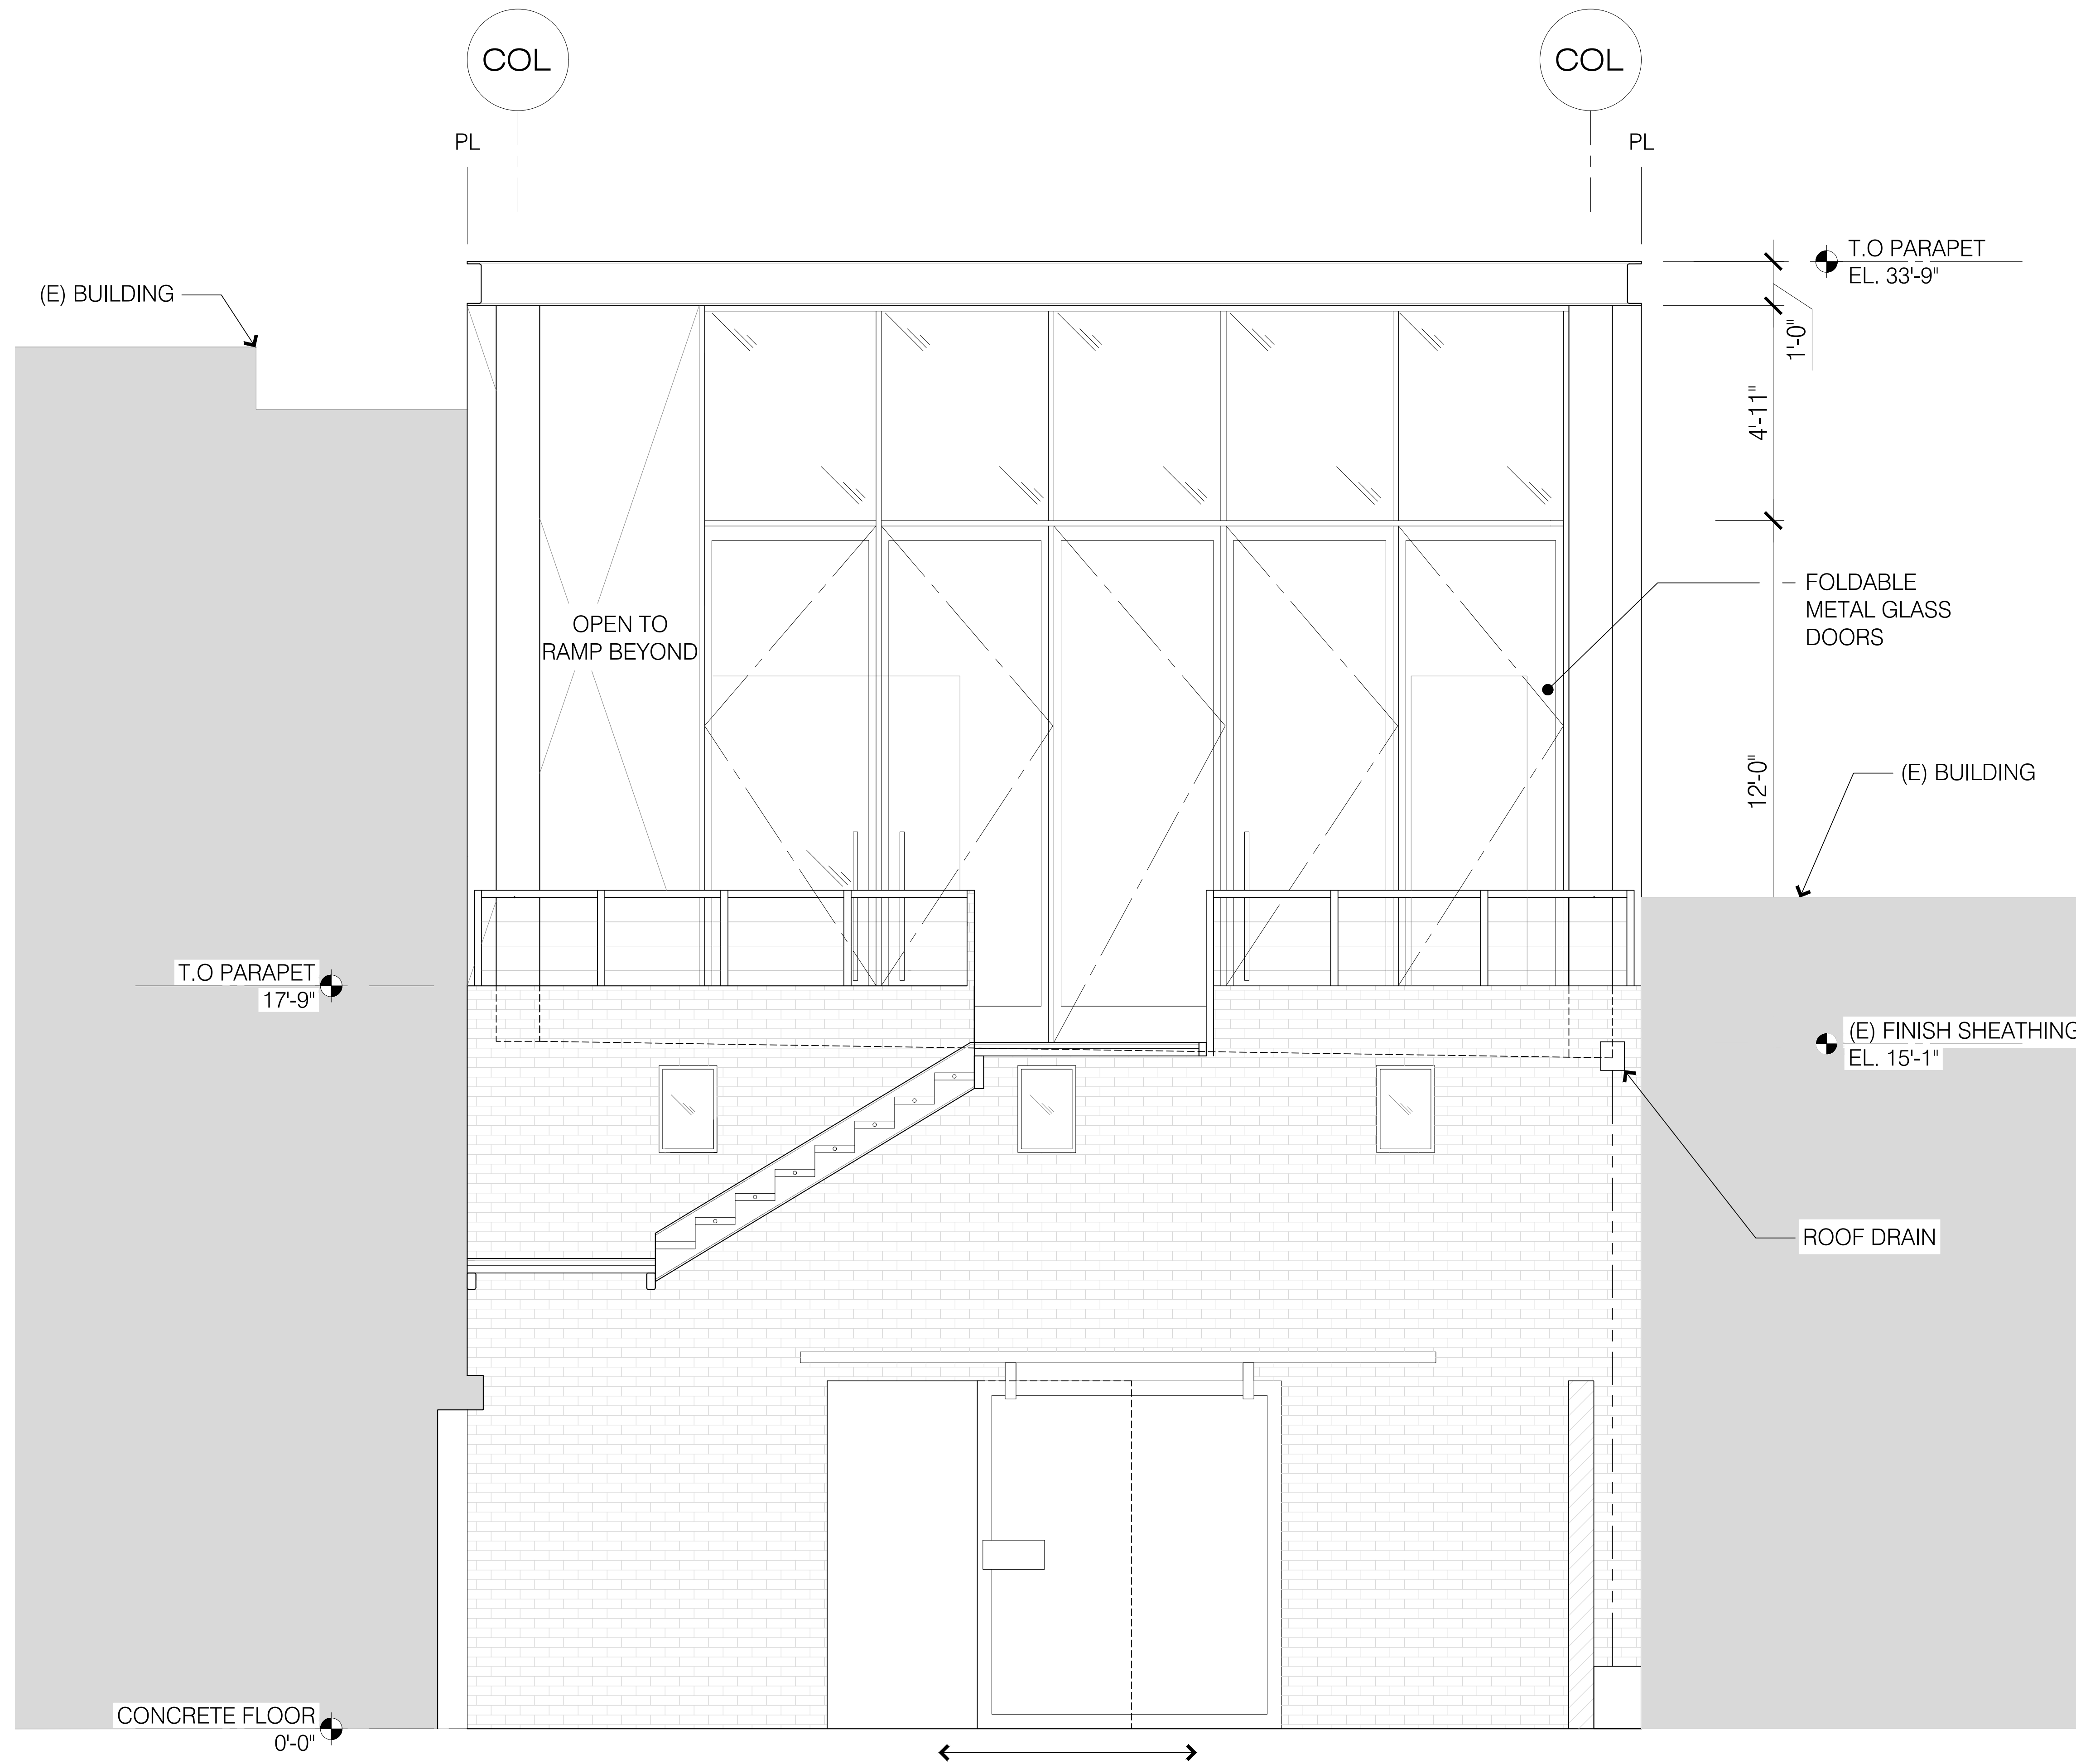

WEST FACADE ELEVATION

SCALE: 1/2" = 1'-0"

3

NO.	DATE	REMARKS

SCALE: AS NOTED
JOB: 377 N E Street
DATE: 05 / 01 / 2023

DRAWINGS


ELEVATION

DRAWING NUMBER

DD-3.1

THIS DOCUMENT IS THE PROPERTY OF CSC ARCHITECTURE. IT IS TO BE USED ONLY FOR THE PROJECT AND SITE SPECIFICALLY IDENTIFIED ON THE DRAWINGS. THESE DOCUMENTS ARE TO BE USED ONLY FOR THE PROJECT AND SITE SPECIFICALLY IDENTIFIED ON THE DRAWINGS. IT IS TO BE USED ONLY FOR THE PROJECT AND SITE SPECIFICALLY IDENTIFIED ON THE DRAWINGS. IT IS TO BE USED ONLY FOR THE PROJECT AND SITE SPECIFICALLY IDENTIFIED ON THE DRAWINGS.

I HAVE REVIEWED AND APPROVED THIS DRAWING FOR THE PROJECT AND I AM NOT PROVIDING ANY WARRANTY OR GUARANTEE FOR THE ACCURACY OF THE INFORMATION PROVIDED HEREIN. THIS DRAWING IS FOR INFORMATION ONLY AND IS NOT TO BE USED FOR ANY OTHER PURPOSE. THIS DRAWING IS THE PROPERTY OF CSC ARCHITECTURE AND IS NOT TO BE REPRODUCED OR TRANSMITTED IN ANY FORM OR BY ANY MEANS, ELECTRONIC OR MECHANICAL, INCLUDING PHOTOCOPYING, RECORDING, OR BY ANY INFORMATION STORAGE AND RETRIEVAL SYSTEM, WITHOUT THE EXPRESS WRITTEN AUTHORIZATION OF CSC ARCHITECTURE.

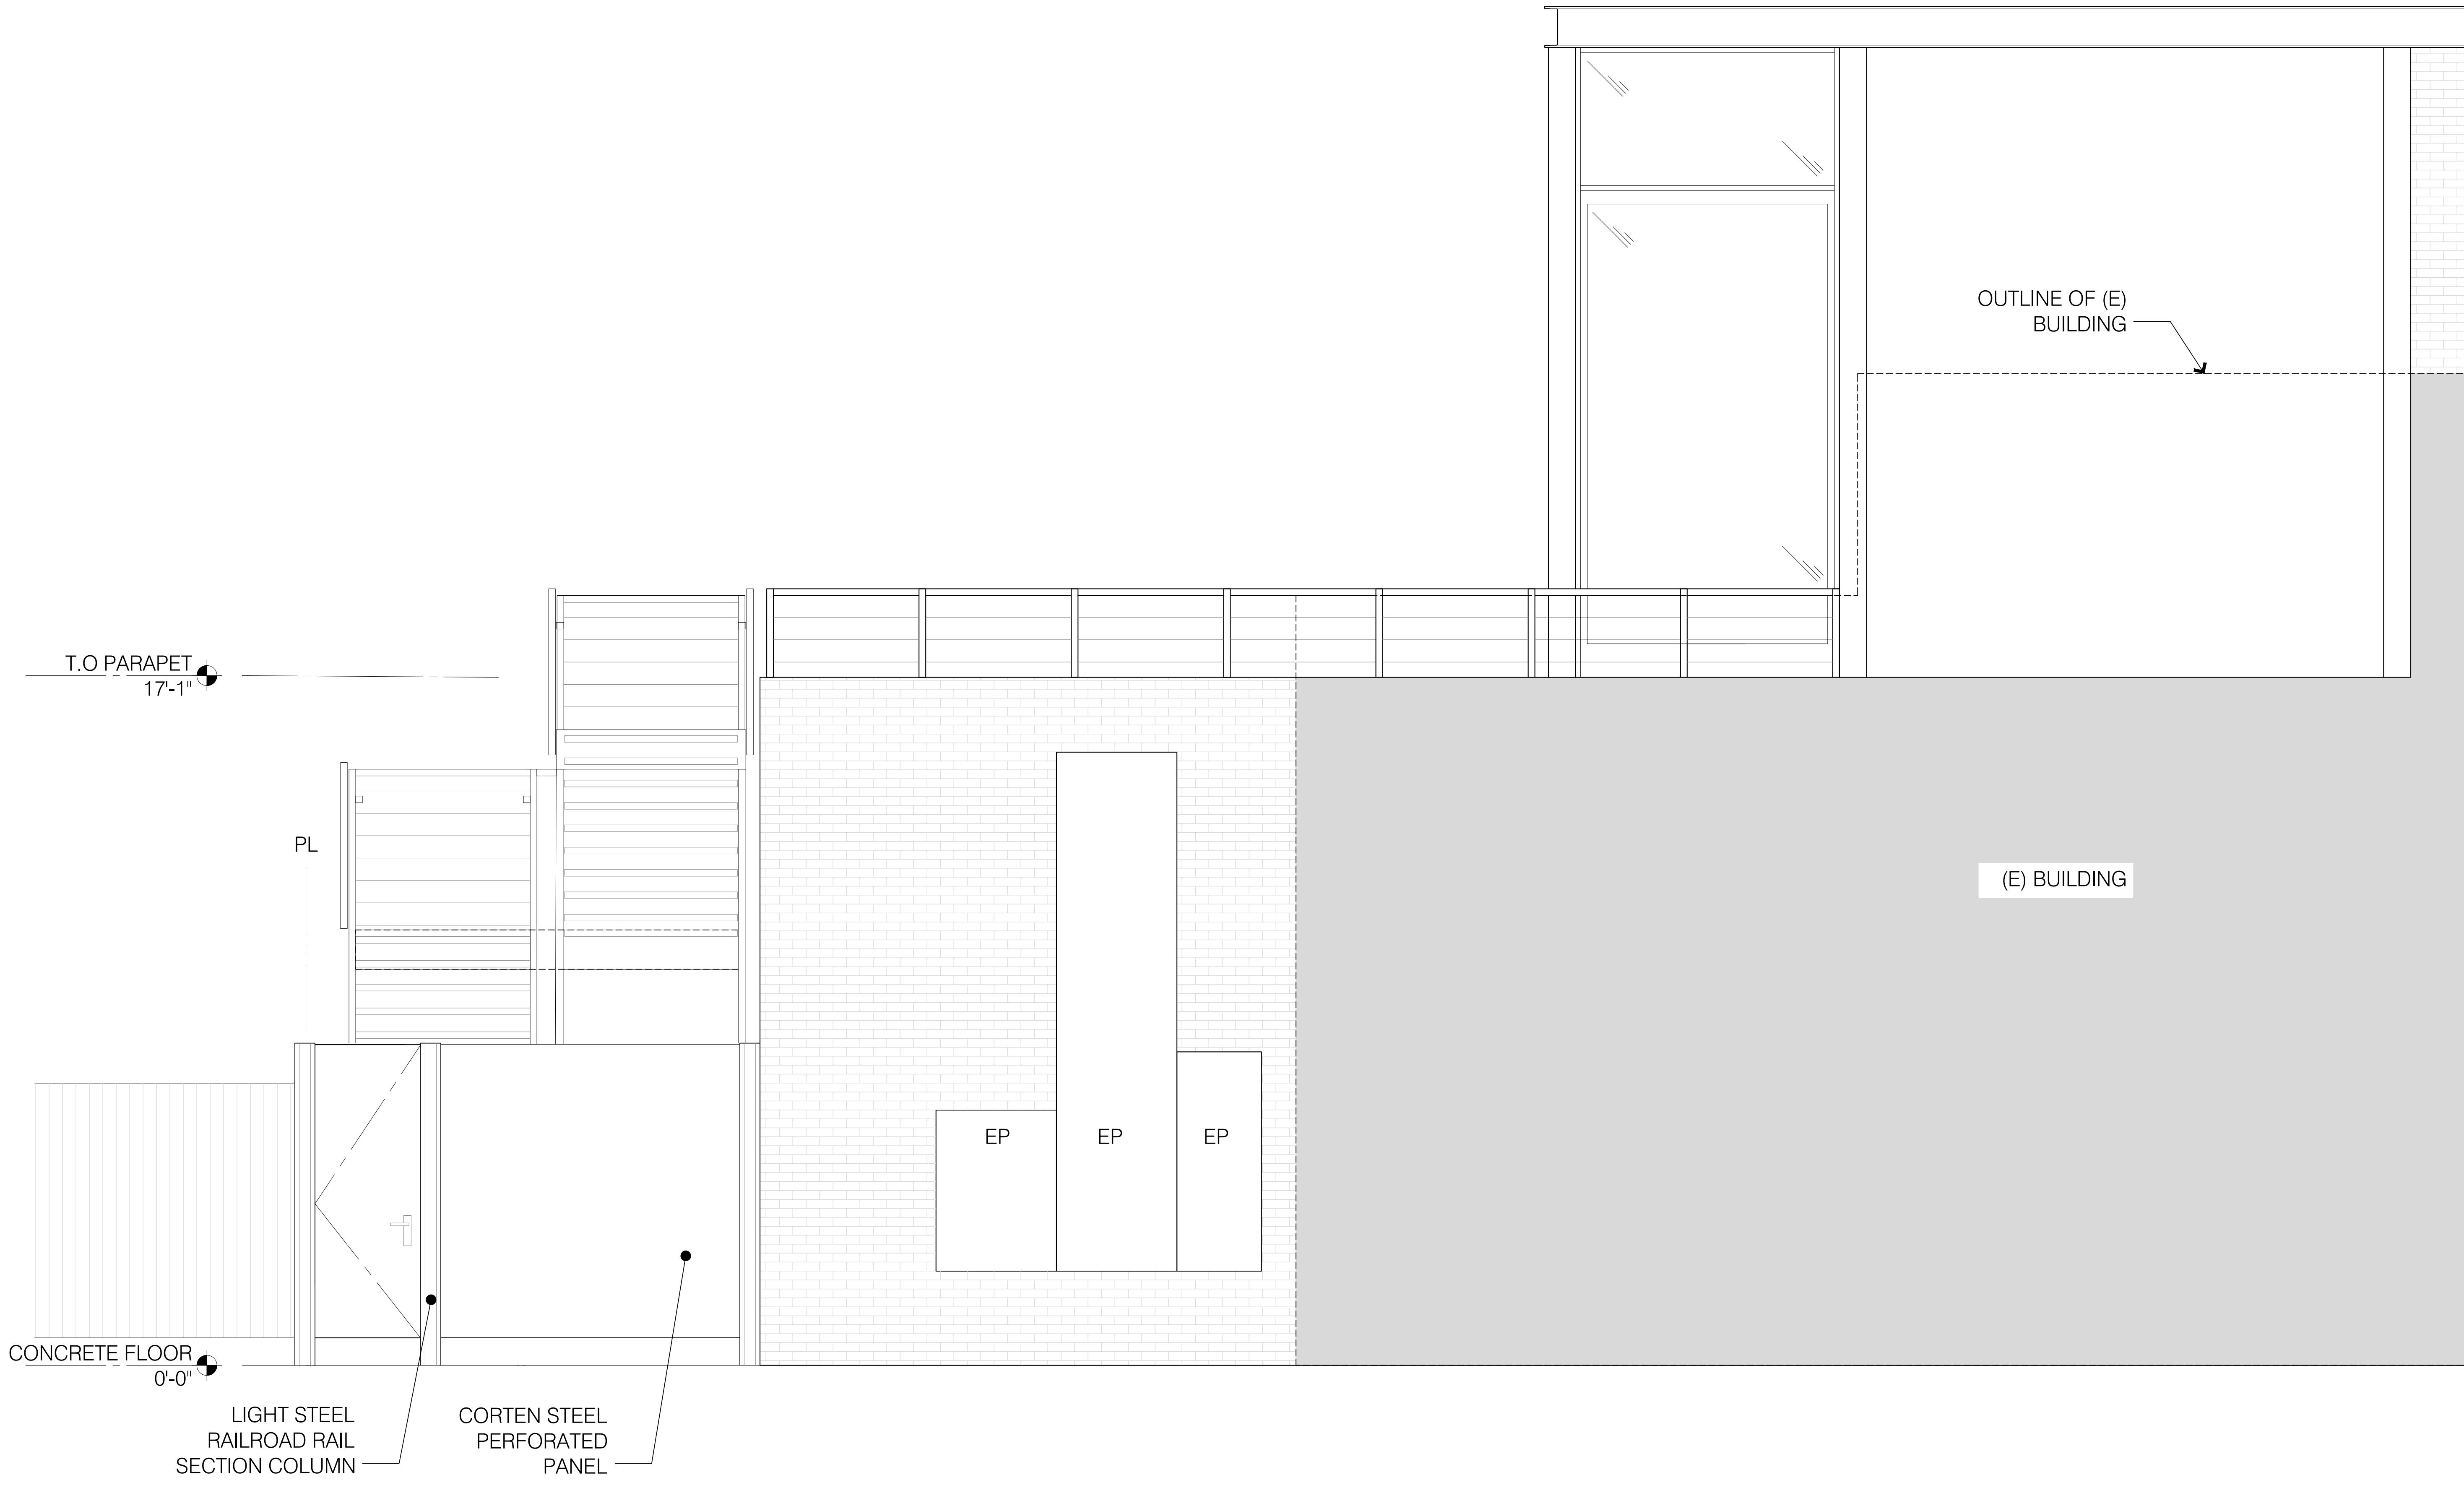

NO.	DATE	REMARKS


SCALE: AS NOTED
 JOB: 377 N E Street
 DATE: 05 / 01 / 2023

DRAWINGS
 ELEVATION

DRAWING NUMBER


DD-3.2

NORTH ELEVATION
 SCALE : 1/2" = 1'-0"

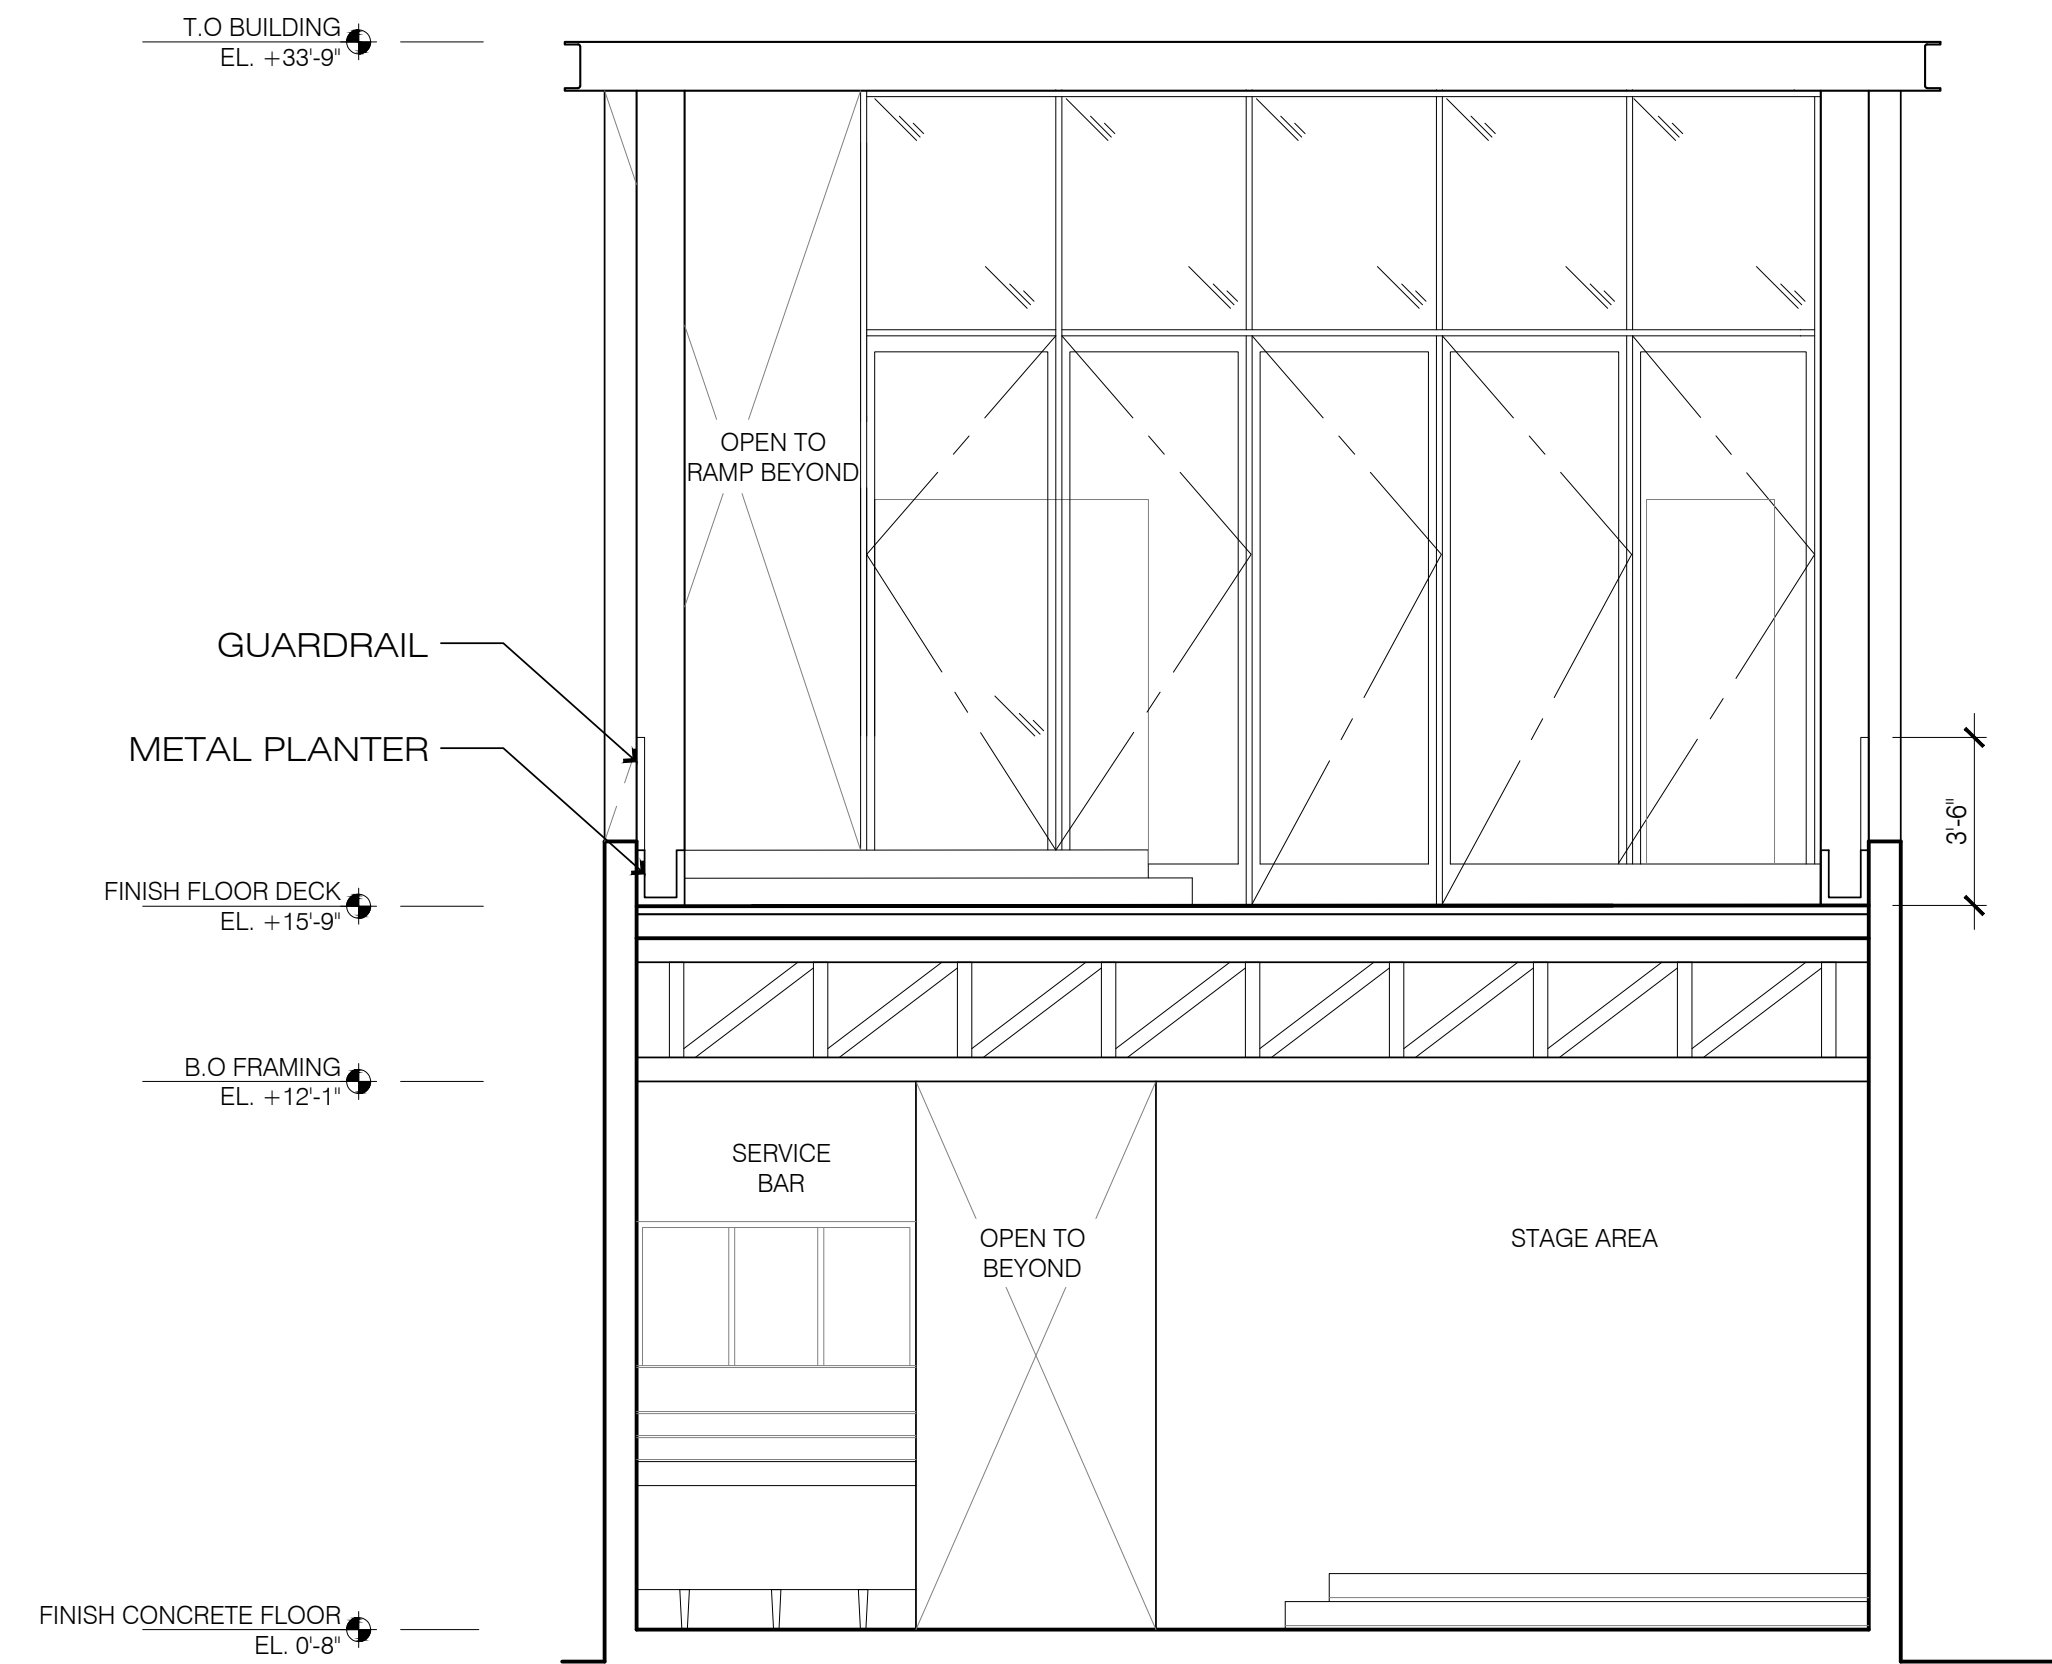


CROSS SECTION
SCALE: 1/4" = 1'-0"

3

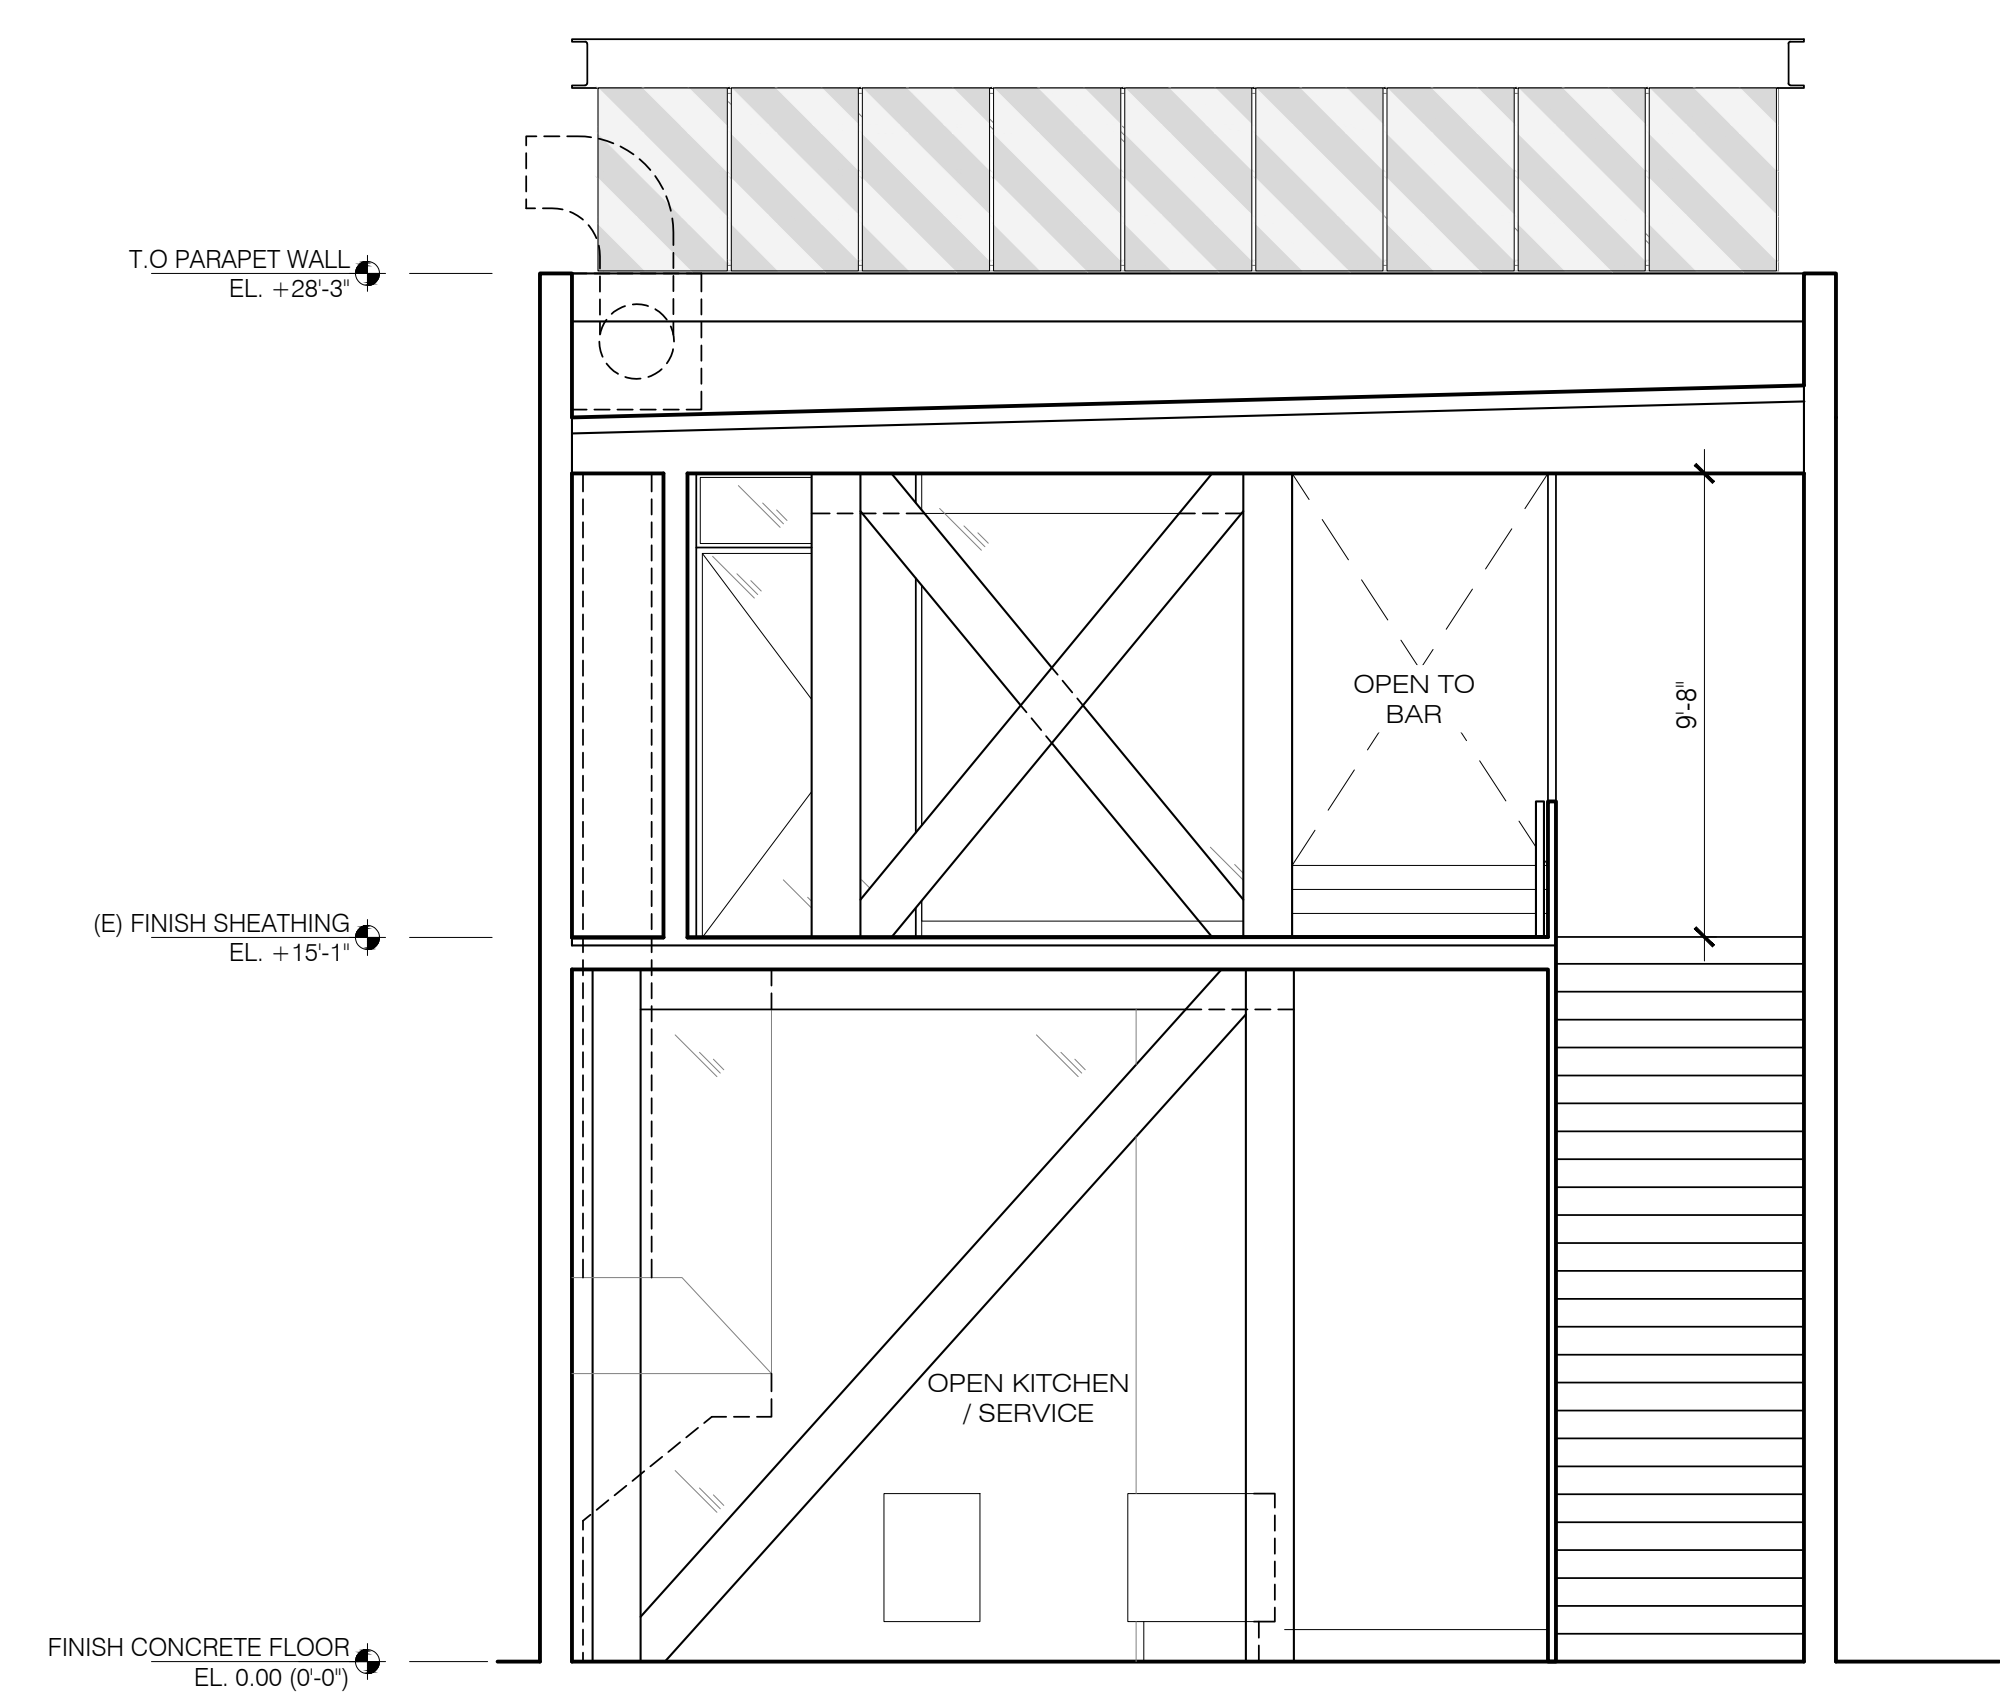

CROSS SECTION
SCALE: 1/4" = 1'-0"

1

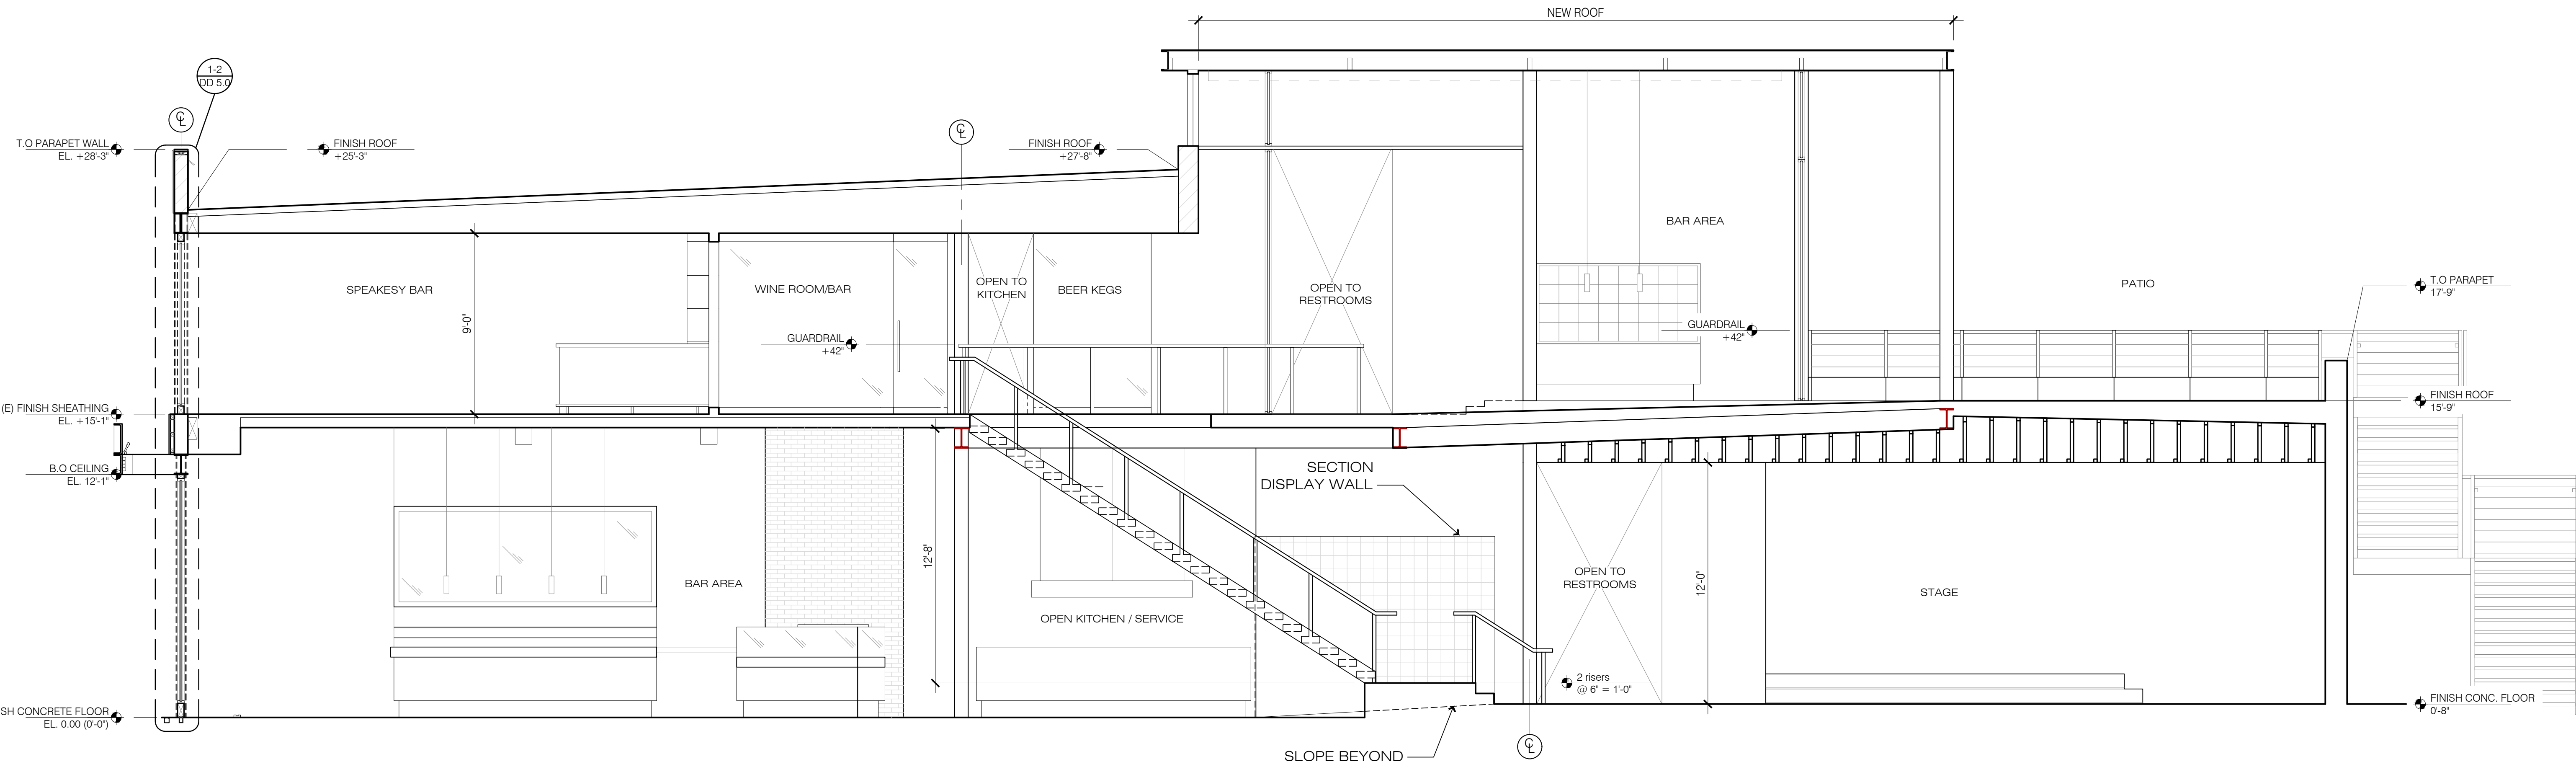

LONGITUDINAL SECTION
SCALE: 1/4" = 1'-0"

2

NO.	DATE	REMARKS

SCALE: AS NOTED
JOB: 377 N E Street
DATE: 05 / 01 / 2023


DRAWINGS

BUILDING SECTIONS

DRAWING NUMBER

DD-4.0


DRAWING NUMBER DD-4.0 IS THE PROPERTY OF CSC ARCHITECTURE. IT IS TO BE USED ONLY FOR THE PROJECT AND SITE SPECIFICALLY IDENTIFIED IN THE DRAWINGS. THESE DRAWINGS ARE TO BE USED ONLY FOR THE PROJECT AND SITE SPECIFICALLY IDENTIFIED IN THE DRAWINGS. NO PART OF ANY OTHER PROJECT OR REUSE OR BY ANY OTHER PARTY WITHOUT THE EXPRESS WRITTEN AUTHORIZATION OF CSC ARCHITECTURE.

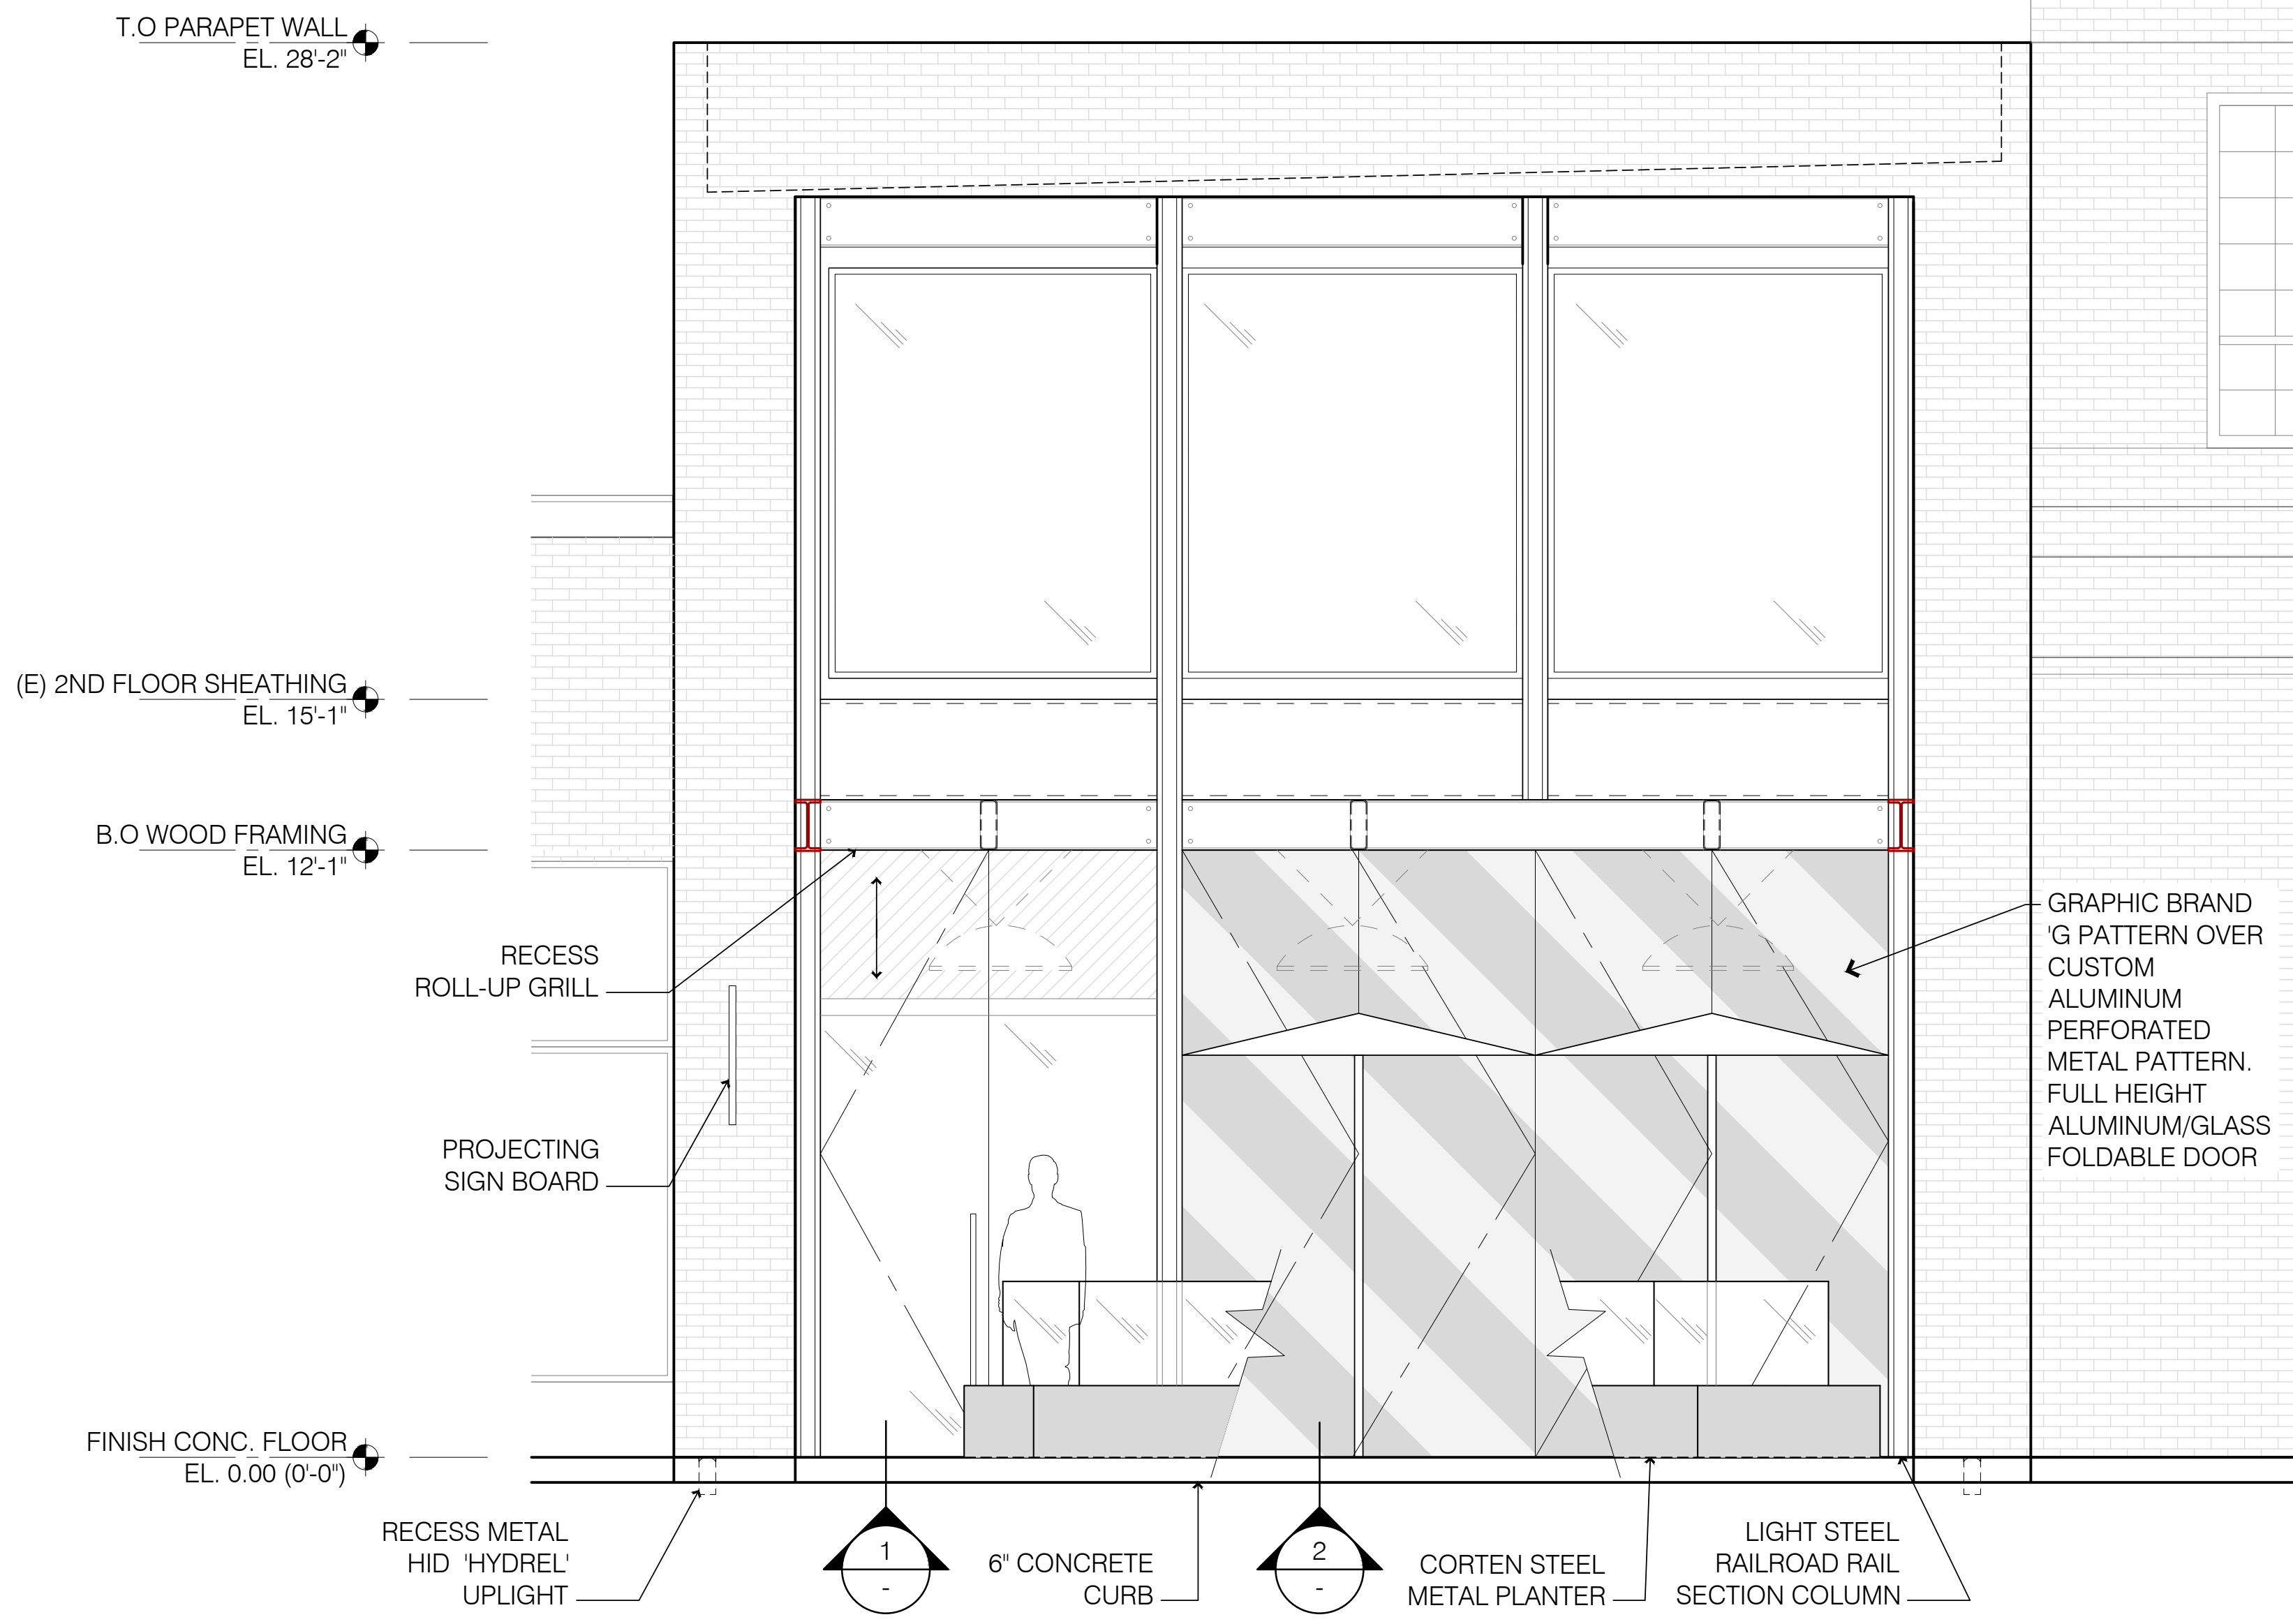

FRONT ELEVATION

SCALE : 3/8" = 1'-0"


3

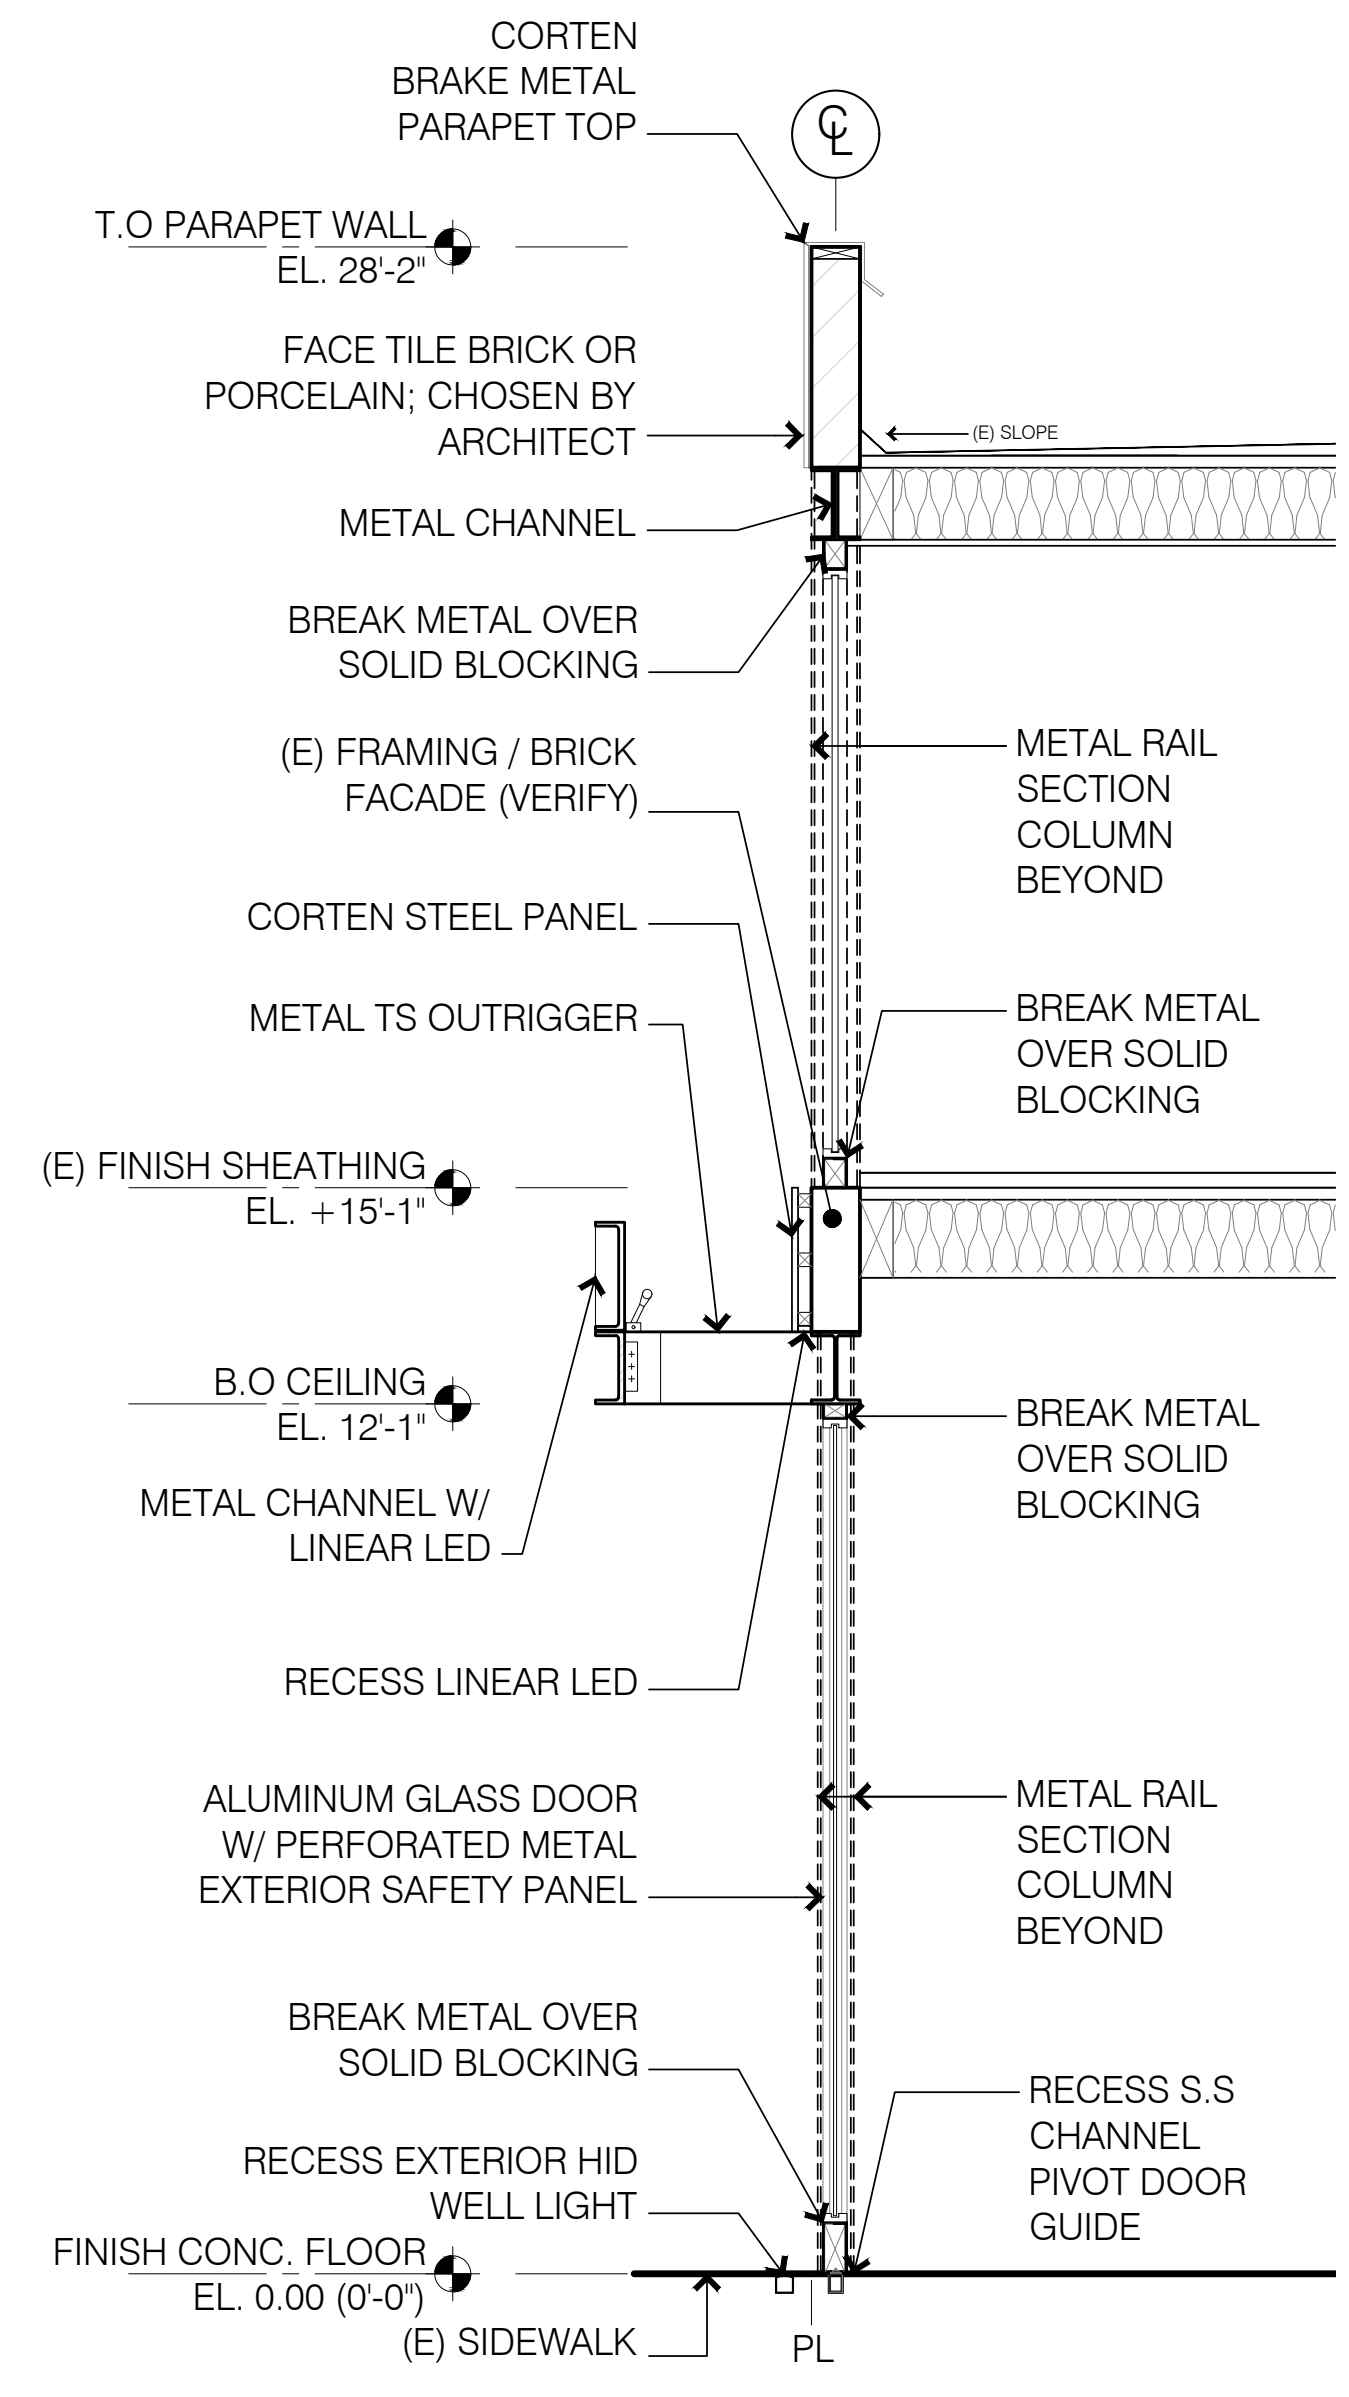

SECTION @ OPERABLE DOORS

SCALE : 3/8" = 1'-0"


2

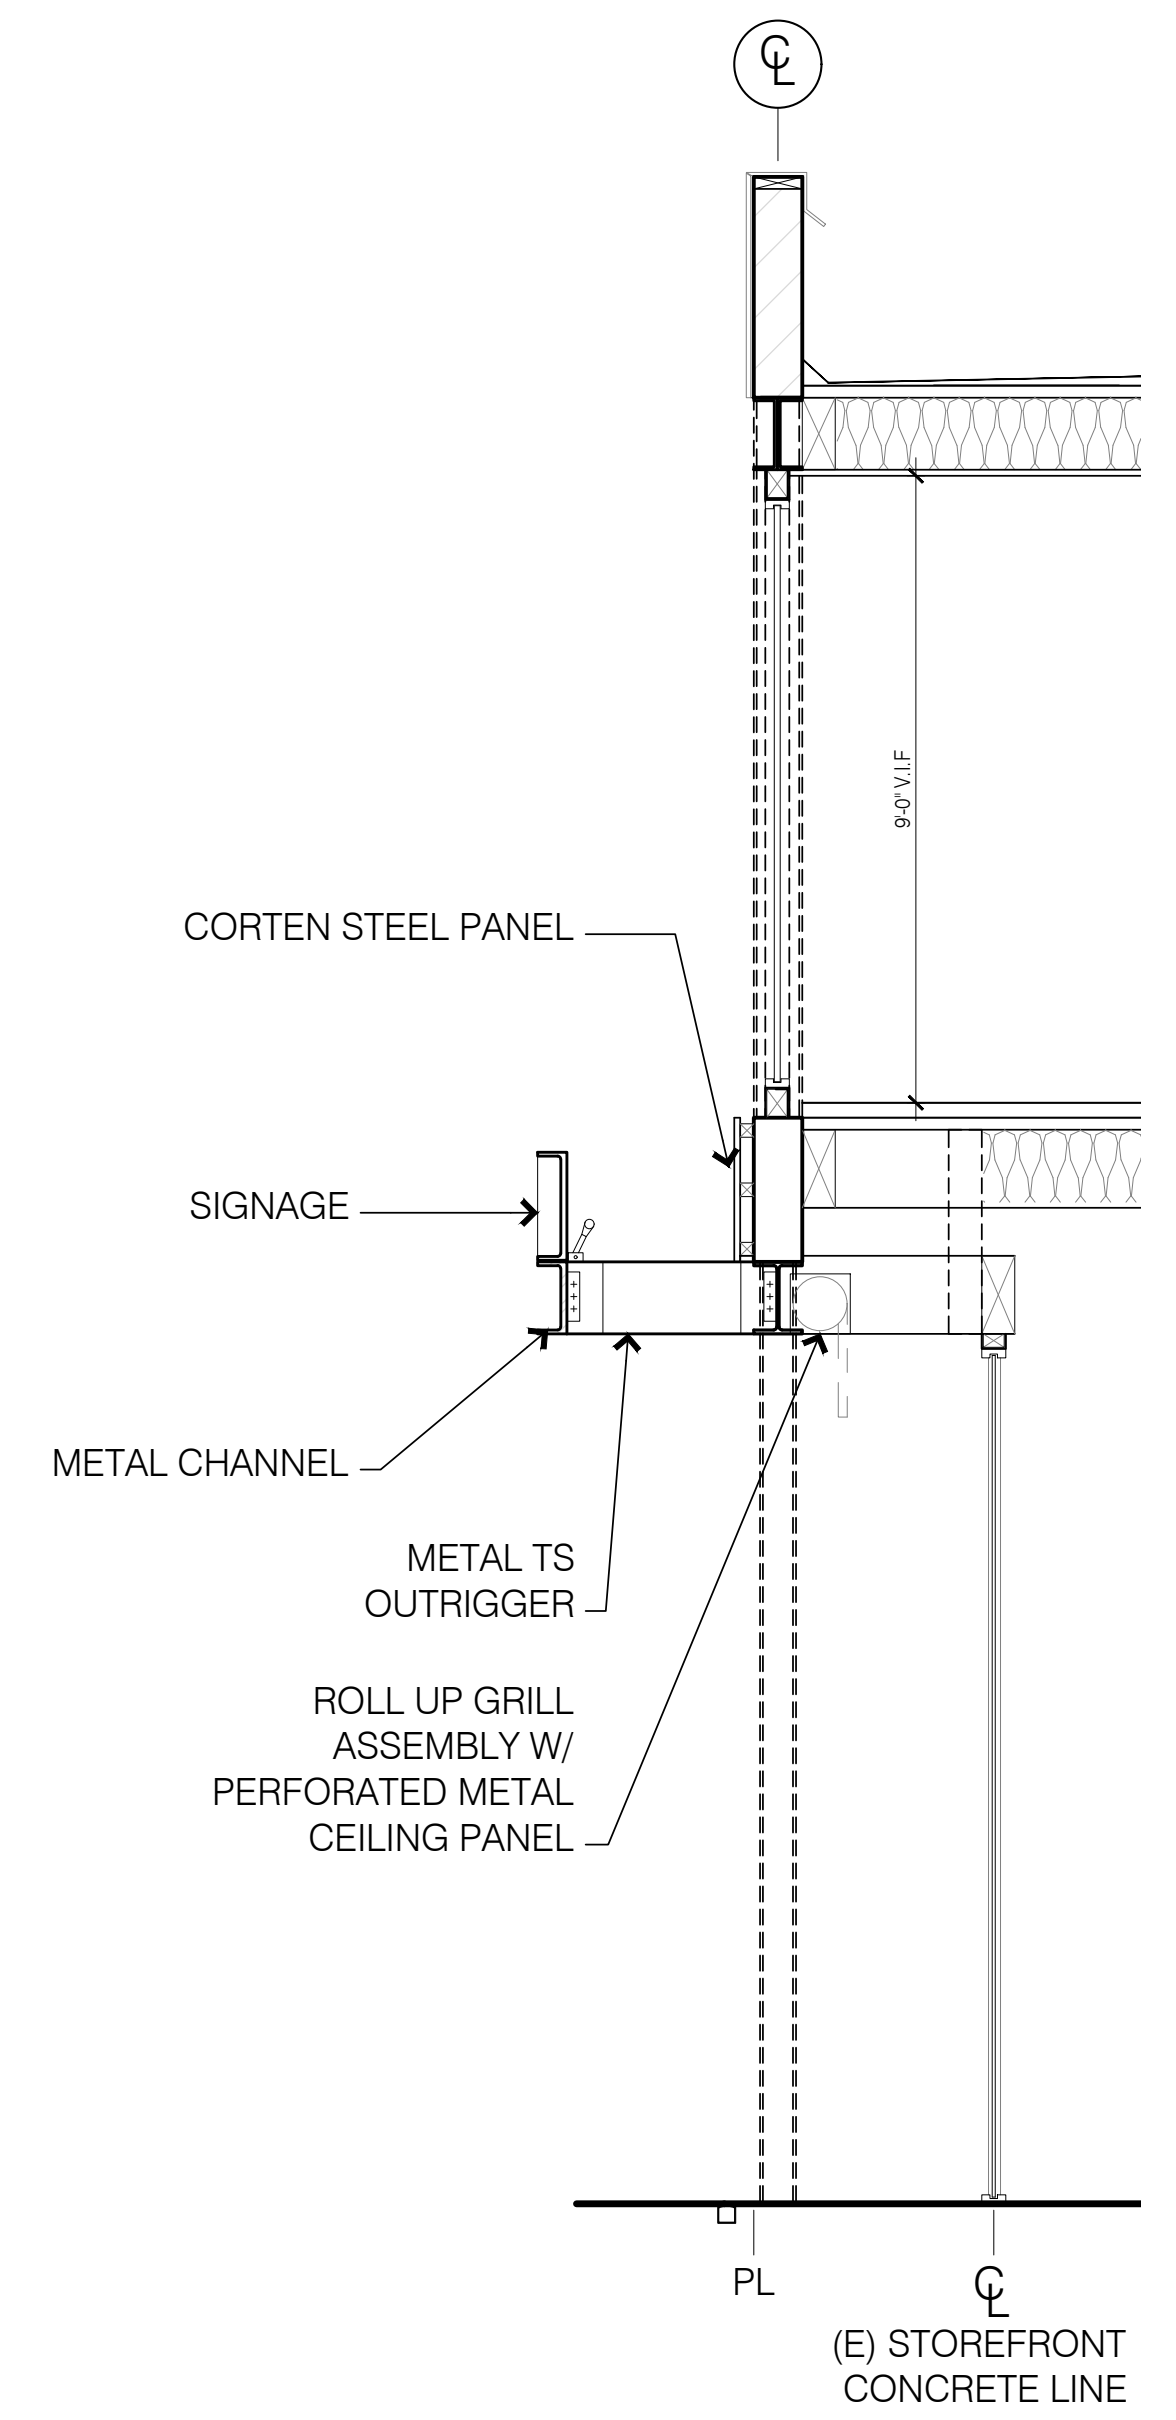

SECTION @ ENTRY DOOR

SCALE : 3/8" = 1'-0"

1

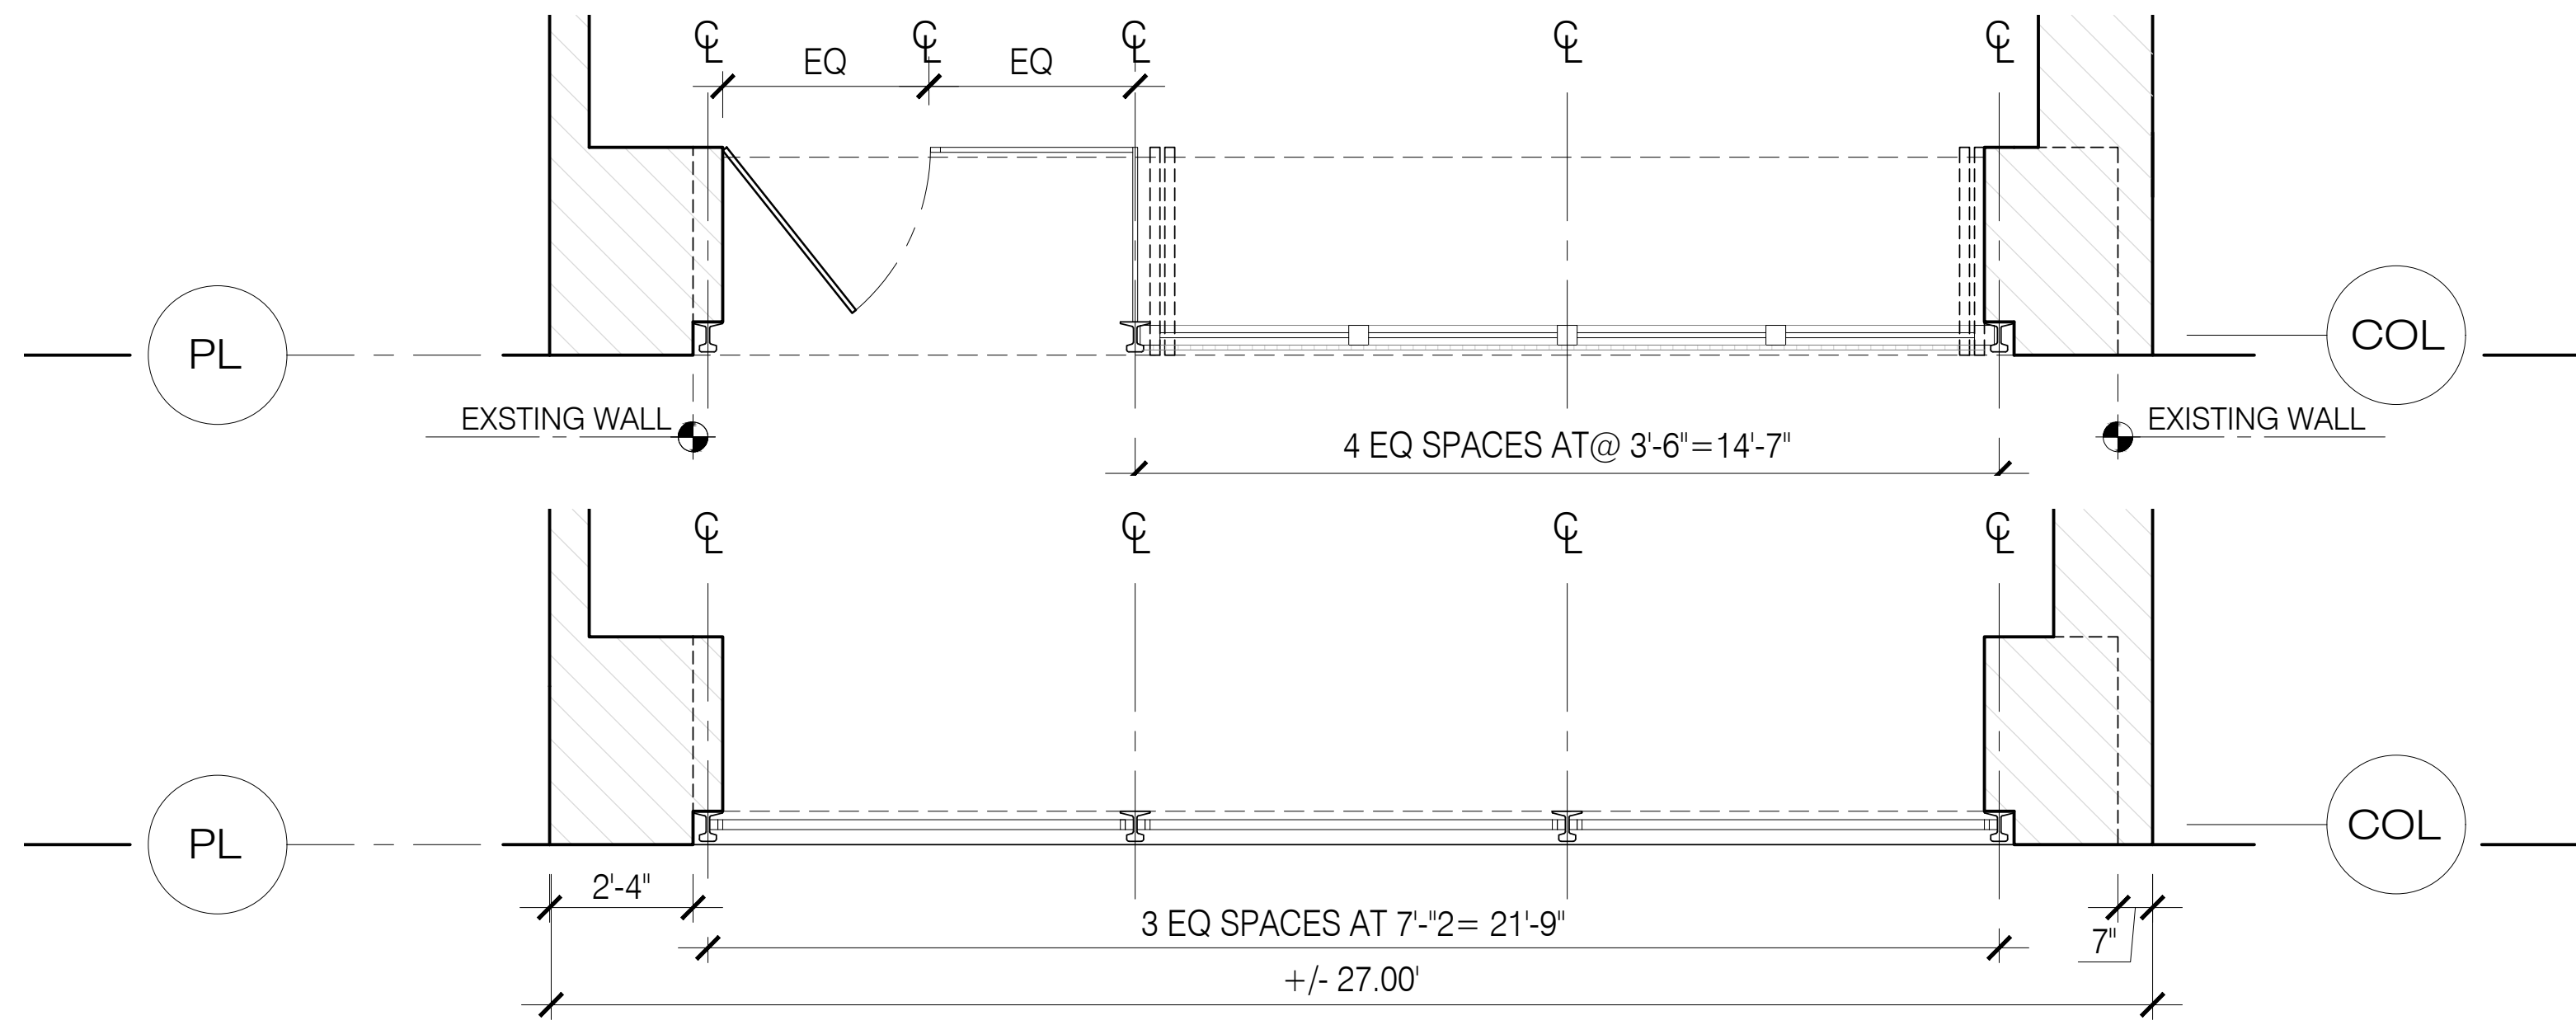

1ST AND 2ND FLOOR PARTIAL PLAN - FRONT FACADE

SCALE : 3/8" = 1'-0"

4

NO	DATE	REMARKS

SCALE: AS NOTED

JOB: 377 N E Street

DATE: 05 / 01 / 2023

DRAWINGS

FRONT ELEVATION /
FACADE STUDY

DRAWING NUMBER

DD-5.0