


### SYMBOL LEGEND

- P/D EXIST. PHONE/DATA OUTLET @ 18" A.F.F. (U. N. O.)
- D EXIST. DATA OUTLET @ 18" A.F.F. (U. N. O.)
- P EXIST. TELEPHONE OUTLET @ 18" A.F.F. (U. N. O.)
- P/F EXIST. PHONE/FAX OUTLET @ 18" A.F.F. (U. N. O.)
- D/D EXIST. DATA/DATA OUTLET @ 18" A.F.F. (U. N. O.)
- P/D NEW PHONE/DATA OUTLET @ 18" A.F.F. (U. N. O.)

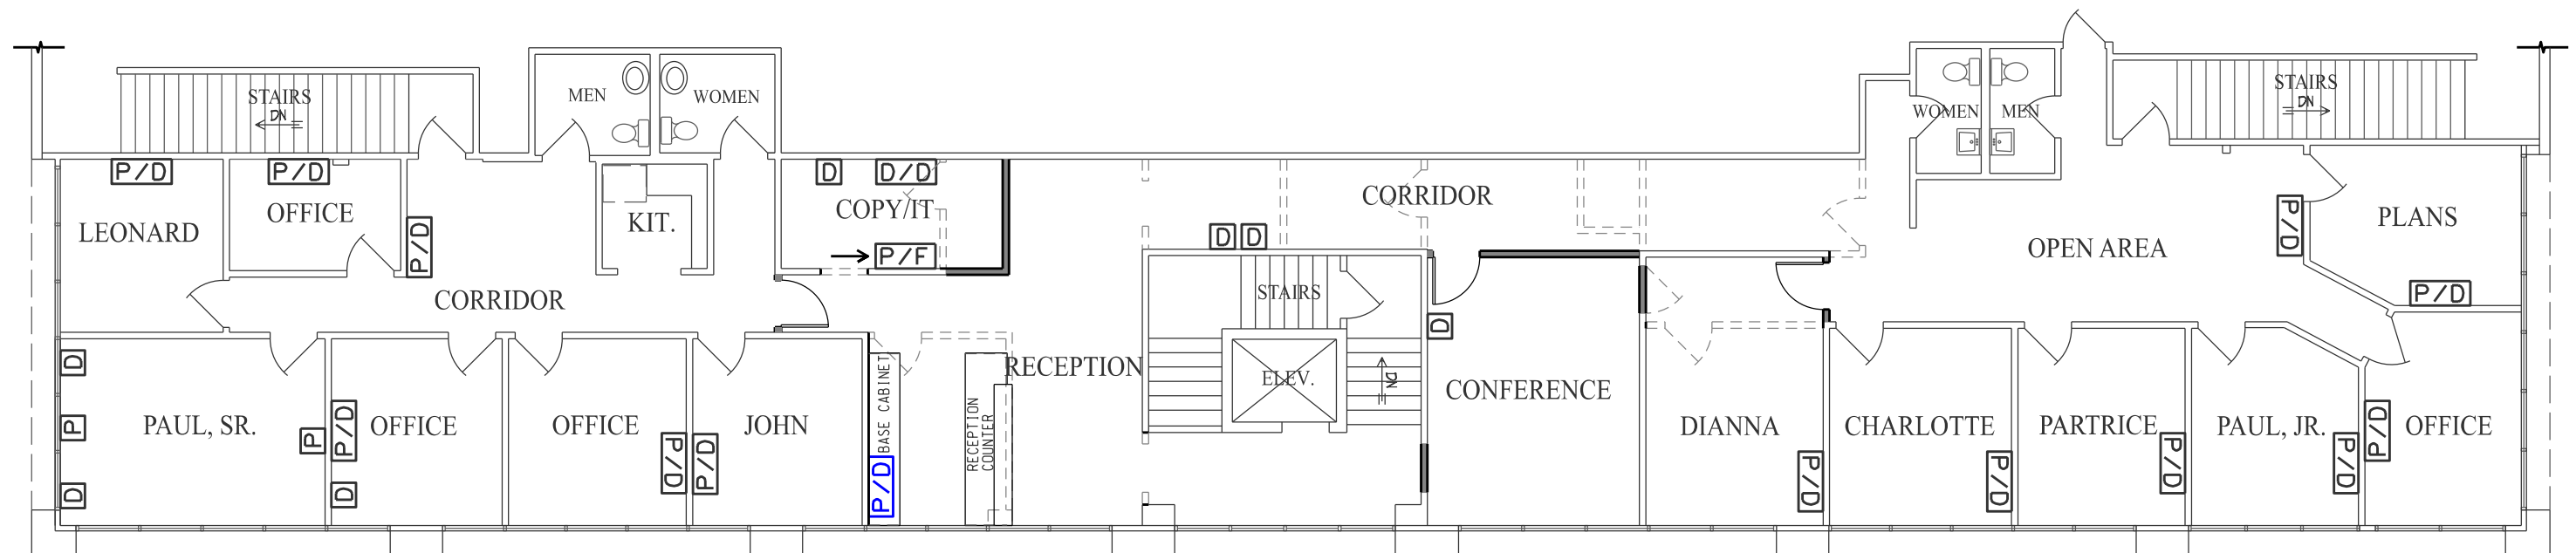

\*NOTE: CONFIRM ALL DIMENSIONS AT JOBSITE.

JAN. 4, 2018

**COMMUNICATIONS FLOOR PLAN**

SCALE: 3/32" = 1'-0"

GRAPHIC SCALE

( IN FEET )



**LS COMMERCIAL REAL ESTATE, INC.**  
BROKERAGE ♦ DEVELOPMENT ♦ MANAGEMENT



A PROPOSED OFFICE REMODEL PLAN FOR:  
**LS COMMERCIAL REAL ESTATE**  
8301 W. 125th STREET SUITE 210  
OVERLAND PARK, KS 66213

JAN. 4, 2018

2017-164  
SHEET NO.

