

**KEYNOTES:**

1. --

**GENERAL NOTES:**

A. DRAWINGS PREPARED FROM EXISTING DOCUMENTS. SOME VERIFICATION REQUIRED. FIELD SURVEY WILL BE COMPLETED TO CONFIRM.



**ArchitecturalConsultingServices, LLC**  
 77 Tyler Park, Lowell, MA 01851 Jay R. Mason, AIA, LEED AP  
 Ph: 978.459.2004 Fax: 775.254.5097 Email: jay@acslovel.com

**FRONTIER DEVELOPMENT CORP.**  
 SHELL PLAN  
 450 CHELMSFORD STREET  
 LOWELL, MA  
 GROUND FLOOR PLAN


EXISTING CONDITIONS
ISSUE DATE
01-29-17
REVISION
DRAWN LAST
01-18-17
DRAWN BY
WA
CHECKED BY
JM
JOB NO.
1702

**A1.0**

1 GROUND FLOOR PLAN  
 SCALE: 3/32" = 1'-0"

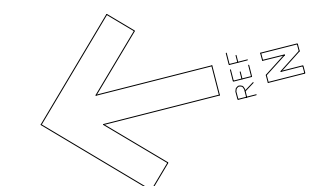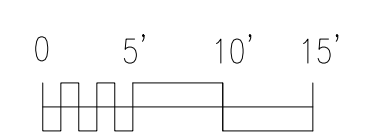

THIS DRAWING SCALE IS BASED ON PRINTING AT 24X36

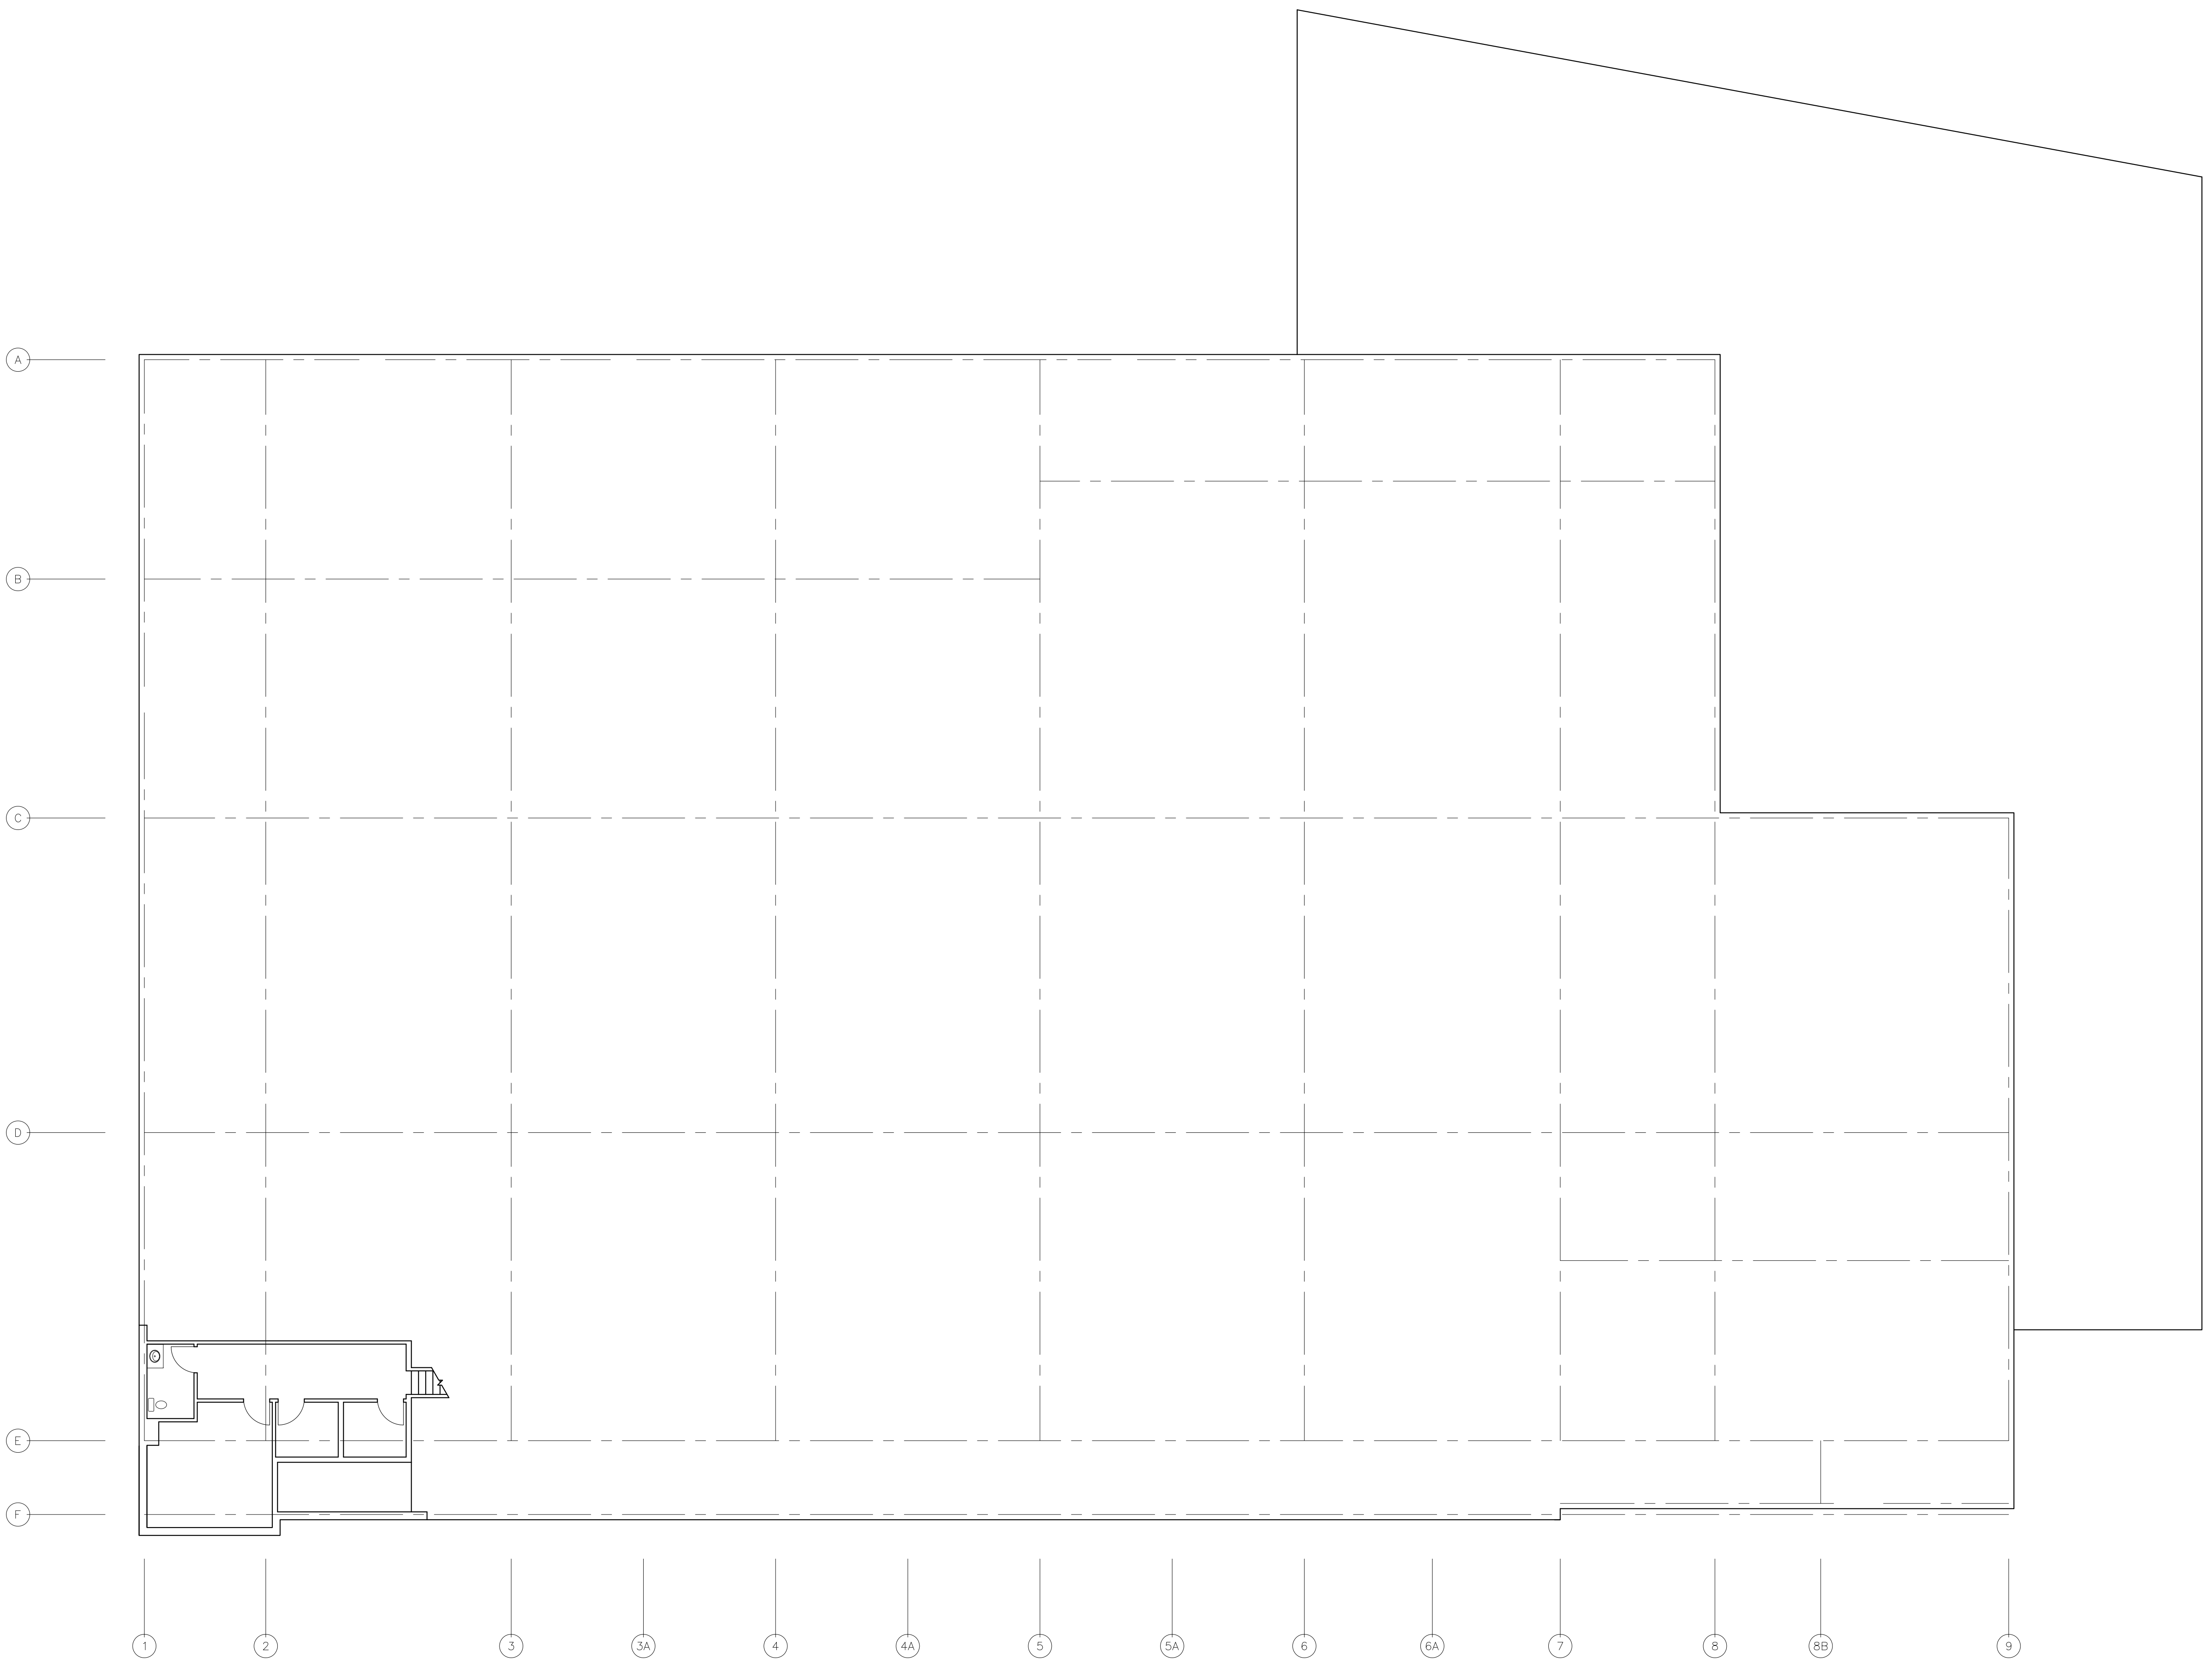

**KEYNOTES:**

- 1. --

**GENERAL NOTES:**

- A. DRAWINGS PREPARED FROM EXISTING DOCUMENTS. SOME VERIFICATION REQUIRED. FIELD SURVEY WILL BE COMPLETED TO CONFIRM.



**ArchitecturalConsultingServices, LLC**  
 77 Tyler Park, Lowell, MA 01851 Jay R. Mason, AIA, LEED AP  
 Ph: 978.459.2004 Email: jay@ACSLowell.com  
 Fax: 775.254.5097

**FRONTIER DEVELOPMENT CORP.**  
 SHELL PLAN  
 450 CHELMSFORD STREET  
 LOWELL, MA  
 MEZZANINE FLOOR PLAN

EXISTING CONDITIONS
ISSUE DATE 01-29-17
REVISION
DRAWN LAST 01-29-17
DRAWN BY WA
CHECKED BY JM
JOB NO. 1702

**A1.1**

1 MEZZANINE FLOOR PLAN  
 SCALE: 3/32" = 1'-0"

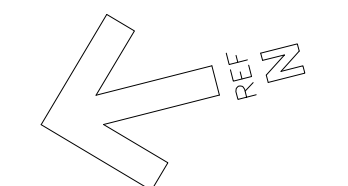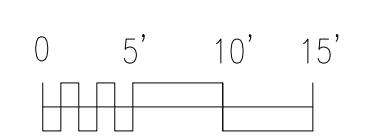

THIS DRAWING SCALE IS BASED ON PRINTING AT 24X36