

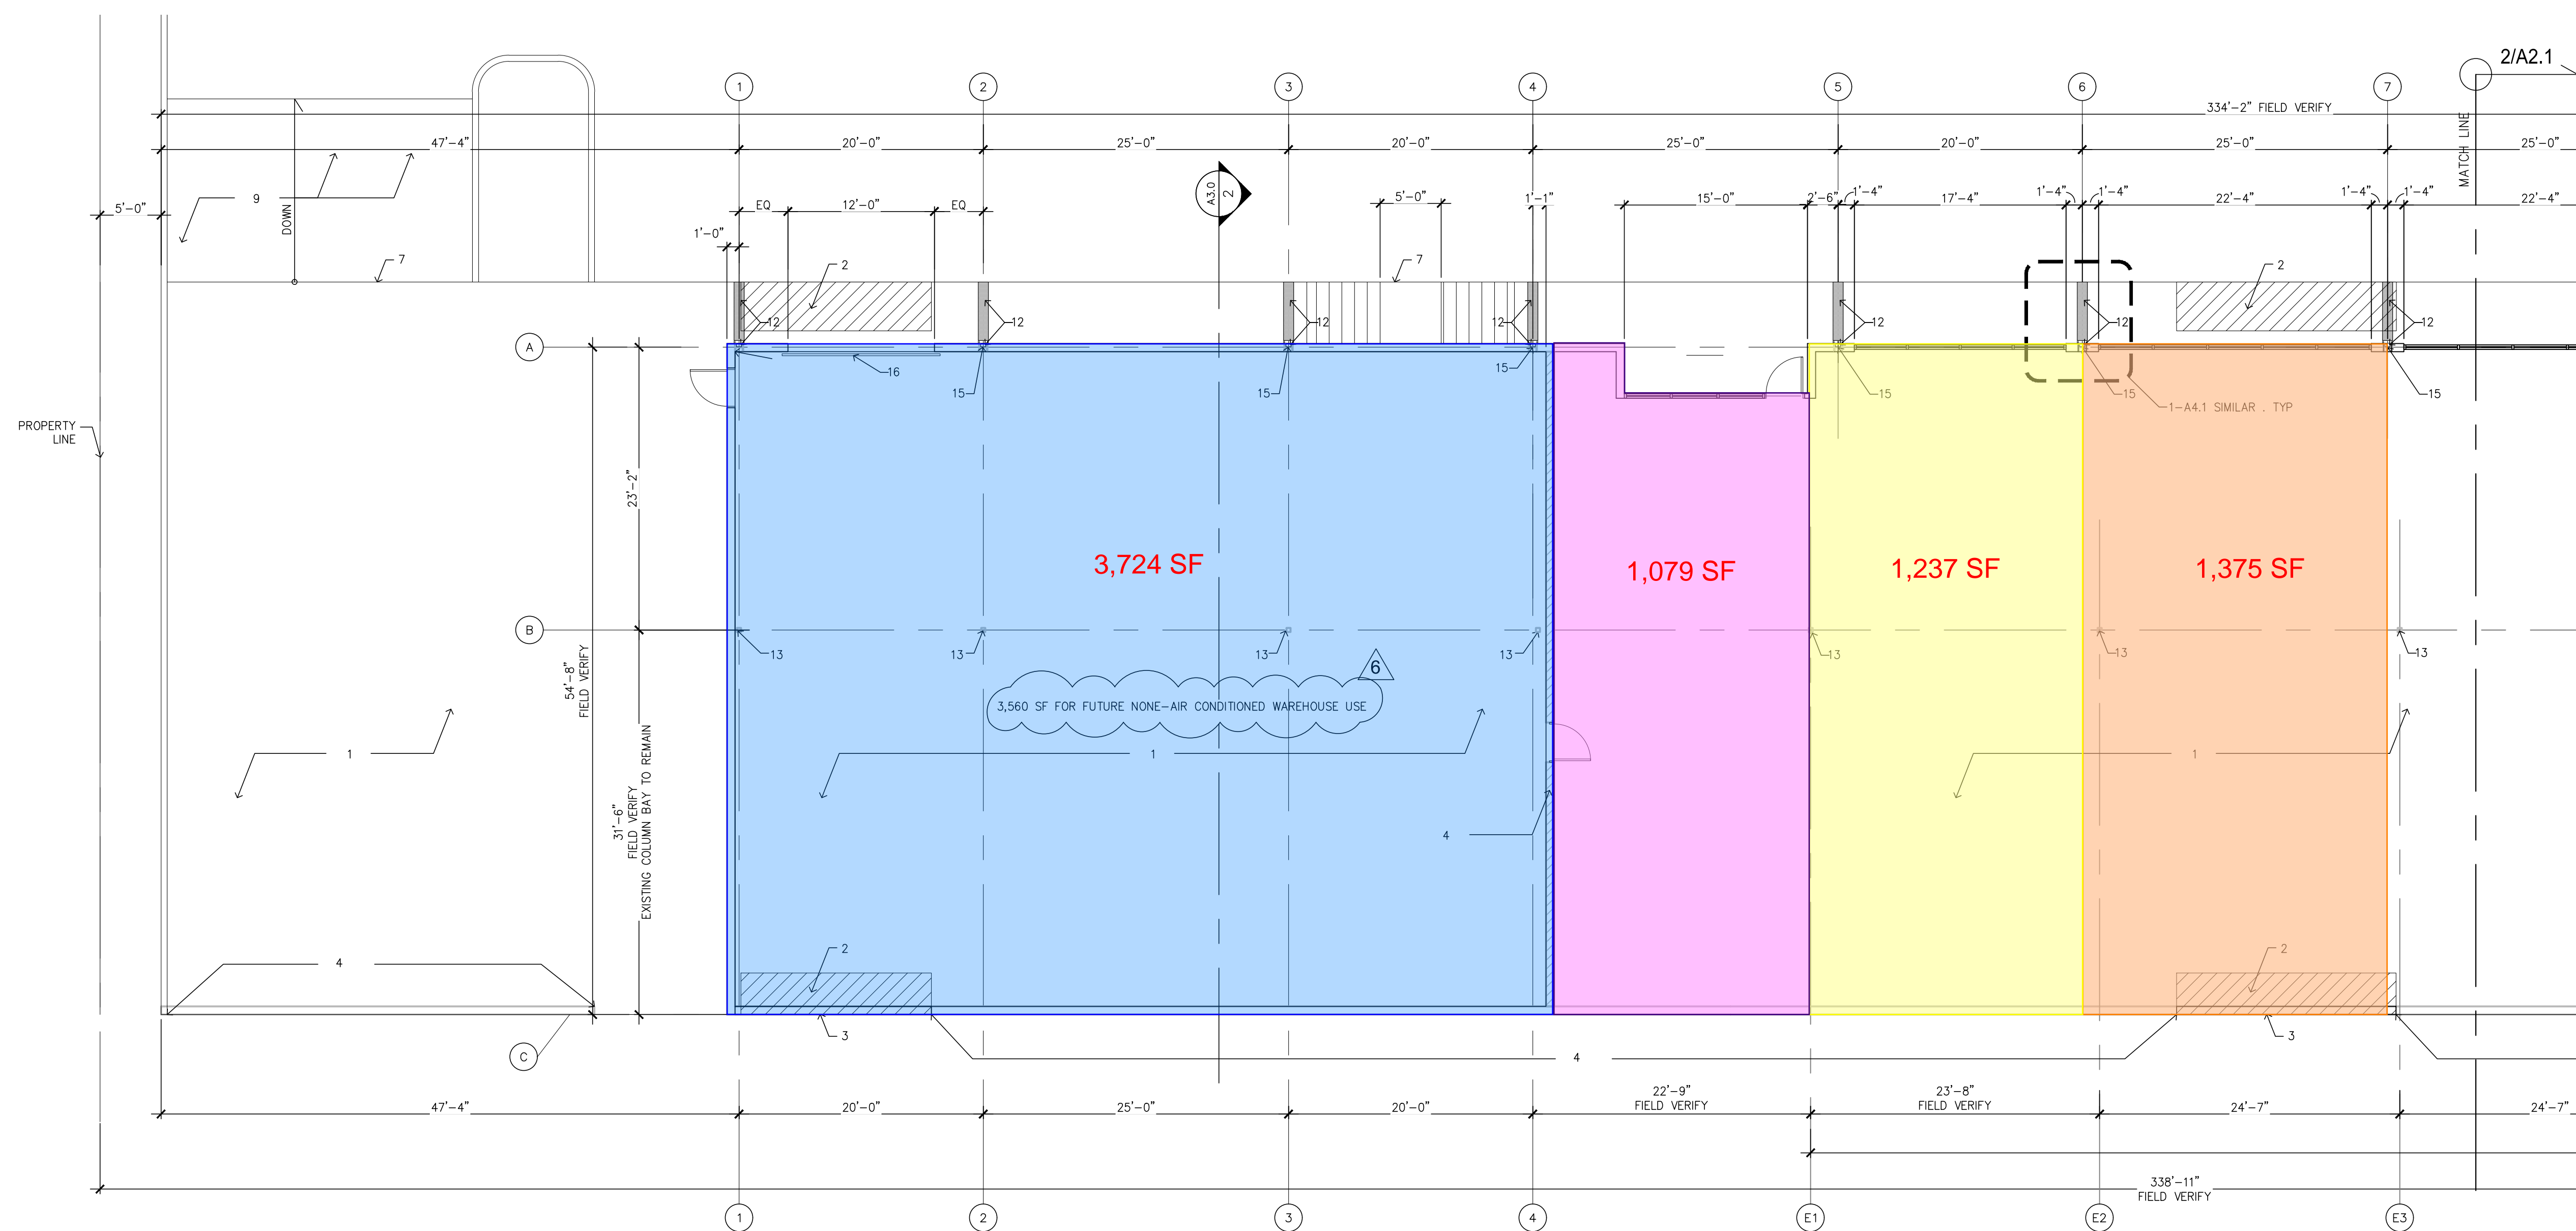


2 FLOOR PLAN - SOUTH SIDE
SCALE: 1/8"=1'-0"

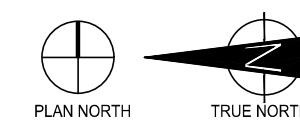


1 FLOOR PLAN - NORTH SIDE
SCALE: 1/8"=1'-0"

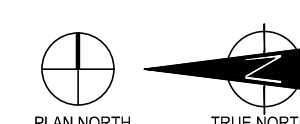

ISSUES / REVISIONS Δ

| NO. | DATE | DESCRIPTION |
|-----|------------|--------------------------|
| 1 | 02/03/2022 | DEMO PERMIT |
| 2 | 03/15/2022 | DD PRICING/ 50% CD |
| 3 | 07/27/2022 | DEMO PERMIT REVISION |
| 4 | 08/23/2022 | BUILDING PERMIT REVISION |
| 5 | 10/02/2023 | BUILDING PERMIT REVISION |
| 6 | 01/31/2024 | BUILDING PERMIT REVISION |
| 7 | 03/08/2024 | BUILDING PERMIT REVISION |
| 8 | 04/24/2024 | BUILDING PERMIT REVISION |
| 9 | 09/05/2024 | BUILDING PERMIT REVISION |

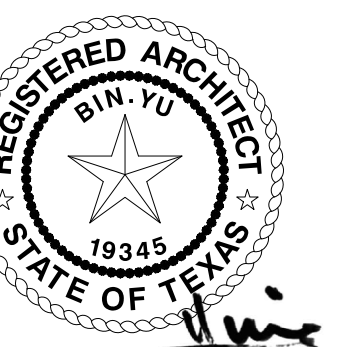

09/05/2024

| KEYNOTES FLOOR PLAN | |
|---------------------|---|
| 1 | EXISTING CONC SLAB |
| 2 | NEW CONC INFILL SLAB SURFACE ALIGN WITH EXISTING SLAB WITH VAPOR BARRIER UNDER NEW SLAB. RE STRUCTURE FOR DETAILS |
| 3 | NEW CMU WALL. DIMENSION FIELD VERIFY. RE STRUCTURE FOR REINFORCE REQUIREMENTS. |
| 4 | EXISTING CMU WALL TO REMAIN. CLEAN AND REPAINT WITH ELASTOMERIC PAINT. COLOR TBD |
| 5 | NOT USED |
| 6 | NOT USED |
| 7 | EXISTING SLAB EDGE |
| 8 | NOT USED |
| 9 | NEW RAMP, CURB & LANDSCAPE BED RE SITE DETAILS |
| 10 | NOT USED |
| 11 | NOT USED |
| 12 | DOWNSPOUT AND DRAIN DITCH WITH GALVANIZED STEEL COVER |
| 13 | EXISTING COLUMNS TO REMAIN, TO BE PAINTED |
| 14 | NOT USED |
| 15 | EXISTING STEEL WIDE FLANGE COLUMNS, PAINTED. |
| 16 | 12"W X 10"H OVERHEAD DOOR. |
| 17 | OUTDOOR BENCH SET ON TWO COURSES CMU BLOCKS |

**FORTUNE PLAZA
SOUTH
RENOVATION**

SHEET TITLE
FLOOR PLAN

SHEET NUMBER

A2.1
202101

PROJECT #