

3rd Floor

DESIGNED BY	DATE
DRAWN BY	DATE
ENGINEER	DATE
PROJECT	1999
REVISIONS	9 FEBRUARY, 2004

I hereby certify that the information on this plan is true and correct to the best of my knowledge and belief, and that I am a duly licensed professional engineer in the State of Minnesota.

DAVID J. HEDREN  
 License No. 546  
 DHP, P.E. D. 204


NORTHFIELD, MINNESOTA

JBT SPACE STUDY  
 COMMUNITY RESOURCE BANK

201 W. First Ave.  
 Northfield, MN 55051  
 507/334-3252

MEDIAN architects, inc.

3RD FLOOR PLAN  
 A1.0

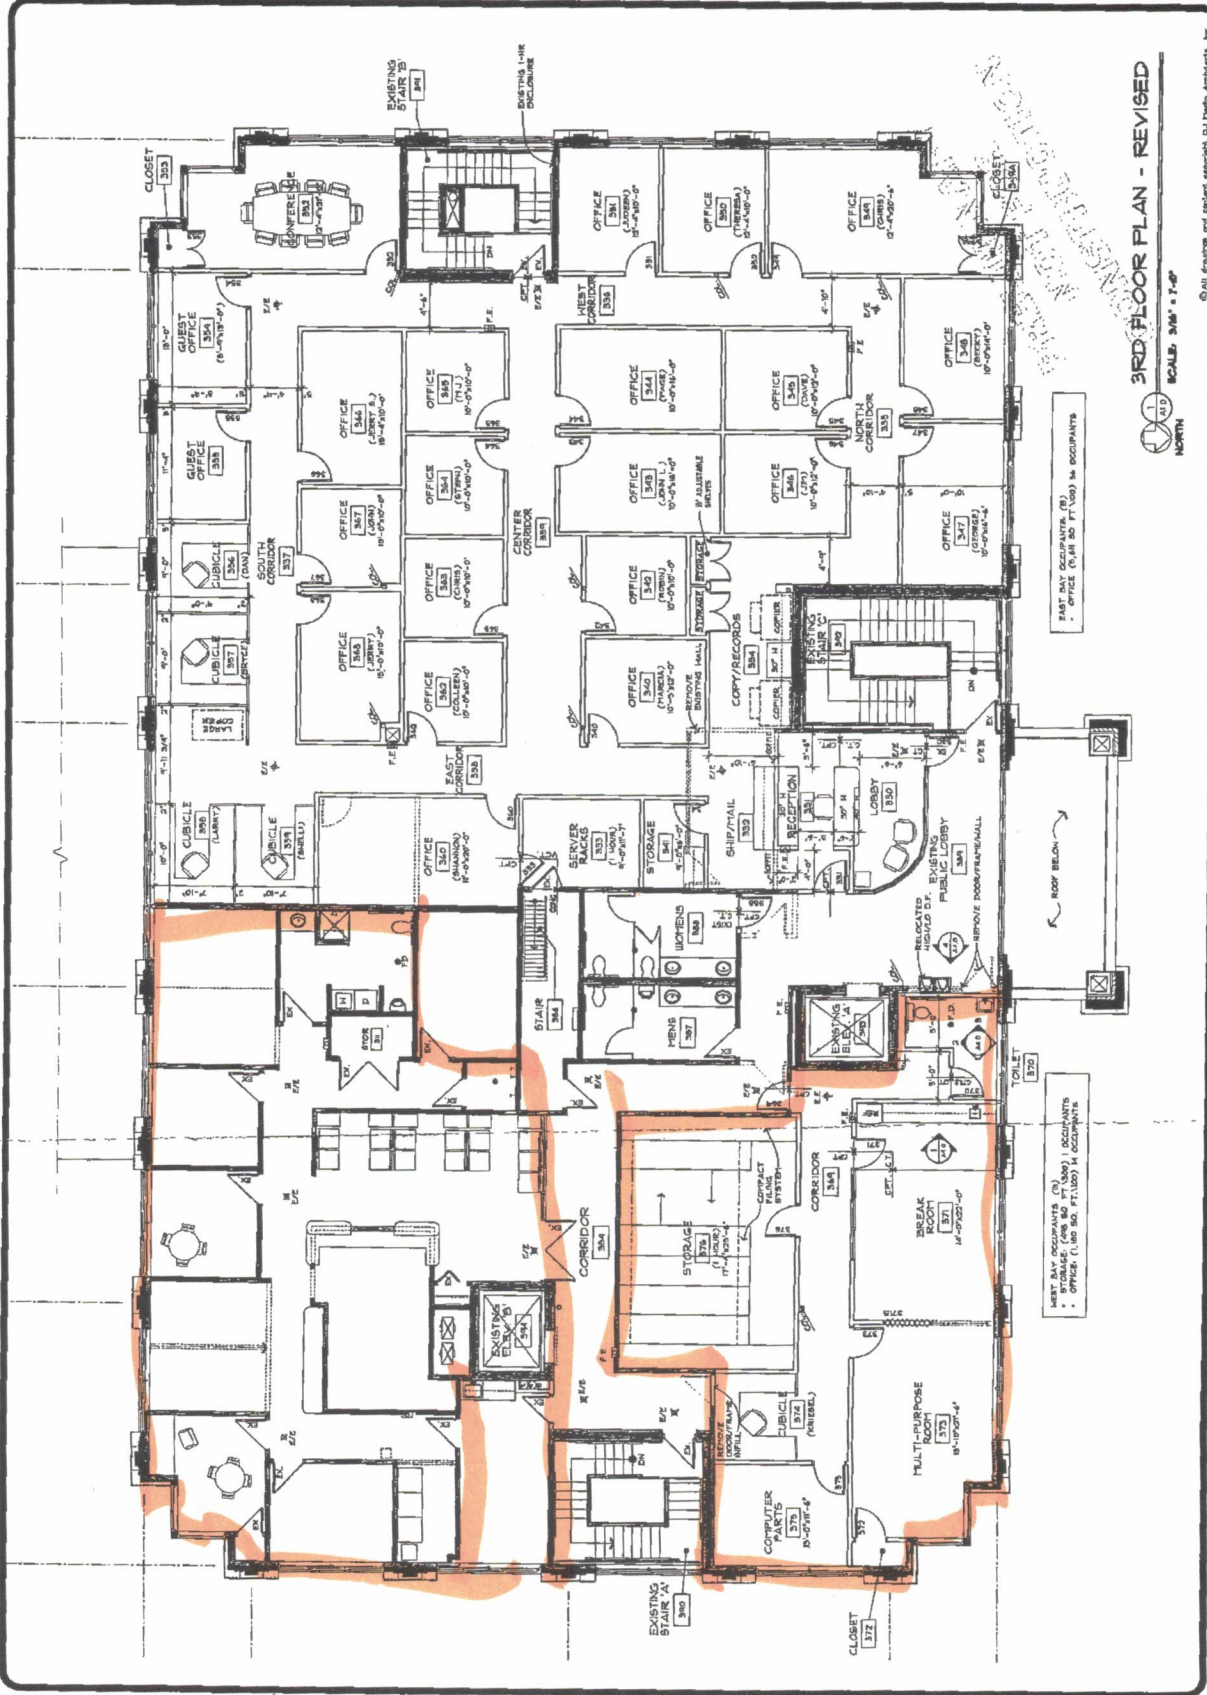

© 2004 design and content copyright D.J. Hedren Architects, Inc.