



INTERIOR VIEW



INTERIOR VIEW





RESTROOM



RESTROOM



ELECTRICAL

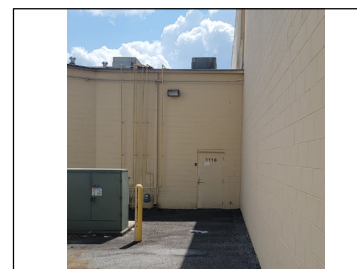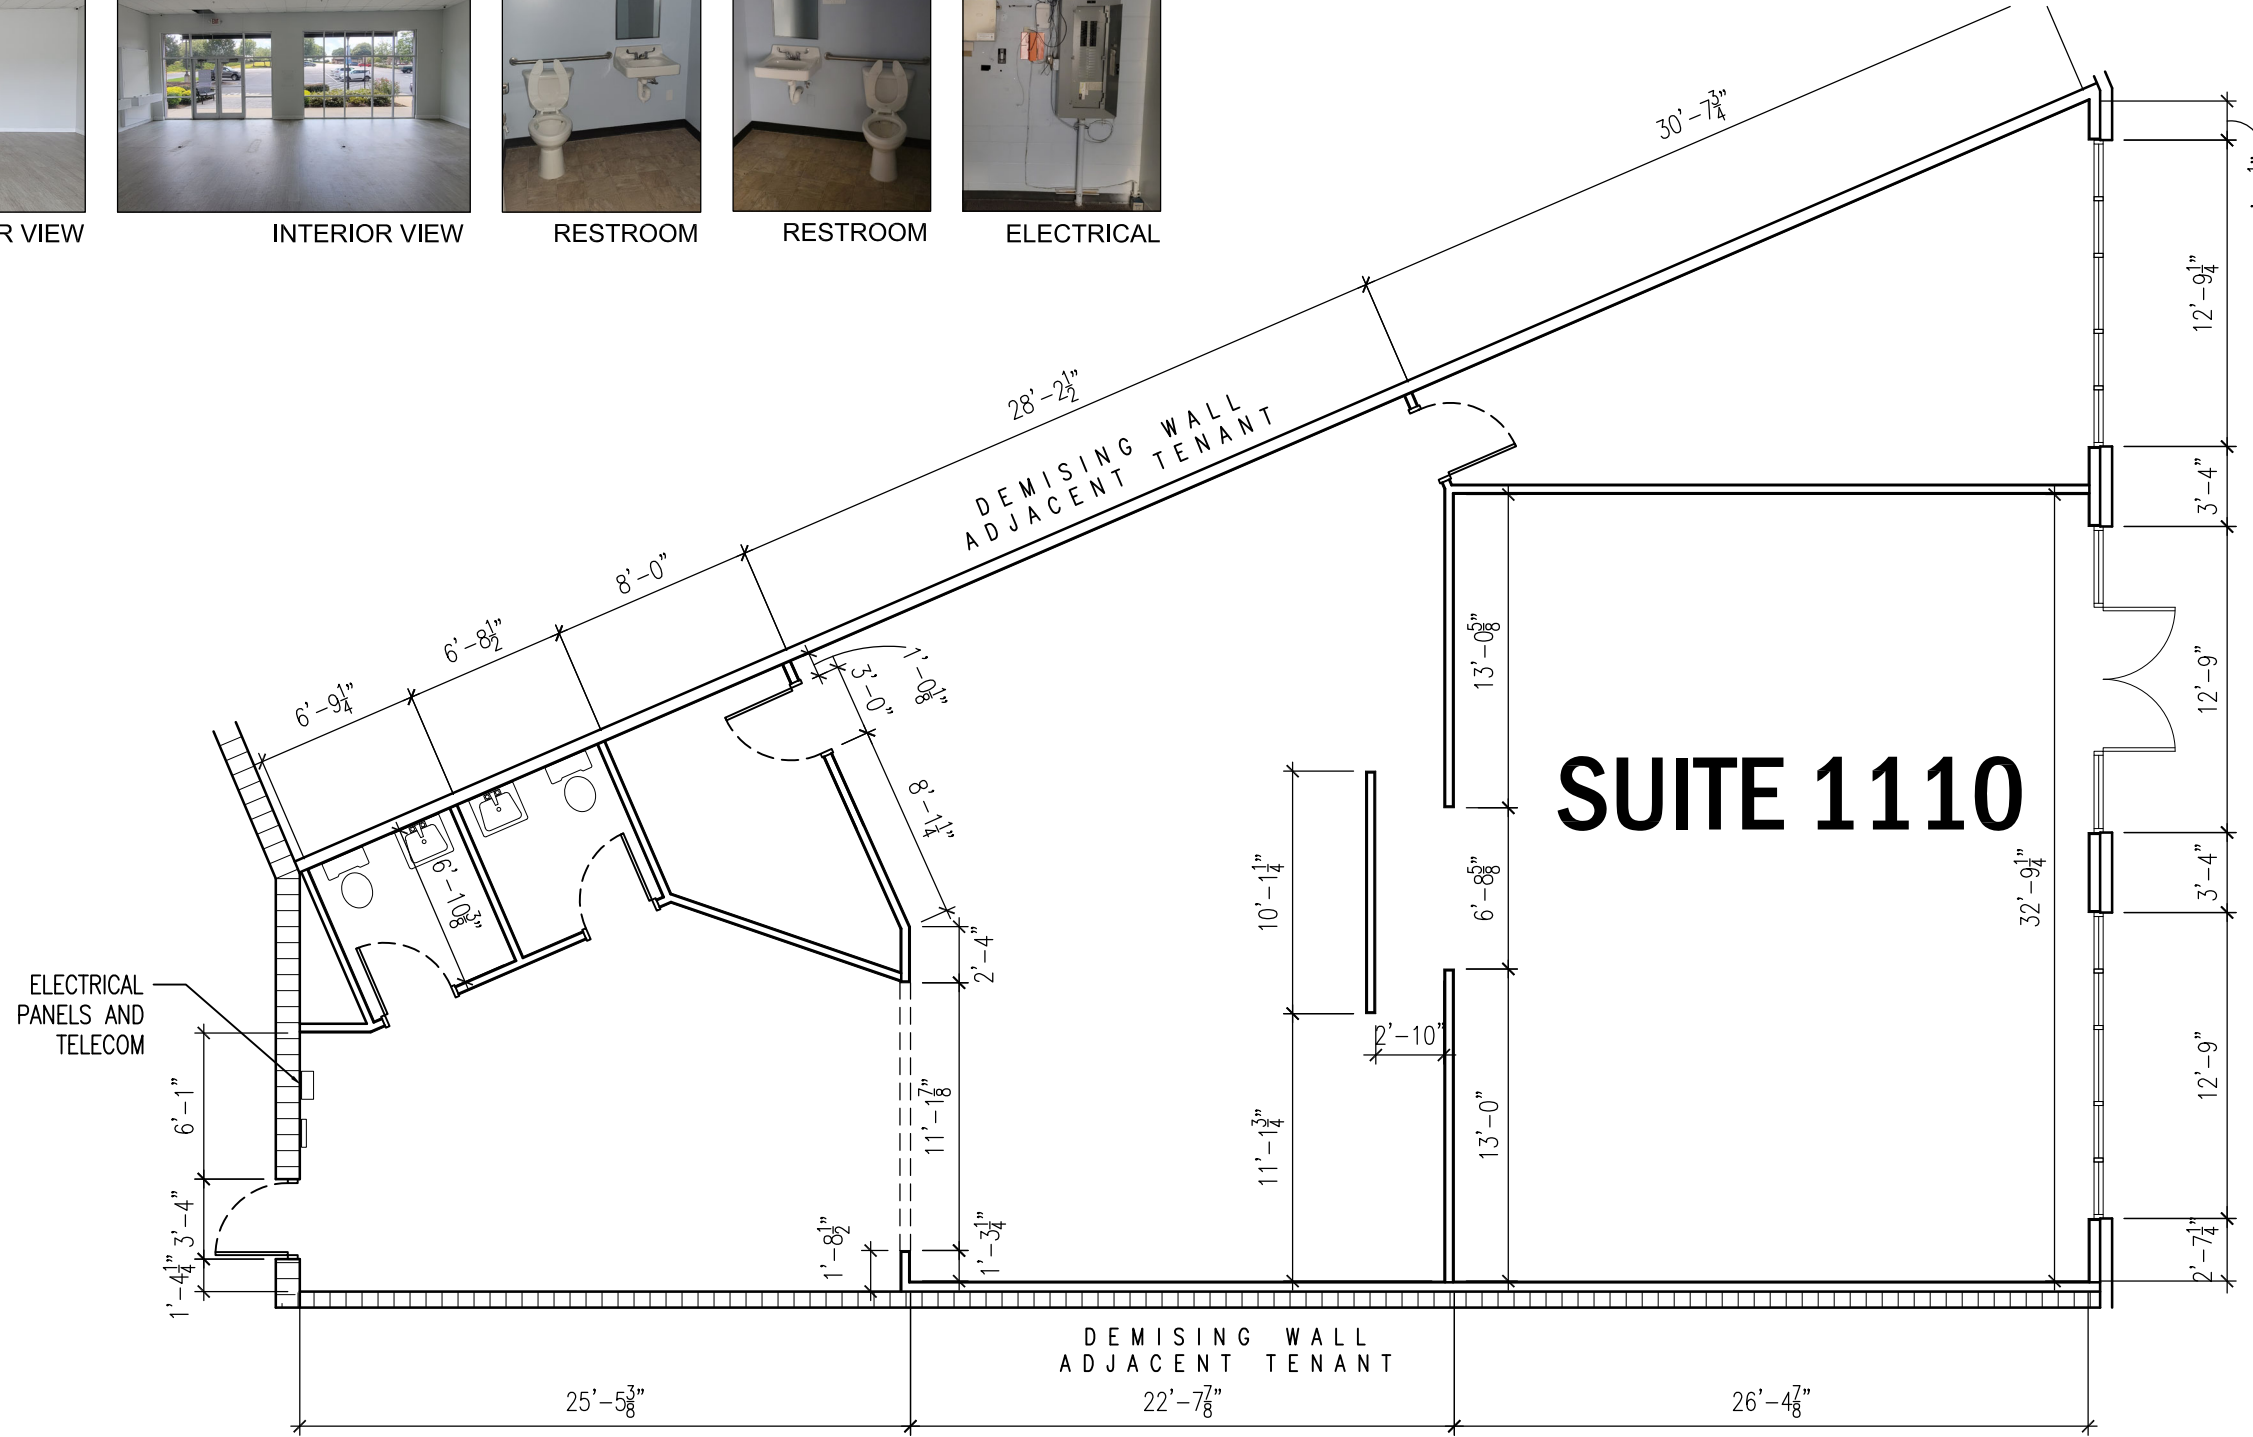

REAR ELEVATION



FRONT ELEVATION



SITE PLAN

01/LOD1: FLOOR PLAN
 UNIT 1110
 SCALE: 1/8" = 1'-0"

COLUMBUS PARK CROSSING
 SUITE 1110
 5555 WHITTLESEY BLVD.
 COLUMBUS, GEORGIA

WILLIAMS · BLACKSTOCK
 ARCHITECTS
 ARCHITECTURE INTERIORS PLANNING
 SUITE 200
 2204 FIRST AVENUE SOUTH
 BIRMINGHAM, ALABAMA 35233

REVISIONS

ISSUE DATE
 09/20/2021
 PROJECT NUMBER
 21-005.02

DRAWING TITLE:
 LOD
 SHEET NUMBER:
1.0