


3rd FLOOR
KEY PLAN

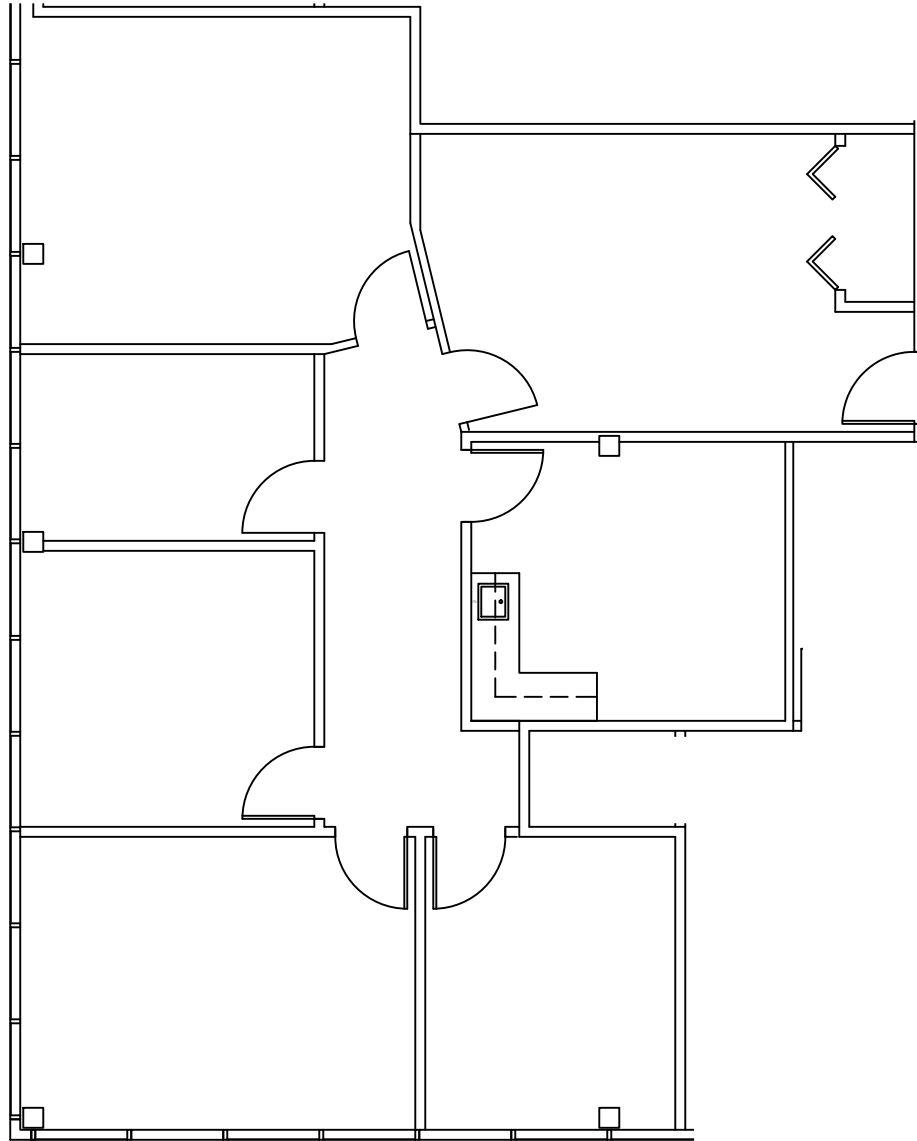

SUITE 390 1,623 NRA

1 FLOOR PLAN
SCALE: 1/8"=1'-0"

FLOOR PLANS MAY NOT BE TO SCALE AND MAY NOT REFLECT EXISTING CONDITIONS AND SHALL NOT BE RELIED UPON AS SUCH THESE DRAWINGS ARE DESIGN INTENT AND ARE AN EXHIBIT TO THE LEASE

LEGEND

EXISTING WALLS	NEW WALLS	LOW DEMO WALLS	NEW WIRELOCATED DOOR	N/A
----------------	-----------	----------------	----------------------	-----

ISSUE DATES

11-07-2024	ISSUE FOR REVIEW

THE PRESERVE
2040 NORTH LOOP WEST, HOUSTON, TX 77018
SUITE 390

PROJECT:	THE PRESERVE
PLLOT SCALE:	1/8" = 1'-0"
CHECKED BY:	WM
FILE NAME:	025-THE PRESERVE

SHEET TITLE
EXISTING PLAN

SHEET NUMBER
EX-1