


**NIALL WHATLEY  
ARCHITECTURE, LLC**

10977 CATTAIL POINTE  
SHREVEPORT, LA 71106  
318-402-7994

WILLOW CHUTE COMMERCIAL  
SUBD. UNIT NO. 2  
LOT 1

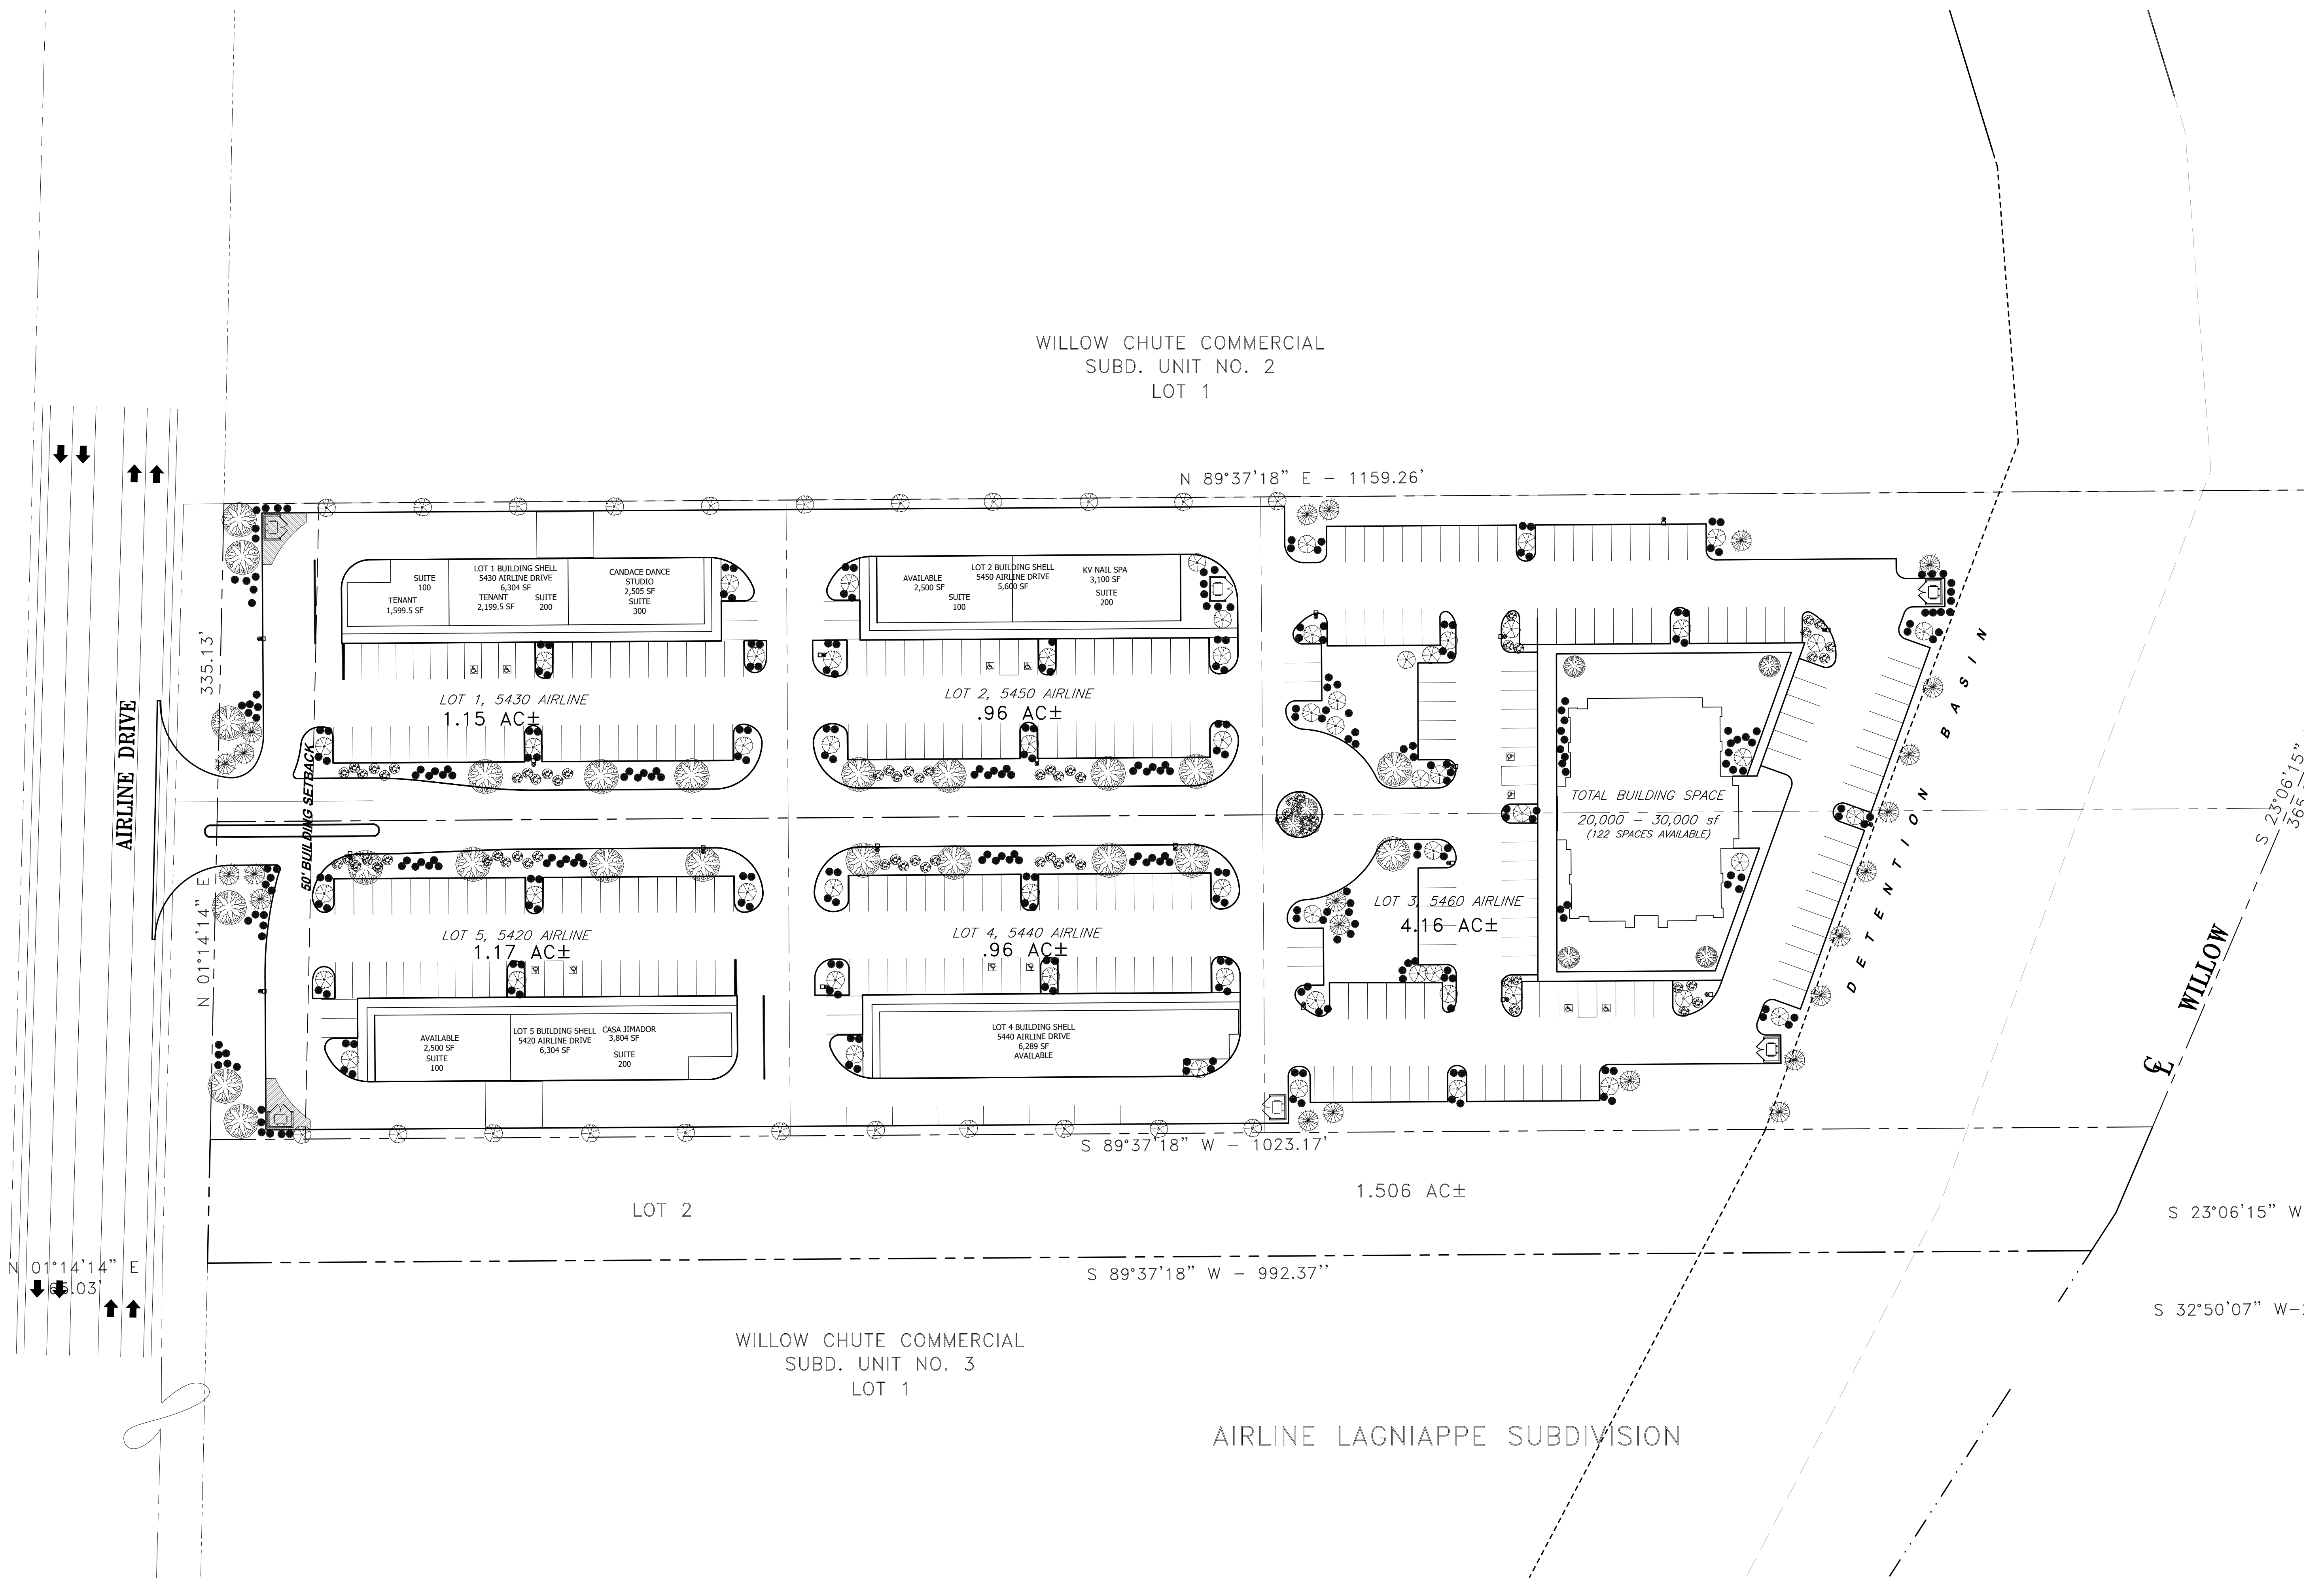

WILLOW CHUTE COMMERCIAL  
SUBD. UNIT NO. 3  
LOT 1

AIRLINE LAGNIAPPE SUBDIVISION

**OVERALL SITE PLAN**  
SCALE: 1" = 40'-0"  
FOR INFORMATION ONLY

**Airlane Lagniappe Building 2**

5450, Airlane Drive, Suite 200  
Bossier City, Louisiana 71111

OVERALL ARCHITECTURAL SITE PLAN

PHASE	DATE:
DESIGN DEV.	
PERMITTING	
CONSTRUCTION	


PLAN #

REVISION:	DATE:
NDW	
NDW	

SHEET

THE BOUNDARY DESCRIPTIONS SHOWN HEREIN SHALL BE CONSIDERED "FOR INFORMATION PURPOSES ONLY" AND SHALL NOT BE MISCONSTRUED AS A SIGNED, SEALED OR CERTIFIED PROFESSIONAL LAND SURVEYOR'S "PRODUCT". IF, AT ANY TIME OR FOR ANY REASON, A SIGNED, SEALED OR CERTIFIED SURVEY IS REQUIRED, A PROFESSIONAL LAND SURVEYOR SHALL BE OBTAINED PER THE LOUISIANA PROFESSIONAL LAND SURVEYOR LICENSING LAWS.



**AS1**

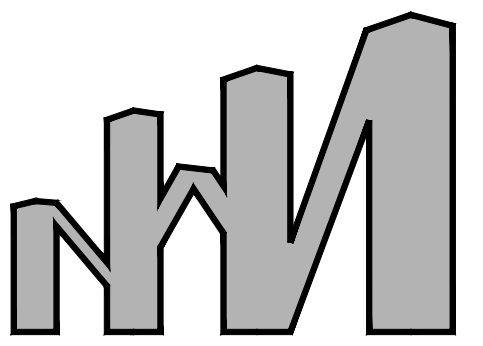

**NIALL WHATLEY  
ARCHITECTURE, LLC**

10977 CATTAIL POINTE  
SHREVEPORT, LA 71106  
318-402-7994

AIRLINE DRIVE

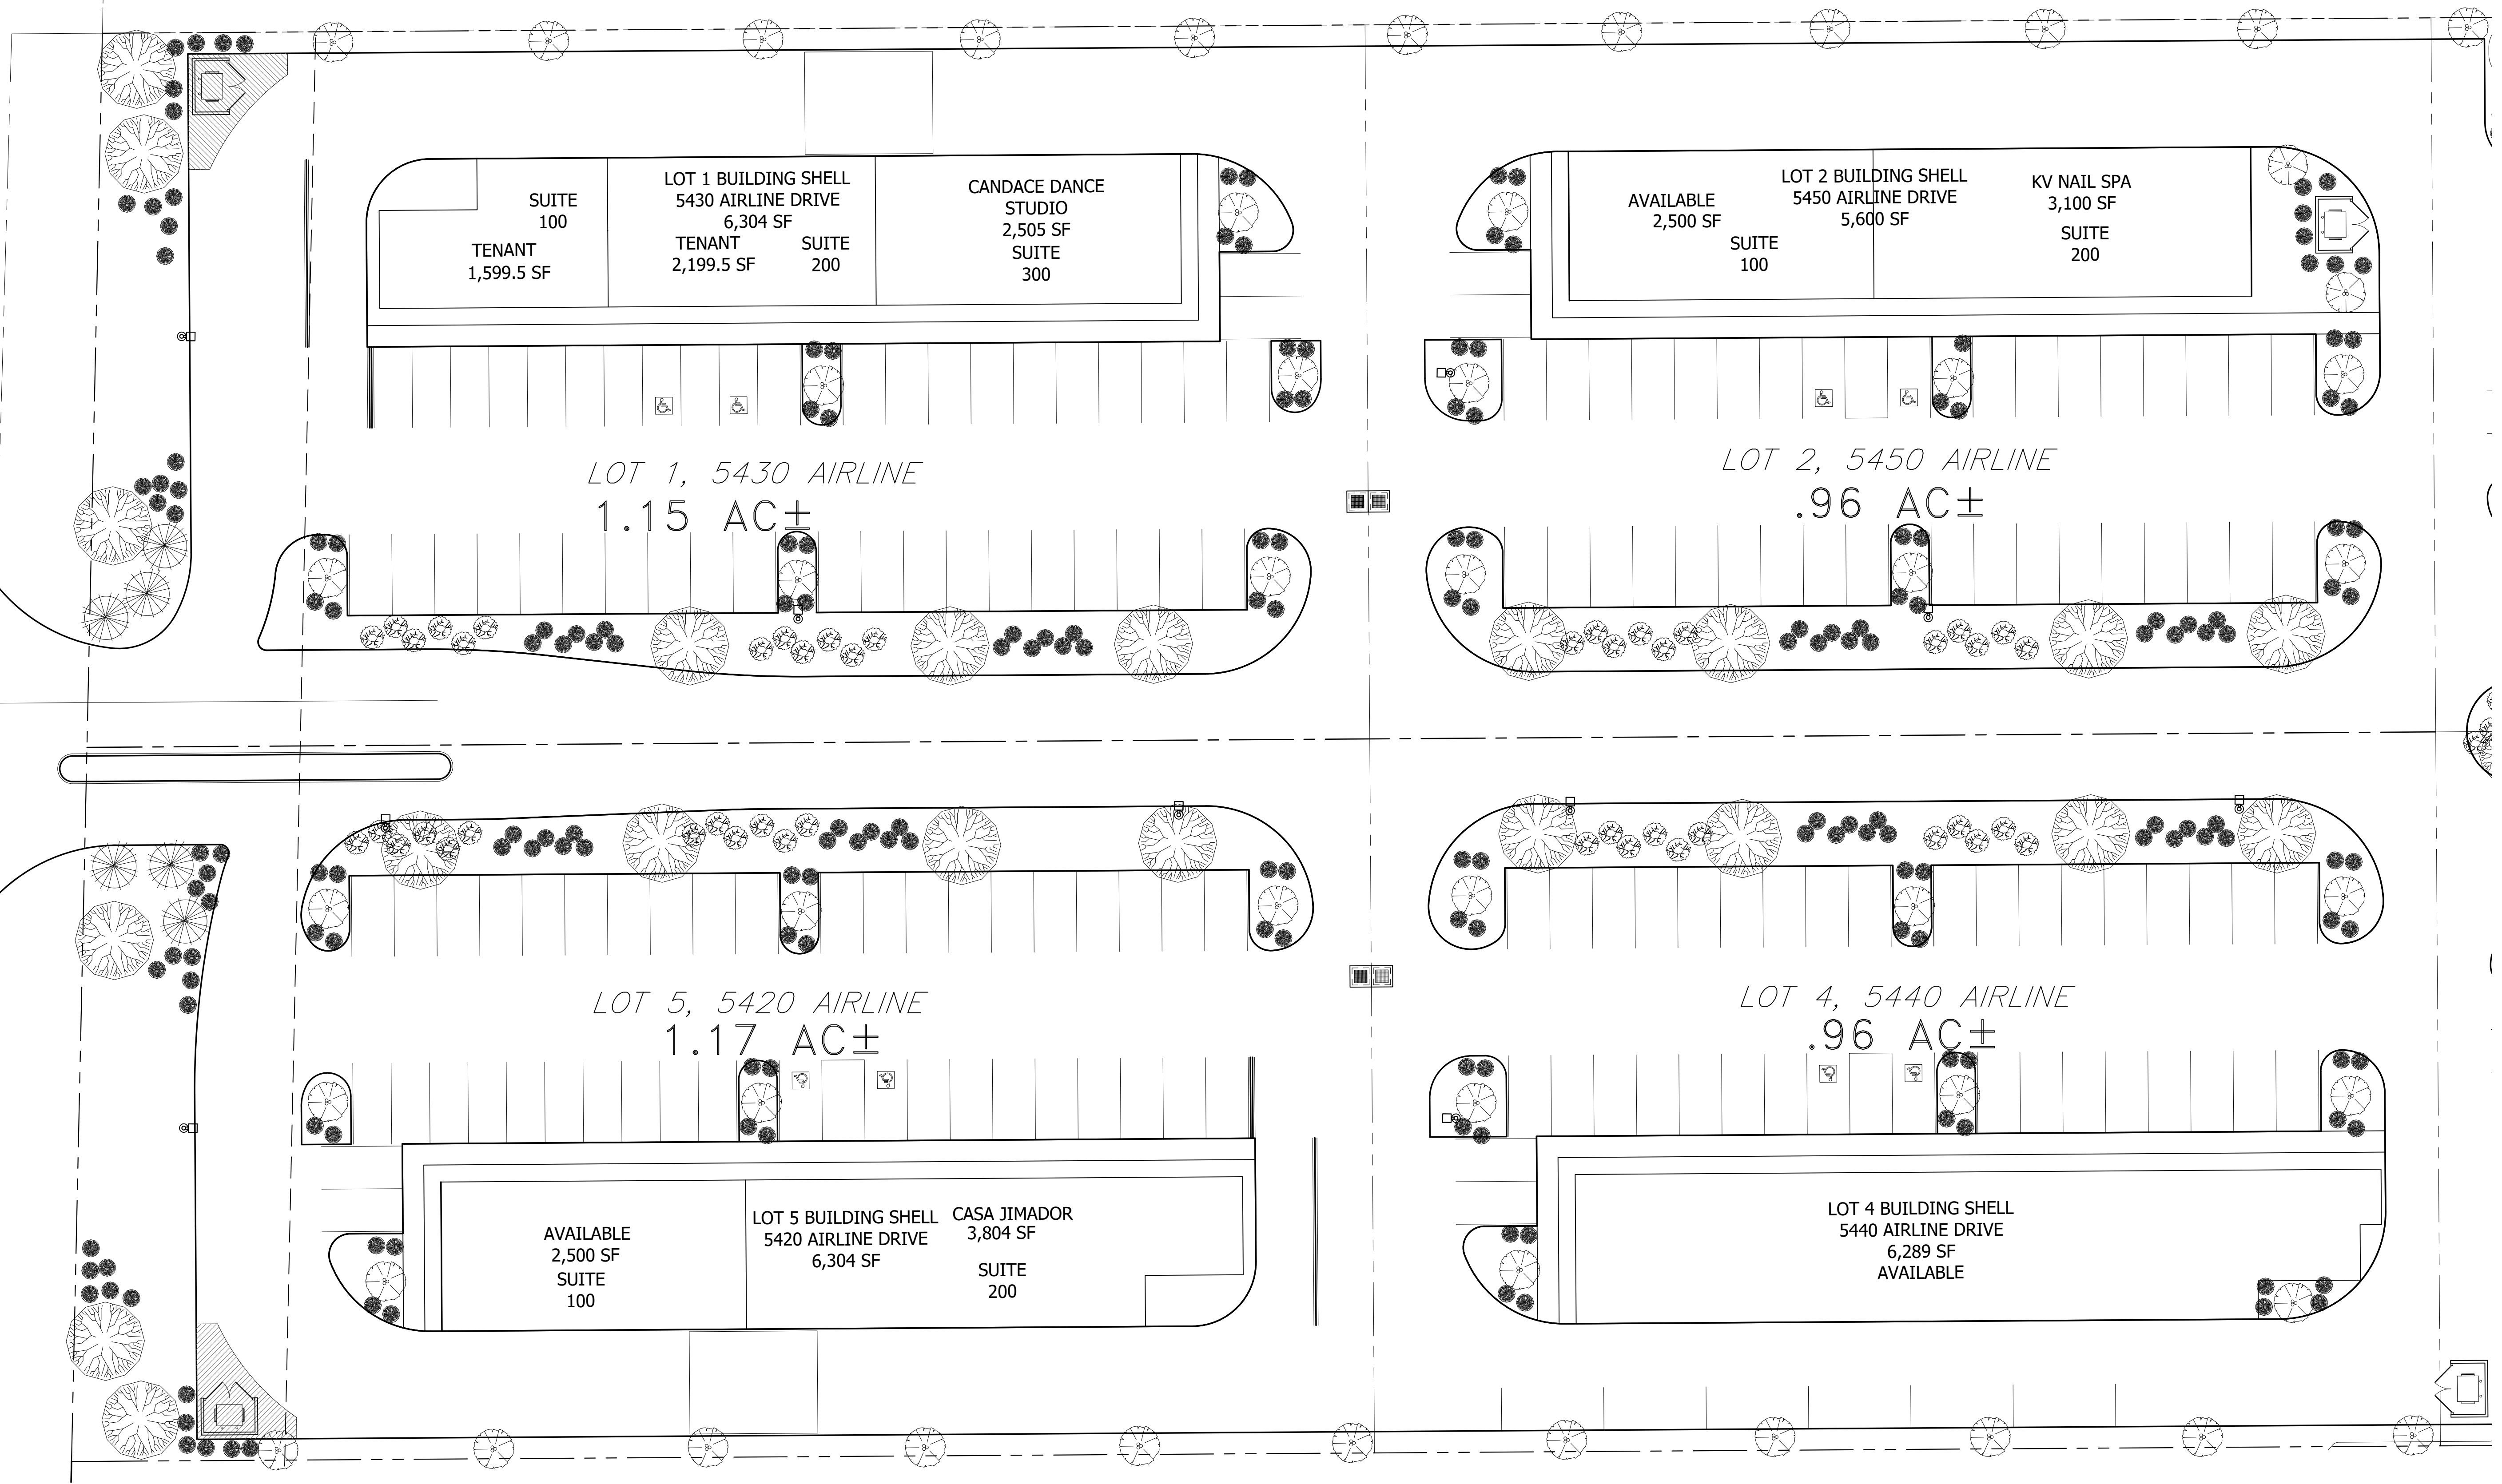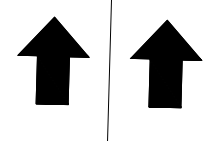

**PARTIAL SITE PLAN**  
SCALE: 1" = 20'-0"

**Airline Lagniappe Building 2**

5450, Airline Drive, Suite 200  
Bossier City, Louisiana 71111

ARCHITECTURAL SITE PLAN

PHASE	DATE:
DESIGN DEV.	
PERMITTING	
CONSTRUCTION	

PLAN #

REVISION:	DATE:
NDW	
NDW	
SHEET	

**AS2**