
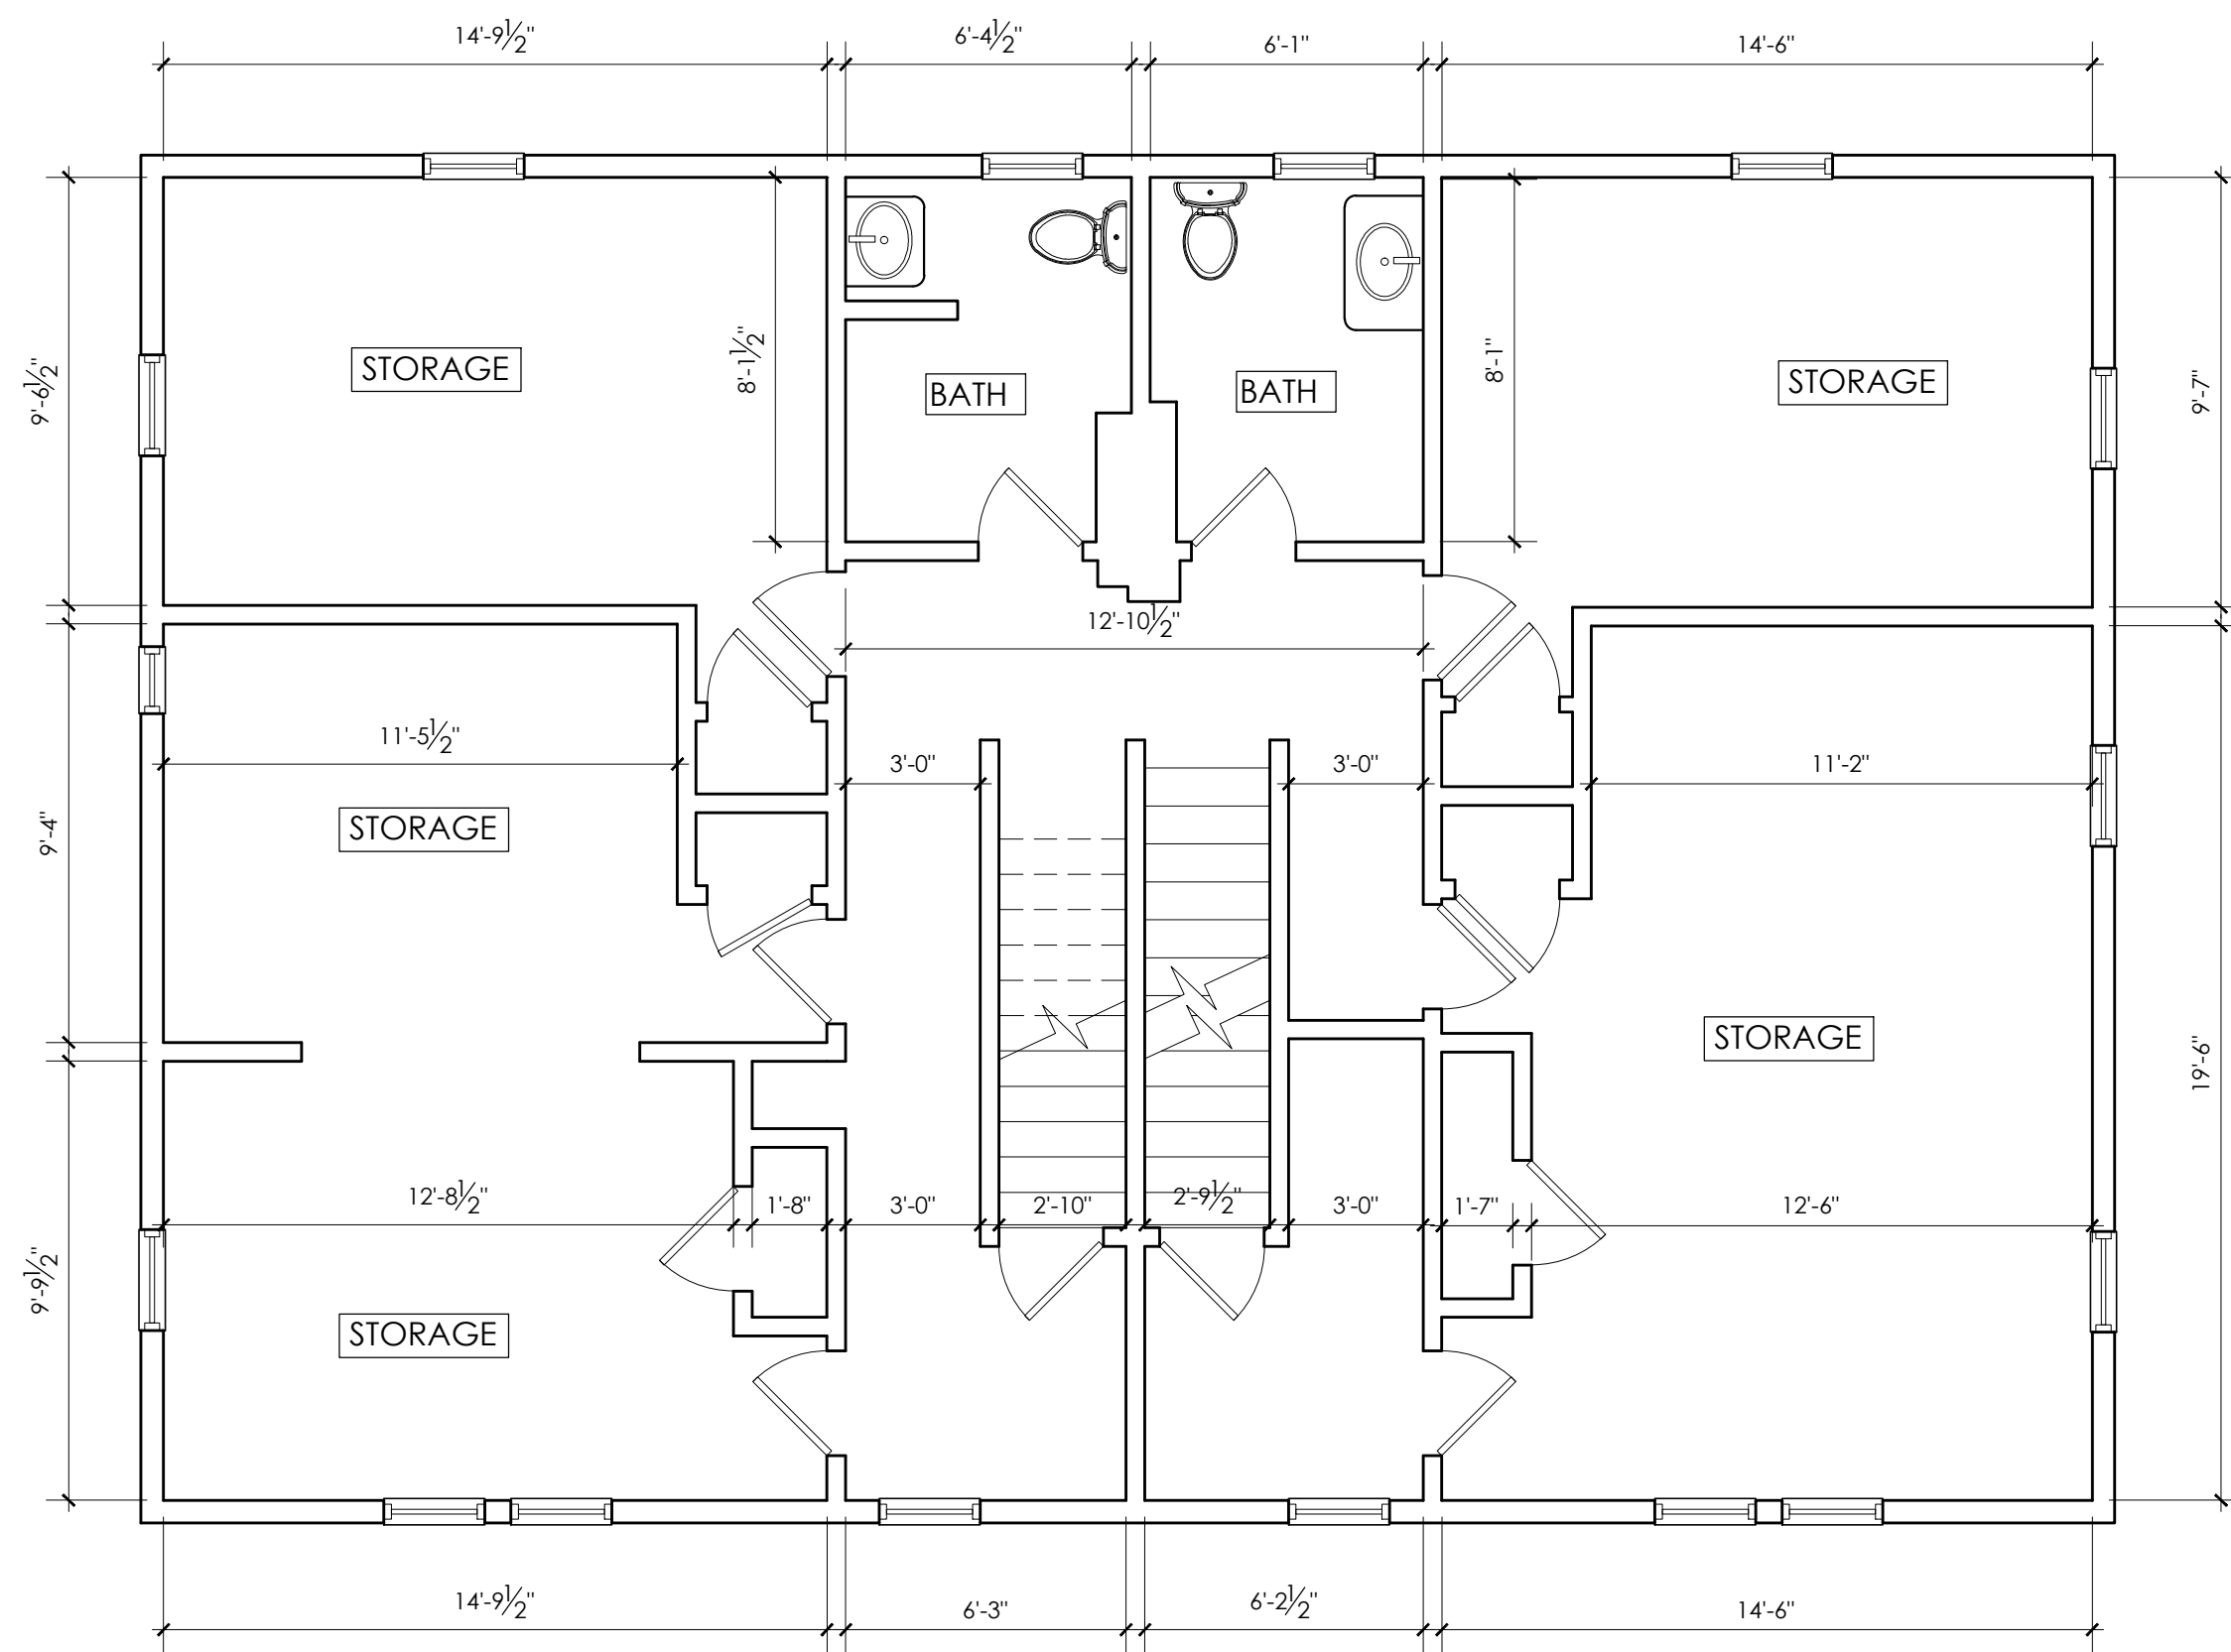


1
EC-2

EXISTING SECOND FLOOR PLAN
SCALE: 3/16" = 1'-0"

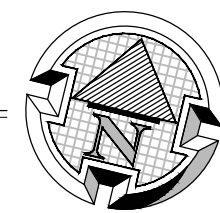

SECOND FLOOR SQUARE FOOTAGES	
NYCB USABLE AREA =	1,342.0 S.F.
NYCB GROSS AREA =	1,268.5 S.F.

THESE PLANS ARE AN INSTRUMENT OF SERVICE AND OR THE PROPERTY OF THE ARCHITECT. INFRINGEMENTS WILL BE PROSECUTED.

WARNING: IT IS A VIOLATION OF THE NYS EDUCATION LAW ARTICLE 145 FOR ANY PERSON, UNLESS HE IS ACTING UNDER THE DIRECTION OF A LICENSED ARCHITECT, TO ALTER THIS ITEM IN ANY WAY.


REVISIONS / SUBMITTALS:

DRAWING NUMBER:
EC-2

HOSCHLER · GRAZIOSI
ARCHITECTS P.C.

123 South Street, Suite 206
Oyster Bay, NY 11771

Phone: 516.268.5364
Fax: 516.295.5324

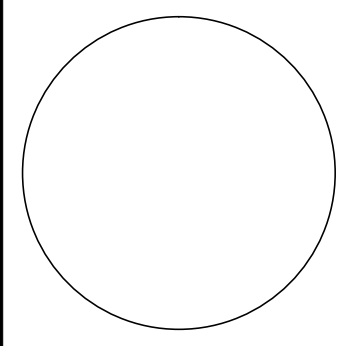

SCALE: AS NOTED
DATE: 05.10.2013
DRAWN BY: SB
COMM: 12136

DRAWING TITLE: **EXISTING SECOND FL. PLAN**

PROJECT: **NYCB GARDEN STATE COM. BANK BRANCH # 465 VERIFICATION**
23 LITTLE FALLS ROAD
FAIRFIELD, NJ 07004