


BUILDING KEYMAP
SCALE: 1:1000

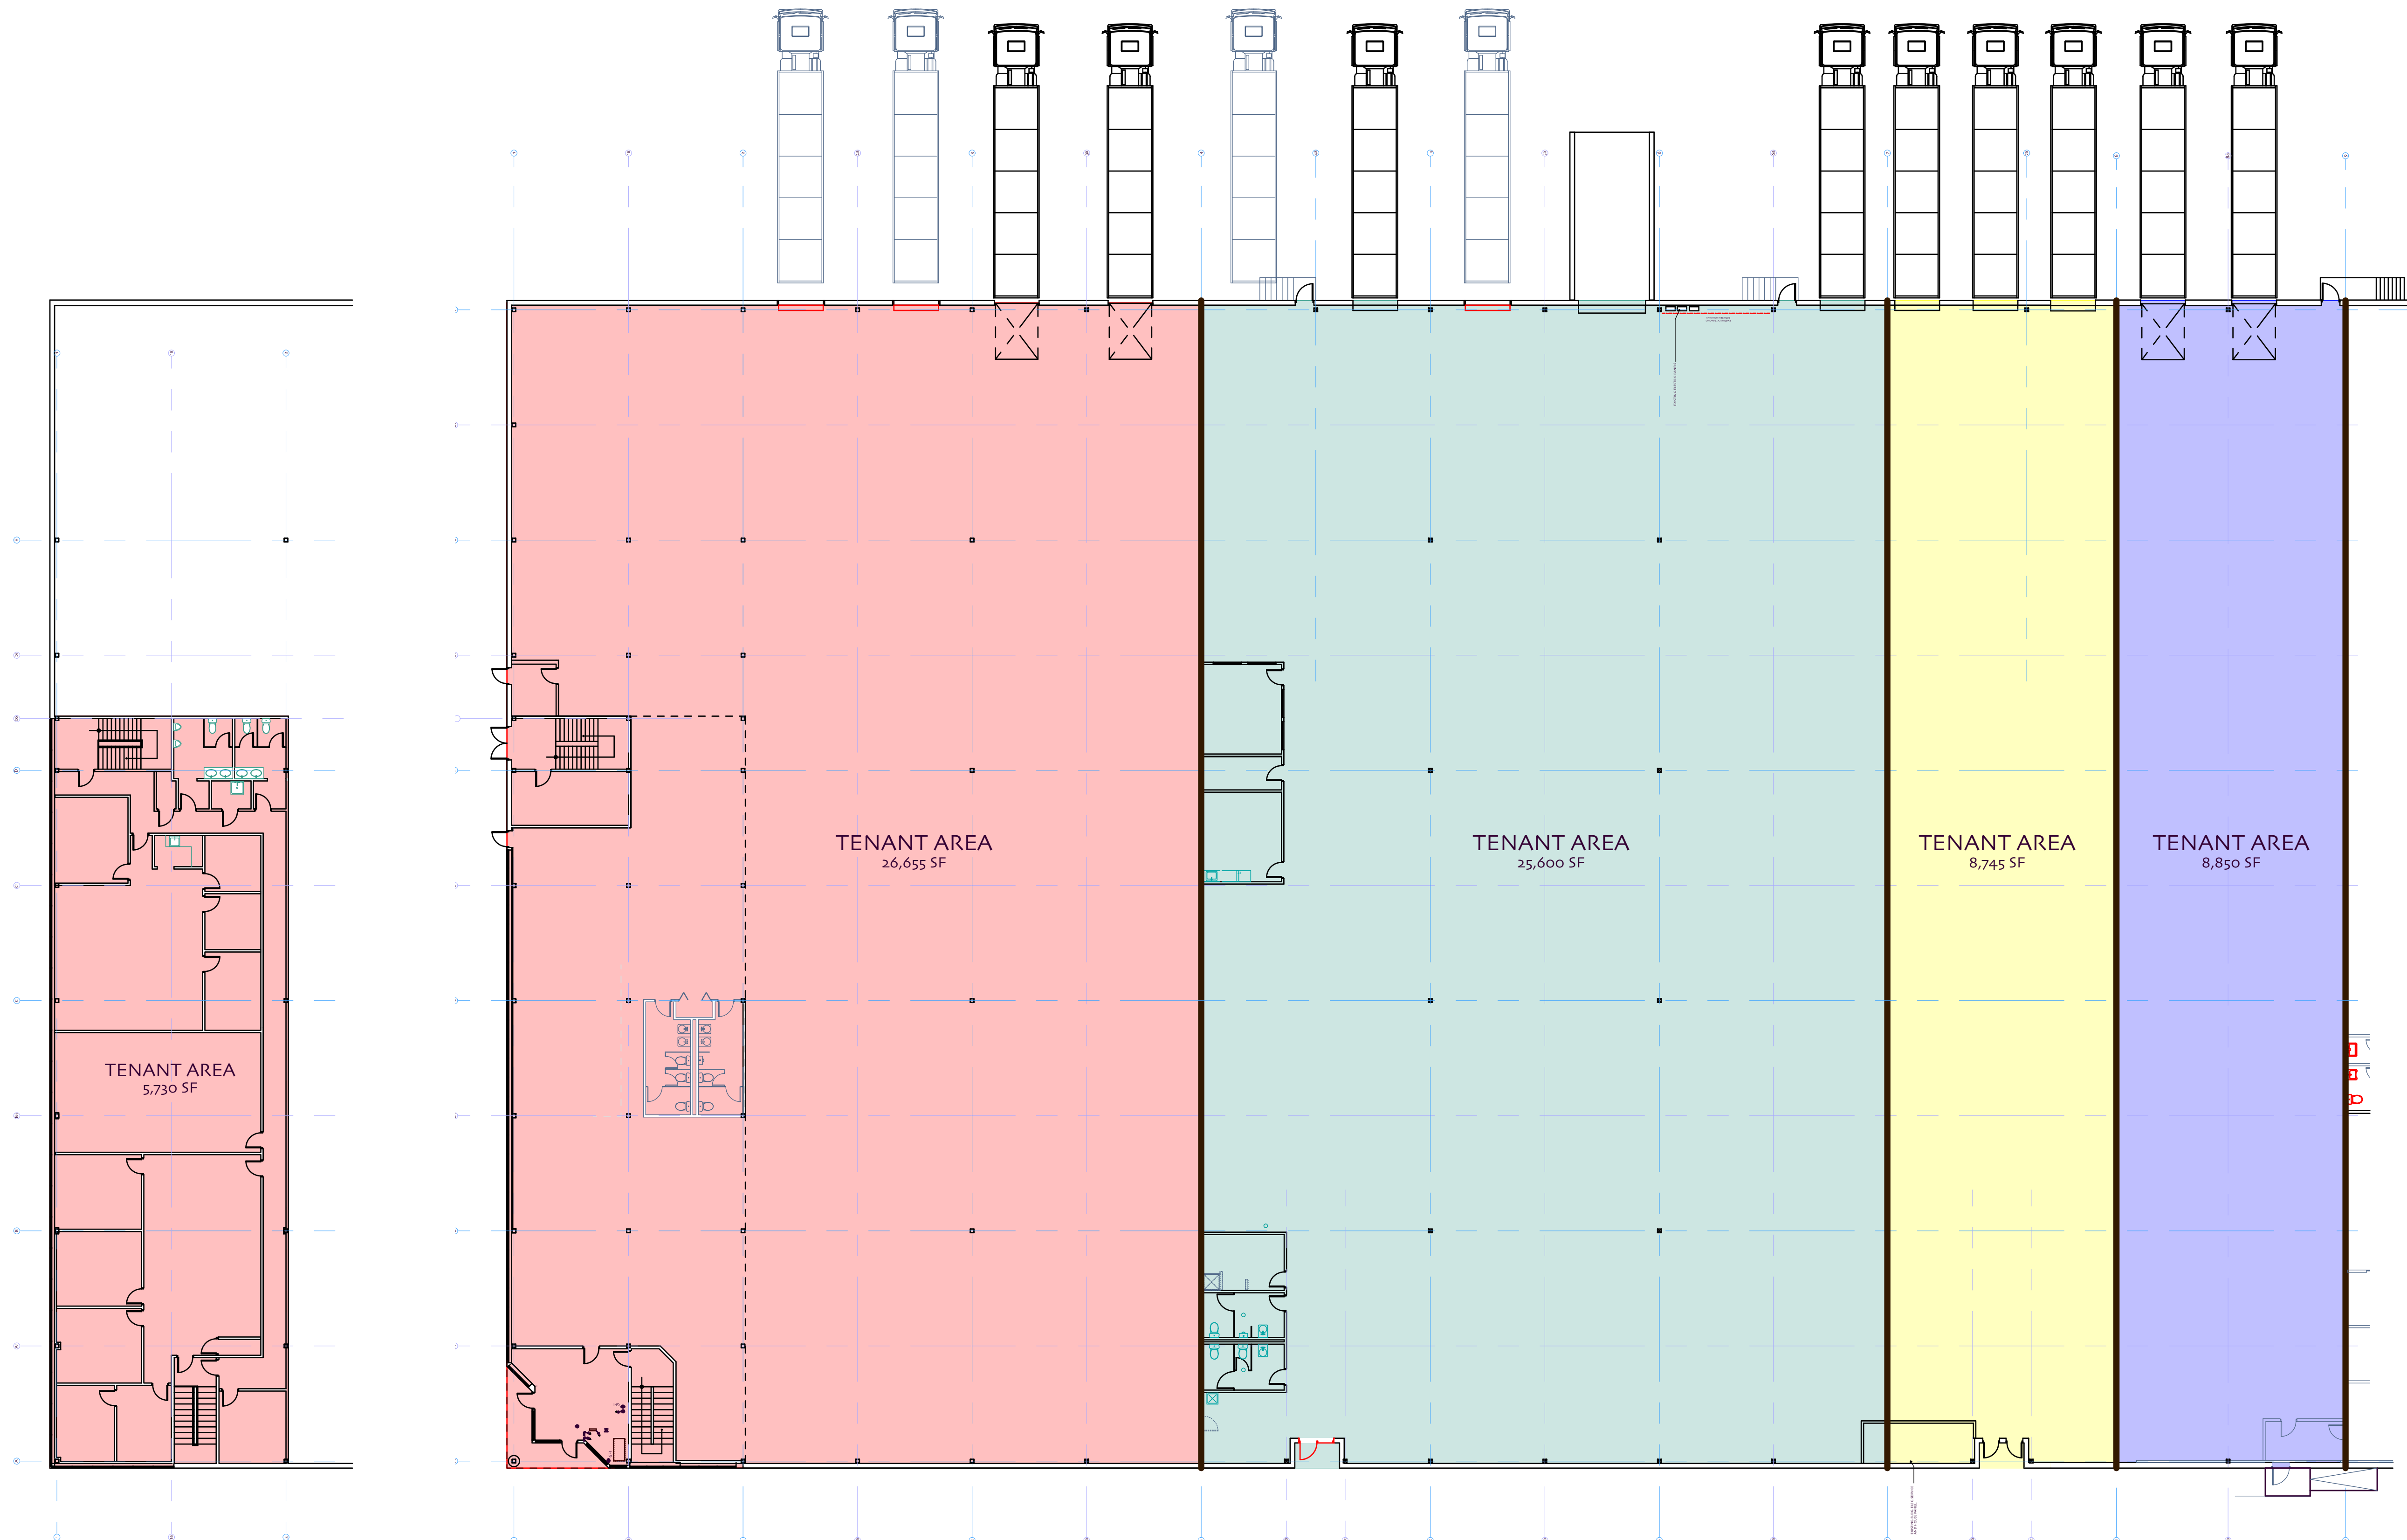

SECOND FLOOR PLAN
SCALE: 1/16" = 1'-0"

MARKETING PLAN
SCALE: 1/16" = 1'-0"

REVISIONS

PROJECT
**SADDLEBACK
MANAGEMENT**
208 PASSAIC AVENUE
FAIRFIELD NEW JERSEY

DRAWING
MARKETING PLAN

JOSEPH G. MARRA
ARCHITECT
PLANNER

22 HOWARD BOULEVARD
SUITE 203
MT. ARLINGTON, NEW JERSEY 07856
(973) 770-6800

NJ-AI-08164, NJ-LI-03544

SCALE:
1/16" = 1'-0"

PROJECT NO.:
18-13

DRAWN BY:
LYS

SHEET:
MK7

DATE:
4-10-19

18-13 MK7