
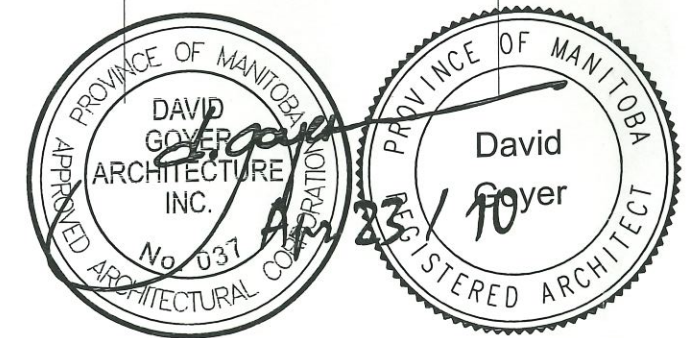


**1**  
A-1  
**MAIN FLOOR PLAN**  
1" = 16'-0"

**2**  
A-1  
**MEZZANINE PLAN**  
1" = 16'-0"

**S T. J A M E S S T R E E T**

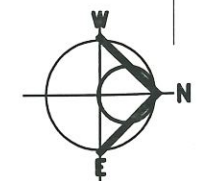

REVISIONS	REF.	DATE	DESCRIPTION
	A	10 04 23	ISSUED FOR INTERIOR ALTERATION PERMIT

**David Goyer Architecture**  
 STE. 200 - 909 DORCHESTER AVENUE  
 WINNIPEG MANITOBA R3M 0P7  
 PHONE (204) 475 6736 FAX (204) 453 9175

PROJECT TITLE: **1224 ST. JAMES ST INTERIOR ALTERATION WINNIPEG, MANITOBA**  
 PROJECT NO: 10-015

SHEET TITLE: **PLANS**  
 SCALE: SEE DWG

SHEET NO. **A-1**  
 REVISION NO. **1**