

REVISIONS


KEENAN + KENNY ARCHITECTS, LTD.
188 Main Street
Falmouth, Massachusetts 02540
508-540-0075 TEL office@kandkarchitects.com
www.kandkarchitects.com

RENOVATIONS TO THE:
NEW RESTAURANT
295 MAIN STREET FALMOUTH, MA


SHEET TITLE:
EXISTING + DEMO FLOOR
PLANS

PROJECT NO.
KAZ
SCALE:
As indicated

EX1.1

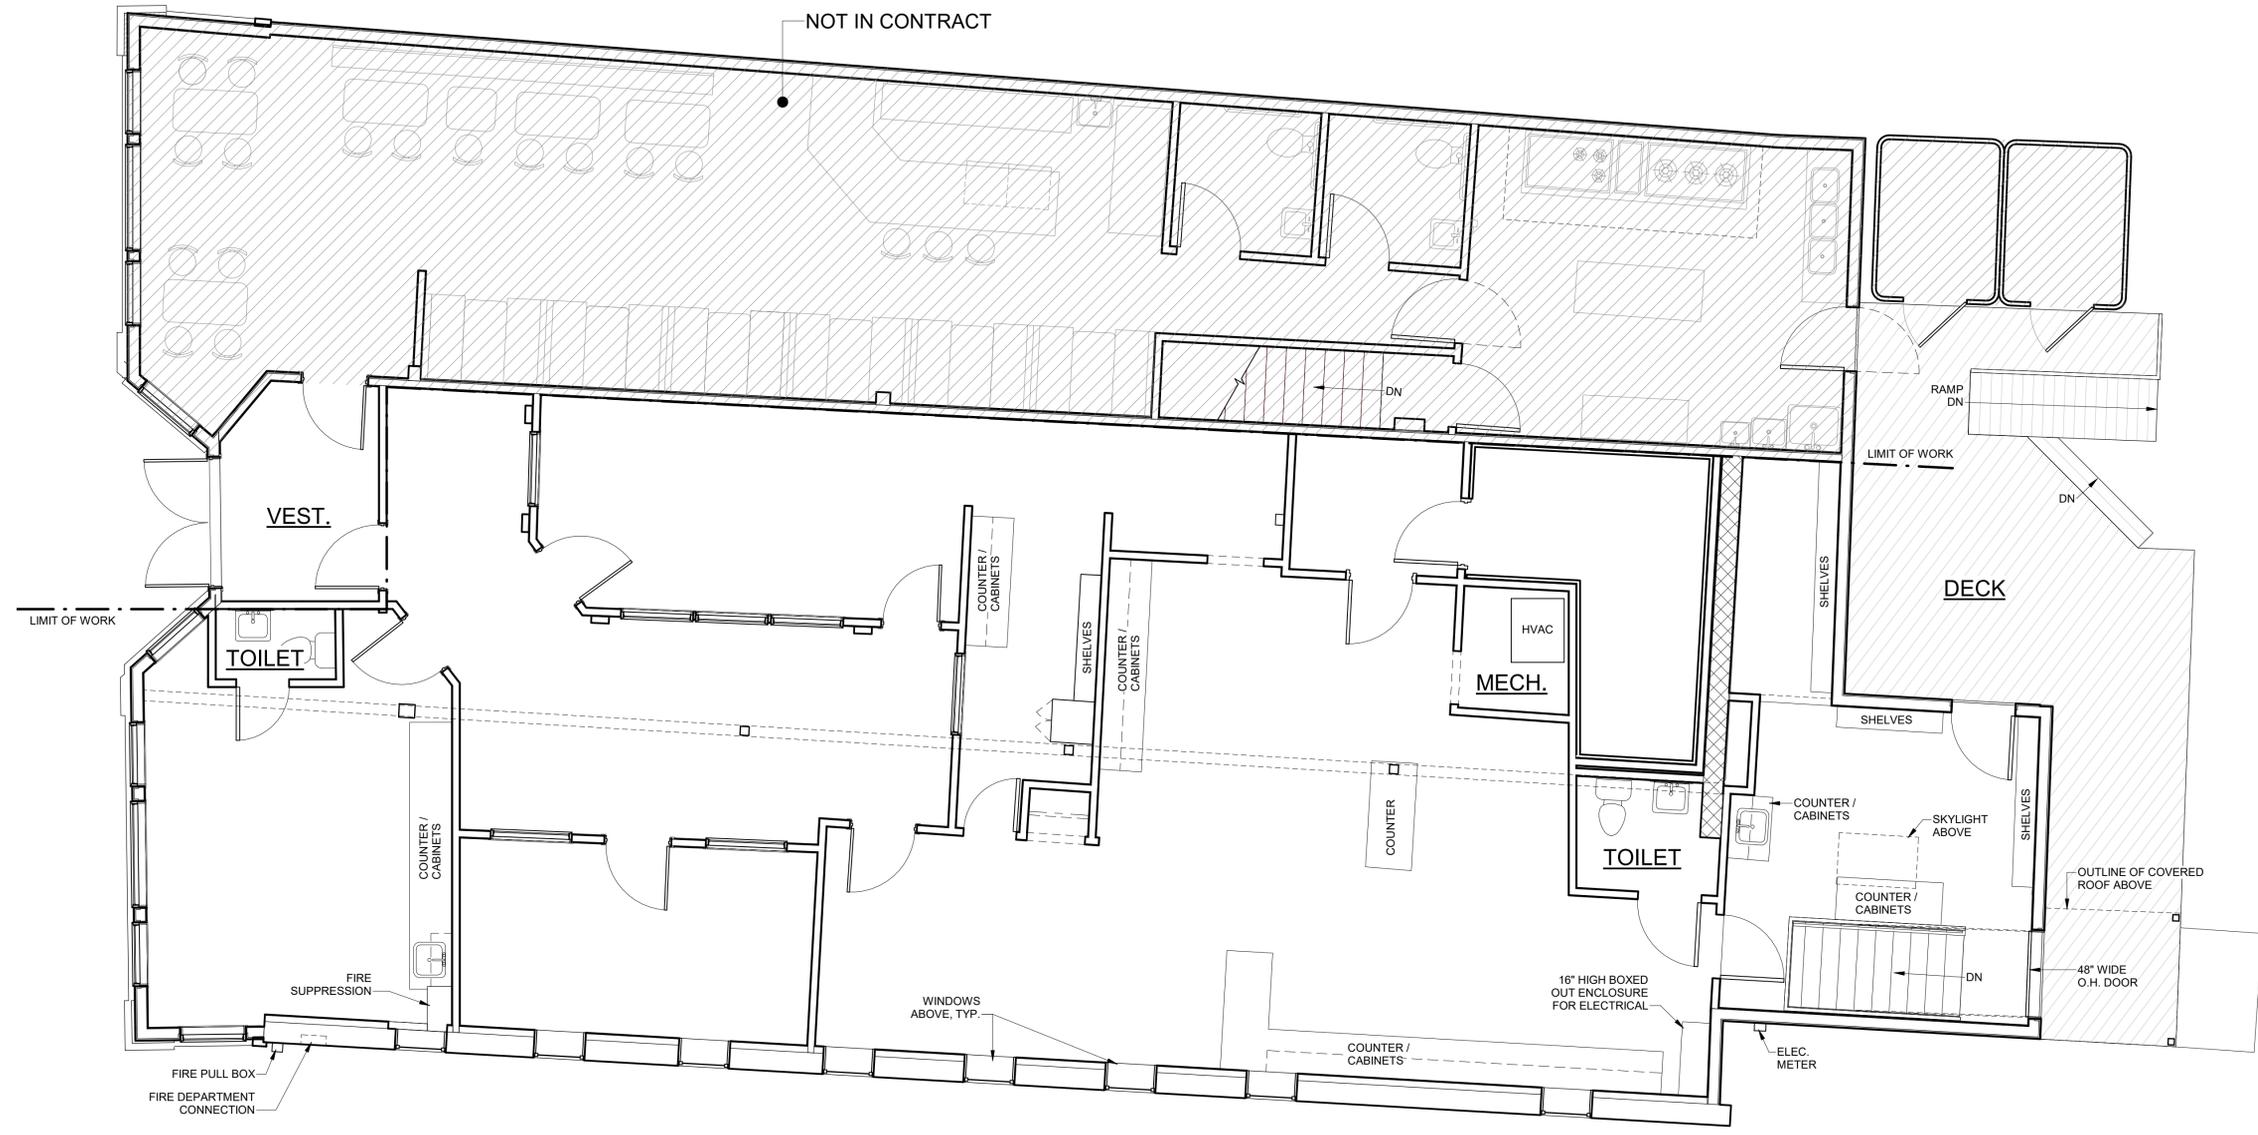


A EXISTING FIRST FLOOR PLAN
1/4" = 1'-0"

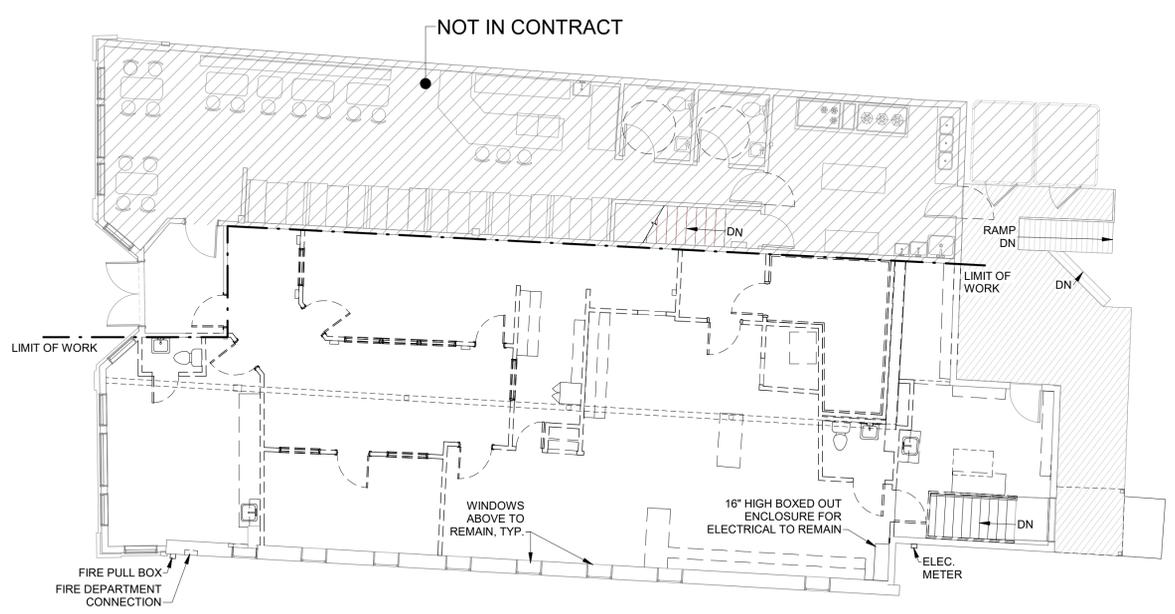

B DEMO FIRST FLOOR PLAN
1/8" = 1'-0"



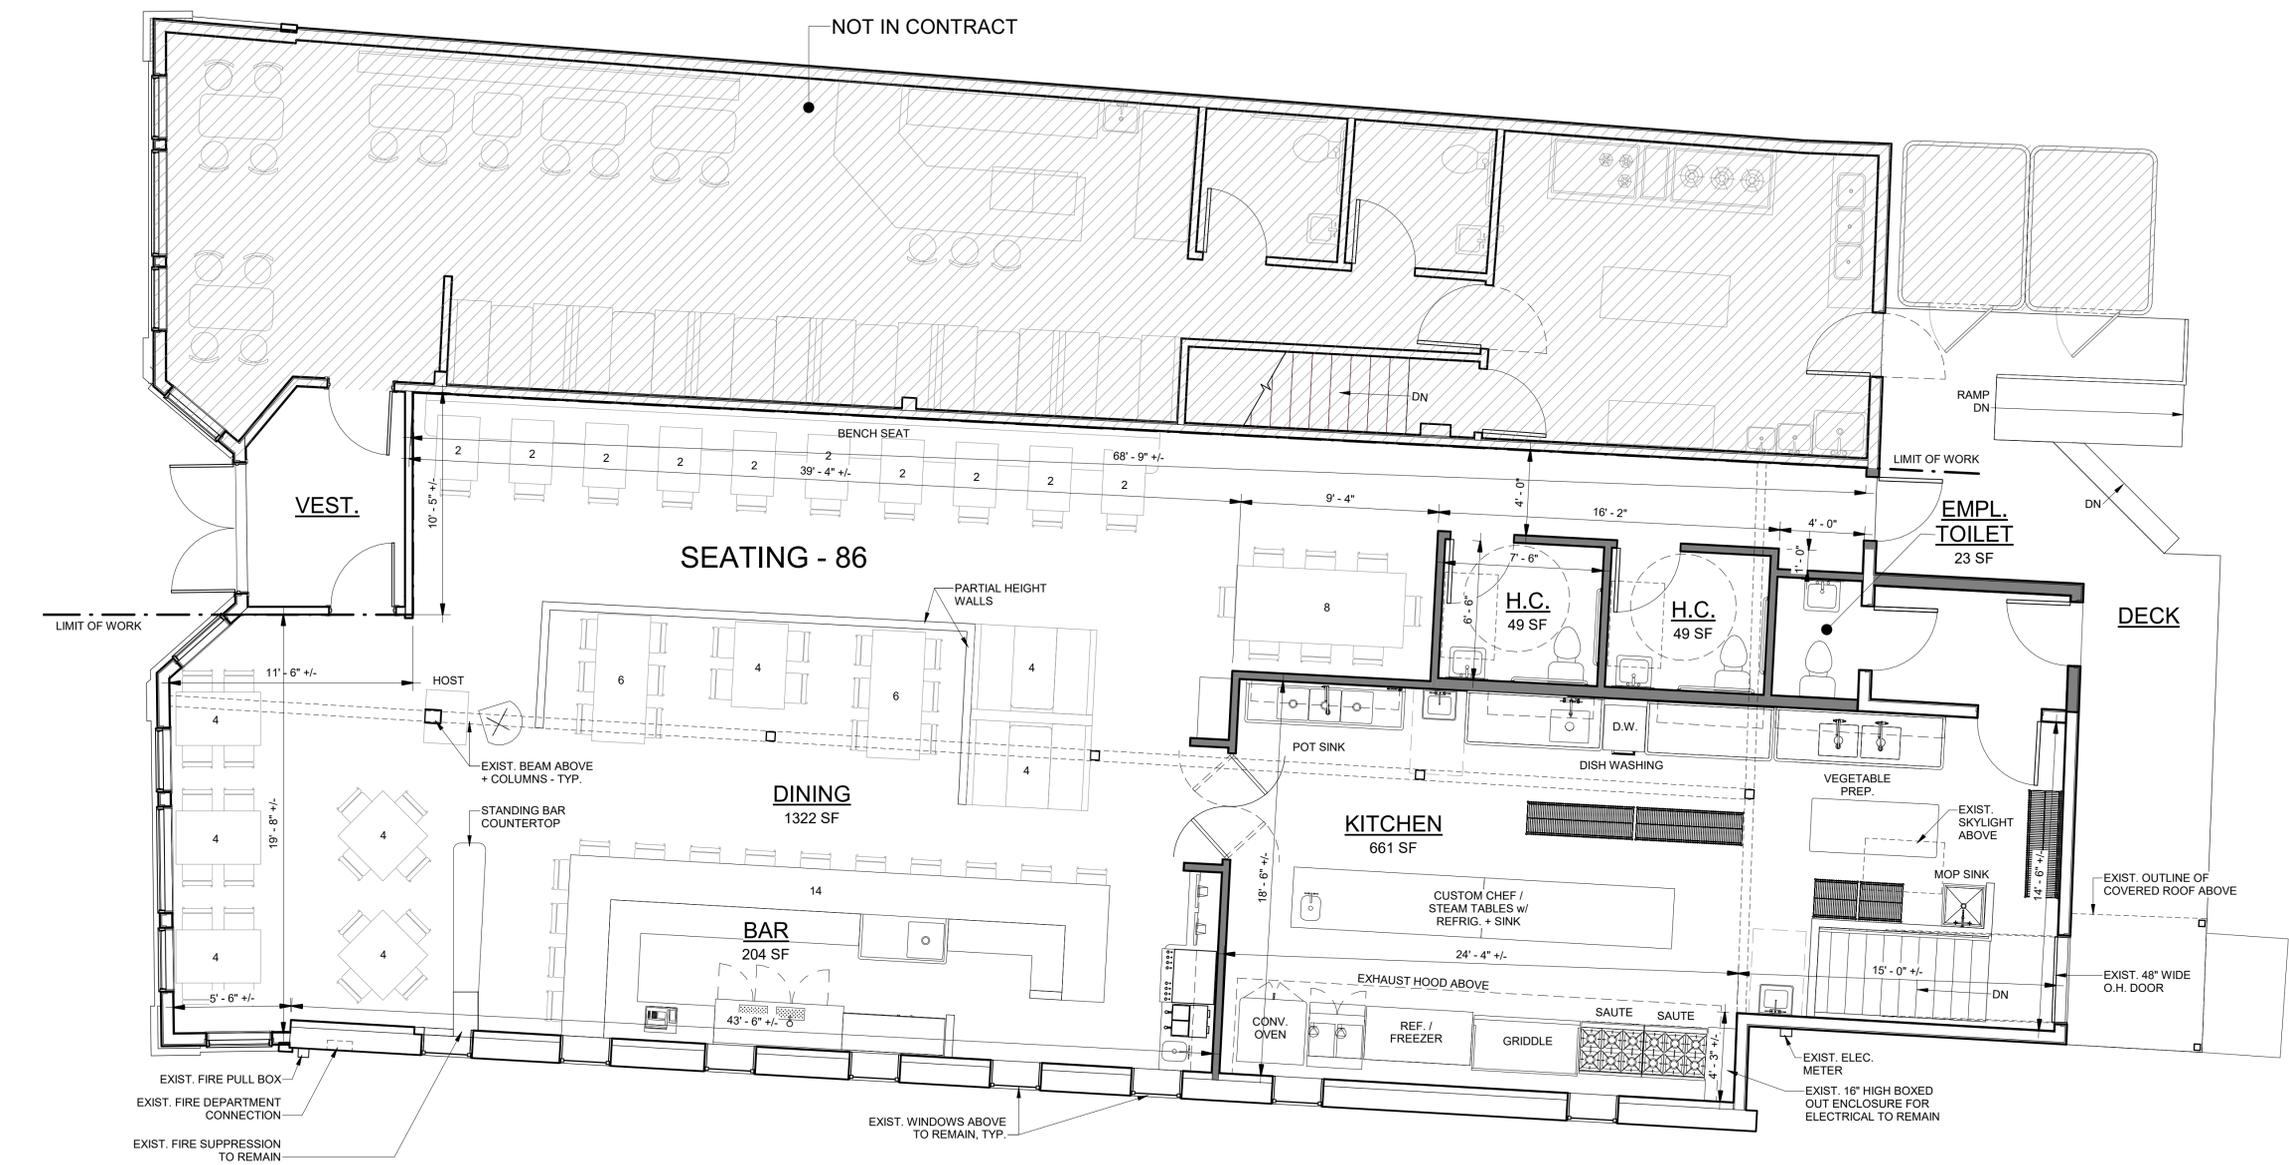


A PROPOSED FIRST FLOOR PLAN
1/4" = 1'-0"

WALL TYPES
 ——— EXISTING WALLS TO REMAIN
 ——— NEW WALLS

- BASEMENT LEVEL ITEMS TO INCLUDE:**
1. WALK-IN COOLER
 2. WALK-IN FREEZER
 3. WALK-IN BEER COOLER
 4. ICE MAKER
 5. BAG-IN-THE BOX SODA SYSTEM
 6. DRY STORAGE



B EXIST. NORTH ELEVATION
1/4" = 1'-0"

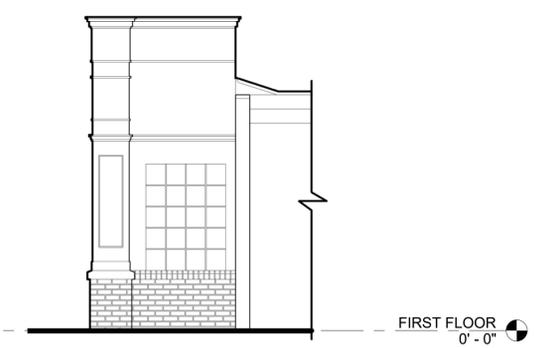

C EXIST. PARTIAL WEST ELEVATION
1/4" = 1'-0"

