



1 GROUND FLOOR PLAN
A1 SCALE = AS NOTED

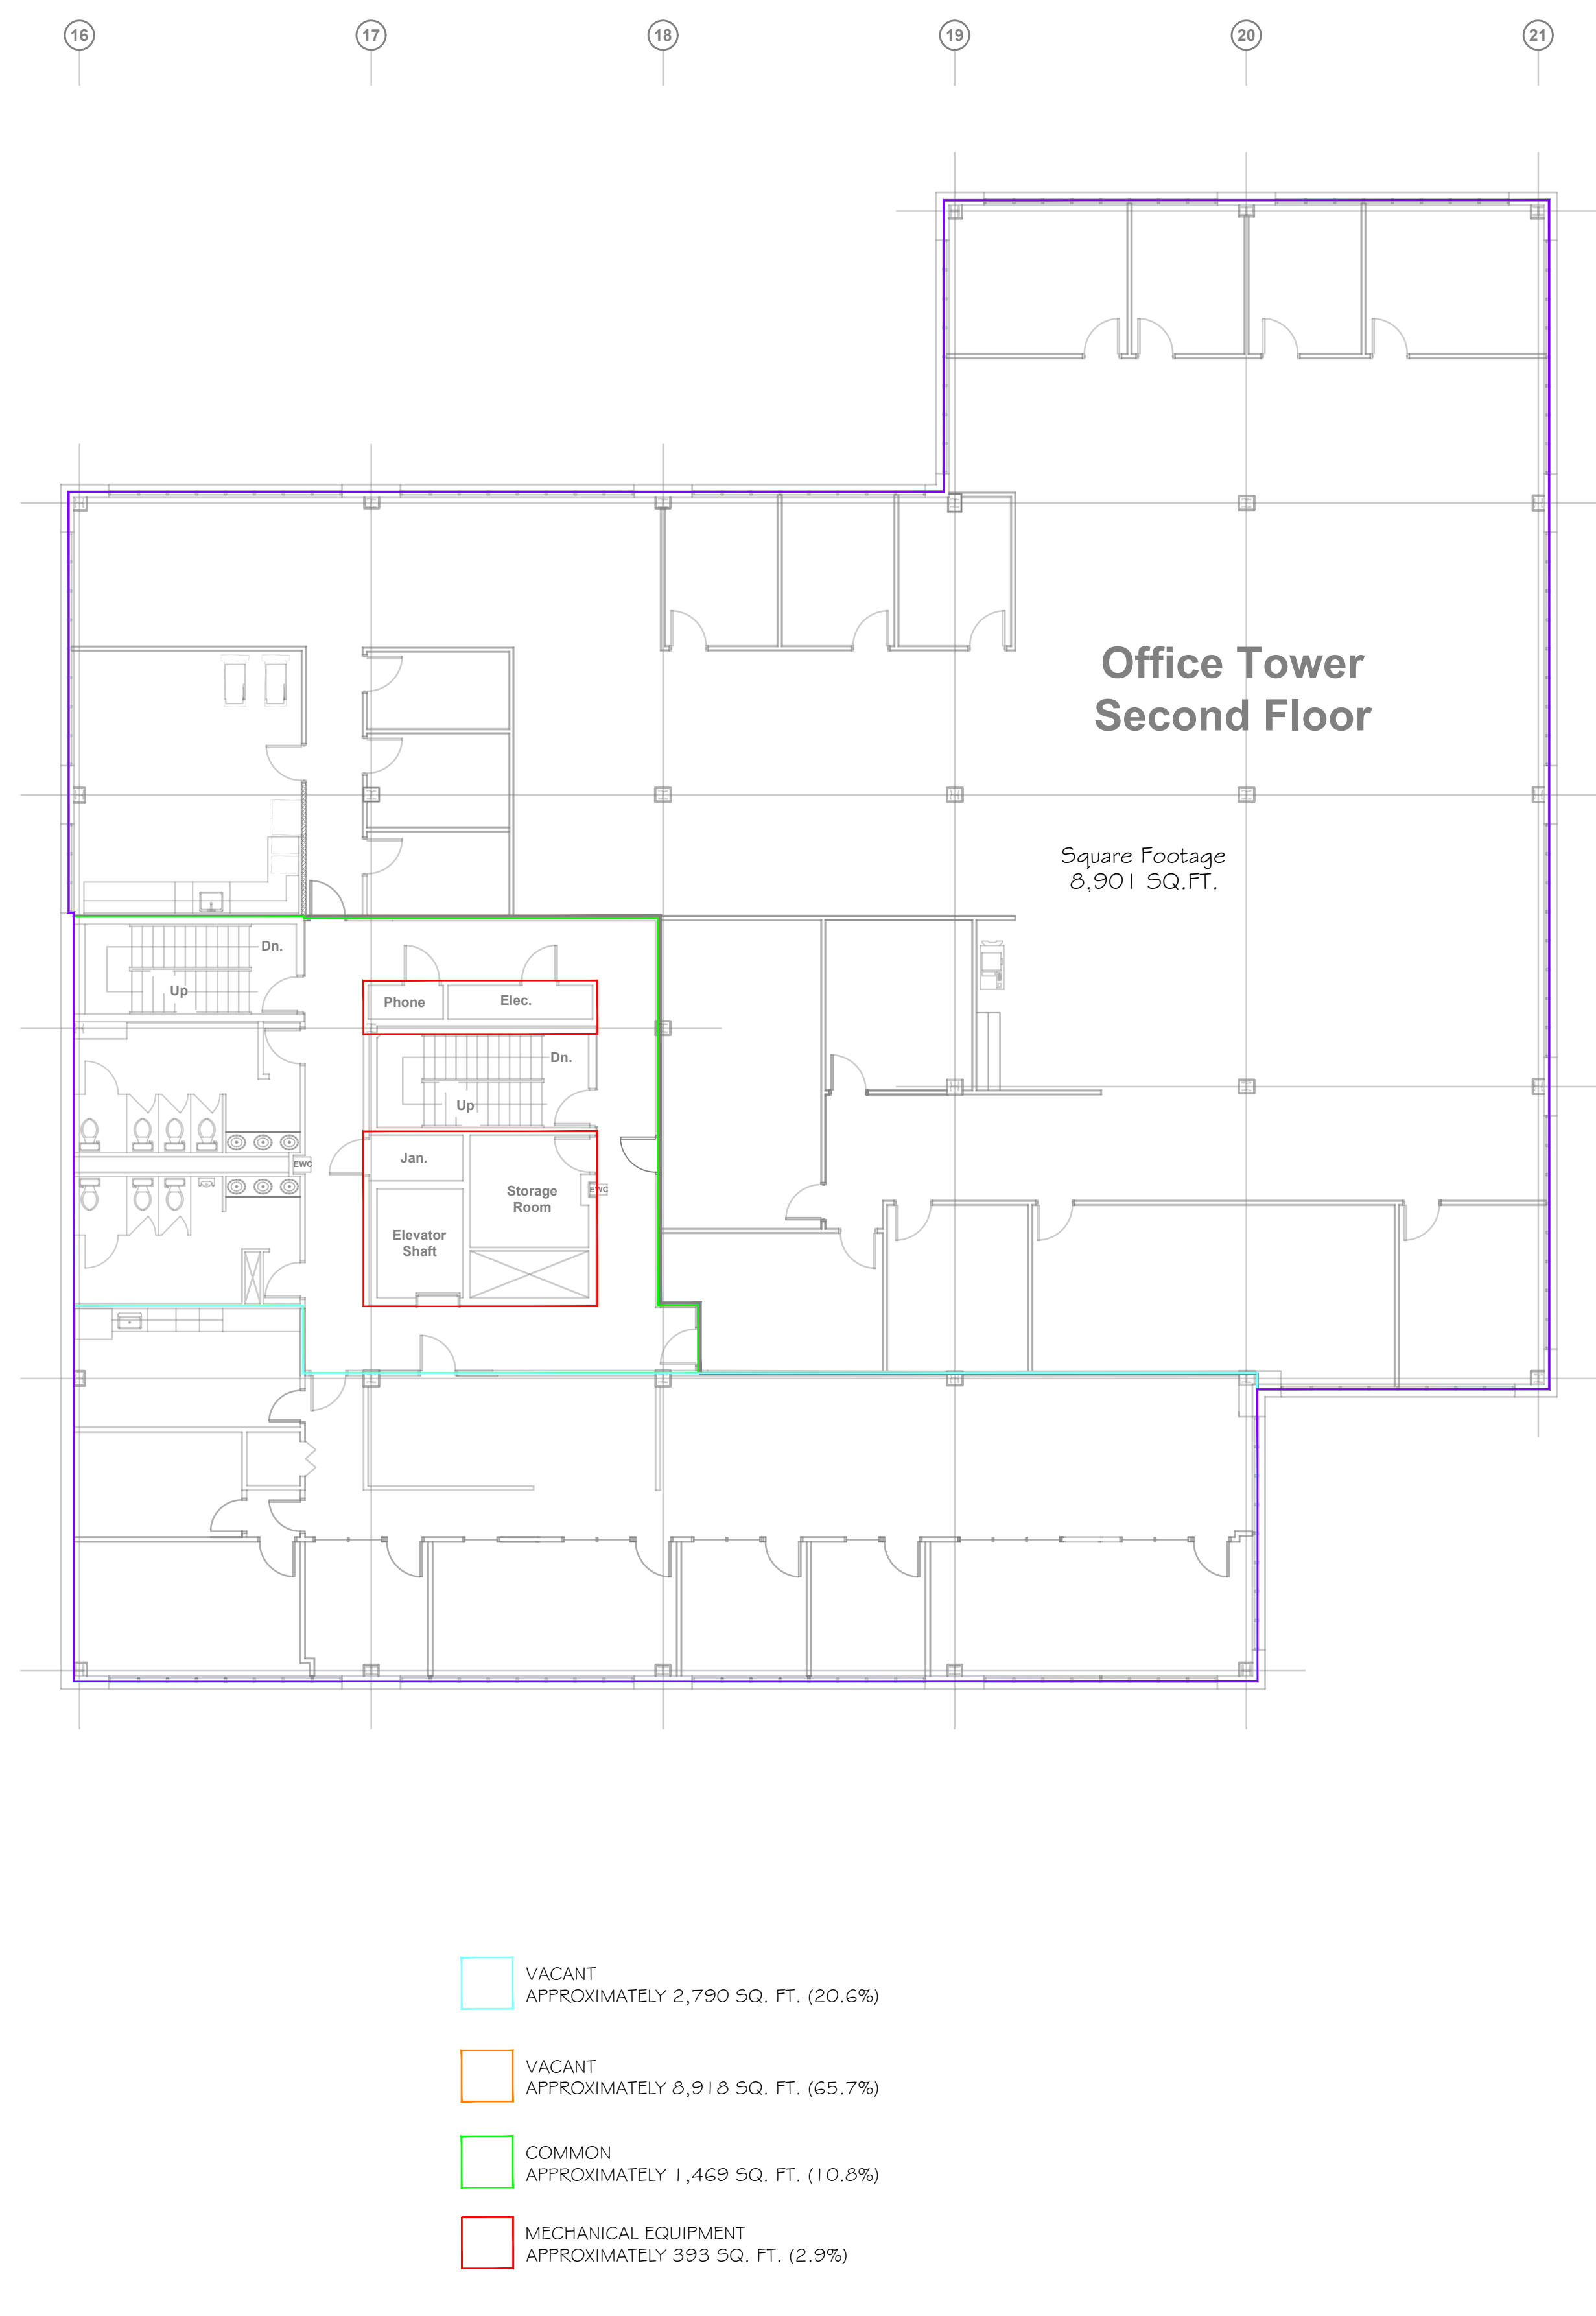

2 SECOND FLOOR PLAN
A1 SCALE = AS NOTED

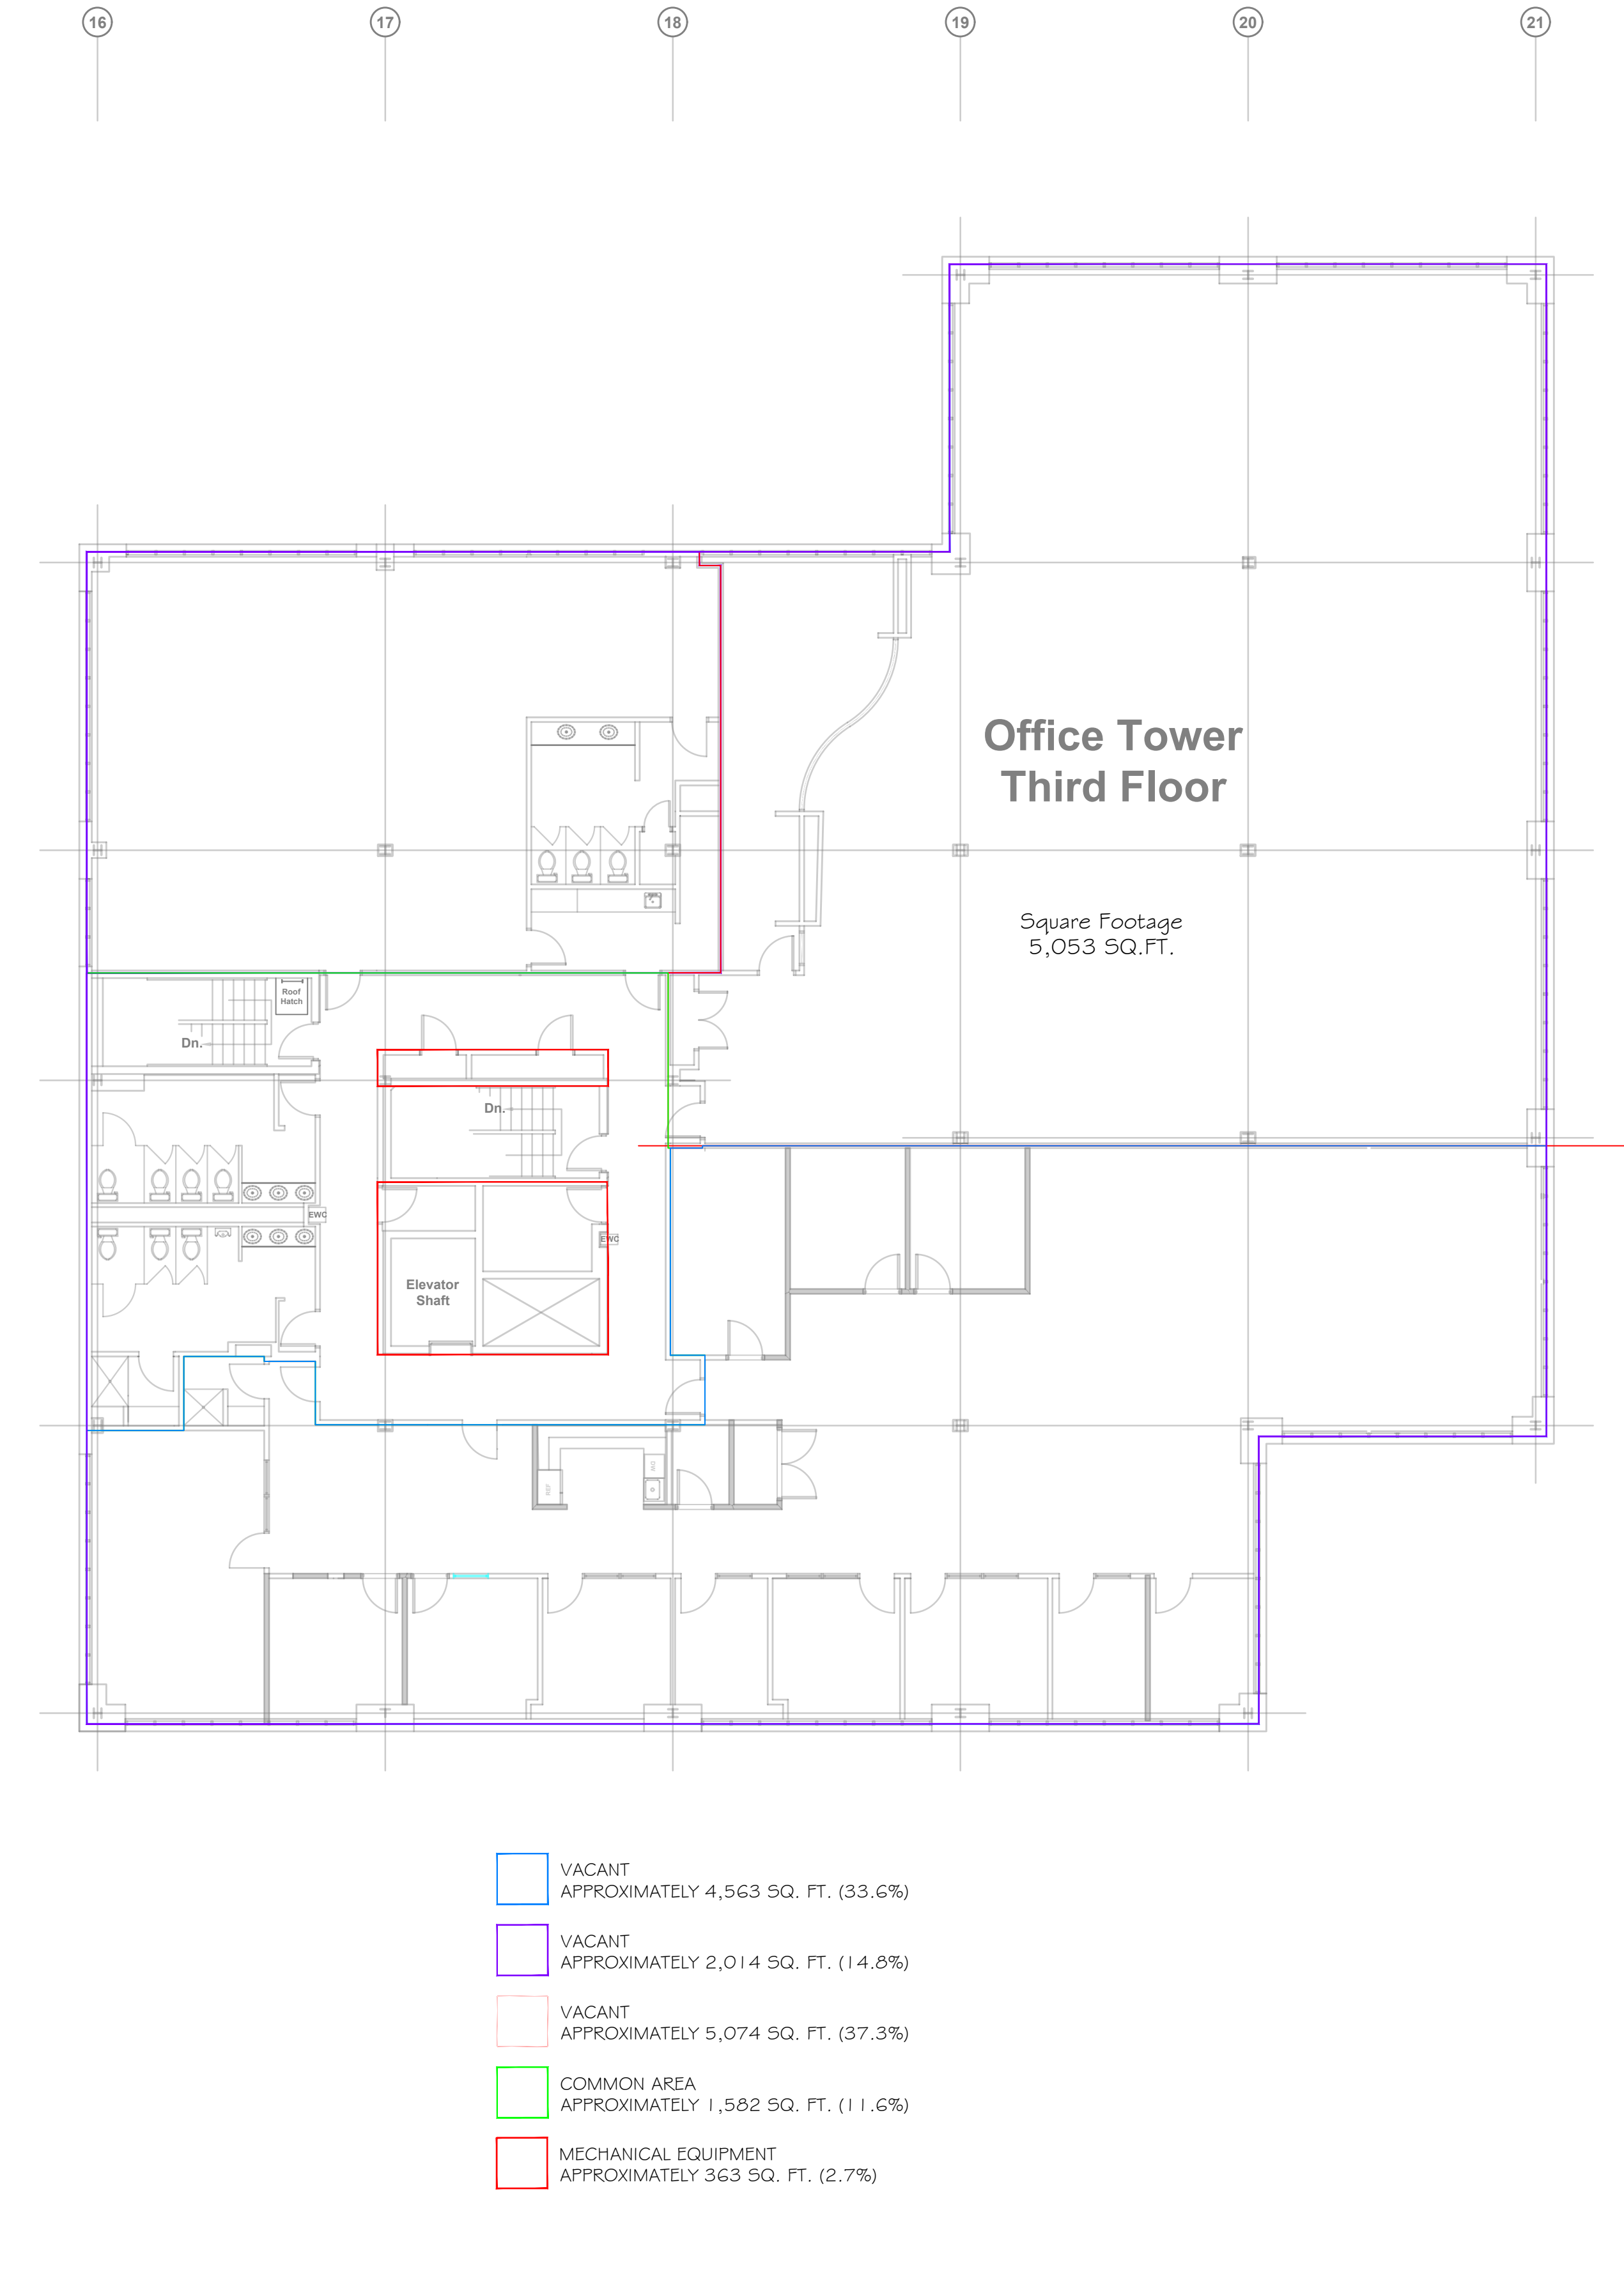

3 THIRD FLOOR PLAN
A1 SCALE = AS NOTED

REV.	DESCRIPTION	MADE	CHKD.
E			
D			
C	Revised The First and Second Floors Per The Existing Conditions.	C.J.P. 7-19-16	
B	Revised The Second Floor Per The Existing Conditions.	A.M.B. 2/24/2012	

BUNCHER COMPANY
One Waterfront Place, Suite 201, Pittsburgh, Pennsylvania 15222
Developing with a Purpose™

LOCATION: LIBERTY TECHNOLOGY CENTER
CITY OF PITTSBURGH, PA
2200 LIBERTY AVE. ~ 2ND WARD

ALL THREE FLOOR PLANS SHOWING TENANT BLOCKOUTS				
SCALE	DRAWN	CHKD.	DRAWING NUMBER	REV.
3/8" = 1'-0"	A.M.B.	E.R.V.	LTC-123-T-1	C
DATES	2/10/2012	2/10/2012		