


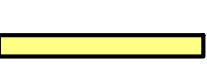

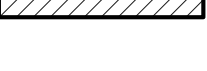



FLOOR PLAN LEGEND

	WALL PARTITION
	SOUND INSULATION FULL HEIGHT STUD PARTITION
	EXISTING 2-HR RATED WALL UL DESIGN NO. U350 - CONFIGURATION B
	2 x 4 WALL PARTITION
	2 x 6 WALL PARTITION
	BRICK VENEER


EQUIPMENT SCHEDULE

ITEM	DESCRIPTION	MODEL #	SOURCE
1	PREP TABLE	OWNER SUPPLIED	----
2	HAND SINK	----	CONNECT TO GREASE
3	THREE-COMPARTMENT SINK	----	CONNECT TO GREASE
4	GREASE TRAP (OUTSIDE)	1,000 GALLON	----
5	FRYER	---	NATURAL GAS
6	VENT HOOD	CAPTIVEAIR 6' HOOD	---
7	RANGE	---	NATURAL GAS
8	REFRIGERATOR	MIGALI C-2R-HC	115/60/11 NEMA 5-15P PLUG
9	FREEZER	MCF8701GR	115/60/ 6.3 AMPS
10	PIZZA OVEN	BGS/22SC	NATURAL GAS
11	UTILITY MOP SINK	----	CONNECT TO GREASE
12	SHELVING	----	---
13			
14			

NOTE: REFER TO SPEC SHEET FOR SPECIFIC EQUIPMENT DETAIL.

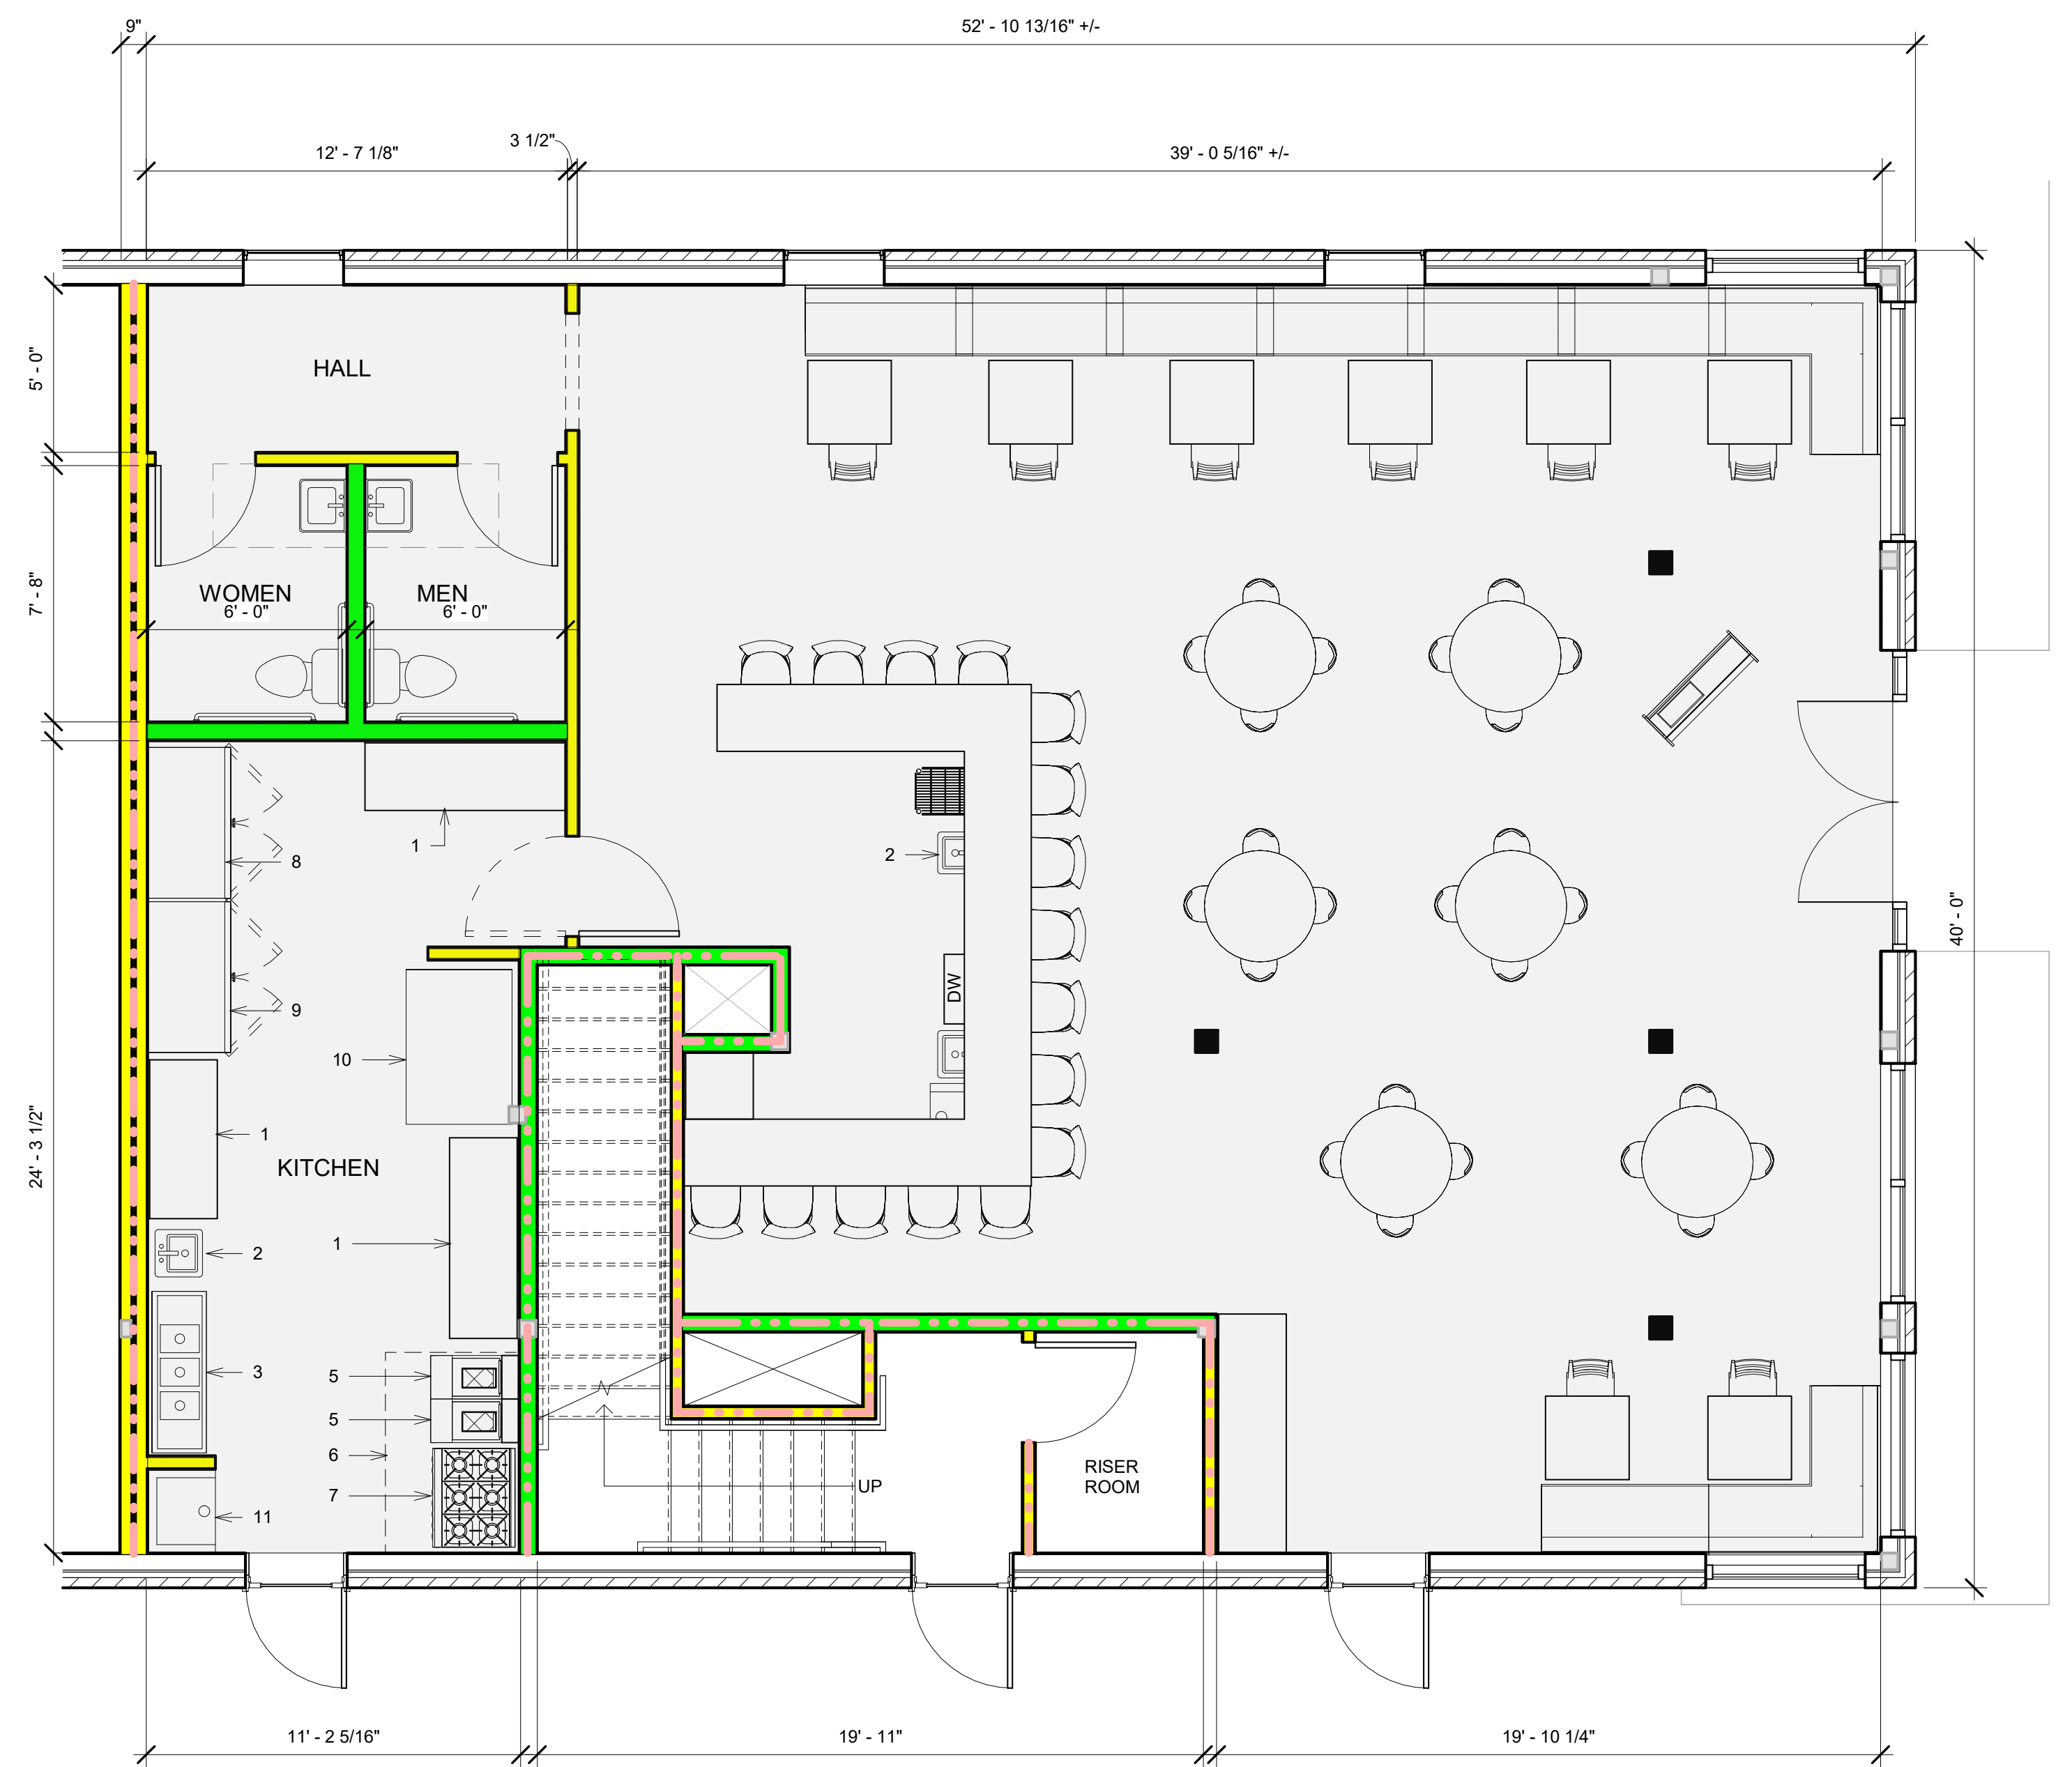


1 MAIN LEVEL
1/4" = 1'-0"

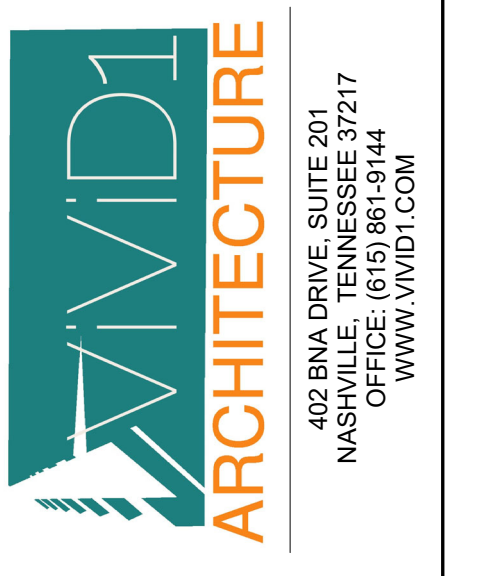

CONSULTANT:

CLIENT INFORMATION:

Tenant Fit-out For:
Black Impala Cocktail Bar & Lounge
722 McFERRIN AVENUE - NASHVILLE, TN 37206

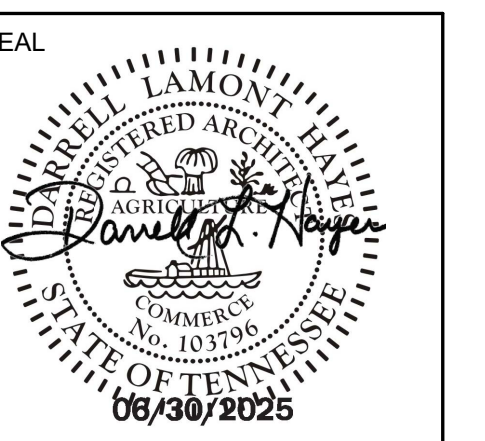

ISSUED FOR CONSTRUCTION DATE 06/30/25

No. Δ REVISED DATE

A201
FLOOR PLAN

DRAWN: J. MIRANDA
CHECKED: D. HAYES
PROJECT: 25-011