


WETHERSFIELD SHOPPING CENTER
 TENANT SPACE 'M1'
 1065 SILAS DEANE HIGHWAY
 WETHERSFIELD, CT 06109

LOD Submittal Review
 Approved Approved As Corrected
 Rejected Revise And Resubmit
 The base building information depicted on this drawing is preliminary and subject to change. All final information, dimensions, utility locations, actual field conditions, etc., must be field verified by tenant prior to the development and completion of the tenant fit-out drawings.
 By: _____
 Date: _____

PRELIMINARY DRAWING
 SUBJECT TO FIELD VERIFICATION



EXISTING STOREFRONT
 SCALE: NOT TO SCALE

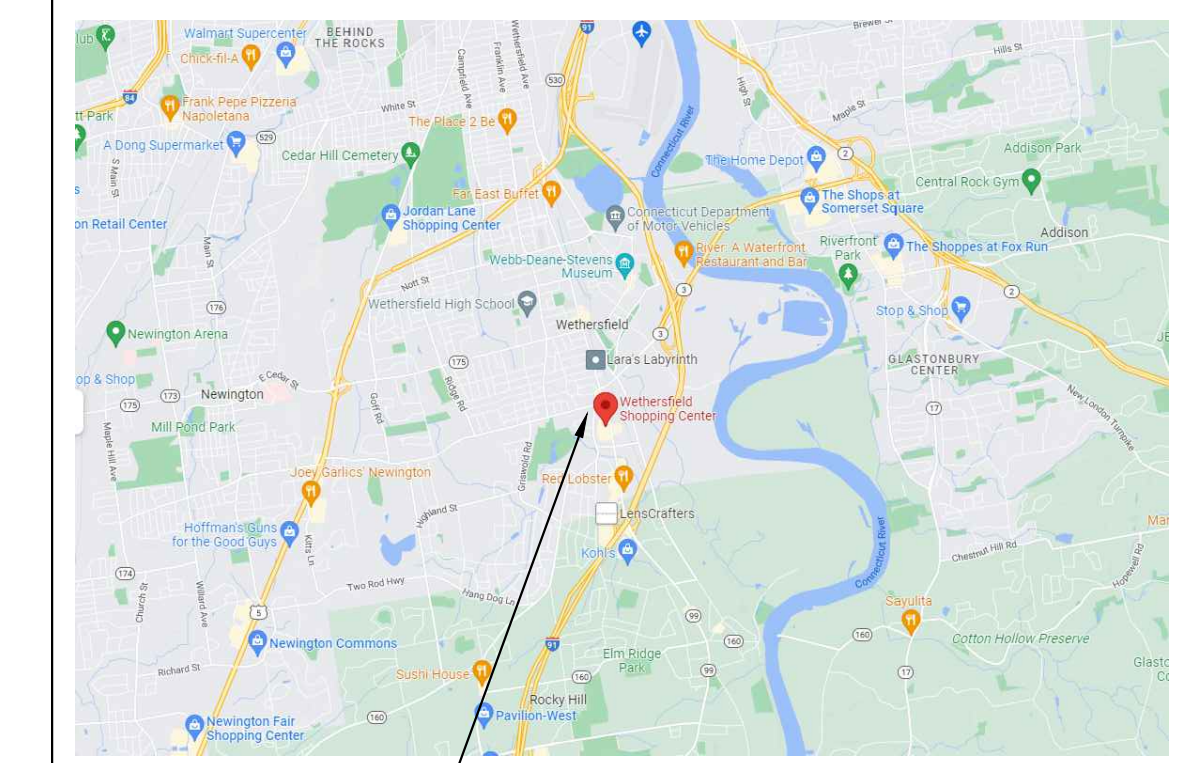

WETHERSFIELD SHOPPING CENTER
 SCALE: NOT TO SCALE

VICINITY MAP
 SCALE: NOT TO SCALE



SPACE	TENANT	SG. FT.	SPACE	TENANT	SG. FT.	SPACE	TENANT	SG. FT.
A	H&M Block	3,000	K	Jack-O'-Lantern Party Shop	1,425	P	T-Mobile	3,765
B	Urban Kitchen Restaurant	6,000	L-1	Lava Springs	4,400	Q	Matthew Feltz	6,075
C	Provo Night	2,000	M	Home Depot	27,700	R	Plaza Closet	4,985
D	State Amusement Restaurant	4,000	N	Five Star & Beyond	5,000	S	Maple Avenue	3,400
E	HomeTown Sports	2,000	A	Home Depot	5,000	T-U	Plaza Closet	4,985
F	Super Nails & Spa	1,000	O-1	Colonial Mall - Schenck & Jewett	400	V-W	Ulta	6,400
G	T-1 Home Store	17,000	O-2	Colonial Mall - The Open Color Boutique	900	X	Shoe Upper A Child	6,400
H	Smoker & Paradise	800	O-3	Colonial Mall - The Local Party	370	Y	Wester Bank	4,800
I	Impact Hair Designers	600	O-4	Colonial Mall - Wethersfield Optical	700	Z	Hartford Medical Group	10,200
J	The UPS Store	1,300	O-5	Colonial Mall - Wethersfield Optical	700	Z-1	Plaza Bread	4,000

SITE PLAN
 SCALE: NOT TO SCALE


REVISIONS

REV	DATE	DESCRIPTION / COMMENTS

ISSUED FOR REVIEW
 ISSUED DATE: 11.18.2022
 DRAWN BY: CL
 CHECKED BY: CM
 PROJECT NUMBER: 21902
 Copyright © by Phase Zero Design Corp. All Rights Reserved.

PROPOSED TENANT SPACE 'M1'

DRAWING NO.
LOD-1b

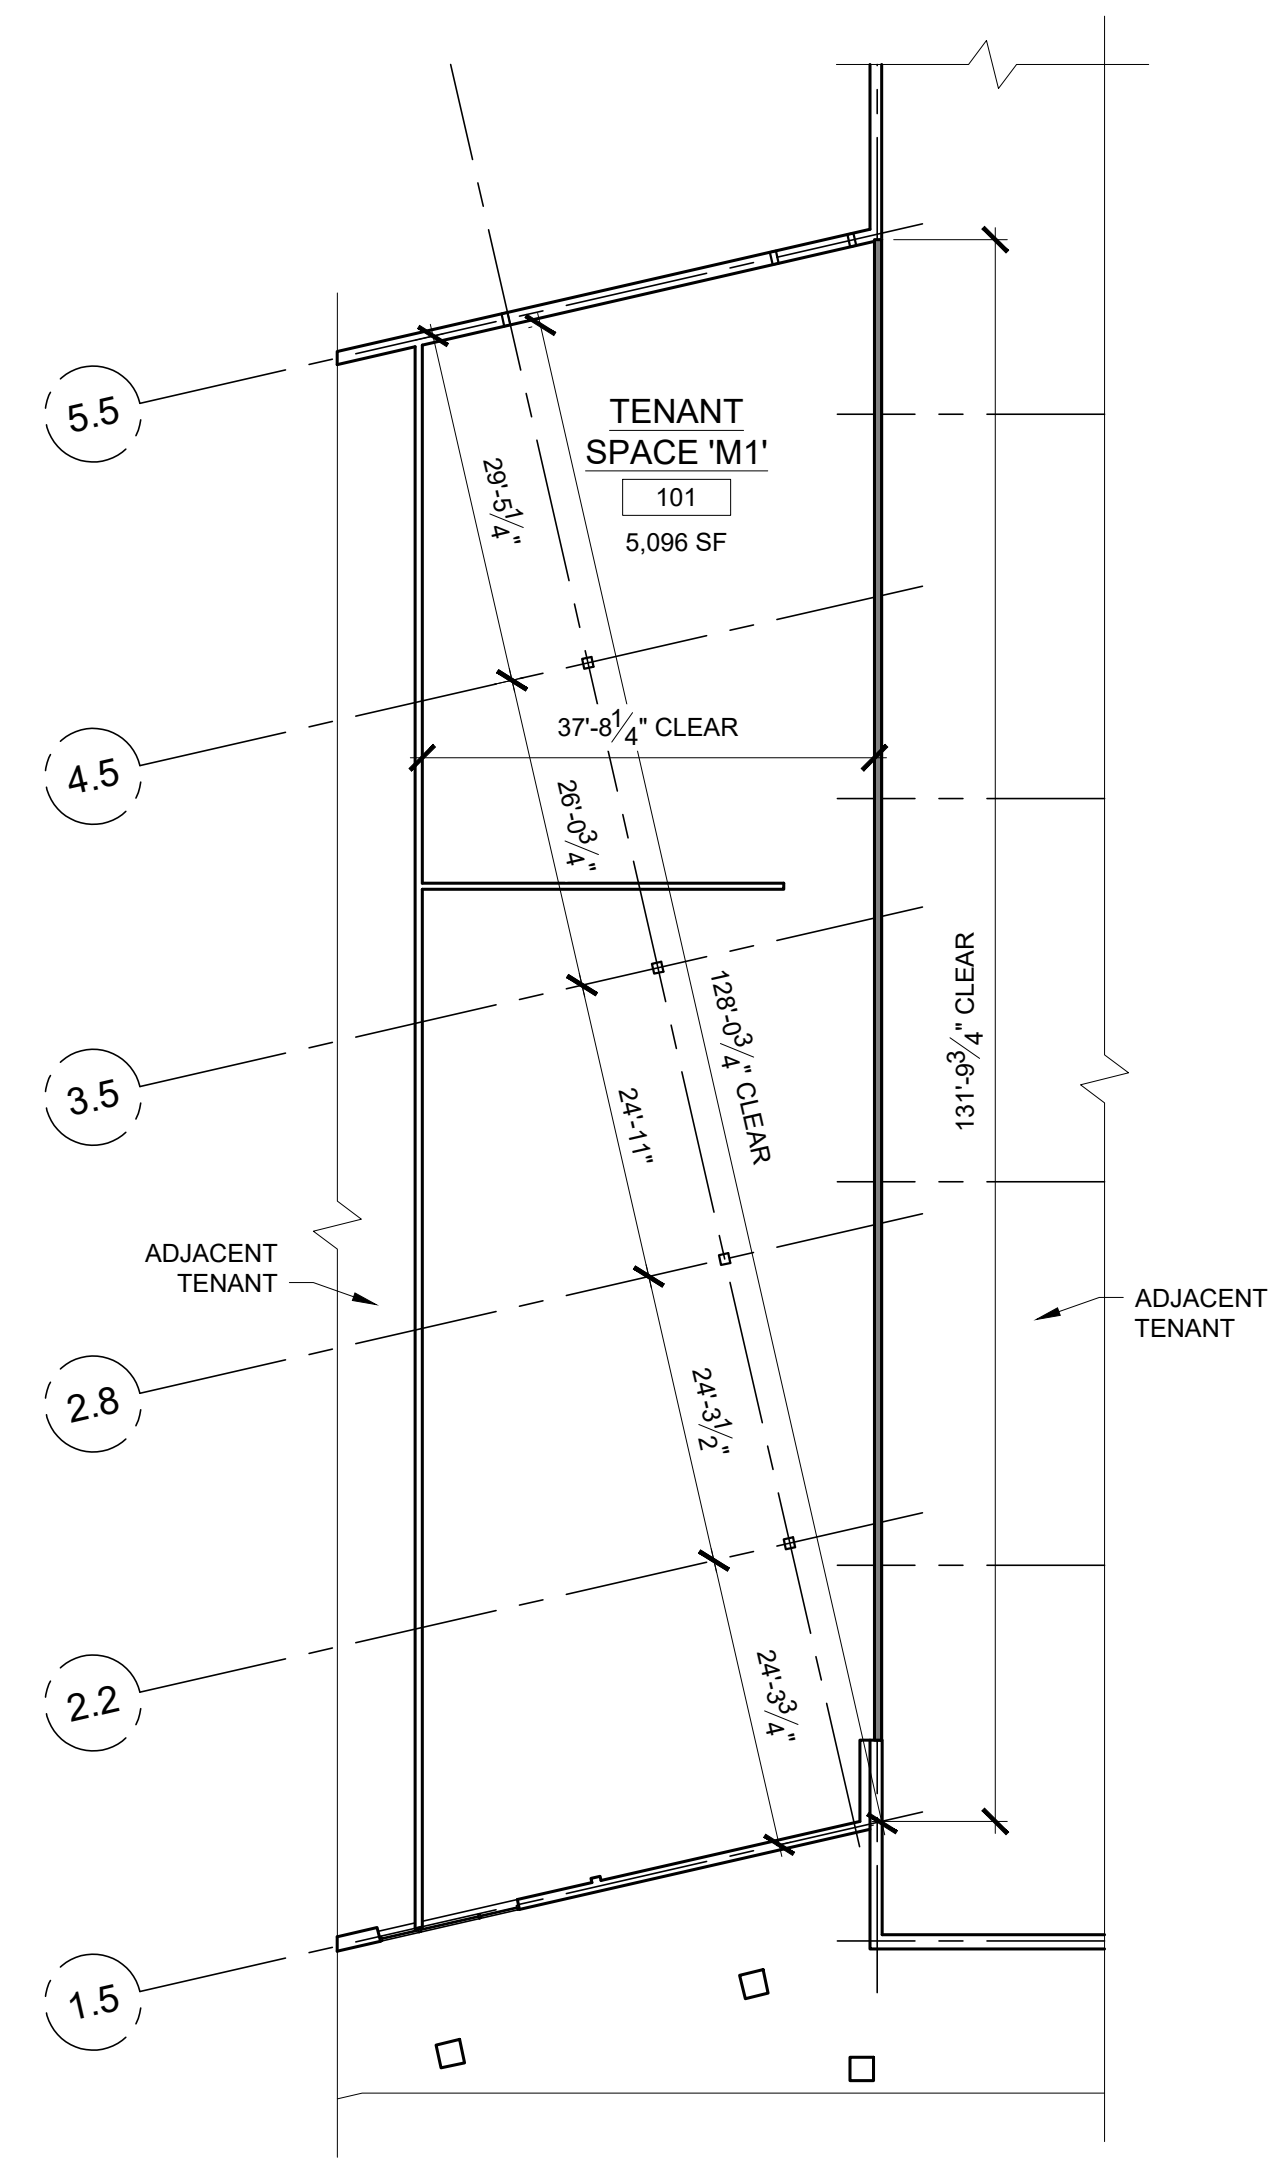

1 EXISTING FIRST FLOOR PLAN
 SCALE: 1/16" = 1'-0"