


FLOOR PLAN

SCALE: 1/4" = 1'-0"

LEASE SPACE: 1,771 SQ. FT.

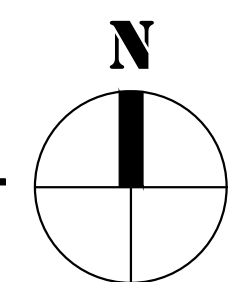


WALL LEGEND:

I NEW WALL COMPRISED OF 3 5/8" (20GA.) STEEL STUDS AT 16" O.C. WITH 2 1/2" F.G. SOUND BATT INSULATION AND 5/8" GYPSUM WALL BOARD (BOTH SIDES), INFILL EXISTING DOOR OPENING, MATCH EXISTING FINISHES

© Copyright 2025

This drawing and all information contained herein is the exclusive property of Architects Forum Midwest and is not to be copied, modified or used in any way without the expressed written consent of Architects Forum Midwest and must be returned upon request.

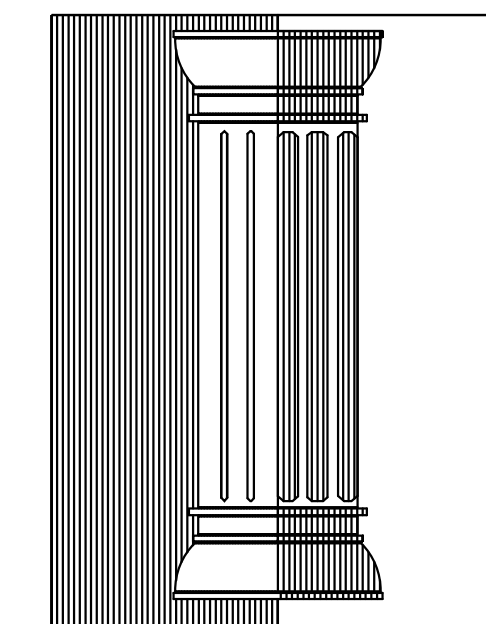

A F M

Architects Forum Midwest
3232 Central Park West
Toledo, Ohio 43617
Ph: 419-699-3190
E-mail: DAK@ArchitectsForumMW.com

TENANT SEPARATION
FOR
485 WEST DUSSEL DRIVE
485 WEST DUSSEL DRIVE, MAUMEE, OHIO 43537

NO.	DESCRIPTION	REVISIONS	
		DATE	BY

DRAWN BY	CAD FILE NAME
CHECKED BY	SCALE
	1/4" = 1'-0"
APPROVED BY	DATE
	07-22-25
PROJECT NO.	
DRAWING TITLE	
	FLOOR PLAN
DRAWING NO.	
	A100