




2 VILLAGE CENTER  
1" = 100'-0" @ FULL SIZE

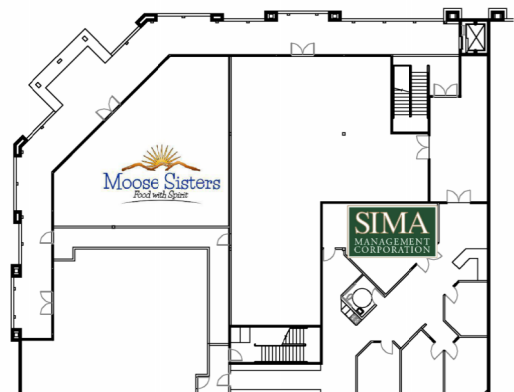

3 VILLAGE CNTR. - 2ND FLOOR  
1" = 50'-0" @ FULL SIZE

**NOTE:**  
INFORMATION PROVIDED IN THE A1 SITE PLAN EXHIBIT IS TO BE USED FOR REFERENCE PURPOSES ONLY. EXISTING SITE CONDITIONS SHOULD BE VERIFIED DURING PREPARATION OF TENANT IMPROVEMENT PERMIT DRAWINGS.



1231-B STATE STREET  
SANTA BARBARA, CA 93101  
P | 805-965-1616

**\* (FUTURE BUILD):**  
CONFIGURATION AND BUILDING SIZE SUBJECT TO CHANGE




1 MASTER SITE PLAN  
1" = 225'-0" @ FULL SIZE



63455 NORTH HIGHWAY 97 BEND, OREGON 97701



Project:	TENANT VS - 320	Date:	12/10/25	Reference Sheet No.	A1
Drawing Title:	MASTER SITE PLAN	Drawn By:	JR		
		Project No.:	22100		

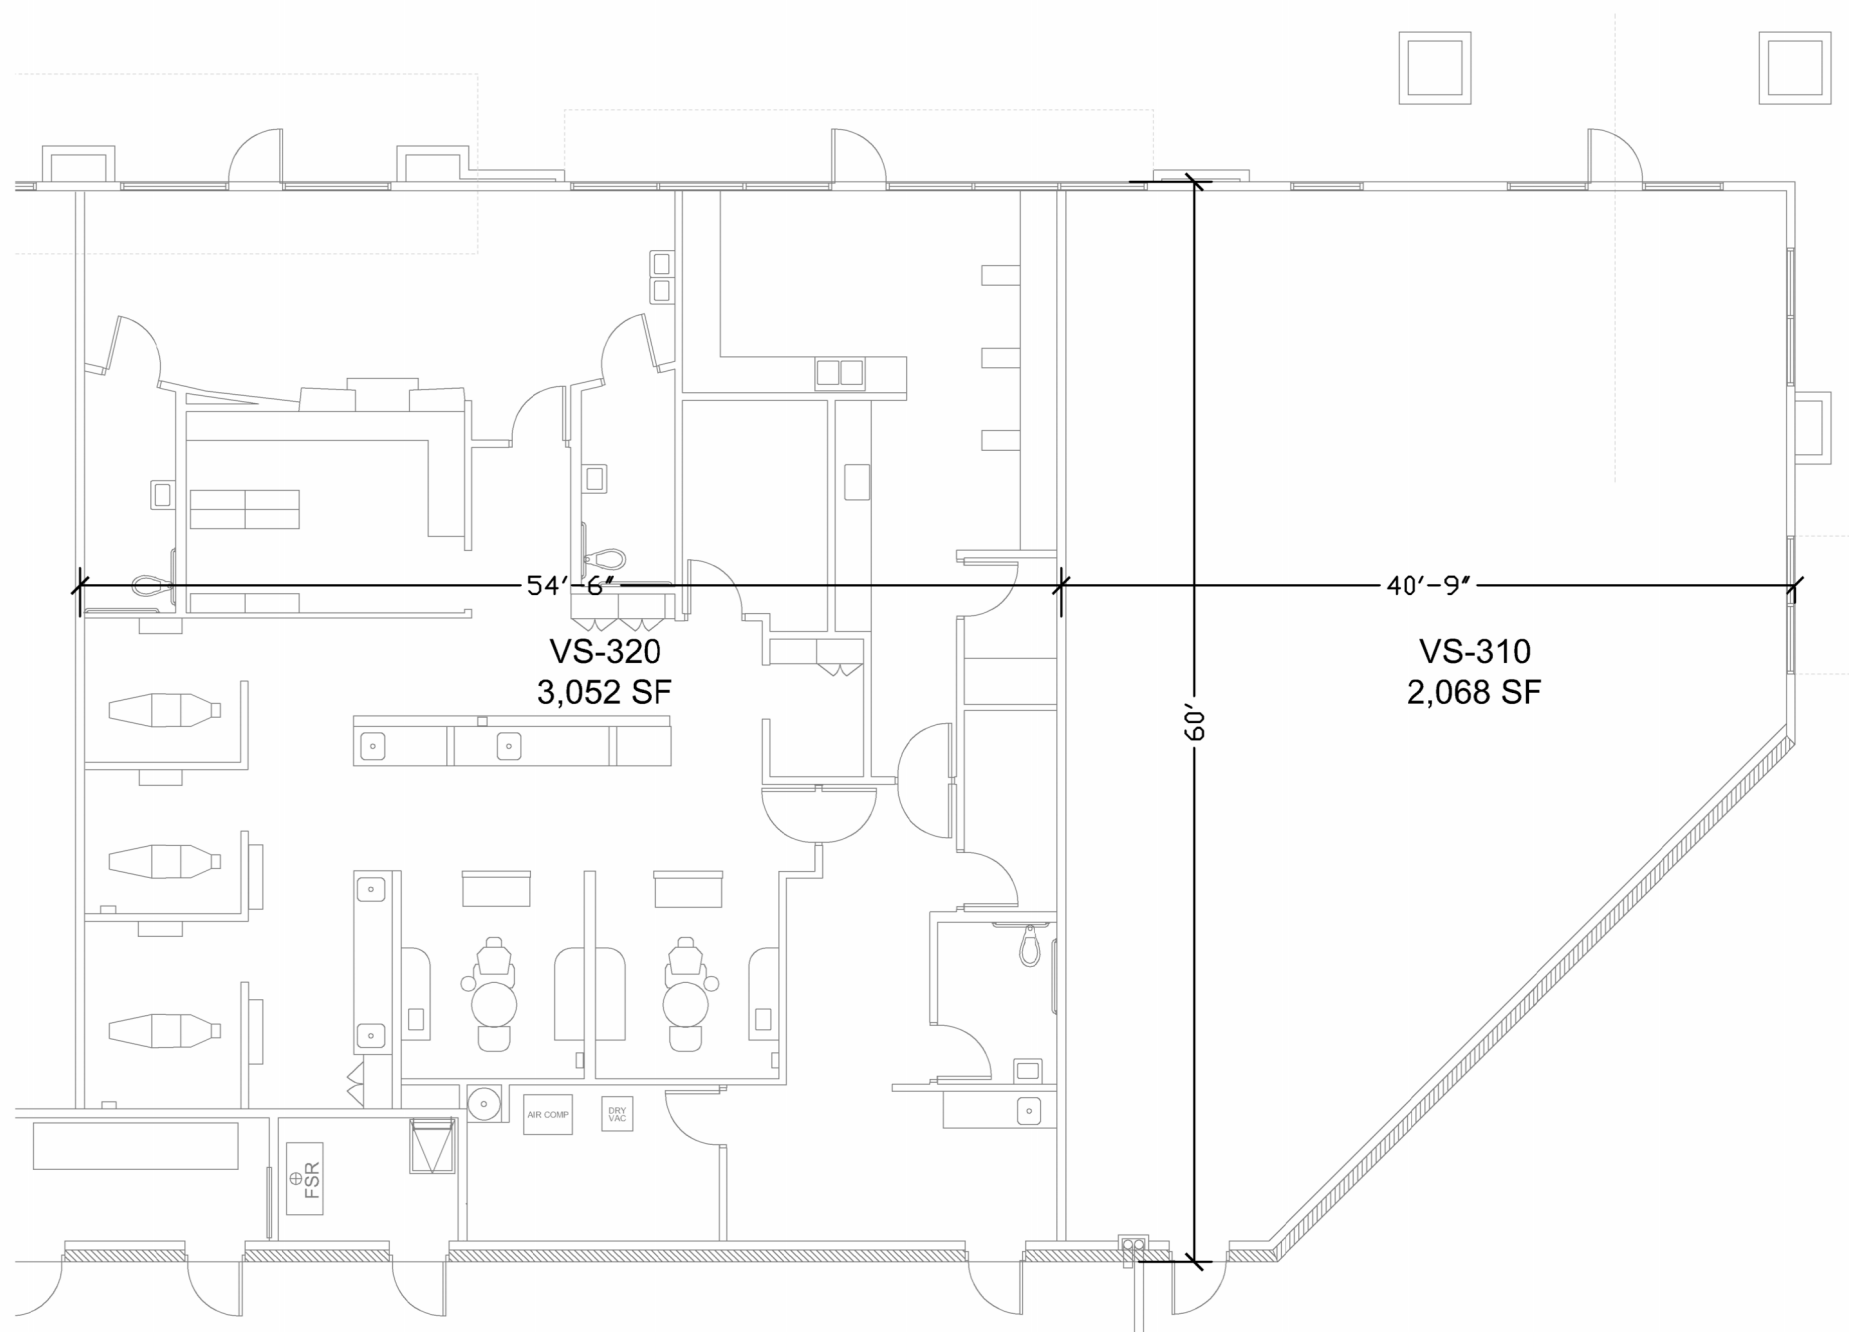

1 LEASING PLAN  
3/32" = 1'-0" @ FULL SIZE



\*GENERAL NOTE: FLOOR RENTABLE AREA  
BASED ON 2024 BOMA STANDARDS PER  
FIELD MEASUREMENTS ON 8/25/2025




1231-B STATE STREET  
SANTA BARBARA, CA 93101  
P | 805-965-1616




63455 NORTH HIGHWAY 97 BEND, OREGON 97701



Project:	TENANT VS - 320	Date:	12/10/25	Reference Sheet No.	A2.1
Drawing Title:	LEASING FLOOR PLAN	Drawn By:	JR	Project No.	
			22100		

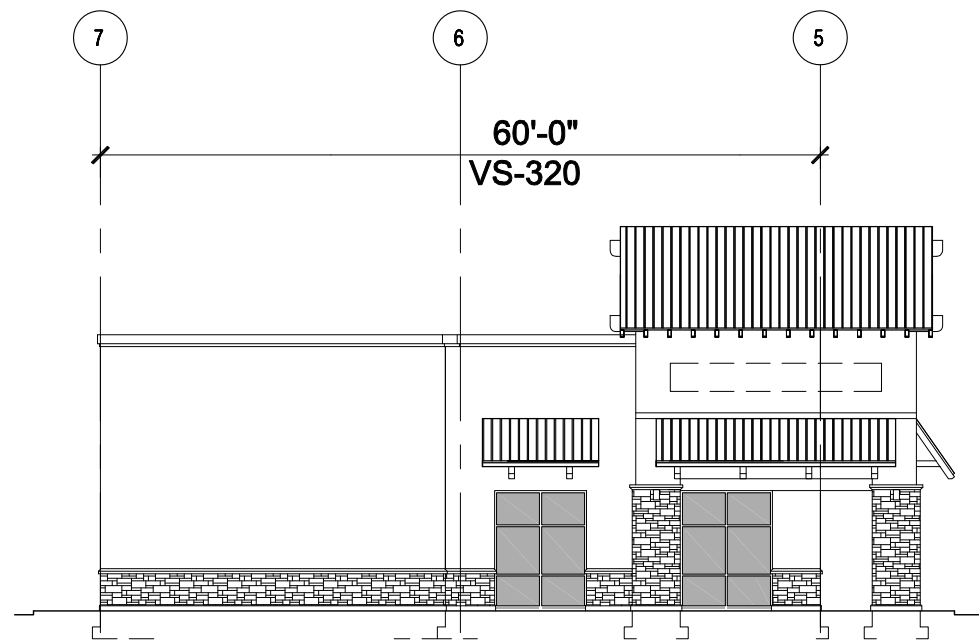

NORTH ELEVATION

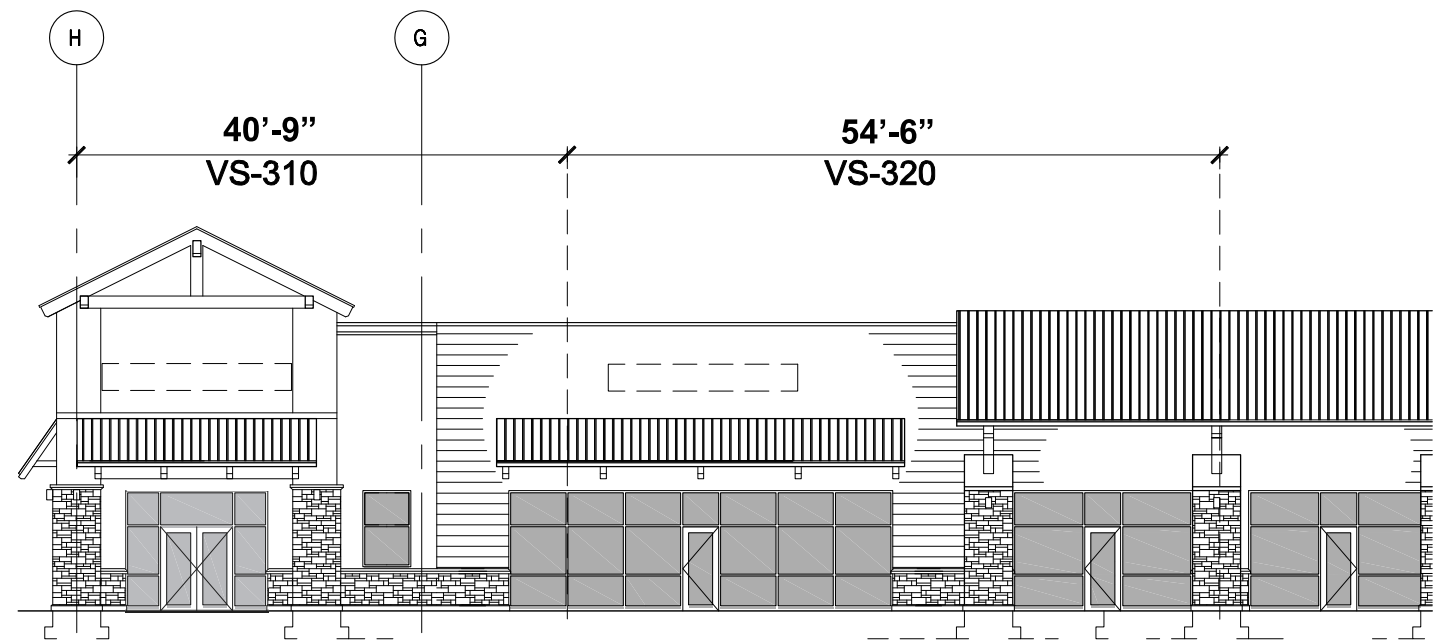

WEST ELEVATION



1231-B STATE STREET  
 SANTA BARBARA, CA 93101  
 P | 805-965-1616



63455 NORTH HIGHWAY 97 BEND, OREGON 97701



Project:	TENANT VS - 320	Date:	12/10/25	Reference Sheet No.	A3.2
Drawing Title:	EXTERIOR ELEVATIONS	Drawn By:	JR		
		Project No.:	22100		