




**LEGEND:**

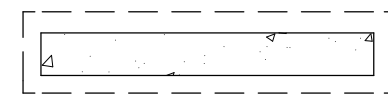

EXISTING FOUNDATION WALLS

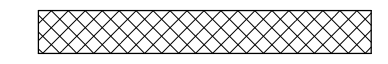

EXISTING 8" CMU WALLS

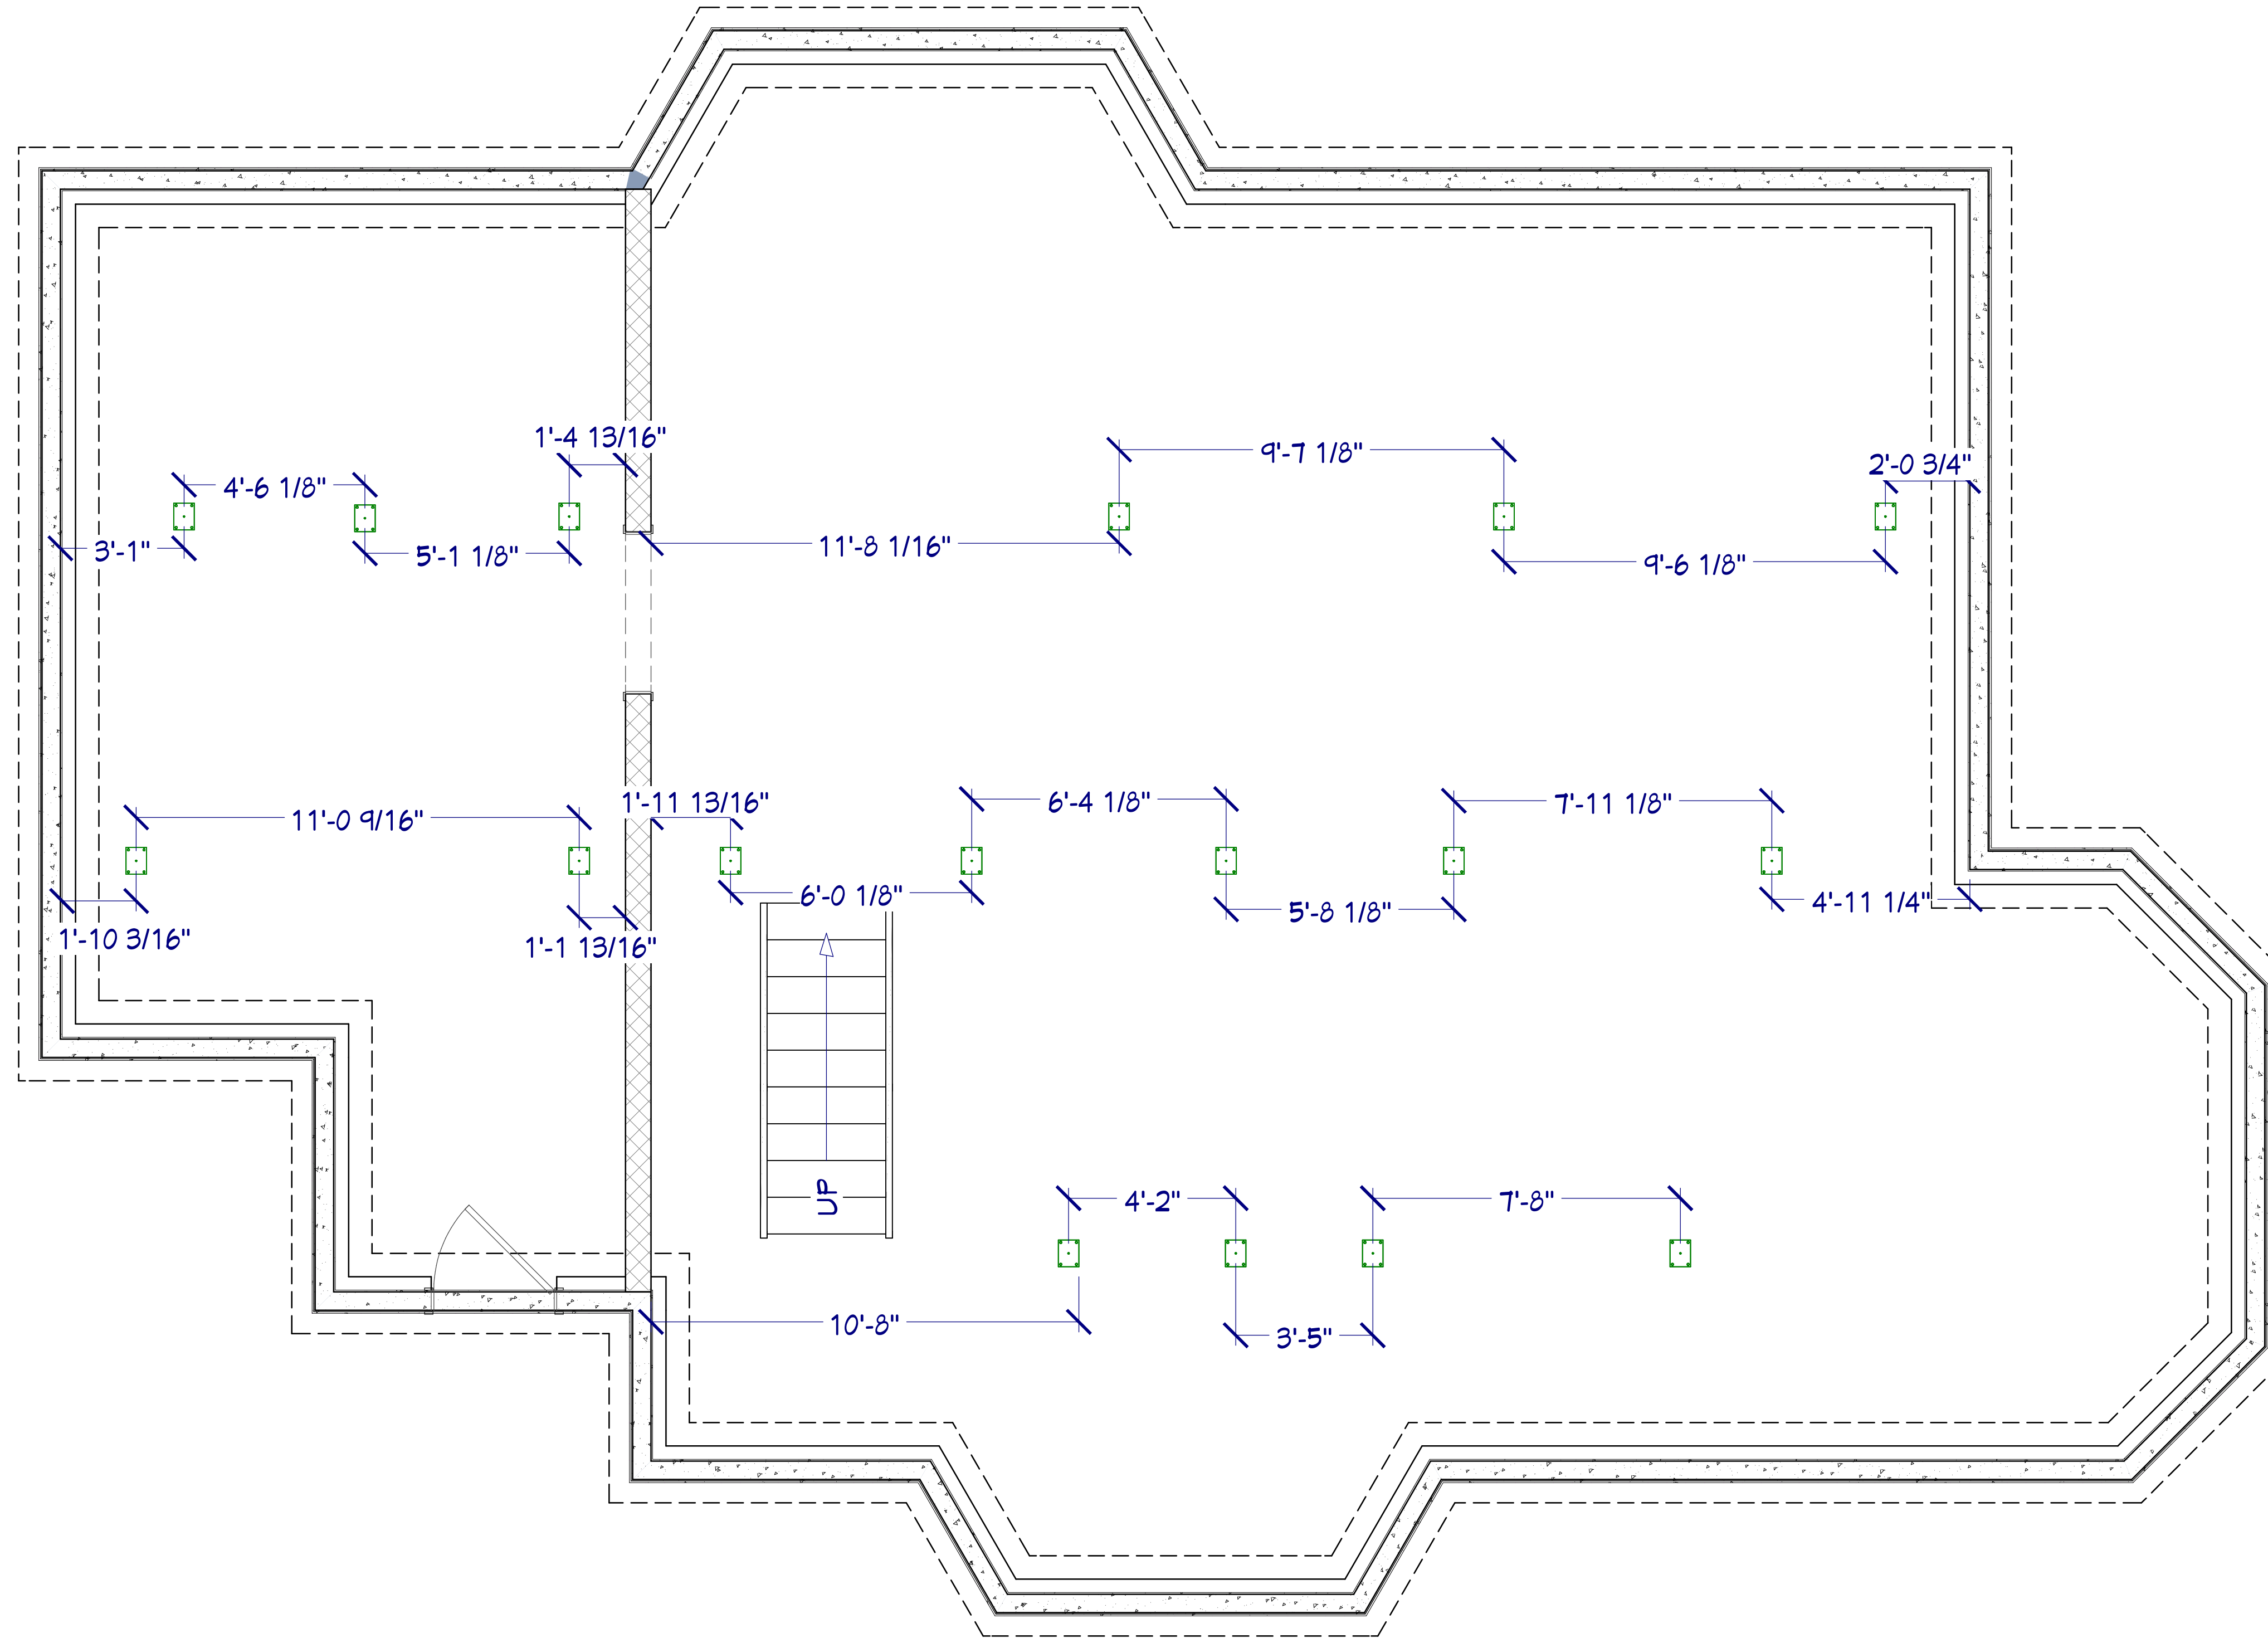

FOUNDATION

NUMBER	DATE	REVISED BY	DESCRIPTION

**FOUNDATION  
PLAN**

2083 MAIN STREET  
STRATFORD, CT

**EO ASSOCIATES, LLC**  
LAND USE CONSULTANTS  
2031 400 - 7531  
EOASSOCIATESLLC.COM

DATE:

3/16/2026

SCALE:


3/8" = 1' 0"

SHEET:

A-1

**LEGEND:**

EXISTING 2" X WOOD FRAMED  
EXT. & INT. WALLS

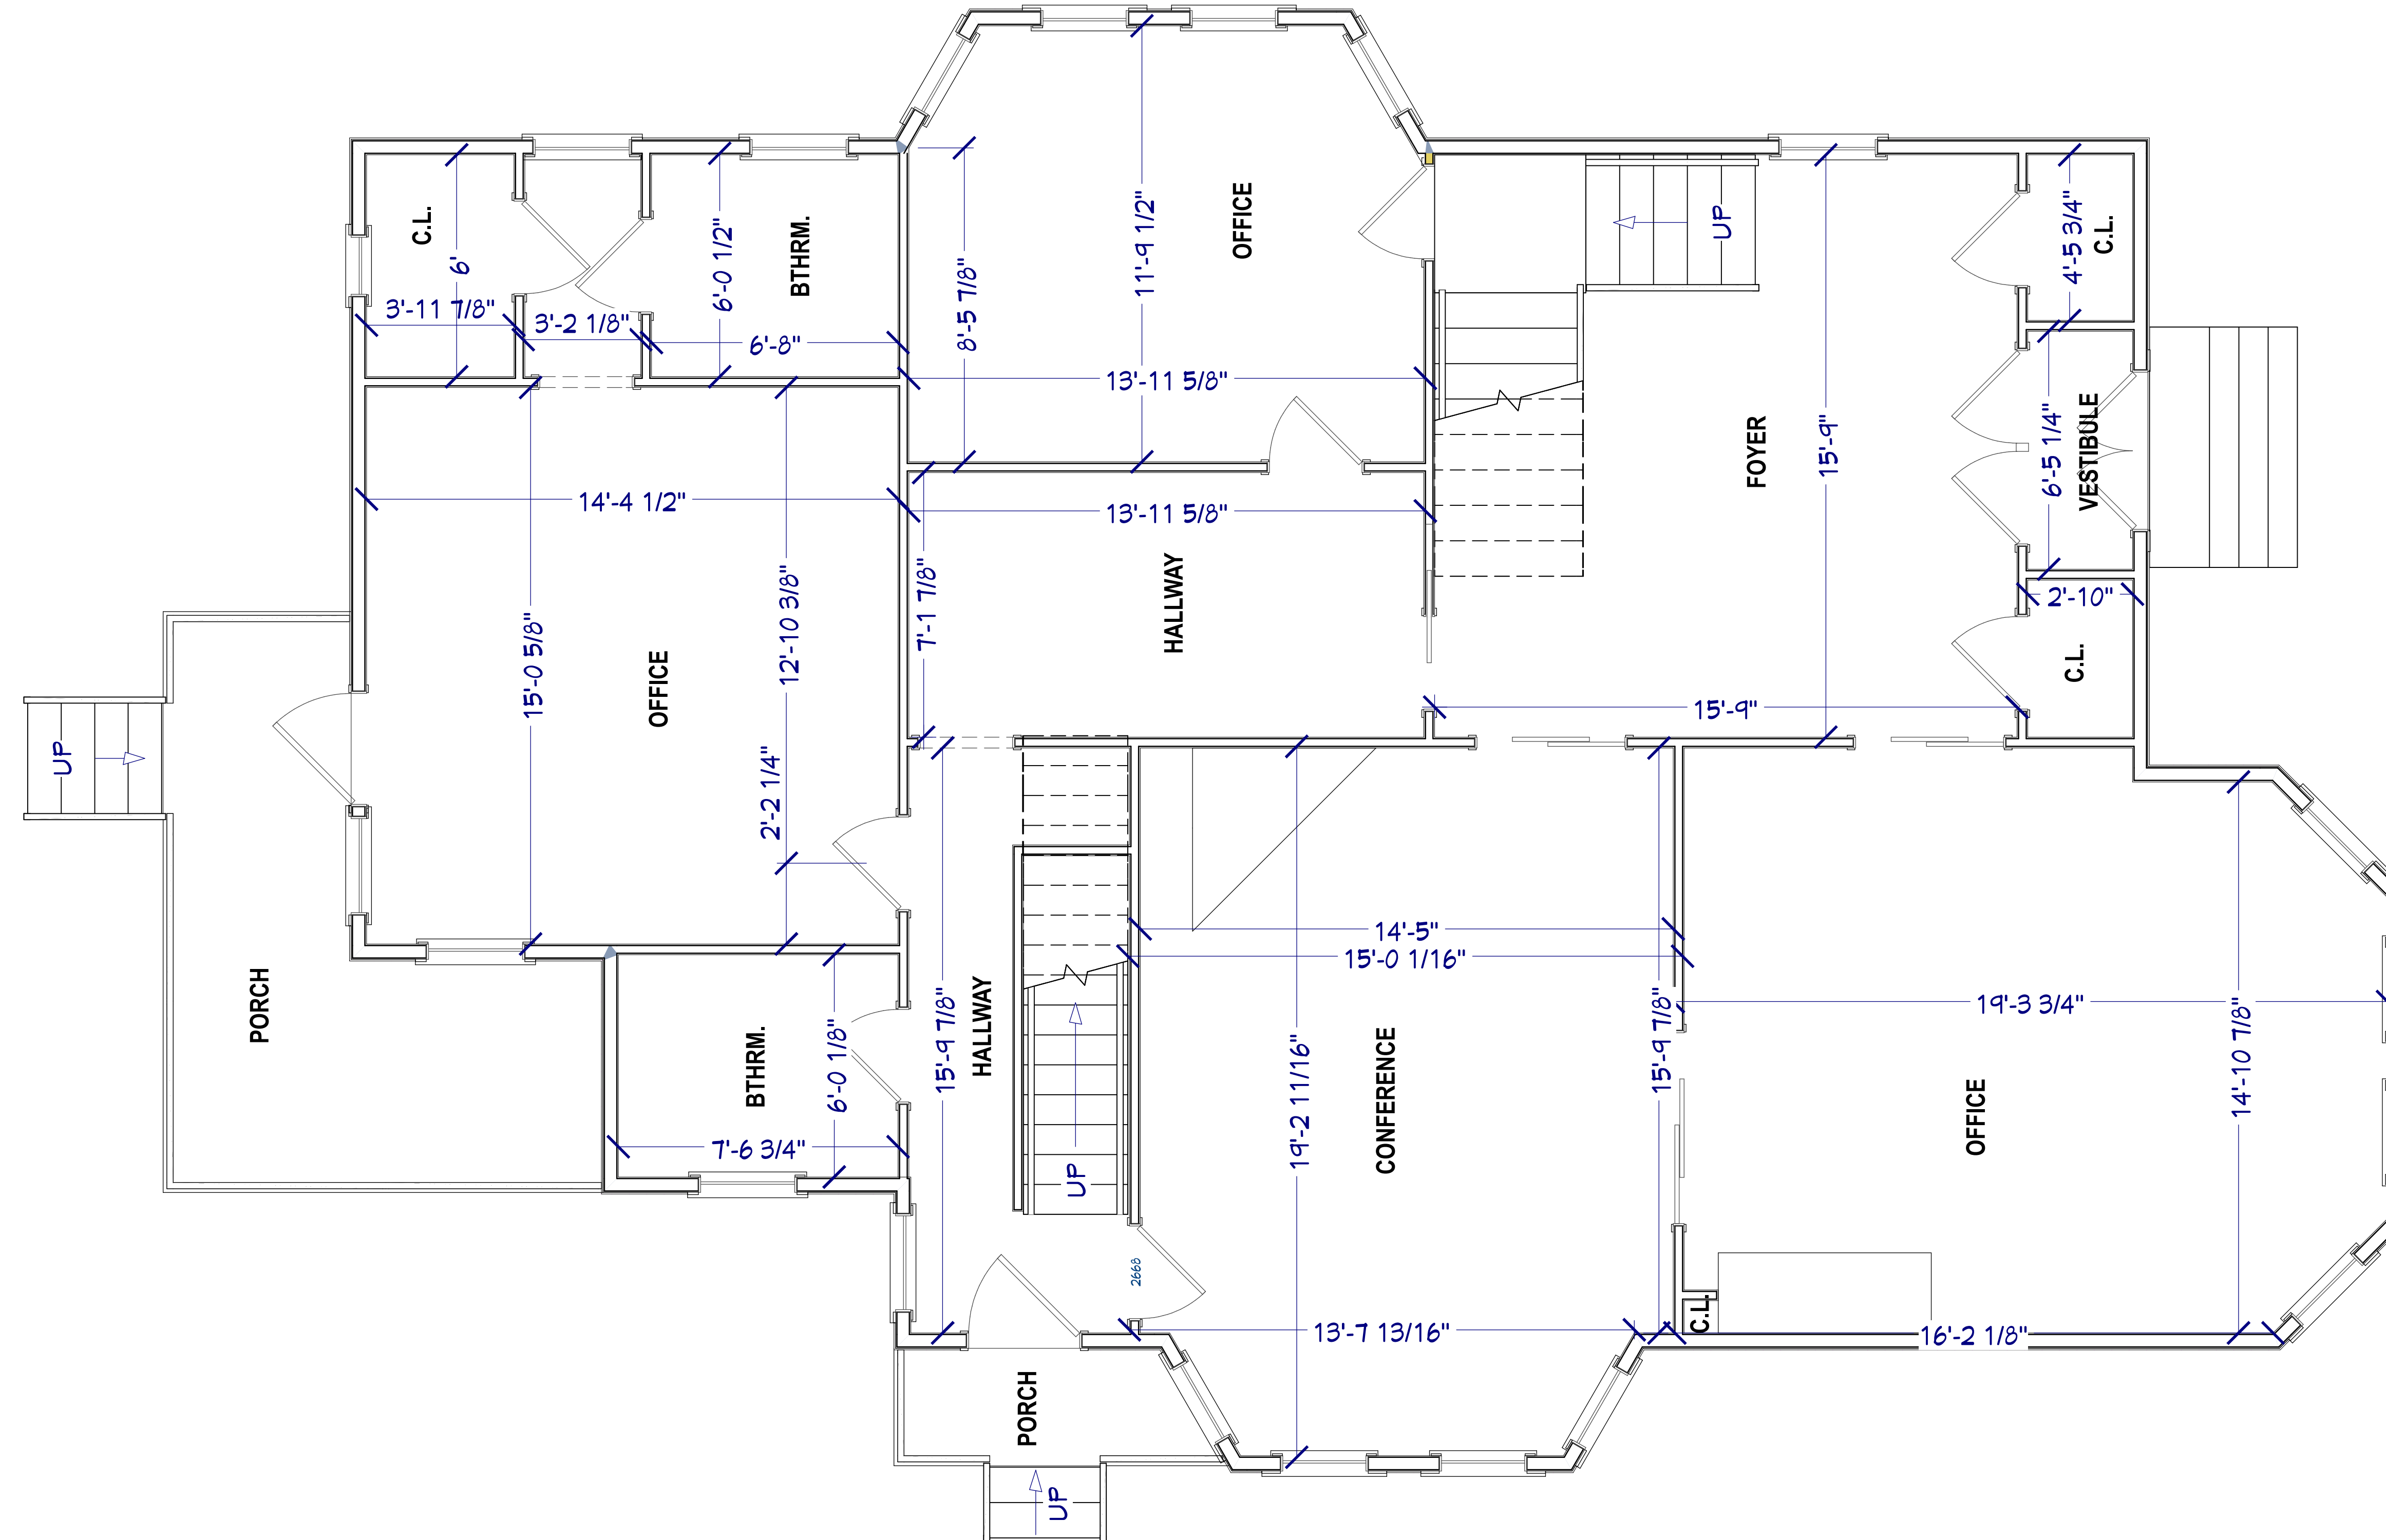

1ST FLOOR

REVISION TABLE	
NUMBER	DATE

**1ST  
FLOOR PLAN**

2083 MAIN STREET  
STRATFORD, CT

**EO ASSOCIATES, LLC**  
LAND USE CONSULTANTS  
2031 400 - 7531  
EOASSOCIATESLLC.COM

DATE:

3/16/2026


SCALE:

3/8" = 1' 0"


SHEET:

A-2

**LEGEND:**

 

EXISTING 2" X WOOD FRAMED  
EXT. & INT. WALLS

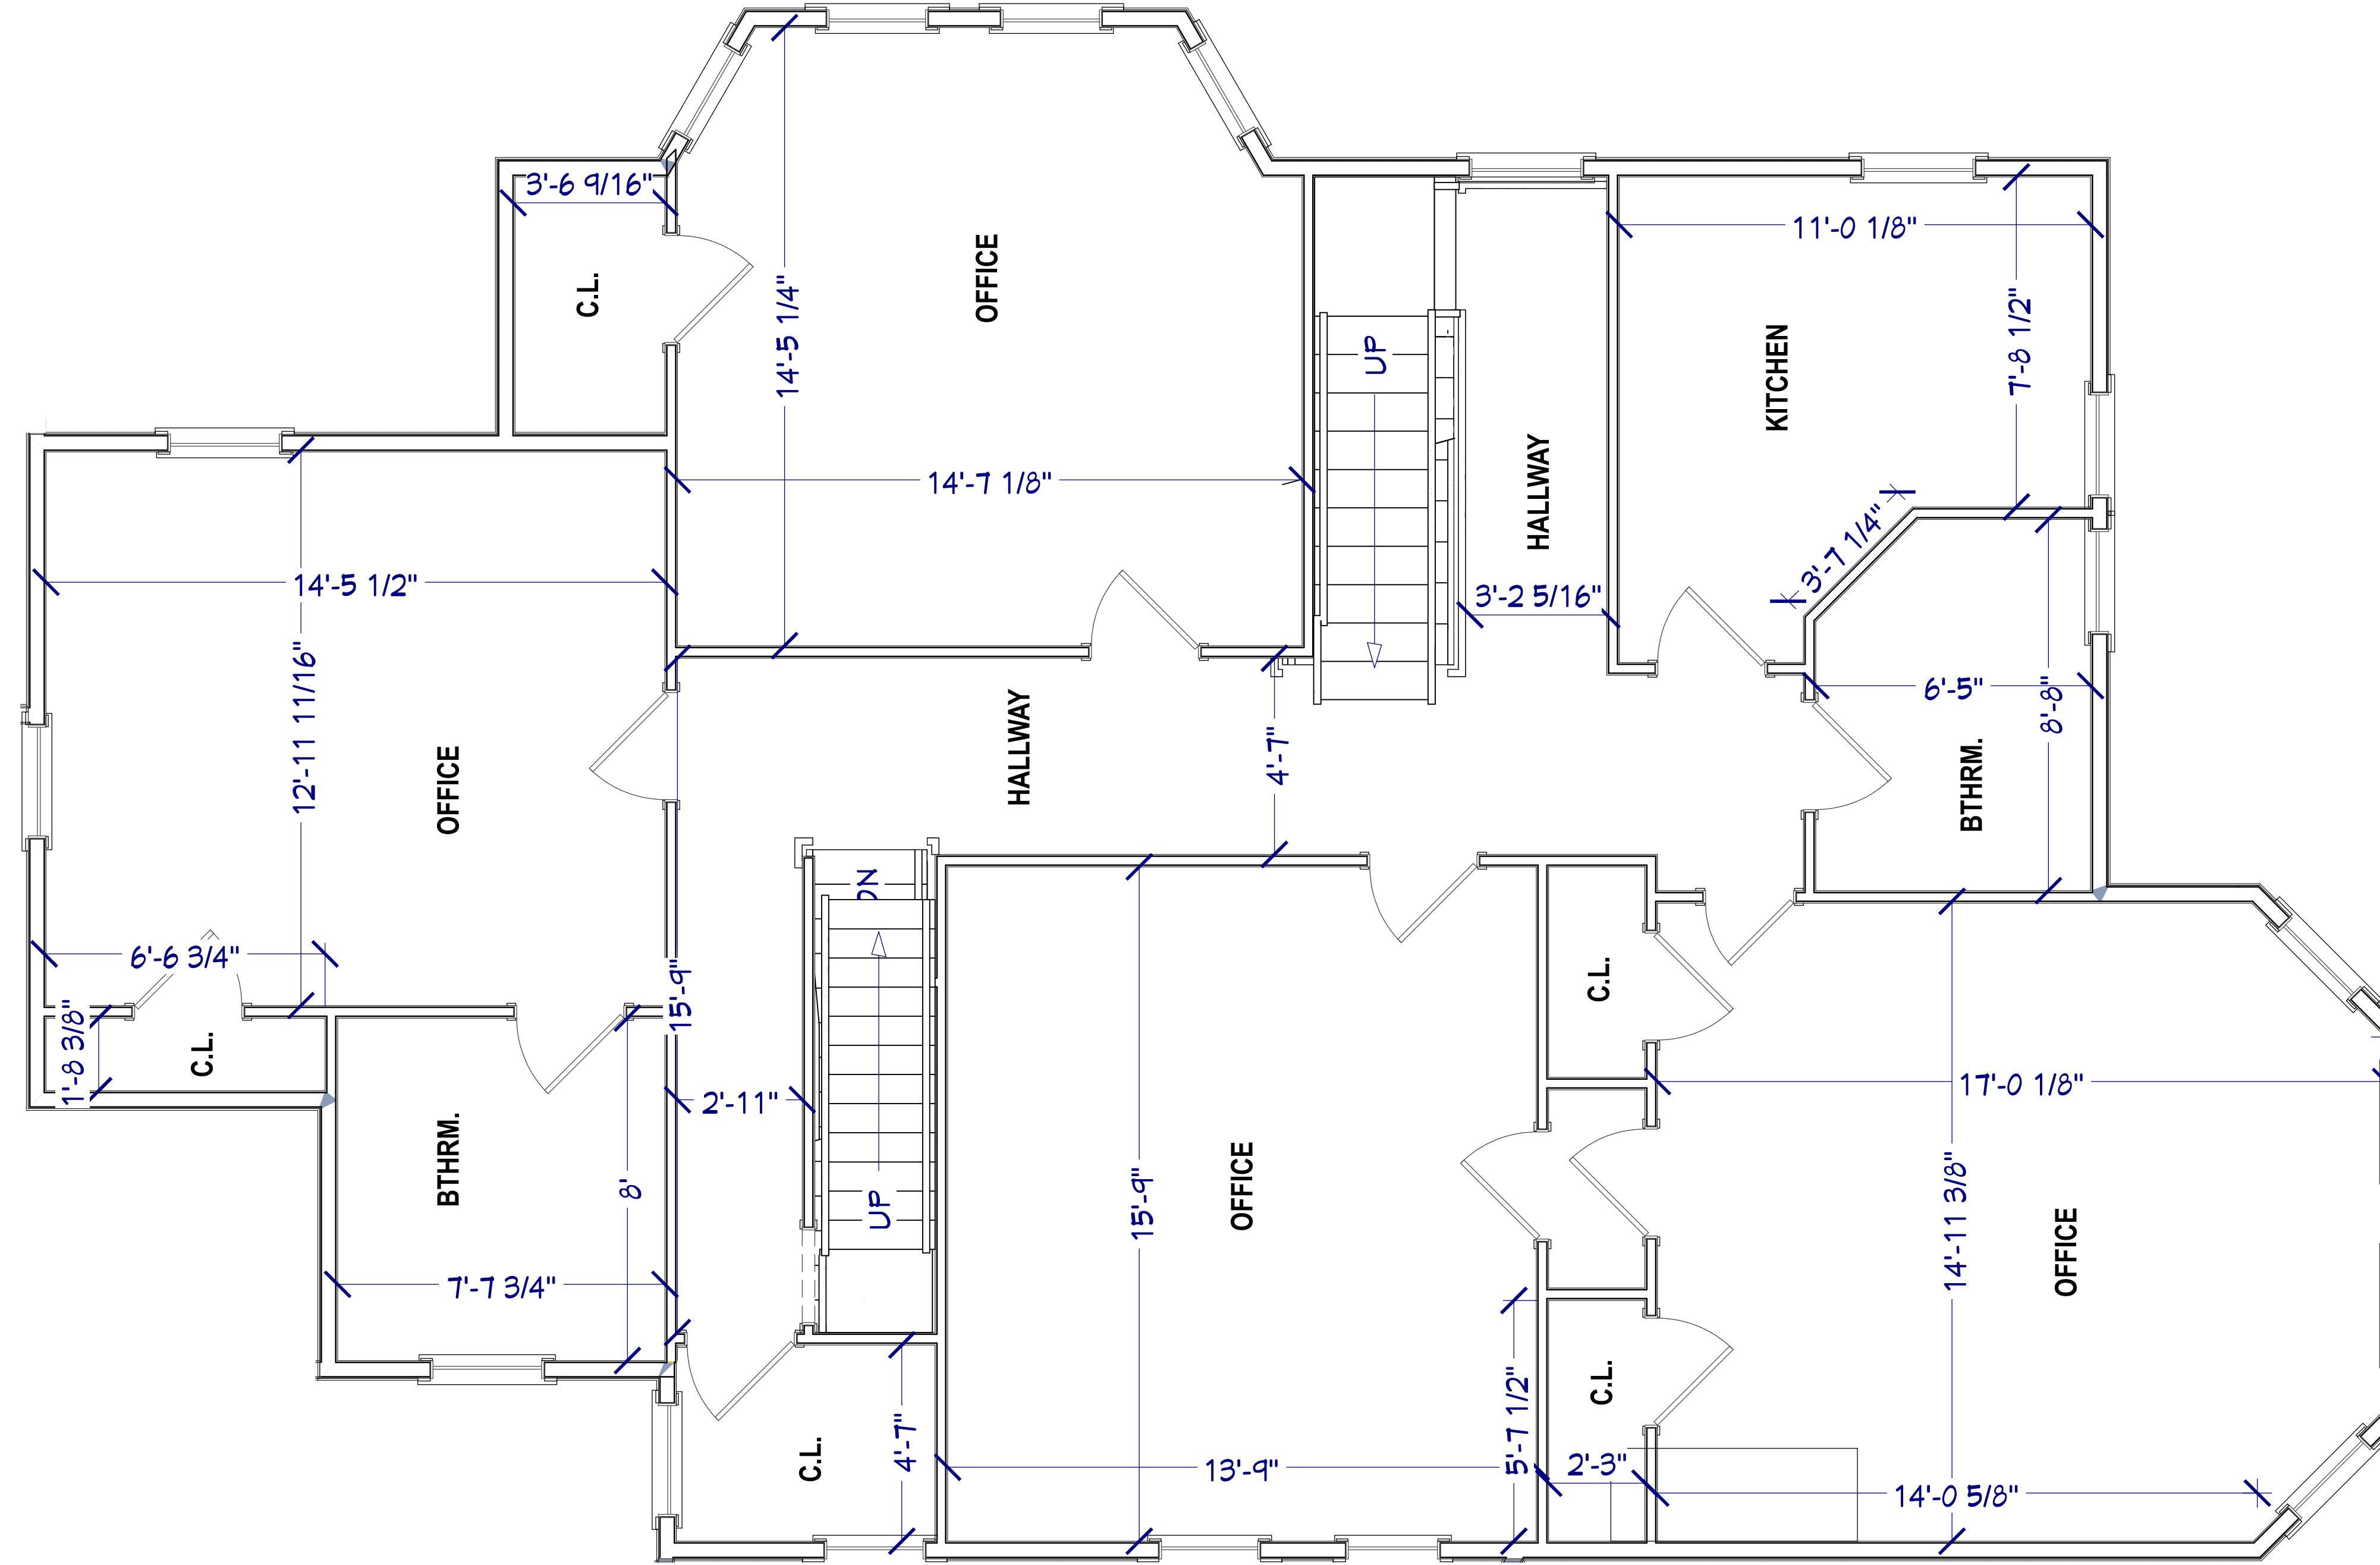

2ND FLOOR

REVISION TABLE	
NUMBER	DATE

**2ND  
FLOOR PLAN**

2083 MAIN STREET  
STRATFORD, CT

**EO ASSOCIATES, LLC**  
LAND USE CONSULTANTS  
2031 400 - 7531  
EOASSOCIATESLLC.COM

DATE:

3/16/2026



SCALE:


3/8" = 1' 0"

SHEET:

A-3

**LEGEND:**

 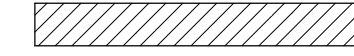-  EXISTING 2" X WOOD FRAMED EXT. & INT. WALLS
-  AREAS INDICATED AS GABLED END (4' OR LOWER)

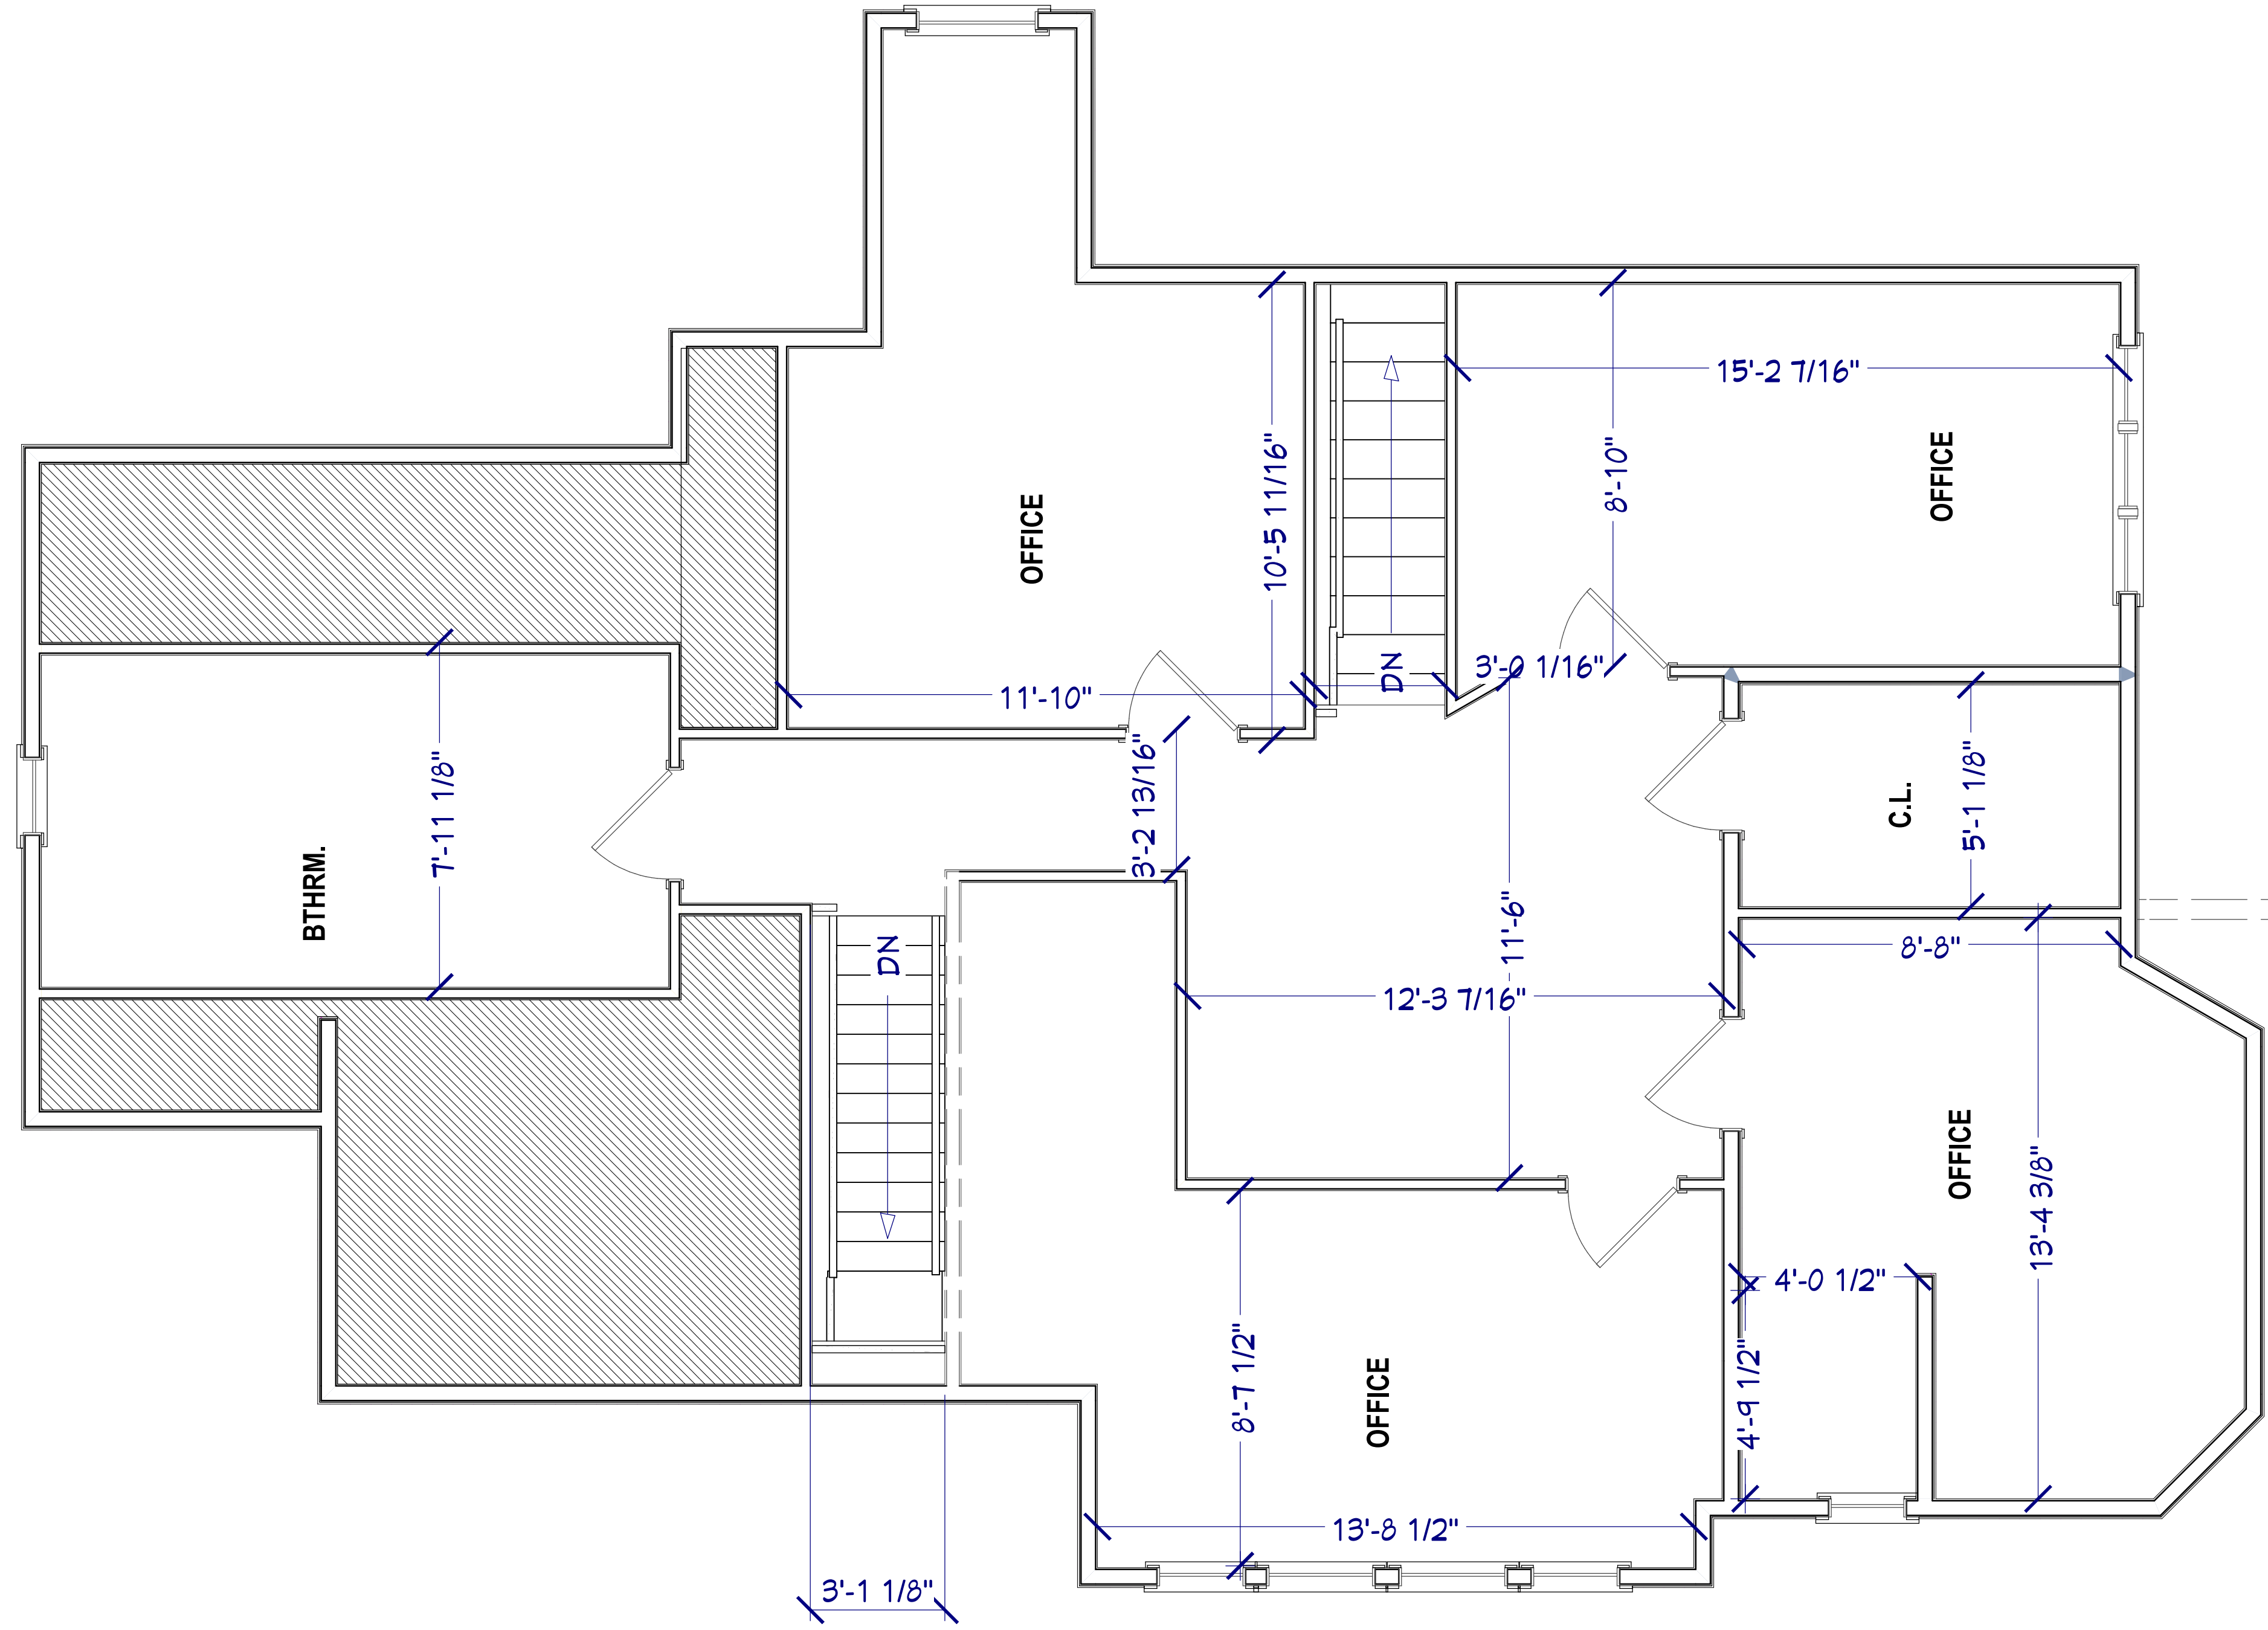

ATTIC

REVISION TABLE	
NUMBER	DATE

**ATTIC  
FLOOR PLAN**


2083 MAIN STREET  
STRATFORD, CT

**EO ASSOCIATES, LLC**  
LAND USE CONSULTANTS  
203 400 - 7531  
EOASSOCIATESLLC.COM

DATE:  
3/16/2026

SCALE:  
3/8" = 1' 0"

SHEET:  
A-4

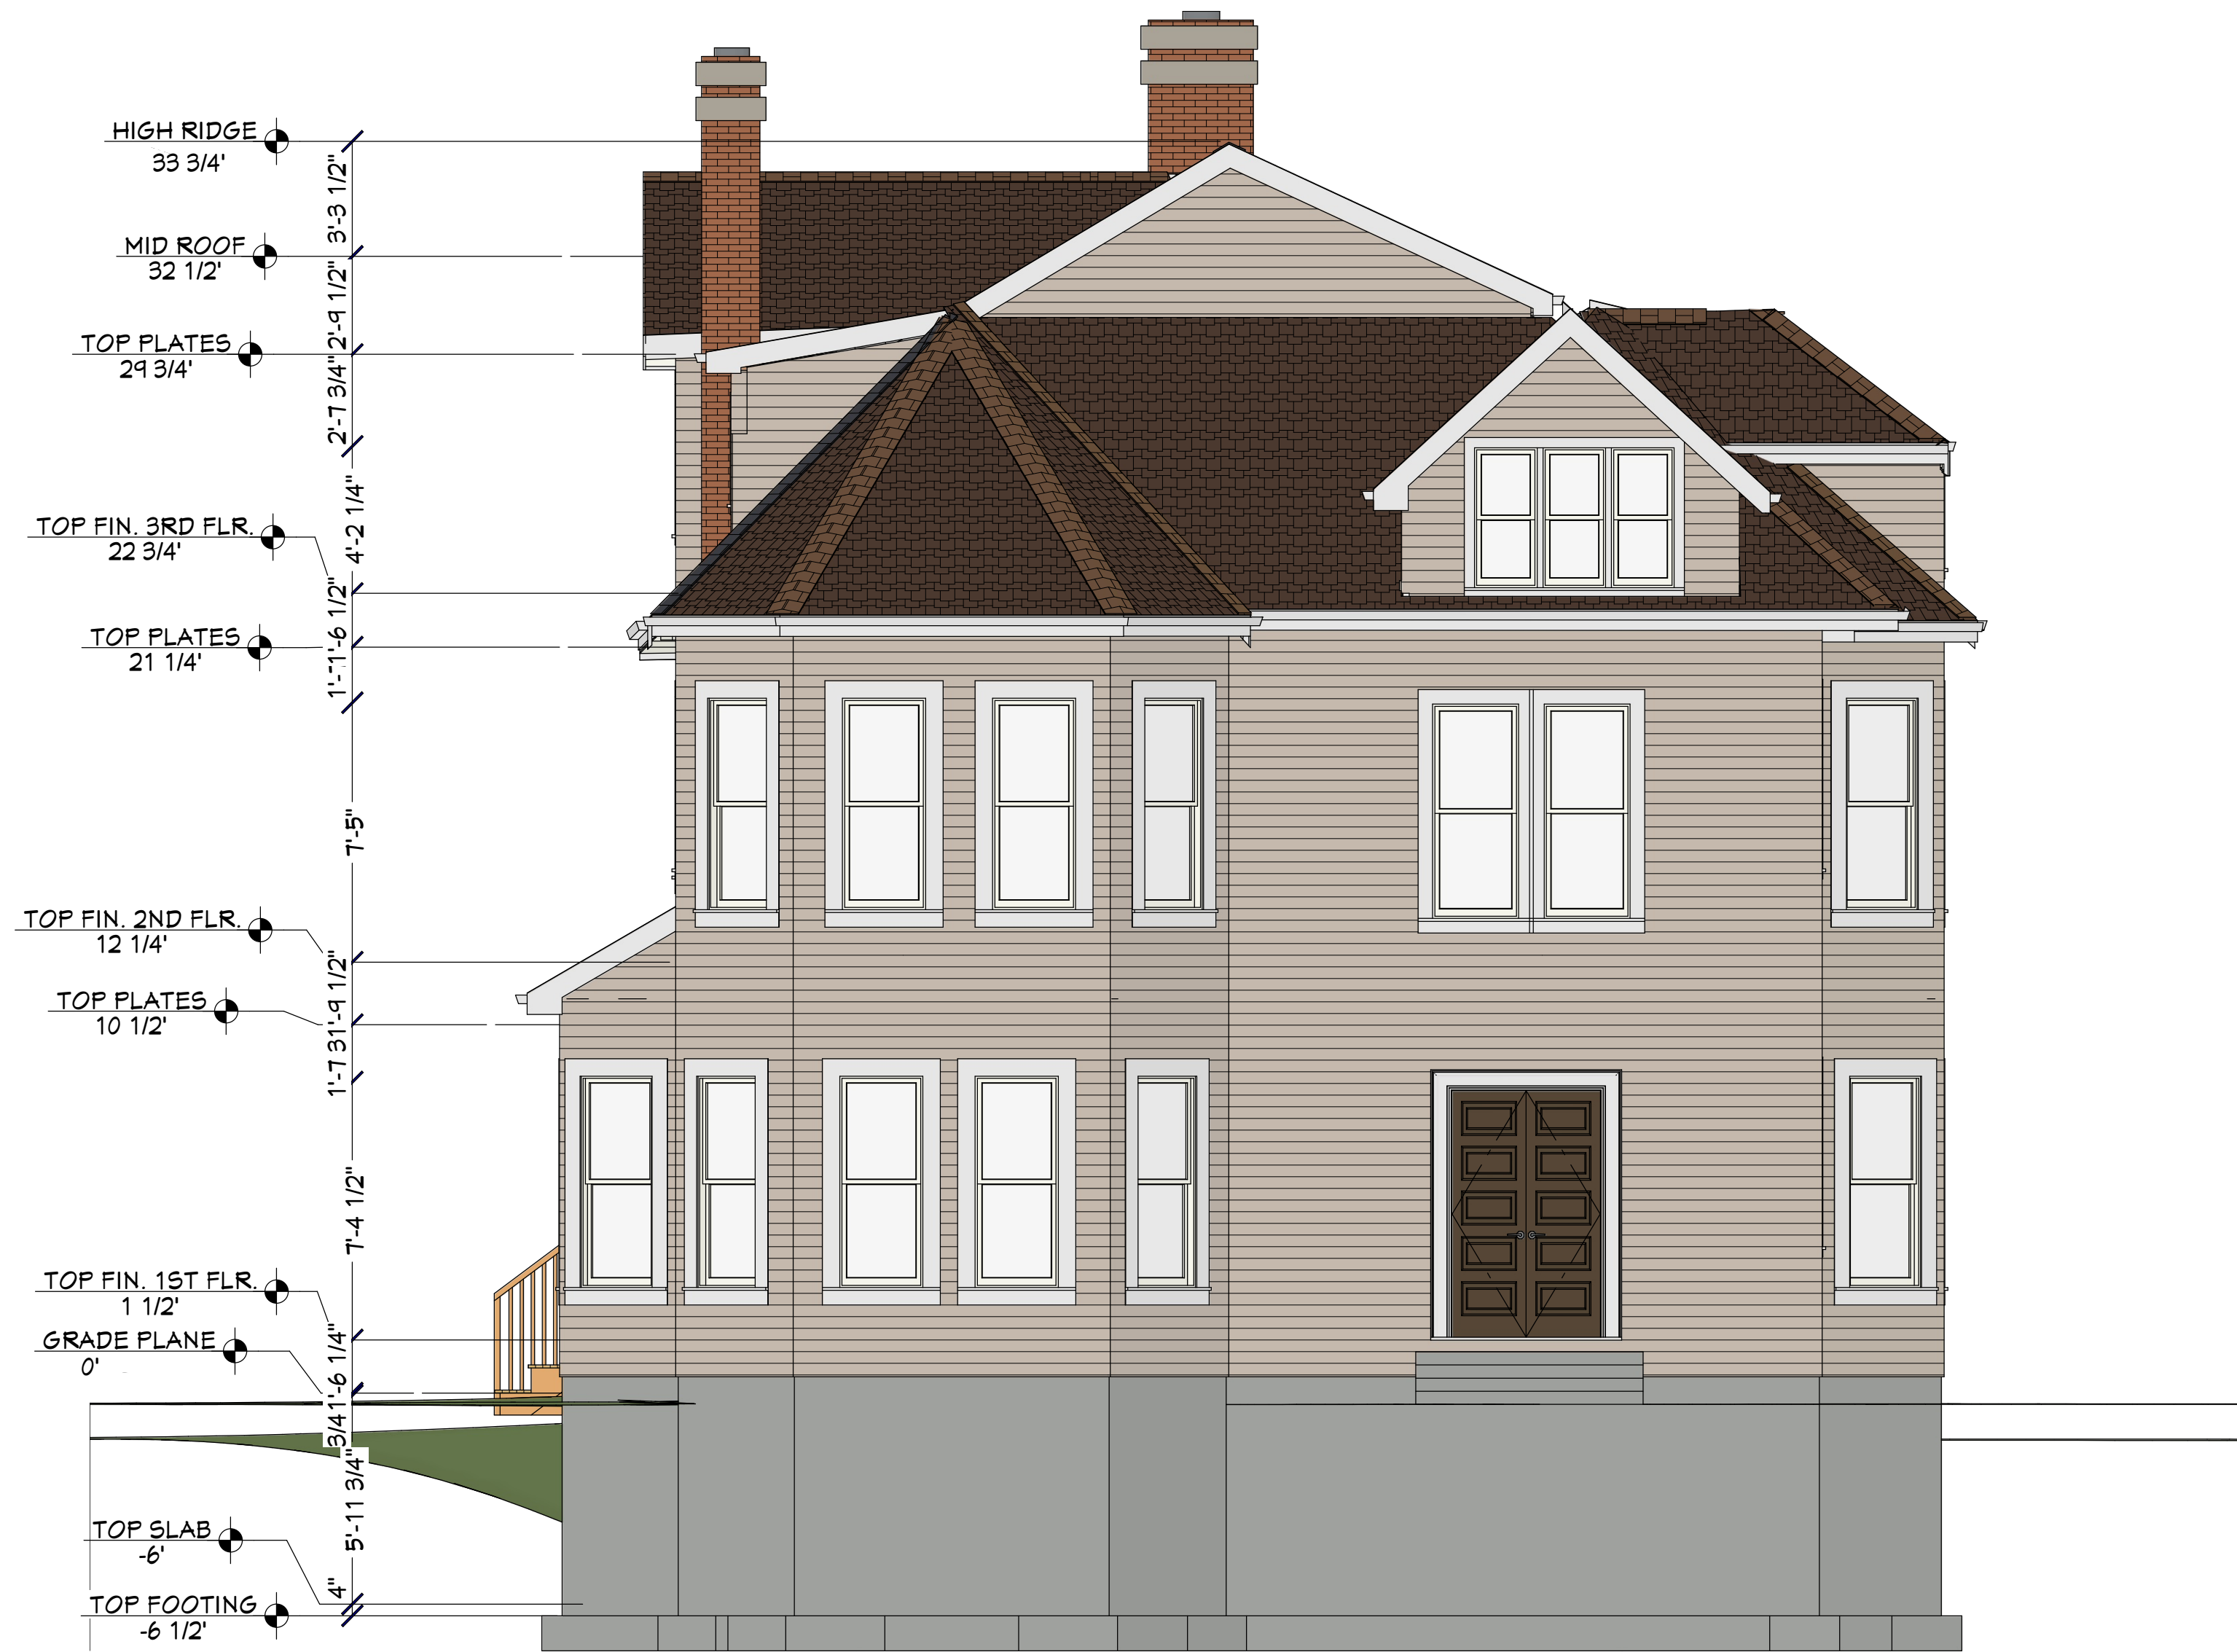

FRONT ELEVATION



RIGHT ELEVATION

REVISION TABLE	
NUMBER	DESCRIPTION

ELEVATIONS

2083 MAIN STREET  
STRATFORD, CT

**EO ASSOCIATES, LLC**  
LAND USE CONSULTANTS  
©203 400 - 7531  
EOASSOCIATESLLC.COM

DATE:  
3/16/2026

SCALE:  
1/4" = 1' 0"

SHEET:  
A-5



REAR ELEVATION



LEFT ELEVATION

- 4" TOP SLAB -6"
- 4" TOP FOOTING -6 1/2"
- 11 3/4"
- 21/8" 21/8" 3/4"
- 80 2/4"
- 21"
- 22 1/4"
- FIN. 2ND FLR. 12 1/4"
- TOP PLATES 10 1/2"
- 80 2/4"
- 26 3/4" 19 1/4"
- FIN. 3RD FLR. 22 3/4"
- TOP PLATES 21 1/4"
- 65 3/4"
- 10 3/4"
- 38"
- 40 3/4"
- MID ROOF 32 1/2"
- HIGH RIDGE 35 3/4"

NUMBER	DATE	REVISED BY	DESCRIPTION

ELEVATIONS

2083 MAIN STREET  
STRATFORD, CT

**EO ASSOCIATES, LLC**  
LAND USE CONSULTANTS  
©203 400 - 7531  
EOASSOCIATESLLC.COM

DATE:

3/16/2026



SCALE:


1/4" = 1' 0"

SHEET:

A-6

**LEGEND:**

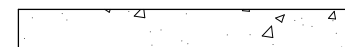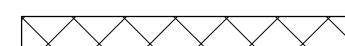-  EXISTING FOUNDATION WALL
-  EXISTING 8" CMU WALL

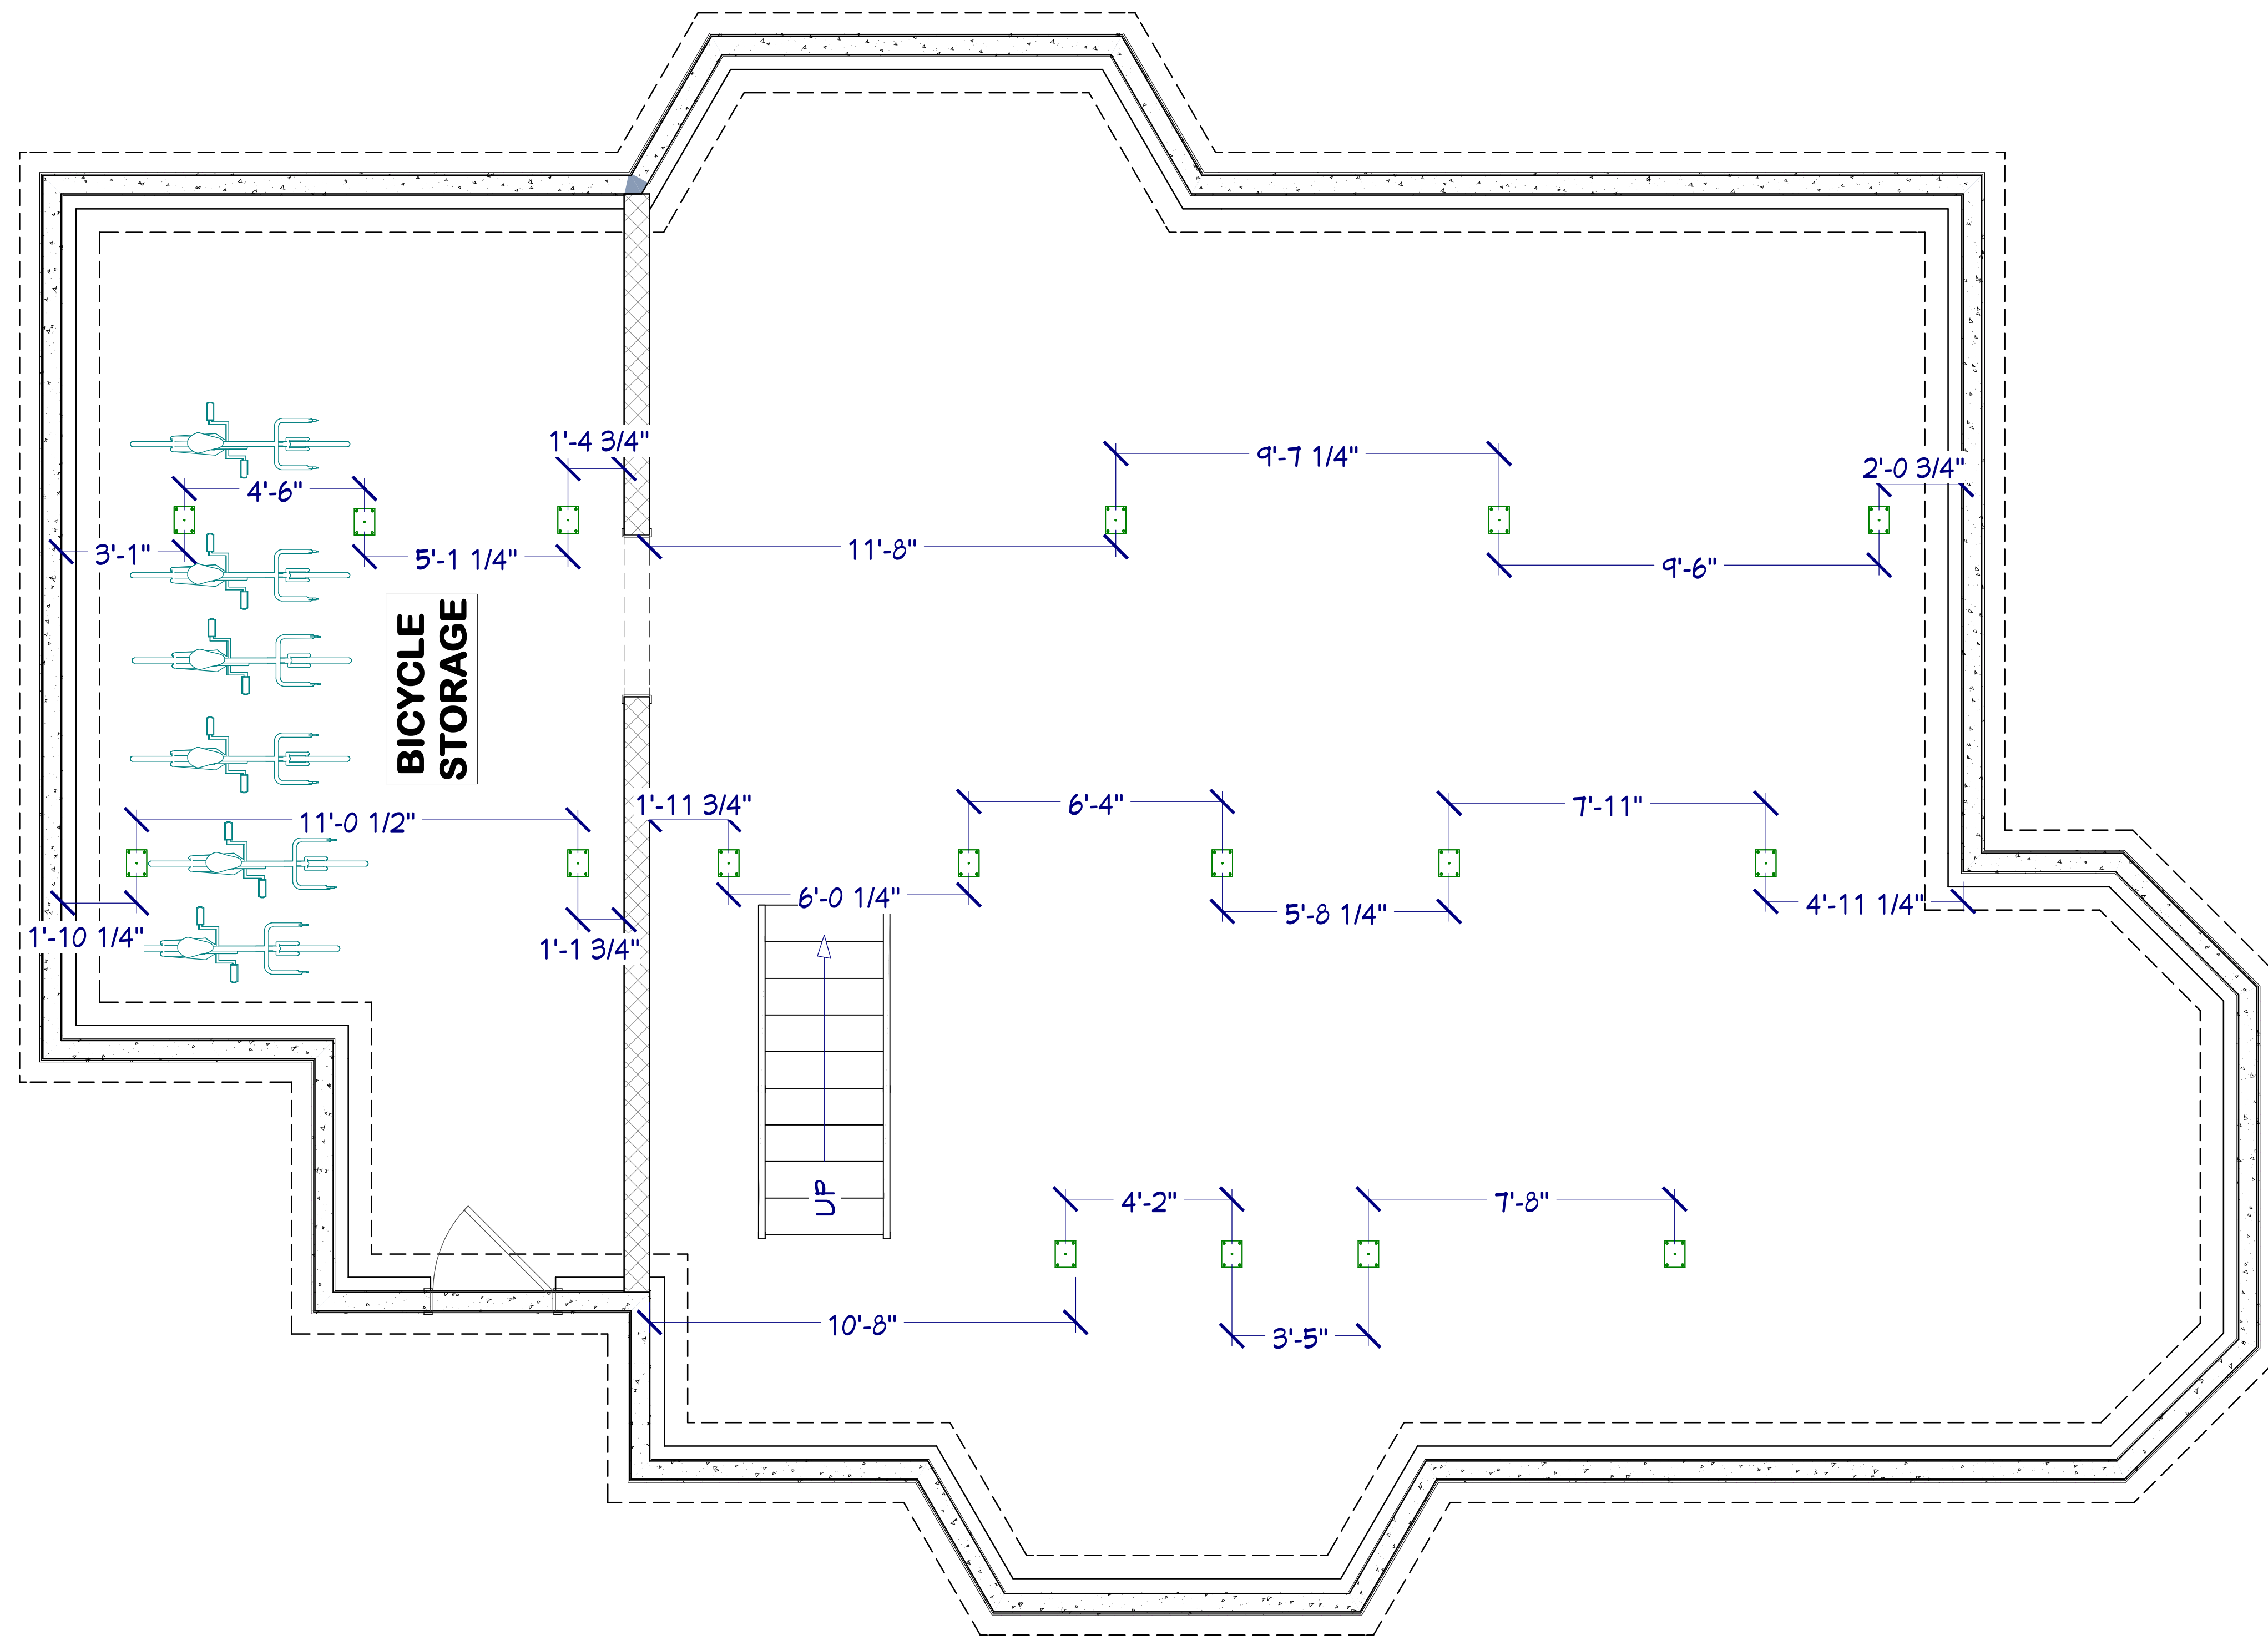

FOUNDATION

NUMBER	DATE	REVISED BY	DESCRIPTION

**PROPOSED  
FOUNDATION  
PLAN**

2083 MAIN STREET  
STRATFORD, CT

**EO ASSOCIATES, LLC**  
LAND USE CONSULTANTS  
2031 400 - 7531  
EOASSOCIATESLLC.COM

DATE:

3/16/2026




SCALE:


3/8" = 1' 0"

SHEET:

A-7

 **LEGEND:**

-  EXISTING 2" X WOOD FRAMED EXT. & INT. WALLS
-  NEW 2" X 4" WOOD FRAMED INT. WALLS
-  EXISTING CHIMNEY CASE

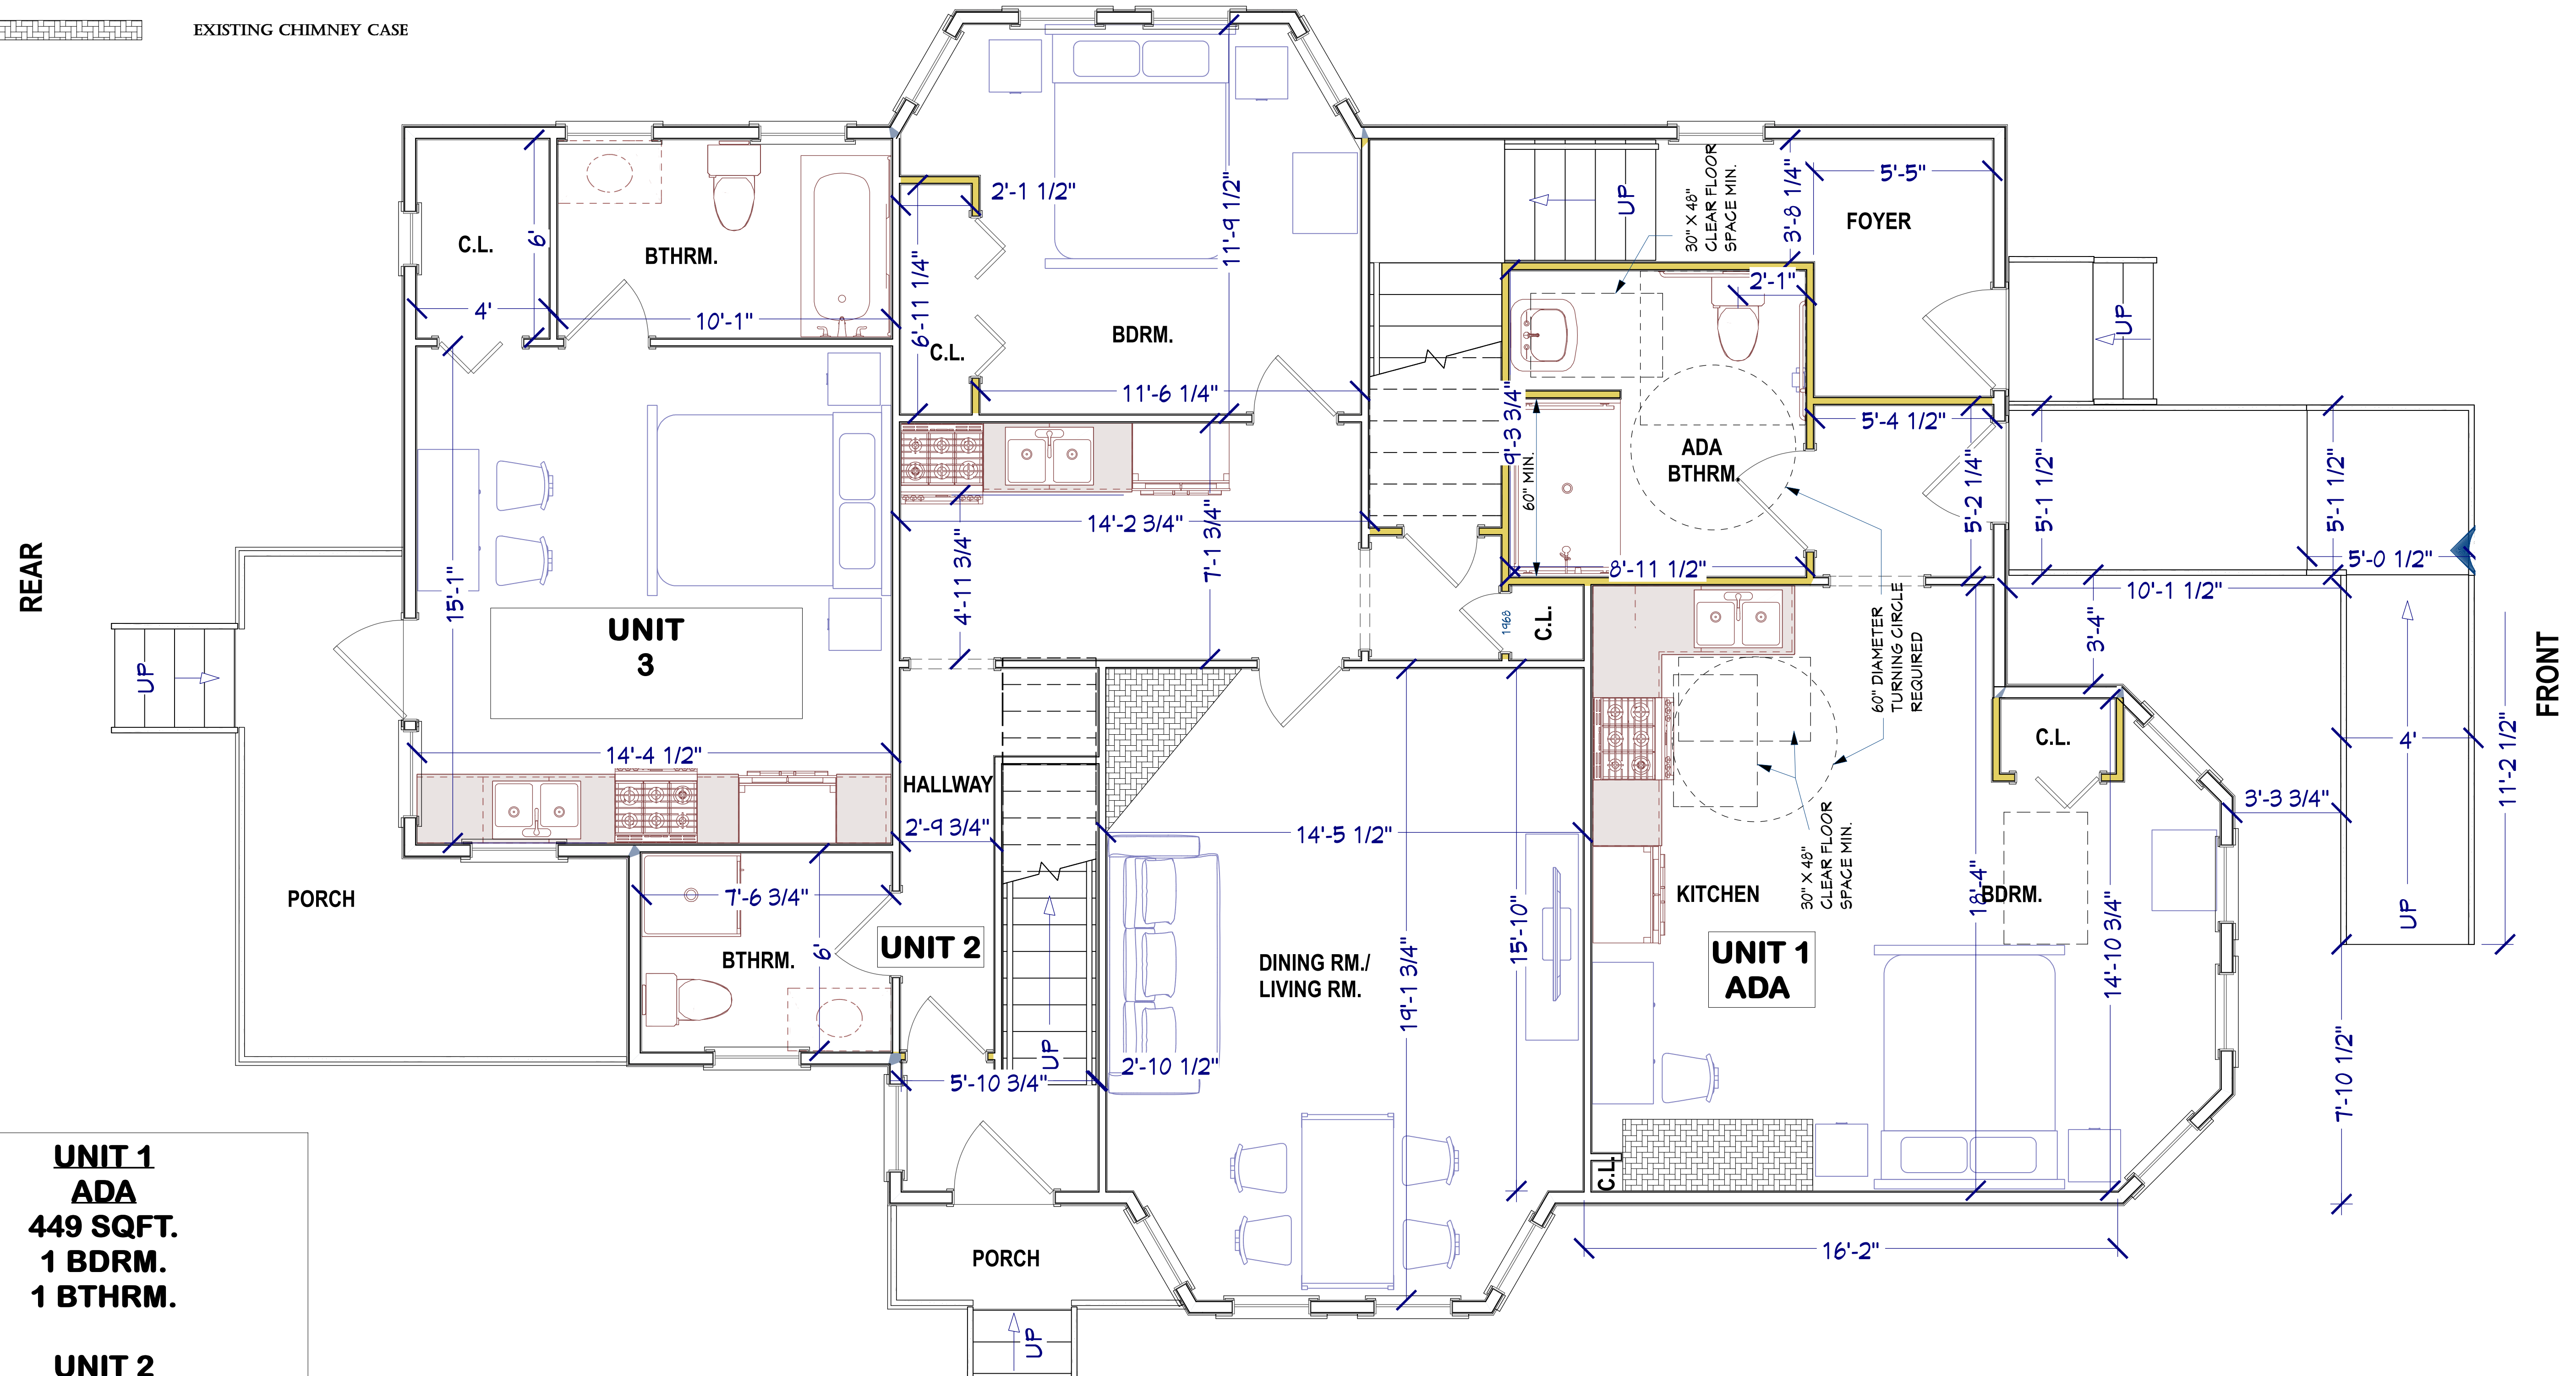

1ST FLOOR

**UNIT 1  
ADA**  
449 SQFT.  
1 BDRM.  
1 BTHRM.

**UNIT 2**  
677 SQFT.  
1 BDRM.  
1 BTHRM.

**UNIT 3  
DEED RESTRICTED  
AFFORDABLE 8-30G**  
327 SQFT.  
1 BDRM.  
1 BTHRM.

REVISION TABLE	NUMBER	DATE	REVISED BY	DESCRIPTION

**PROPOSED  
1ST FLOOR PLAN**

2083 MAIN STREET  
STRATFORD, CT

**EO ASSOCIATES, LLC**  
LAND USE CONSULTANTS  
©203 400 - 7531  
EOASSOCIATESLLC.COM

DATE:

3/16/2026



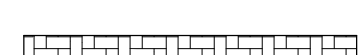
SCALE:

3/8" = 1' 0"

SHEET:


A-8

**LEGEND:**

 -  EXISTING 2" X WOOD FRAMED EXT. & INT. WALLS
-  NEW 2" X 4" WOOD FRAMED INT. WALLS
-  EXISTING CHIMNEY CASE

**UNIT 4**  
**524 SQFT.**  
**1BDRM.**  
**1 BTHRM.**

**UNIT 5**  
**763 SQFT.**  
**1 BDRM.**  
**1 BTHRM.**

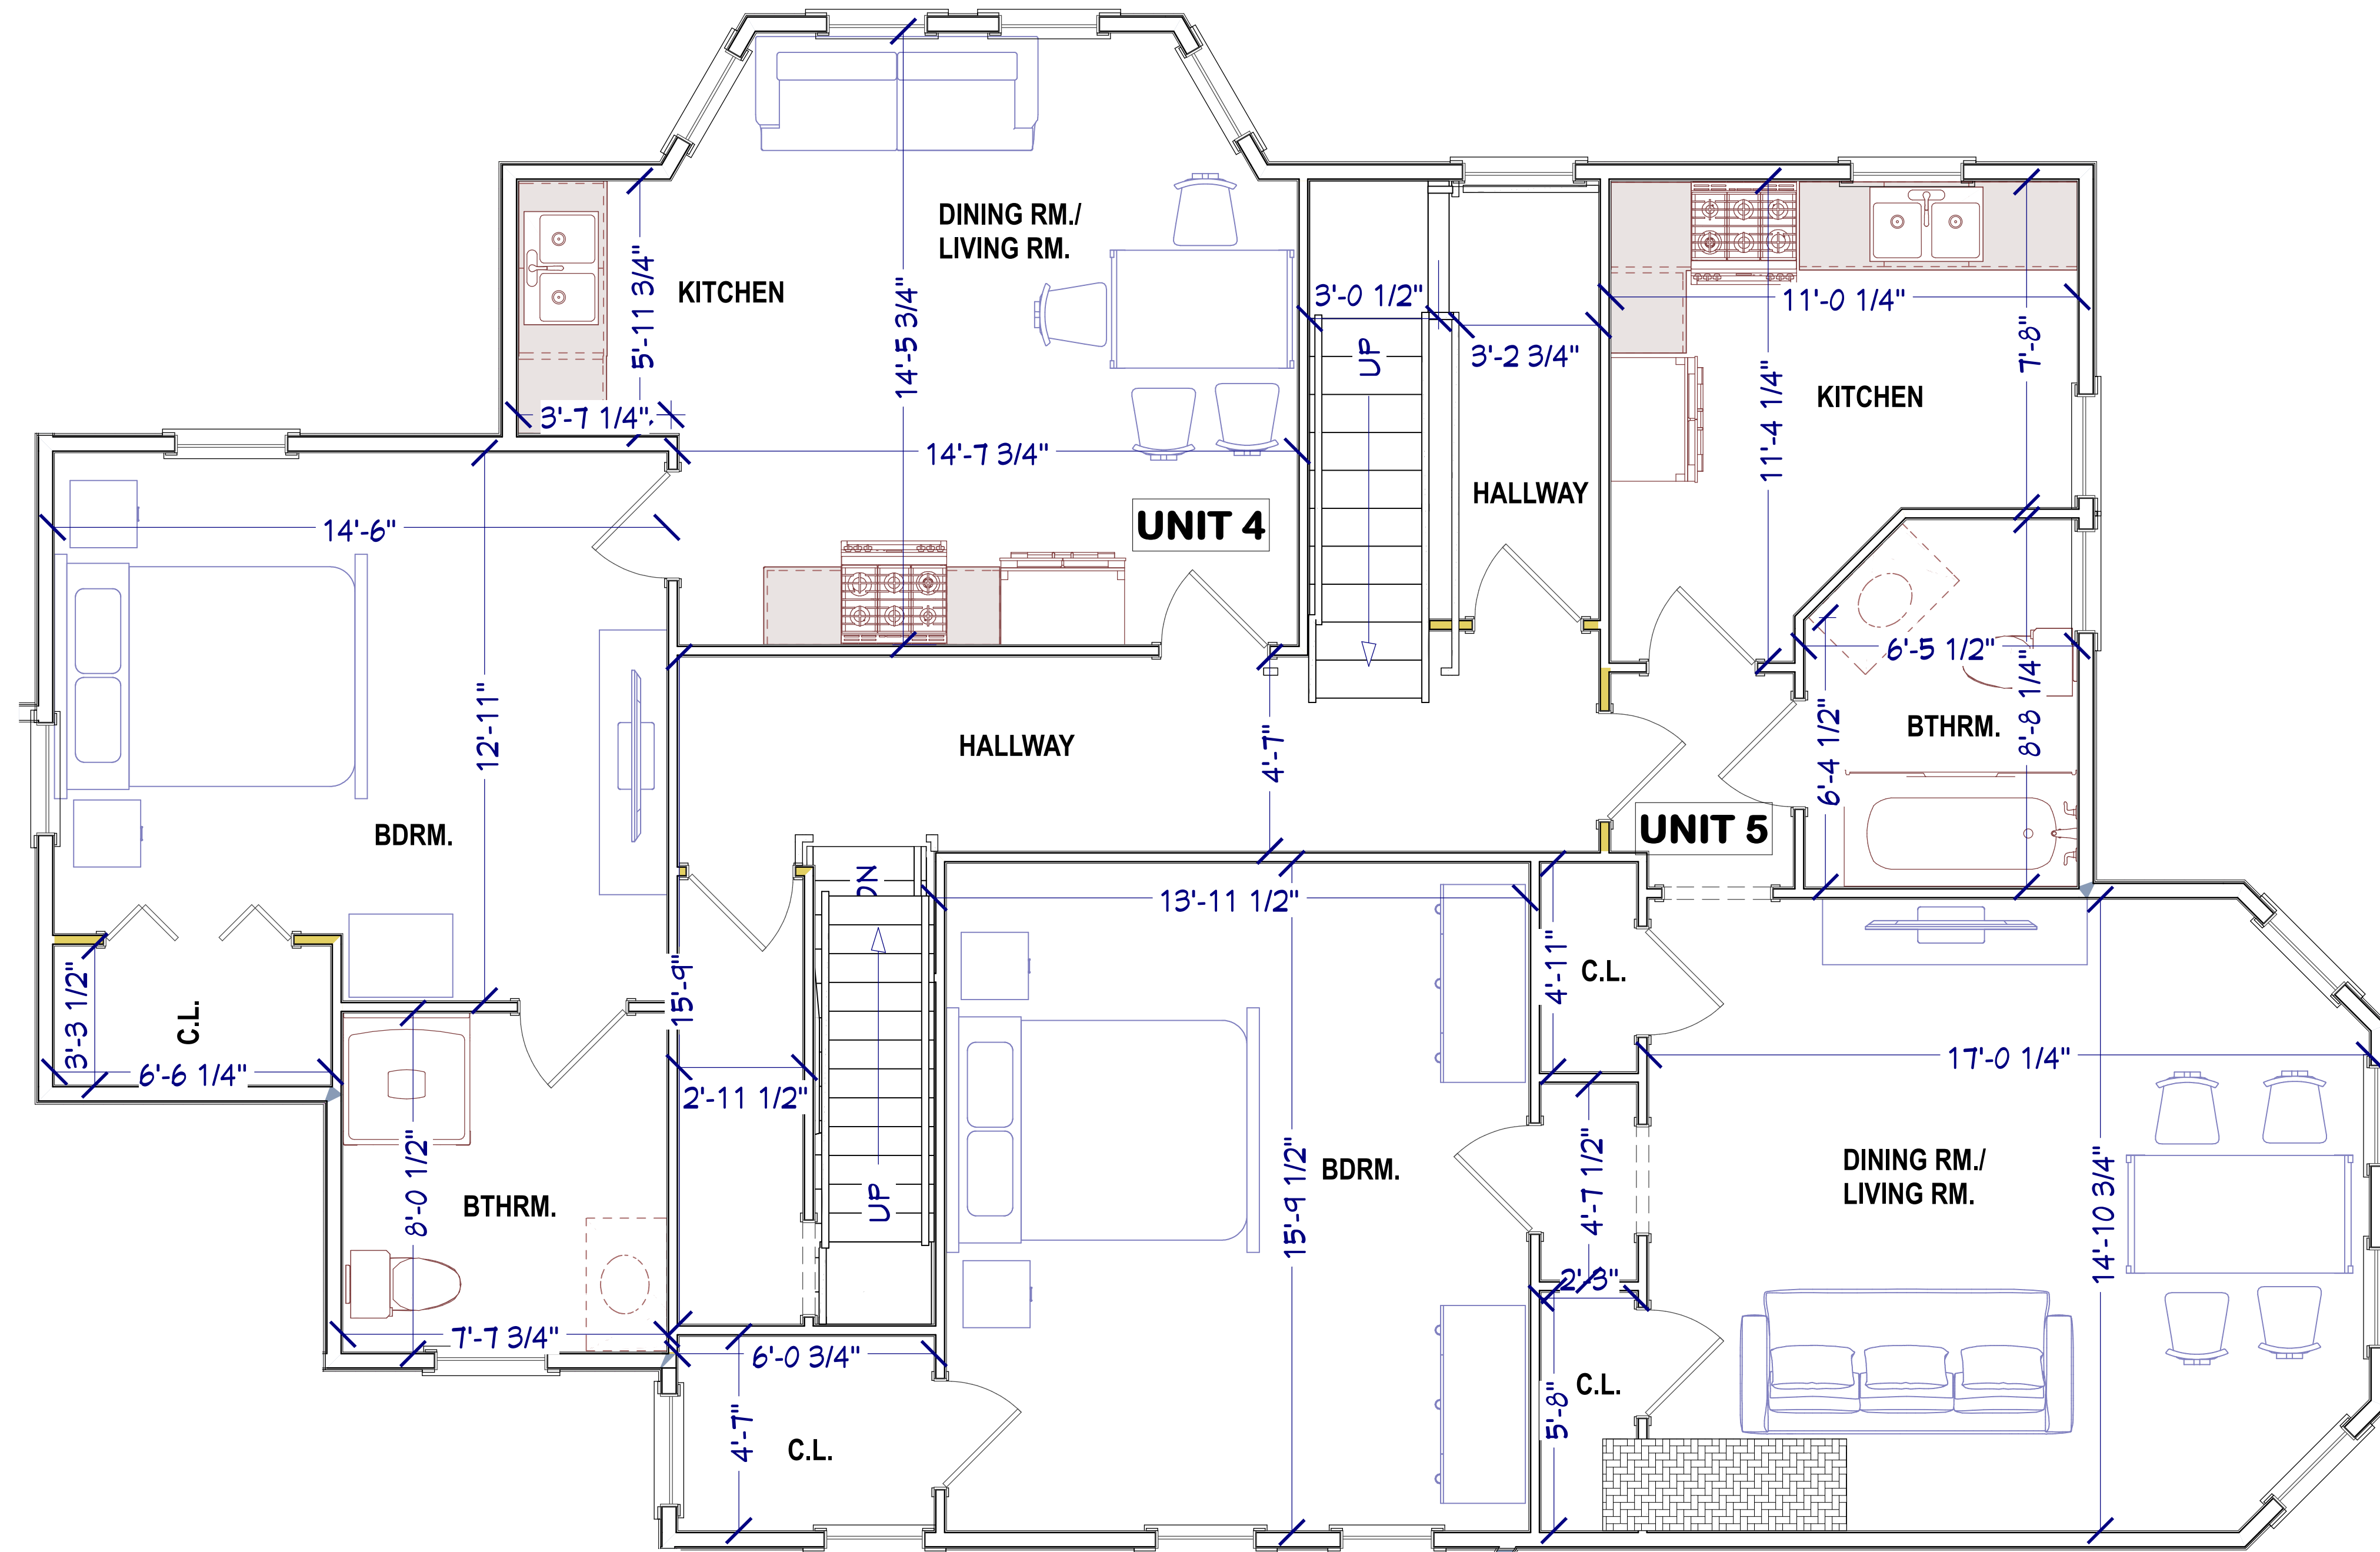

2ND FLOOR

NUMBER	DATE	REVISION BY	DESCRIPTION

**PROPOSED**  
**2ND FLOOR PLAN**

2083 MAIN STREET  
 STRATFORD, CT



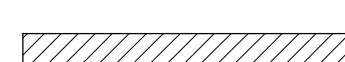
**EO ASSOCIATES, LLC**  
 LAND USE CONSULTANTS  
 203-400-7531  
 EOASSOCIATESLLC.COM

DATE:  
 3/16/2026


SCALE:  
 3/8" = 1' 0"

SHEET:  
 A-9

**LEGEND:**

 -  EXISTING 2" X WOOD FRAMED EXT. & INT. WALLS
-  NEW 2" X 4" WOOD FRAMED INT. WALLS
-  AREAS INDICATED AS GABLED END (4' OR LOWER)

**UNIT 6  
1000 SQFT.  
2 BDRM  
1 BTHRM**

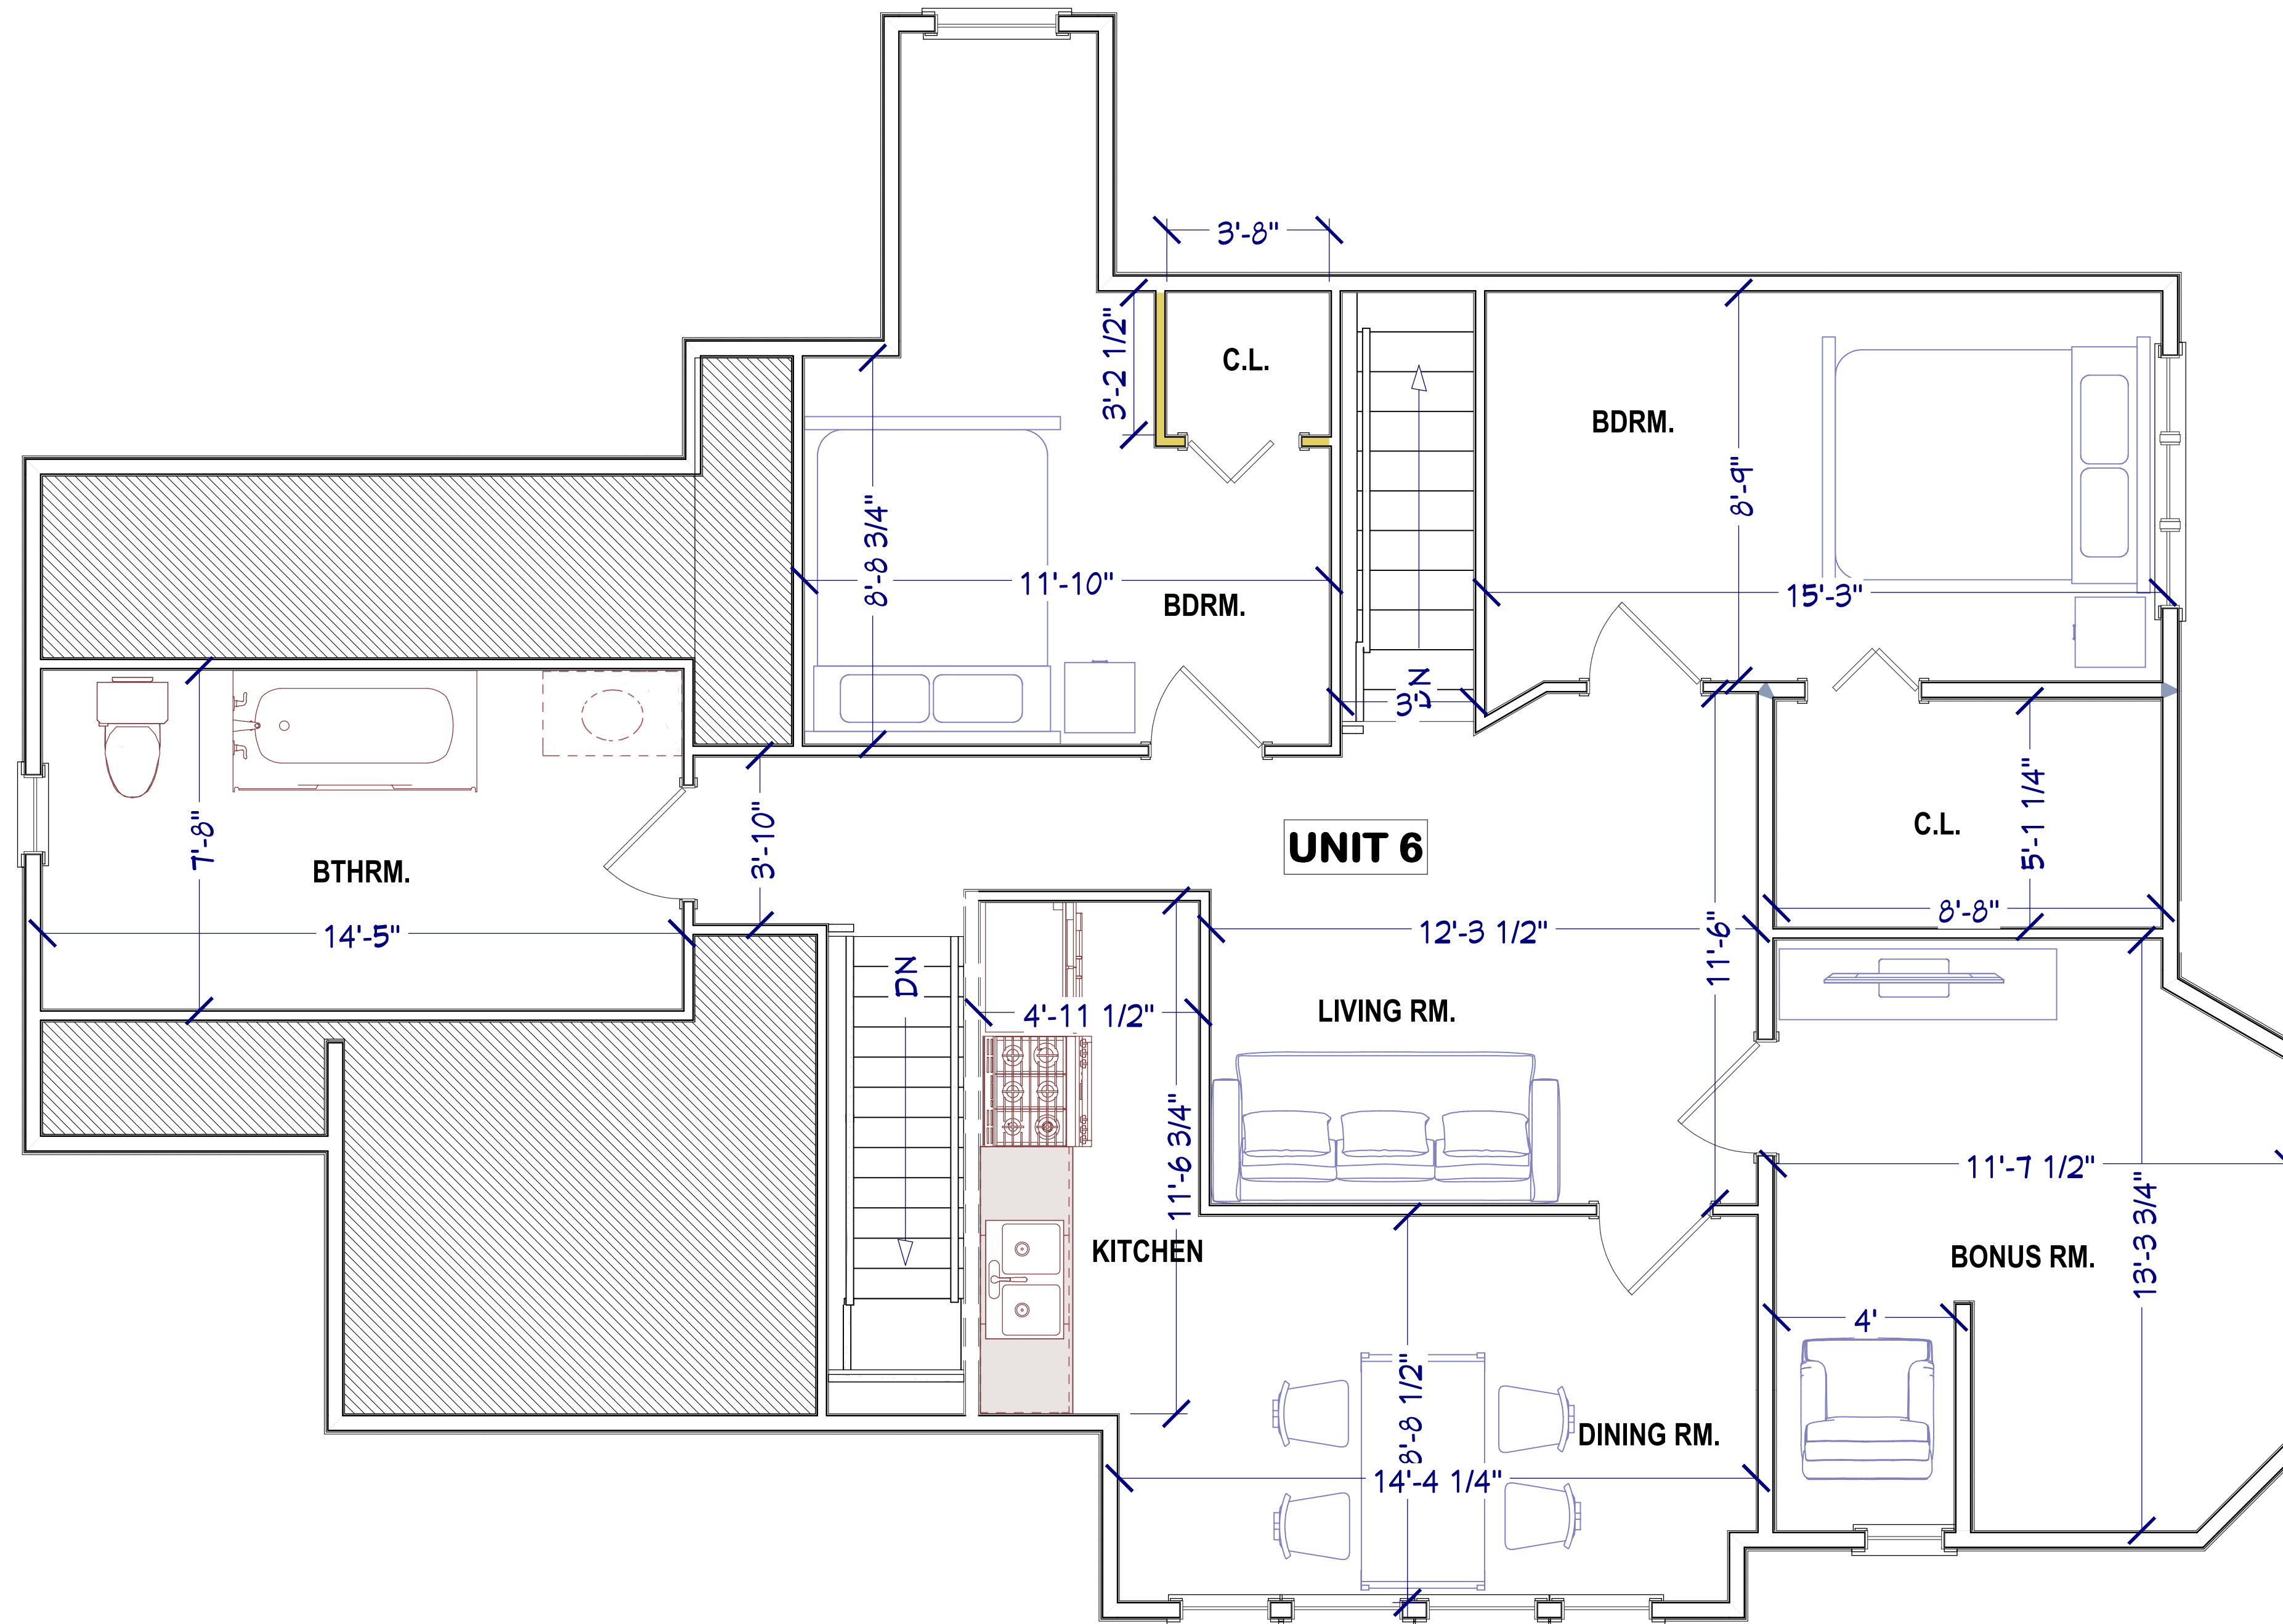

3RD FLOOR

REVISION TABLE	
NUMBER	DATE

**PROPOSED  
3RD FLOOR PLAN**

2083 MAIN STREET  
STRATFORD, CT

**EO ASSOCIATES, LLC**  
LAND USE CONSULTANTS  
203-400-7531  
EOASSOCIATESLLC.COM

DATE:


3/16/2026

SCALE:

3/8" = 1' 0"

SHEET:

A-10

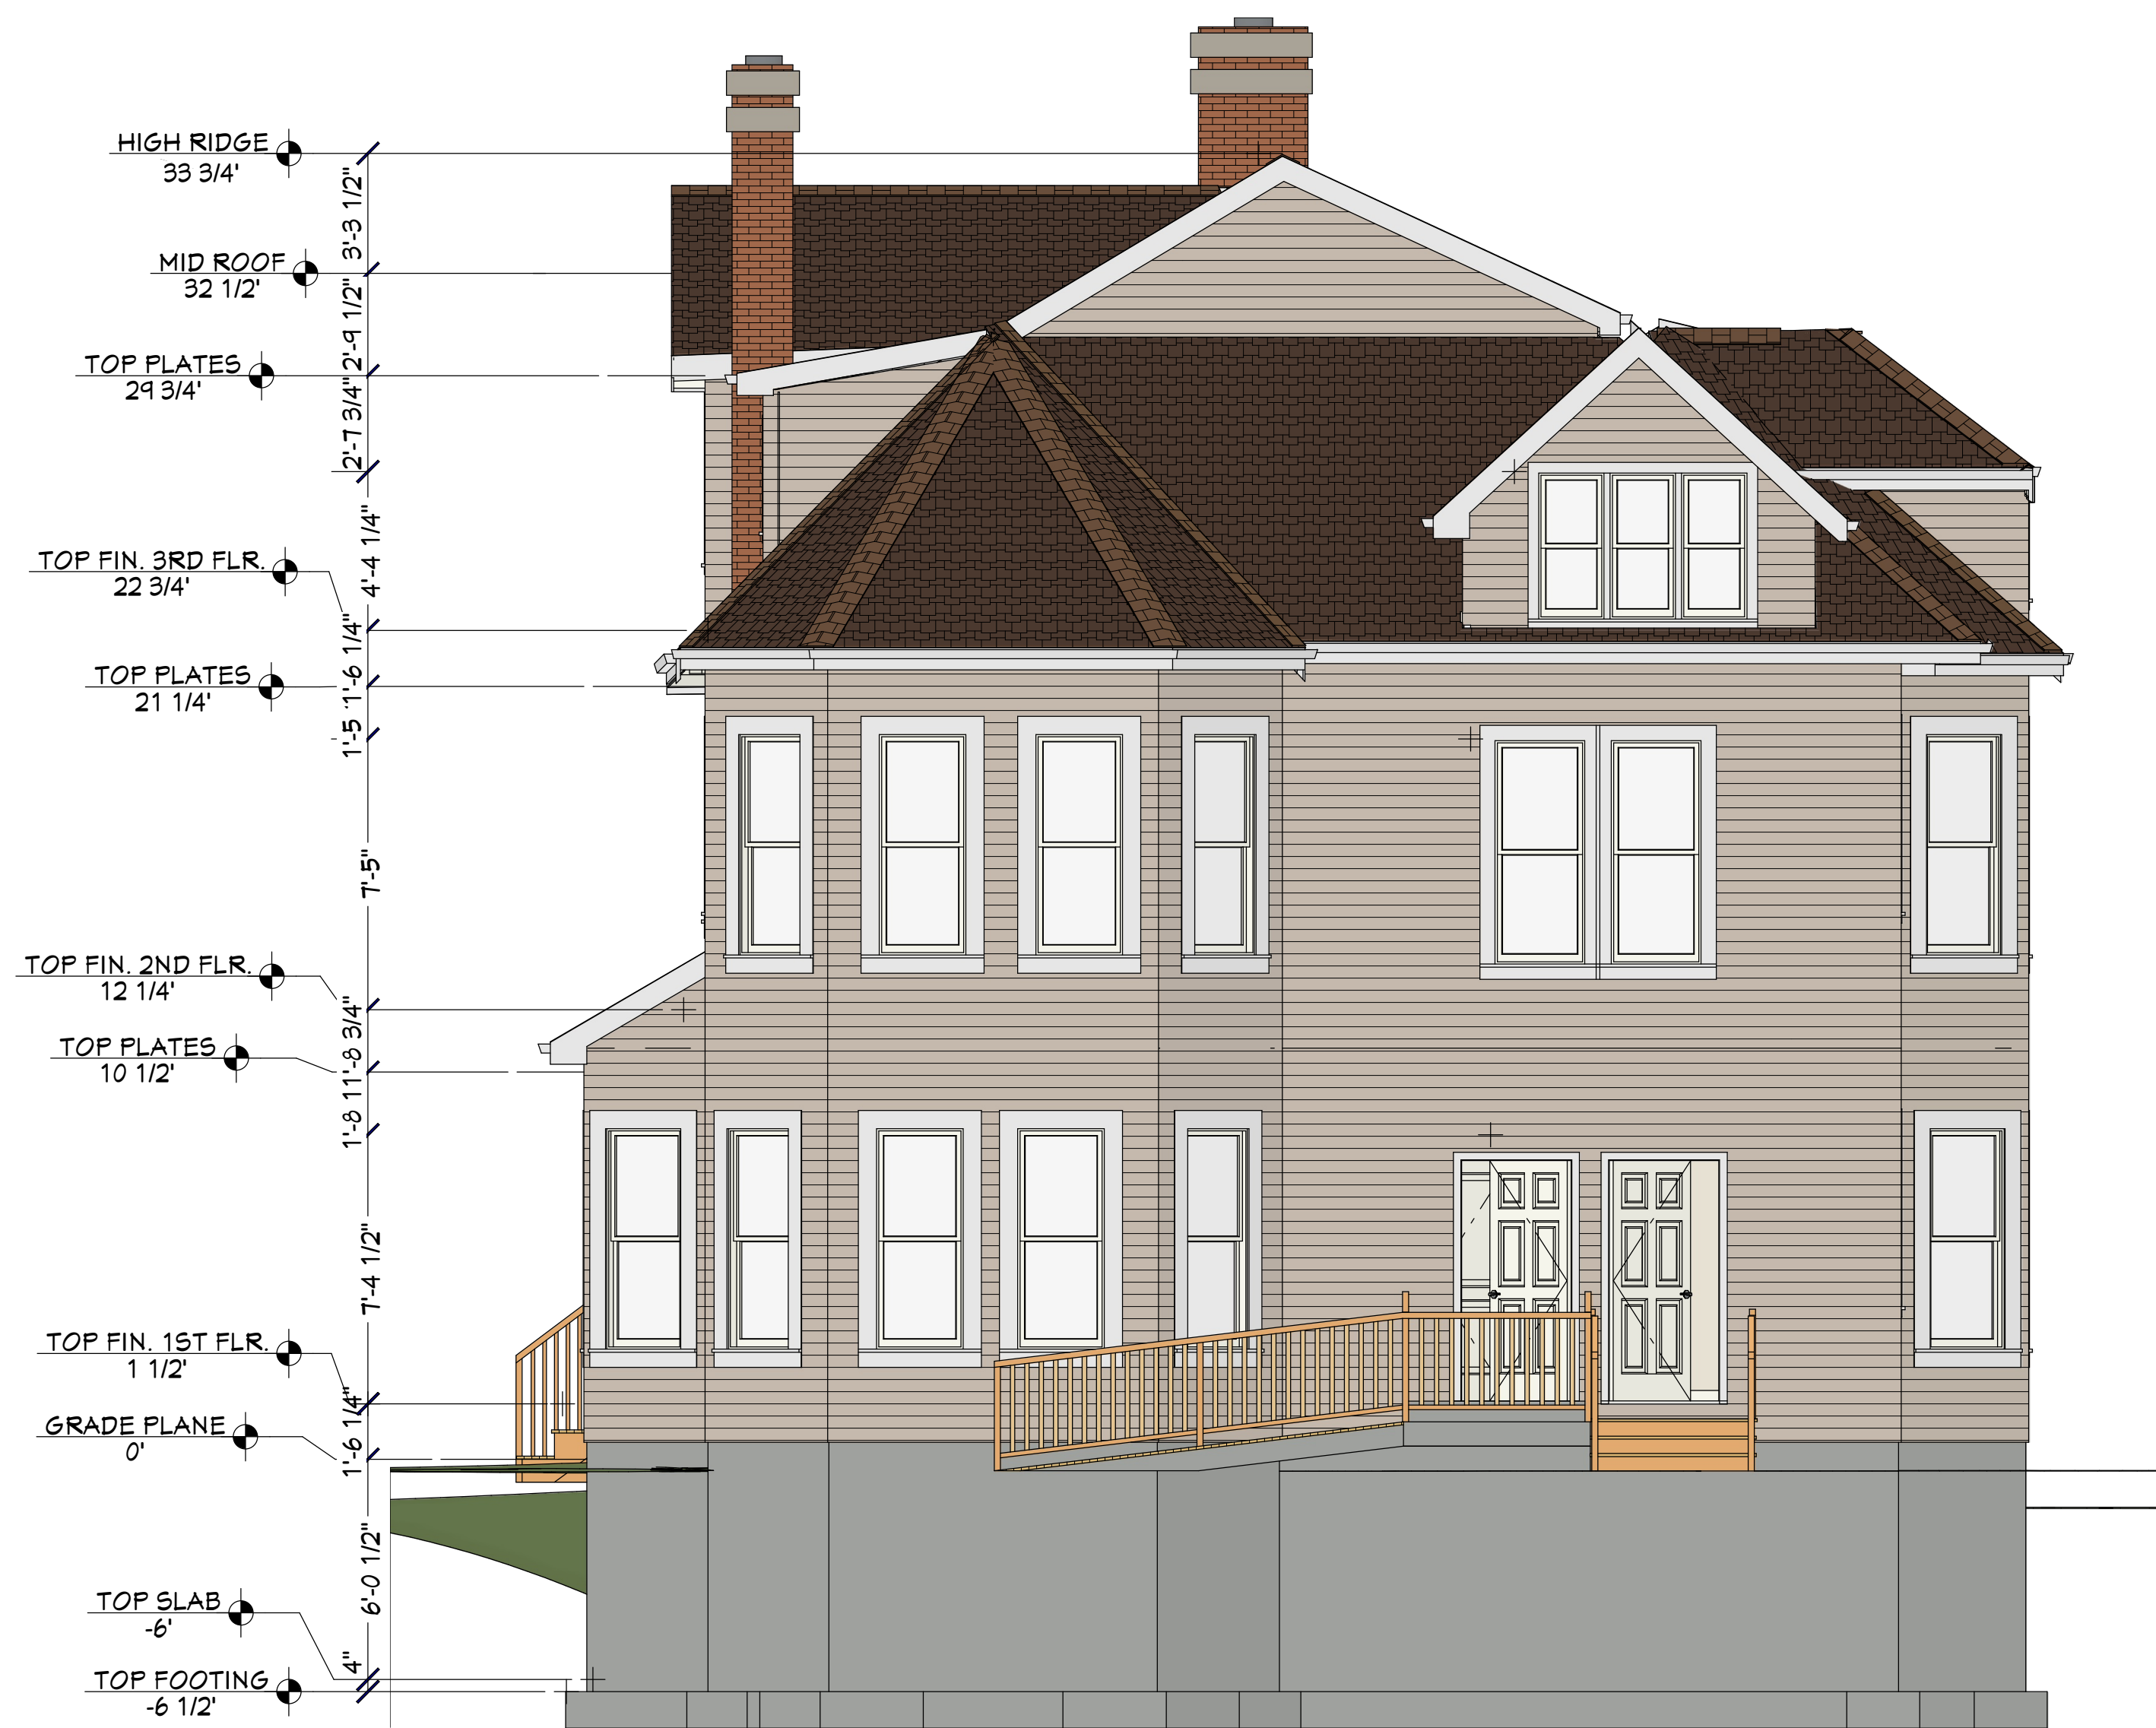

FRONT ELEVATION



LEFT ELEVATION

REVISION TABLE	
NUMBER	DATE

**PROPOSED  
ELEVATIONS**

2083 MAIN STREET  
STRATFORD, CT

**EO ASSOCIATES, LLC**  
LAND USE CONSULTANTS  
203-400-7531  
EOASSOCIATESLLC.COM

DATE:

3/16/2026

SCALE:

1/4" = 1' 0"

SHEET:

A-11



REAR ELEVATION



RIGHT ELEVATION

REVISION TABLE	
NUMBER	DATE

**PROPOSED  
ELEVATIONS**

2083 MAIN STREET  
STRATFORD, CT

**EO ASSOCIATES, LLC**  
LAND USE CONSULTANTS  
©2013 400 - 7531  
EOASSOCIATESLLC.COM

DATE:

3/16/2026

SCALE:

1/4" = 1' 0"

SHEET:

A-12