

GENERAL NOTES

1. TO GET TOTAL SQUARE FOOTAGE AND QUANTITIES OF SHALL BE THE CONTRACTOR'S RESPONSIBILITY TO OBTAIN CALCULATION FROM THE ARCHITECT FROM THE CONTRACTOR'S DRAWINGS.
2. FIELD MEASUREMENTS IN ALL AREAS OF WORK SHALL BE TAKEN FROM THE EXISTING CONDITIONS. THE CONTRACTOR SHALL OBTAIN CALCULATION FROM THE ARCHITECT FROM THE CONTRACTOR'S DRAWINGS.
3. CONTRACTOR SHALL VERIFY ALL DIMENSIONS AS SHOWN TO BE CORRECT. THE CONTRACTOR SHALL BE RESPONSIBLE FOR VERIFYING ALL DIMENSIONS AS SHOWN TO BE CORRECT.
4. VERIFY THE AREA OF WORK FROM ACCUMULATION OF MATERIALS AND DEBRIS FROM THE WORK AREA.
5. VERIFY THE CONTRACTOR'S RESPONSIBILITY TO OBTAIN CALCULATION FROM THE ARCHITECT FROM THE CONTRACTOR'S DRAWINGS.
6. VERIFY THE CONTRACTOR'S RESPONSIBILITY TO OBTAIN CALCULATION FROM THE ARCHITECT FROM THE CONTRACTOR'S DRAWINGS.

7. VERIFY ALL INTERIOR WALLS AND ALL EXTERIOR WALLS AND FOUNDATIONS IN A MAJOR REPAIRS BY LOCAL OFFICIALS.
FLOOR PLAN


**SEASON'S SQUARE TENANT IN-FILL
ARLINGTON, TENNESSEE, 38002**

10
KEYPLAN
NA

North

Ledford
Engineering-Planning-Architecture

DATE: _____
SCALE: _____
DRAWN BY: _____
CHECKED BY: _____
APPROVED BY: _____

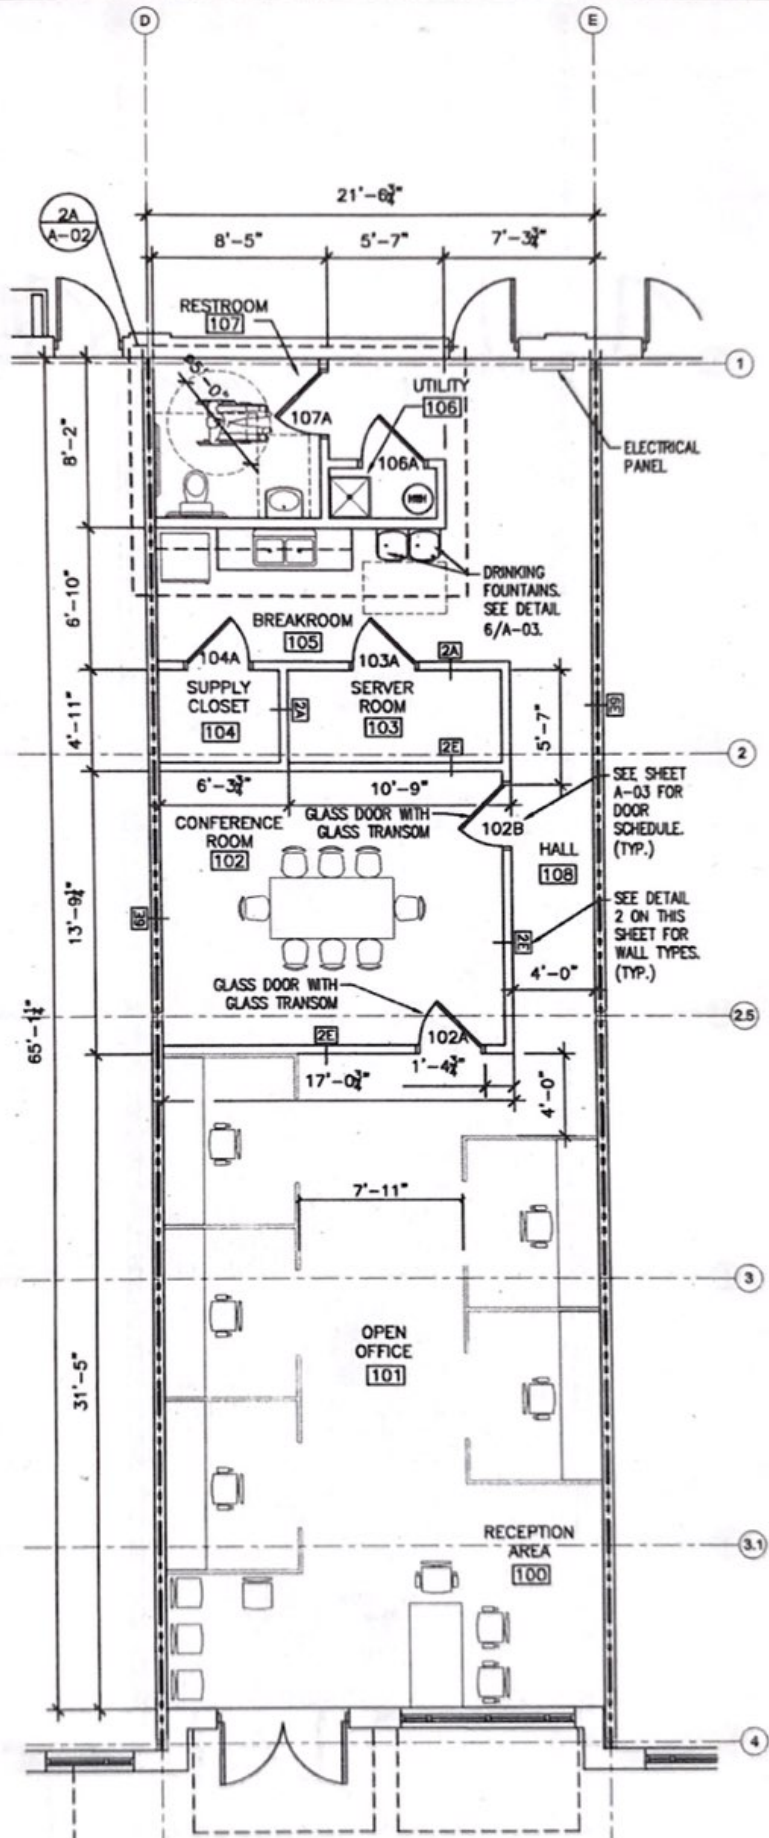

1A FLOOR PLAN (1,372 SQ. FT.)
SCALE: 3/16" = 1'-0"