


A

B

C

D

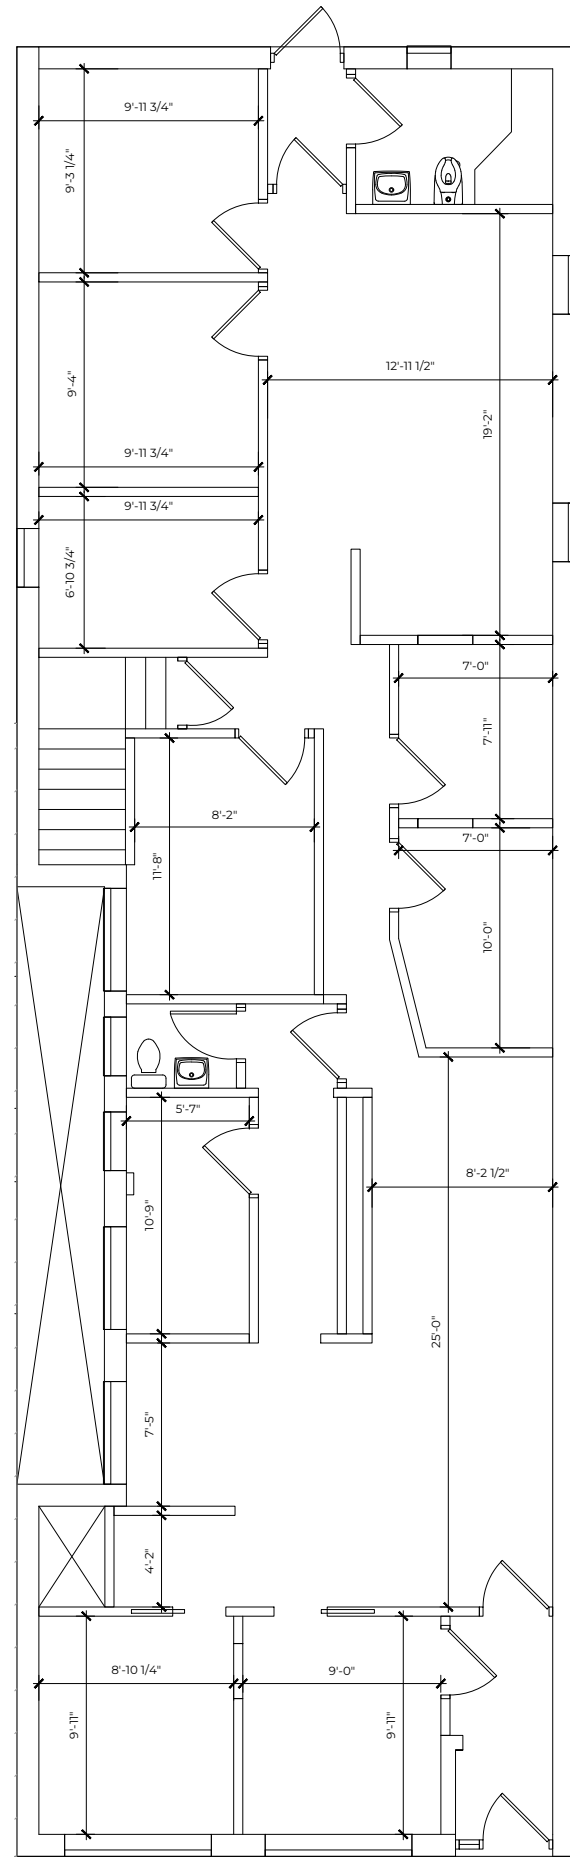


**1** EXISTING FLOOR PLAN  
 SCALE: 1/4" = 1'-0"



# 2024 79TH STREET CHICAGO, IL

Project No. 2026

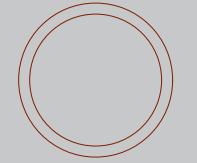

I HEREBY CERTIFY THAT THESE DRAWINGS WERE PREPARED UNDER MY DIRECT SUPERVISION AND DO, TO THE BEST OF MY KNOWLEDGE, COMPLY WITH ALL LAWS AND ORDINANCES OF THE CITY OF CHICAGO.

ARCHITECT: DATE:

Revisions  
 ISSUED FOR PLAN 03.31.26

Notes  
 1.

**TECHNO**.LD.  
 ARCHITECTURE • INTERIOR DESIGN

67 E MADISON ST.  
 STE 1400  
 CHICAGO, IL 60603  
 PHONE: 312.920.0060  
 WWW.TECHNOLD.COM

Scale 1/4"=1'-0"

**EXISTING FLOOR PLAN**

**A100**

Sheet No. © 2026