


THIS DRAWING AND RELATED SPECIFICATIONS, INCLUDING ALL DOCUMENTS OR ELECTRONIC MEDIA, WERE PREPARED BY JOHNSON & PACE INCORPORATED (J&P) AS INSTRUMENT OF SERVICE AND SHALL REMAIN THE PROPERTY OF J&P. THE INFORMATION SHOWN HEREON IS FOR THE CLIENT'S USE ONLY AND IS NOT TO BE REPRODUCED OR TRANSMITTED IN ANY FORM OR BY ANY MEANS, ELECTRONIC OR MECHANICAL, INCLUDING PHOTOCOPYING, RECORDING, OR BY ANY INFORMATION STORAGE AND RETRIEVAL SYSTEM, WITHOUT THE WRITTEN PERMISSION OF JOHNSON & PACE INCORPORATED. ANY UNAUTHORIZED USE OF THESE DOCUMENTS, INCLUDING REPRODUCTION, DISTRIBUTION, OR TRANSMISSION, IS STRICTLY PROHIBITED AND SHALL CAUSE THE USER TO BE HELD LIABLE FOR ANY AND ALL DAMAGES, INCLUDING REASONABLE ATTORNEY'S FEES AND COSTS.


Project: 4942-001 SRH Commercial 800 N. Kilgore Street, Kilgore, TX 75662  
 Date: 09/15/2021 11:08:45 AM  
 Copyright © 2021, Johnson & Pace Incorporated

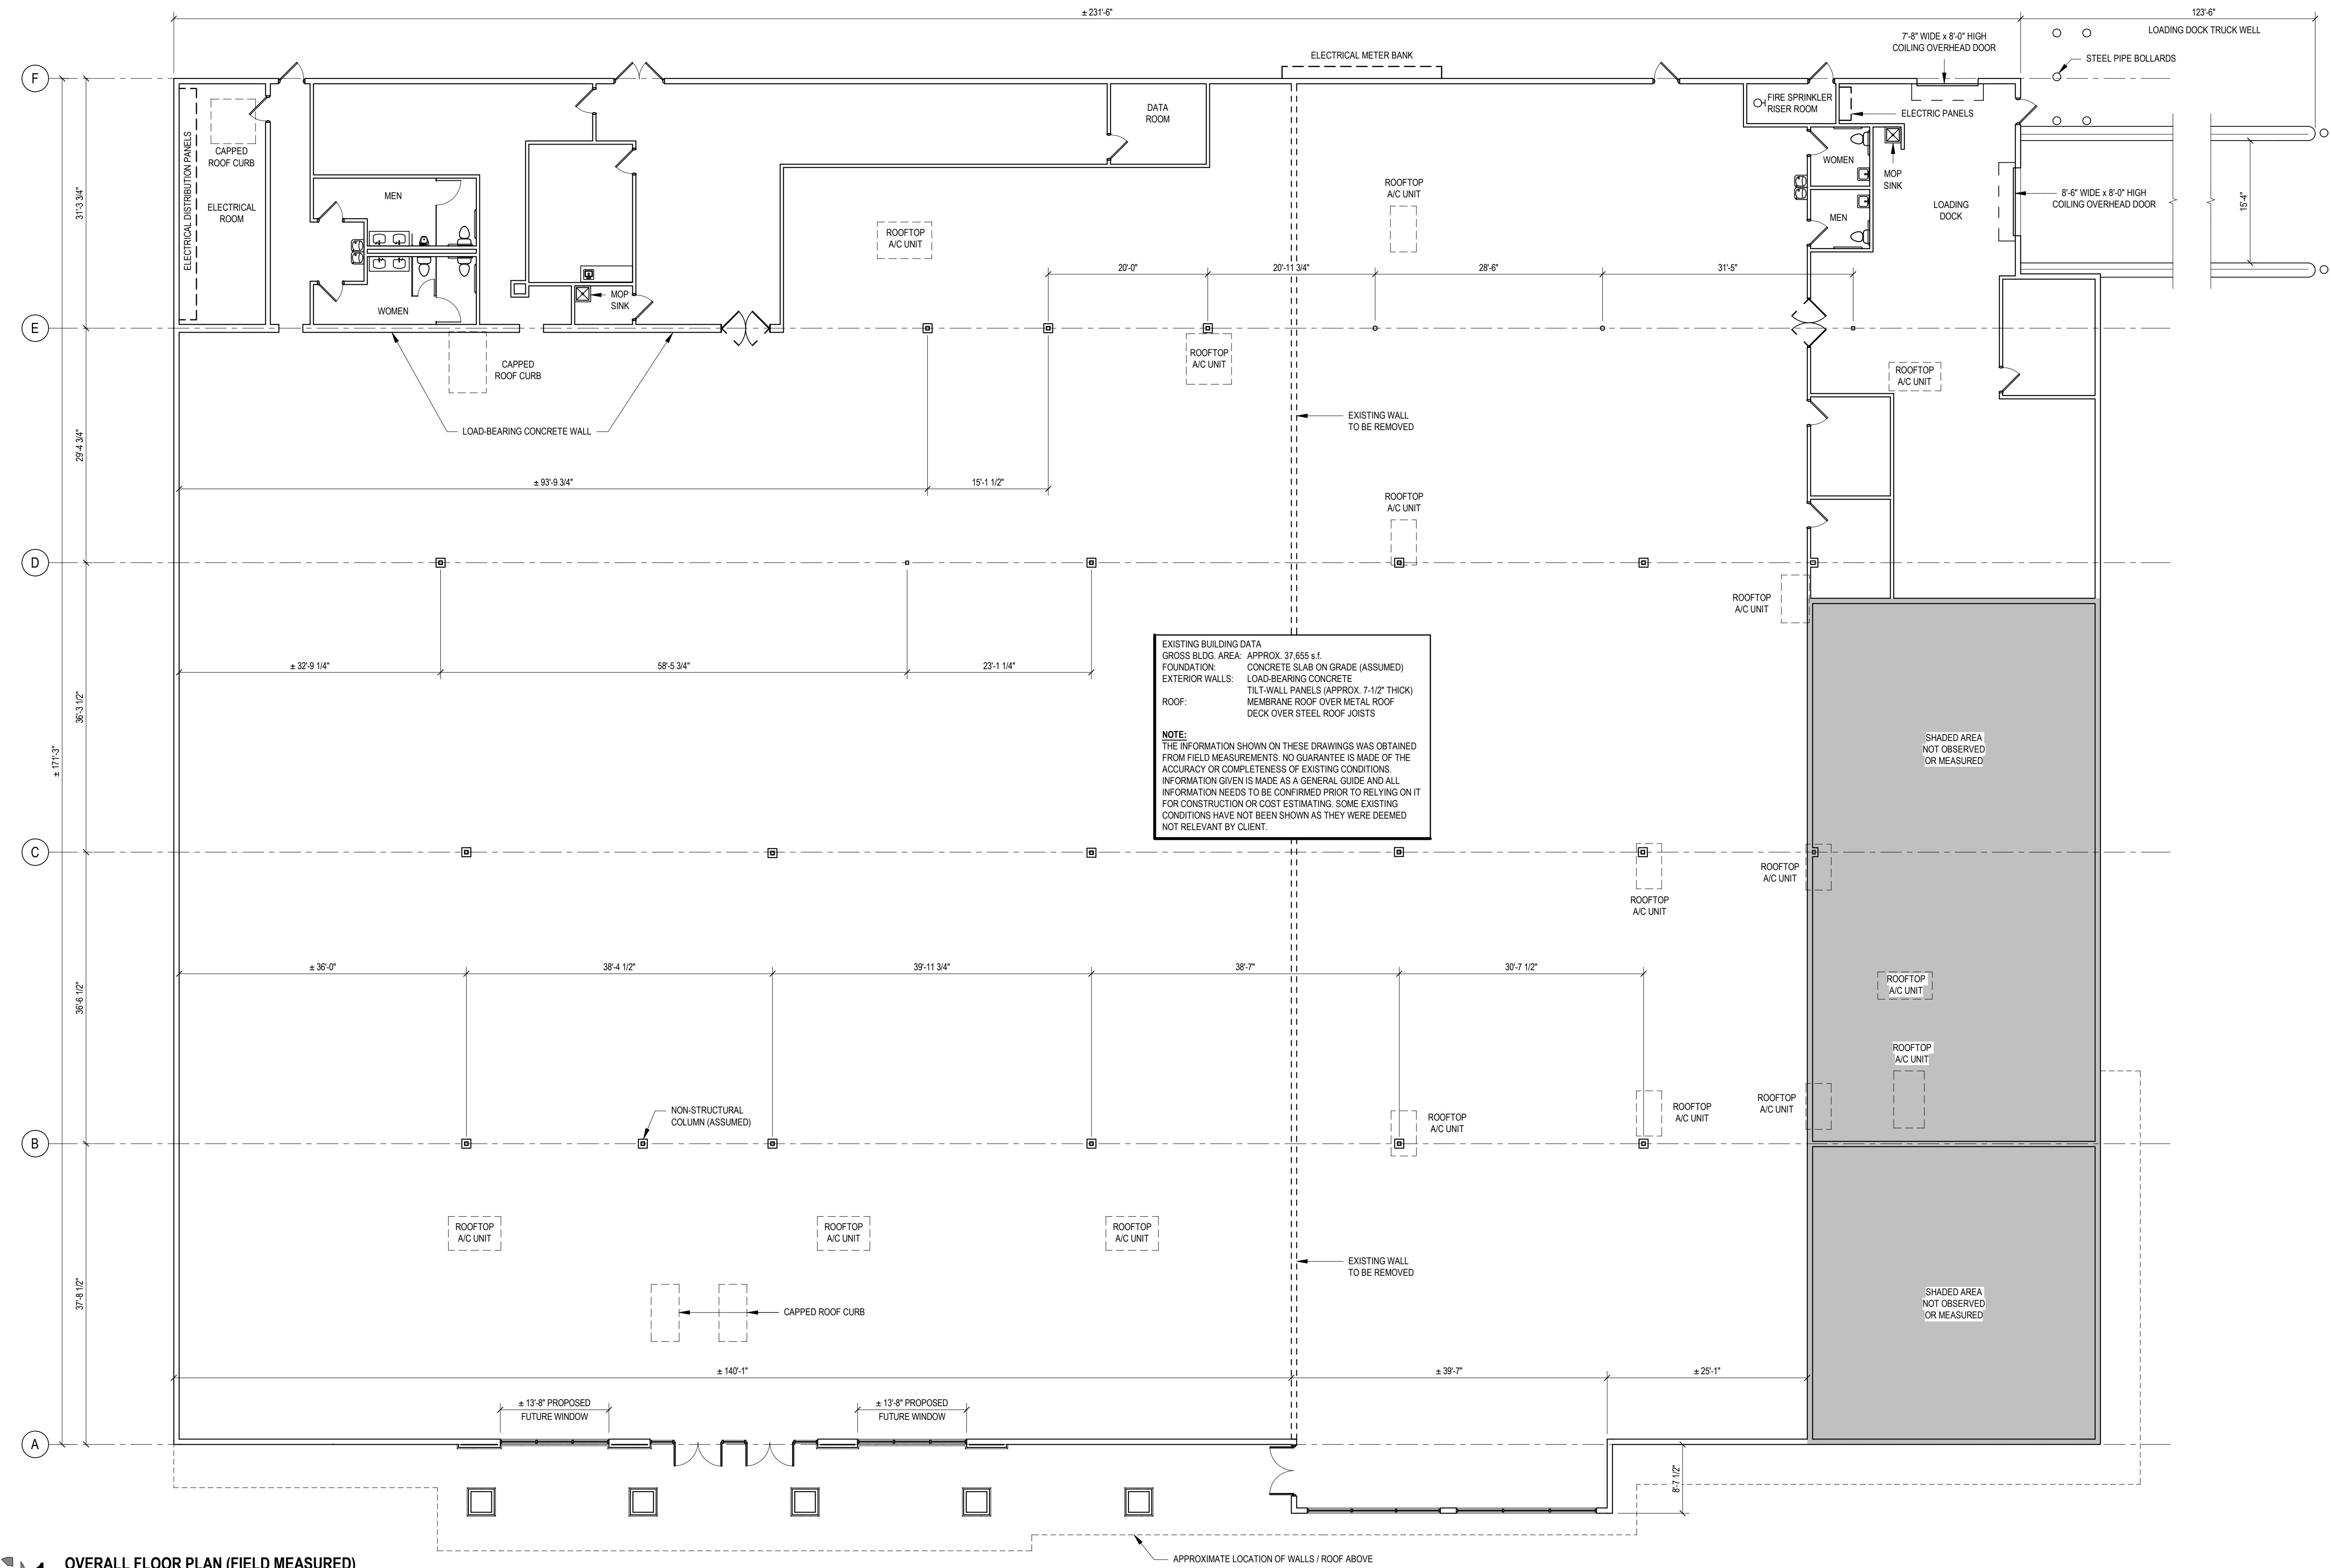

**EXISTING BUILDING DATA:**  
 GROSS BLDG. AREA: APPROX. 37,655 s.f.  
 FOUNDATION: CONCRETE SLAB ON GRADE (ASSUMED)  
 EXTERIOR WALLS: LOAD-BEARING CONCRETE  
 TILT-WALL PANELS (APPROX. 7.1/2\"/>

**NOTE:**  
 THE INFORMATION SHOWN ON THESE DRAWINGS WAS OBTAINED FROM FIELD MEASUREMENTS. NO GUARANTEE IS MADE OF THE ACCURACY OR COMPLETENESS OF EXISTING CONDITIONS. INFORMATION GIVEN IS MADE AS A GENERAL GUIDE AND ALL INFORMATION NEEDS TO BE CONFIRMED PRIOR TO RELYING ON IT FOR CONSTRUCTION OR COST ESTIMATING. SOME EXISTING CONDITIONS HAVE NOT BEEN SHOWN AS THEY WERE DEEMED NOT RELEVANT BY CLIENT.

**1 OVERALL FLOOR PLAN (FIELD MEASURED)**  
 SCALE: 3/32" = 1'-0"

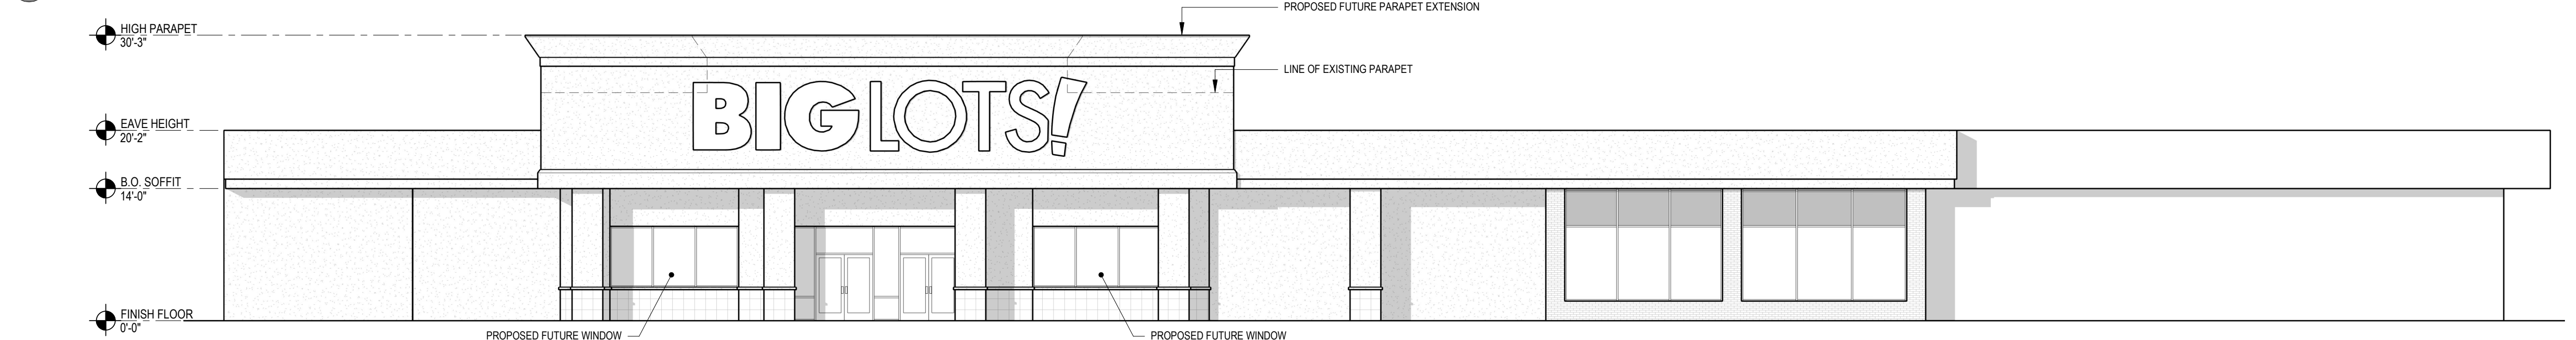

**2 PROPOSED FRONT ELEVATION**  
 SCALE: 3/32" = 1'-0"

**JOHNSON & PACE INCORPORATED**  
 ENGINEERING - ARCHITECTURE - SURVEYING  
 800 N. KILGORE STREET  
 KILGORE, TEXAS 75662  
 (937) 306-6100 FAX (937) 306-6103  
 TXSPE-4581 (STATE BRN)

This document is released for the purpose of interim review under the authority of the Professional Engineer. On 09/15/2021, it is not to be used for construction, bidding, or permit purposes.

**SRH COMMERCIAL**  
**FIELD MEASURED DRAWING**  
**800 N. KILGORE STREET**  
**KILGORE, TX 75662**

REVISIONS	
NO.	DESCRIPTION

**OVERALL FLOOR PLAN & FRONT ELEVATION**  
 FIELD MEASURED DRAWING - NOT FOR CONSTRUCTION

ISSUE DATE	09/15/2021
PROJECT NO.	4942-001
SCALE	3/32" = 1'-0"
DATE	09/15/2021
BY	DJC
CHECKED BY	DJC
DATE	09/15/2021
REVISION NO.	A2.1