




**2 EXTERIOR ELEVATION - WEST**  
 LOD-D SCALE: 1/8" = 1'-0"

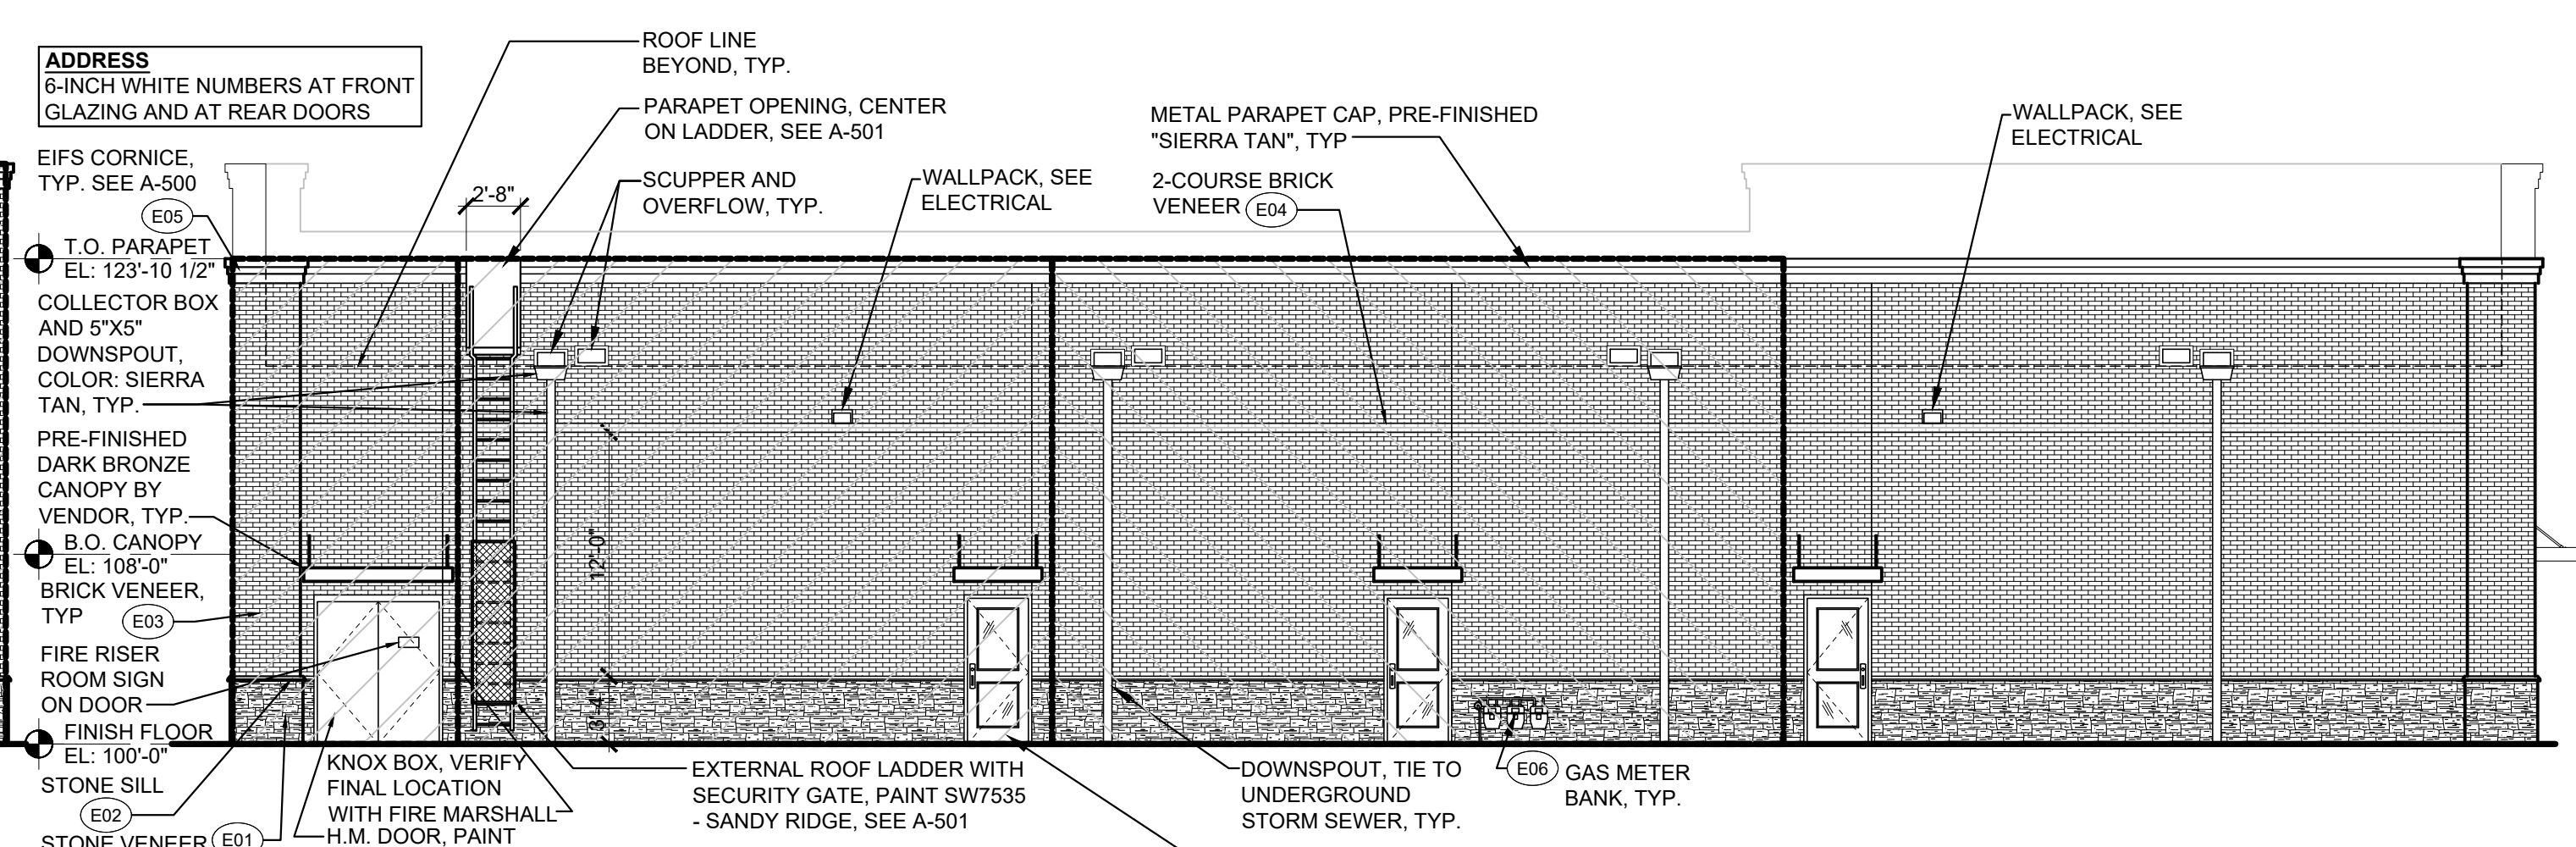


**3 EXTERIOR ELEVATION - EAST**  
 LOD-D SCALE: 1/8" = 1'-0"

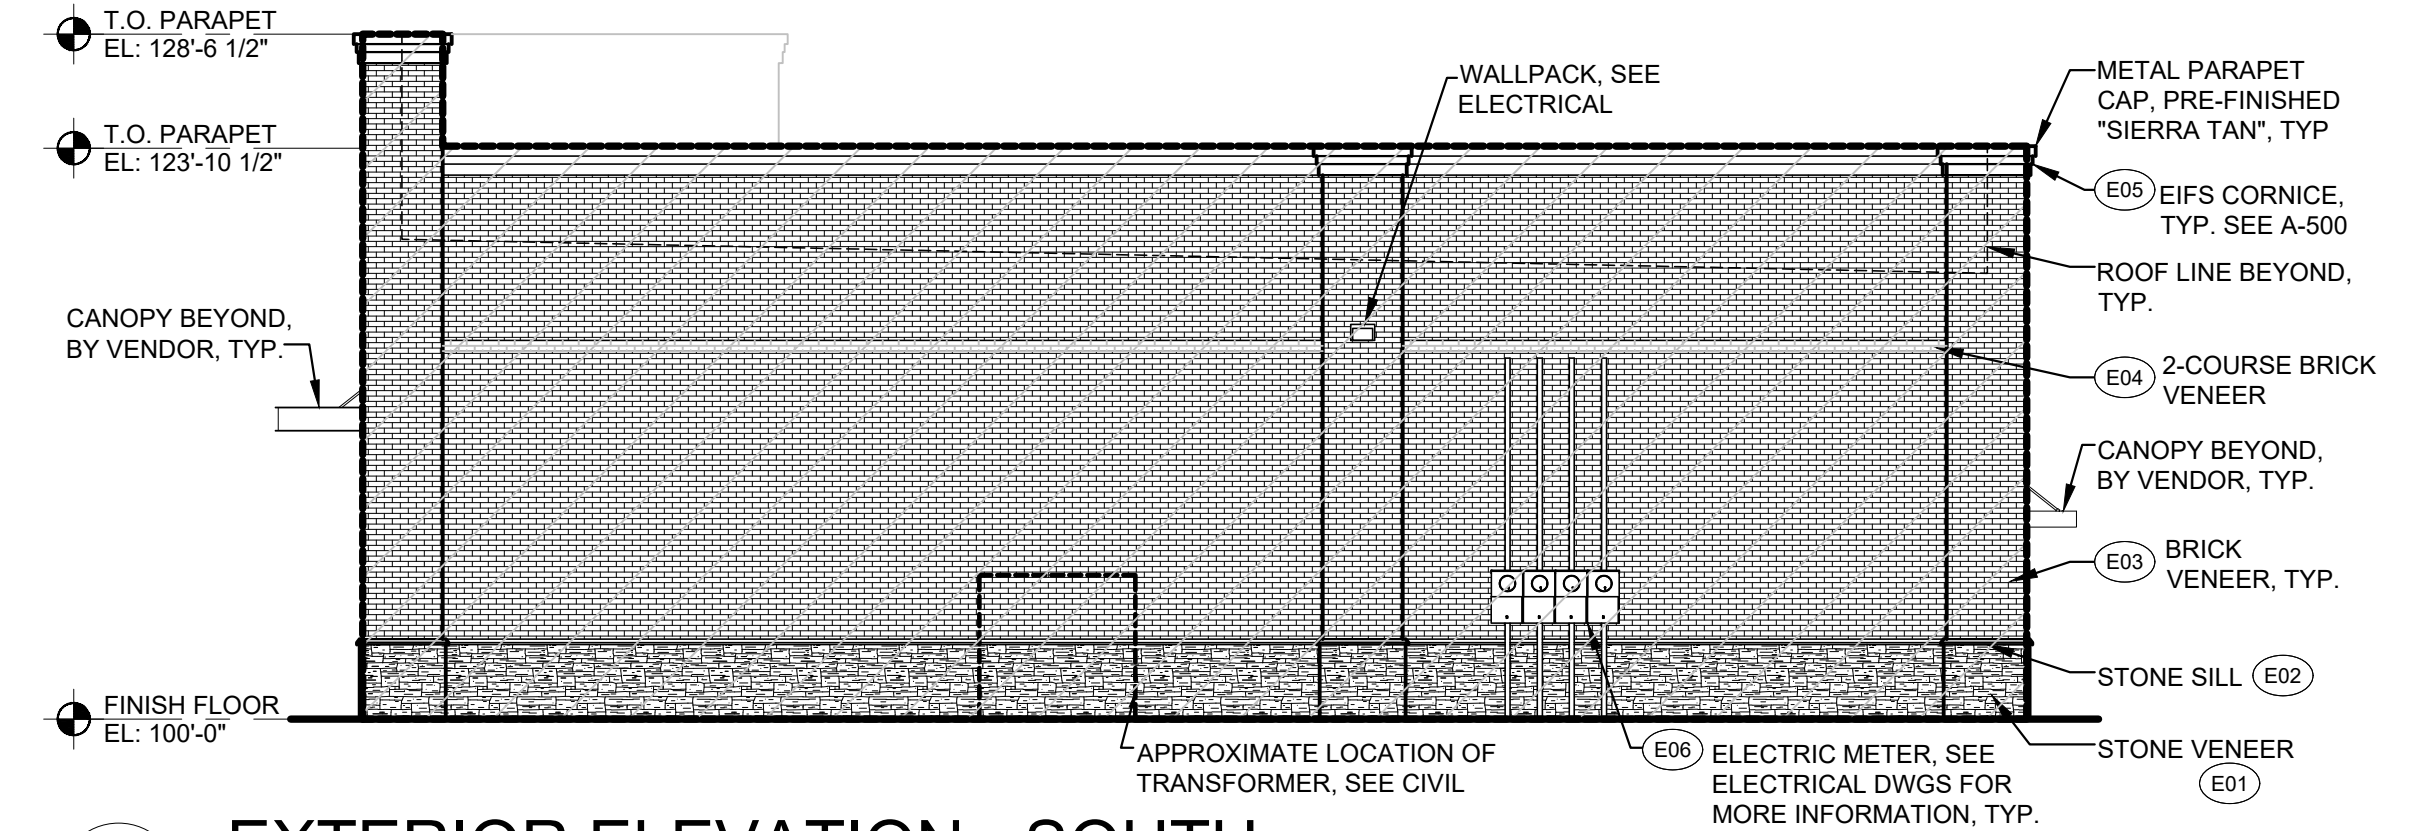

**4 EXTERIOR ELEVATION - SOUTH**  
 LOD-D SCALE: 1/8" = 1'-0"

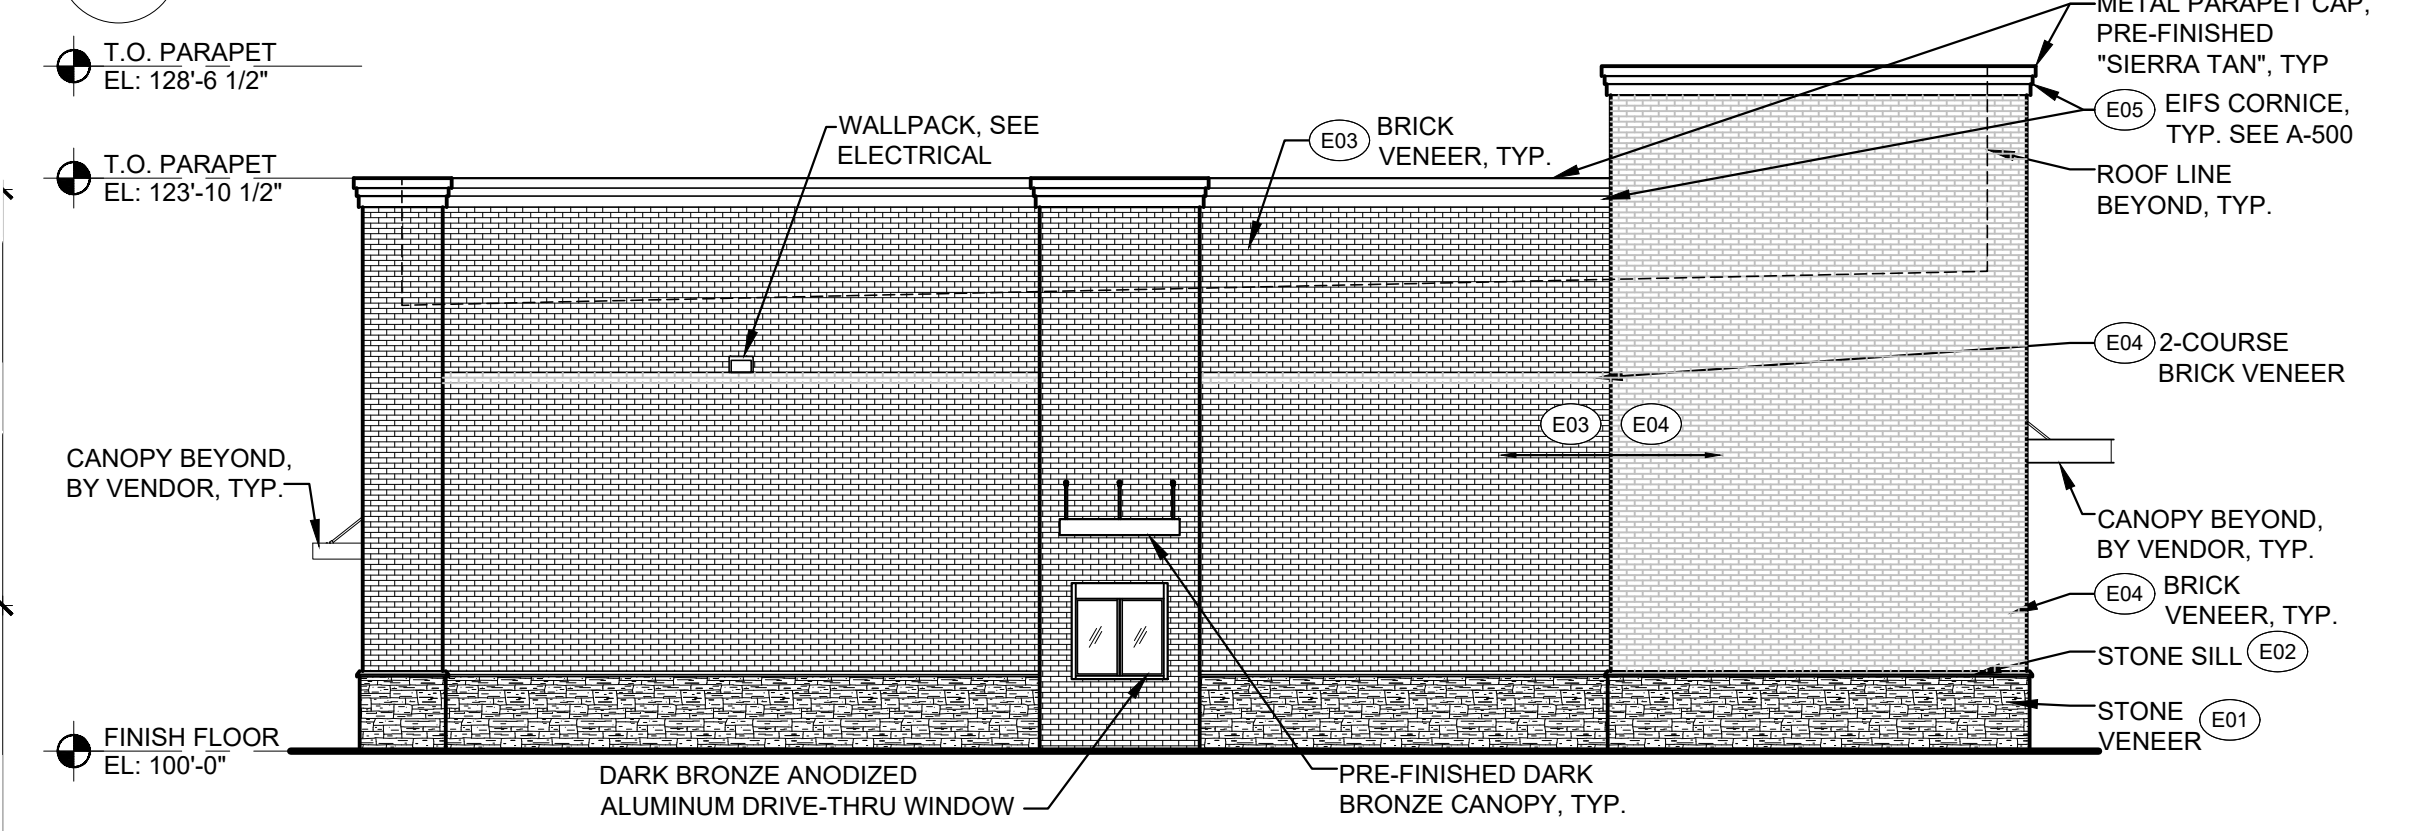

**5 EXTERIOR ELEVATION - NORTH**  
 LOD-D SCALE: 1/8" = 1'-0"

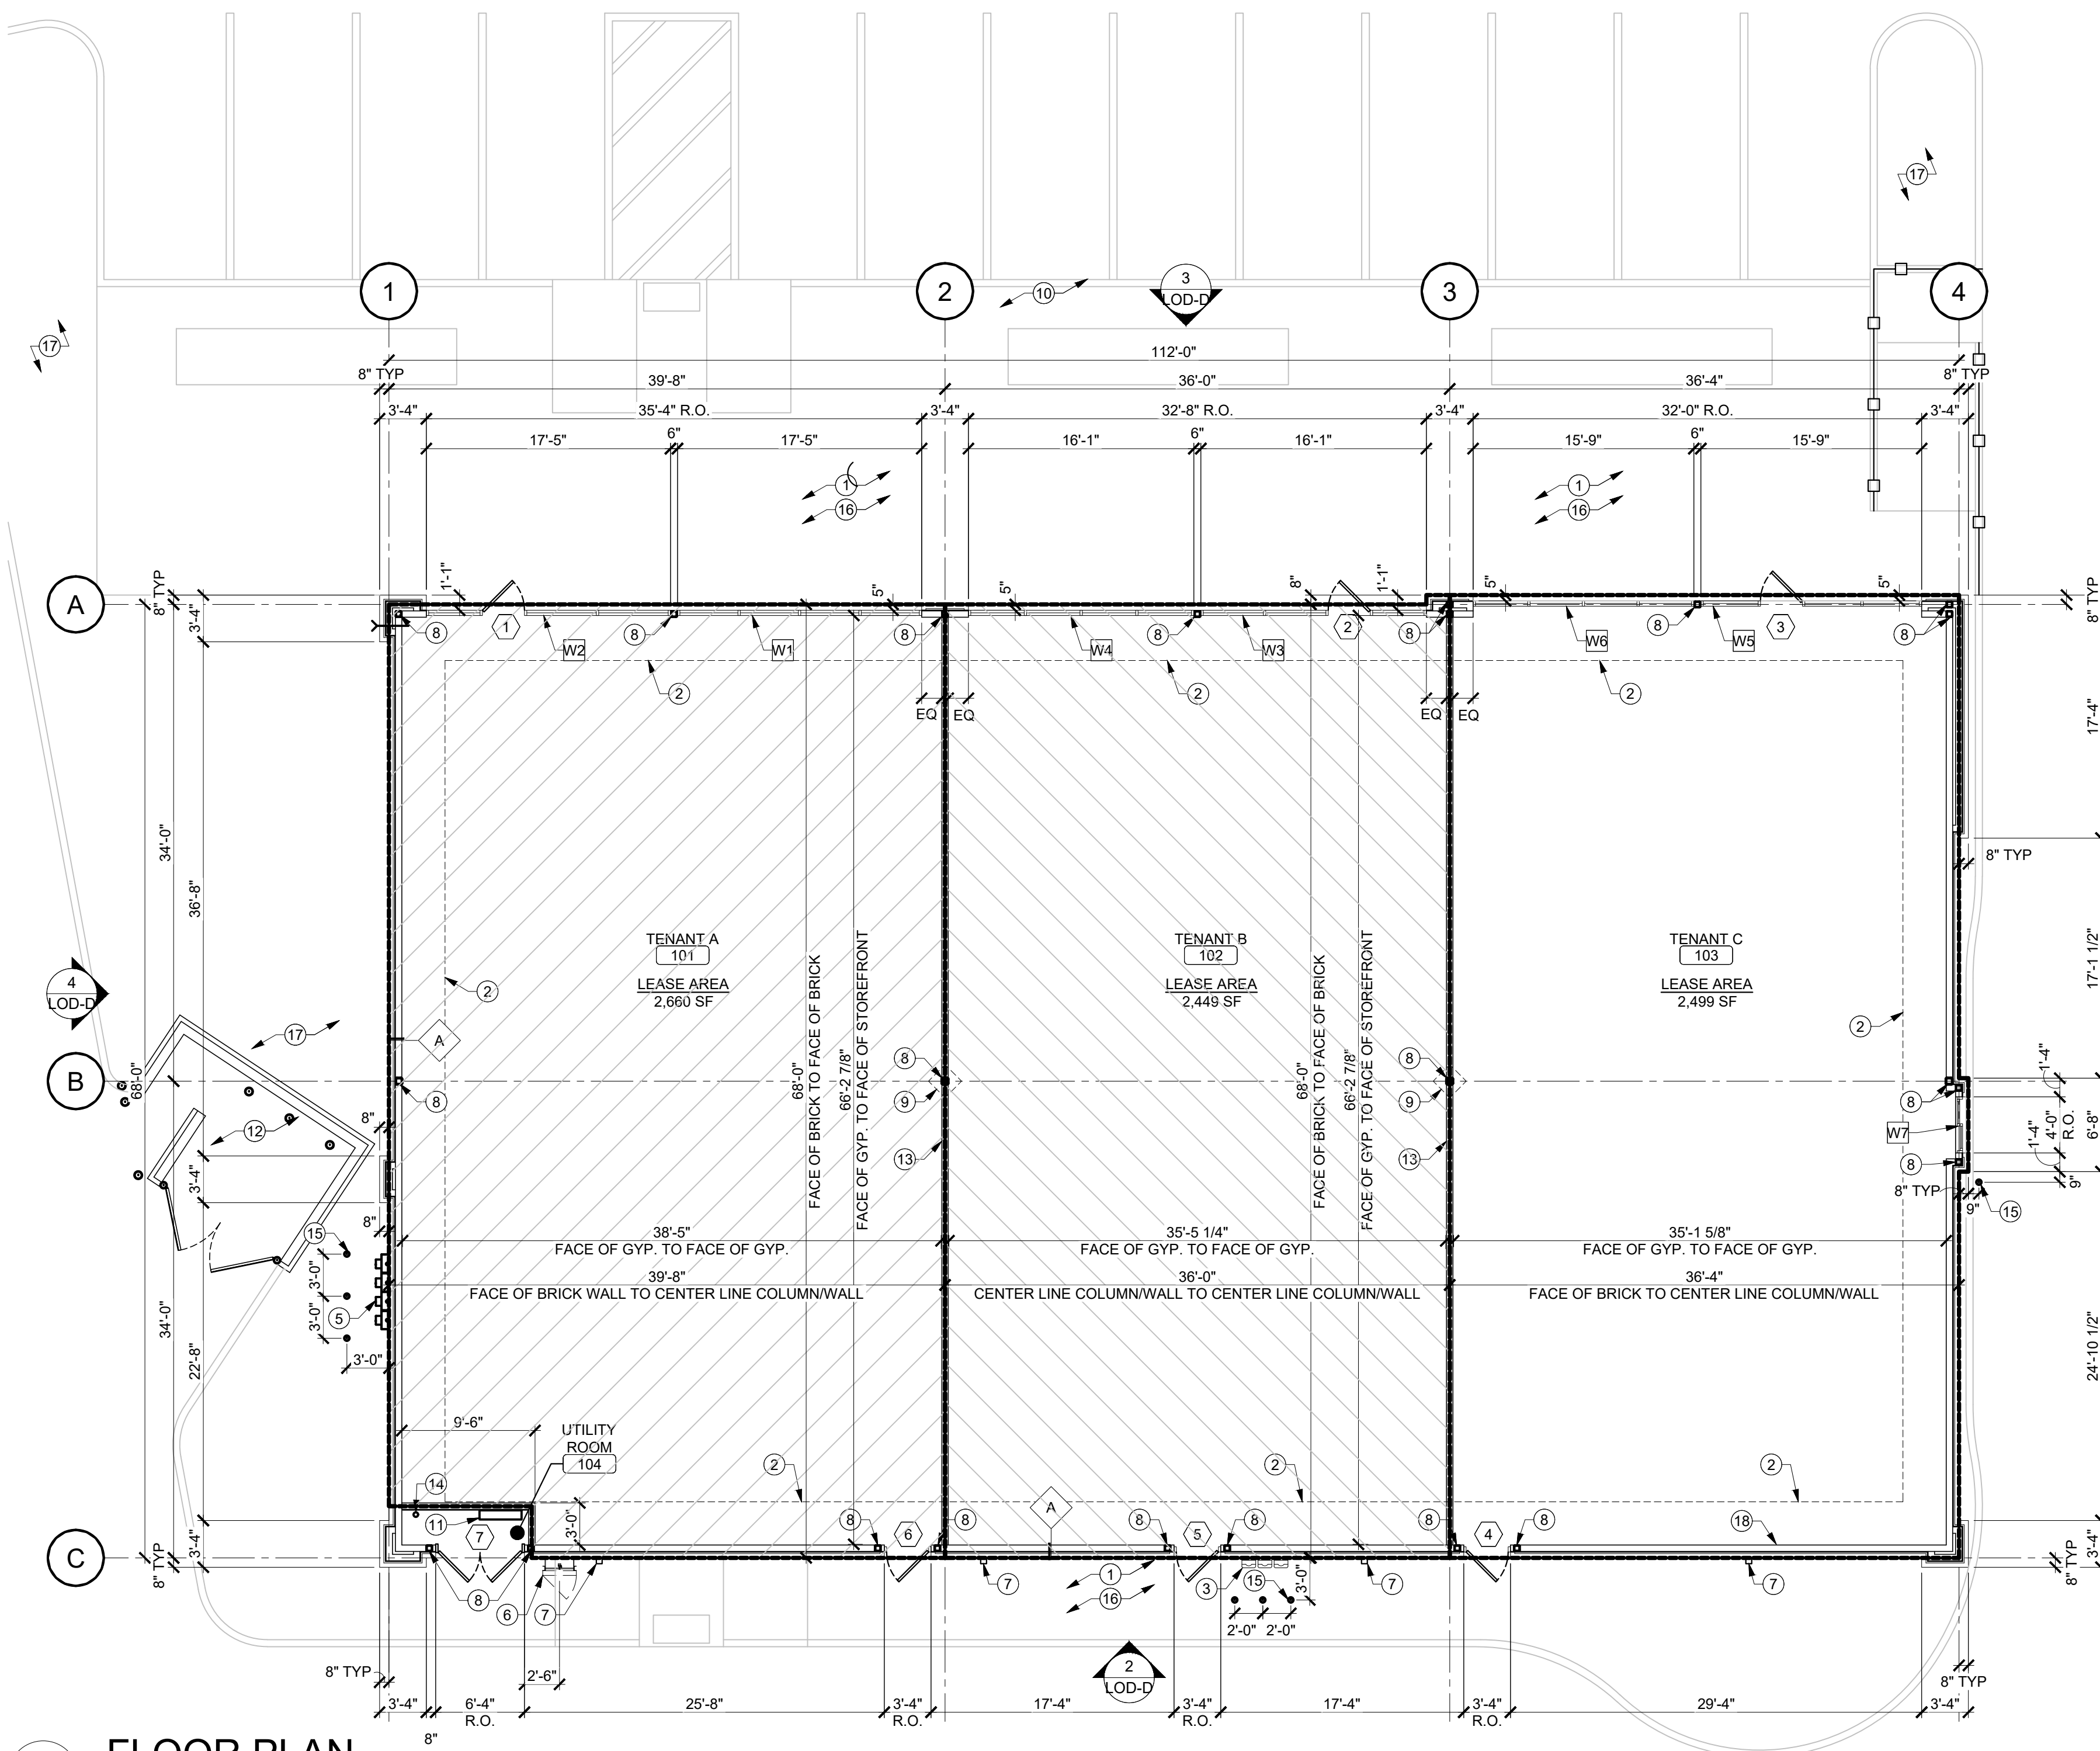

**1 FLOOR PLAN**  
 LOD-D SCALE: 1/8" = 1'-0"

MARK	EXTERIOR FINISH SCHEDULE:	MATERIAL	MFR	COLOR
E01	STONE WAINSCOT	STONE VENEER	CULTURED STONE	CHARDONNAY
E02	STONE SILL	STONE SILL	CULTURED STONE	
E03	LIGHT BRICK	BRICK VENEER	BOWERSTON	940 - MEDIUM GRAY WC w/ NATURAL TYPE N MORTAR
E04	DARK BRICK	BRICK VENEER	CLOUD CERMIC	GREY GRANITE - VELOUR w/ SGS 32H GOLDEN BUFF MORTAR
E05	EIFS	PAINT	SHERWIN WILLIAMS	TO MATCH BRICK E04
E06	GAS METER / PIPING	PAINT	SHERWIN WILLIAMS	SW7535 "SANDY RIDGE"

GENERAL NOTE: G.C. TO VERIFY ALL PAINT COLORS WITH OWNER.

- # SYMBOL PLAN KEY NOTES
- SIDEWALK, SEE CIVIL
  - EDGE OF SLAB LEAVE-OUT, SEE STRUCTURAL
  - GAS METER BANK, SEE MECHANICAL. CENTER PROTECTION BOLLARDS ON GAS METER LOCATION.
  - WATER METER, SEE PLUMBING
  - ELECTRICAL METER, SEE ELECTRICAL. CENTER PROTECTION BOLLARDS ON ELECTRIC METER LOCATION.
  - ROOF ACCESS LADDER, SEE 4/A-501
  - DOWNSPOUT, TIE TO UNDERGROUND STORM SEWER. SEE A-300
  - SQUARE STEEL COLUMN, SEE STRUCTURAL
  - COLUMN BASE, SEE STRUCTURAL
  - PARKING, SEE CIVIL
  - ELECTRICAL PANEL, SEE ELECTRICAL
  - TRASH ENCLOSURE, SEE CIVIL AND A-700
  - WALL TO BE CONSTRUCTED ONCE SLAB IS POURED
  - FIRE RISER, FINAL LOCATION AND DESIGN BY FIRE SPRINKLER VENDOR / DESIGNER
  - 4" STEEL PIPE BOLLARD, 42" TALL, PAINT "SAFETY YELLOW". SEE CIVIL FOR BOLLARD DETAIL.
  - APPLY SPECIESIELD WB SEALER TO SIDEWALKS DIRECTLY ADJACENT TO ENTIRE BUILDING.
  - PLANTER BAY, SEE CIVIL
  - PROVIDE SLEEVE THROUGH MASONRY AND WALL SHEATHING, COORDINATE FINAL SIZE AND LOCATION WITH TENANT INTERIOR DRAWINGS



REVISIONS