


BASEMENT PLAN
SCALE: 3/16" = 1'-0"

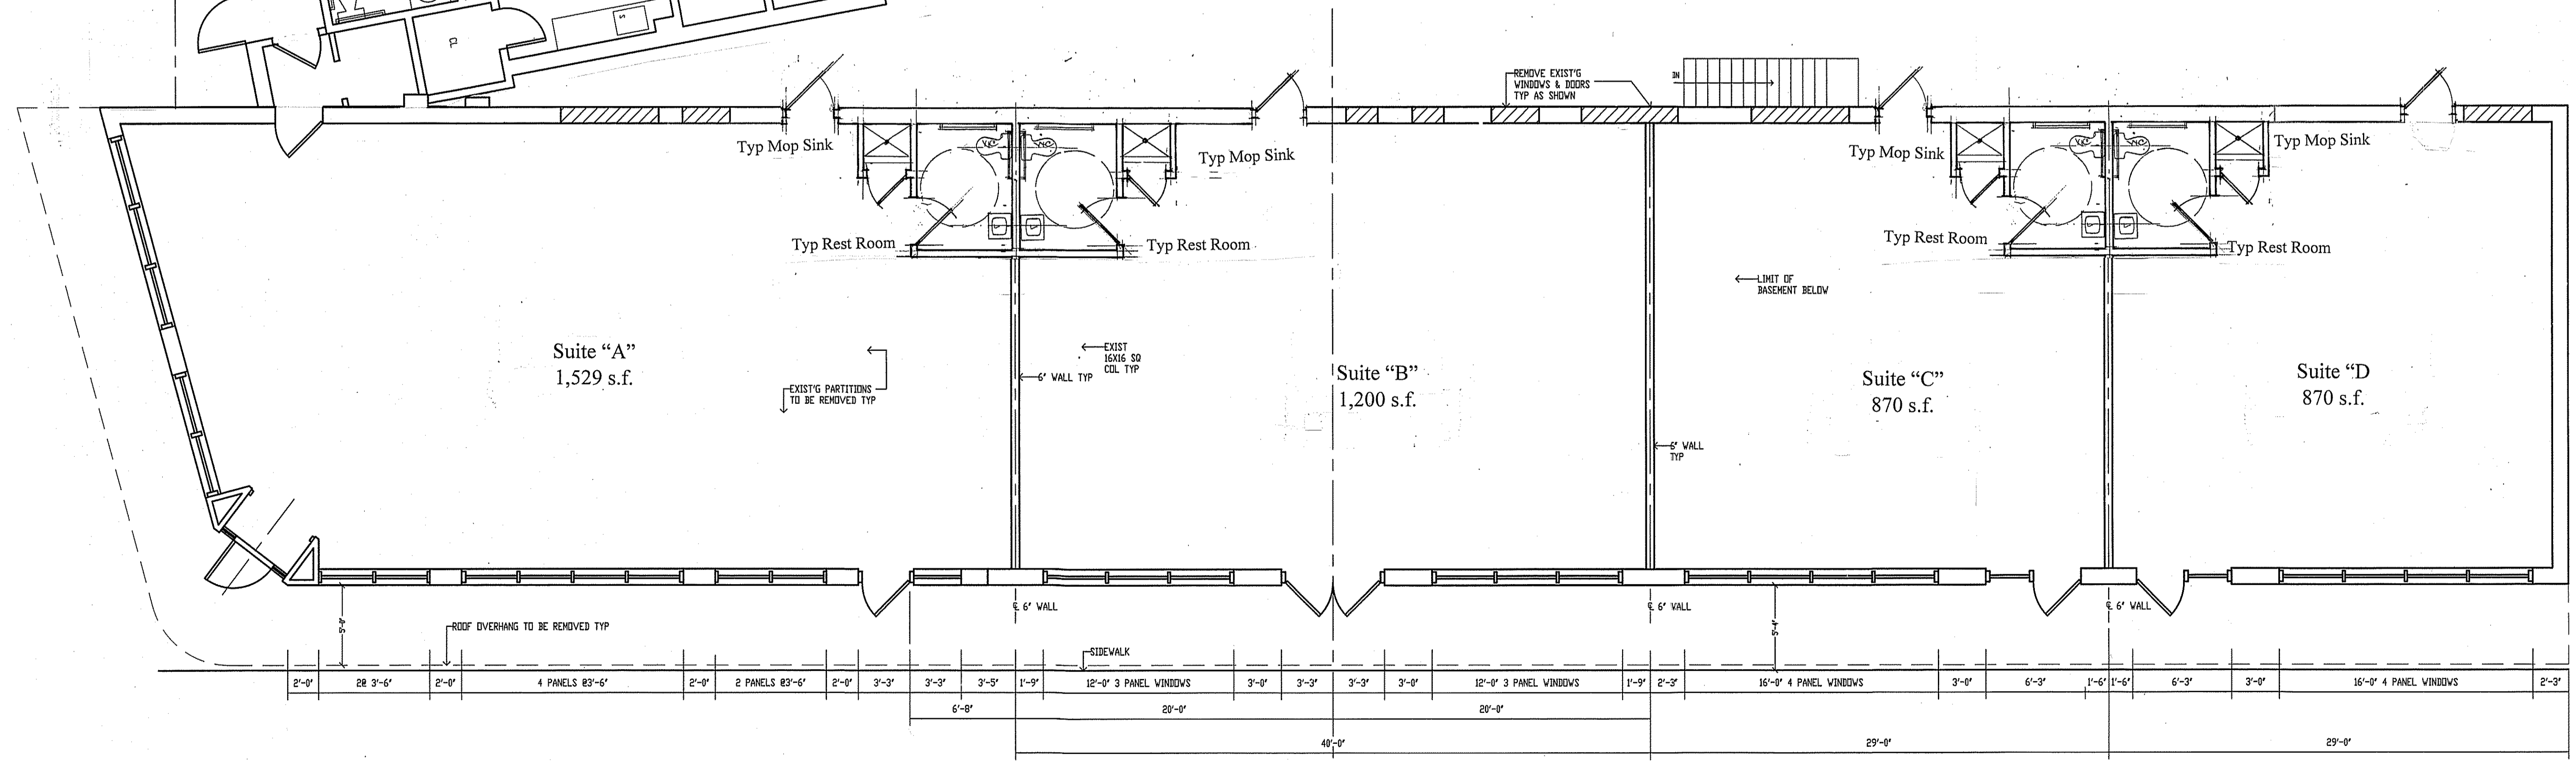

PROPOSED FLOOR PLAN
SCALE: 3/16" = 1'-0"

MATTHEW T. CRONIN, AIA
ARCHITECT
P.O. BOX 225 RED BANK, NEW JERSEY 07701
PHONE: 732-859-3136 matcroninarch@gmail.com

PROPOSED ALTERATIONS TO:
2260 RTE 33 EAST
BLOCK: 118 LOT: 19
BOROUGH OF NEPTUNE CITY
MONMOUTH COUNTY, NEW JERSEY

MATTHEW T. CRONIN AIA
NJ LICENSE No. A1 12367

REVISION	DATE

DATE **5/5/26**

SHEET TITLE

COMM No. SHEET No.
A-3