


FLOOR PLAN

SCALE: 1/4"=1'-0"

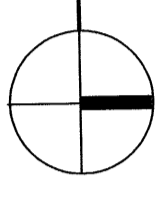

DOOR SCHEDULE

- ◇ 3'-0" x 7'-0" STOREFRONT DOOR
- ◇ 3'-0" x 6'-8" EXTERIOR DOOR
- ◇ 3'-0" x 6'-8" INTERIOR DOOR


WINDOW SCHEDULE

- ◻ 17'-0" x 9'-0" STOREFRONT


PROJECT TITLE
ROGER JOHNSON - RETAIL BUILDING
56th AVE. & TIETON DR.; YAKIMA, WA
CRAIG SCHULTZ CONSTRUCTION
FLOOR PLAN

REGISTRATION
ANDREOTTI & ASSOCIATES INC.
 305 North 6th Avenue, Yakima, Washington 98902 (509) 453-8281


3282
 Project No. 0518
 C:\PROJ\3282\3282P1.LWF
 Date: 9/1/05
 Designer: JJA
 Checker: JJA
 SHEET NO. **A1**

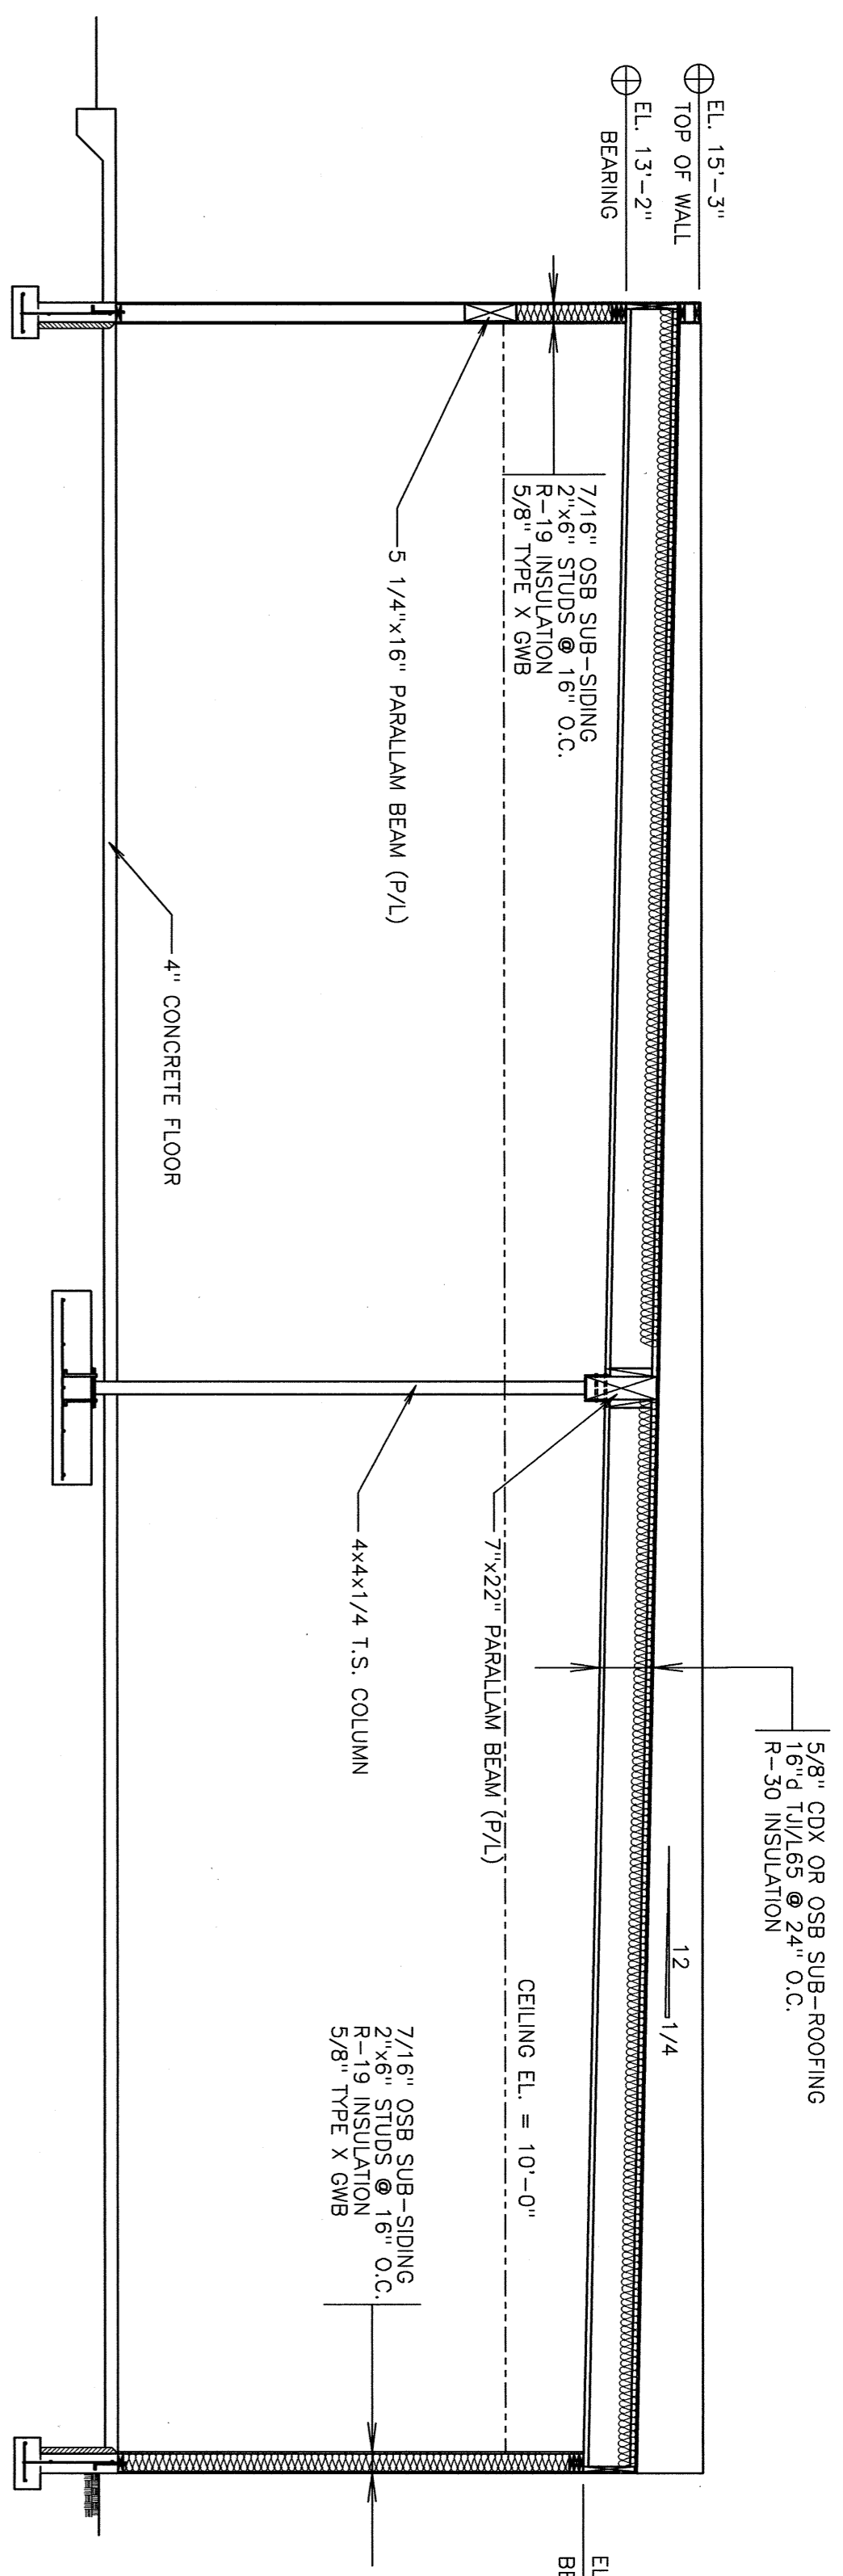

1 TYPICAL BUILDING SECTION
SCALE: 1/4"=1'-0"

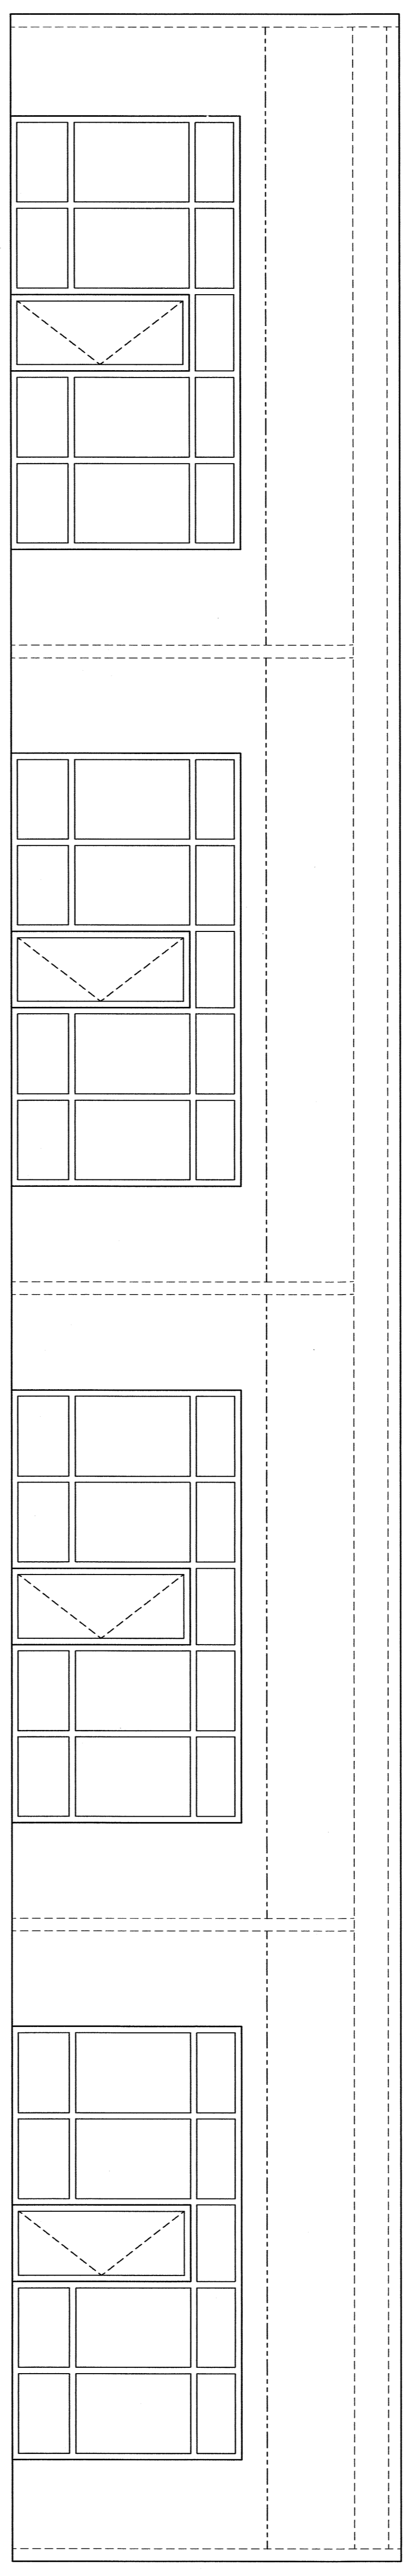

2 SOUTH BUILDING ELEVATION
SCALE: 1/4"=1'-0"

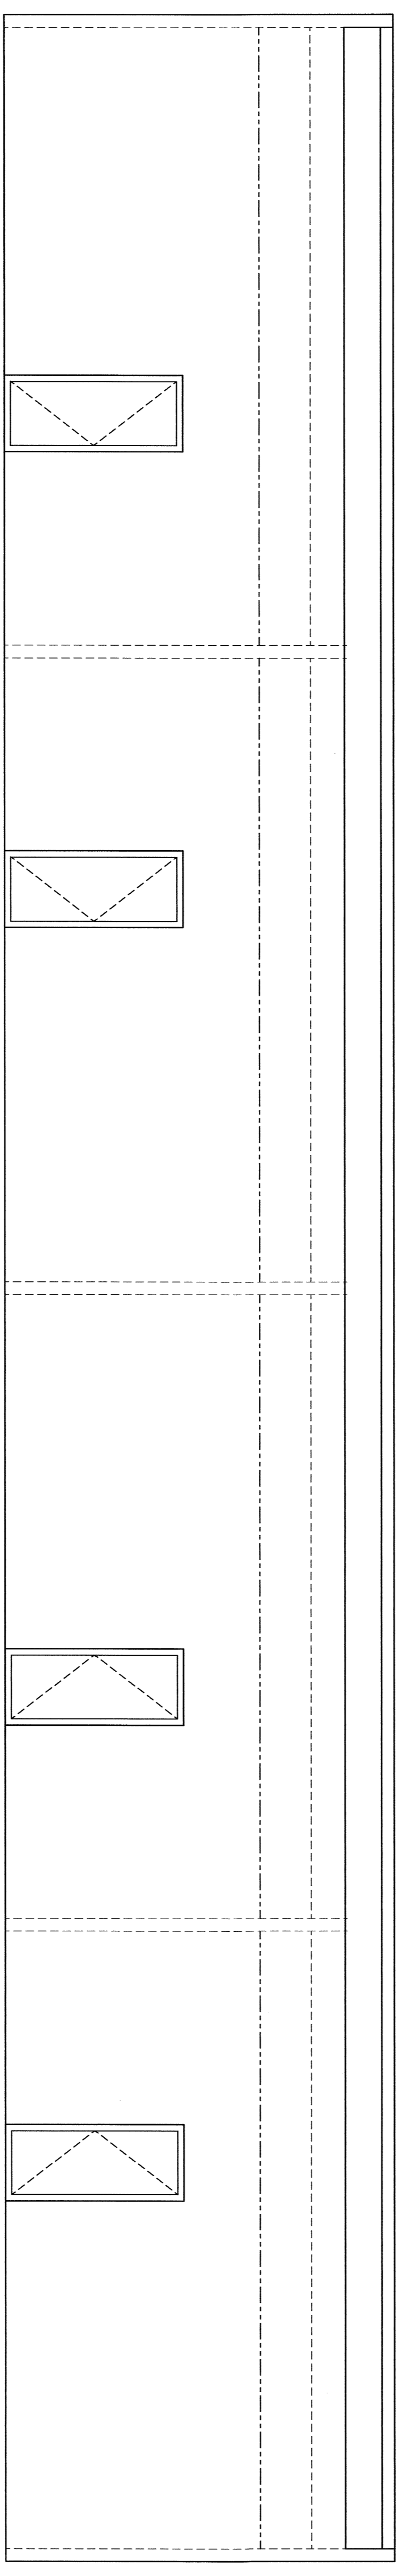

3 NORTH BUILDING ELEVATION
SCALE: 1/4"=1'-0"