



2
ELEVATION
SCALE 3/8" = 1'-0"


3
ELEVATION
SCALE 3/8" = 1'-0"

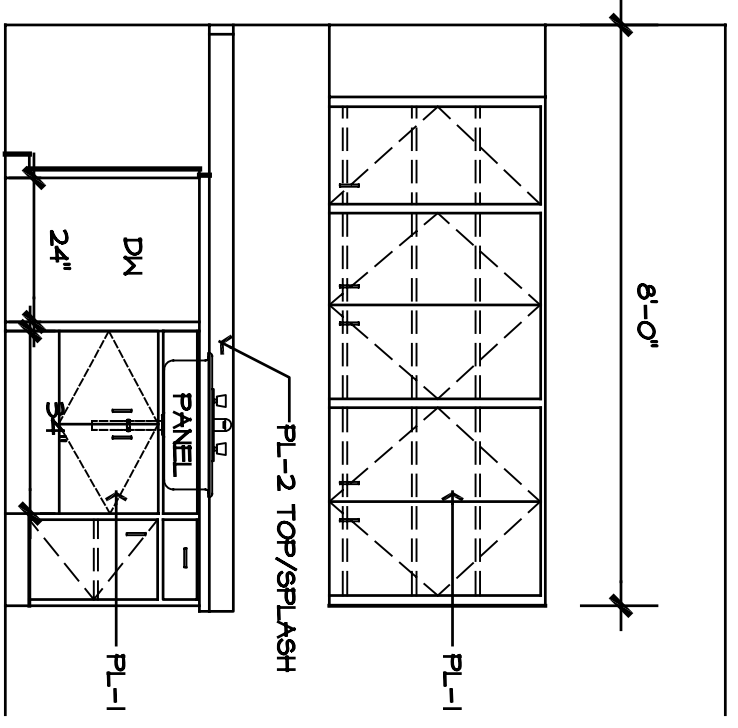


4
ELEVATION
SCALE 3/8" = 1'-0"

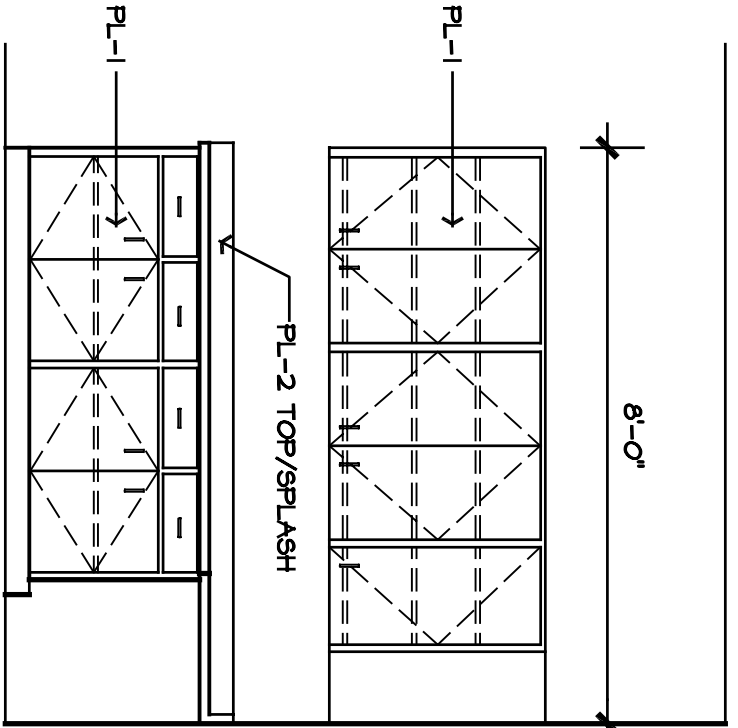


5
ELEVATION
SCALE 3/8" = 1'-0"

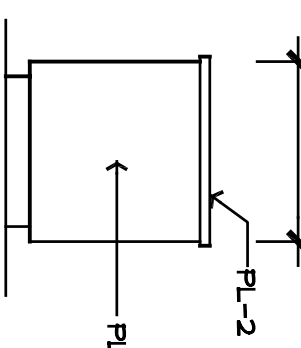


6
ELEVATION
SCALE 3/8" = 1'-0"

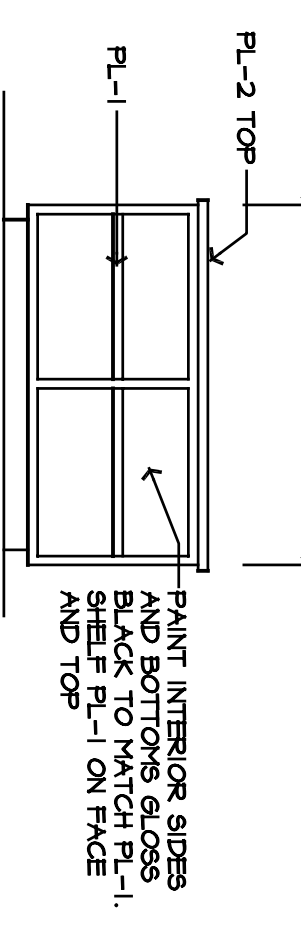


7
ELEVATION
SCALE 3/8" = 1'-0"

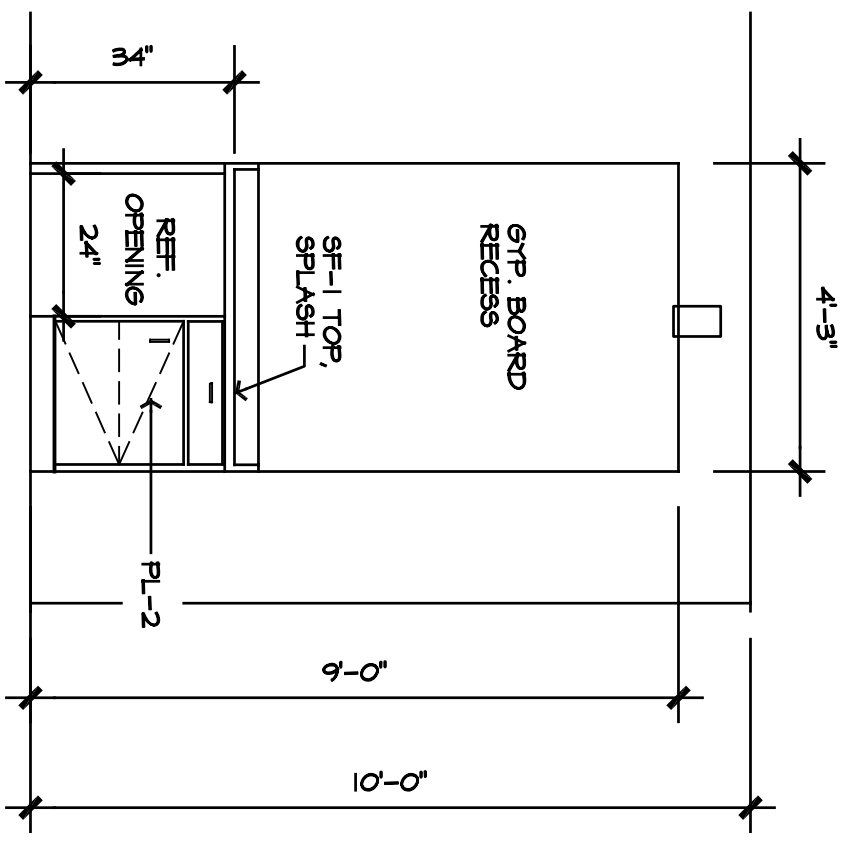

8
ELEVATION
SCALE 3/8" = 1'-0"

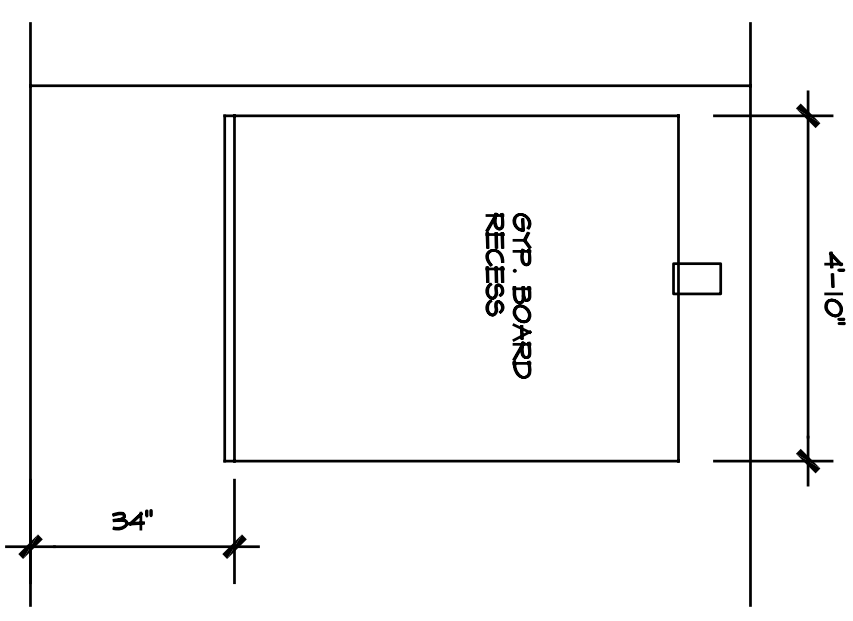

9
ELEVATION
SCALE 3/8" = 1'-0"

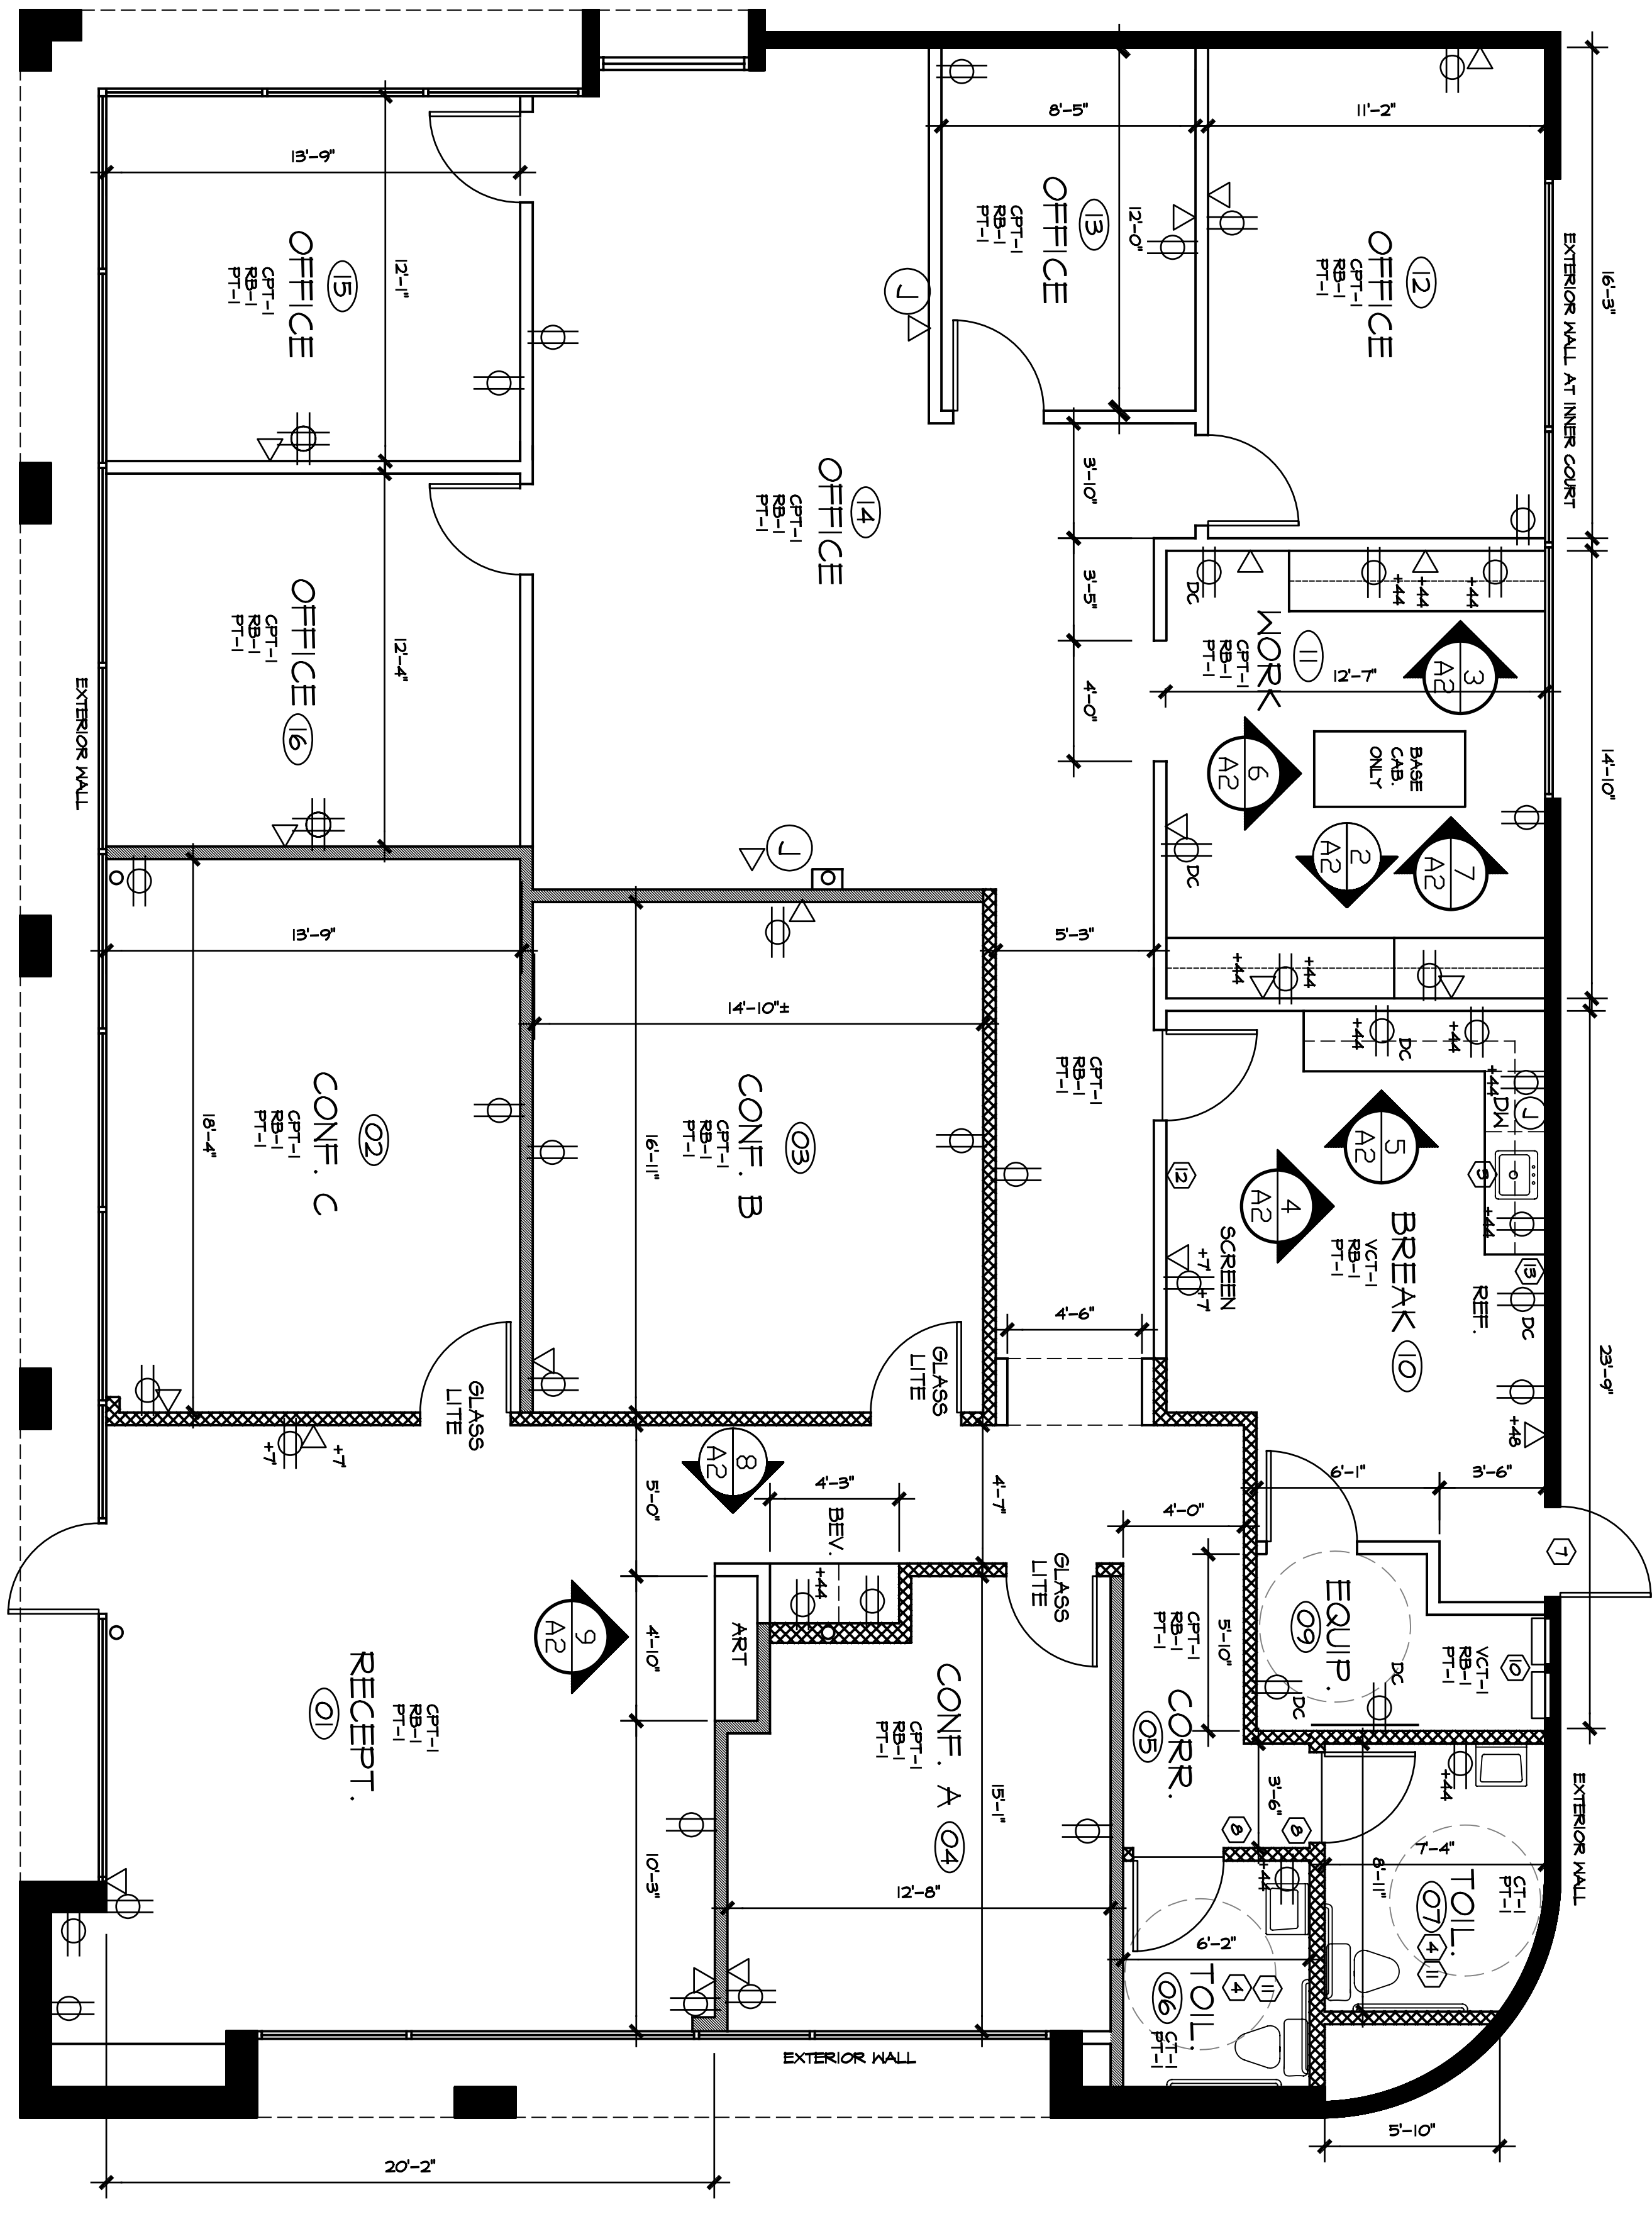


1
FLOOR PLAN
SCALE 1/4" = 1'-0"

LEGEND

- 1 NEW WALL - TO G/ CEILING
- 2 SOUND INSULATION IN WALL
- 3 SOUND INSULATION IN CEILING
- 4 SOUND INSULATION IN FLOOR
- 5 NEW WALL - SOUND WALL TO ROOF DECK
- 6 SOUND INSULATION IN WALL
- 7 WALL OR ITEM TO BE REMOVED
- 8 KEPT NOTE
- 9 OFFICE
- 10 ROOM NUMBER
- 11 J-BOX WITH DEDICATED CIRCUIT
- 12 DUPLEX OUTLET
- 13 4-FLEX OUTLET
- 14 DATA OR PHONE OUTLET
- 15 DEDICATED CIRCUIT
- 16 OUTLET AT RAISED HEIGHT NOTED

FLOOR PLAN KEYED NOTES

- 1 NEW WALLS (SHADED) TO CEILING AS SHOWN UNDO. REFER TO LEGEND FOR WALL TYPES.
- 2 NEW CABINETS AS SHOWN. REFER ELEVATIONS.
- 3 NEW SINK WITH MIXER FAUCET.
- 4 TOILET ROOM WITH ADA TYPE WALL HANG LAVATORY, WATER CLOSET. INCLUDE INSULATION ON PIPES AND VALVES BELOW. INCLUDE ALL ACCESSORIES.
- 5 EXTERIOR DEMISING WALLS ARE EXISTING.
- 6 STOREFRONT IS EXISTING. VERIFY.
- 7 REPLACE REAR DOOR AND FRAME AND HARDWARE. PAINT PT-5. SWING AS SHOWN. INCLUDE WEATHERSTRIPPING AND THRESHOLD.
- 8 NEW HANDICAPPED TOILET SIGN AT THIS LOCATION.
- 9 NEW OUTLETS AS SHOWN.
- 10 EXISTING ELECTRICAL PANELS.
- 11 GRABBAR THE FLOOR AND WAINSCOT TO 60" A.F.F. IN TOILET ROOMS.
- 12 PAINT FTH ABOVE.
- 13 FIRE EXTINGUISHER AT THIS LOCATION.
- 14 CM LINE AT THIS SPOT.

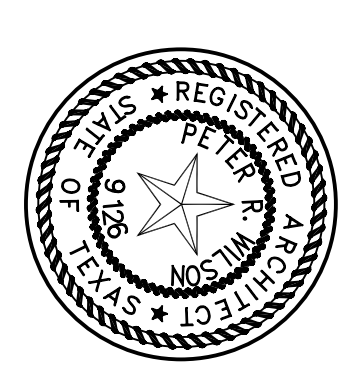

COVER SHEET

DATE: 2/14/10
PROJECT NUMBER: IDTT-2-10
SHEET: **A2**

REVISIONS:

PETER R. WILSON
ARCHITECTURE
BOX 161223
AUSTIN, TEXAS 78716
PH: 512-633-3165
FX: 512-328-1878

**INTERIOR REMODEL -
INDEPENDENCE TITLE-PLAZA BALCONES
ADDRESS
AUSTIN, TEXAS 78759**