


**WALL TYPES LEGEND**

SCALE: 1 1/2" = 1'-0"

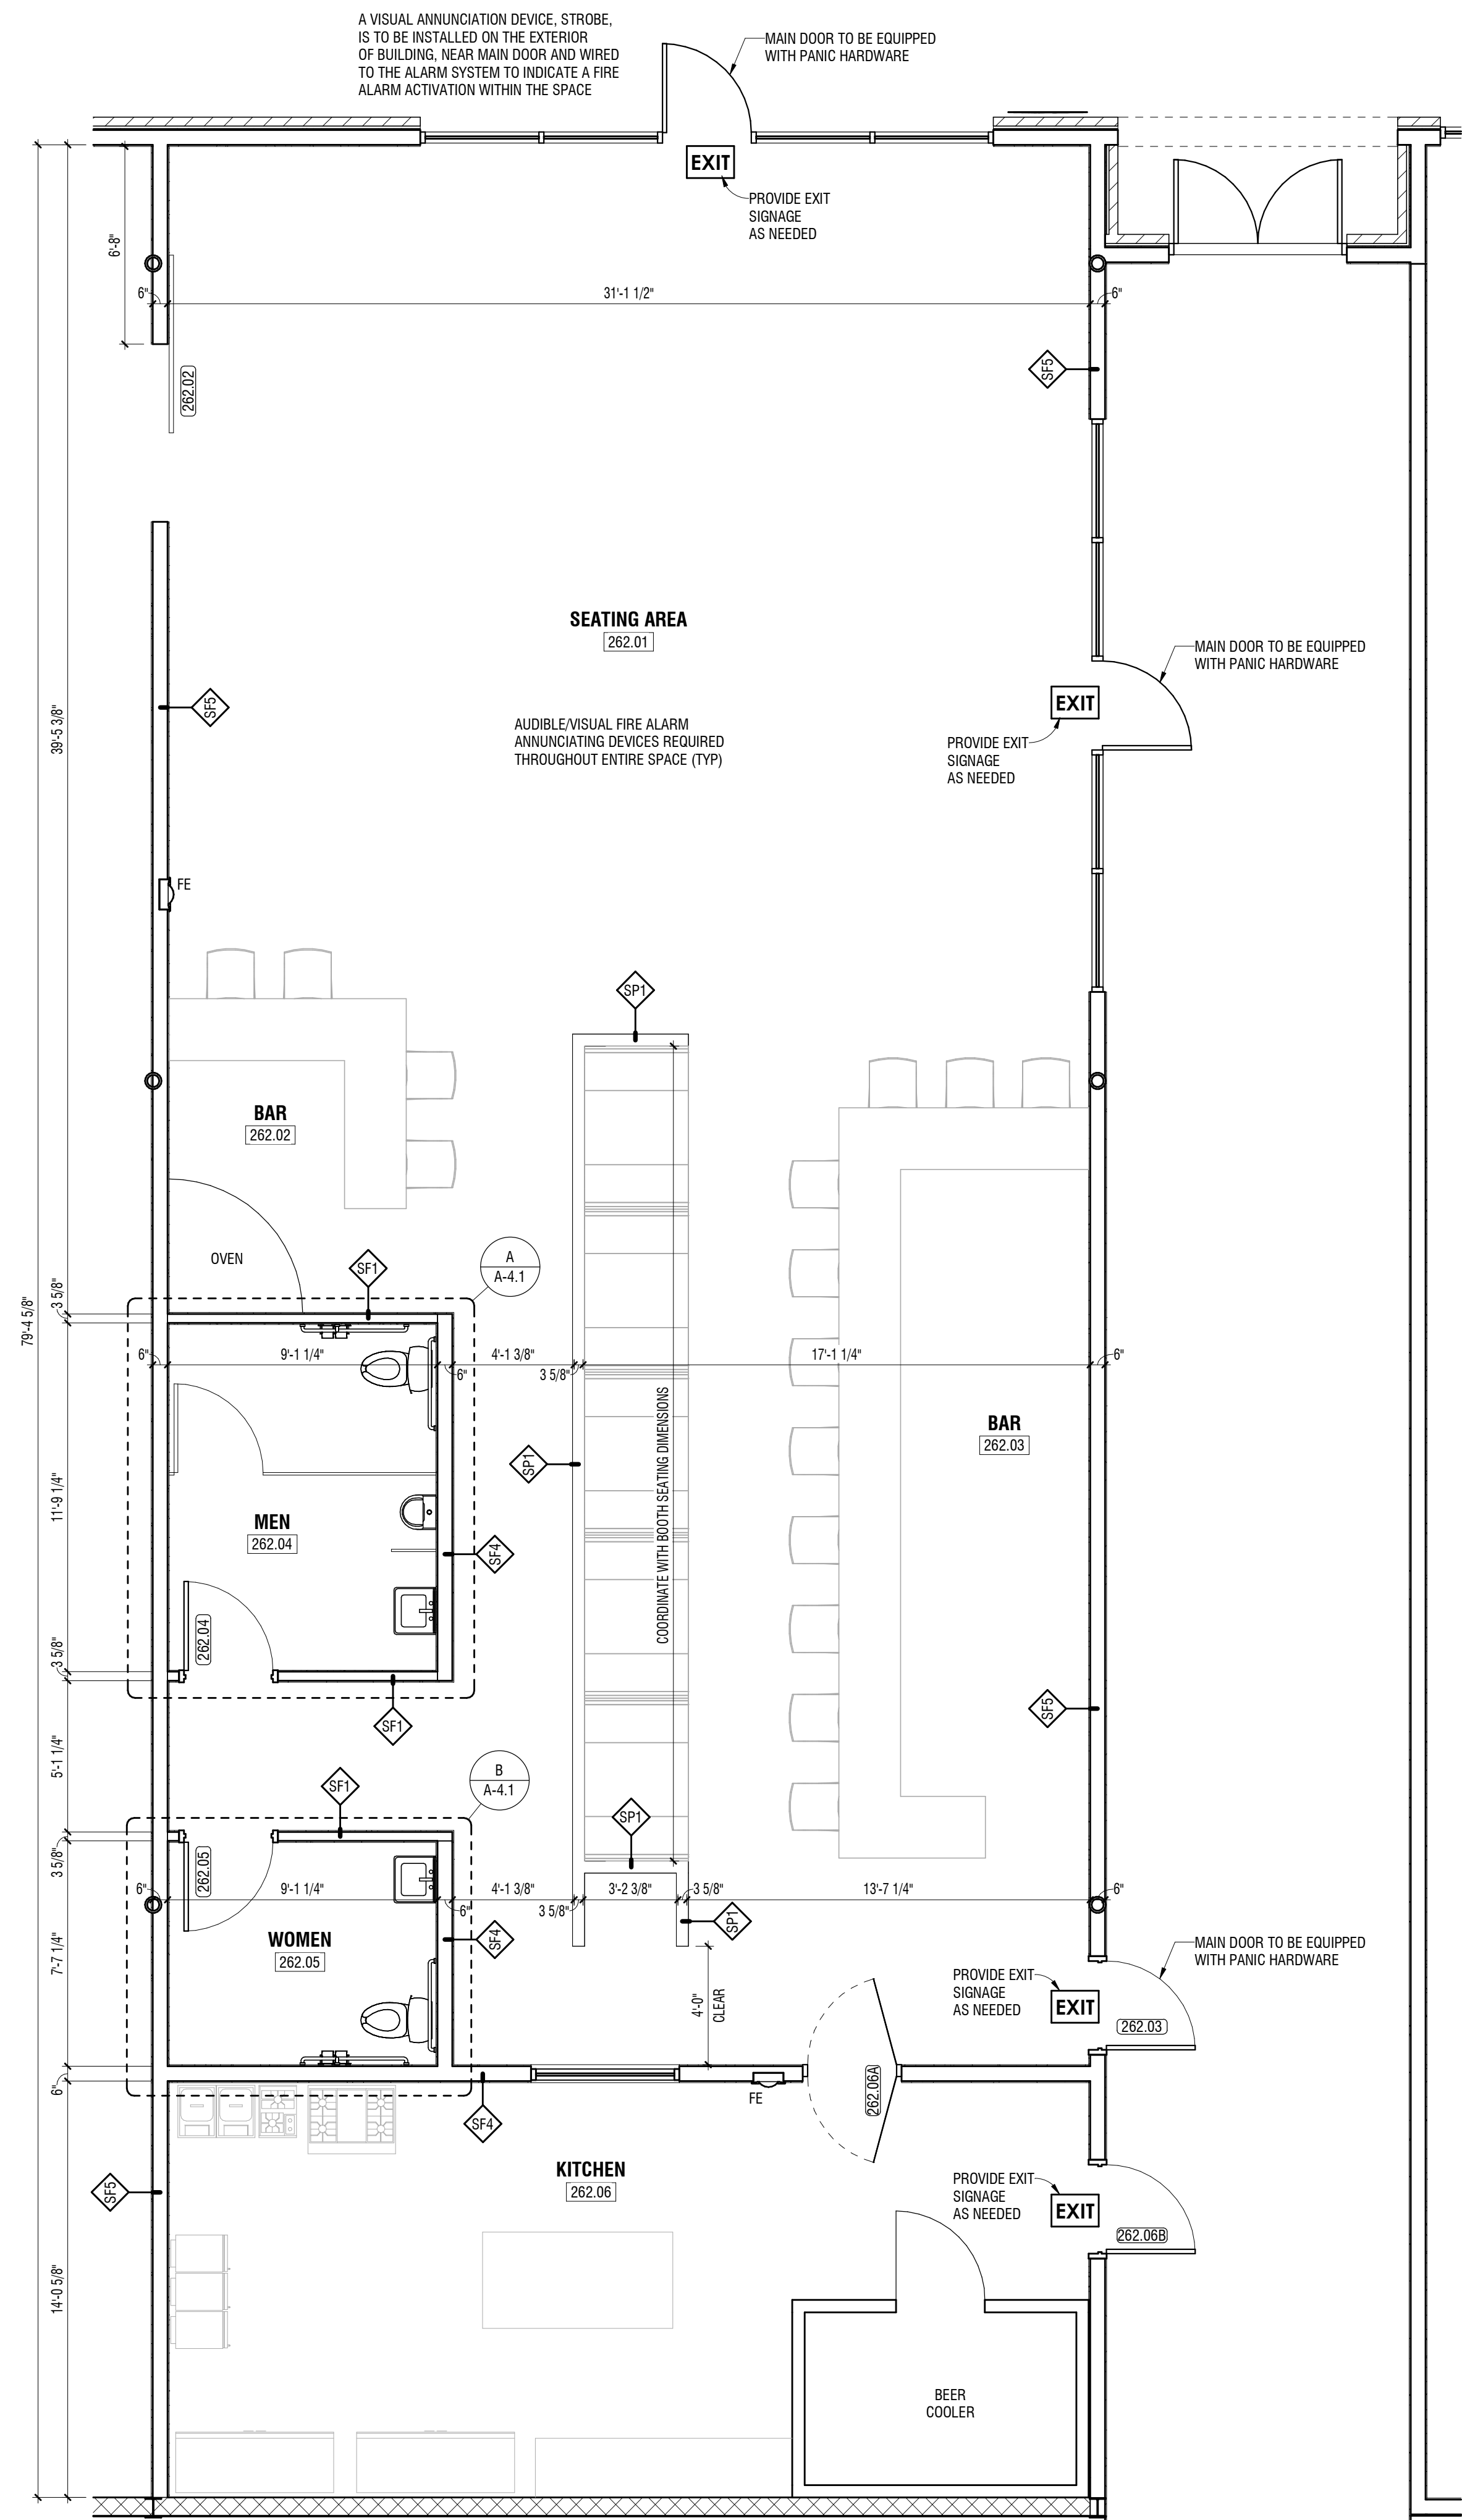

**FLOOR PLAN**

SCALE: 1/4" = 1'-0"

PLEASE NOTE THESE ARE ARCHITECTURAL PLANS ONLY AND HAVE BEEN PREPARED WITHOUT THE INPUT OF ANY PROFESSIONAL STRUCTURAL, MECHANICAL, ELECTRICAL, PLUMBING, FIRE SAFETY OR SPRINKLER ENGINEER. CONSEQUENTLY THERE MAY BE A NEED FOR CHASES, SHAFTS, STAND PIPES, WALL REINFORCING, RECESSED EQUIPMENT, ETC. THAT ARE NOT SHOWN. THE ADDITION OF CHASES, SHAFTS, STAND PIPES, WALL REINFORCING, RECESSED EQUIPMENT (SUCH AS ELECTRICAL PANELS), ETC. MAY COMPROMISE FIRE SEPARATIONS. OWNER/CM SHALL COORDINATE ALL SUCH ADDITIONS, PENETRATIONS, REQUIRED CLEARANCES, SHAFT LOCATIONS, ETC. THAT MAY BE AFFECTED BY SUCH AND SHALL INSURE THE INTEGRITY OF ALL REQUIRED FIRE AND LIFE SAFETY ASPECTS OF THE CONSTRUCTION. PLEASE NOTE THE PROJECT OWNER SHALL BE RESPONSIBLE FOR CONTRACTING ALL REQUIRED PROFESSIONAL ENGINEERING SERVICES, INCLUDING CIVIL, STRUCTURAL, MECHANICAL, ELECTRICAL, PLUMBING, FIRE SAFETY OR SPRINKLER ENGINEERING. THE ARCHITECT HAS NO CONTROL OF AND DOES NOT ASSUME ANY RESPONSIBILITY FOR SUCH SERVICES OR COORDINATION THERE OF.

PERMIT DRAWINGS  
DATE  
REVISIONS

**DARK AND DUSTY BREW PUB**  
2600 Middletown Commons, Suite 262  
Whitehall, WV

**FLOOR PLAN**



**A-1.1**

Copyright © All rights reserved. Reproduction in whole or in part is prohibited. This drawing is an instrument of service, is the property of the Architect and may not be used in any way without written permission of this firm.  
Project No: 218055-05 Drawn by: rlg