

PROJECT NAME: OFFICE SUITES  
 PROJECT ADDRESS:  
 ATLANTIS PLACE  
 1300 ATLANTIS PLACE  
 SUITES 3D & 1E

ATLANTIS PLACE  
 BUILDING 300 SUITES D & FI  
 OFFICE LAYOUT PLAN

ISSUE	DATE
ISSUE FOR CONSTRUCTION	11/24/11
REVISION #1	12/06/11

JOB NAME/TITLE:  
 OFFICES  
 1300 ATLANTIS PLACE  
 SUITES 3D & 1E

JOB No.: 042011 DATE: 10/23/2011  
 PROJECT:

TENANT FINISHES

IDEASIGN  
 CONFIGURATION  
 770-365-5338



THIS SET OF DRAWINGS IS AN INSTRUMENT OF SERVICE AND NOT TO BE REPRODUCED, COPIED, REPRODUCED, OR USED IN ANY MANNER WITHOUT THE WRITTEN PERMISSION OF IDEASIGN. ANY REPRODUCTION OR USE OF THESE DRAWINGS WITHOUT THE WRITTEN PERMISSION OF IDEASIGN SHALL BE AT THE USER'S SOLE RISK AND WITHOUT LIABILITY TO IDEASIGN. NO PART OF THESE DRAWINGS SHALL BE USED FOR ANY OTHER PROJECT WITHOUT THE WRITTEN PERMISSION OF IDEASIGN. IDEASIGN SHALL BE RESPONSIBLE FOR THE ACCURACY OF THE INFORMATION PROVIDED IN THESE DRAWINGS. 

A.02


**LEGEND**  
**WALL TYPES**

	EXISTING EXTERIOR WALL
	EXISTING UNIT FIRE RATED SEPARATION WALL (NO PENETRATIONS)
	EXISTING EXIT STAIRS FIRE RATED SEPARATION WALL (NO PENETRATIONS)
	NEW PARTITION TO CEILING HEIGHT, MATCH EXISTING PARTITIONS SHEETROCK & STUDS IN SIZE & TYPE
	EXISTING PARTITIONS TO REMAIN
	EXISTING PARTITIONS TO BE DEMO


TENANT OFFICES & STORAGE  
 SUITE D = 577 SQ. FT.

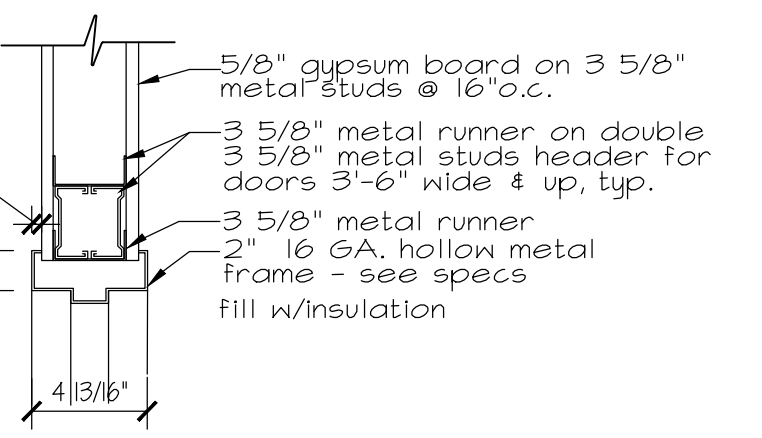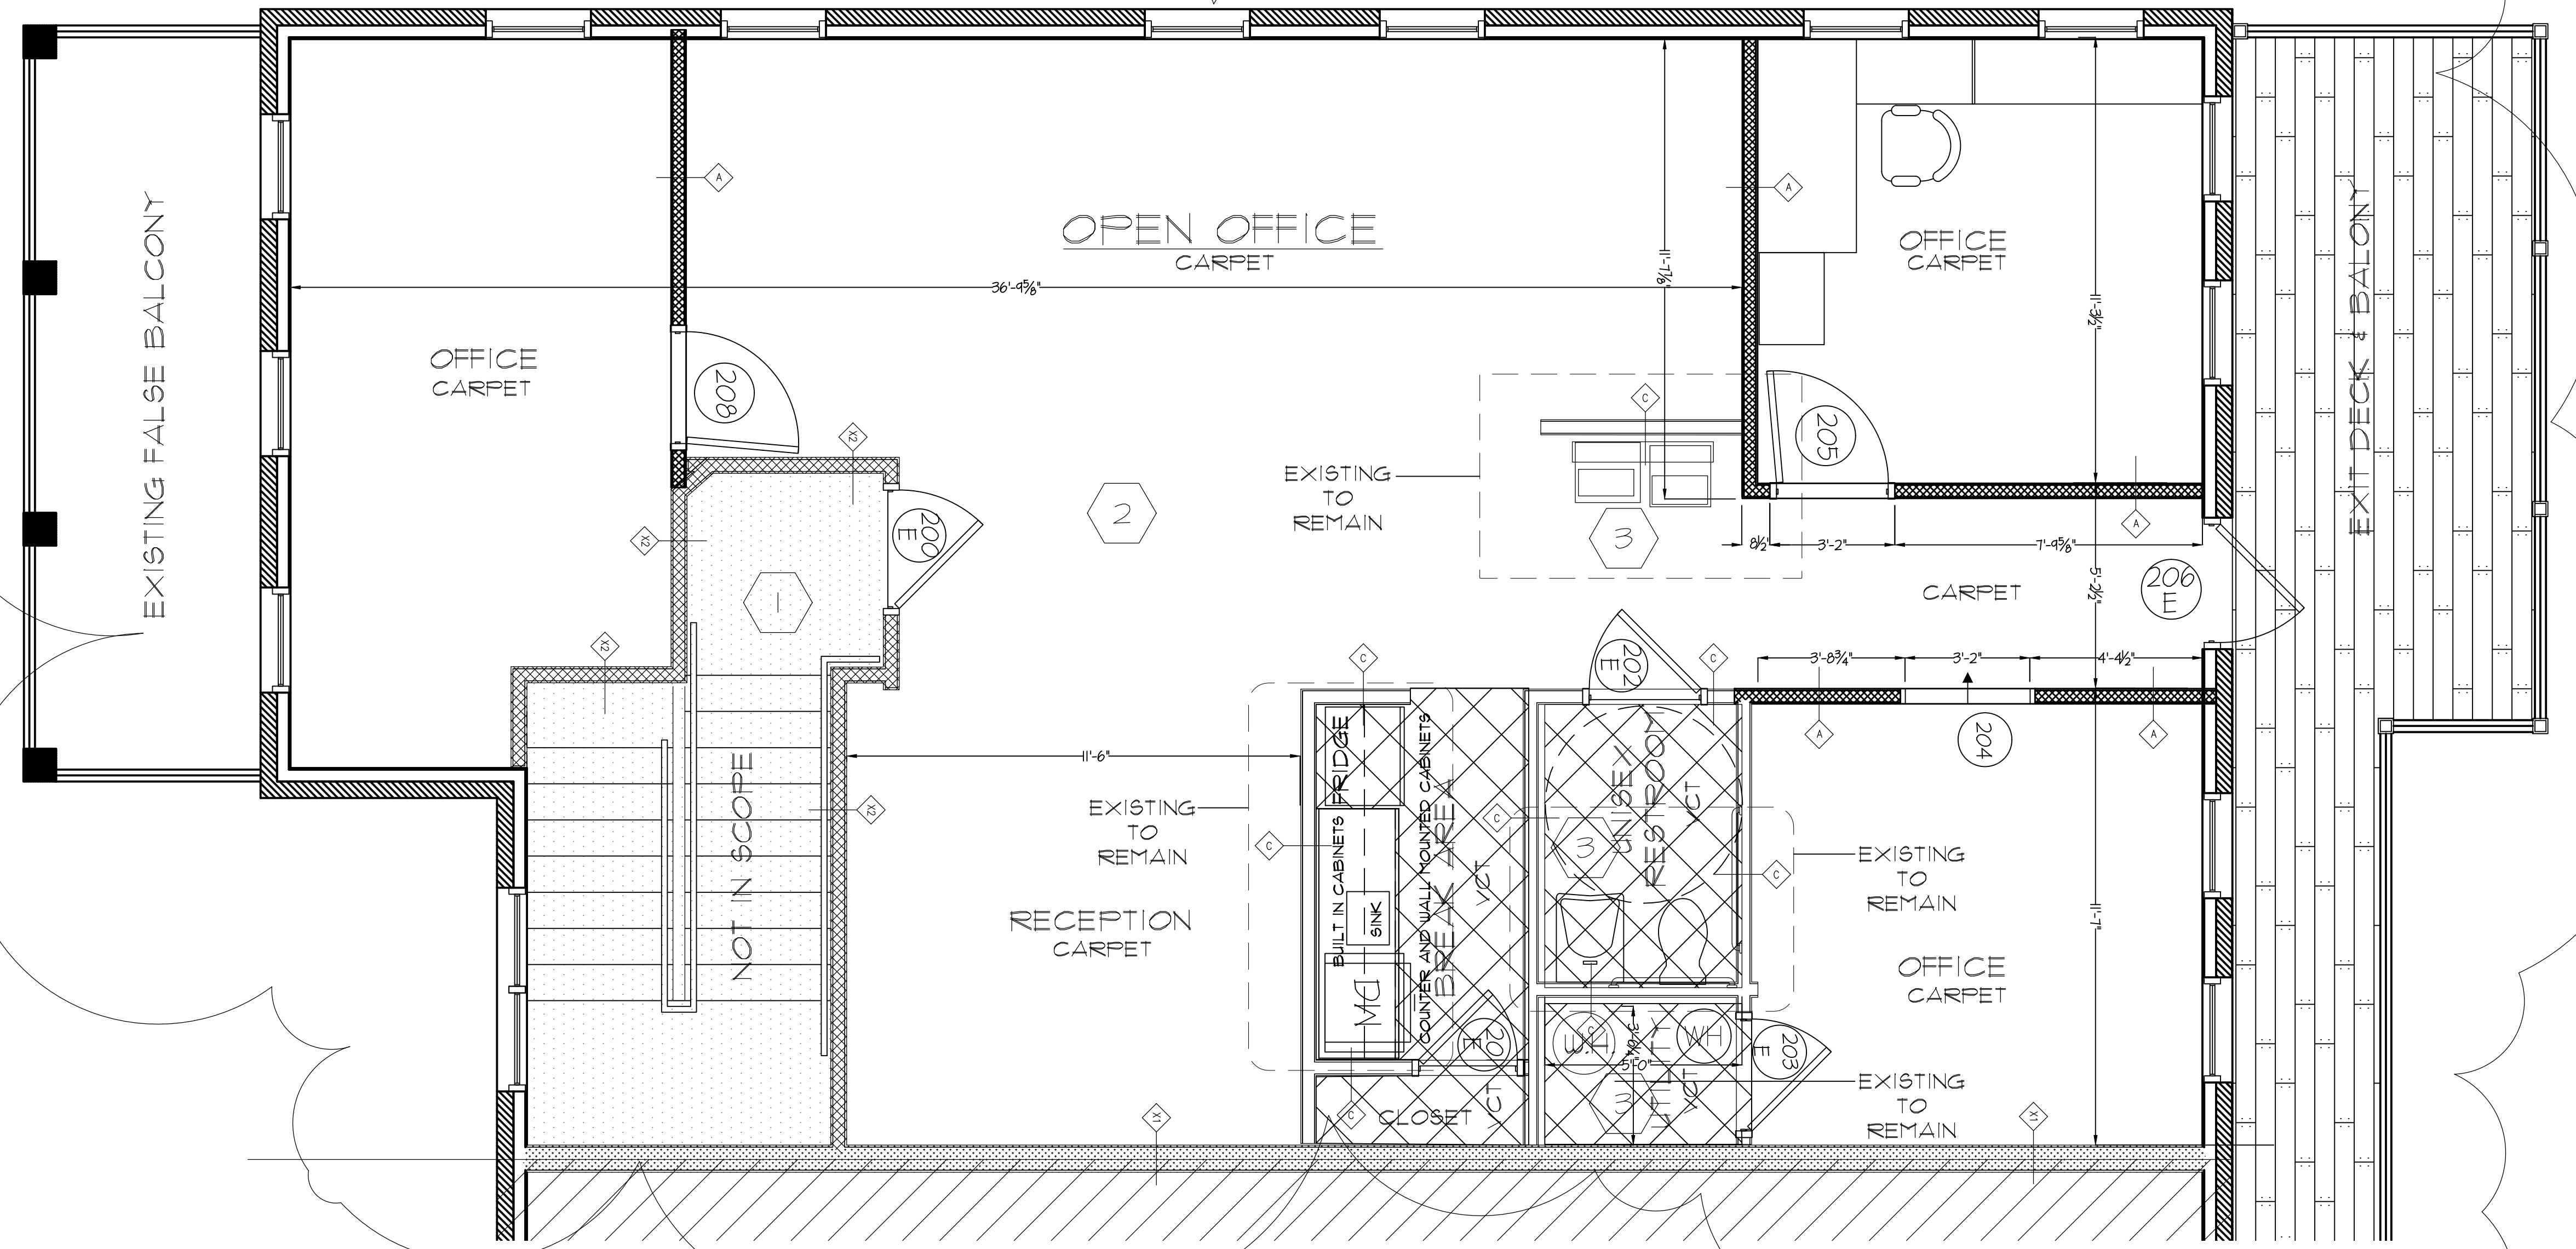

A INT. HEAD DETAIL  
 A.06 SCALE: 1 1/2" = 1'-0"

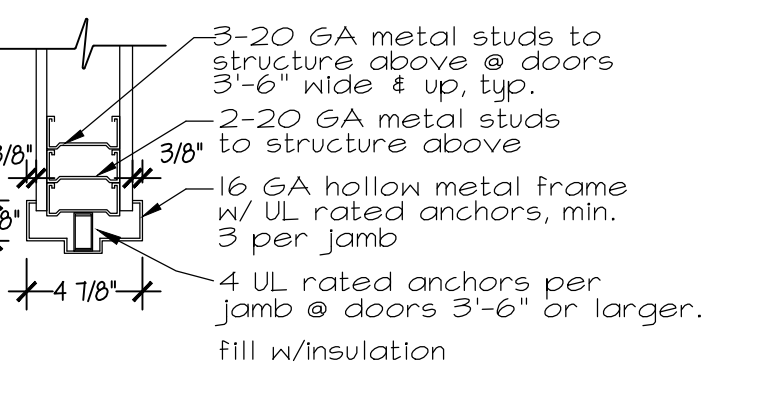

B INT. JAMB DETAIL  
 B.06 SCALE: 1 1/2" = 1'-0"

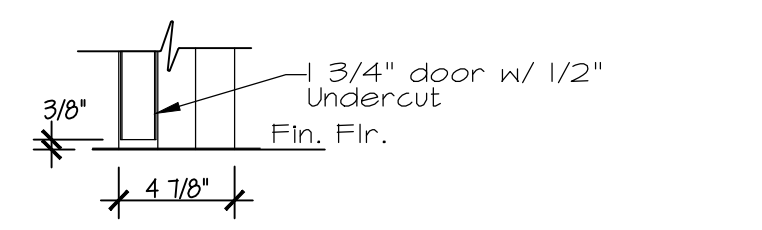


C SILL DETAIL  
 C.02 SCALE: 1 1/2" = 1'-0"

**WALL TYPES**

X1	EXISTING-7 1/4"(1 HR) WALL TO STRUCTURE, 20 GA-6" STEEL STUDS @ 16" OC WITH TRACK TOP AND BOTTOM. ONE LAYER 5/8 TYPE 'X' GYP. BD. EACH SIDE. UL DESIGN U465.
X0	EXISTING-6 5/8"(1 HR) WALL TO STRUCTURE, 20 GA-6" STEEL STUDS @ 16" OC WITH TRACK TOP AND BOTTOM. ONE LAYER 5/8 TYPE 'X' GYP. BD. ON INTERIOR SIDE.
A	NEW-TYPICAL INTERIOR 4 7/8" WALL TO CEILING TILE, 25 GA-3 5/8" STEEL STUDS @ 16" OC WITH TRACK TOP AND BOTTOM. ONE LAYER 5/8" GYP. BD. EACH SIDE.
C	EXISTING-INTERIOR 4-7/8" WALL, PENETRATING CEILING GRID 6", 25 GA-3 5/8" STEEL STUDS @ 16" OC WITH TRACK TOP AND BOTTOM. ONE LAYER 5/8" GYP. BD. EACH SIDE.

**WALL TYPES**

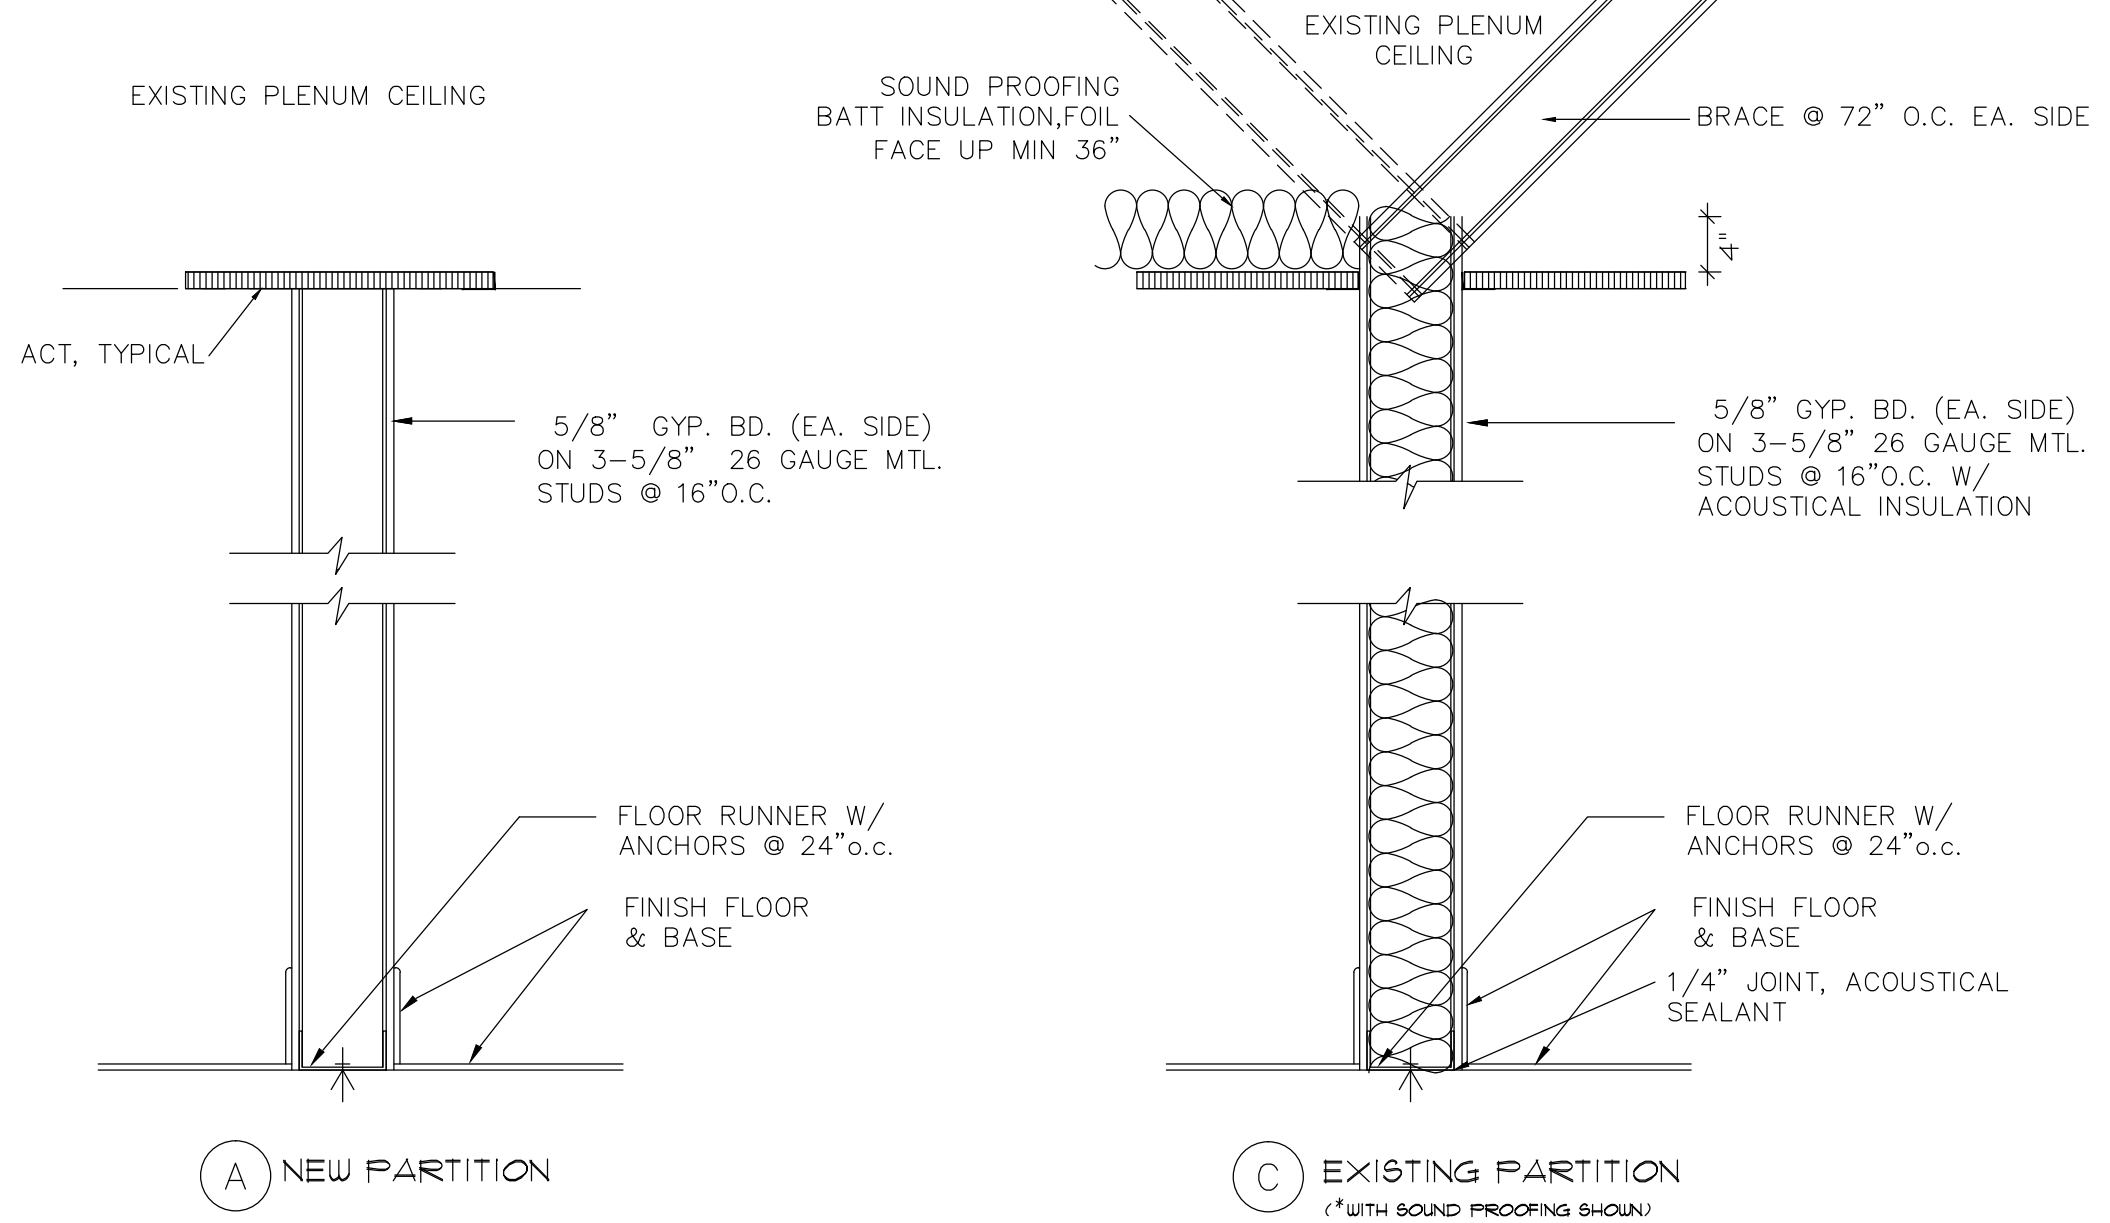

3 TYPICAL PARTITION TYPES  
 A.02 SCALE: 3/4"=1'

1 OFFICE FLOOR PLAN LAYOUT  
 A.02 SCALE: 3/8"=1'

- GENERAL NOTES:
- CENTER ALL SMOKE DETECTORS IN CEILING TILE. CLOSEST TO WHERE SHOWN IN PLAN.
  - INSTALL FIRE EXTINGUISHERS WHERE SHOWN IN PLANS, SO THAT THE TOP OF THE EXTINGUISHER IS NOT MORE THAN 60 INCHES ABOVE FINISHED FLOOR.
  - CONTRACTOR TO PROVIDE THRESHOLDS AT DOOR TRANSITIONS FROM ONE FINIS TO THE OTHER HARDWOOD TO CARPET, CARPET TO TILE, ETC.

- KEY NOTES**
- CONTRACTOR TO PROVIDE STANDARD SIZE SUITE NUMBERS SIGNAGE AS PER CODE.
  - CEILING HEIGHT IS 9'-0" A.F.F.
  - PLUMBING FIXTURE EXISTING AND OPERABLE

2 TYPICAL DOOR & FRAME DETAILS  
 A.02 SCALE: 1 1/2"=1'