


TCC
Available
1st Floor
Suite 100
1,173 RSF


SYMBOLS LEGEND

- ===== EXISTING CONSTRUCTION TO REMAIN
- EXISTING CONSTRUCTION TO BE REMOVED
- ===== NEW TENANT DEMISING PARTITION
- ===== NEW PARTITION
- ⌋ EXISTING DOOR AND FRAME TO BE REMOVED
- ⌋ NEW 3'-0"x7'-0"x1 3/4" BLDG. STD. FLUSH DOOR AND FRAME
- ⌋ EXISTING DOOR AND FRAME TO REMAIN

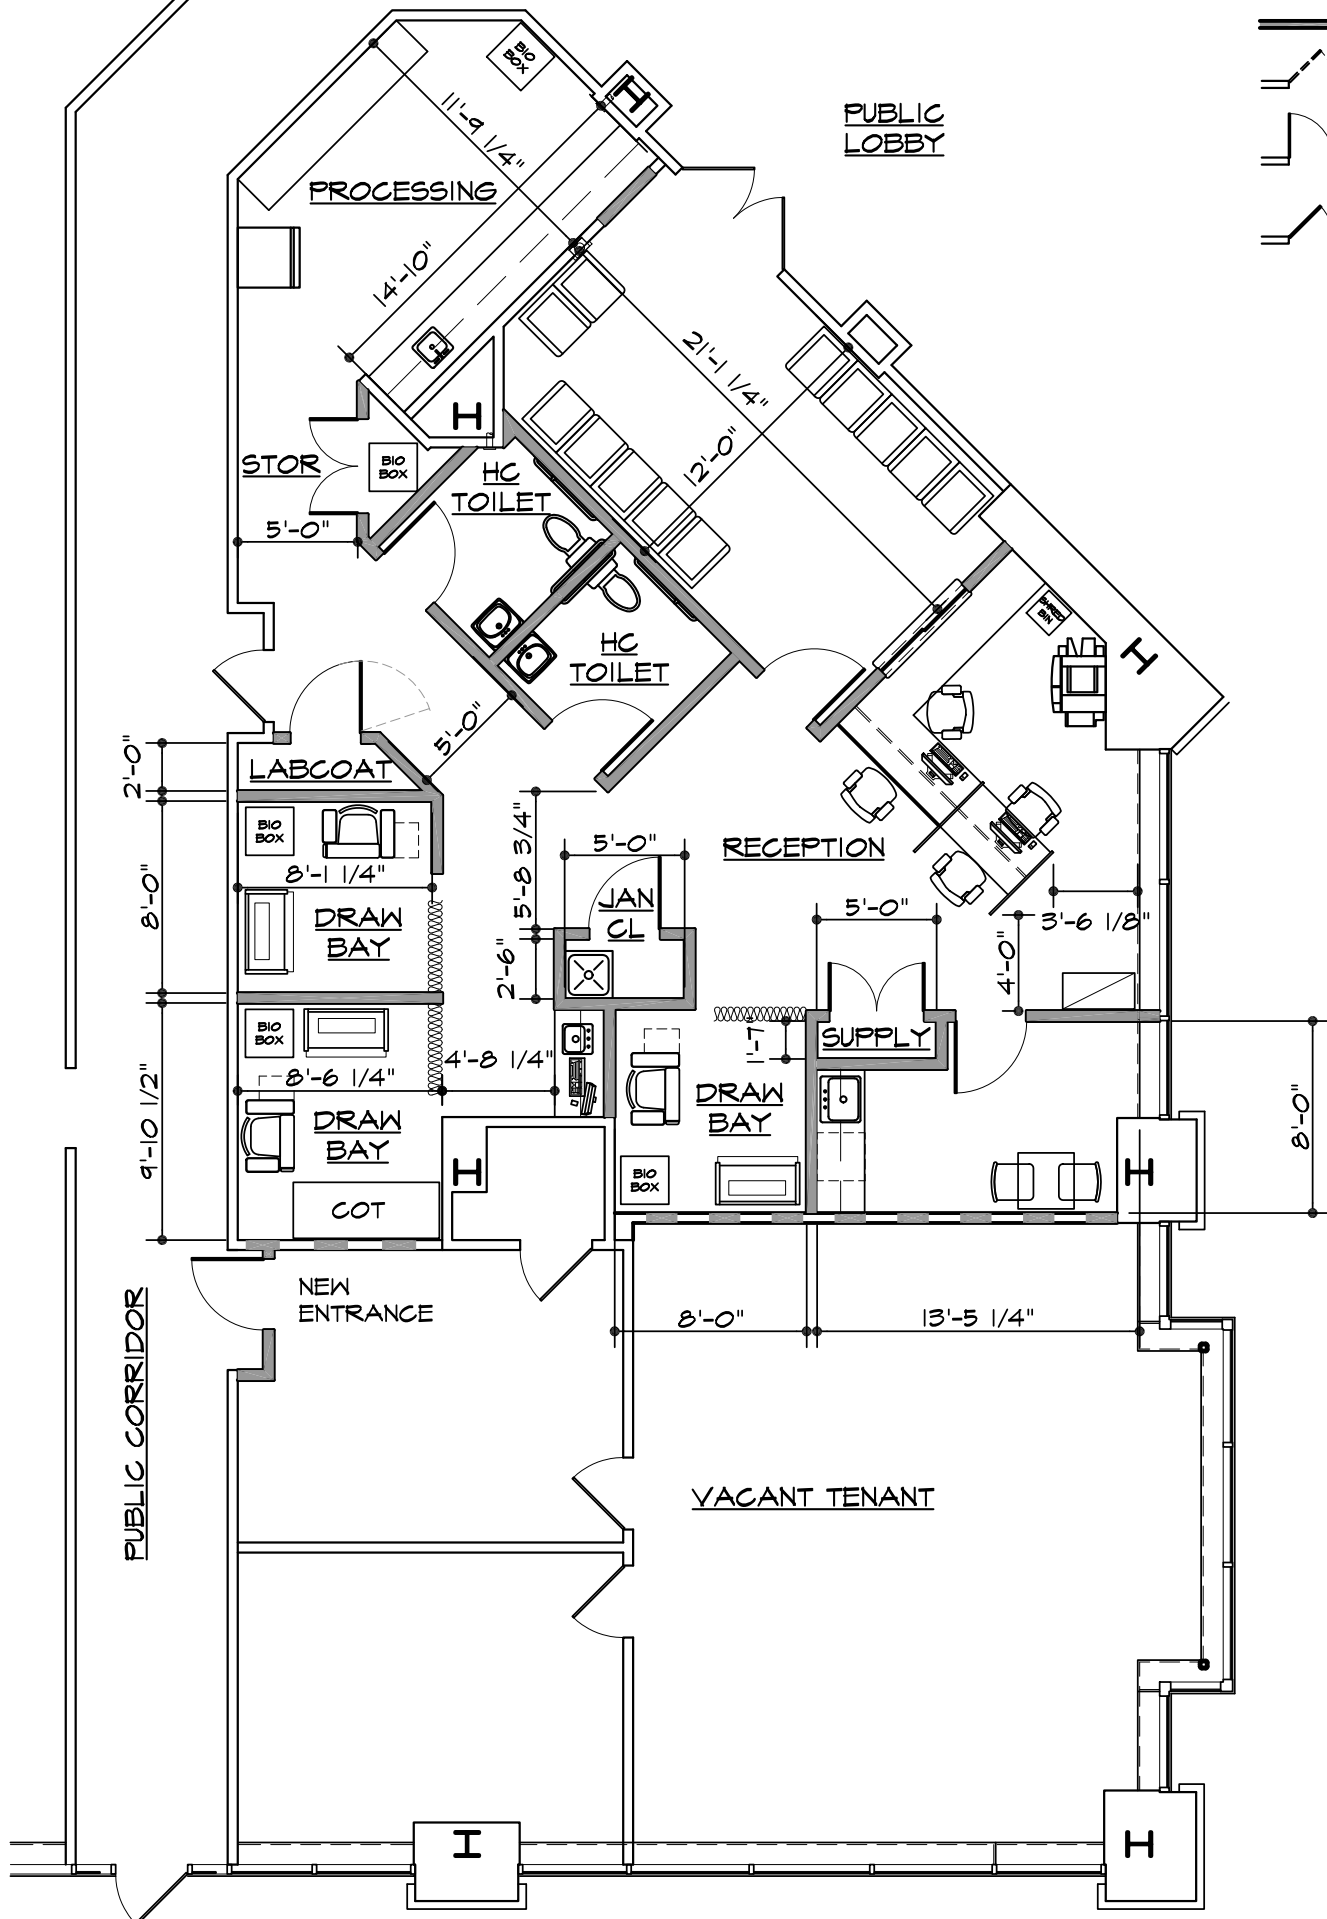

PRELIMINARY FLOOR PLAN

SCALE: 1/8" = 1'-0"

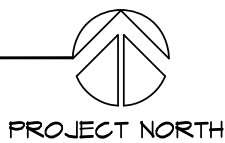

ISSUED FOR PRELIMINARY REVIEW & COMMENTS	6-12-14b	Rev1
ISSUED FOR PRELIMINARY REVIEW & COMMENTS	6-12-14	

1130 Route 202 South
Building B, Suite 5
Raritan, New Jersey 08869
Phone: (908) 707-8100
Fax: (908) 707-8484
info@ArchitectPlus.com

Rocco Campanella, RA NJ Reg. No. 09178
NY Reg. No. 019838
PA Reg. No. B-11734
MD Reg. No. 15346
DE Reg. No. 7584

Marc T. Marlon, RA NJ Reg. No. 10919
© 2012 Architecture PLUS, pc

PRELIMINARY FLOOR PLAN	SCALE : AS NOTED
	DATE : 6-12-14
	PROJ. NO.: 14-138
LABCORP PSC - LANSDALE 1690 SUMNEYTOWN PIKE LANSDALE, PA	DWG. NO.: A-1p of 2