



10,686 SQ. FT.
70 SPACES

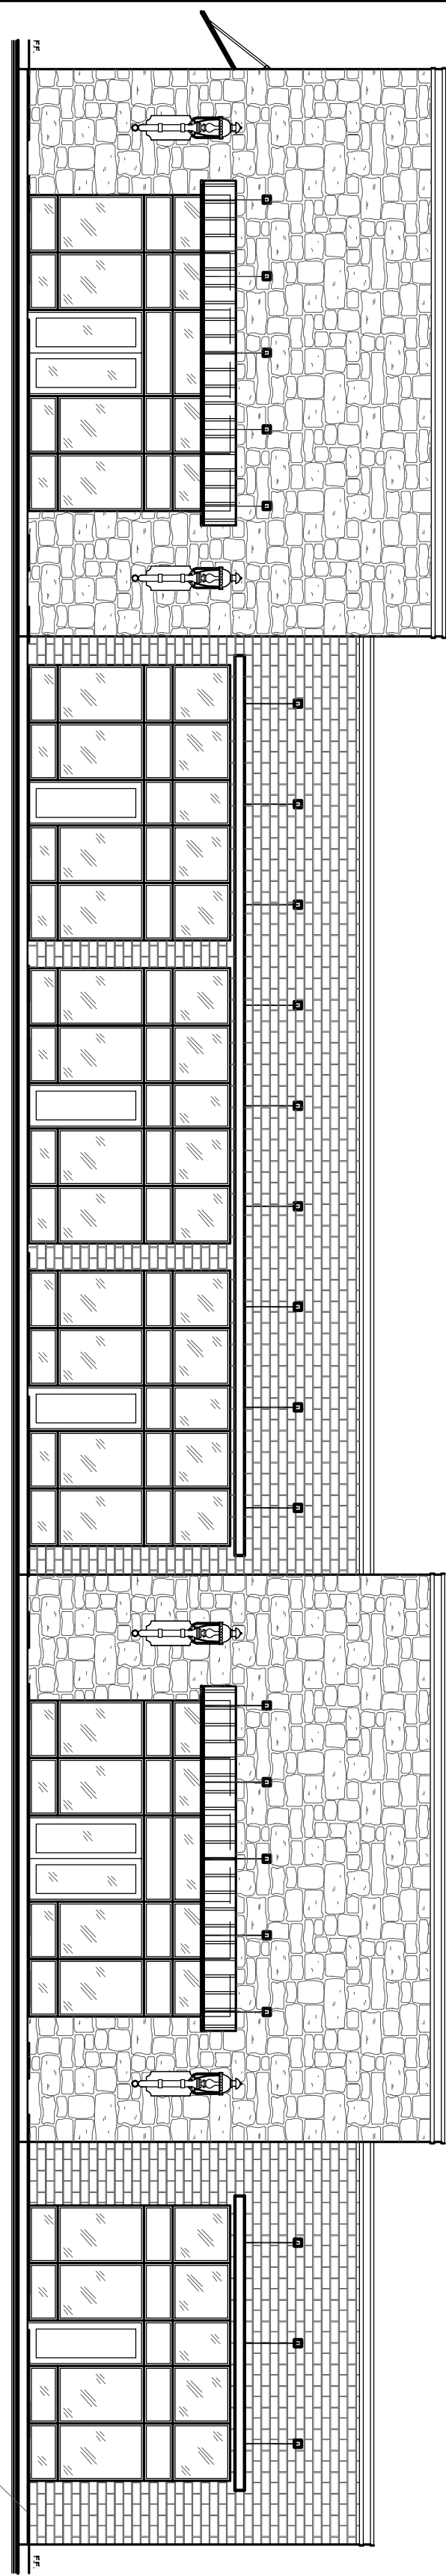


FRONT ELEVATION
SCALE: 1"=20'-0"

LEFT SIDE ELEVATION
SCALE: 1"=20'-0"

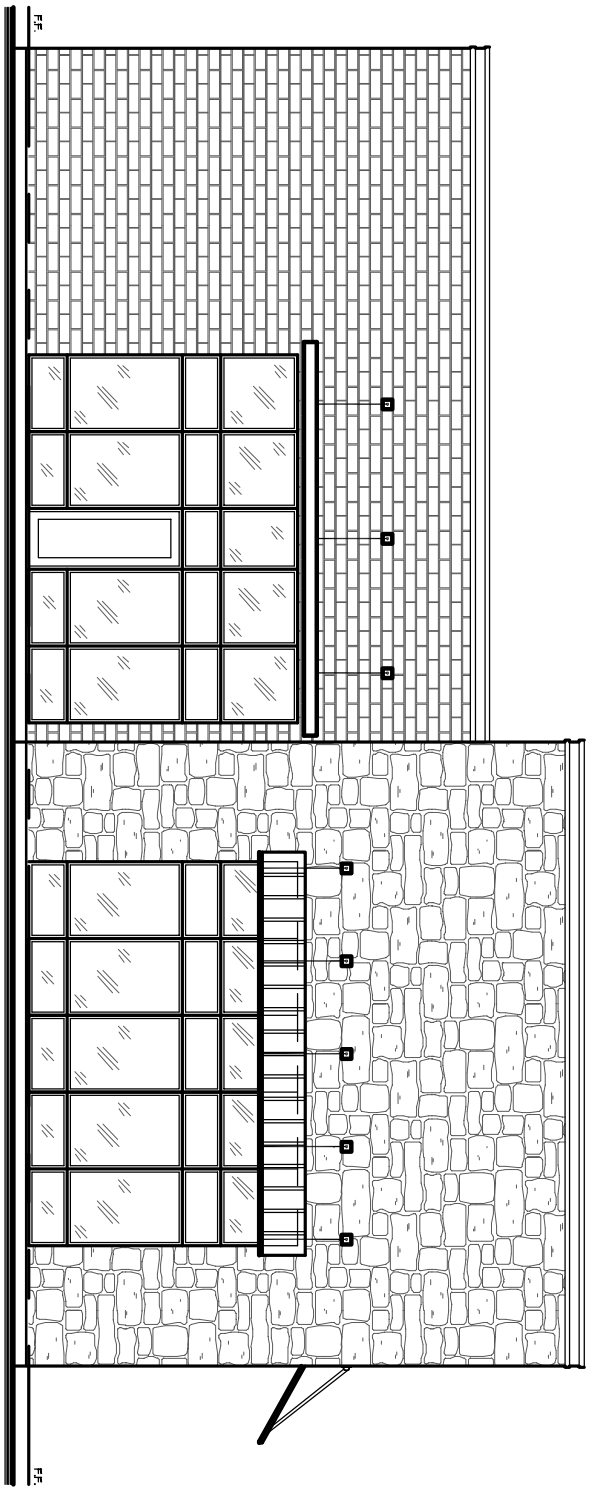


RIGHT SIDE ELEVATION
DRIVE THRU
SCALE: 1"=20'-0"

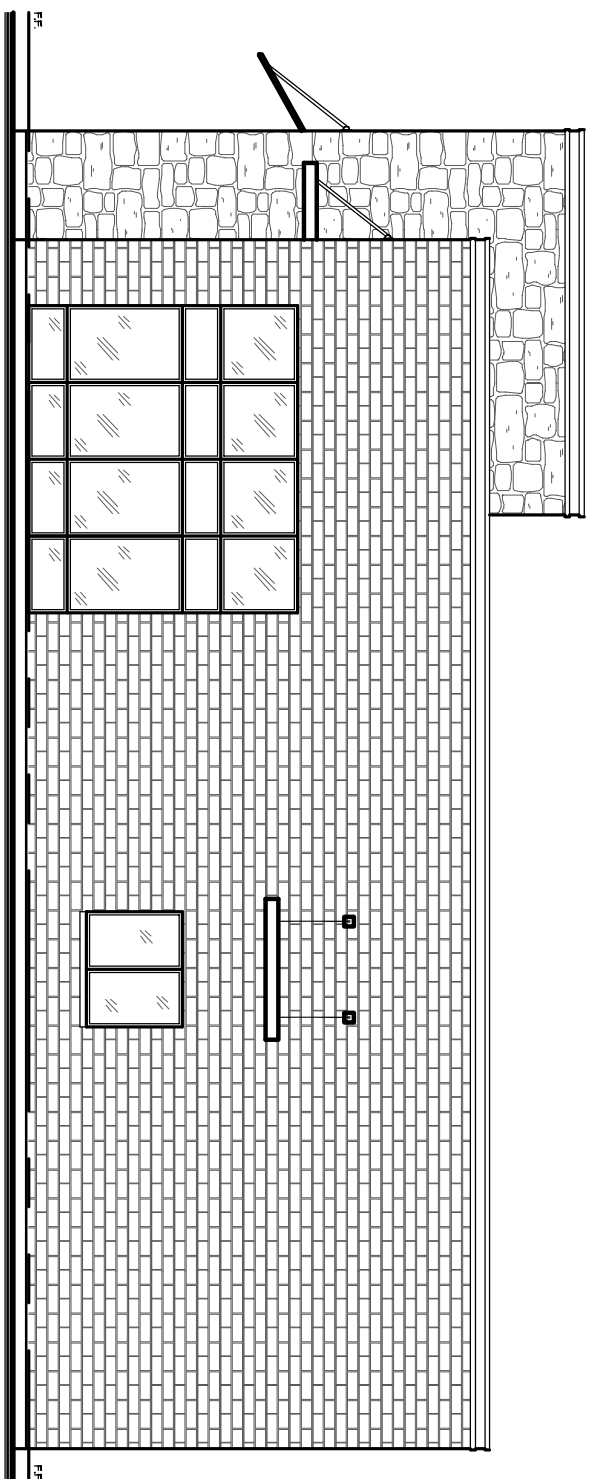


TOTAL LOT: 51,317 SQ. FT.
PERVIOUS: 11,161 SQ. FT.
TOTAL PERCENTAGE: 21.7%

LOT: 3 BLOCK: 11
LONGWOOD ESTATES AT ROSS DOWNS
CITY OF COLLEYVILLE
TARRANT COUNTY

LONGWOOD DRIVE

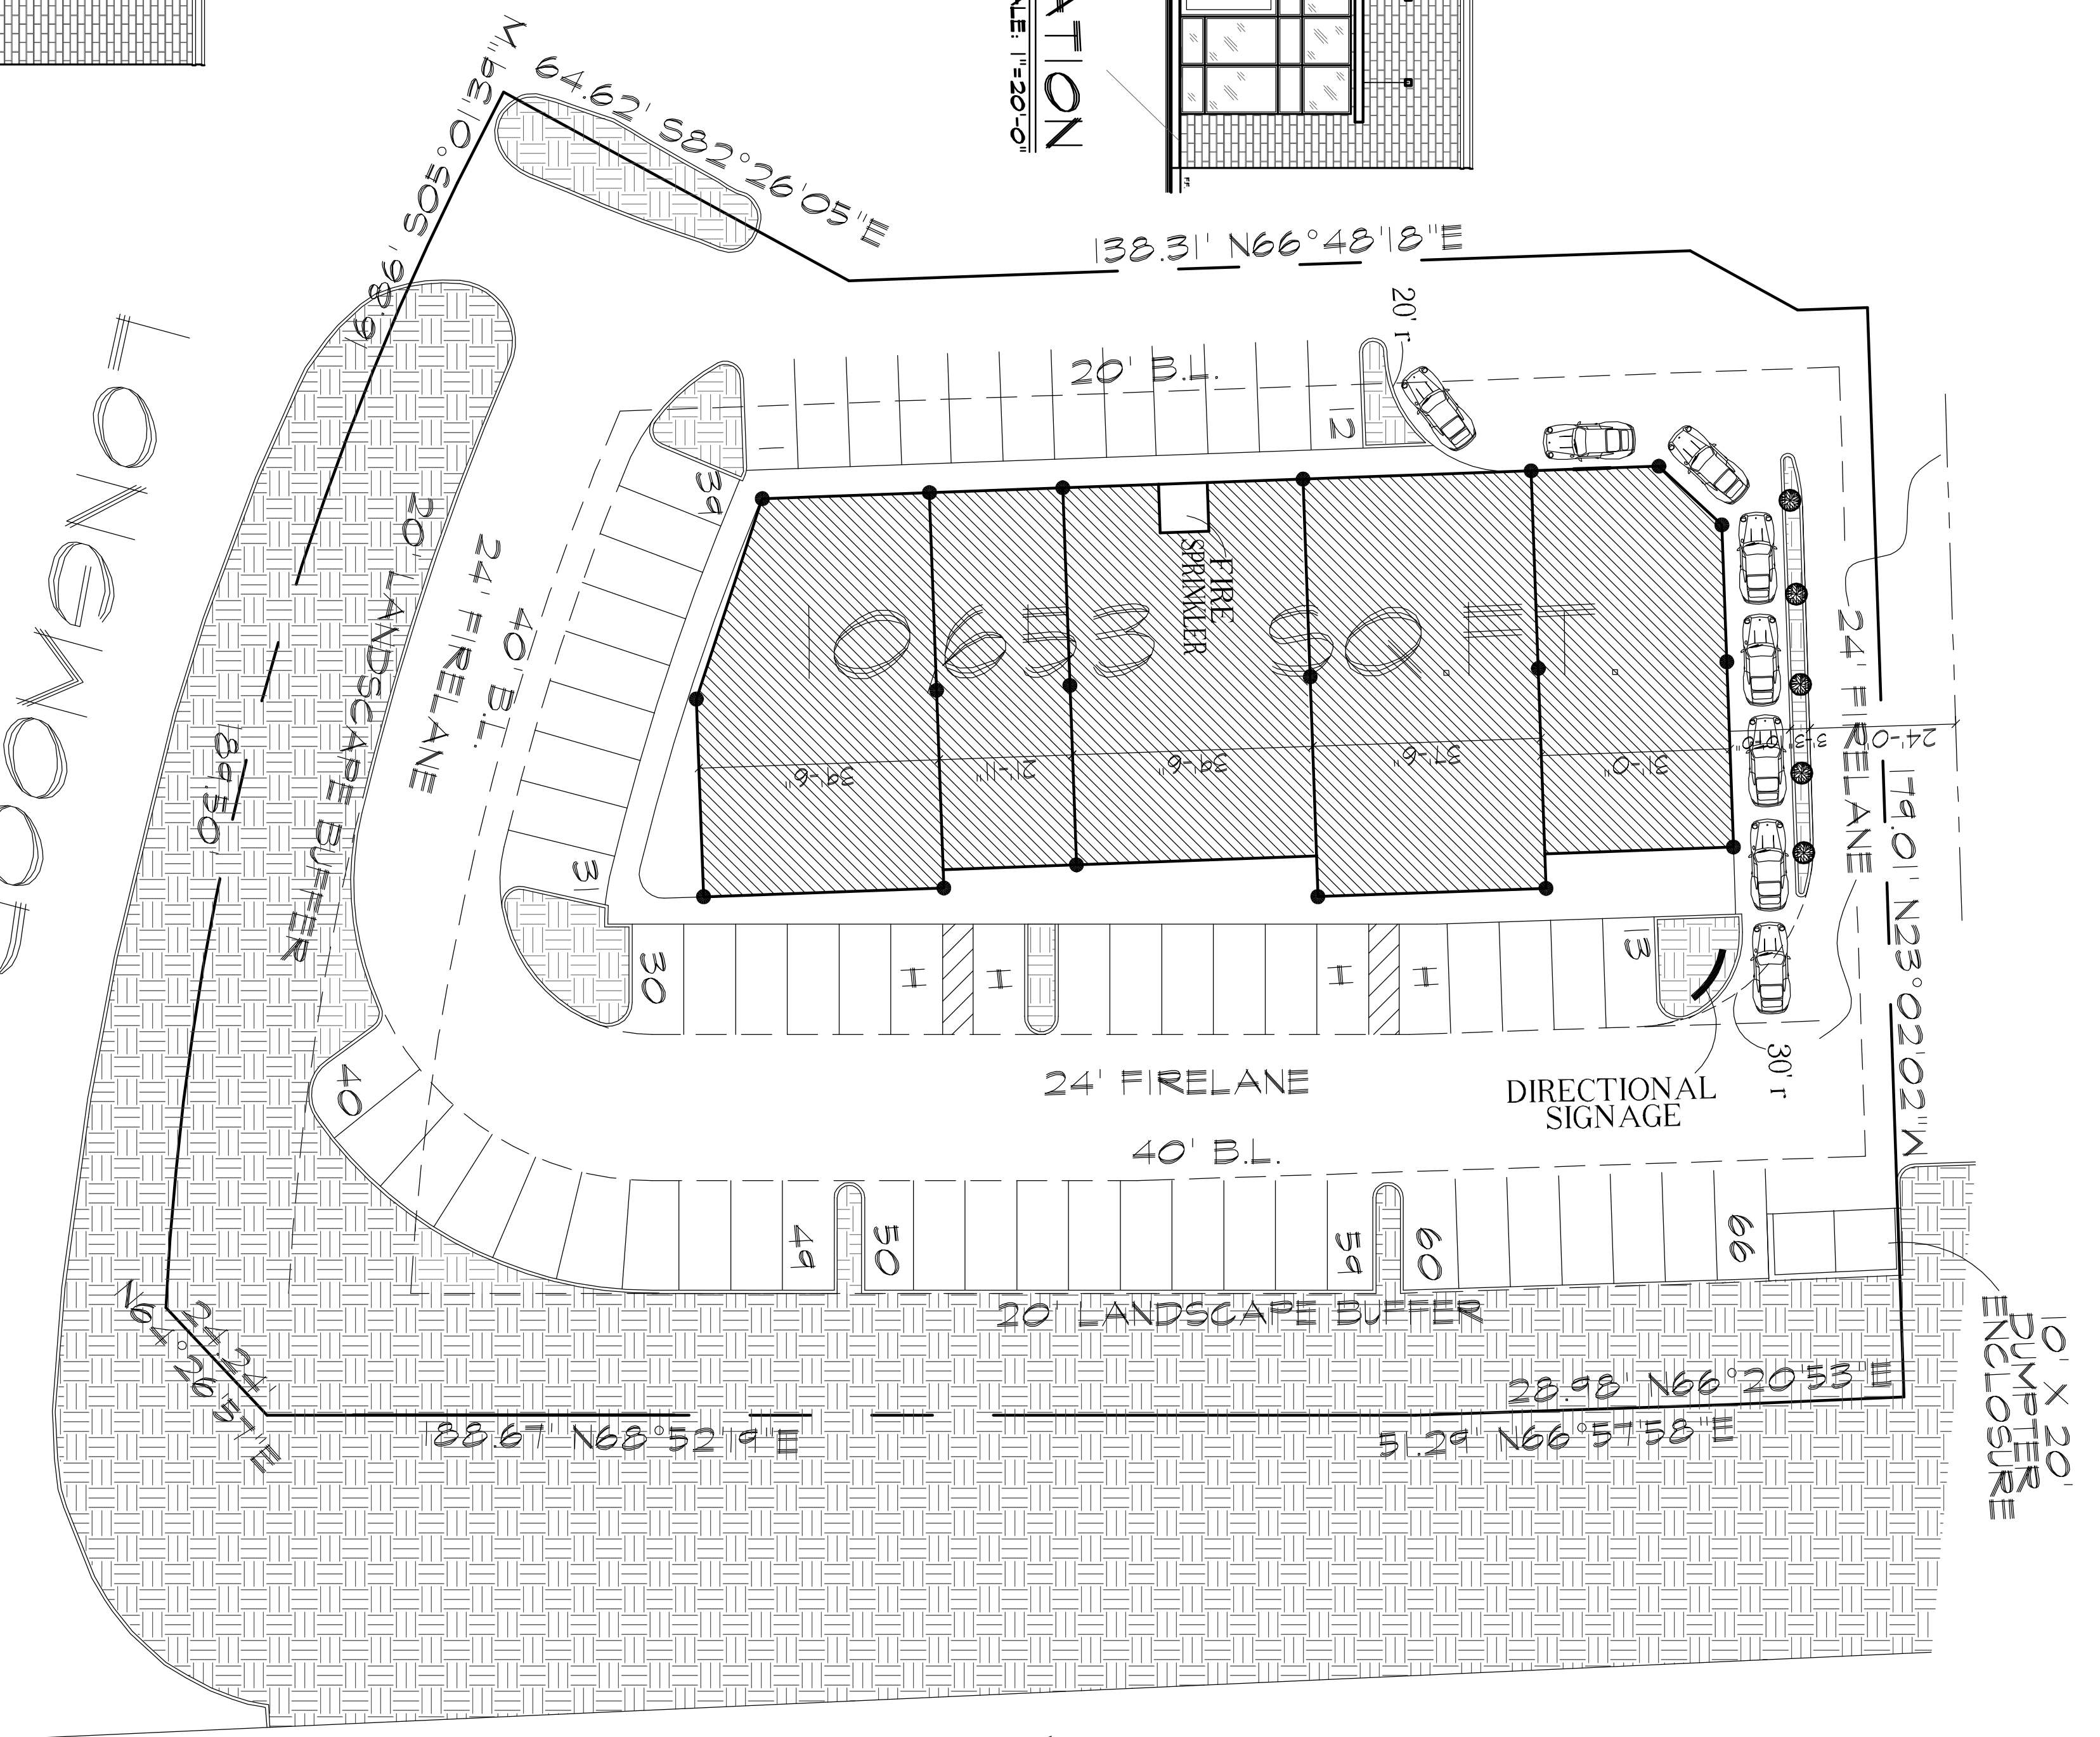

HWY. 26

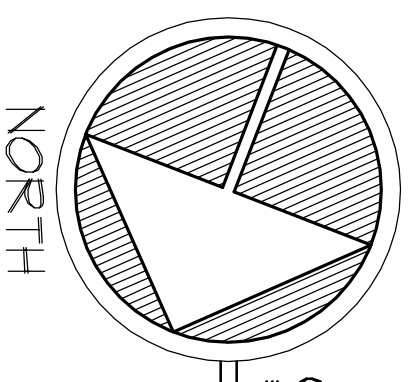

NORTH

SITE PLAN
SCALE: 1"=20'-0"

SHEET
SP-1
OF 1 SHEETS

LONGWOOD 26 LLC
STREET. SOUTHLAKE TEXAS

JOB#1626



DAVID COLEY
DRAFTING & DESIGN
CELL# 817-713-6770
FAX# 817-704-0057
8116 CHAMIZAL DR. FORT WORTH, TEXAS 76137

06-26-18