




IMPERIAL REALTY COMPANY

4747 WEST PETERSON AVE., SUITE 200

CHICAGO, ILLINOIS 60646

T 773.736.4100 F 773.736.4541

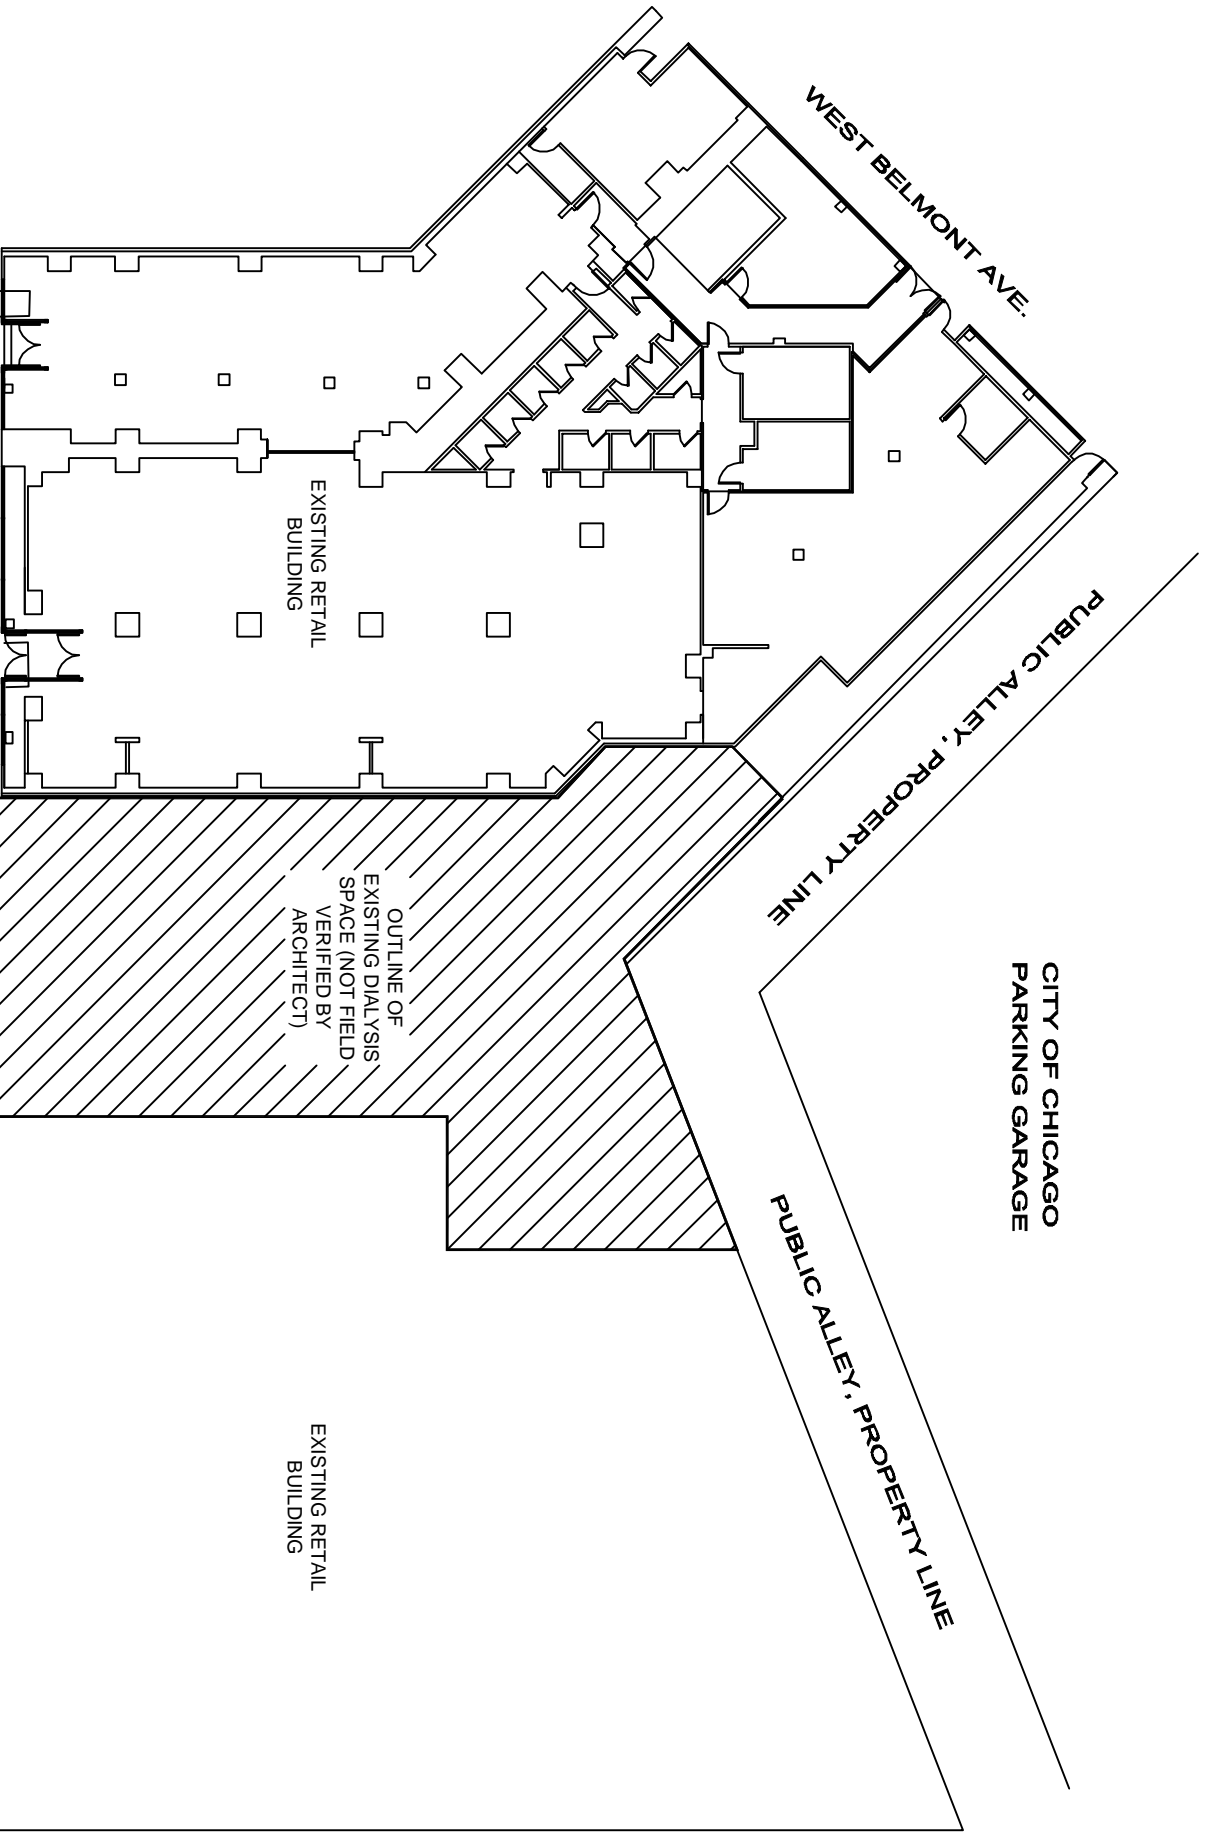

EXISTING RETAIL BUILDING

OUTLINE OF EXISTING DIALYSIS SPACE (NOT FIELD VERIFIED BY ARCHITECT)

EXISTING RETAIL BUILDING

WEST BELMONT AVE.

PUBLIC ALLEY, PROPERTY LINE

PUBLIC ALLEY, PROPERTY LINE

CITY OF CHICAGO PARKING GARAGE

NORTH LINCOLN AVE.

PROPERTY LINE



DATE	04.27.2018	TITLE	SITE PLAN
DRAWN BY	SR/AA	LOCATION	3149 N. LINCOLN AVE.
SCALE	N.T.S.		CHICAGO, IL

DRAFT ONLY

NOTE: ALL DIMENSIONS INDICATED ARE APPROXIMATES

DRAWING A1