


2 FLOOR PLAN
 scales: 3/32" = 1'-0"
 UPPER LEVEL LAYOUT

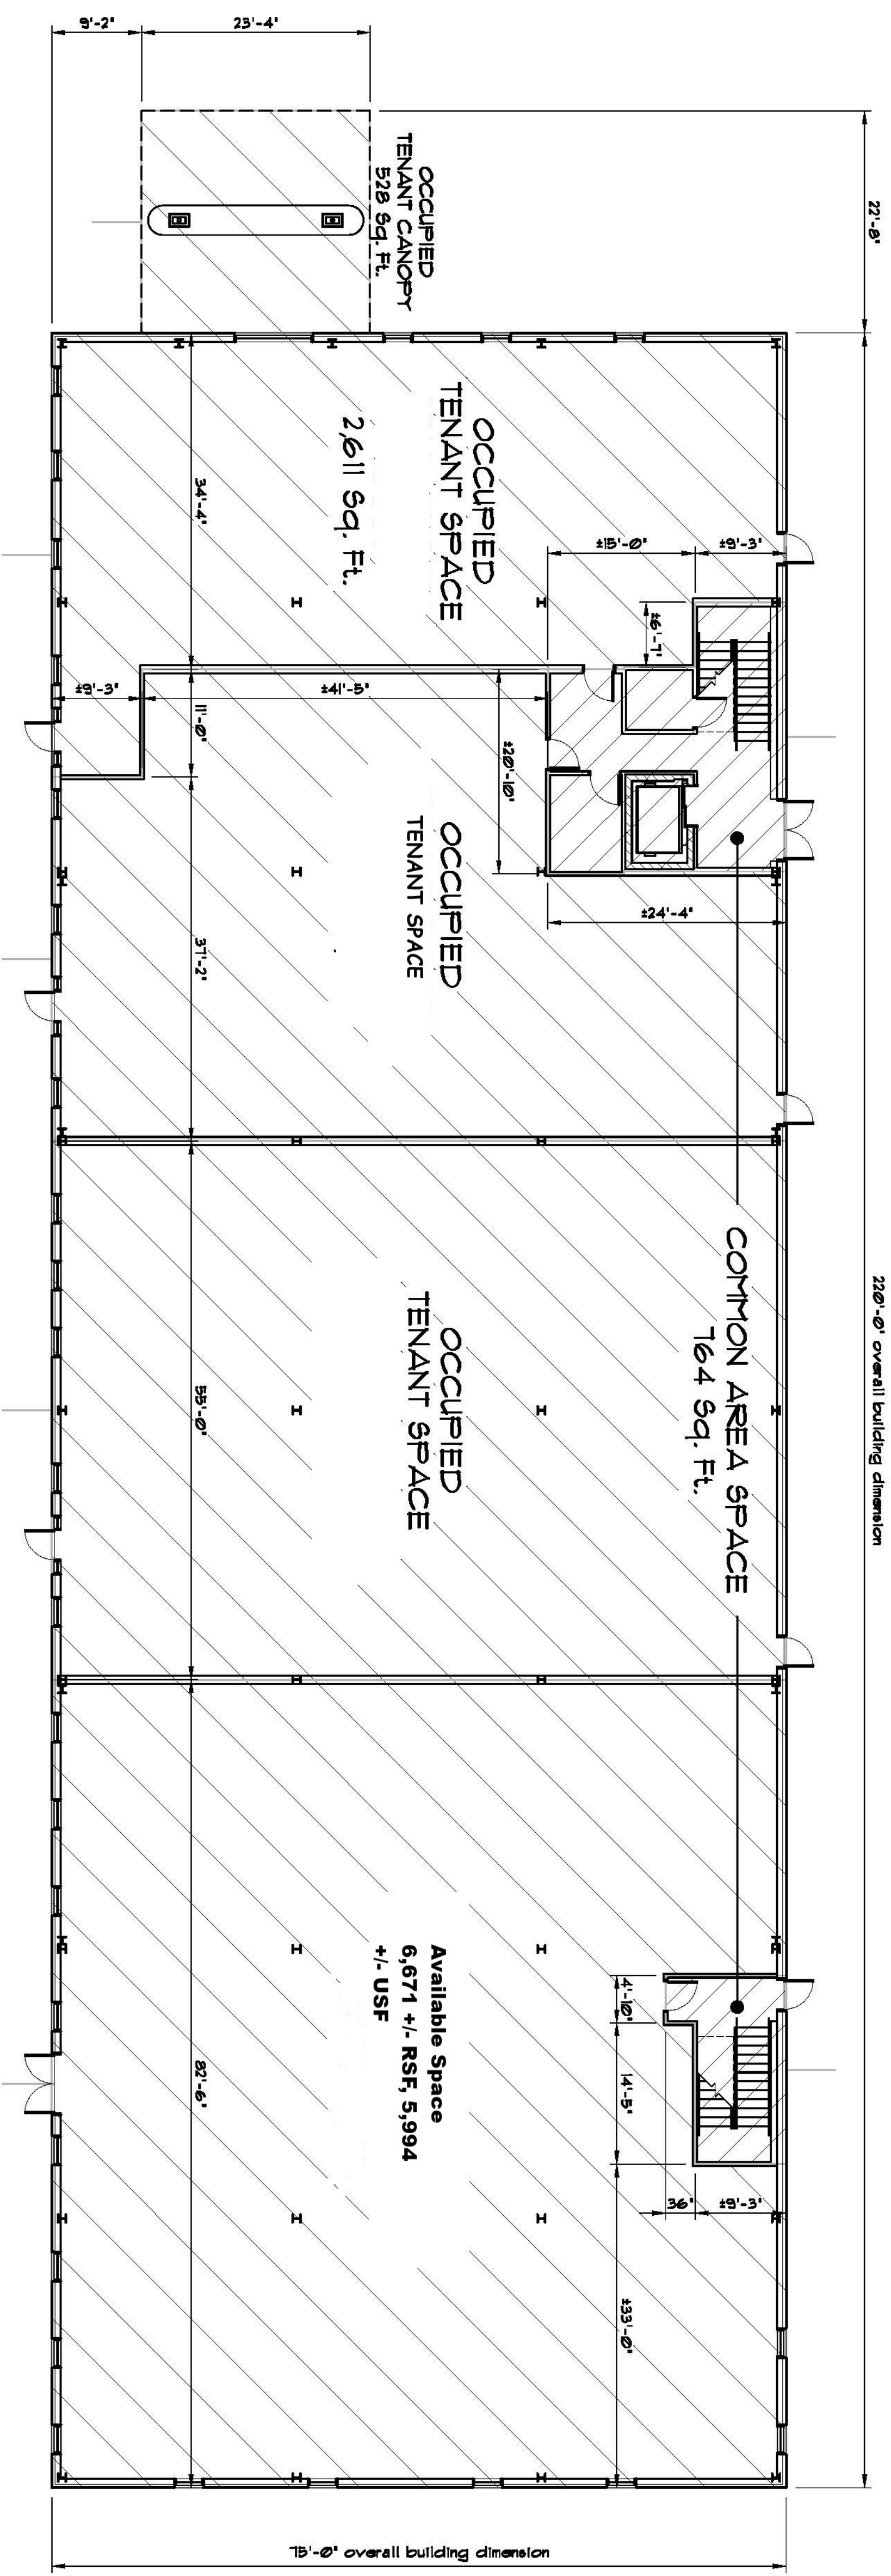

1 FLOOR PLAN
 scales: 3/32" = 1'-0"
 MAIN LEVEL LAYOUT

LEGEND

	COMMON AREA
	OCCUPIED/ TENANT SPACE
	NON-OCCUPIED/ AVAILABLE

NOTE: FIELD CONDITIONS/DIMENSIONS MAY VARY SLIGHTLY.
 NON-OCCUPIED/AVAILABLE SPACE CAN BE DIVIDED INTO MULTIPLE TENANTS

P. O. BOX 278 - CRETE, IL
 708-672-4010 / 219-838-8135
 www.pdsdesignbuild.com

COMMENTS:
 THIS DRAWING IS FOR INFORMATION ONLY. IT IS NOT A CONTRACT DOCUMENT. THE CONTRACTOR SHALL BE RESPONSIBLE FOR VERIFYING ALL DIMENSIONS AND CONDITIONS OF THE EXISTING BUILDING AND SHALL BE RESPONSIBLE FOR OBTAINING ALL NECESSARY PERMITS AND APPROVALS FROM THE LOCAL AND STATE AUTHORITIES. THE CONTRACTOR SHALL BE RESPONSIBLE FOR OBTAINING ALL NECESSARY PERMITS AND APPROVALS FROM THE LOCAL AND STATE AUTHORITIES. THE CONTRACTOR SHALL BE RESPONSIBLE FOR OBTAINING ALL NECESSARY PERMITS AND APPROVALS FROM THE LOCAL AND STATE AUTHORITIES.

CLIENT: PROFESSIONAL BUILDING SERVICES, INC.
 PROJECT: PROFESSIONAL BUILDING SERVICES, INC.
 DRAWN BY: SAJ
 CHECKED BY: DR
 DATE: _____

CLIENT: **CANAAN PROPERTIES - HANOVER II**
 ADDRESS: WEST 101ST AVENUE, DYER INDIANA

ORIGIN DATE: 01-29-09
 REVISIONS:
 1
 2
 3
 4
 5

DRAWING TITLE:
OVERALL BUILDING MASTER PLAN LAYOUT

DRAWN BY: SAJ
 CHECKED BY: DR

DRAWING No.: **MP-1**
 SCALE: AS SHOWN