



Dimensions must not be scaled
(except for planning purposes)
and must be checked prior to
construction and manufacture.

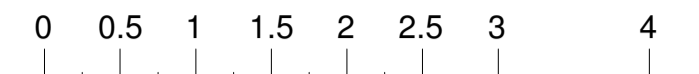

scale: 1:50@A1 1:100@A3

rev details date

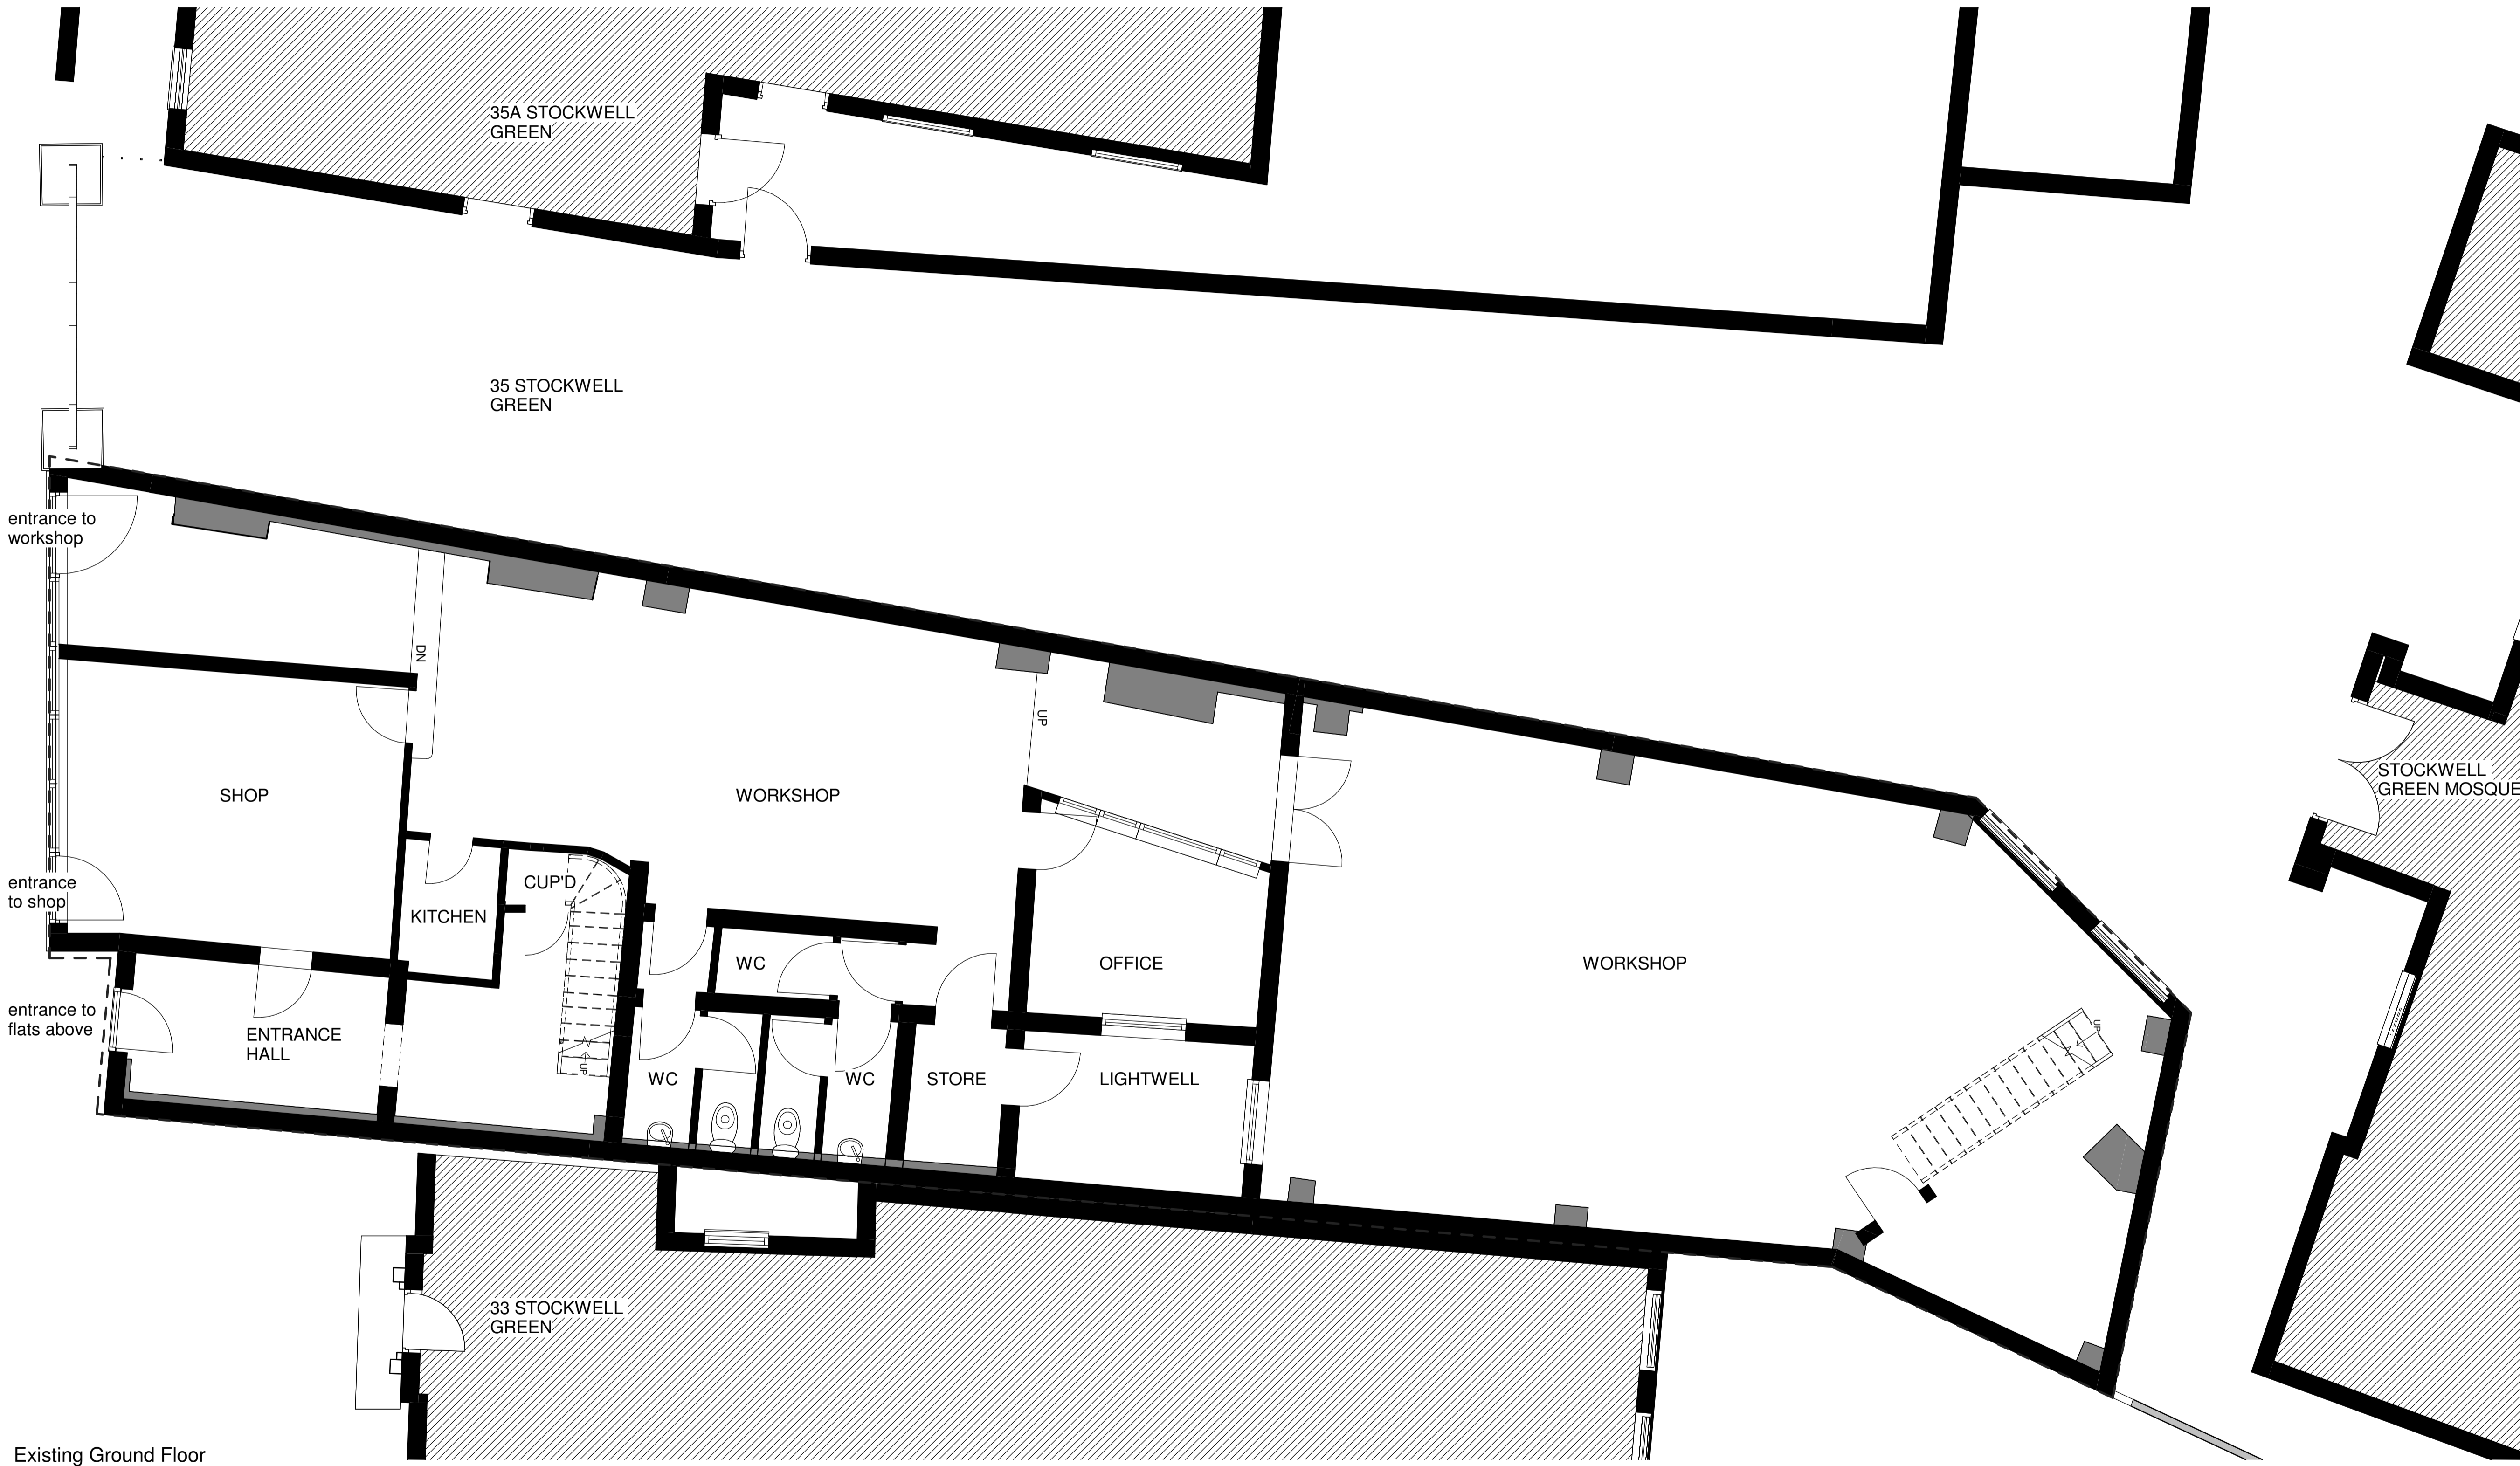

Existing Ground Floor
1:50

Drawing:
**EXISTING GROUND
FLOOR PLAN**

Address:
**34 STOCKWELL GREEN
LONDON**

Project:

date:
NOV. 2024

drawn by checked by


QM SZ

project drawing rev:
no: no: no:

19121 102



Dimensions must not be scaled
(except for planning purposes)
and must be checked prior to
construction and manufacture.

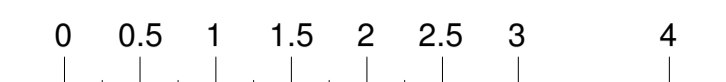

scale: 1:50@A1 1:100@A3

rev details date



Existing First Floor
1:50

Drawing:
**EXISTING FIRST FLOOR
PLAN**

Address:
**34 STOCKWELL GREEN
LONDON**

Project:

date:
NOV. 2024

drawn by checked by


QM SZ

project drawing rev:
no: no: no:

19121 103



Dimensions must not be scaled
(except for planning purposes)
and must be checked prior to
construction and manufacture.

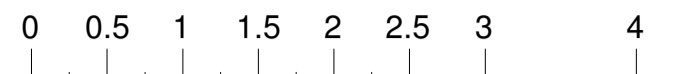

scale: 1:50@A1 1:100@A3

rev details date



Drawing:
EXISTING SECOND FLOOR

Address:
34 STOCKWELL GREEN LONDON

Project:

date:
NOV. 2024

drawn by checked by

QM SZ


project no: drawing no: rev: no:

19121 104

Existing Second Floor
1:50




Dimensions must not be scaled
(except for planning purposes)
and must be checked prior to
construction and manufacture.

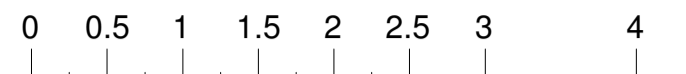

scale: 1:50@A1 1:100@A3

rev details date

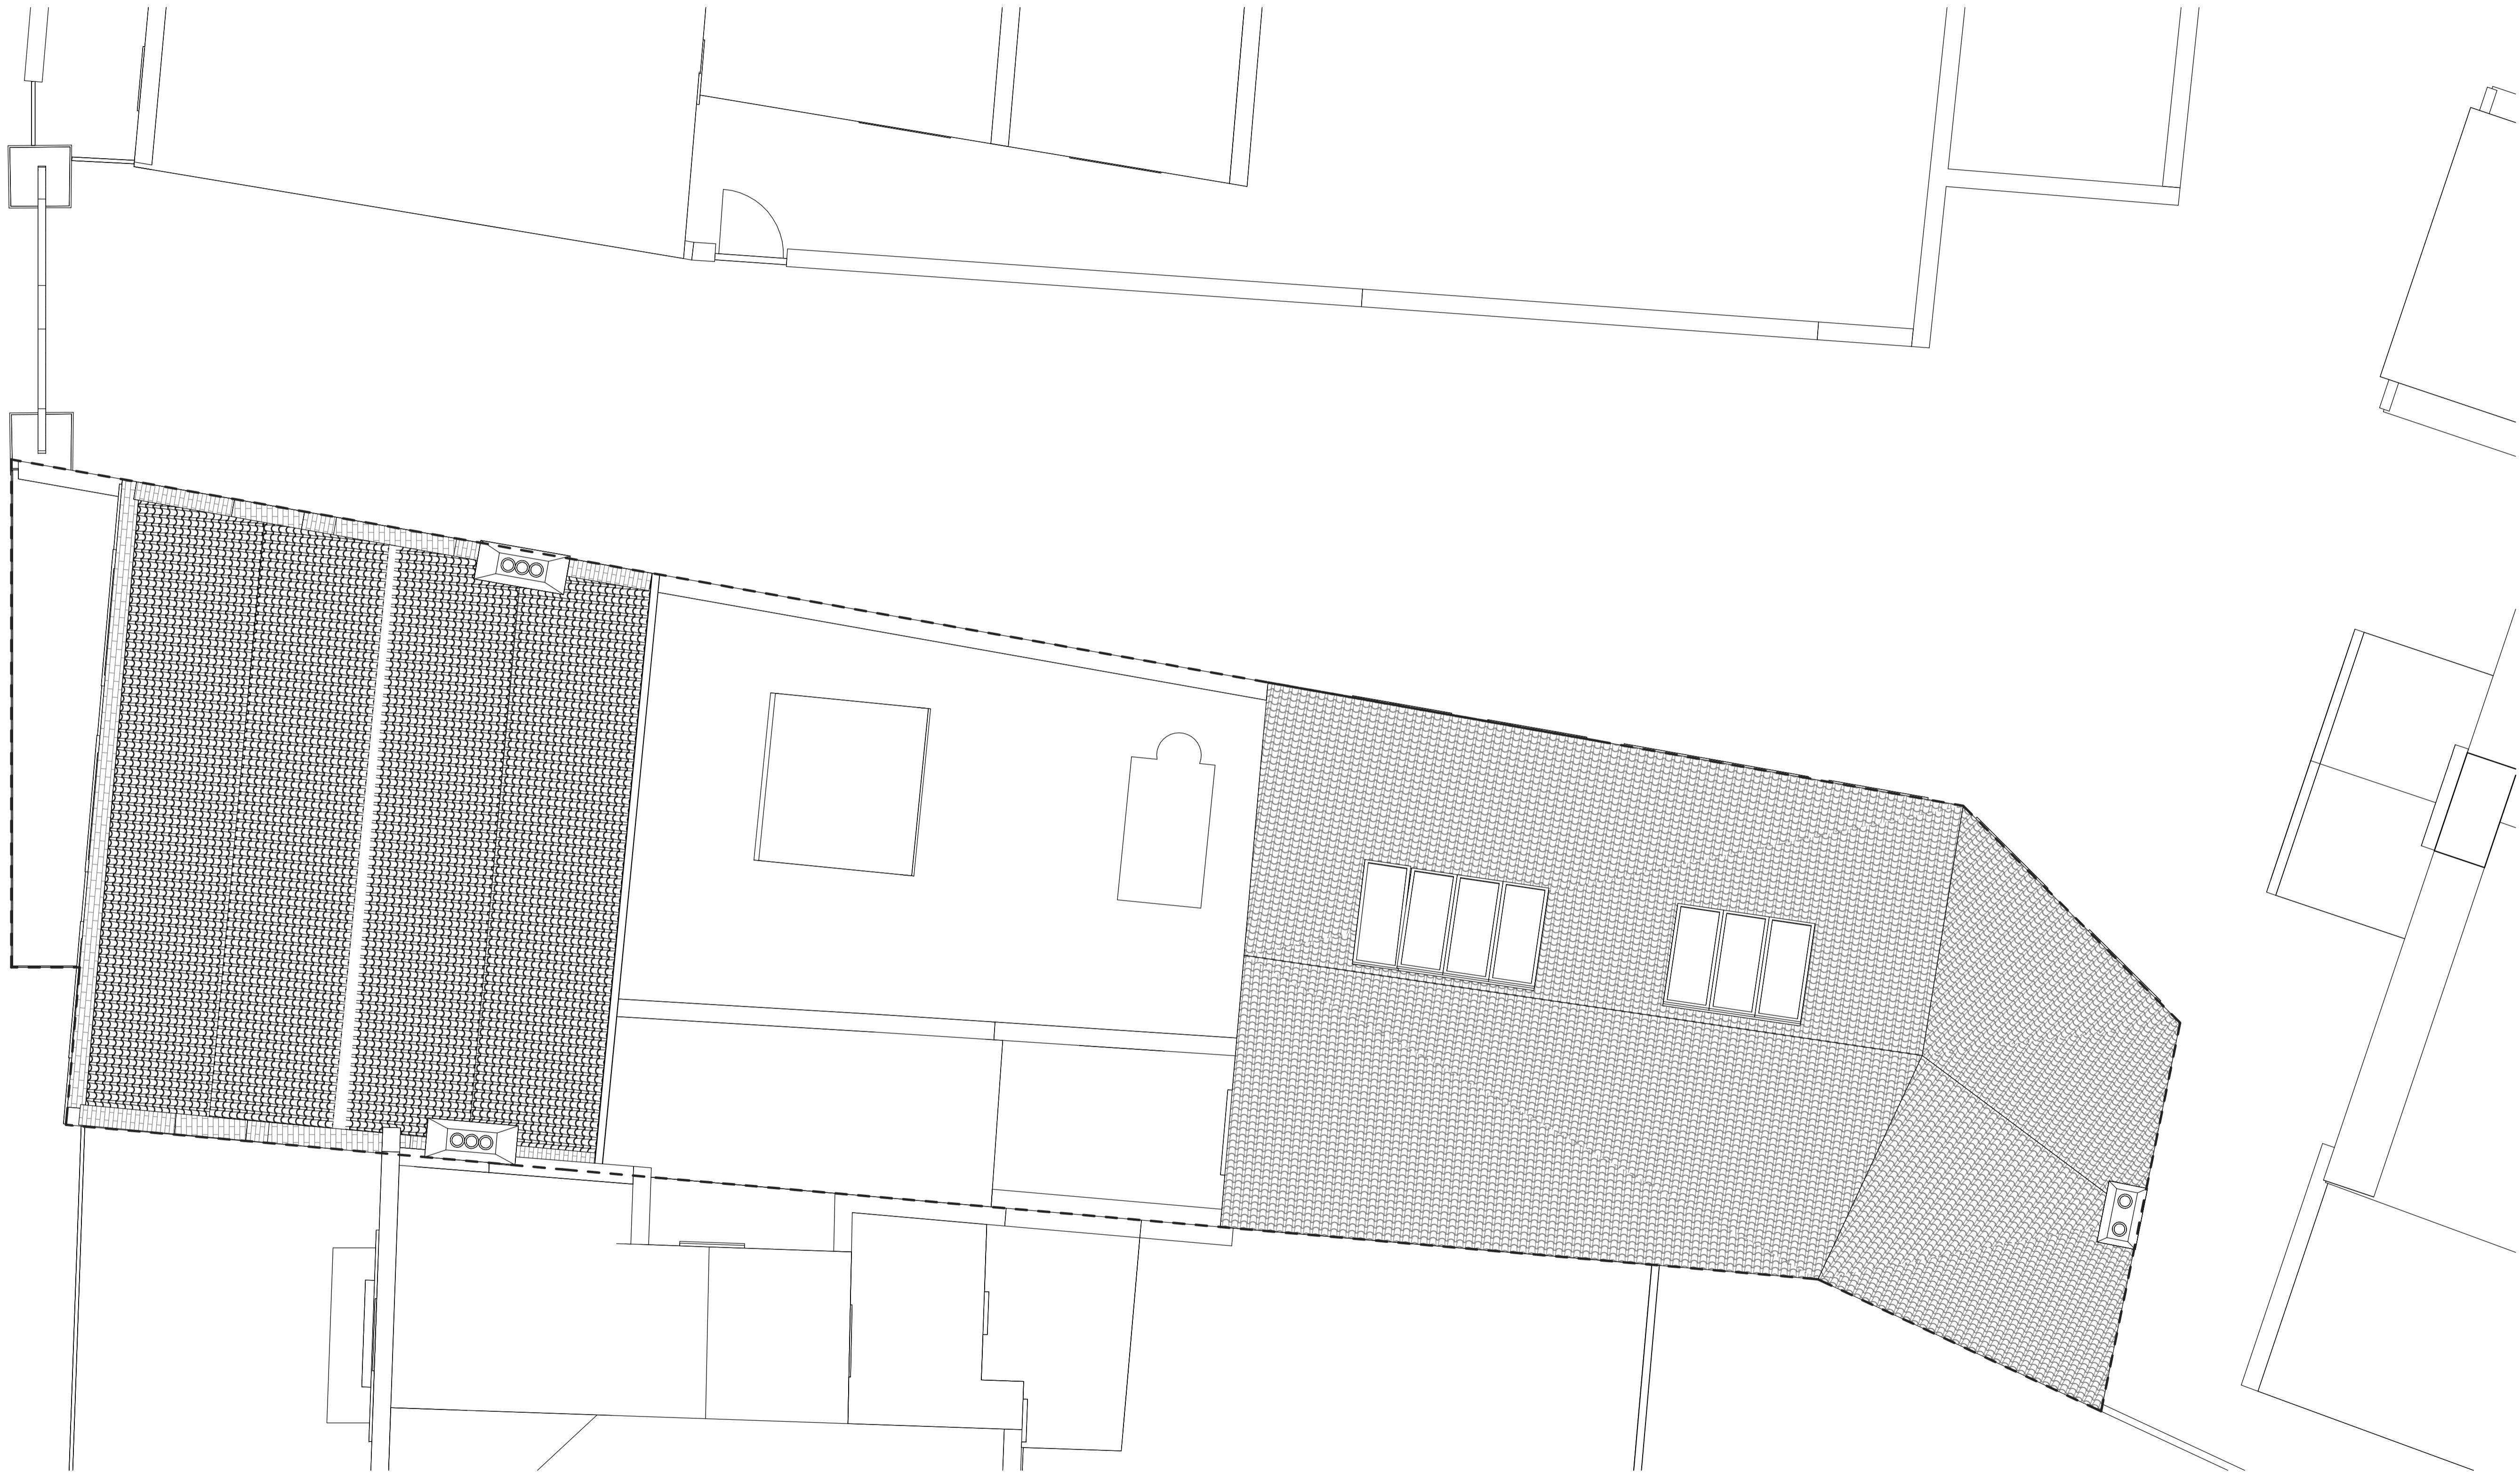

Drawing:
EXISTING ROOF PLAN

Address:
**34 STOCKWELL GREEN
LONDON**

Project:

date:
NOV. 2024

drawn by checked by
QM SZ

project no: drawing no: rev:
19121 105

Existing Roof Plan
1:50



35A STOCKWELL GREEN

ACCESS ROAD TO LISTED MOSQUE

34 STOCKWELL GREEN

33 STOCKWELL GREEN

Dimensions must not be scaled (except for planning purposes) and must be checked prior to construction and manufacture.



scale: 1:50@A1 1:100@A3

rev details date



EXISTING FRONT ELEVATION
1:50

Drawing:
EXISTING FRONT AND
SIDE ELEVATIONS

Address:
34 STOCKWELL GREEN
LONDON

Project:


date:
NOV. 2024

drawn by checked by

Author Checker

project no: drawing no: rev: no:

19121 106

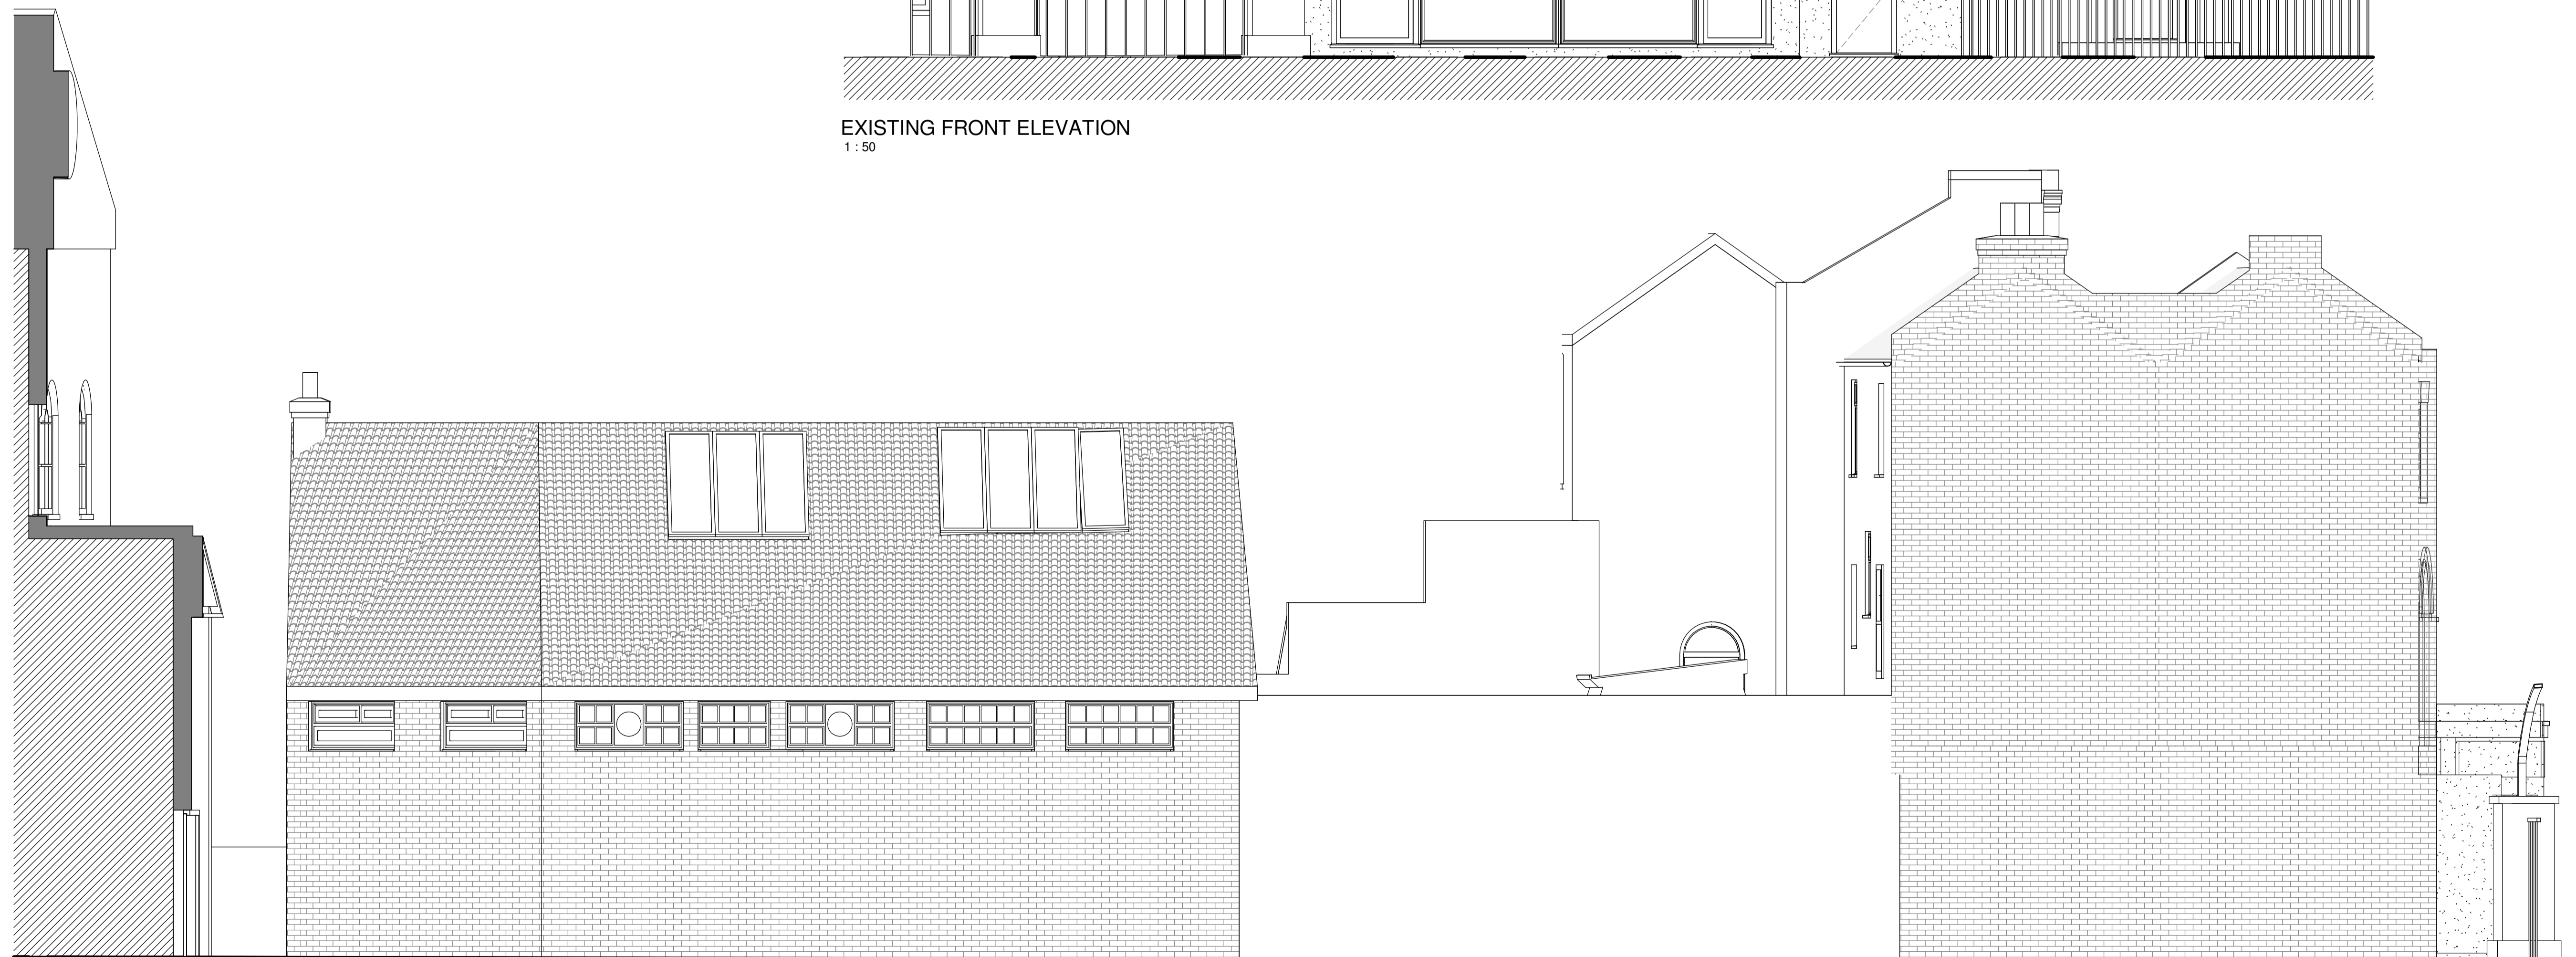


EXISTING SIDE ELEVATION
1:50




CIRCLE-Z
Architectural and Planning Consultants
Telephone: 07453293738 Email: info@circle-z.co.uk

Dimensions must not be scaled
(except for planning purposes)
and must be checked prior to
construction and manufacture.

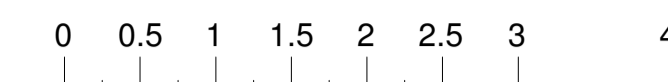


scale: 1:50@A1 1:100@A3

rev details date

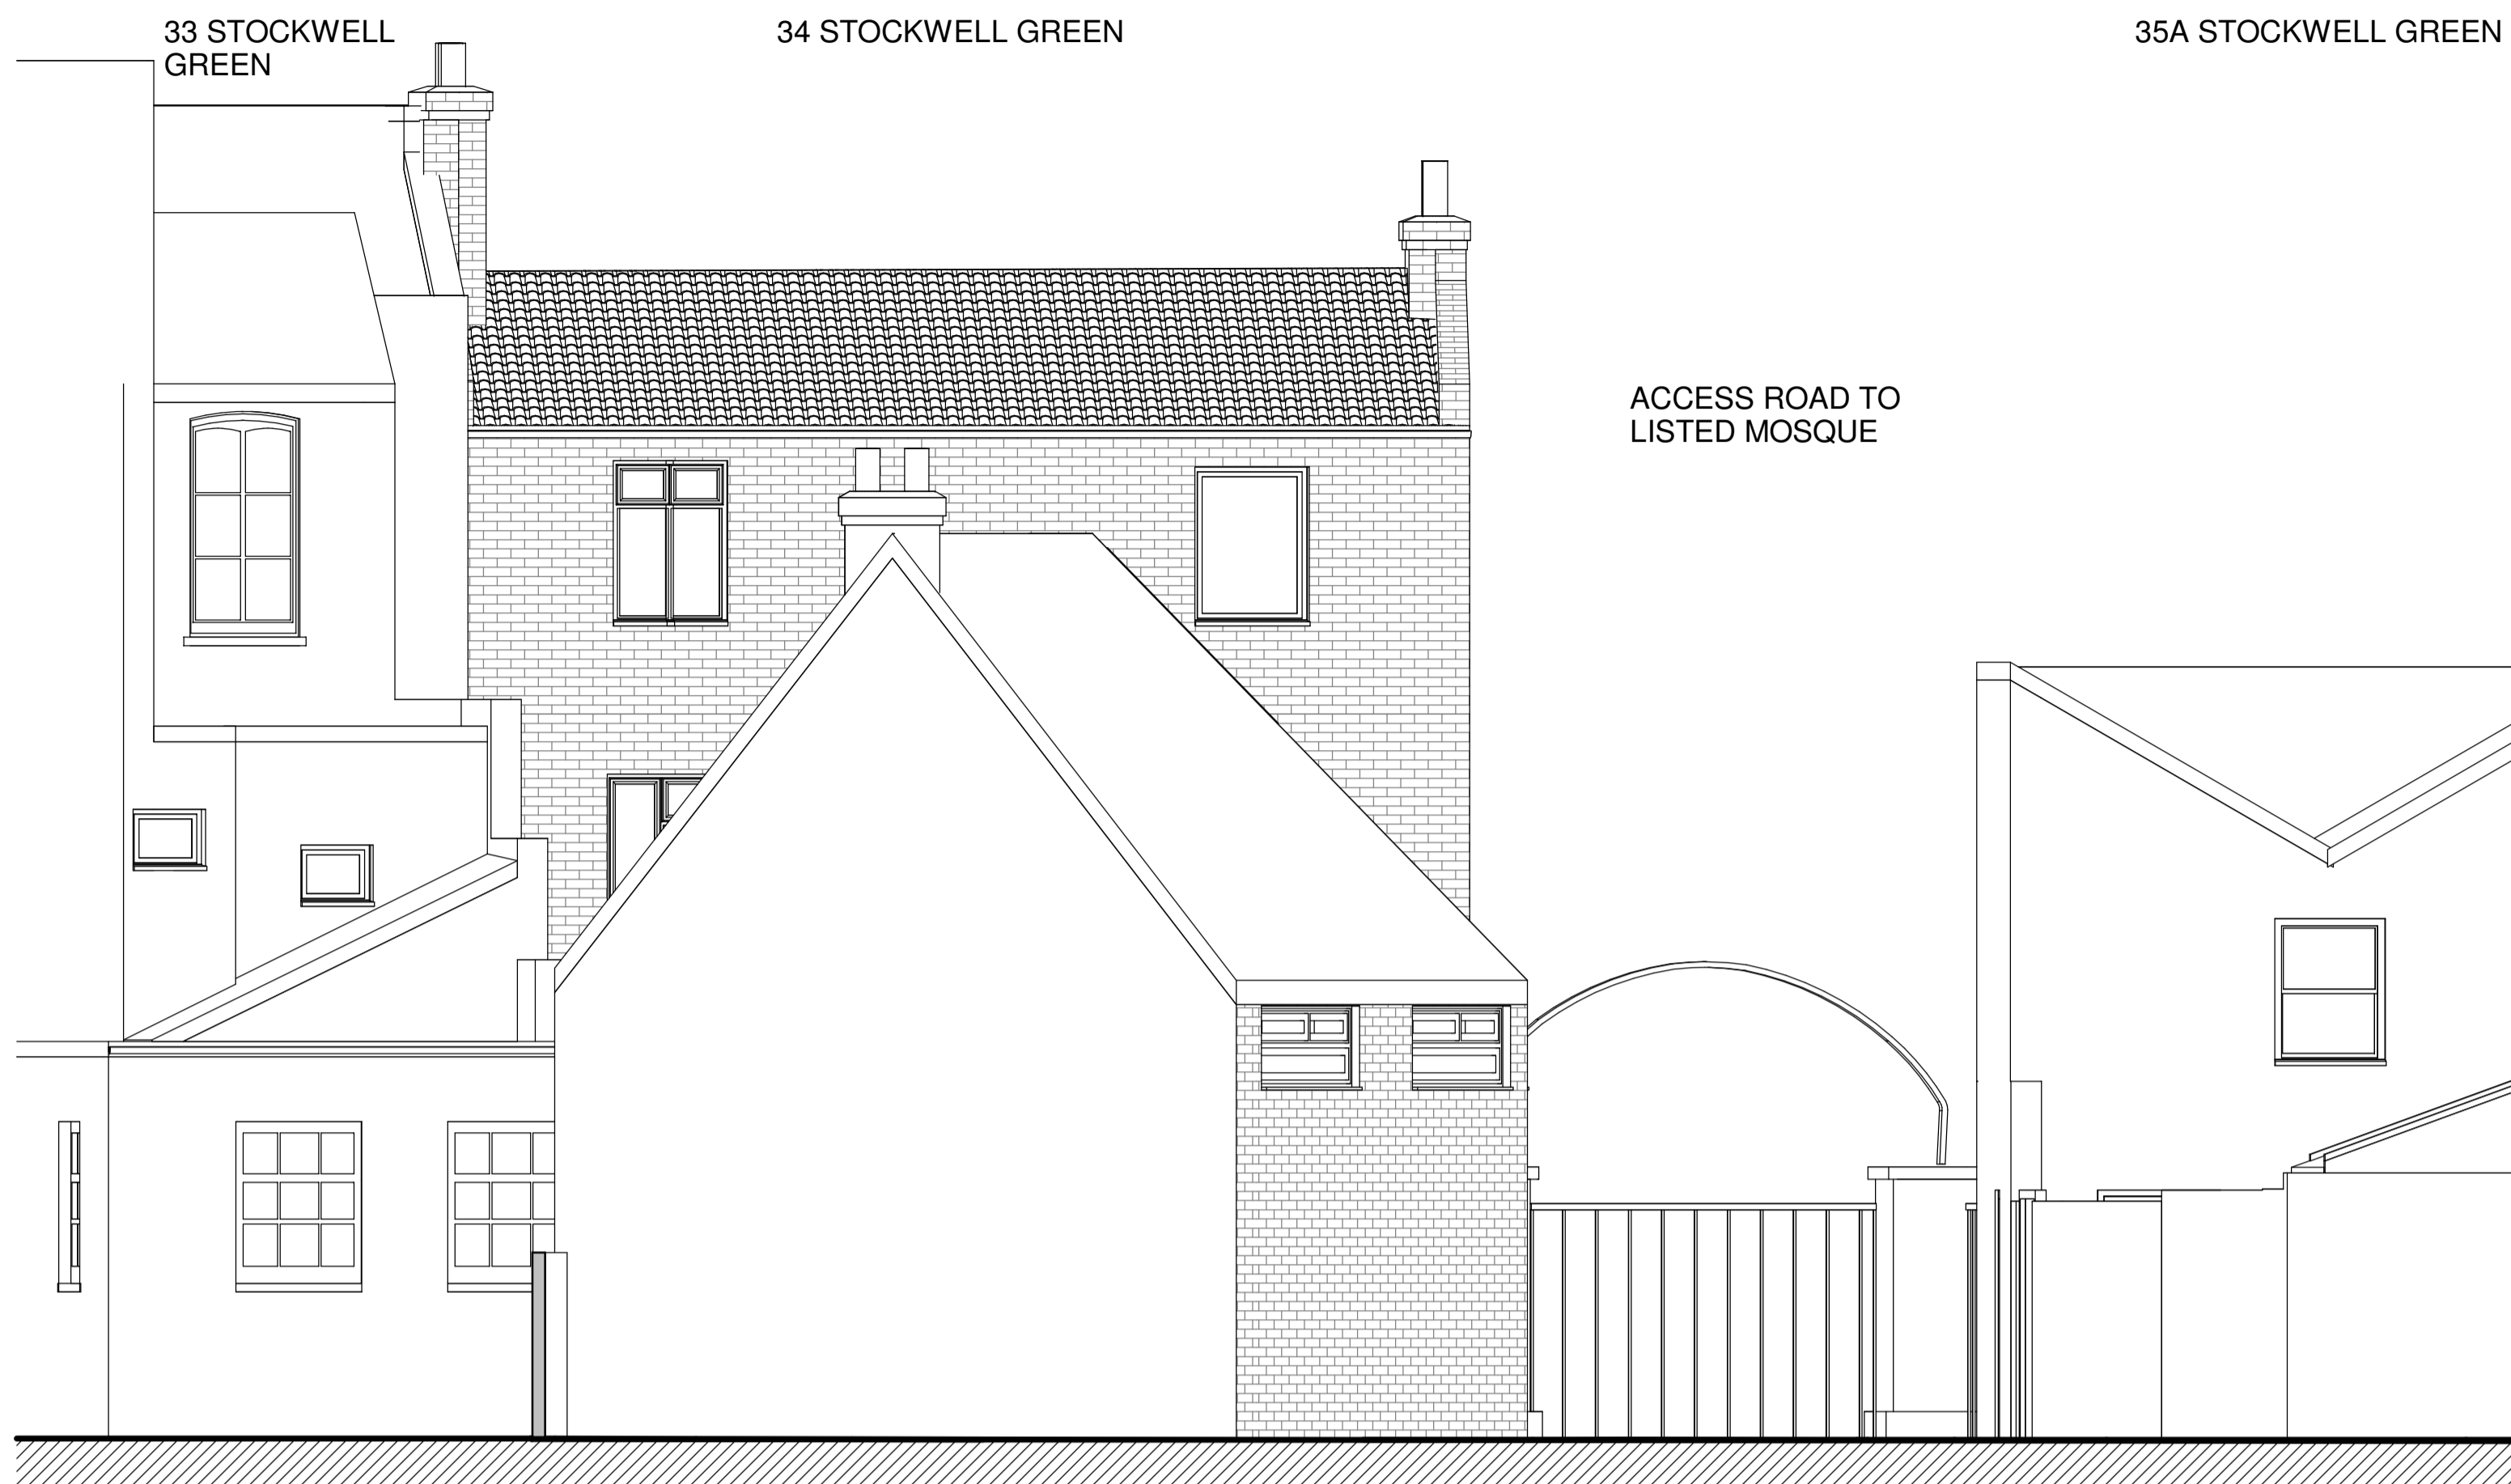

EXISTING REAR ELEVATION
1:50

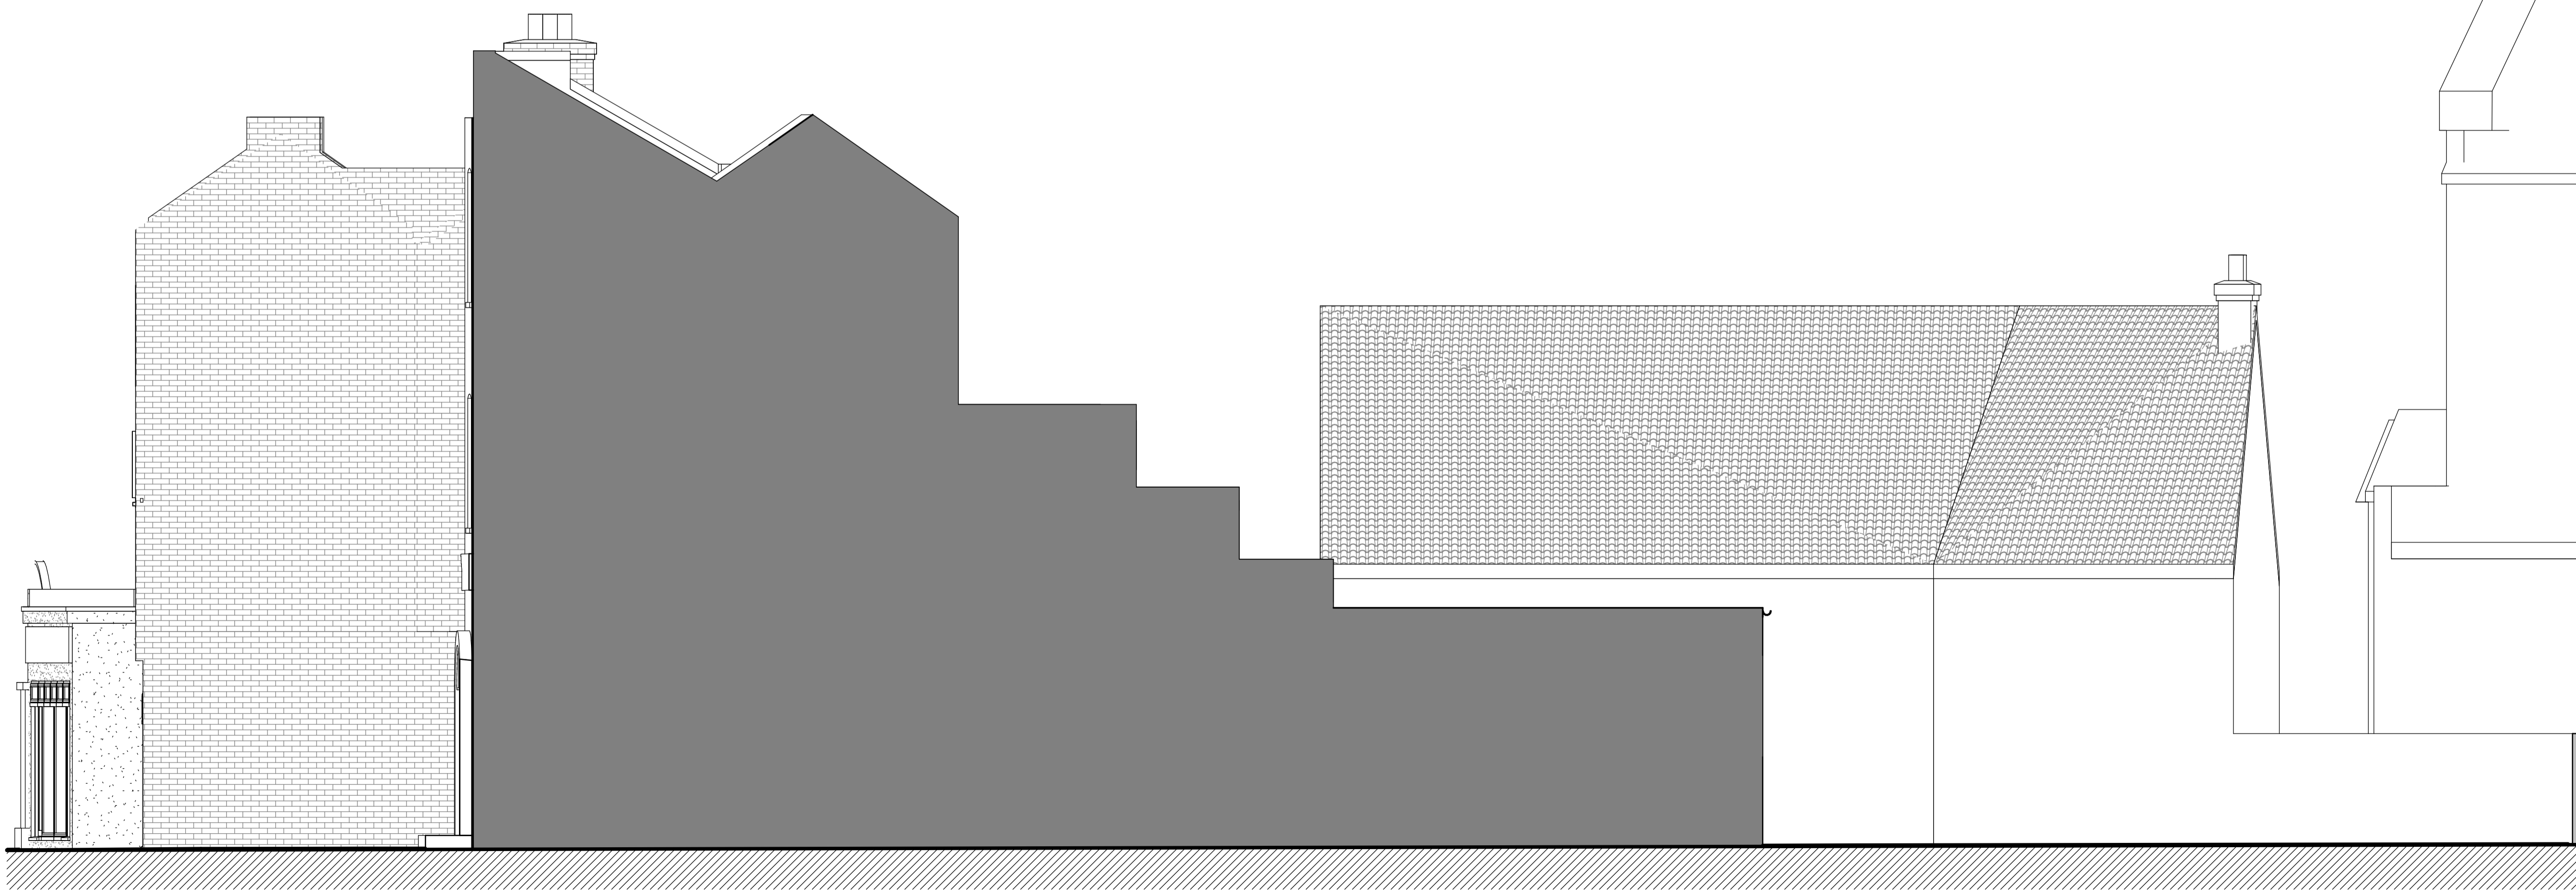

EXISTING SIDE ELEVATION II
1:50

Drawing:
EXISTING REAR AND
SIDE II ELEVATIONS

Address:
34 STOCKWELL GREEN
LONDON

Project:

date:
NOV. 2024

drawn by checked by
QM SZ

project drawing rev:
no: no: no:

19121 107

CIRCLE-Z
Architectural and Planning Consultants
Telephone: 07453293738 Email: info@circle-z.co.uk