


1st FLOOR
KEY PLAN

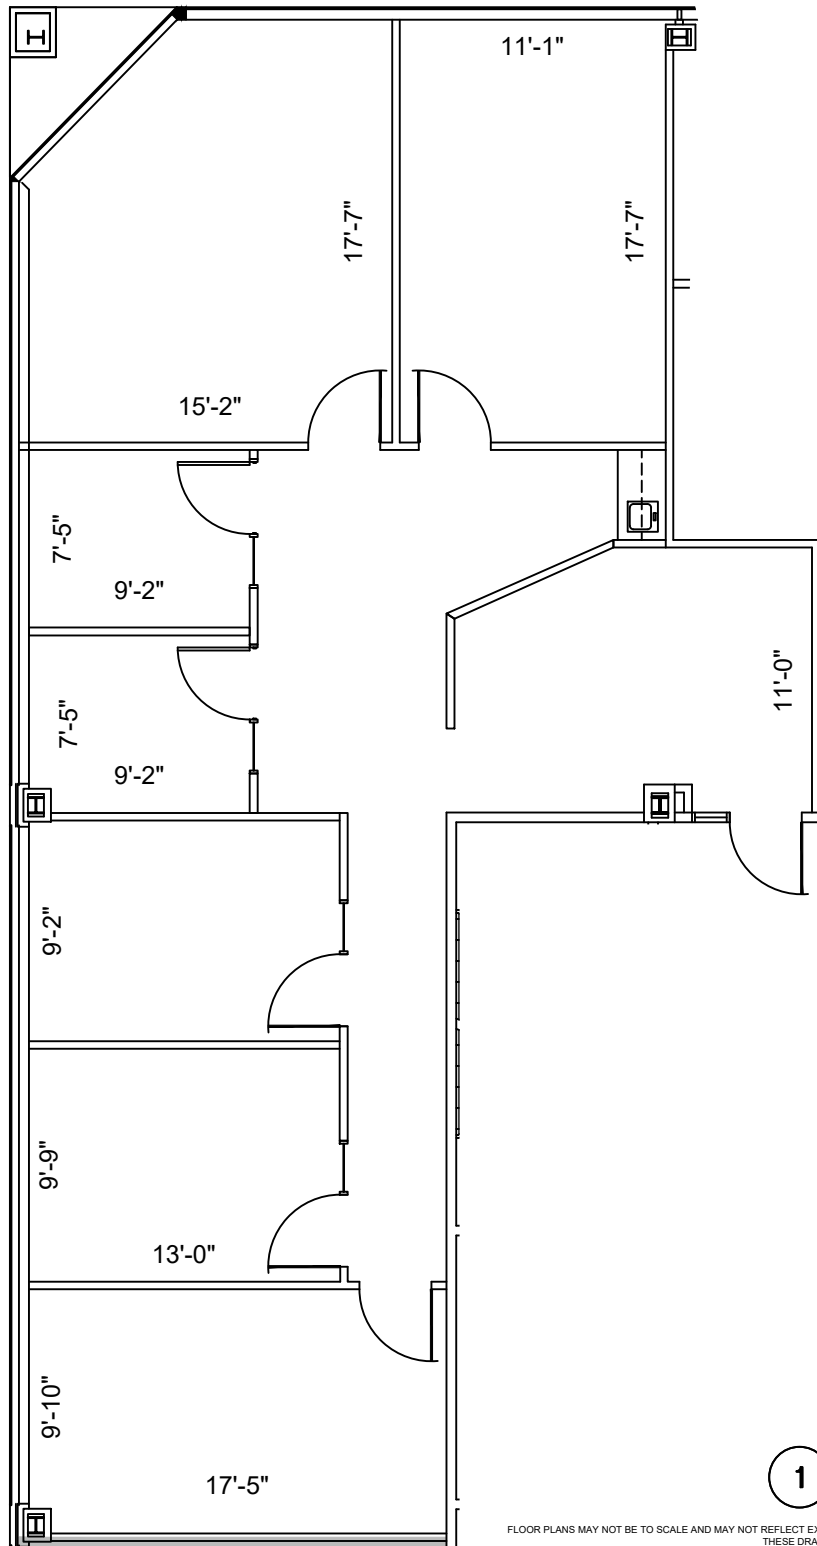

1 FLOOR PLAN
SCALE: 1/8"=1'-0"

FLOOR PLANS MAY NOT BE TO SCALE AND MAY NOT REFLECT EXISTING CONDITIONS AND SHALL NOT BE RELIED UPON AS SUCH THESE DRAWINGS ARE DESIGN INTENT AND ARE AN EXHIBIT TO THE LEASE

HARTMAN MANAGEMENT
2909 HILLCROFT, SUITE 420
HOUSTON, TX 77057

LEGEND

EXISTING WALLS	NEW WALLS	NEW RELOCATED DOOR	EXISTING LOW	NEW LOW	EXISTING DEMO
(Symbol)	(Symbol)	(Symbol)	(Symbol)	(Symbol)	(Symbol)

ISSUE DATES

DATE	ISSUE	REVIEW
105-03-2022	ISSUE	REVIEW

TWO PARK TEN PLACE
16300 PARK TEN PLACE BLVD. HOUSTON, TX 77094
SUITE 105

PROJECT: ONE PARK TEN PLACE	PROJECT: ONE PARK TEN PLACE
PLAT SCALE: 1/8"=1'-0"	SHEET SIZE: 8.5 X 11
CHECKED BY: WM	DRAWN BY: WM
FILE NAME: ONE PARK TEN PLACE	SHEET TITLE: EXISTING PLAN
SHEET NUMBER: EX-1	