

General Notes

1. Base plan prepared from land survey performed by Guntlow & Associates, Inc. in February 2024. The Datum is arbitrary.



FIG. 1
SITE EXTENTS DEFINED BY
FENCING AND PLANTING BEDS.





FIG. 2
PROPOSED EXTERIOR
TREATMENT
PAINTED BRICK
FLAT BLACK
WINDOW CASING



FIG. 3
FLAT BLACK SITE
FIXTURES



FIG. 4
AESTHETIC
OBJECTIVE

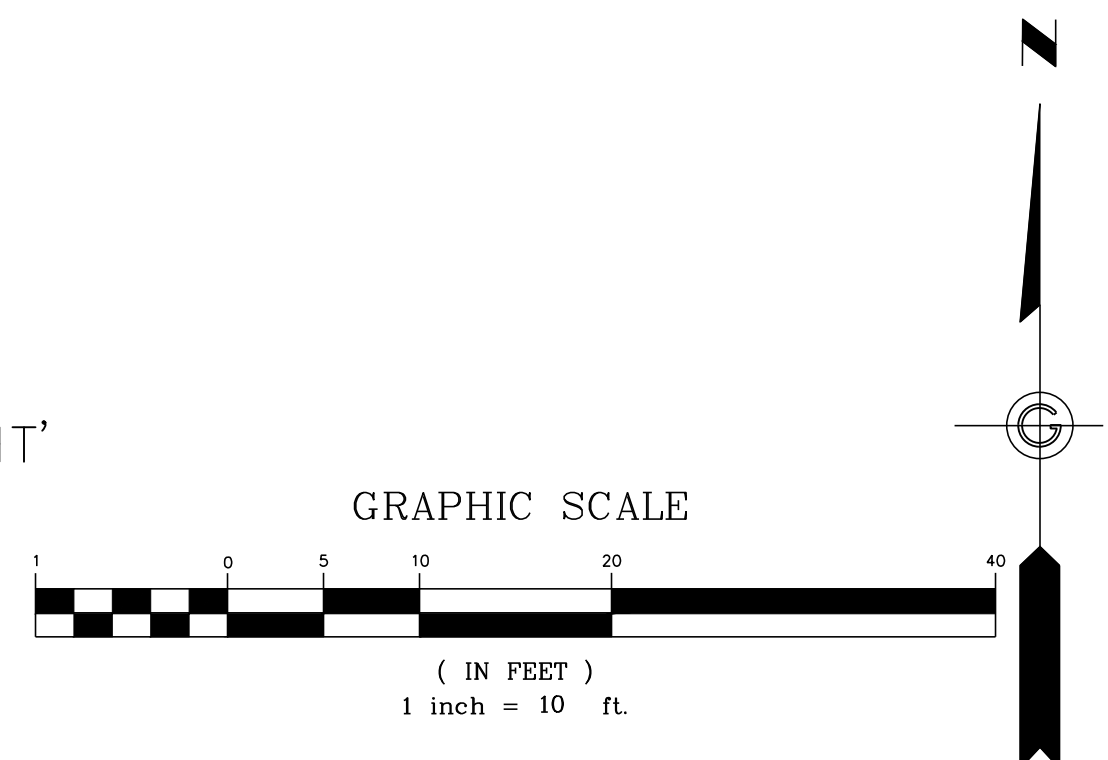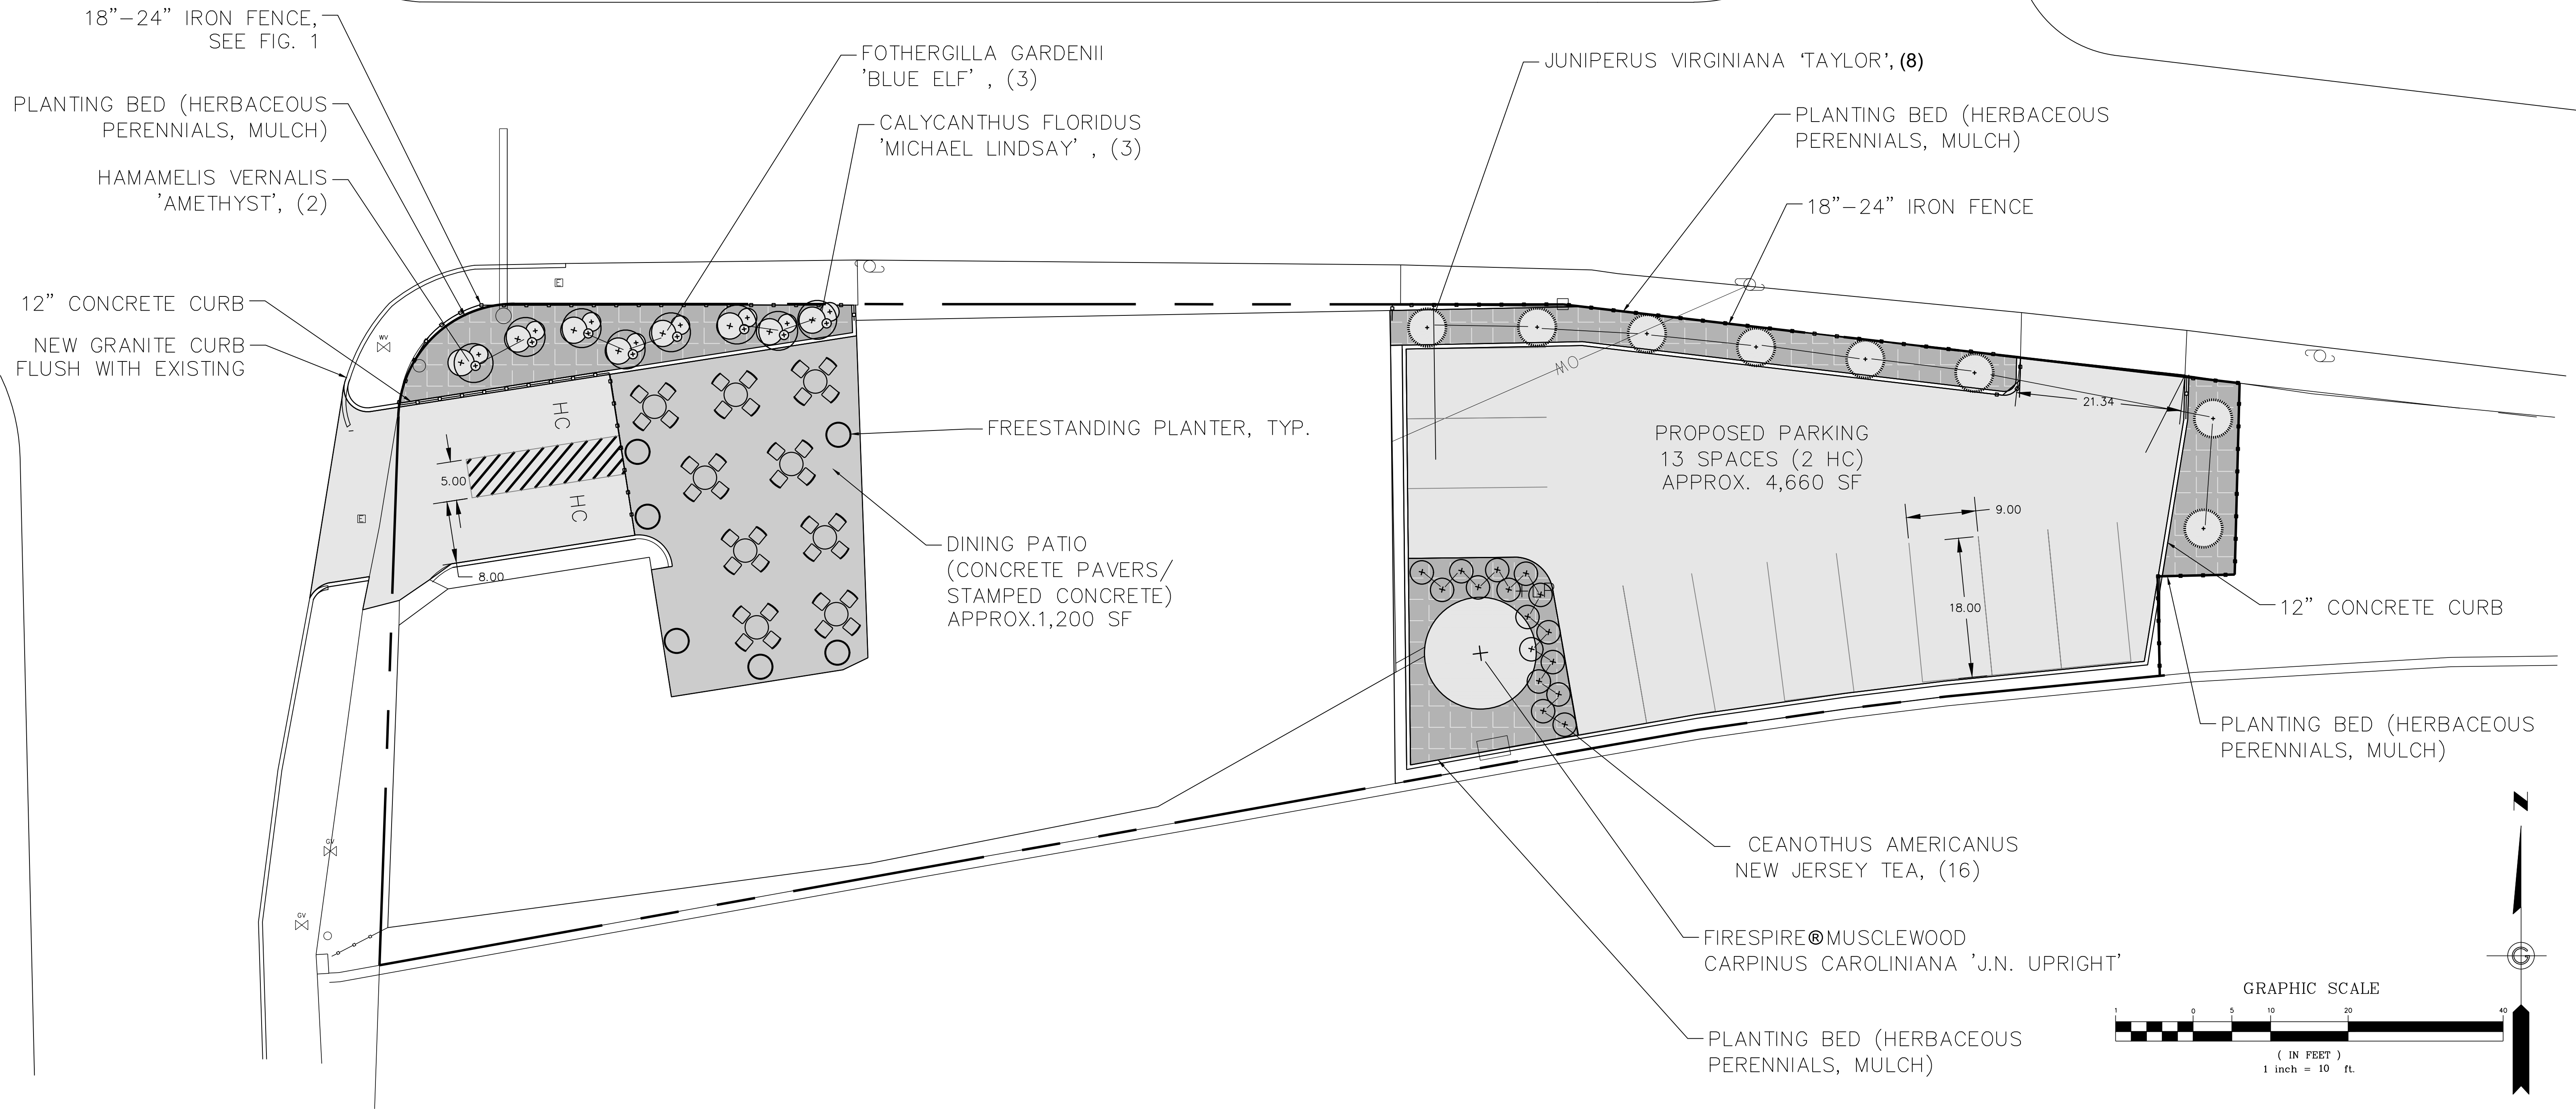

1 Site Plan
C1 1" = 10'

Site Plan		REVISIONS		
DRAWN BY: JW	DATE: 02.28.2024			
CHECKED BY: VPG	DRAWING NO.:	#	DESCRIPTION	DATE
JOB NO.:	SCALE: 1" = 10'			WHOM

GUNTLOW & ASSOCIATES, INC.
ENGINEERS • SURVEYORS • ARCHITECTS

55 NORTH STREET
WILLIAMSTOWN, MA. 01267
413-458-2198
413-458-2712 FAX

Site Improvements

PREPARED FOR
Yaron Tirosh
156 River Street North Adams, MA

C2
SHEET 2 OF 2