

ALL CONTRACTORS ARE TO VERIFY ALL DIMENSIONS, FIELD CONDITIONS AND THE WORK OF OTHER TRADES BEFORE PROCEEDING WITH THEIR WORK.

This drawing is the exclusive property of HEX 9 ARCHITECTS and may not be reproduced in any form without written authorization from HEX 9 ARCHITECTS. Unauthorized reproduction or use of any or all parts of this drawing will constitute a violation of U.S. copyright laws.

COPYRIGHT © 2015, HEX 9 ARCHITECTS. ALL RIGHTS RESERVED.


REVISIONS		
NUMBER	DATE	REVISED BY

DATE FEBRUARY 3, 2022


DRAWN BY CMS

PROJECT NUMBER 15110


LEASING PLAN FOR:
HEMPLAND WAREHOUSE
 3820 HEMPLAND ROAD, MOUNTVILLE, PA 17554
 WEST HEMPFIELD TOWNSHIP
OVERALL TENANT SPACE FLOOR PLAN

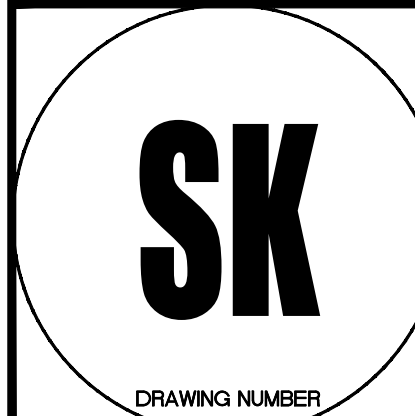

DRAWING NUMBER

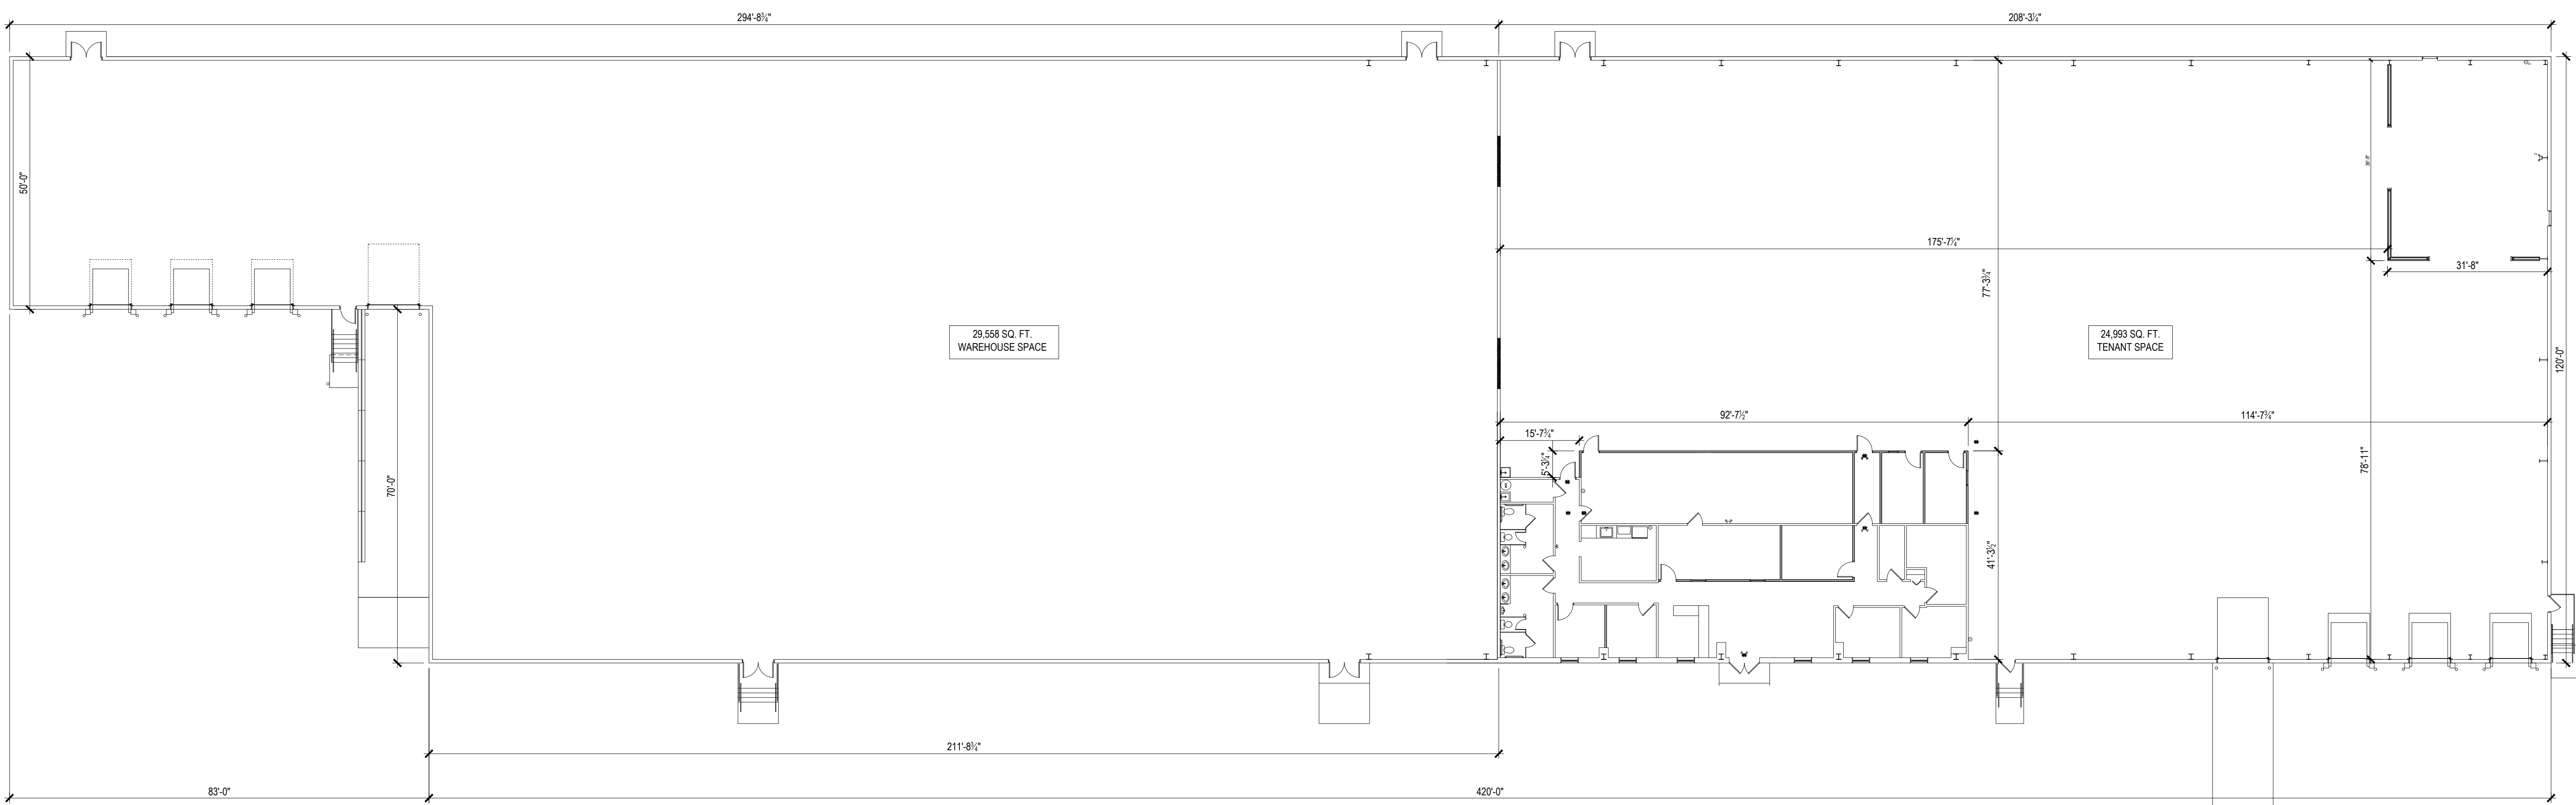

1
 SK
OVERALL WAREHOUSE FLOOR PLAN
 SCALE: 1/16"=1'-0"

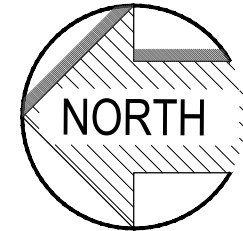

LEASING PLAN

1501015110 1 A & 1 DOOR-HEMPLAND WAREHOUSE OFFICE PRODUCTIONS 232 LEASING PLANS TO REDUCED SIZE DWG 04.23.2018 PRINTED BY: USERS