





**RANDALL  
PAULSON**  
architects  
STATE OF FLORIDA REGISTRATION NUMBER  
AA-0003296


Roswell Mill  
85-A Mill Street, Suite 200  
Roswell, Georgia 30075  
t 770.850.7550 f 770.850.7559  
e-mail architects@randallpaulson.com

architecture/interiors

These plans and specifications are the property of Randall Paulson Architects. No part of these documents may be reproduced, stored in a retrieval system, or transmitted in any form or by any means, without the written consent of Randall Paulson Architects. All rights reserved. © 2020 Randall Paulson Architects. All rights reserved.

**2305  
EDGEWOOD  
AVENUE**  
  
**BUILDING 2**  
  
**SPECULATIVE  
WAREHOUSE**

for

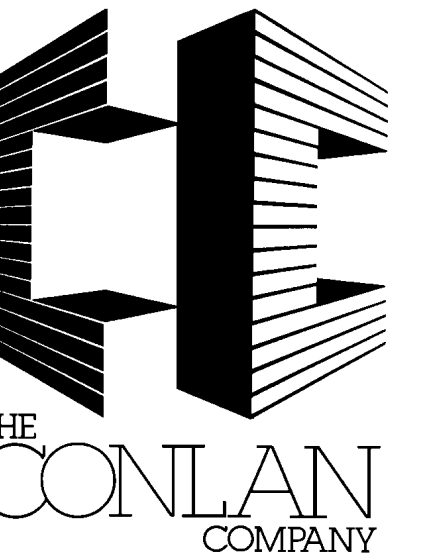

2305 EDGEWOOD AVE.  
JACKSONVILLE, FLORIDA

Print Record



Revisions


Date: 20200330.00 Project No. 20200330.00


Sheet Title: OVERALL BUILDING PLAN

Sheet No. **A-100**


Released for Construction  
Not Released for Construction

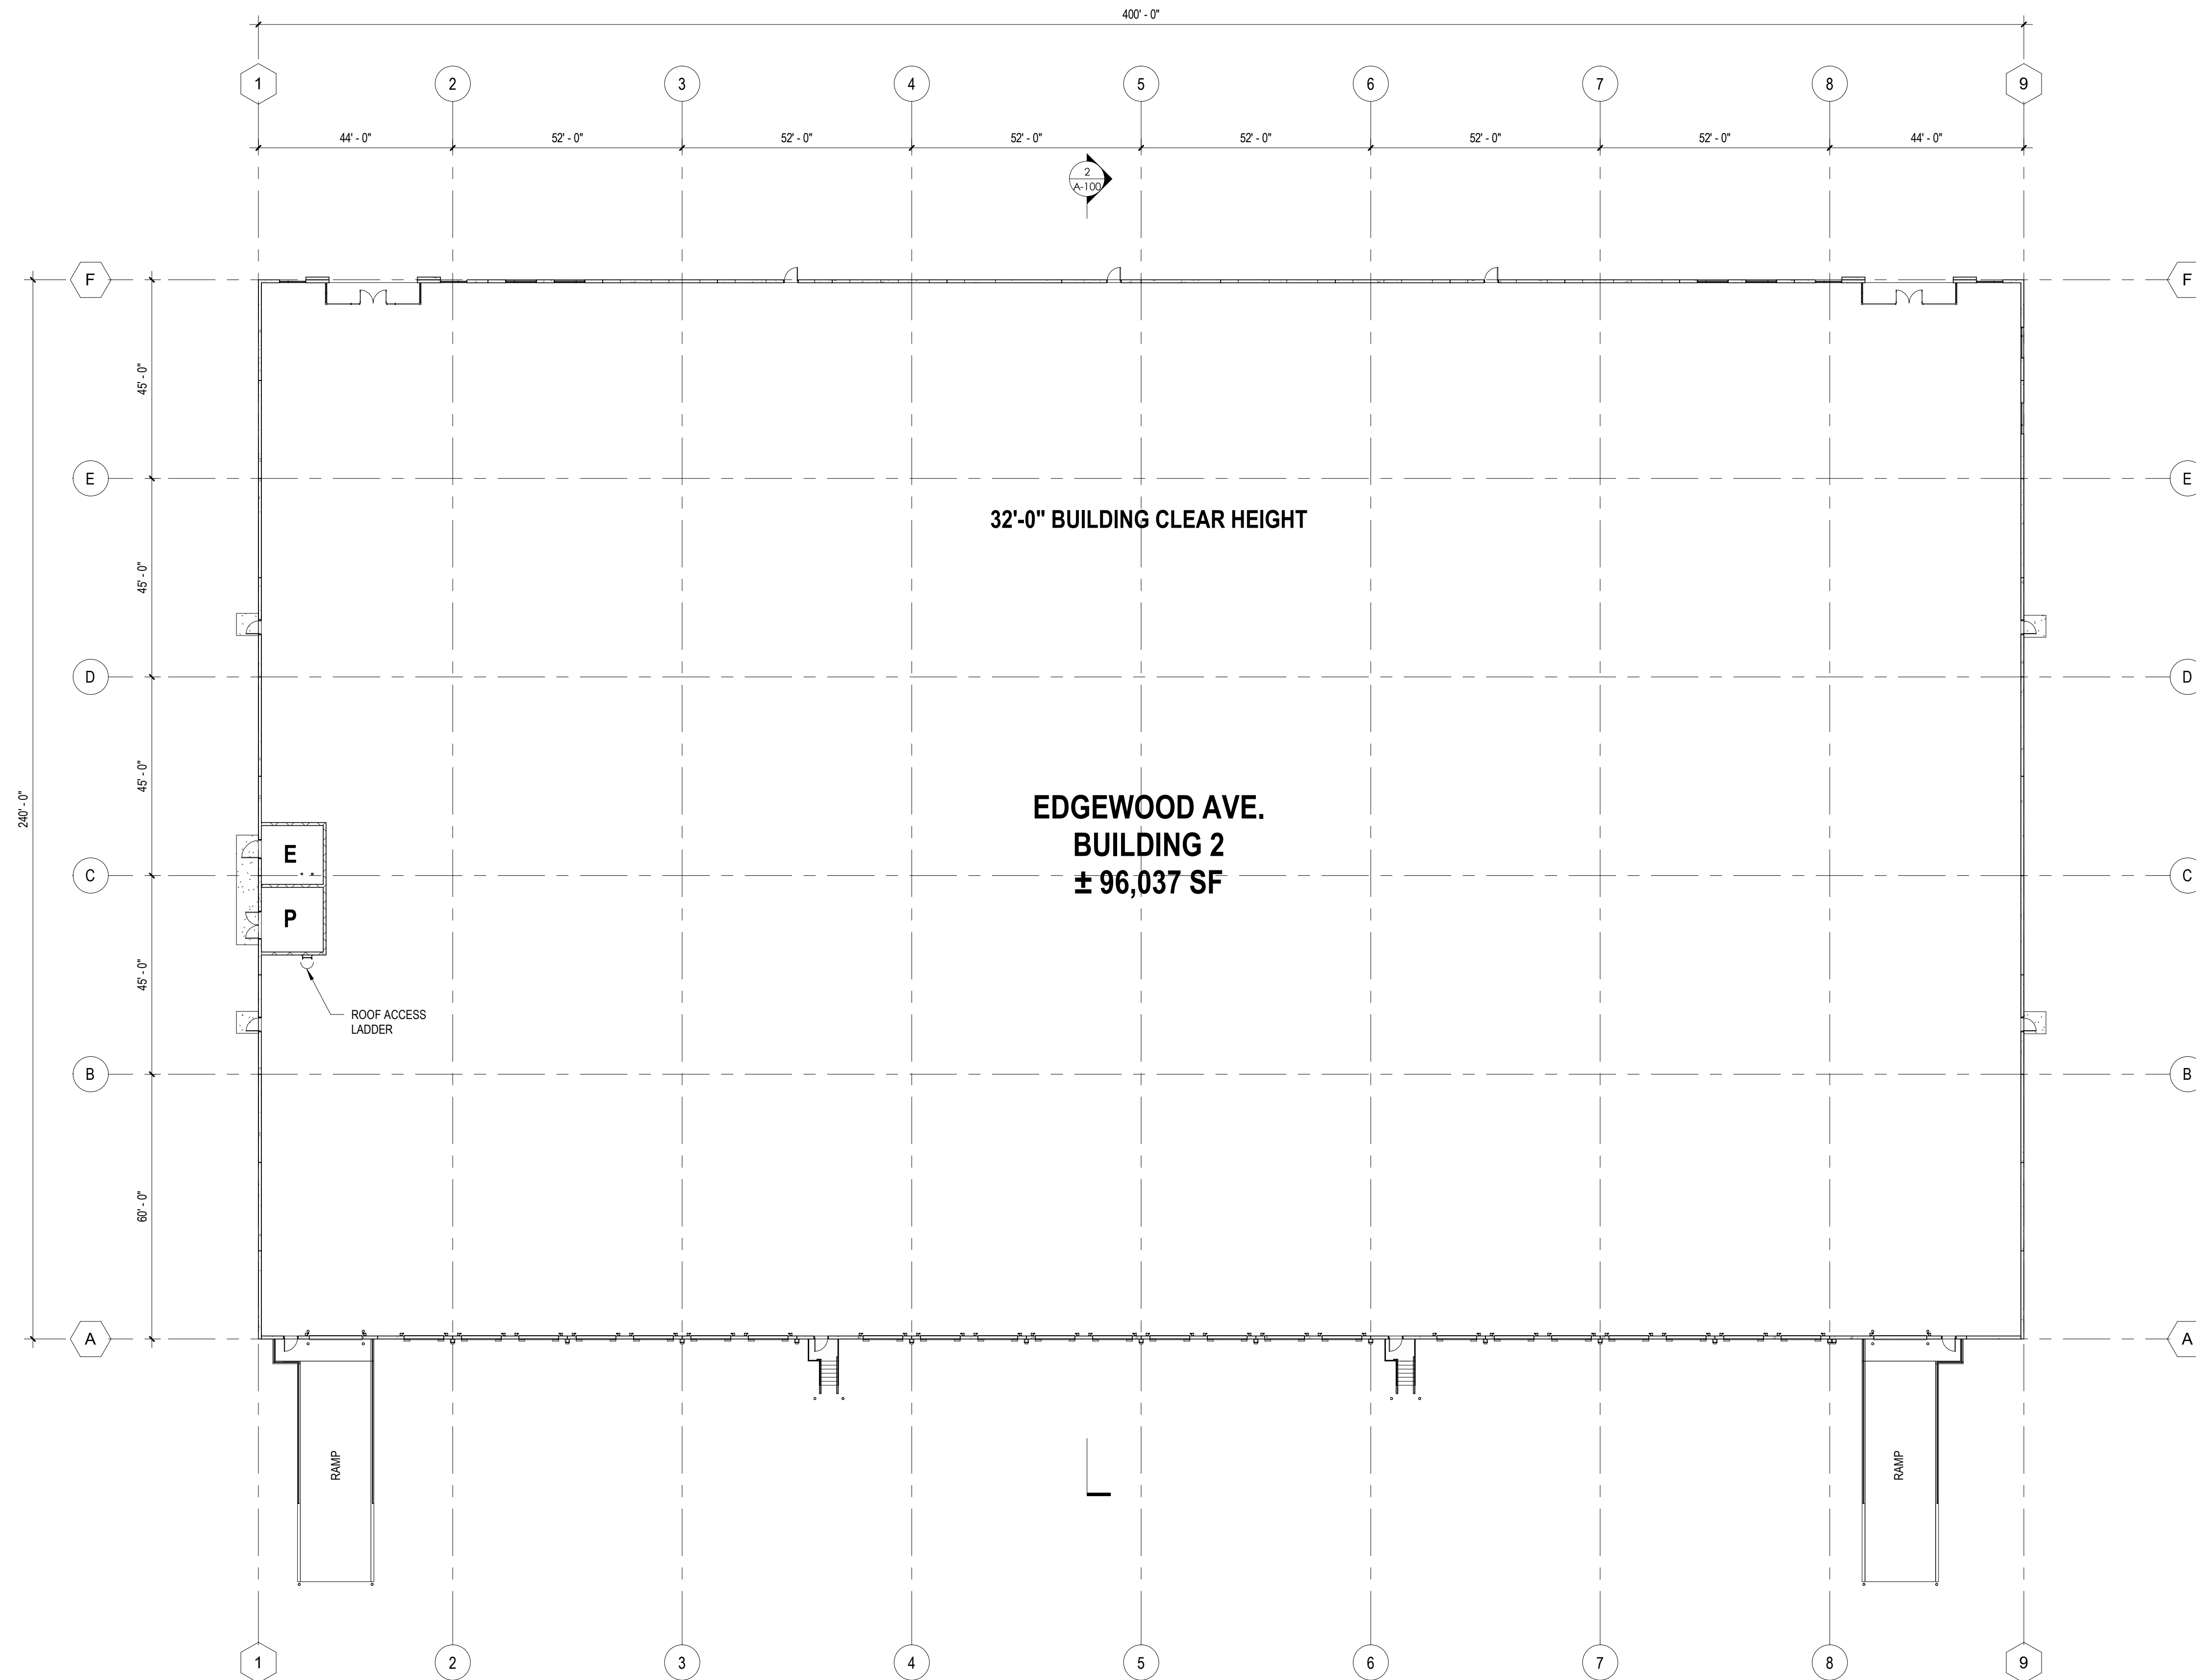

**1 OVERALL FLOOR PLAN**  
A-100 3/64" = 1'-0"

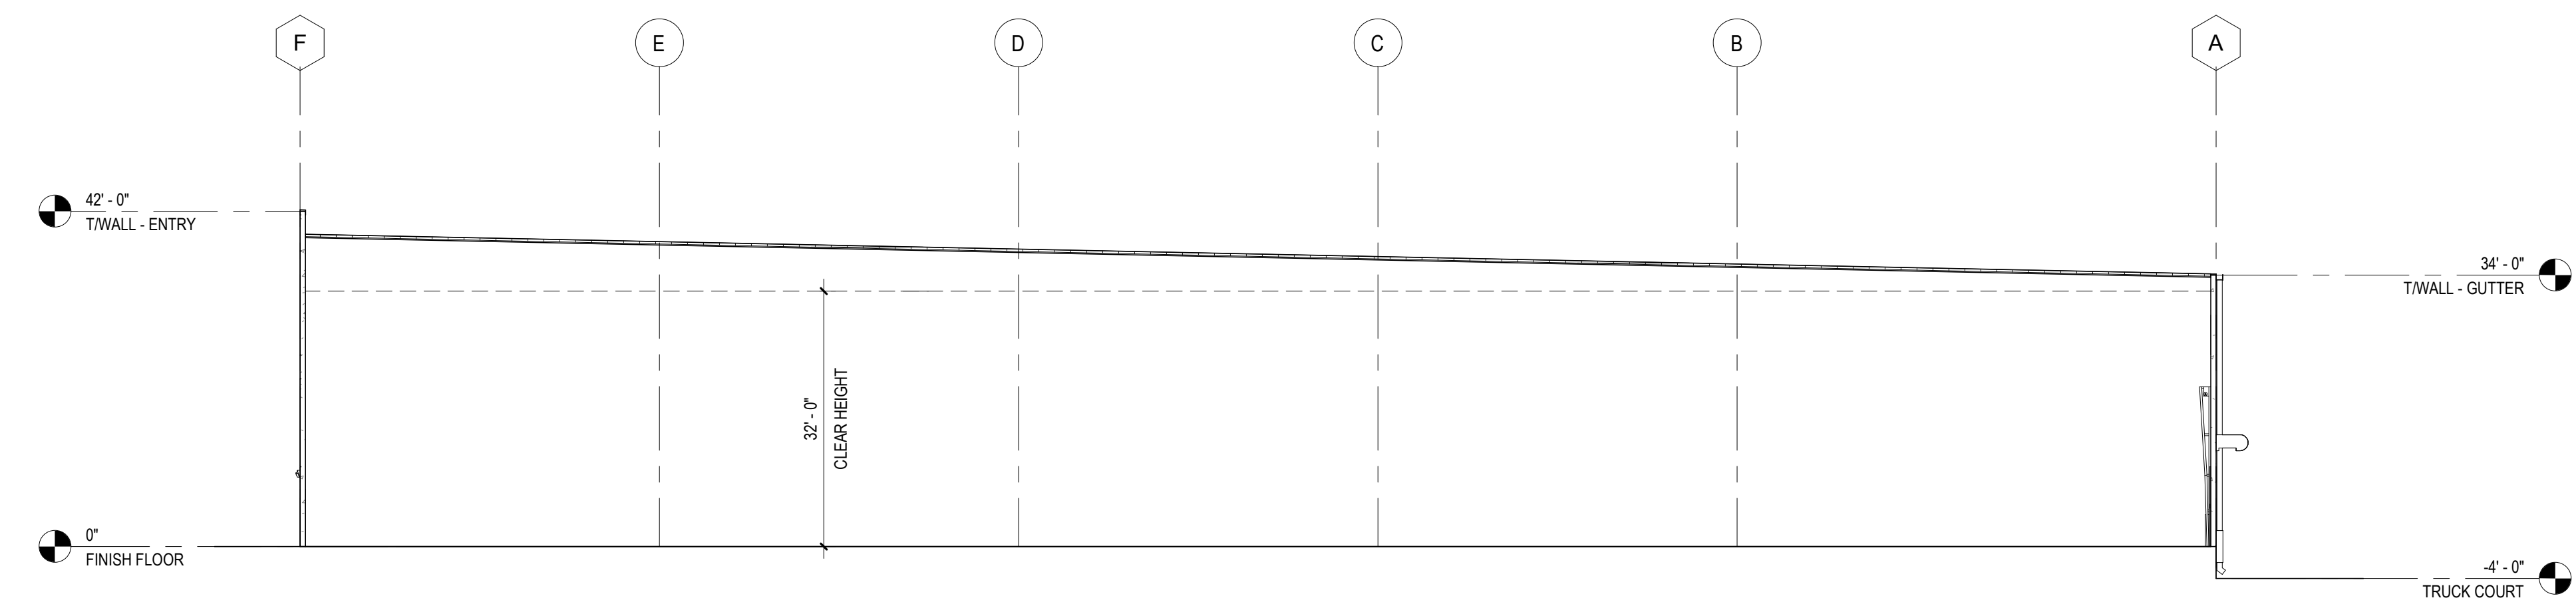


**2 OVERALL BUILDING SECTION**  
A-100 1/16" = 1'-0"

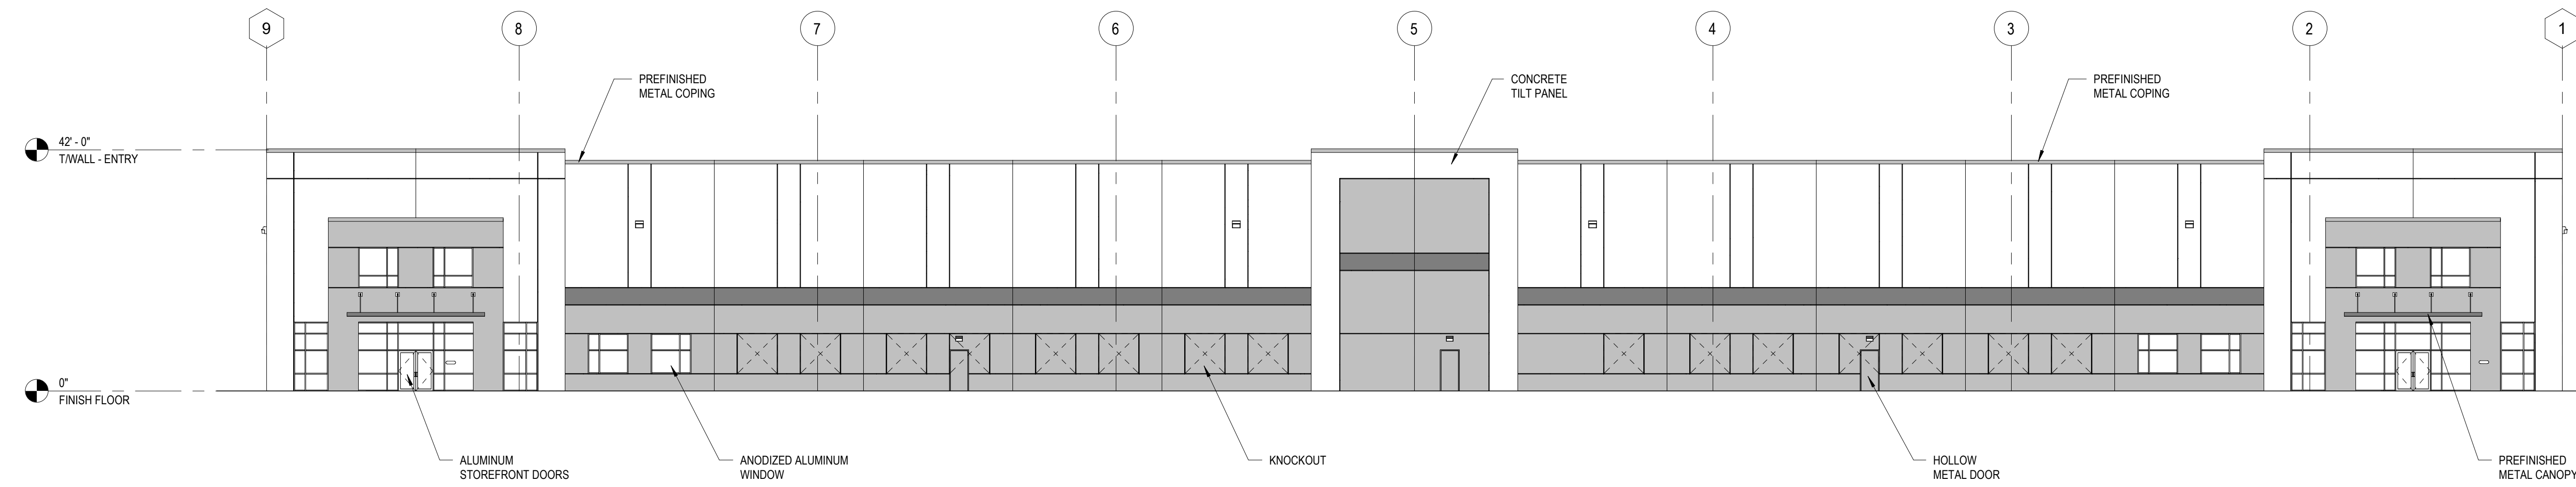

PLAN - NORTH ELEVATION -

SD


1 SK-01 1/16" = 1'-0"

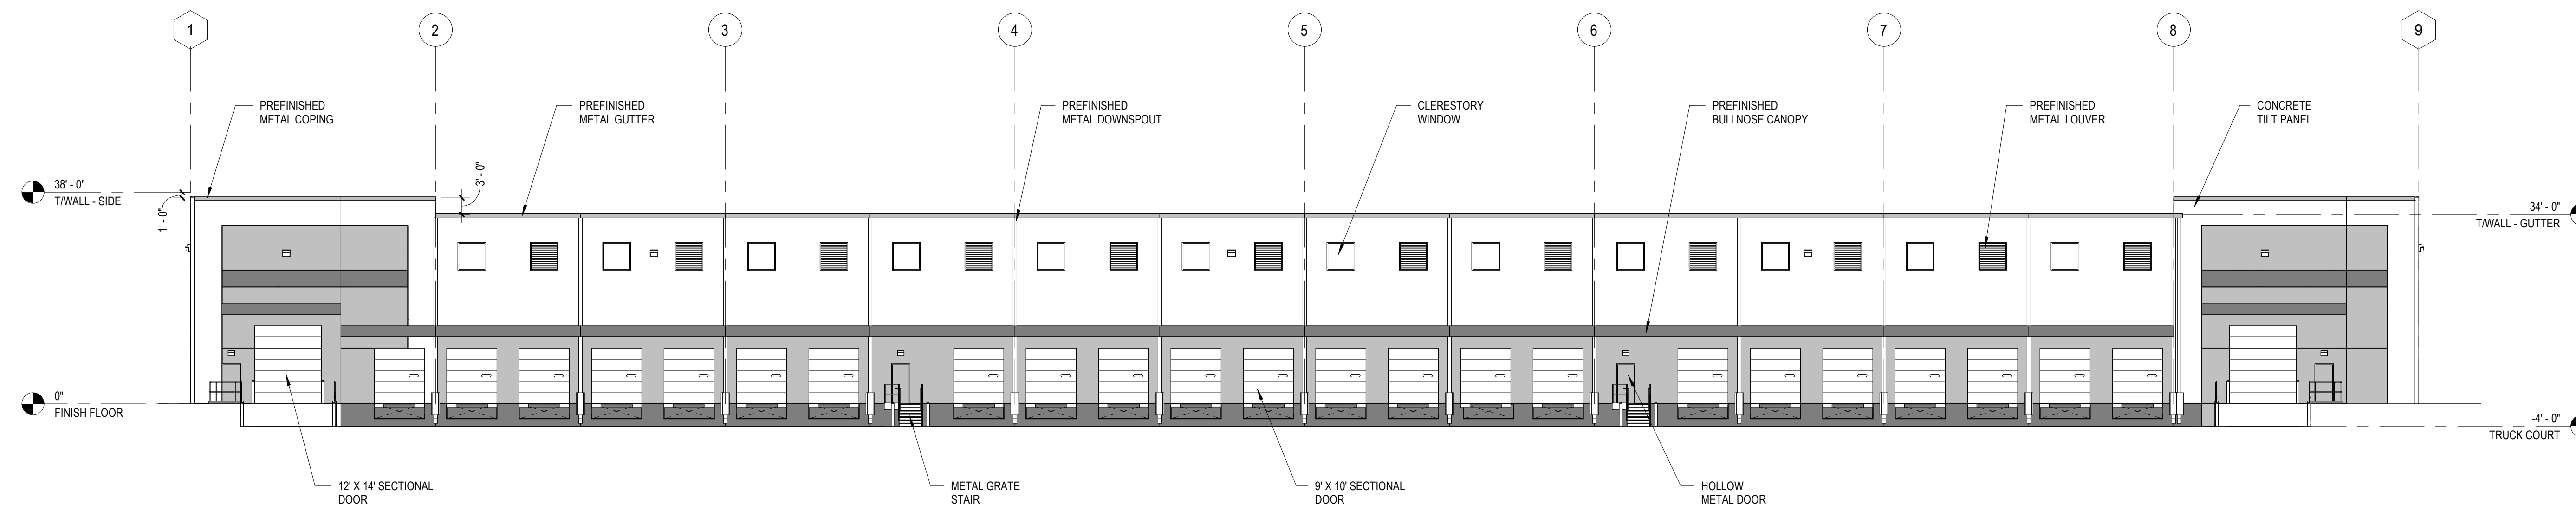

PLAN SOUTH - ELEVATION -


SD

2 SK-01 1/16" = 1'-0"

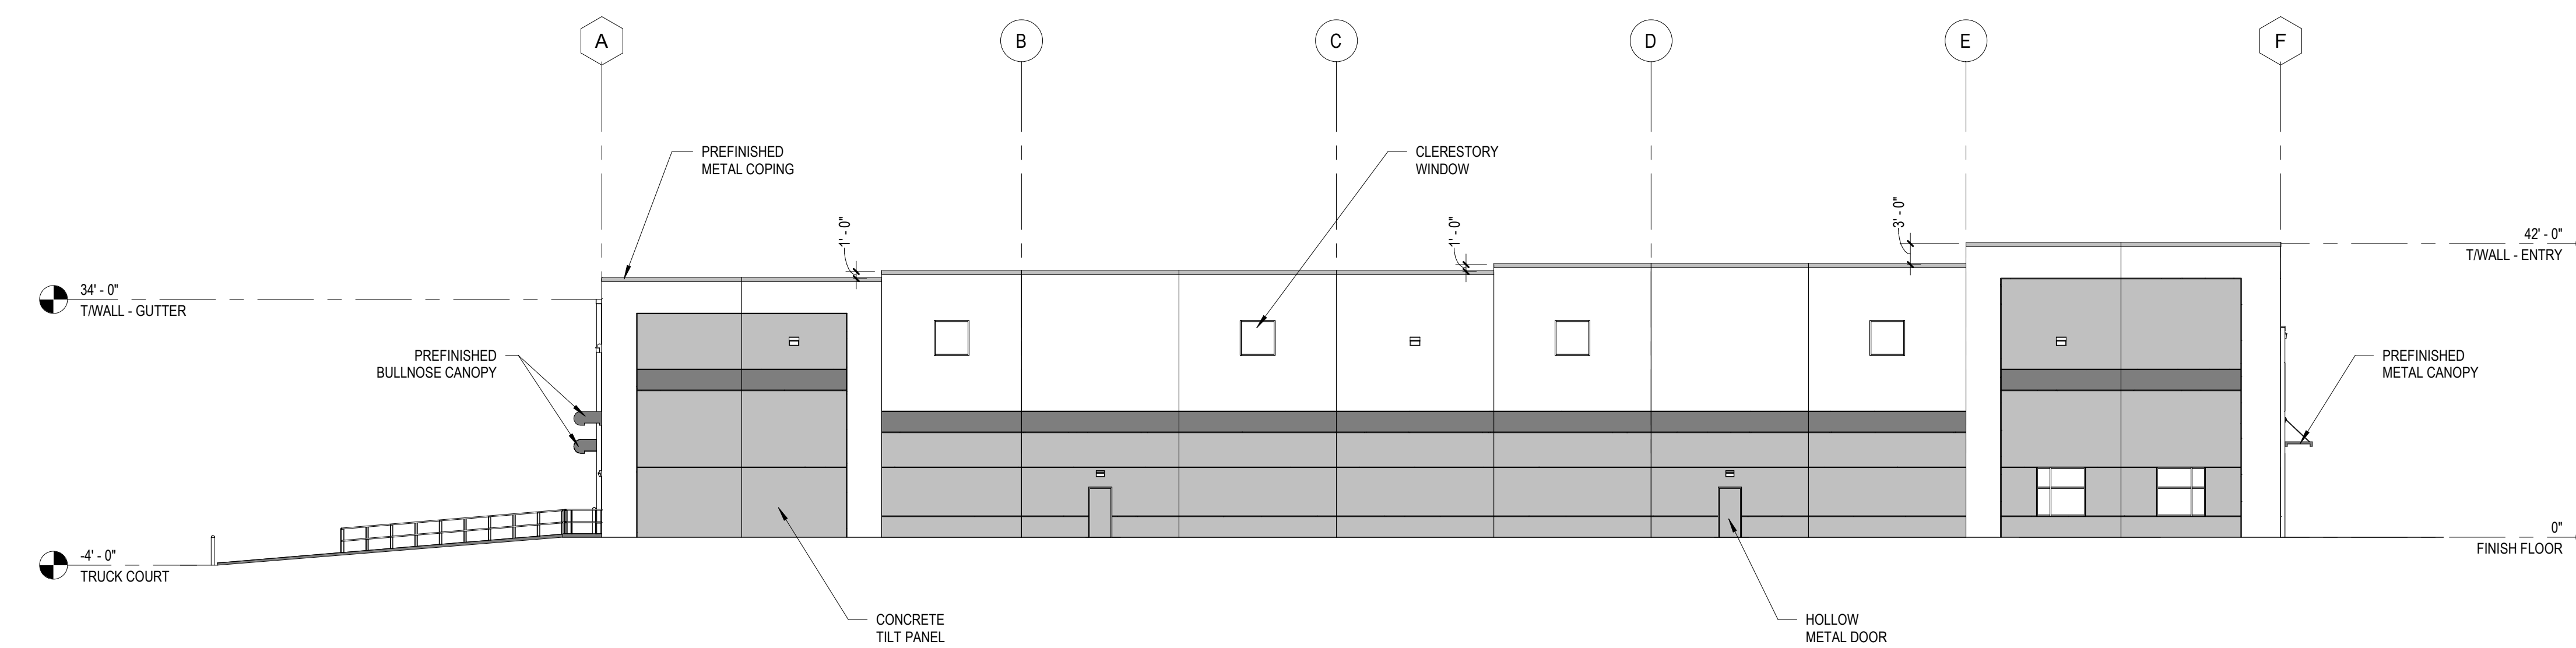

PLAN EAST ELEVATION - SD

4 SK-01 1/16" = 1'-0"

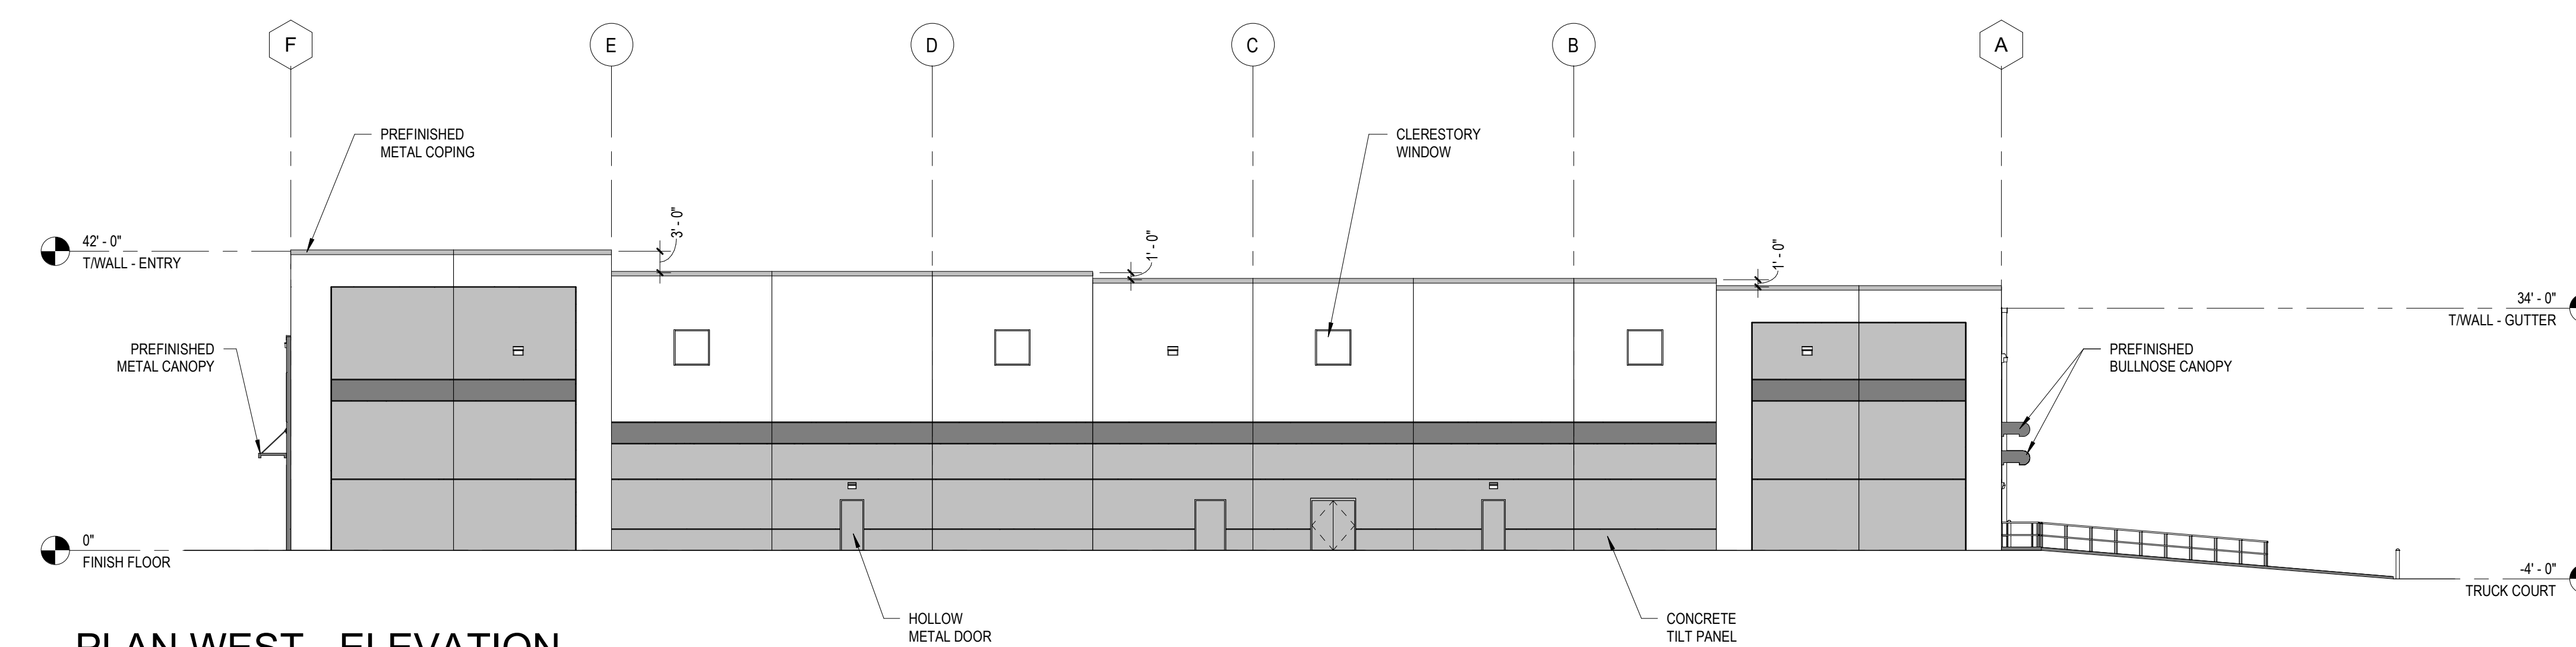

PLAN WEST - ELEVATION -

SD


3 SK-01 1/16" = 1'-0"



3 ENTRY VIEW - BUILDING 2  
SK-02



2 TRUCK COURT - BUILDING 2  
SK-02

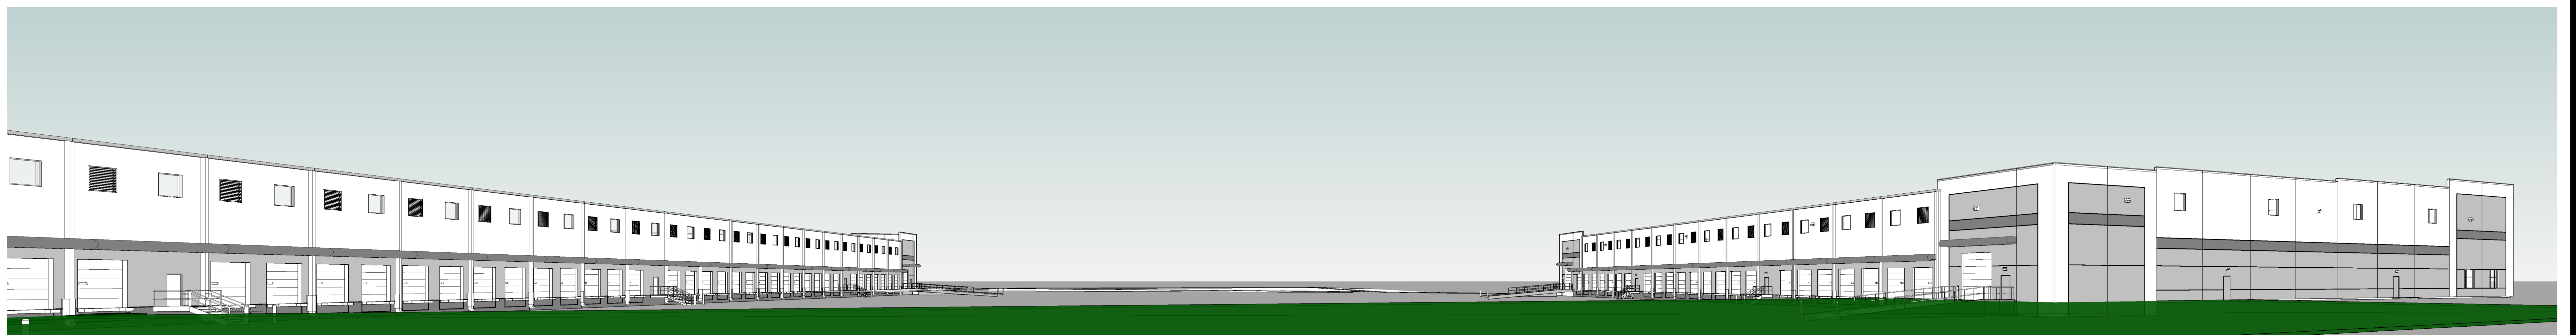

1 PERSPECTIVE - BLDG. 1 & 2  
SK-02