


NOT TO SCALE

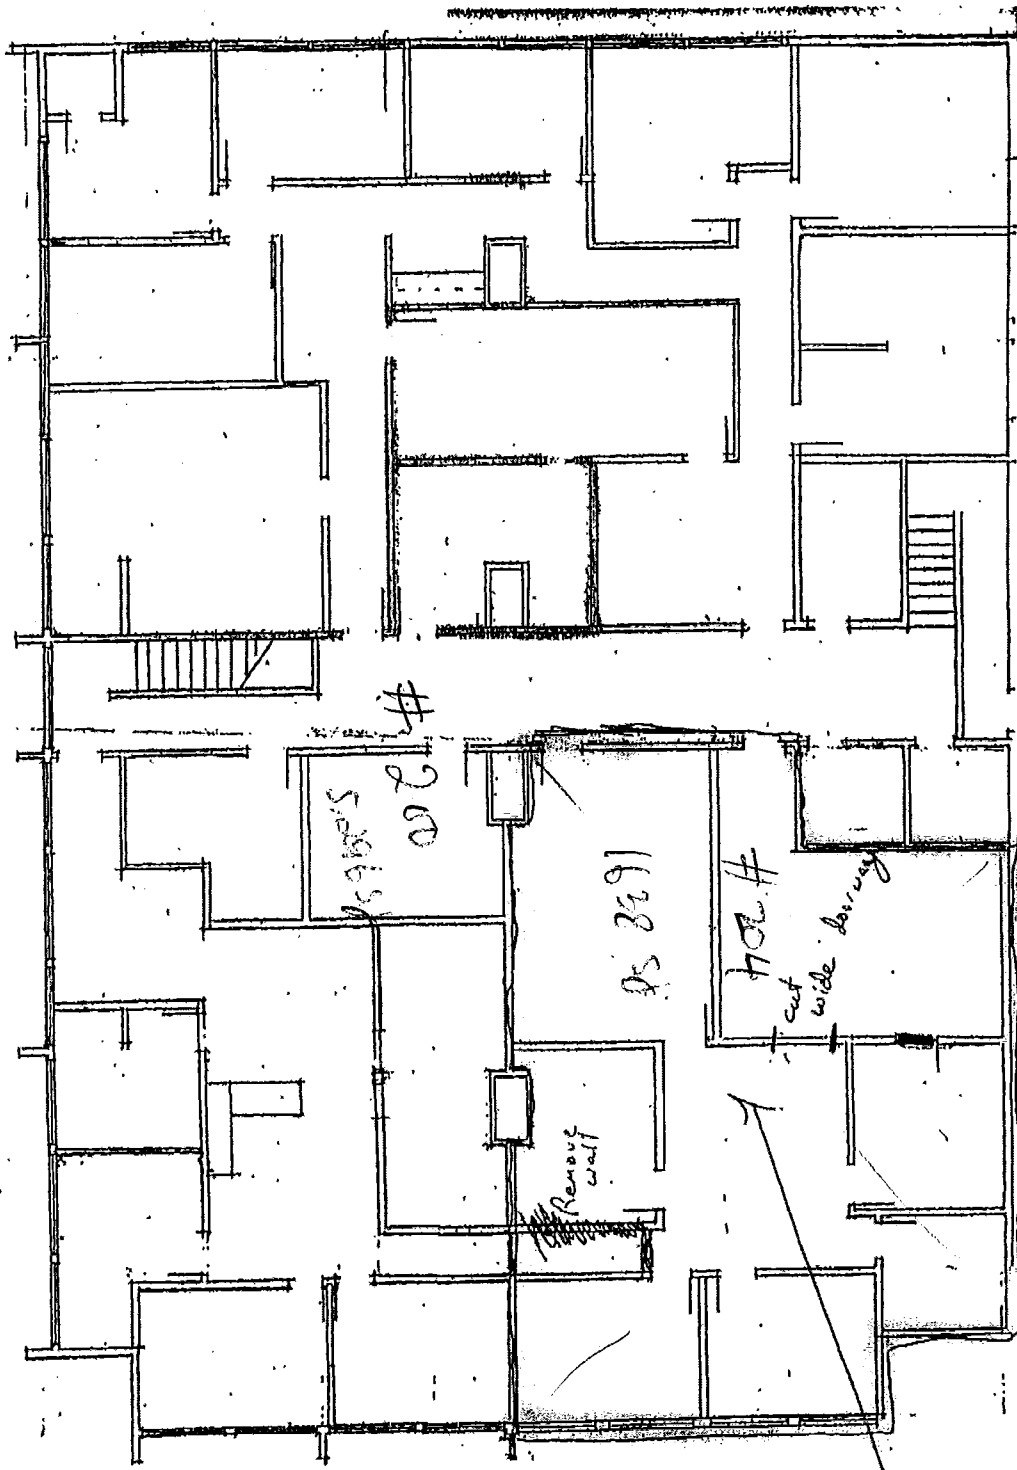


Suite 204
 2280 Venable Dr.
 Rancho Cordova CA.
 Suite 204
 15 NORTH
 1980 D
 2280 Venable Dr.

A handwritten signature or set of initials, possibly 'JAD', located in the bottom left corner of the page.

GROUND FLOOR PLAN

2280 VEHICLE DRIVE

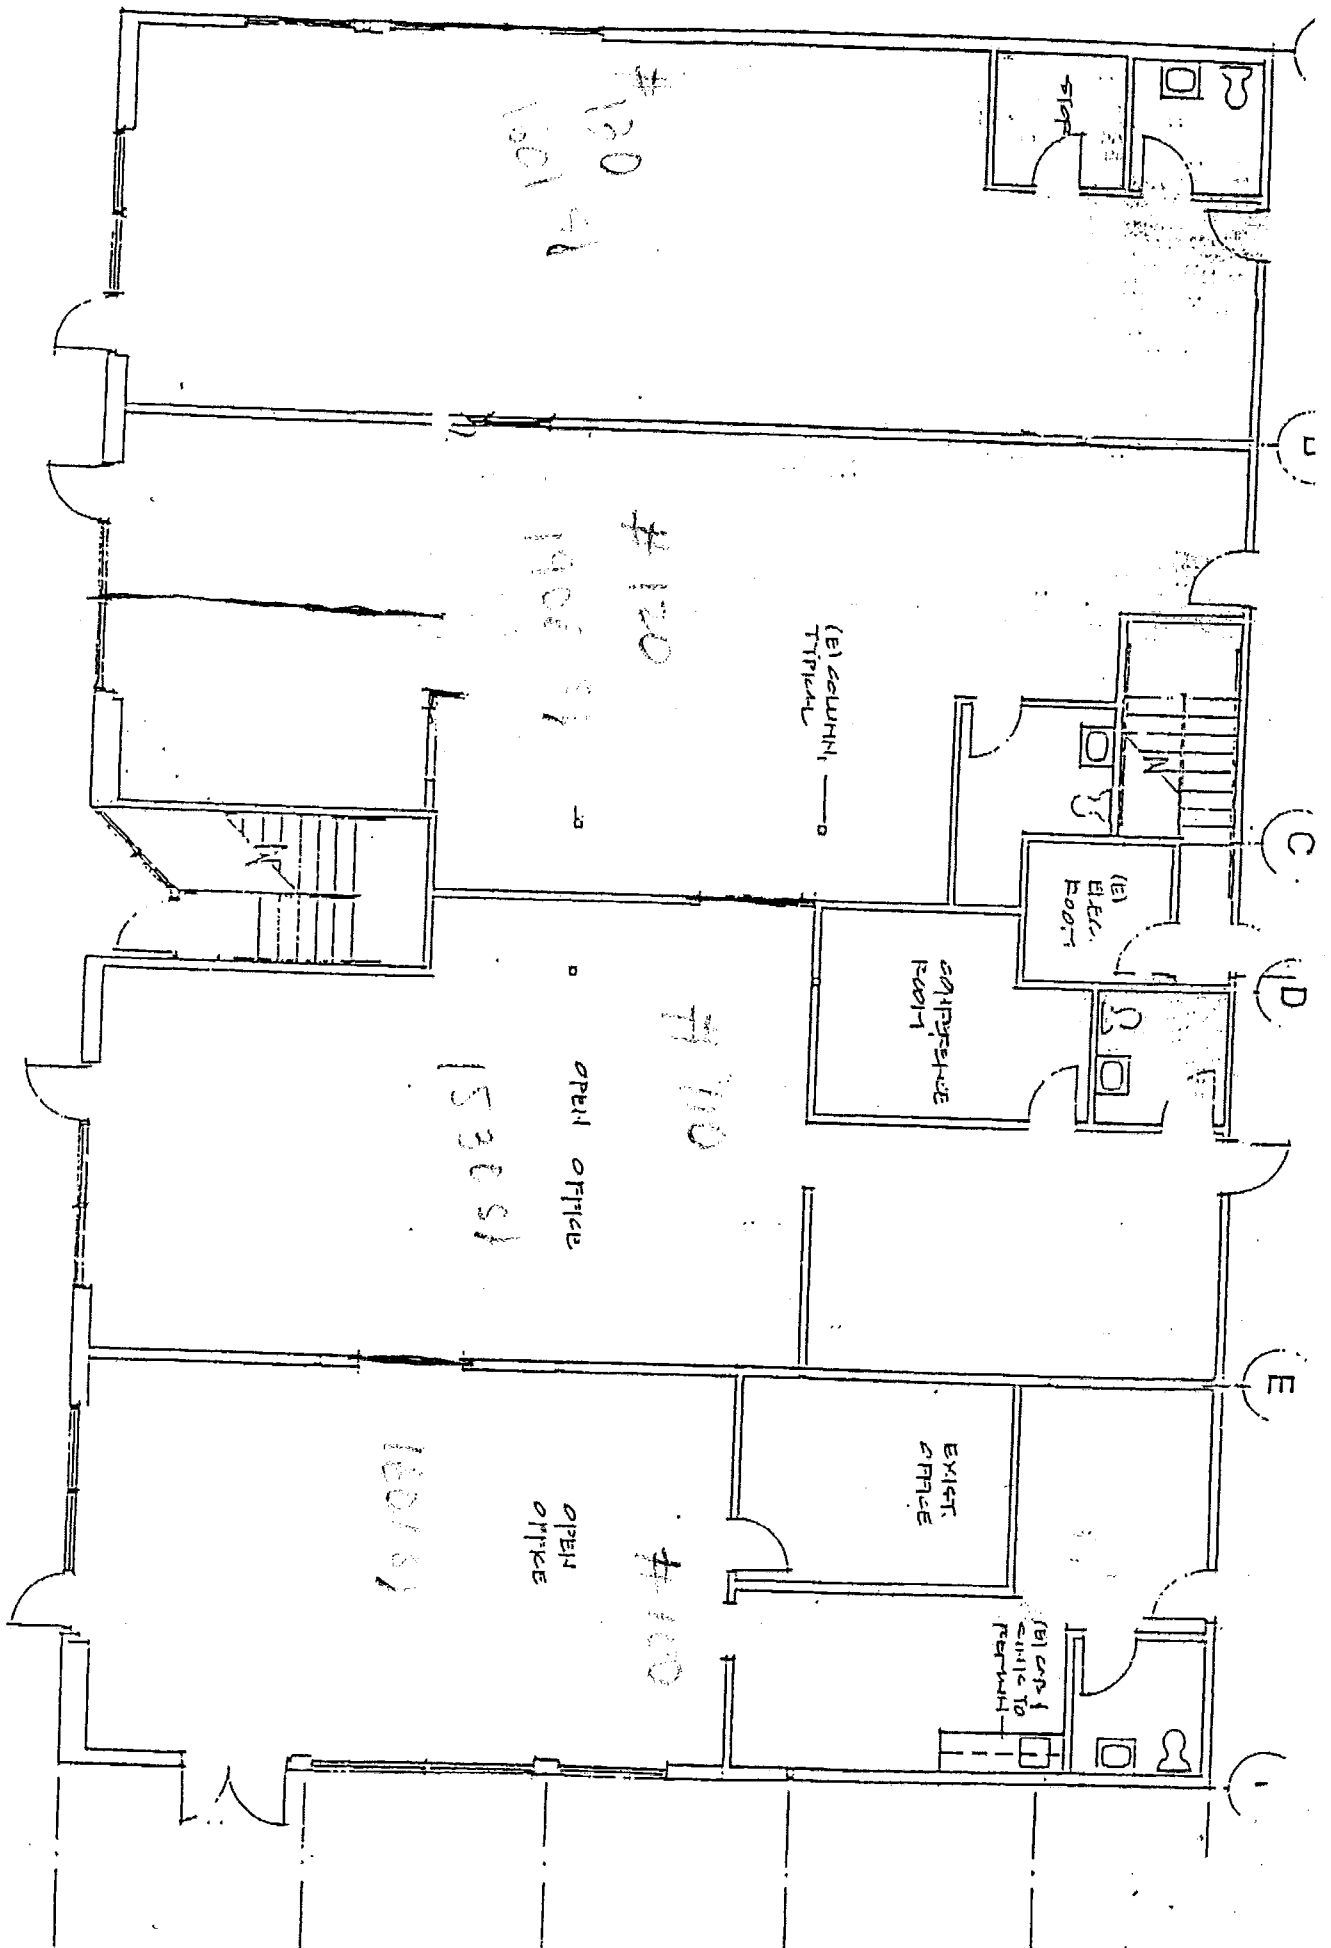

CALPO, HOM, MACAULAY, DONG ARCHITECTS (916) 446-7741
RAVEL PROPERTIES TOM HILCOMB (916) 441-1041

21 AUGUST, 1996
SCALE: 1/8"=1'-0"

