
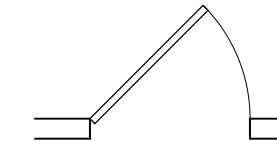
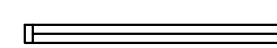
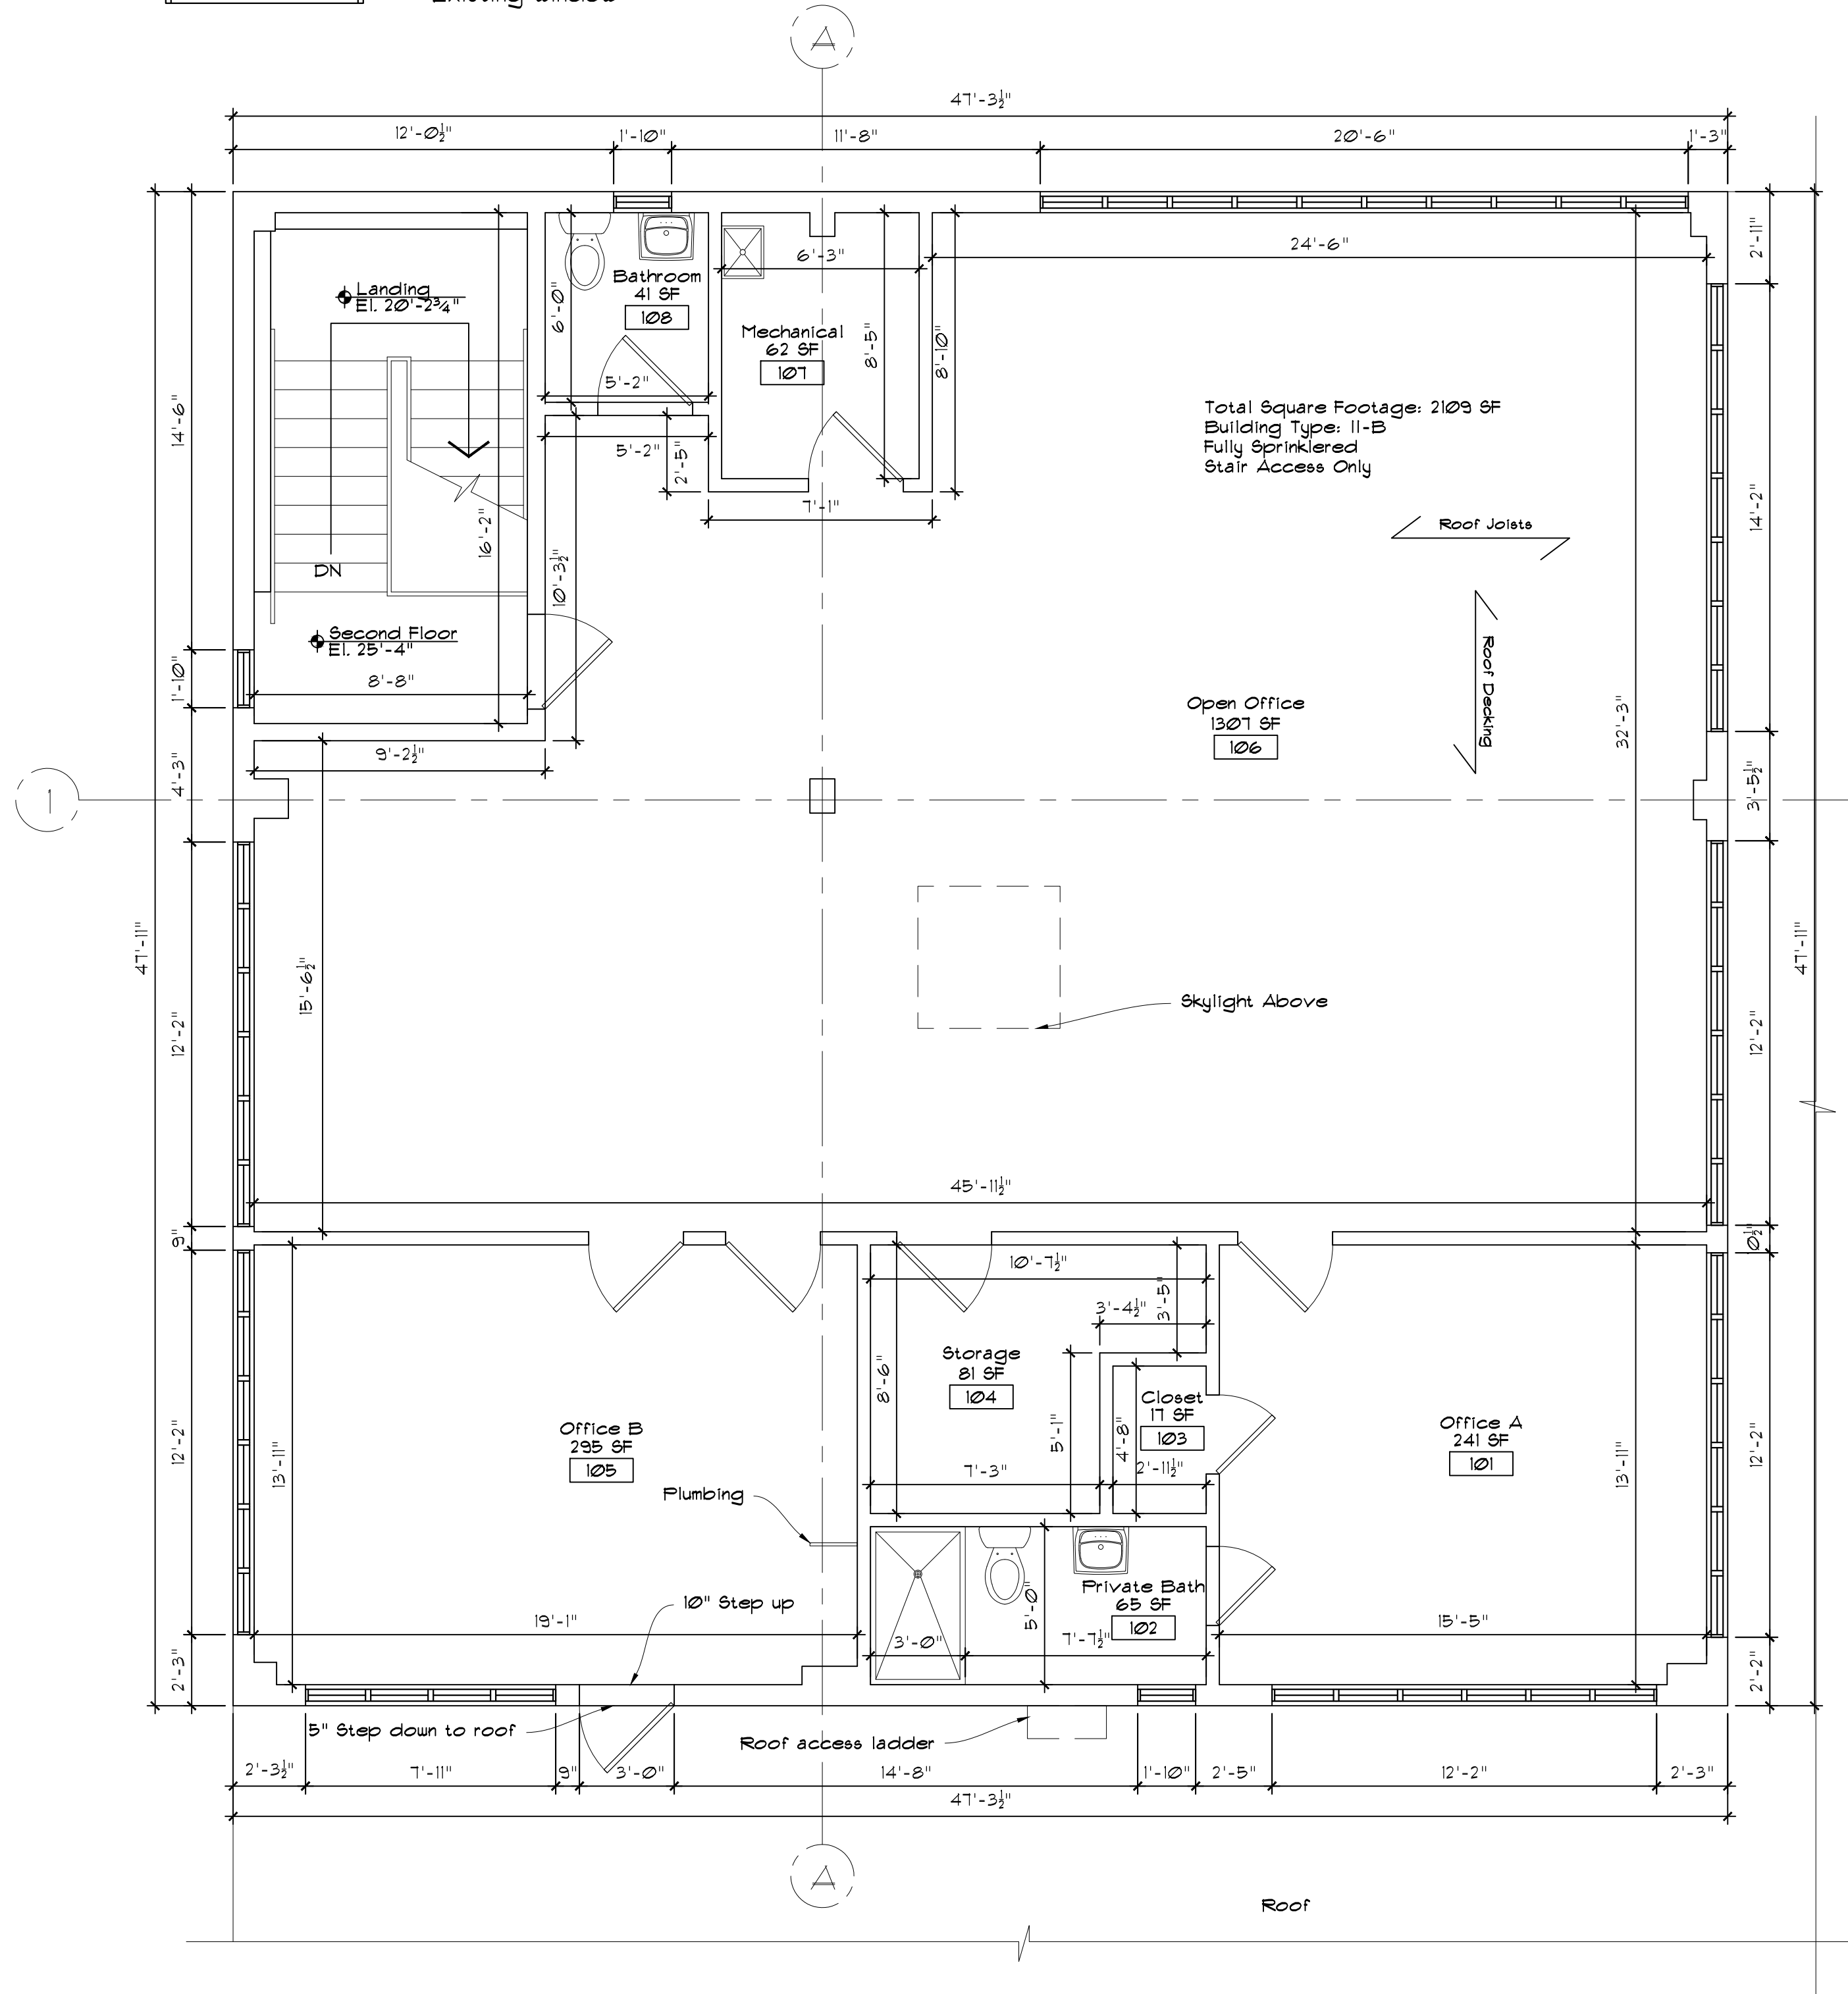
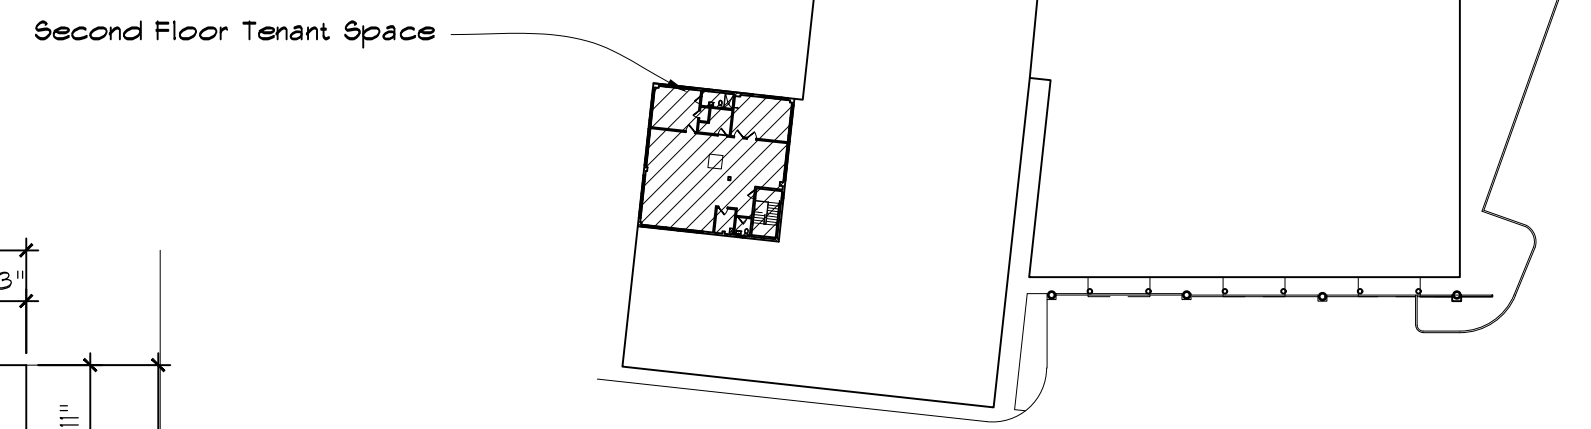


PLAN LEGEND:


-  Existing construction
-  Existing door
-  Existing Window




1 Existing Floor Plan
A-101 SCALE: 1/4" = 1'-0"




2 Key Plan
A-101 SCALE: 1/64" = 1'-0"

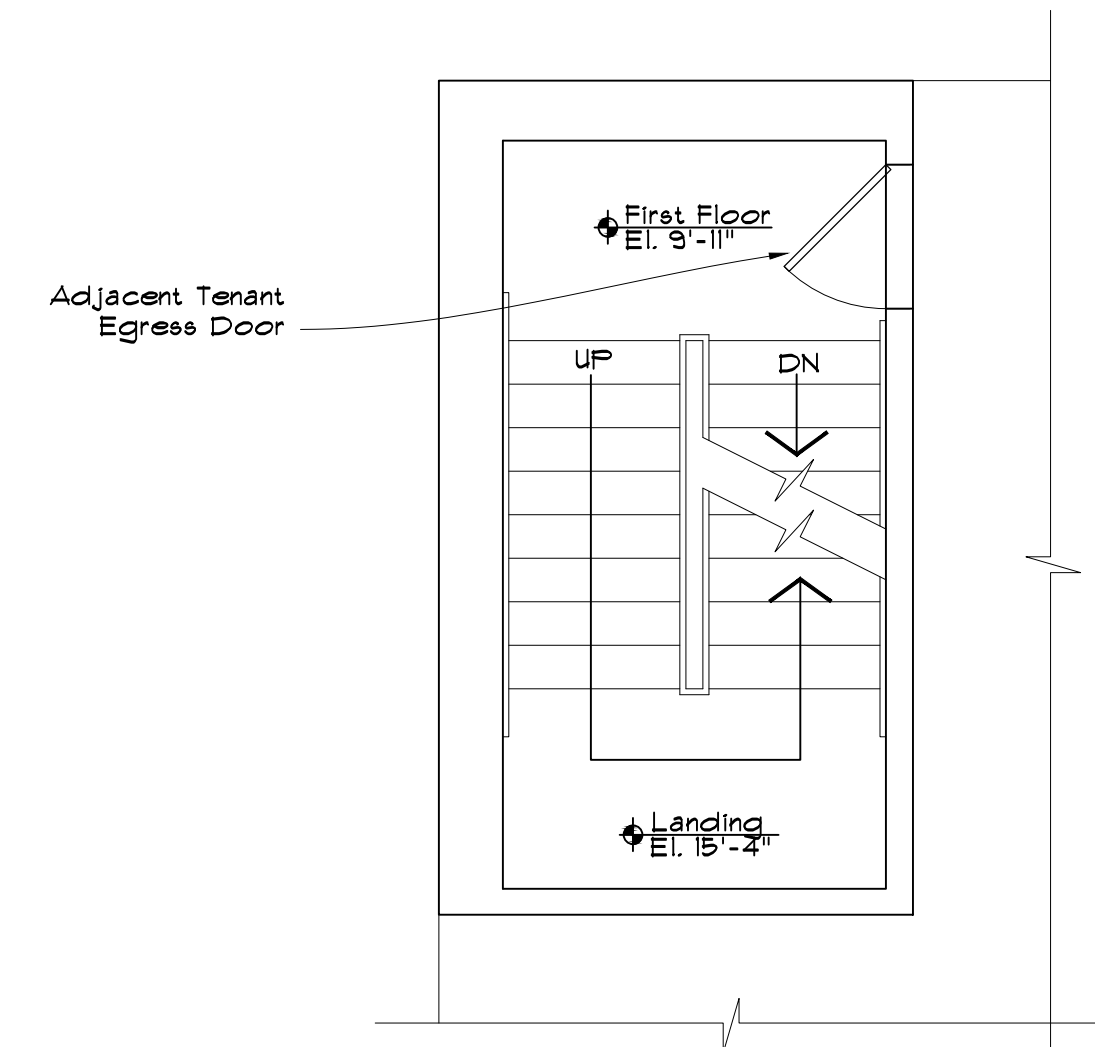

3 First Floor Egress
A-101 SCALE: 1/4" = 1'-0"

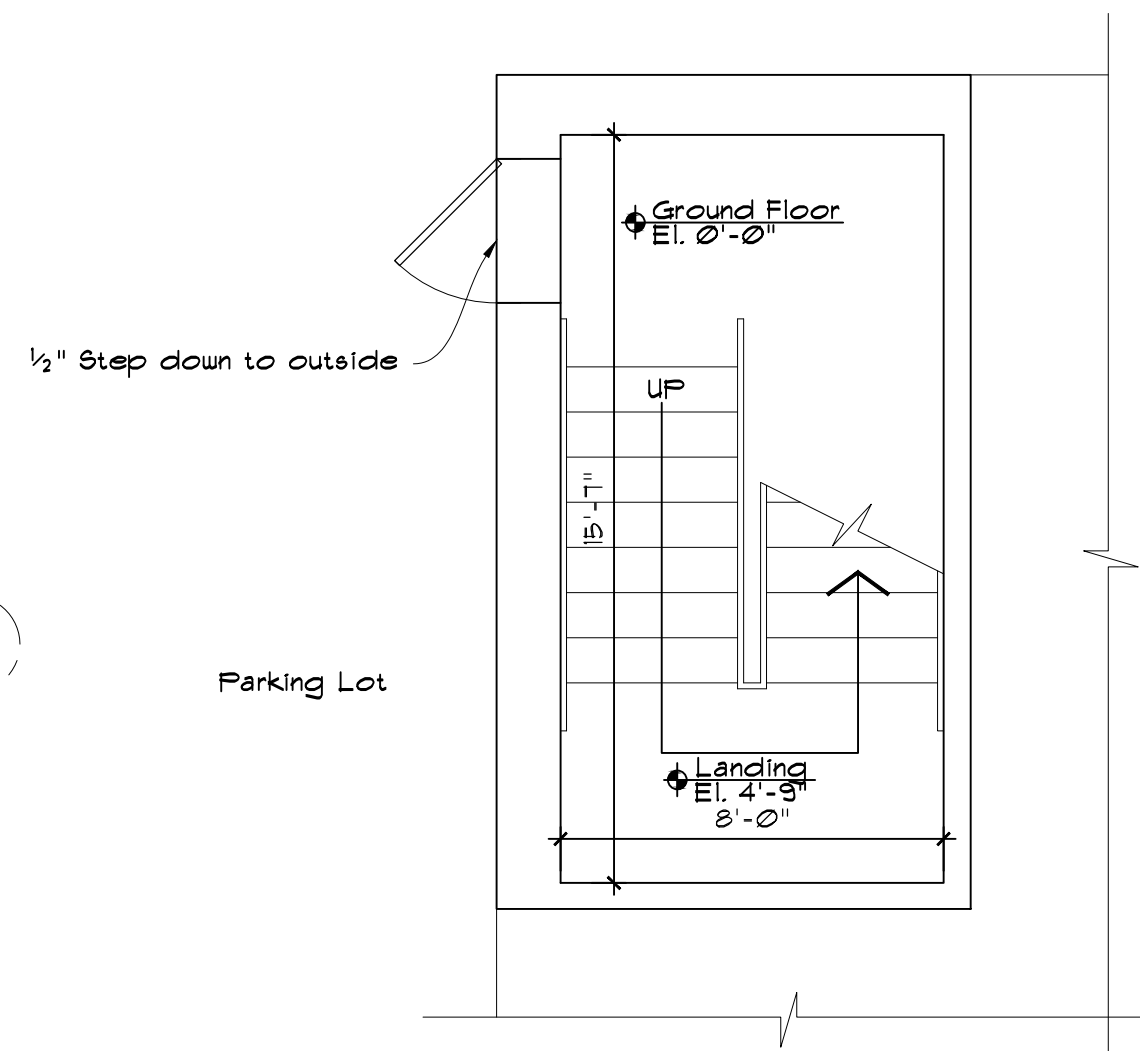

4 Ground Floor Egress
A-101 SCALE: 1/4" = 1'-0"

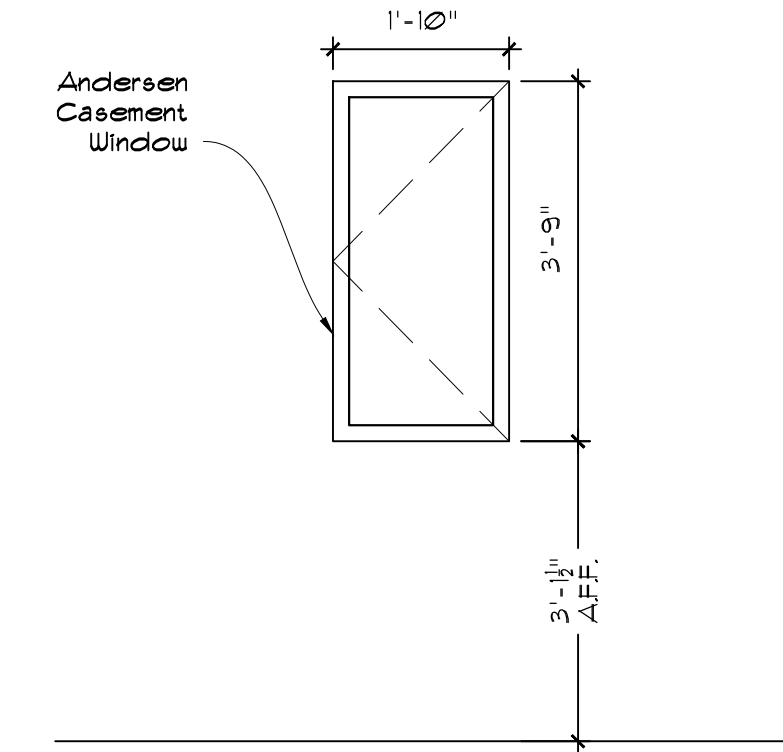

5 Typical Window
A-101 SCALE: 1/2" = 1'-0"



6 Roof View
A-101 SCALE: N/A



Tenant renovation for:
Puleo 2nd Floor

141 Route 17 South
Paramus, New Jersey 07652
Block 2502 Lot 13



Wells Architecture
251 Park Avenue
Park Ridge, New Jersey 07656
Telephone / Messages 201-573-1627
Fax 201-573-0657
E-mail mail@wellsarchitecture.com
or with an urgent need call cell tel. 201-248-6892

New Jersey Architect
NJ 8545
LLC ca 21AC000346000 ex 1/2022
Peter Raymond Wells
Peter Raymond Wells
Architect and Managing Member
Void if not signed and sealed

Drawing List

Number:	Title:
A-101	Floor Plan
A-102	Reflected Ceiling Plan & Electrical Plan

Drawing Title:
Floor Plan

Revisions / Notes:

Drawn by: DPA/PDW
Checked by: PRW


Copyright © Peter Raymond Wells Architect LLC, DBA Wells Architecture All rights Reserved. These drawings are an instrument of service and shall not be used without written consent of Peter Wells

Project No.
679-21




Scale: As Noted
Date: 8/05/2021

A-101


CEILING LEGEND:

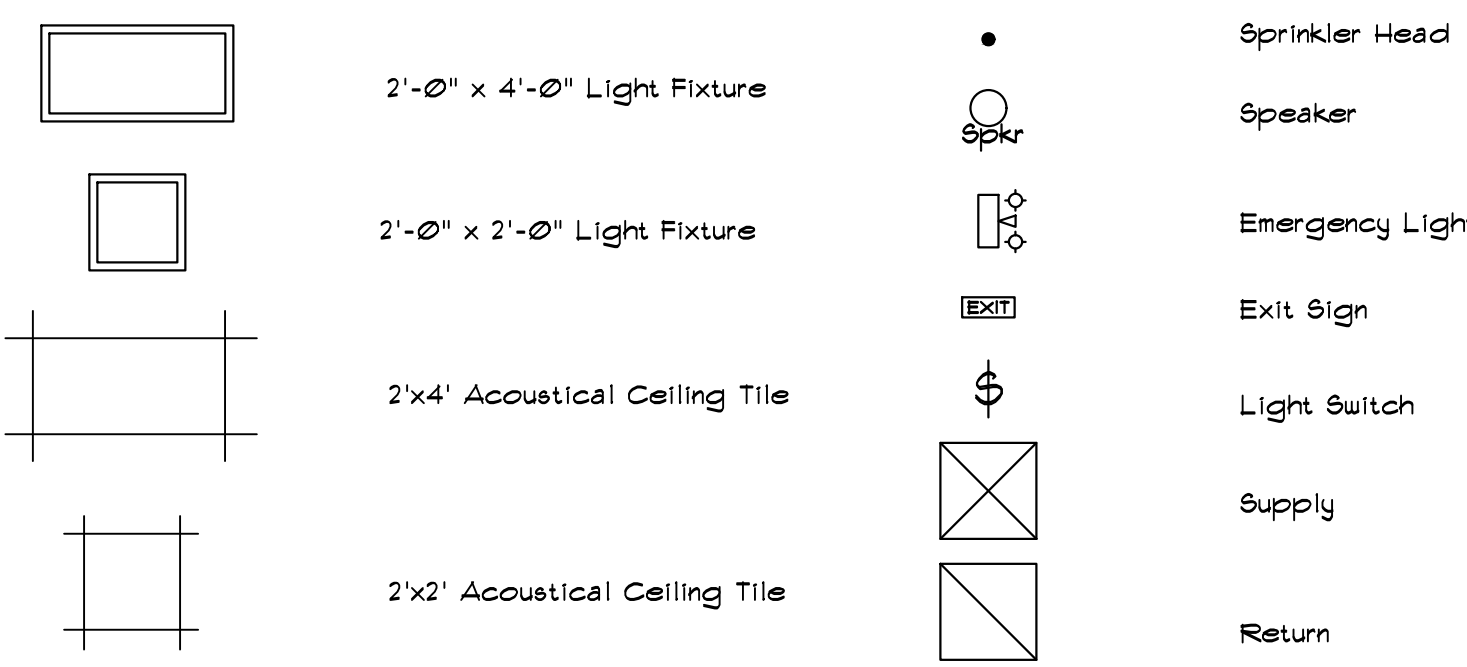

ELECTRICAL LEGEND:

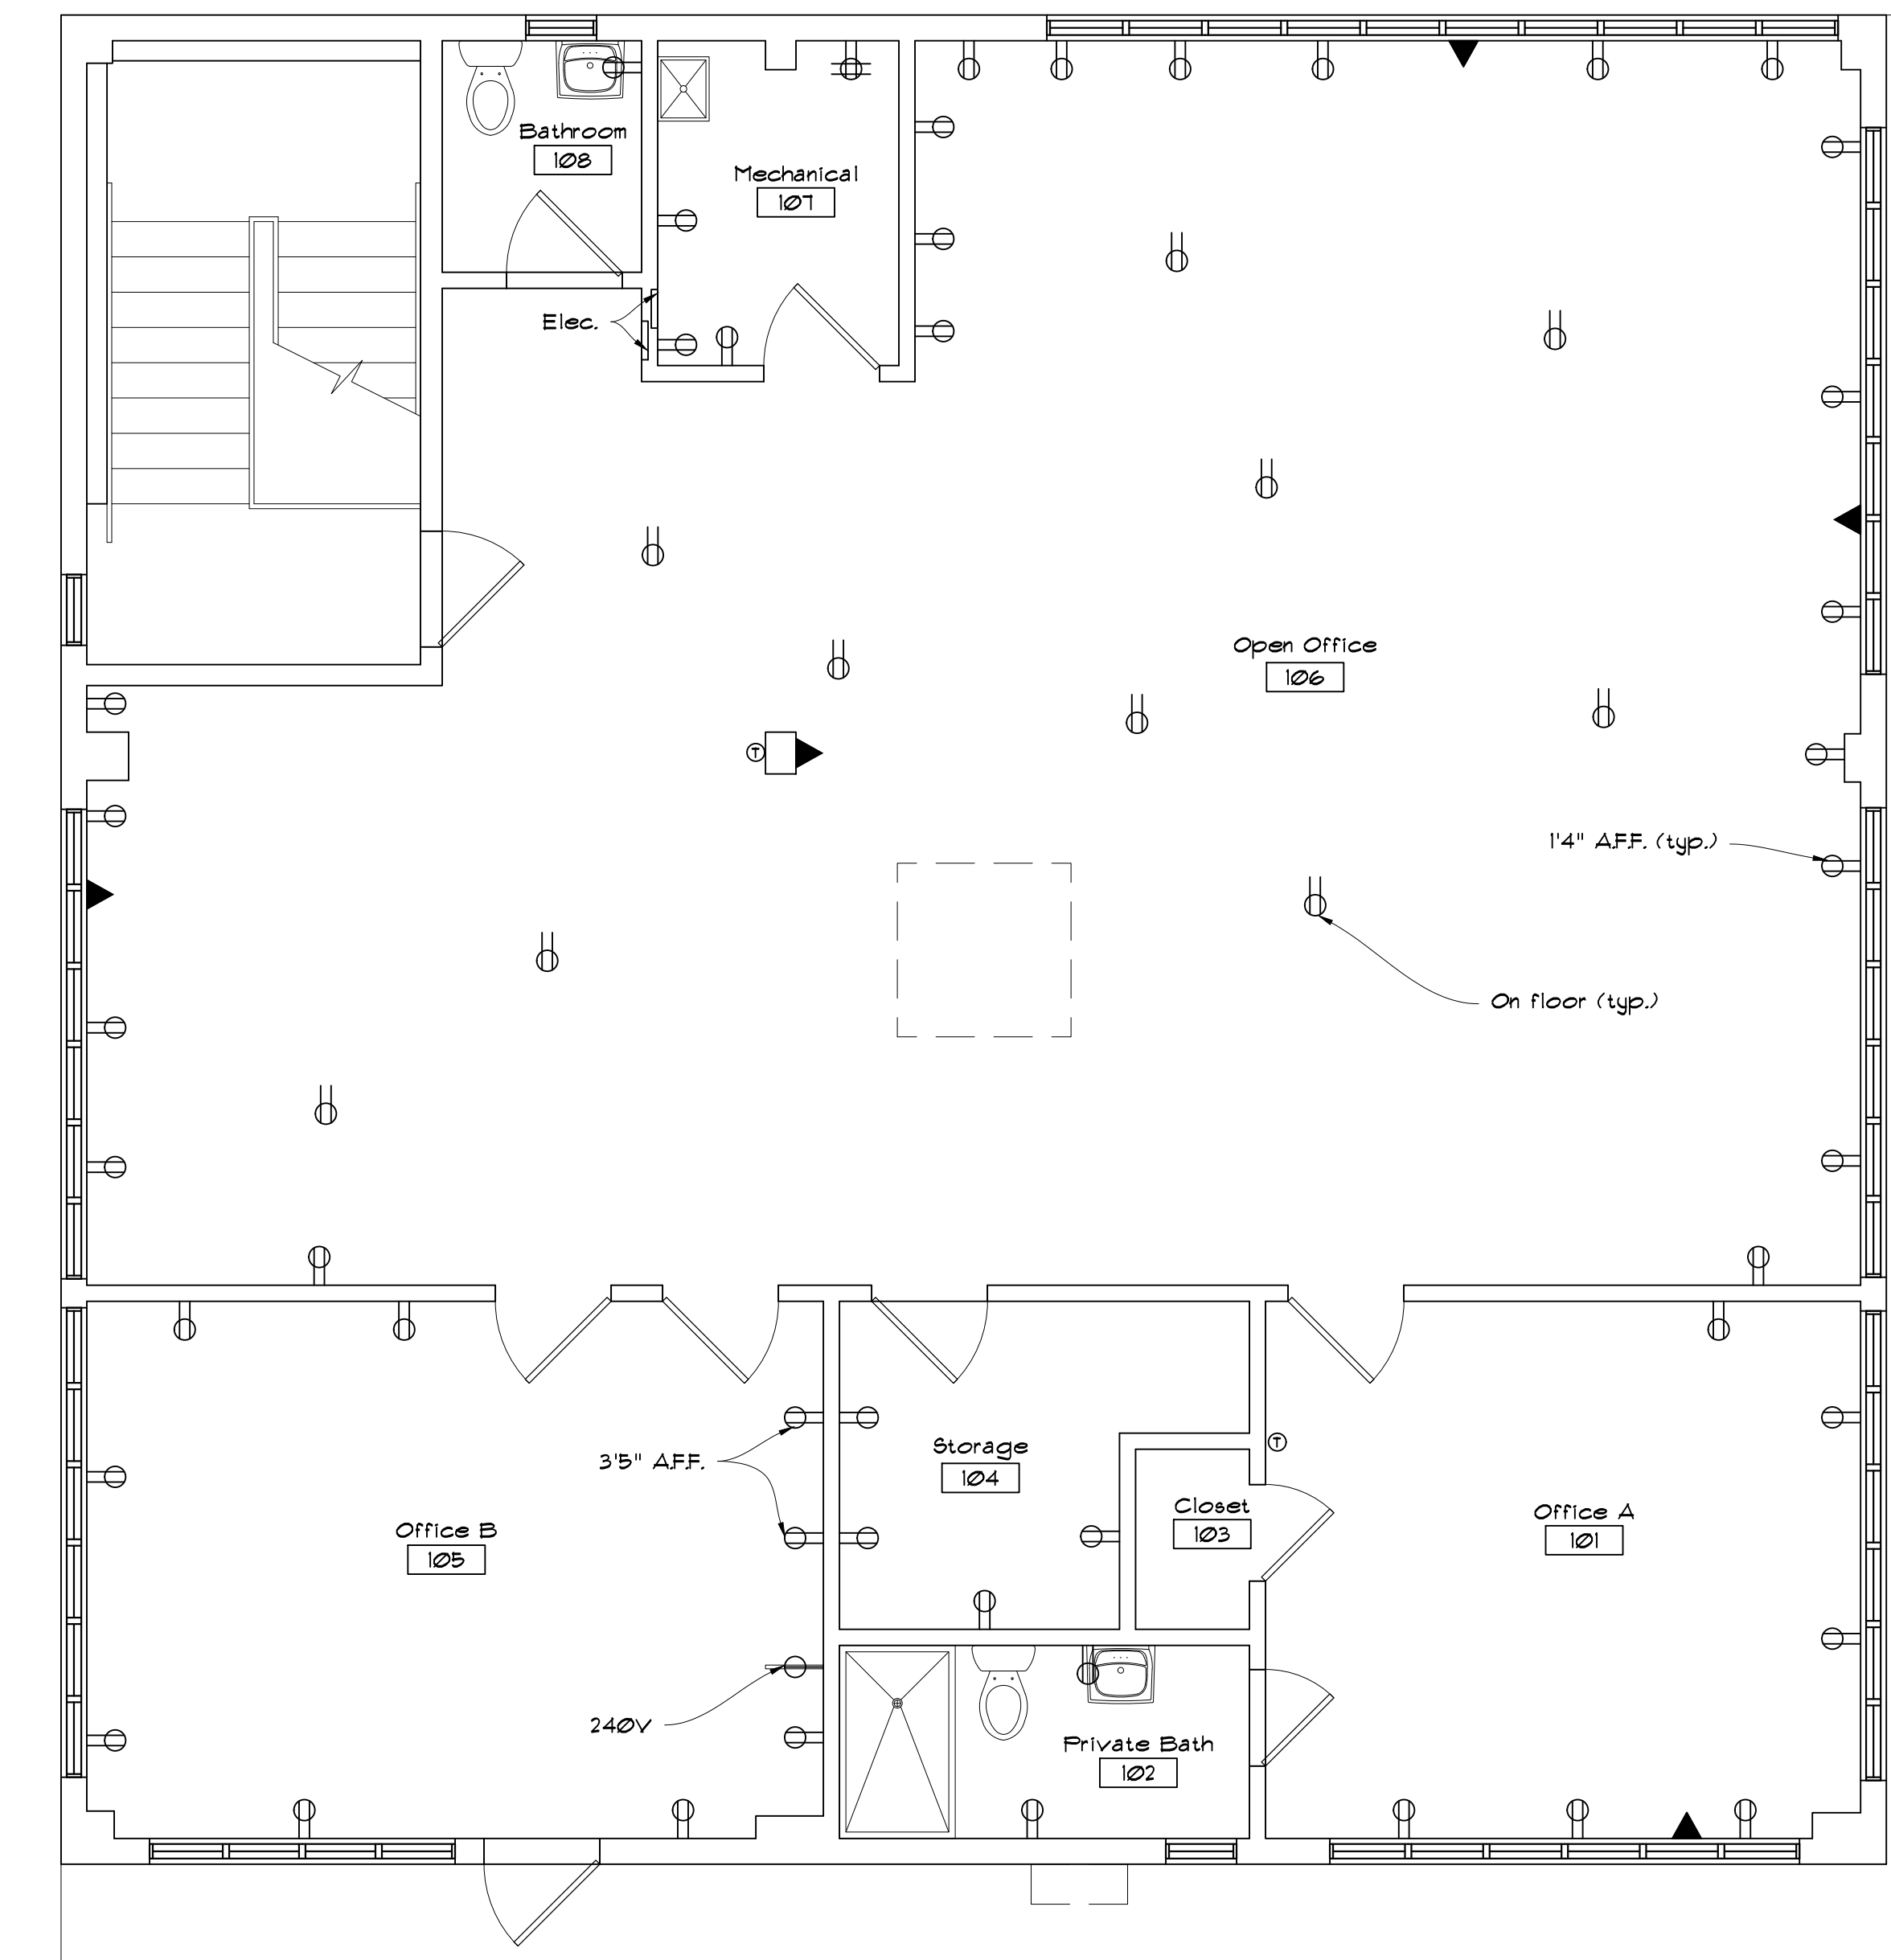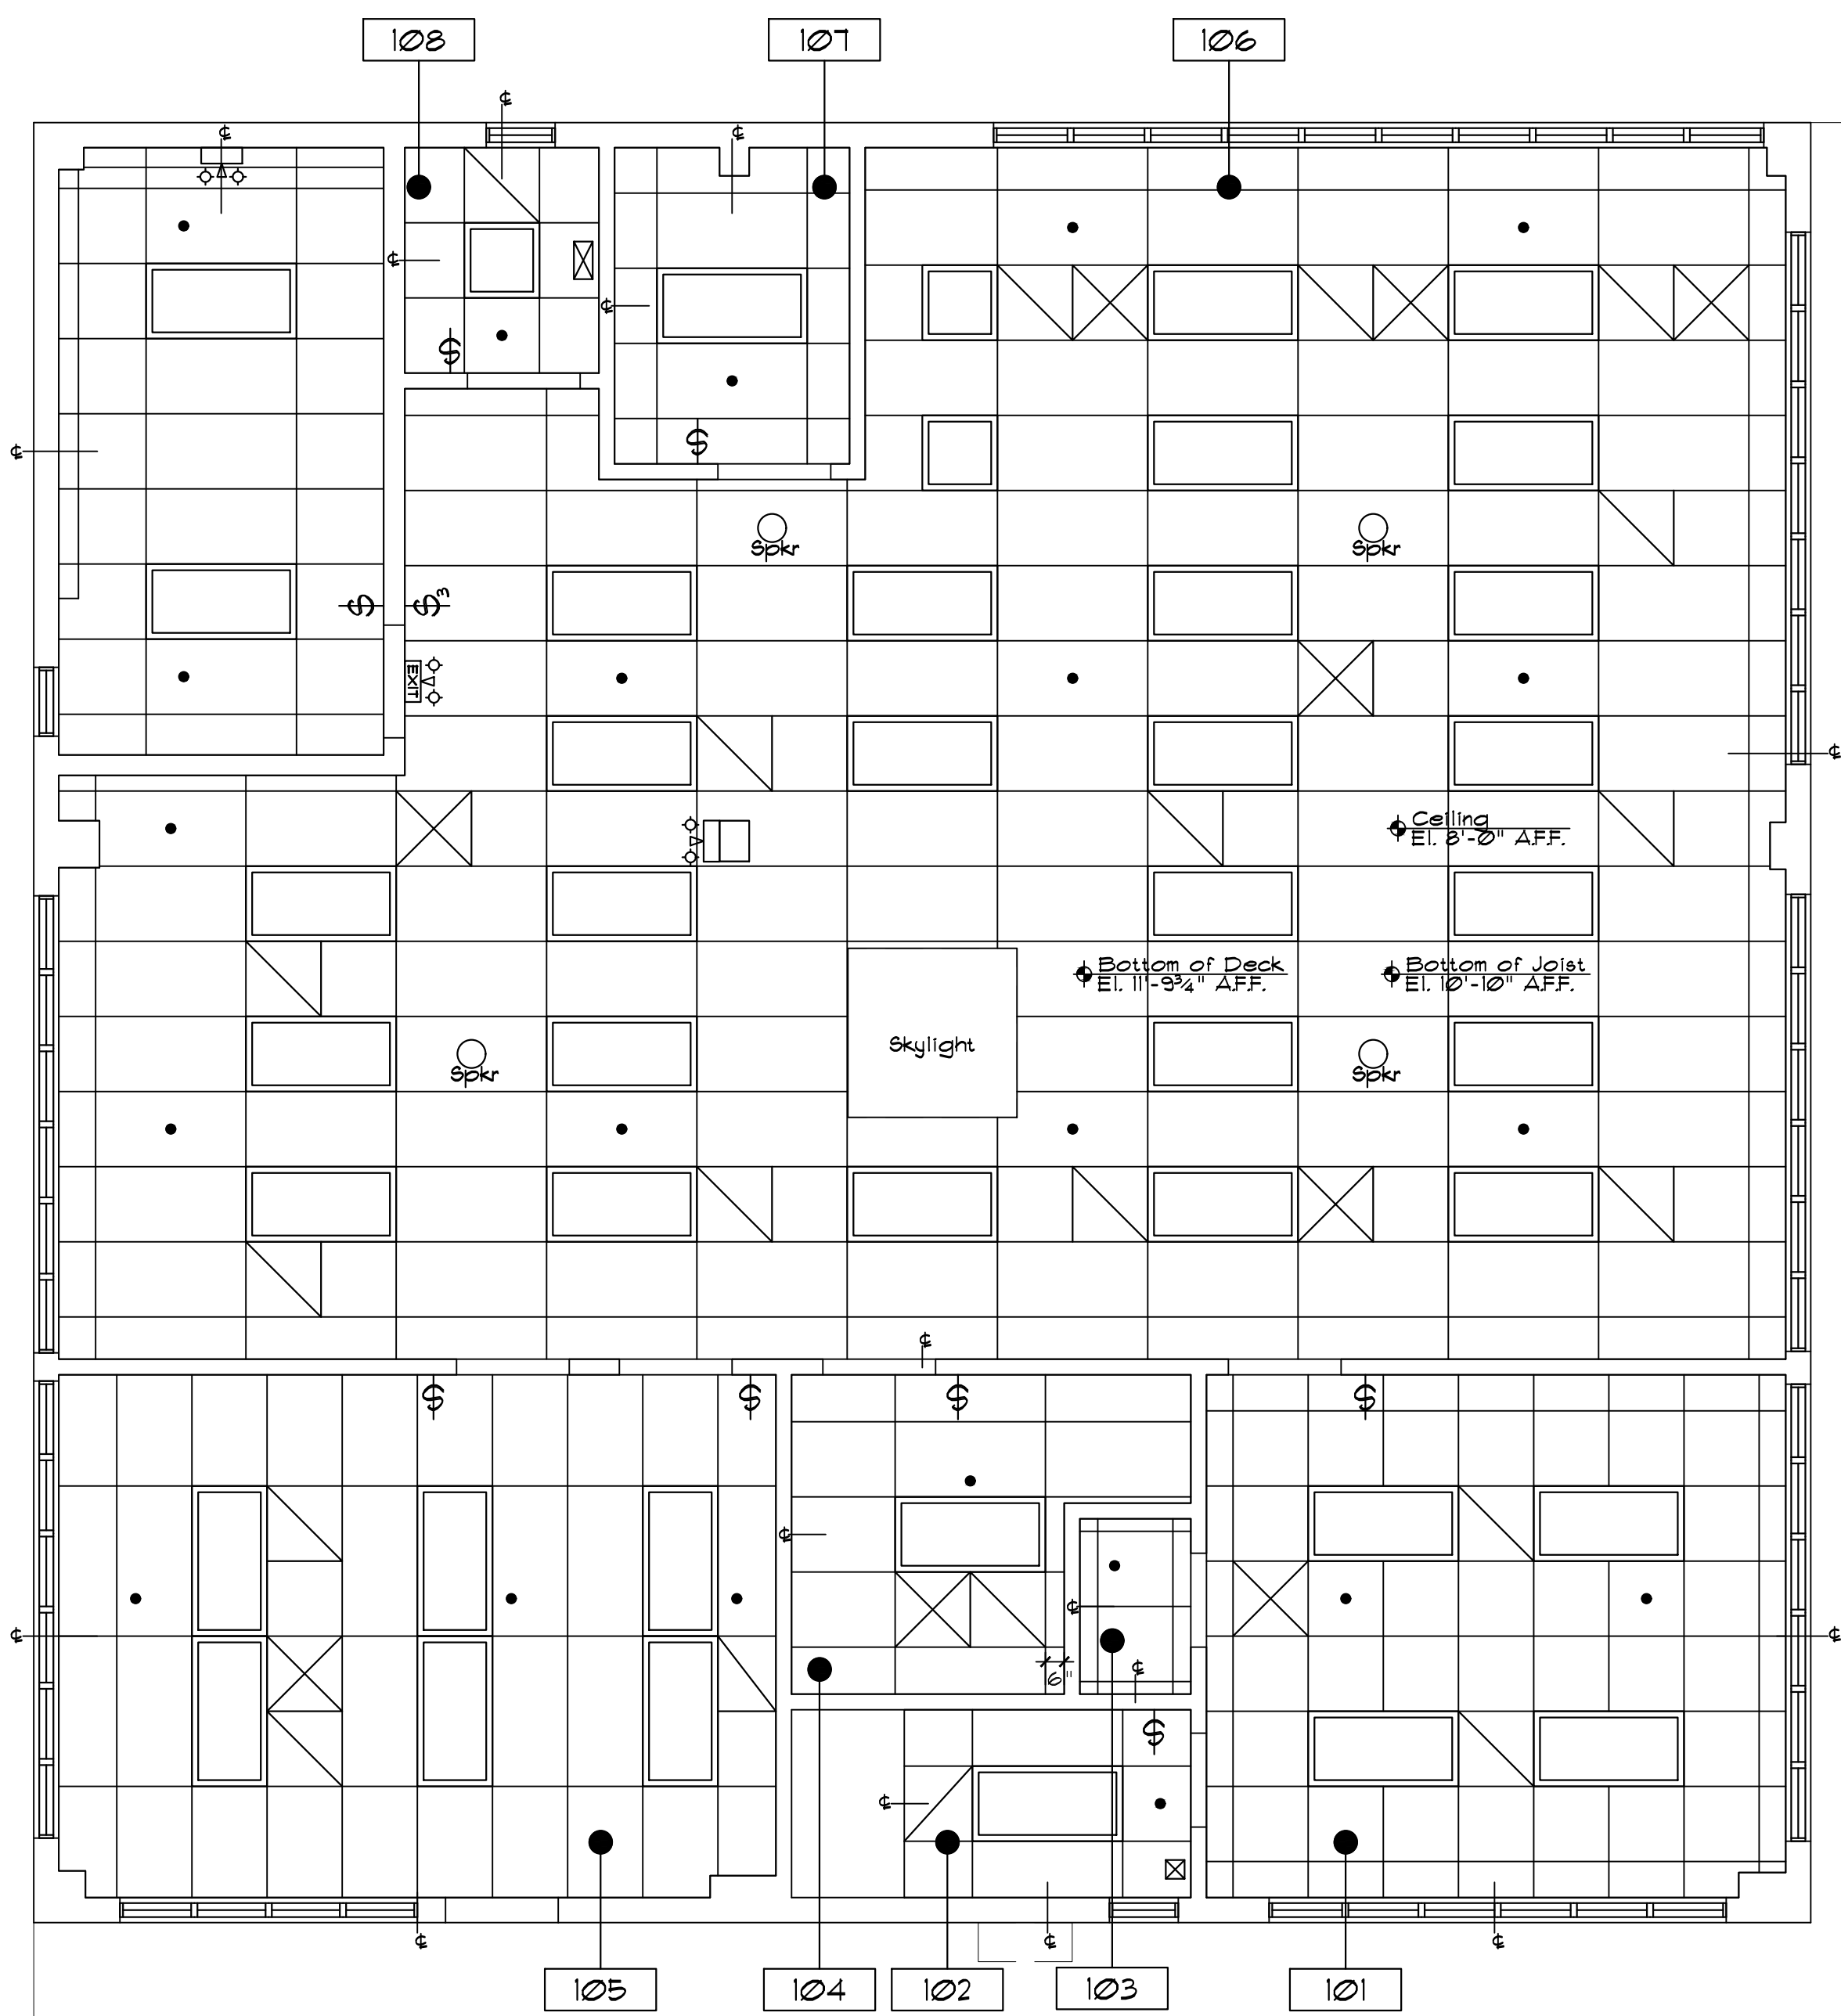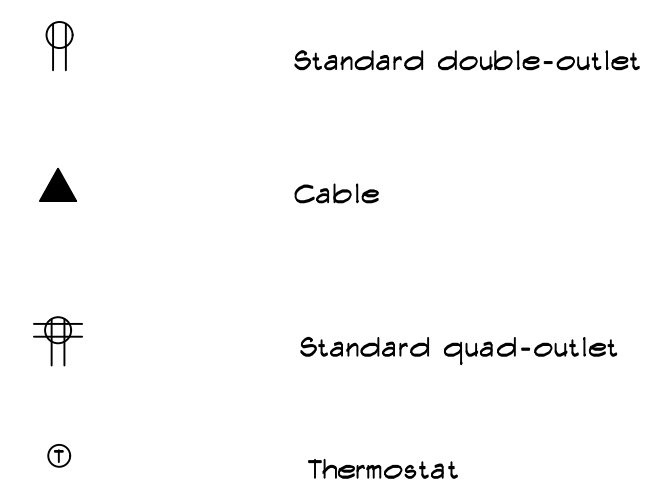

1 Existing RCP
A-102 SCALE: 1/4" = 1'-0"

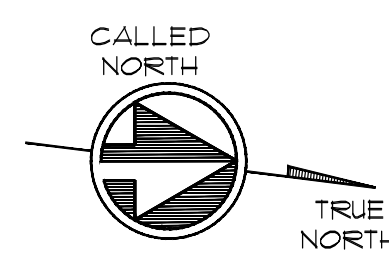

2 Existing Electrical Plan
A-102 SCALE: 1/4" = 1'-0"



Tenant renovation for:
Puleo 2nd Floor

141 Route 17 South
Paramus, New Jersey 07652
Block 2502 Lot 13



Wells Architecture
251 Park Avenue
Park Ridge, New Jersey 07656
Telephone / Messages 201-573-1627
Fax 201-573-0657
E-mail mail@wellsarchitecture.com
or with an urgent need call cell tel. 201-248-6892

New Jersey
Architect
NJ 8545
LLC ca 21AC000346000 ex 1/2022
Peter Raymond Wells
Peter Raymond Wells
Architect and Managing Member
Void if not signed and sealed.

Drawing List	
Number:	Title:
A-101	Floor Plan
A-102	Reflected Ceiling Plan & Electrical Plan

Drawing Title:
Reflected Ceiling Plan

Revisions / Notes:

Drawn by: DPA/PDW
Checked by: PRW

Copyright © Peter Raymond Wells Architect LLC.
DBA Wells Architecture All rights Reserved. These drawings are an instrument of service and shall not be used without written consent of Peter Wells

Project No.
679-21

Scale: As Noted
Date: 8/05/2021

A-102