




1 BUILDING B - FLOOR PLAN - 1ST FLOOR OVERALL
 A-1.1 SCALE: 3/64" = 1'-0"

CONSTRUCTION NOTES:
 ① ROUGH IN PLUMBING FOR FUTURE

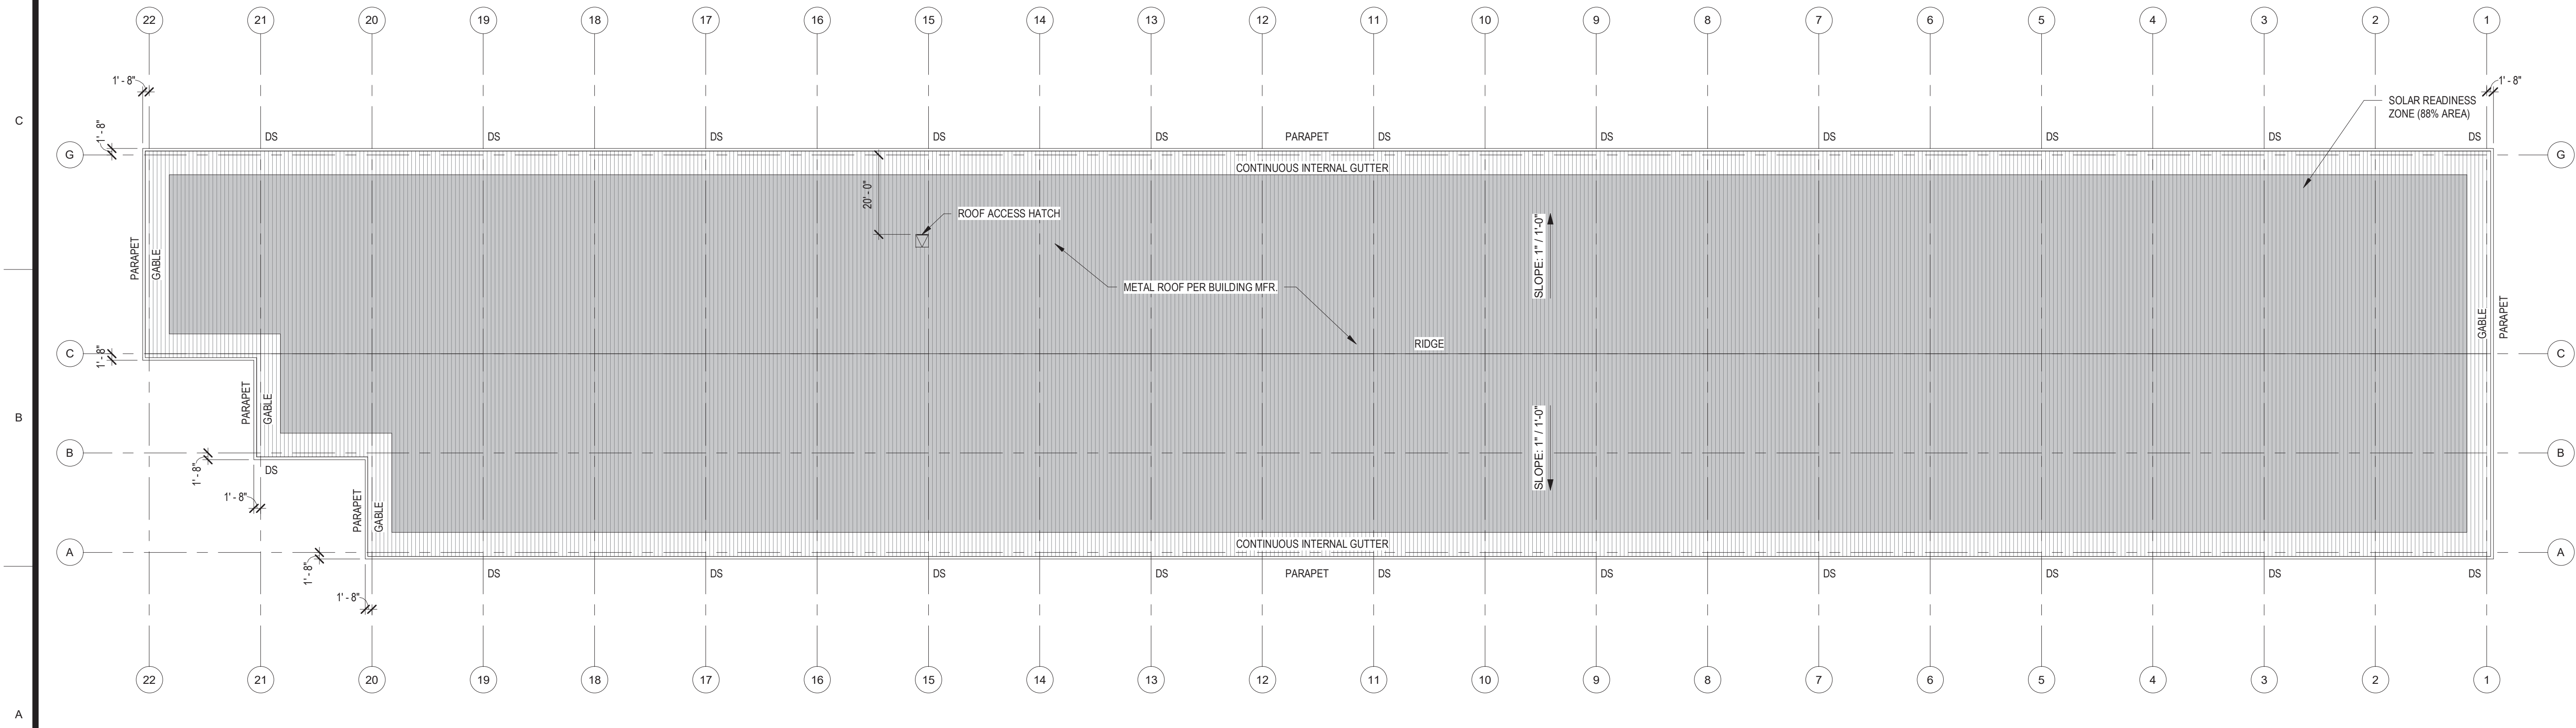


2 BUILDING B - ROOF PLAN
 A-1.1 SCALE: 3/64" = 1'-0"

REVISIONS	DESCRIPTION	DATE	BY

9342 REGISTERED ARCHITECT
Derrin Gesler
 DEVIN G. GESLER
 STATE OF WASHINGTON


DKEI Architectural Services
 1630 LUCCA LN.
 RICHLAND, WA 99352
 (509) 336-9716
 WWW.DKEIARCH.COM

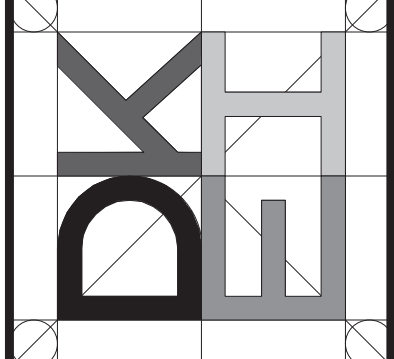

CLIENT: MATSON DEVELOPMENT
 PROJ. LOC.: 4401 LESLIE RD., RICHLAND, WA 99352
LESLIE FLEX SPACE - BUILDING B
FLOOR PLAN / ROOF PLAN

PROJECT NUMBER:
 20230411-B
 ISSUE DATE:
 11/07/2023

A-1.1
 Sheet 10 of 21
 Copyright DKEI PLLC

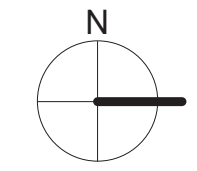

Bar Measures 1 inch