


# FLOOR PLAN

SCALE: 1/8"=1'-0"

### Key Plan:

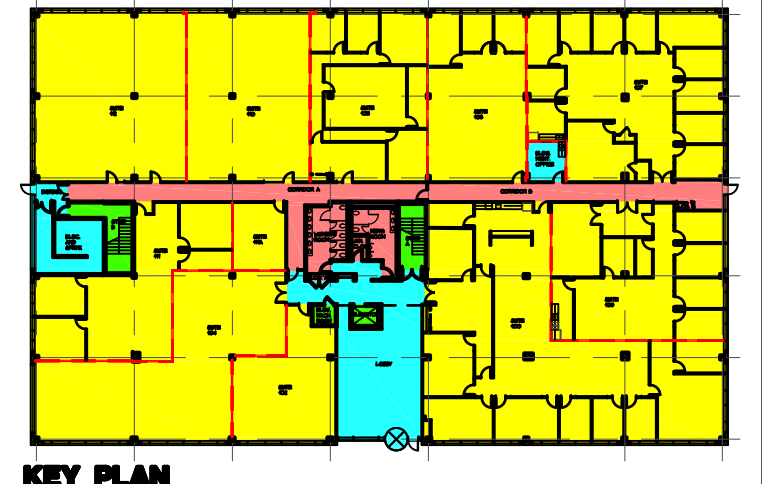

**Typical Drawing Legend:**  
**SP-A3-1-MLA**  
 Drawing Type: SP (Space Plan)  
 Location Letter: A3  
 Floor Number: 1  
 Drawing Code: ML (Mechanical/Electrical)  
 Drawing Number: 01

**Drawing Type:**  
**EC= Existing Conditions**  
**SP= Space Plan**  
**IEP= Intermediate Estimating Plan**  
**CEP= Construction Estimating Plan**  
**FEP= Furniture Estimating Plan**

**Facilities Consultant:**  
**AZTEC**  
 THE AZTEC CORPORATION  
 Woodbridge Place  
 517 Route One South  
 Iselin, New Jersey 08850  
 Voice: (732) 636-8999  
 Fax: (732) 636-7755

**Project Title and Location:**  
**4814 OUTLOOK DRIVE**  
**WALL TWP. NJ**

**Building Owner:**  
**STAR PLUS CAPITAL INC**

**Tenant/Occupant:**

**Drawing Title/Floor:**  
**SPACE PLAN**

- TO BE DEMOLISHED
- EXISTING PARTITION TO REMAIN
- /— EXISTING PARTITION WITH GLASS
- /--- DEMISING PARTITION (NEW OR EXISTING)
- /— NEW PARTITION (TYPE TO BE DETERMINED)
- /—/— NEW PARTITION WITH GLASS
- LOW PARTITION
- /// MILLWORK
- /— FURNITURE SYSTEMS PANELS
- E = EXISTING
- N = NEW

No	Revision	Date

Initial Dwg Date: FEBRUARY 28, 2019 Scale: 1/8"=1'-0"  
 Job No.: Chk By: [Signature]  
 Drawn By: AZT Team Leader: PLAN NORTH

Dwg No:  
**BS-01**

Dwg File: BS-01-4814 OUTLOOK DRIVEDWG PIC: KMK

THIS DRAWING AND ITS CONTENTS, INCLUDING BUT NOT LIMITED TO ALL PATENTABLE FEATURES, SEPARATELY OR COLLECTIVELY SHOWN, CONSTITUTE THE ORIGINAL AND UNPUBLISHED PROPERTY OF AZTEC ARCHITECTS, LLC. THIS DRAWING MAY NOT BE DISCLOSED, REPRODUCED IN WHOLE OR PART OR EMPLOYED FOR ANY PURPOSE OTHER THAN SPECIFICALLY PERMITTED BY WRITTEN CONSENT OF AZTEC ARCHITECTS, LLC AND IS LOANED SUBJECT TO RETURN ON DEMAND.