

LEGEND


- THIN BRICK WALL FINISH
- SMOOTH PLASTER WALL FINISH

KEYNOTES


- ◇ STEEL AND EXPANDED METAL MESH DISPLAY CASES

BUILDING PLAN NOTES:

1. ALL EXPOSED INTERIOR STRUCTURAL STEEL (NEW AND EXISTING) TO BE RUSTED (CORTEN LOOK)
2. ALL BOOTHS TO BE SIMILAR TO LA LOMA CASTLE ROCK CONSTRUCTION
3. GAS LANTERNS AND TORCH TO BE SIMILAR TO LA LOMA CASTLE ROCK.

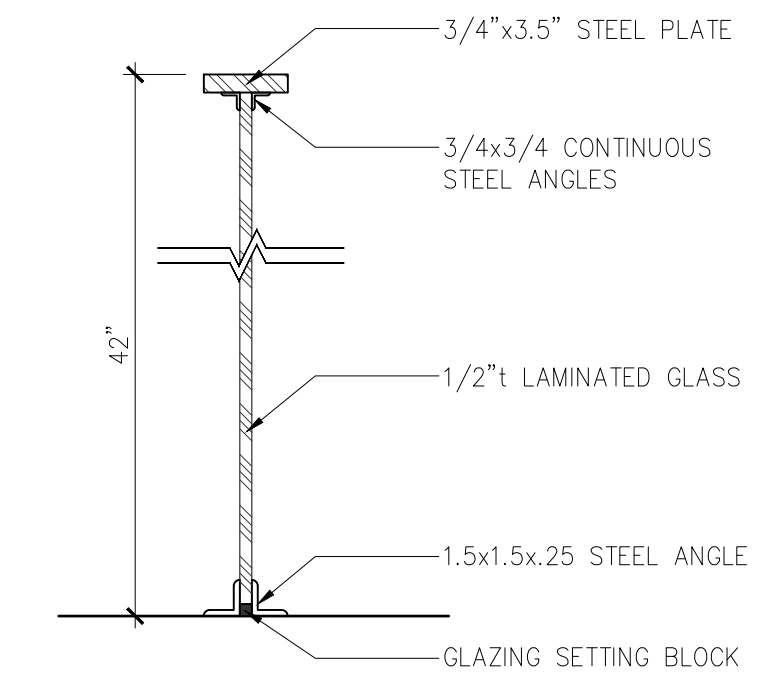

2 TYPICAL GUARDRAIL
1-1/2" = 1'-8"

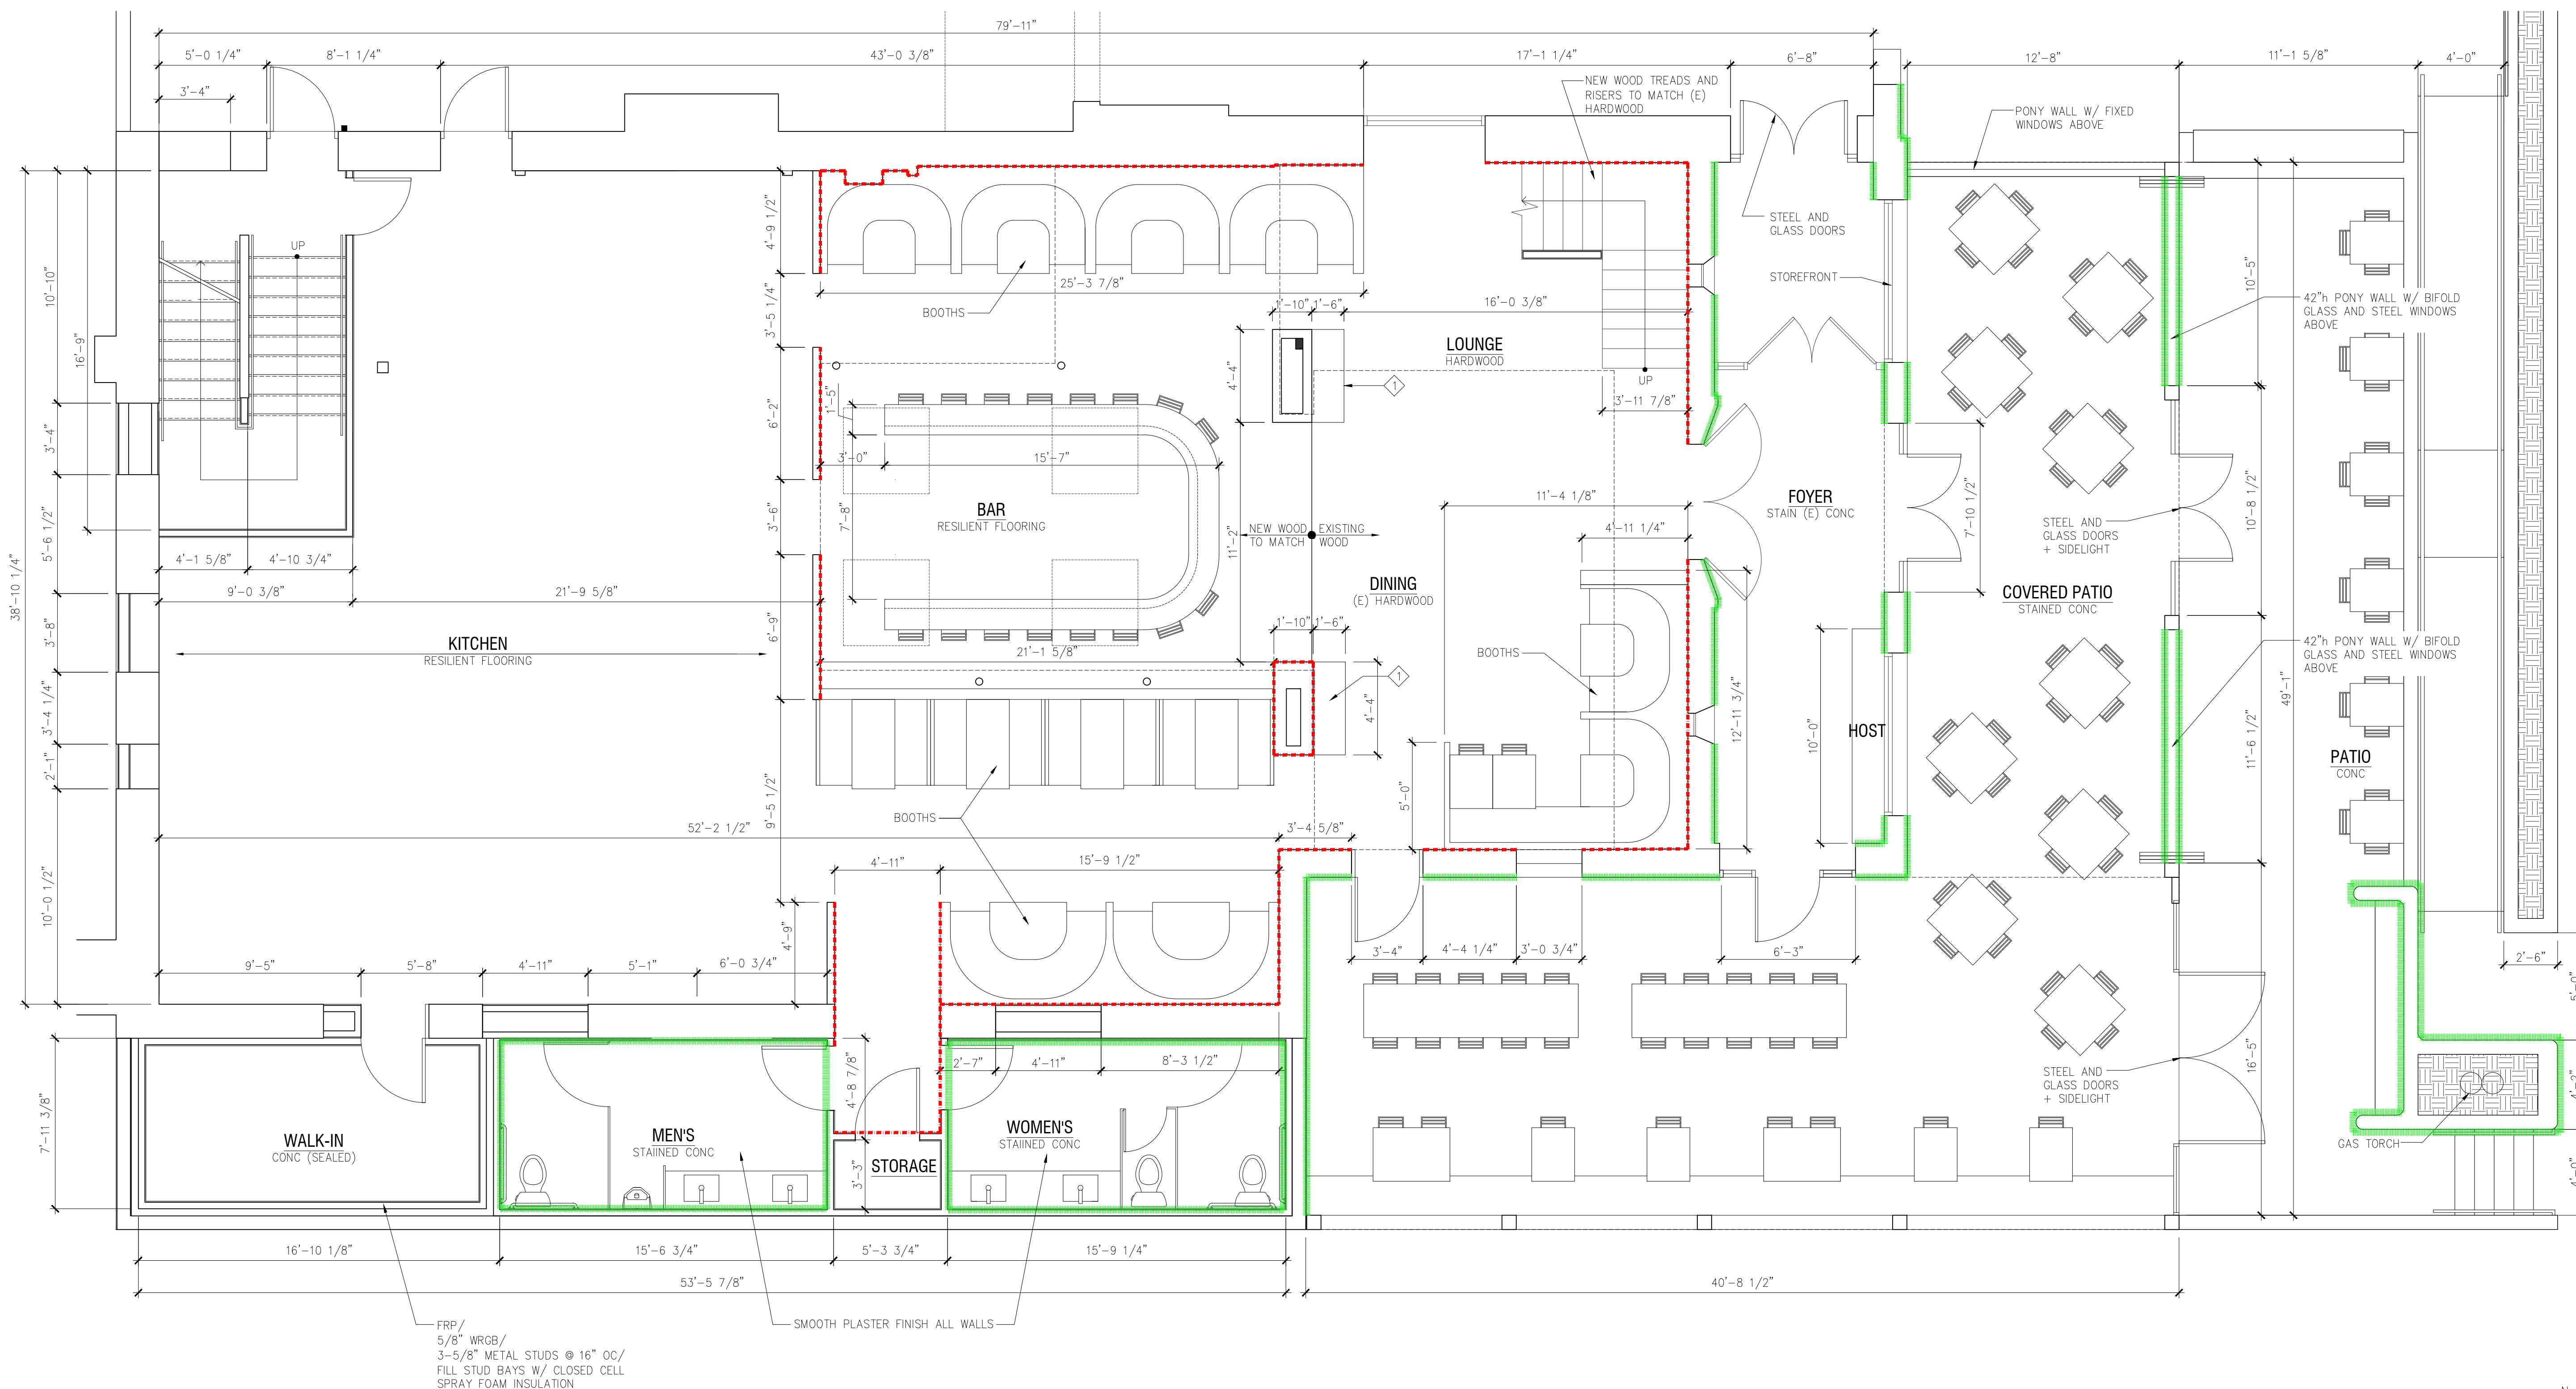

1 LEVEL ONE FLOOR PLAN
1/4" = 1'-0"

LEVEL ONE FLOOR PLAN

ECHO

2022-020-LA LOMA
4 S NABATCH AVE, #129
COLORADO SPRINGS,
CO 80903

date: 09.16.2022
phase: PRICING SET
drawn by: JMB

Echo Architecture, LLC
4 S Nabatch Ave, #129
Colorado Springs, CO 80903
www.echo-arch.com
t 719.387.7836

A2.1

LEGEND


- THIN BRICK WALL FINISH
- SMOOTH PLASTER WALL FINISH

KEYNOTES

- ◇ STEEL AND EXPANDED METAL MESH DISPLAY CASES

BUILDING PLAN NOTES:

1. ALL EXPOSED INTERIOR STRUCTURAL STEEL (NEW AND EXISTING) TO BE RUSTED (CORTEN LOOK)
2. ALL BOOTHS TO BE SIMILAR TO LA LOMA CASTLE ROCK CONSTRUCTION.
3. GAS LANTERNS AND TORCH TO BE SIMILAR TO LA LOMA CASTLE ROCK.

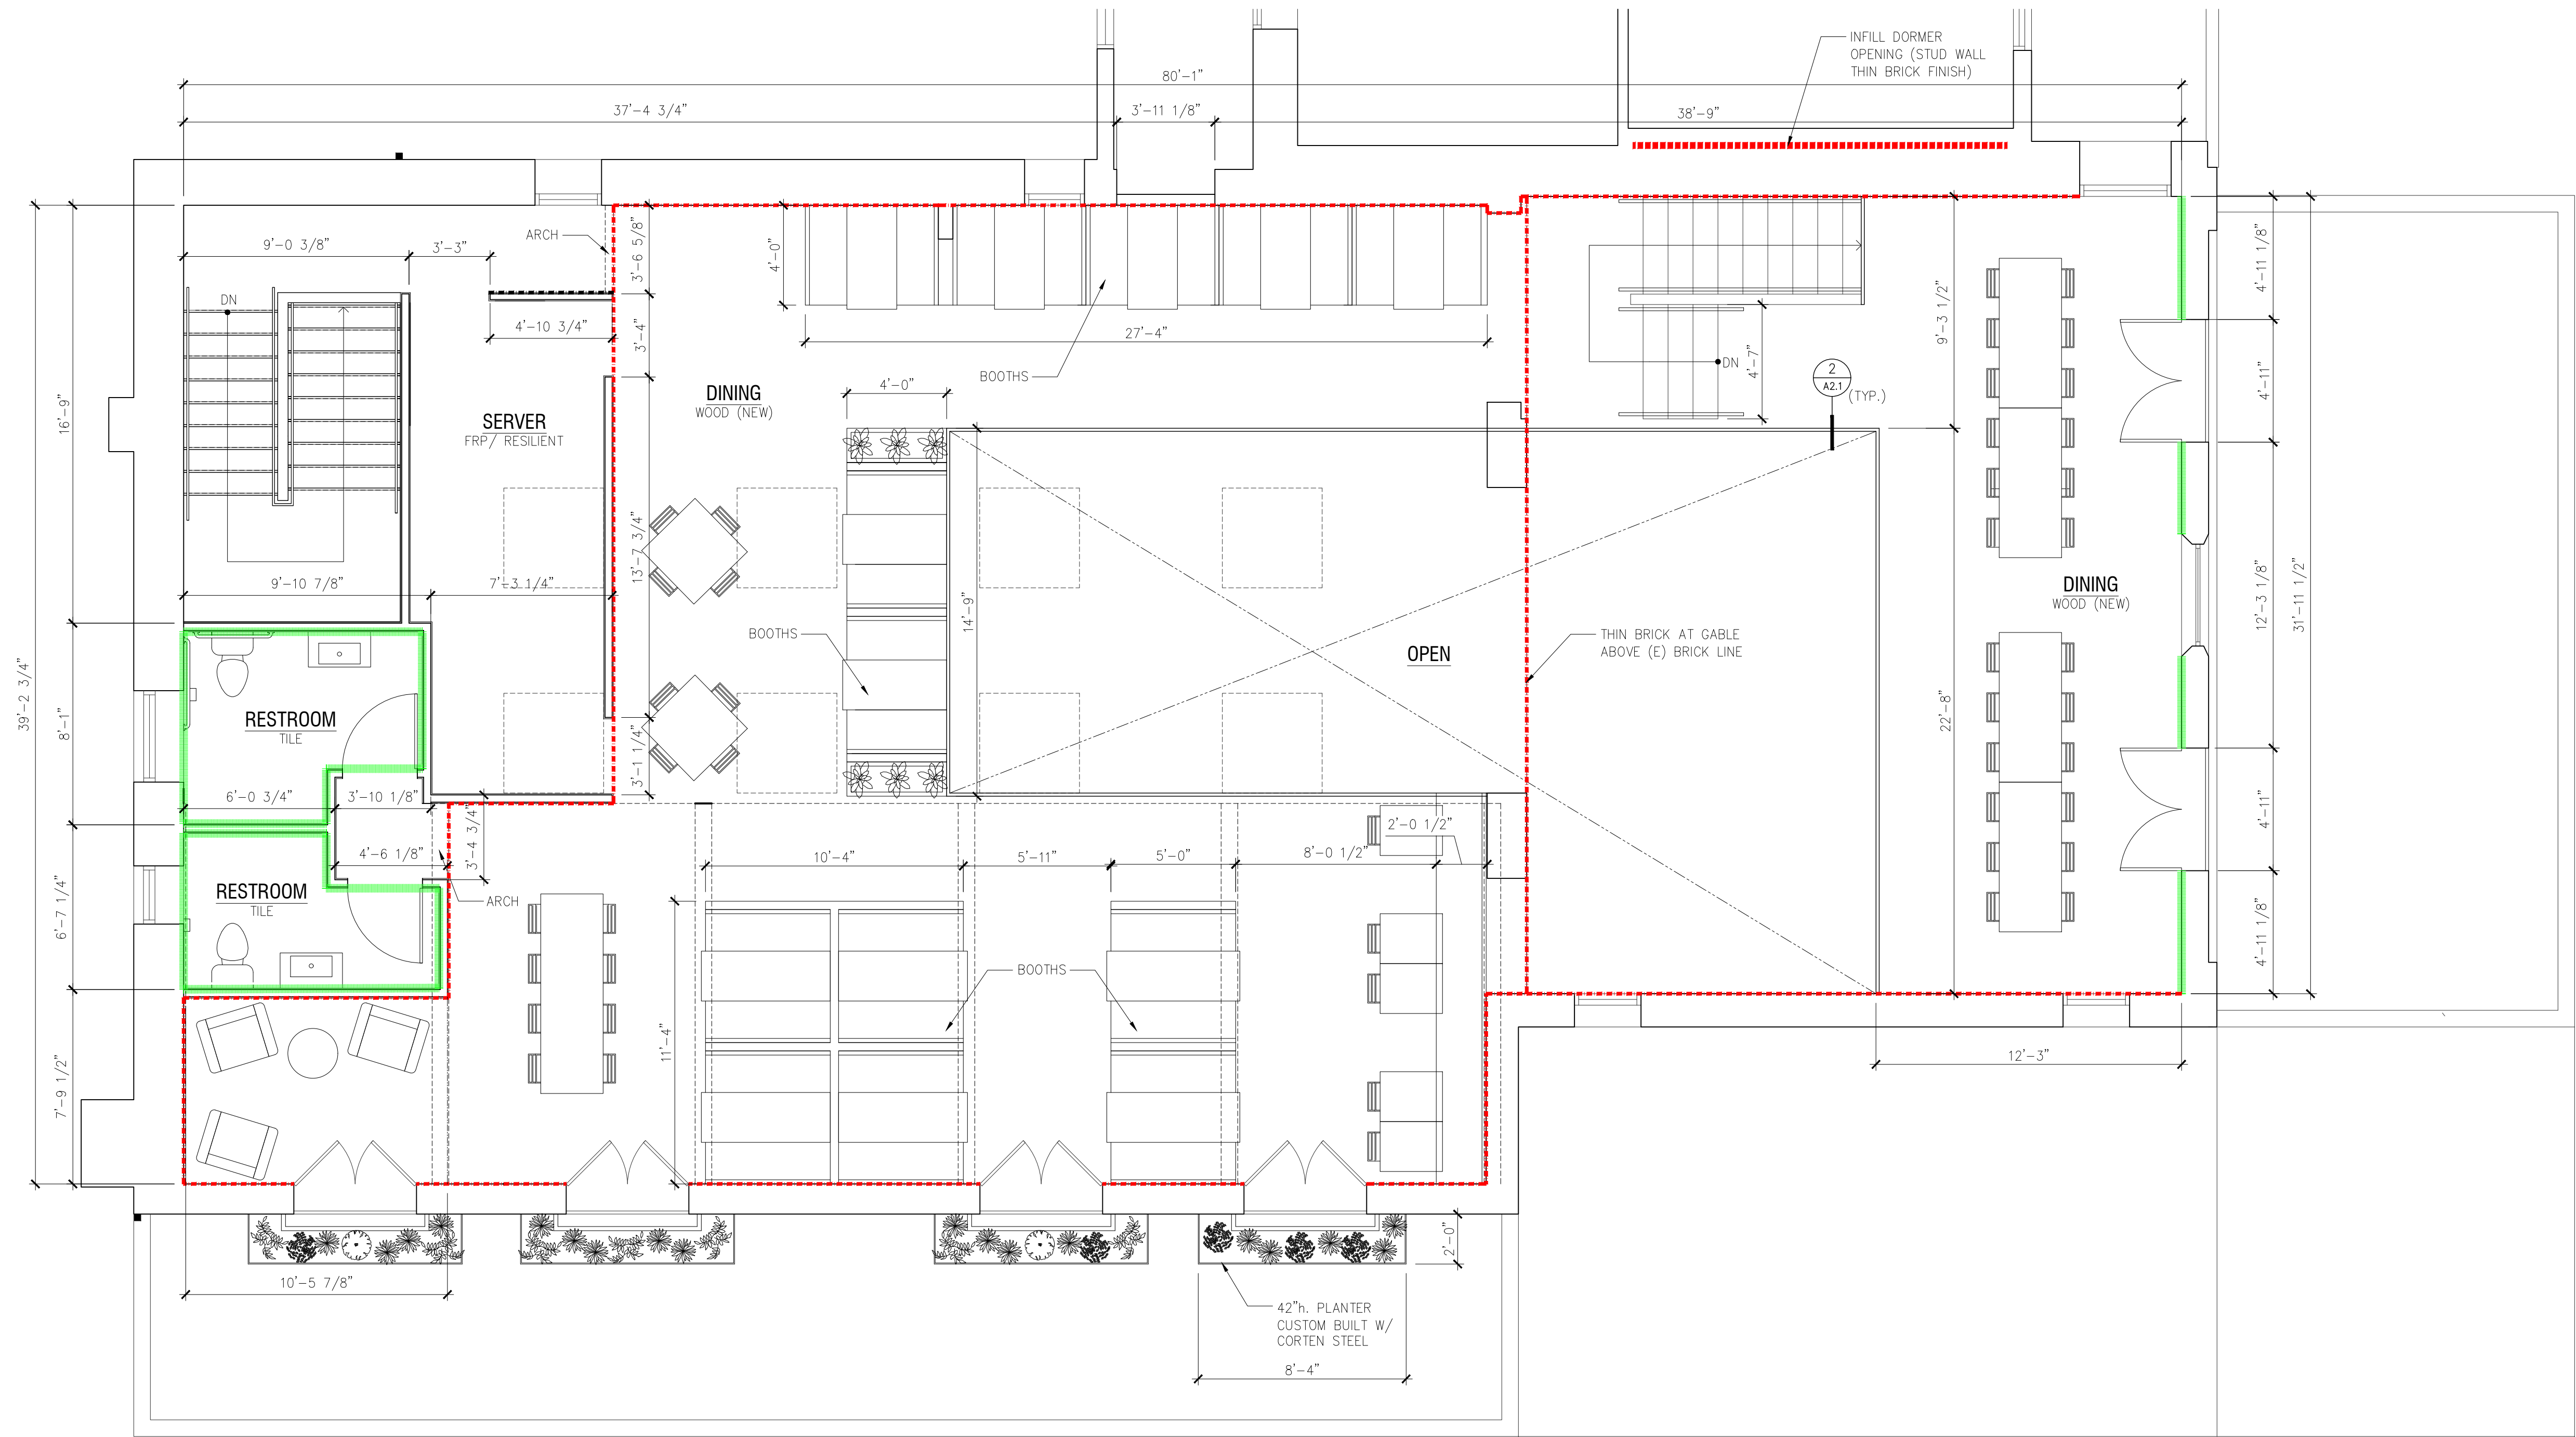

1 LEVEL TWO FLOOR PLAN
1/4" = 1'-0"

LEVEL TWO FLOOR PLAN


ECHO

2022-020-LA LOMA
316 N TEJON STREET
COLORADO SPRINGS, CO 80903






 
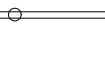

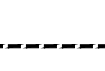


date: 09.16.2022
phase: PRICING SET
drawn by: JNB



Echo Architecture, LLC
4 S Natchez Ave., #129
Colorado Springs, CO 80903
www.echo-arch.com
t 719.387.7836

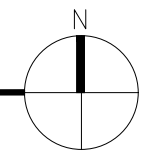A2.2

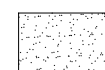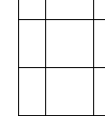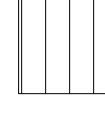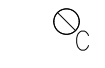

LEGEND

-  NEW GYP BD CEILING
-  VINYL FACED ACOUSTIC CEILING TILES
-  PERFORATED CORRUGATED CORTEN
-  RECESSED CAN DOWNLIGHT
-  GAS LANTERN
-  VANITY LIGHT
-  UTILITY LIGHT
-  TRACK LIGHT
-  ELECTRIC HEATER
EH
-  WALL SCONCE
WS
-  ROPE LIGHT

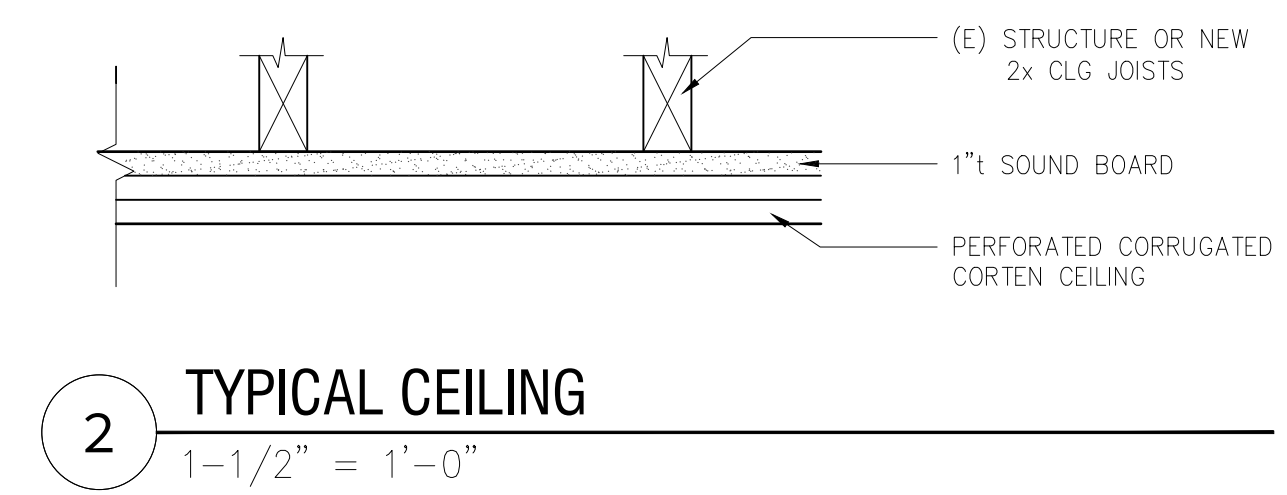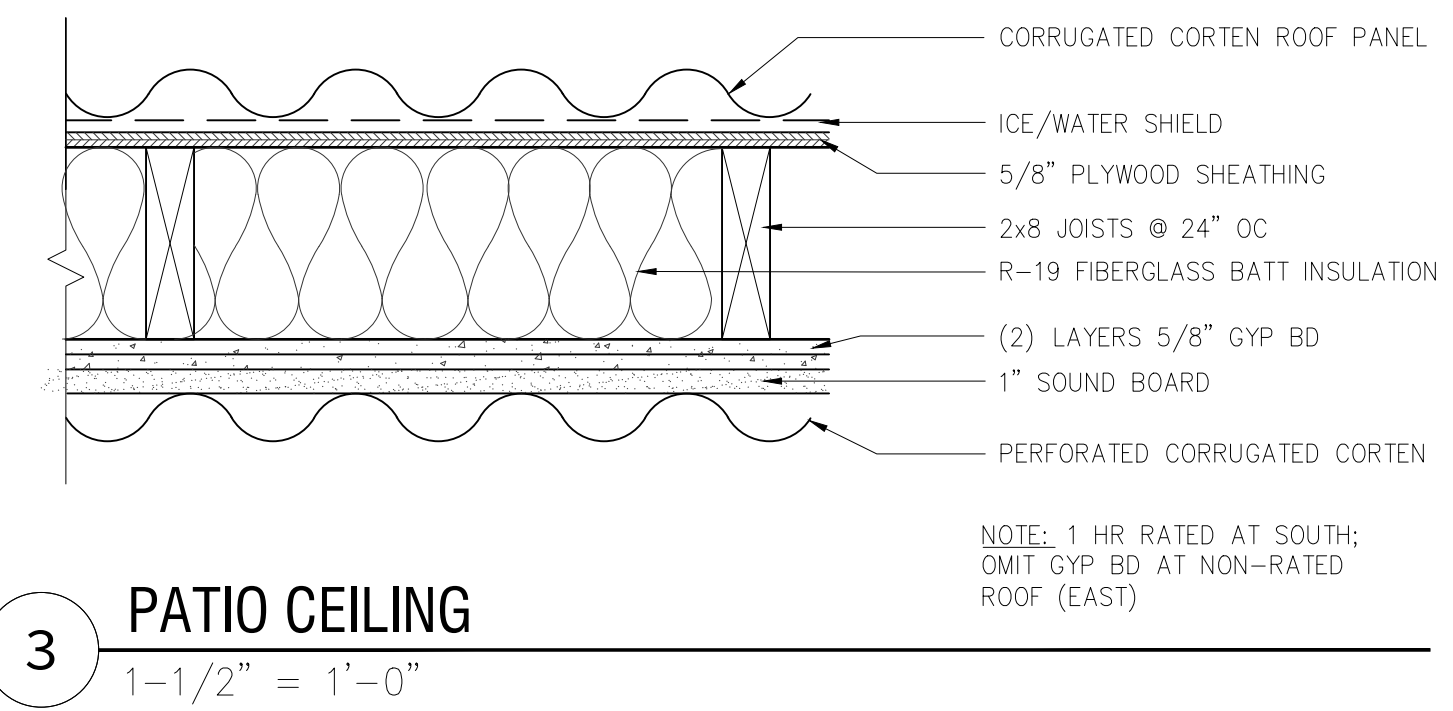


REFLECTED CEILING PLAN

ECHO

2022-020-LA LOMA
316 N TEJON
STREET
COLORADO SPRINGS,
CO
80903

date:
09.16.2022
phase:
PRICING SET
drawn by:
JNB






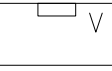
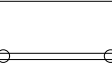
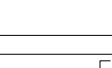


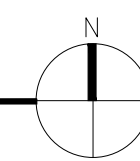
Echo Architecture, LLC
4 S Natchez Ave., #120
Colorado Springs, CO 80903
www.echo-arch.com
t 719.387.7836




A3.1

1 LEVEL ONE REFLECTED CEILING PLAN
1/4" = 1'-0"

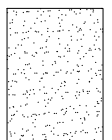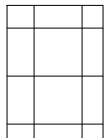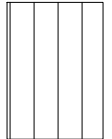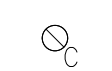LEGEND

-  NEW GYP BD CEILING
-  VINYL FACED ACOUSTIC CEILING TILES
-  PERFORATED CORRUGATED CORTEN
-  RECESSED CAN DOWNLIGHT
-  GAS LANTERN
-  VANITY LIGHT
-  UTILITY LIGHT
-  TRACK LIGHT
-  ELECTRIC HEATER
-  WALL SCONCE
-  ROPE LIGHT

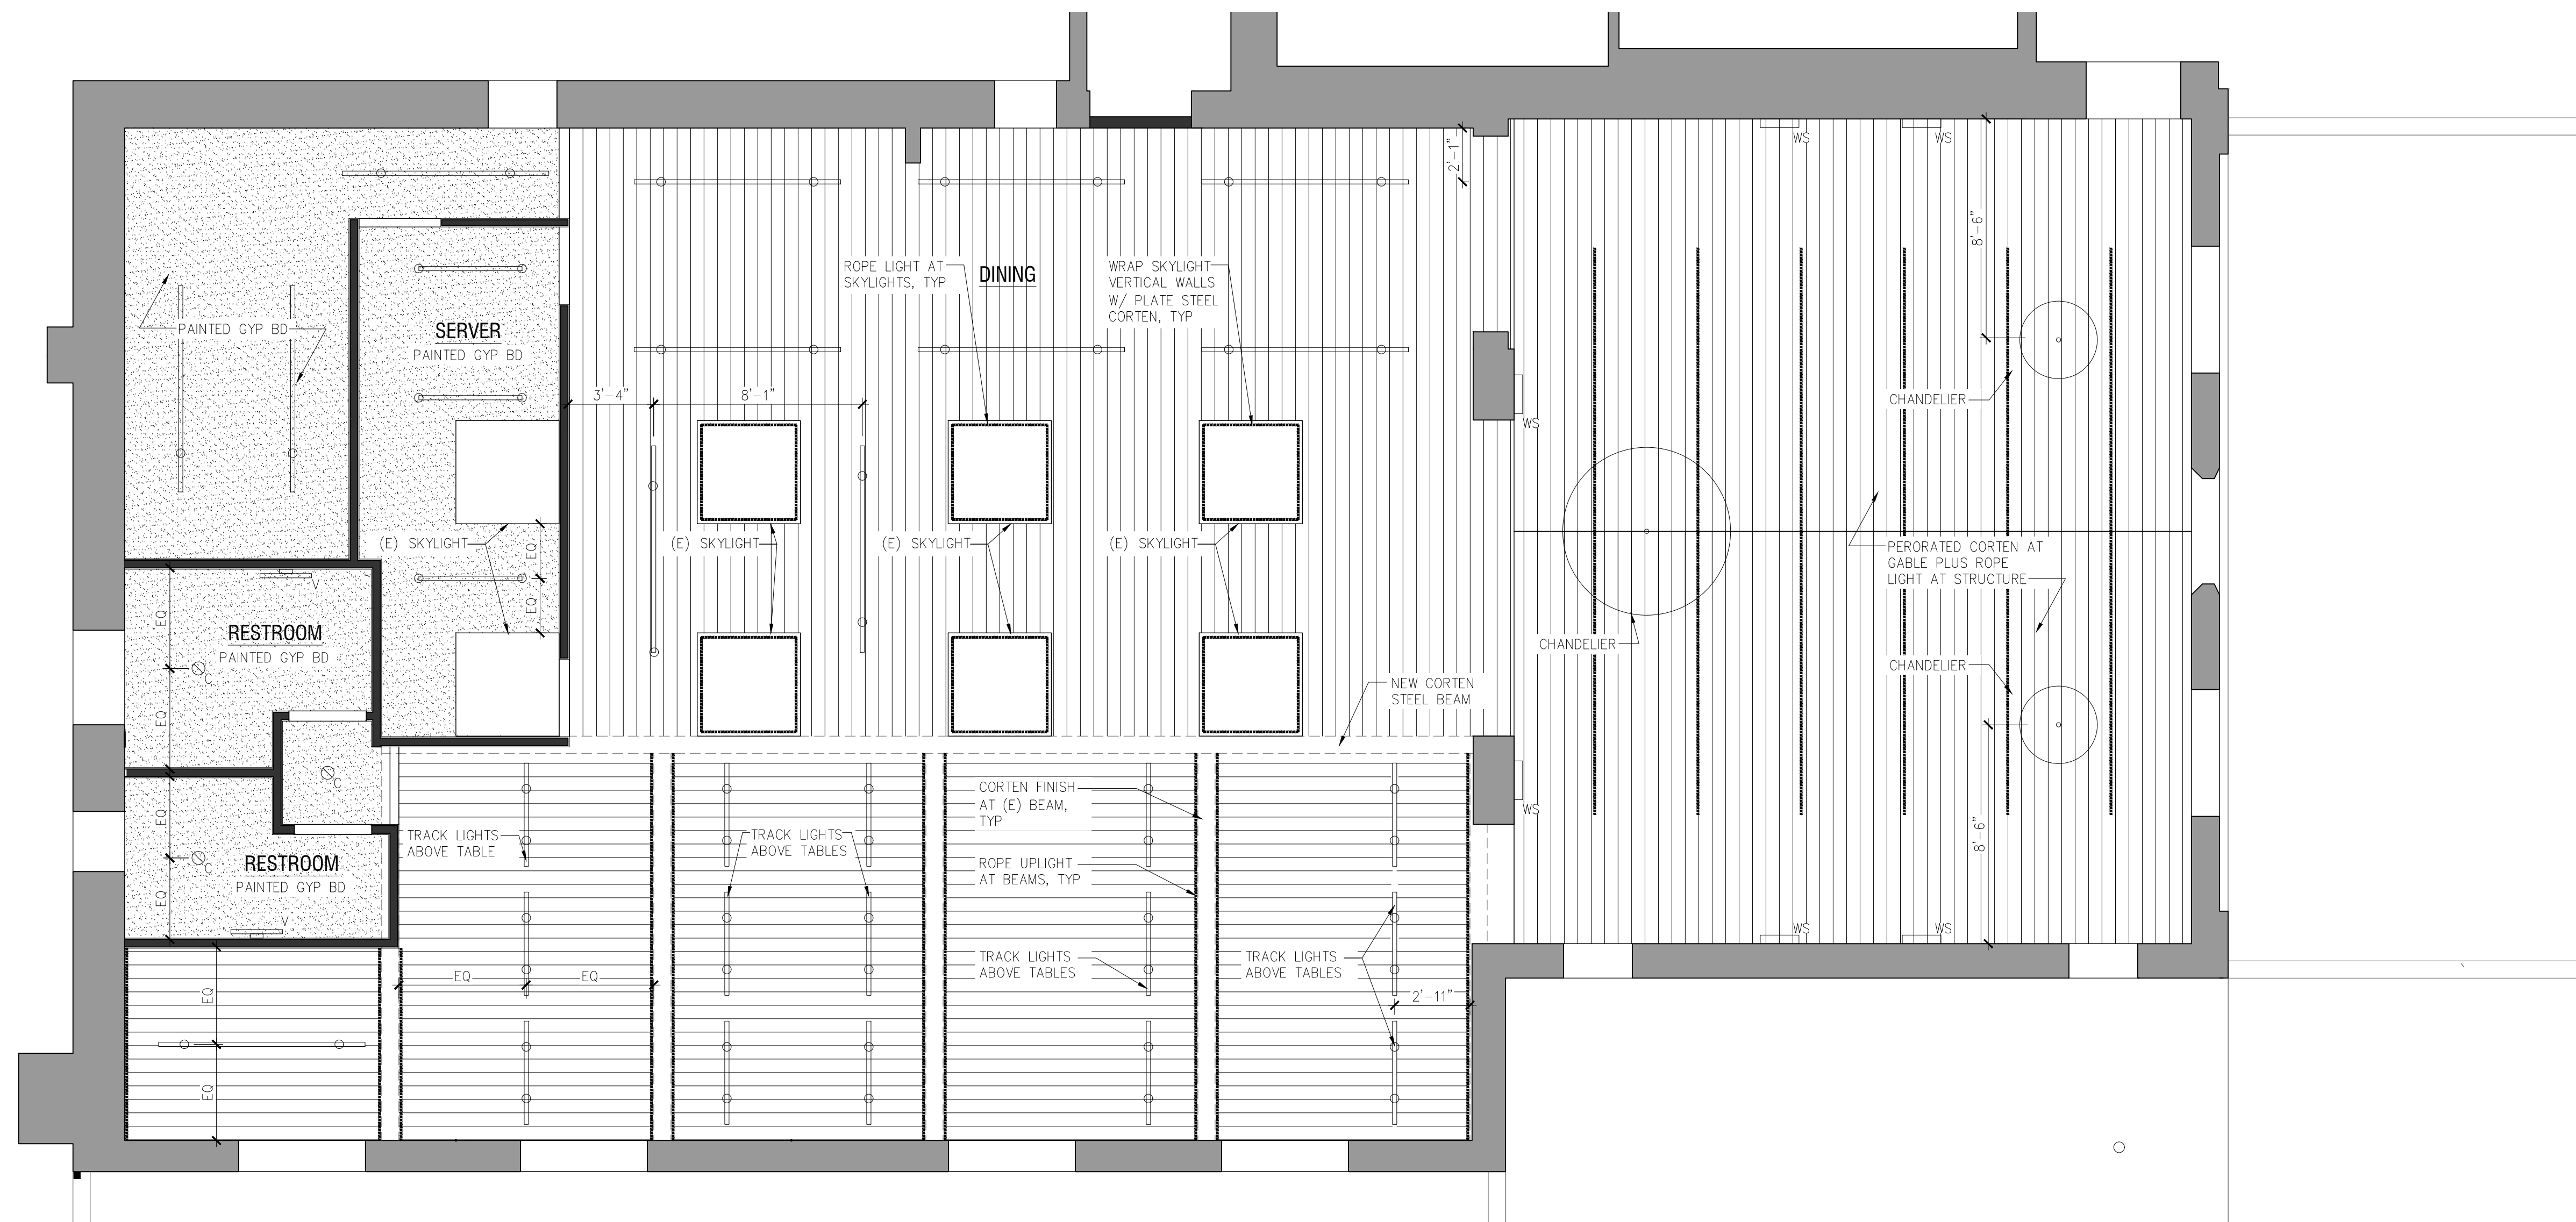


REFLECTED CEILING PLAN

ECHO

2022-020-LA LOMA
316 N TEJON
STREET
COLORADO SPRINGS,
CO
80903

date:
09.16.2022
phase:
PRICING SET
drawn by:
JNB

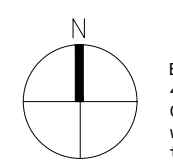

Echo Architecture, LLC
4 S Natchez Ave., #120
Colorado Springs, CO 80903
www.echo-arch.com
t 719.387.7836

A3.2