


DEMO WALL FOR 12'0" WIDE 8'0" HIGH SLIDING CLEAR GLASS DOOR. SINGLE PANE INTERIOR GRADE THRESHOLD BY LANDLORD. SEE SPECS FOR SLIDING GLASS DOOR COMPANY

SONOS MINI 'PLAY' STREAMING BY TENANT

6" HIGH 2X12 DOUG FIR TREAD AND 2X6 RISER

72" X 80 1/2" SLIDING DOOR

EXISTING EXPANSION JOINT

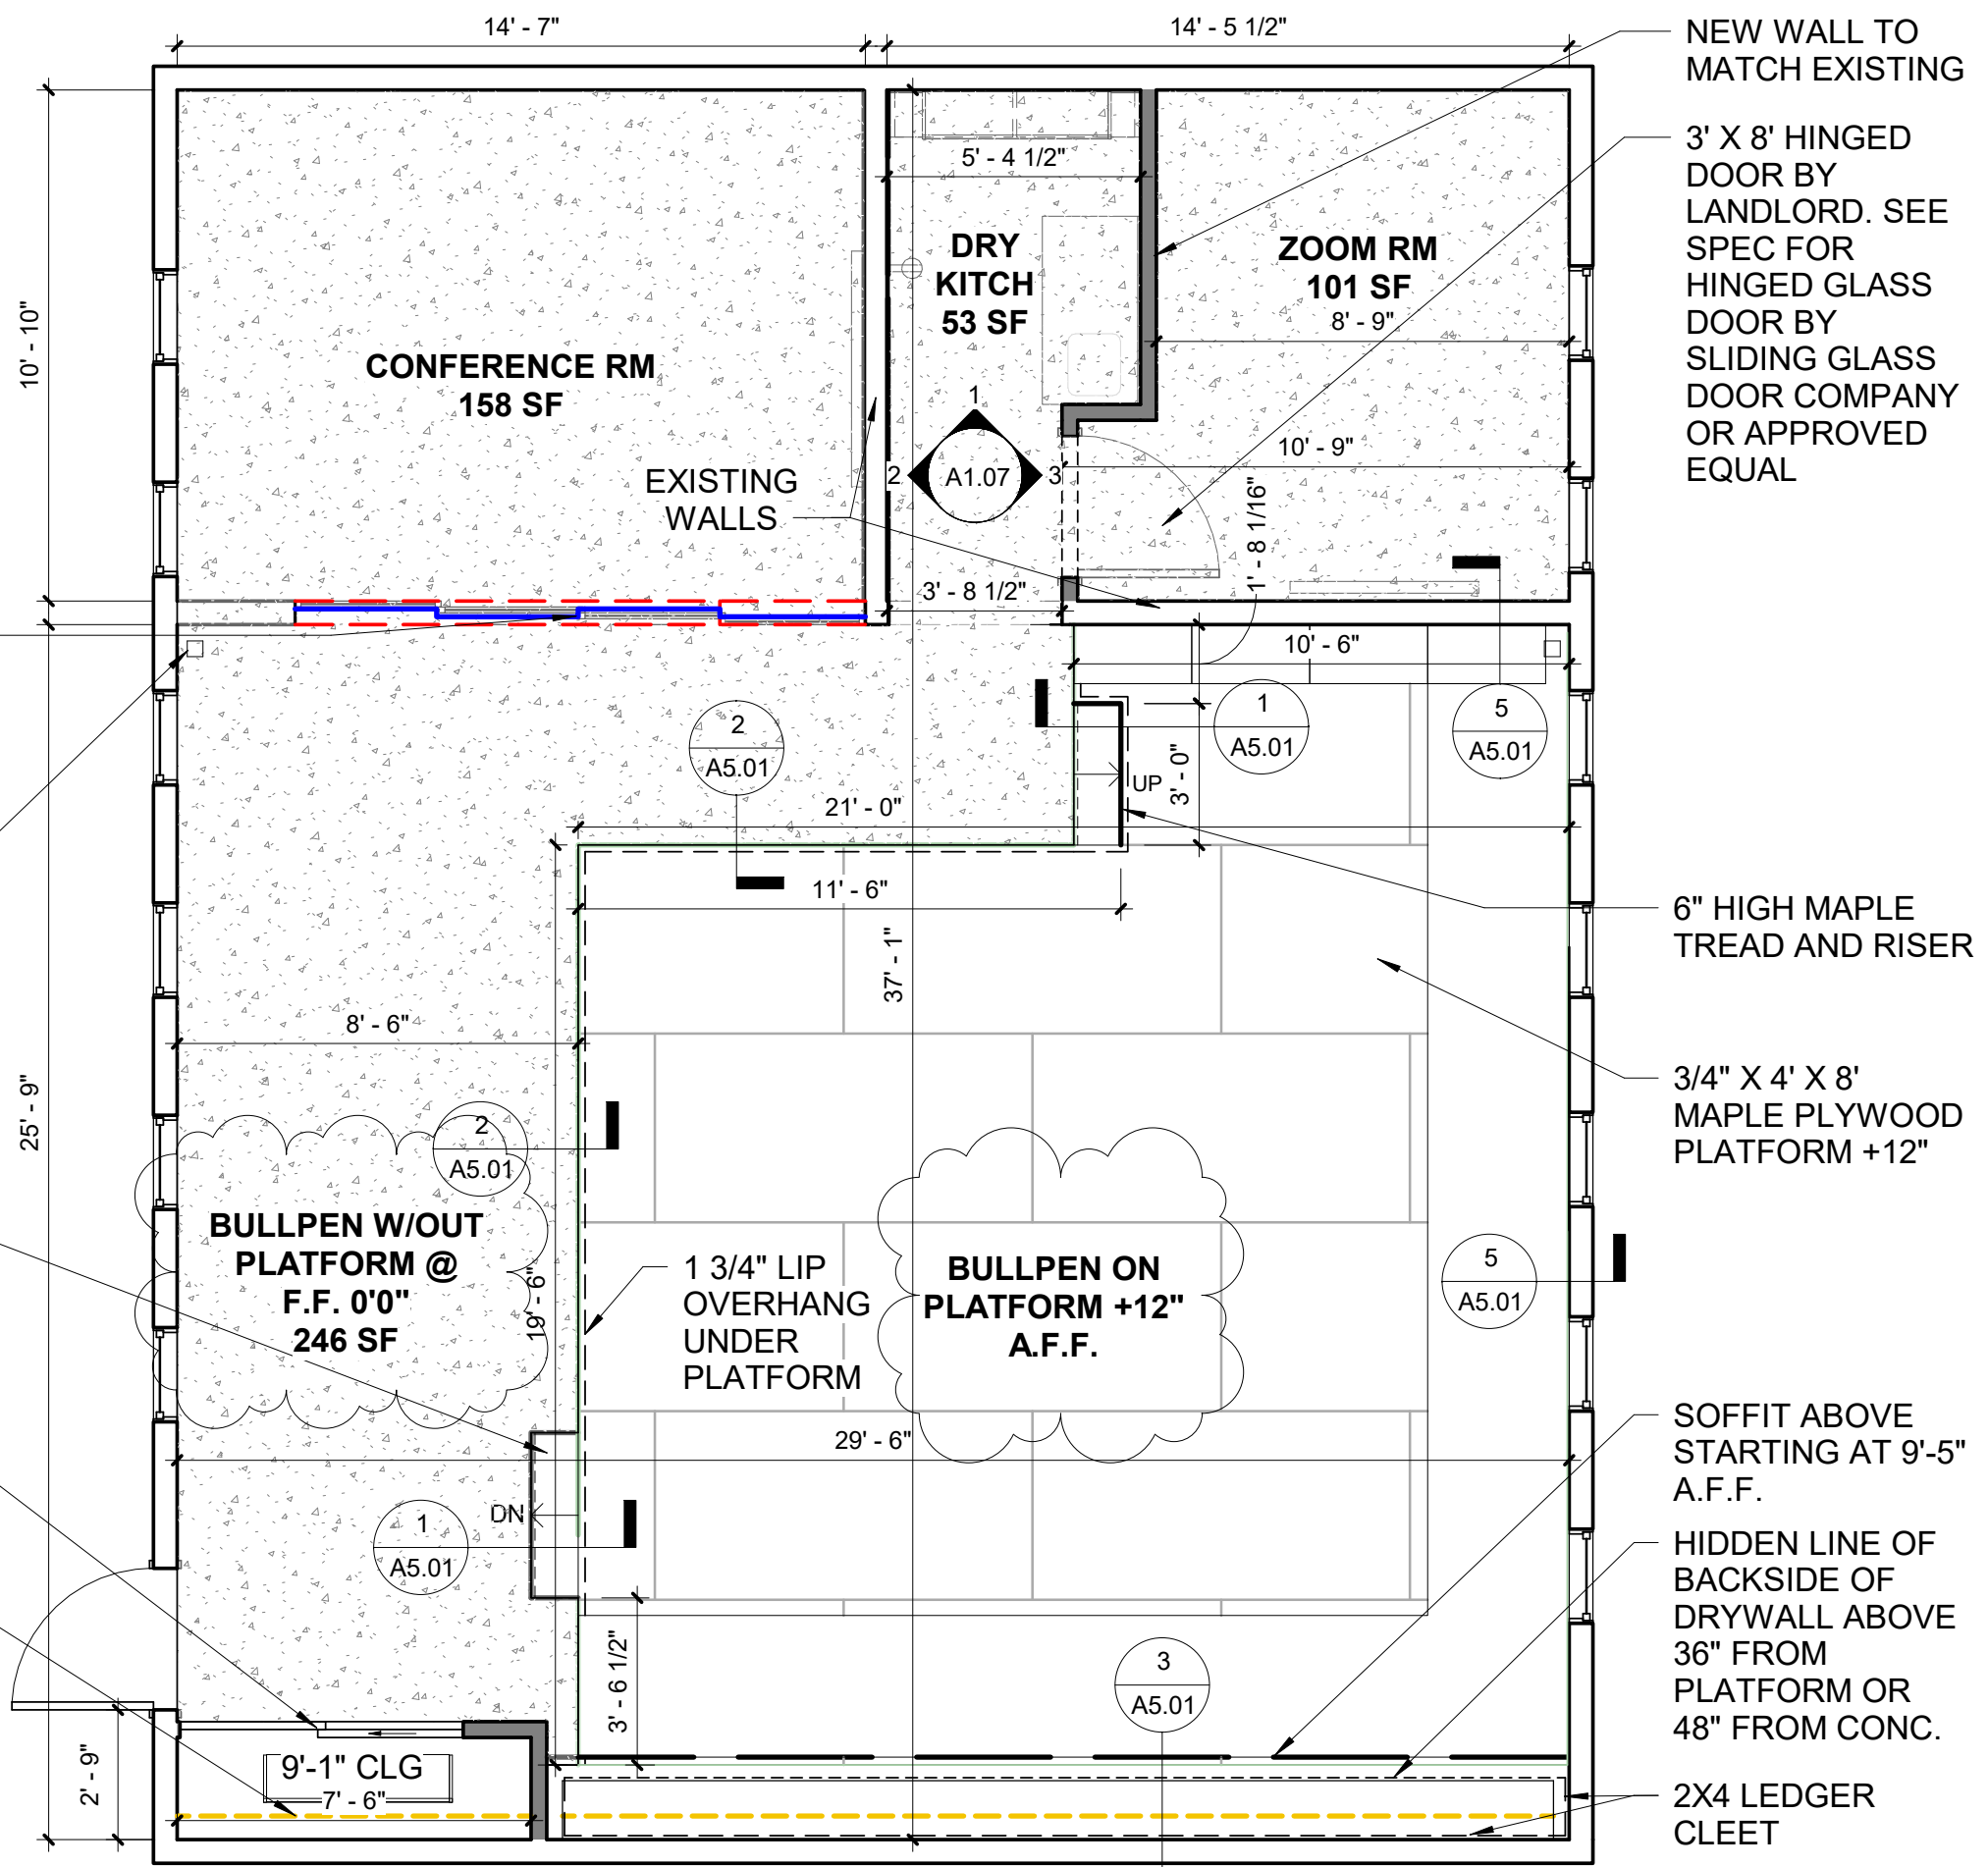

GENERAL NOTES

1. ALL SATIN WHITE PAINT SCHEME TO INCLUDE: CEILING, CONDUITS, DUCT WORK
 2. WINDOW FRAMES MUST BE CLEANED
 3. RETURN AIR MUST BE SOUND TAMPERED
 4. SUB PANEL MUST BE PROVIDED FOR OFFIEC (THROUGH 2J5)
 5. ALL FURNITURE BY TENANT
 6. REF INFO: UNDERSIDE OF ROOF STRUCTURE @ (+-)12'-2"
 7. CONC. FLOOR GROUND 558 TOTAL SF
- BULLPEN (SANS PLATFORM): 246 SF
 CONF RM: 158 SF
 DRY KITCH: 53 SF
 ZOOM RM: 101 SF

3rd story
 ARCHITECTURE
 INTERIOR DESIGN
 LAND PLANNING
 16074 N. 78th St Scottsdale AZ 85260
 480.607.3337 : connect@3rdstory.com

NOT FOR CONSTRUCTION

Revision Schedule		
mark	description	date
1	Revision 1	7/20/21

project title
LEASE EXHIBIT D-1 SUITE 220
 20789 N PIMA RD, SCOTTSDALE, AZ, 85255
 date: 5/27/2021
 scale: 1/4" = 1'-0"
 drn: Author
 chk: Checker


Sheet Title
FLOOR PLAN

sheet no.

A1

OFFICE SPACE - FLOOR PLAN

SCALE: 1/4" = 1'-0"

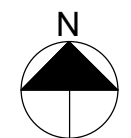

GRAPHIC SCALE



© 2021 RD Architecture PLLC dba 3rd Story

A1.01