



LEGEND

EXISTING WALLS	NEW WALLS	EXISTING LOW WALLS	NEW LOW WALLS	EXISTING DEMO WALLS	NEW DEMO WALLS
EXISTING DOORS	NEW DOORS	RELOCATED DOORS	N/A	N/A	N/A

ISSUE DATES



1	01-24-2022	ISSUE REVIEW
2	02-25-2022	ISSUE REVIEW

TWO PARK TEN PLACE
16300 PARK TEN PLACE BLVD. HOUSTON, TX 77084
SUITE 230

PROJECT:	TWO PARK TEN PLACE
PLOTTING SCALE:	3/32"=1'-0"
CHECKED BY:	WM
FILE NAME:	TWO PARK TEN PLACE
DRAWN BY:	WM

SHEET TITLE
SCHEMATIC DESIGN

SHEET NUMBER
SD-1

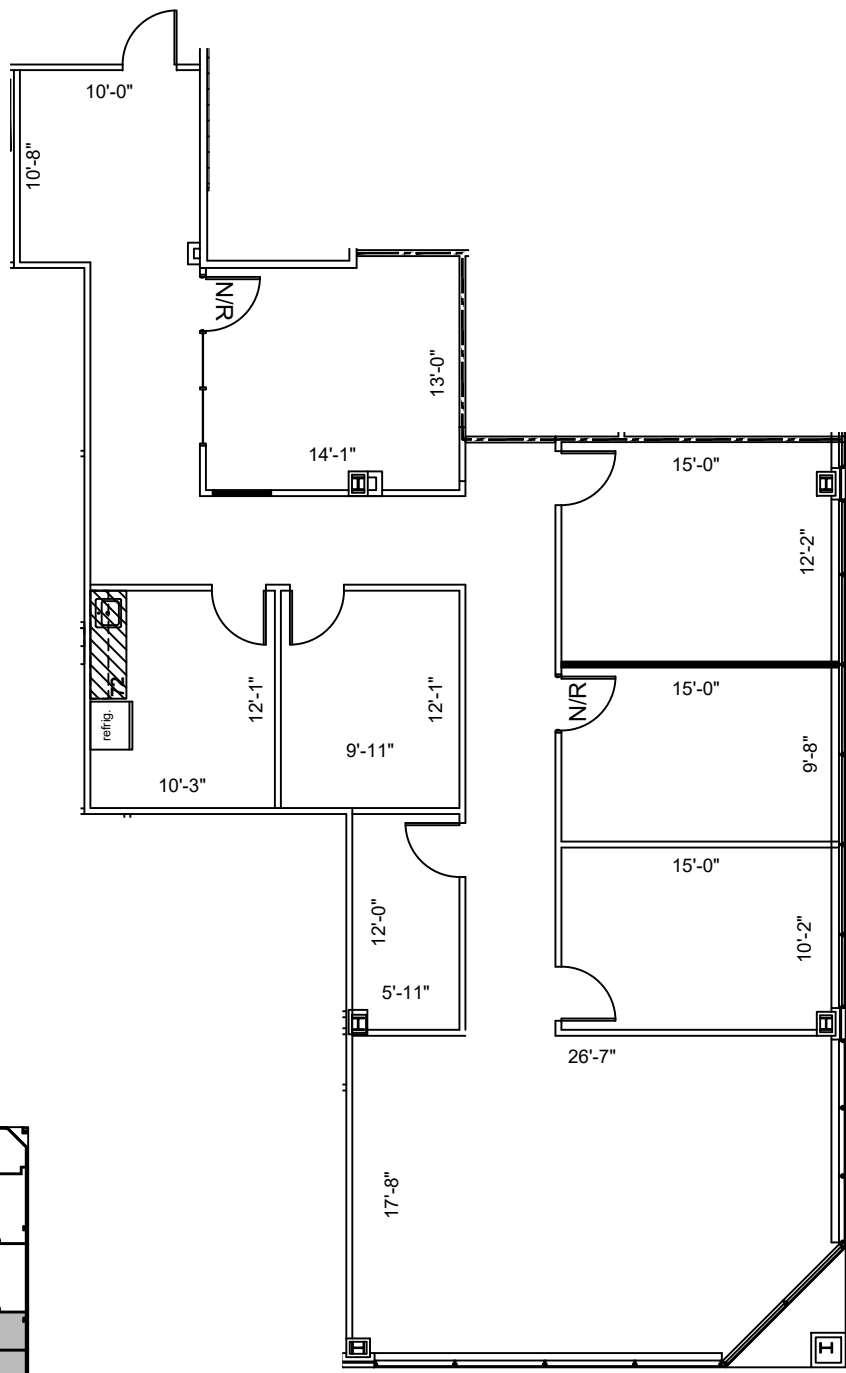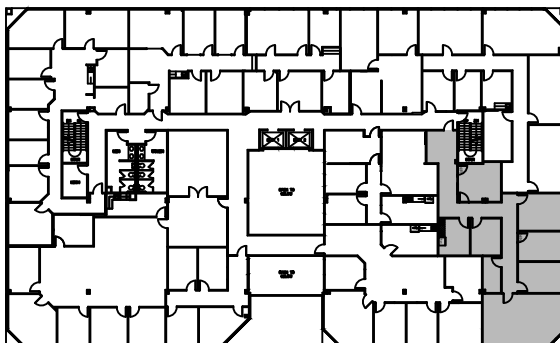

2nd FLOOR
KEY PLAN

SUITE 230
2,333 NRA
FLOOR PLAN
SCALE: 3/32"=1'-0"

1

FLOOR PLANS MAY NOT BE TO SCALE AND MAY NOT REFLECT EXISTING CONDITIONS AND SHALL NOT BE RELIED UPON AS SUCH THESE DRAWINGS ARE DESIGN INTENT AND ARE AN EXHIBIT TO THE LEASE