




1 FRONT ELEVATION
PB-2 SCALE: 3/32" = 1'-0"

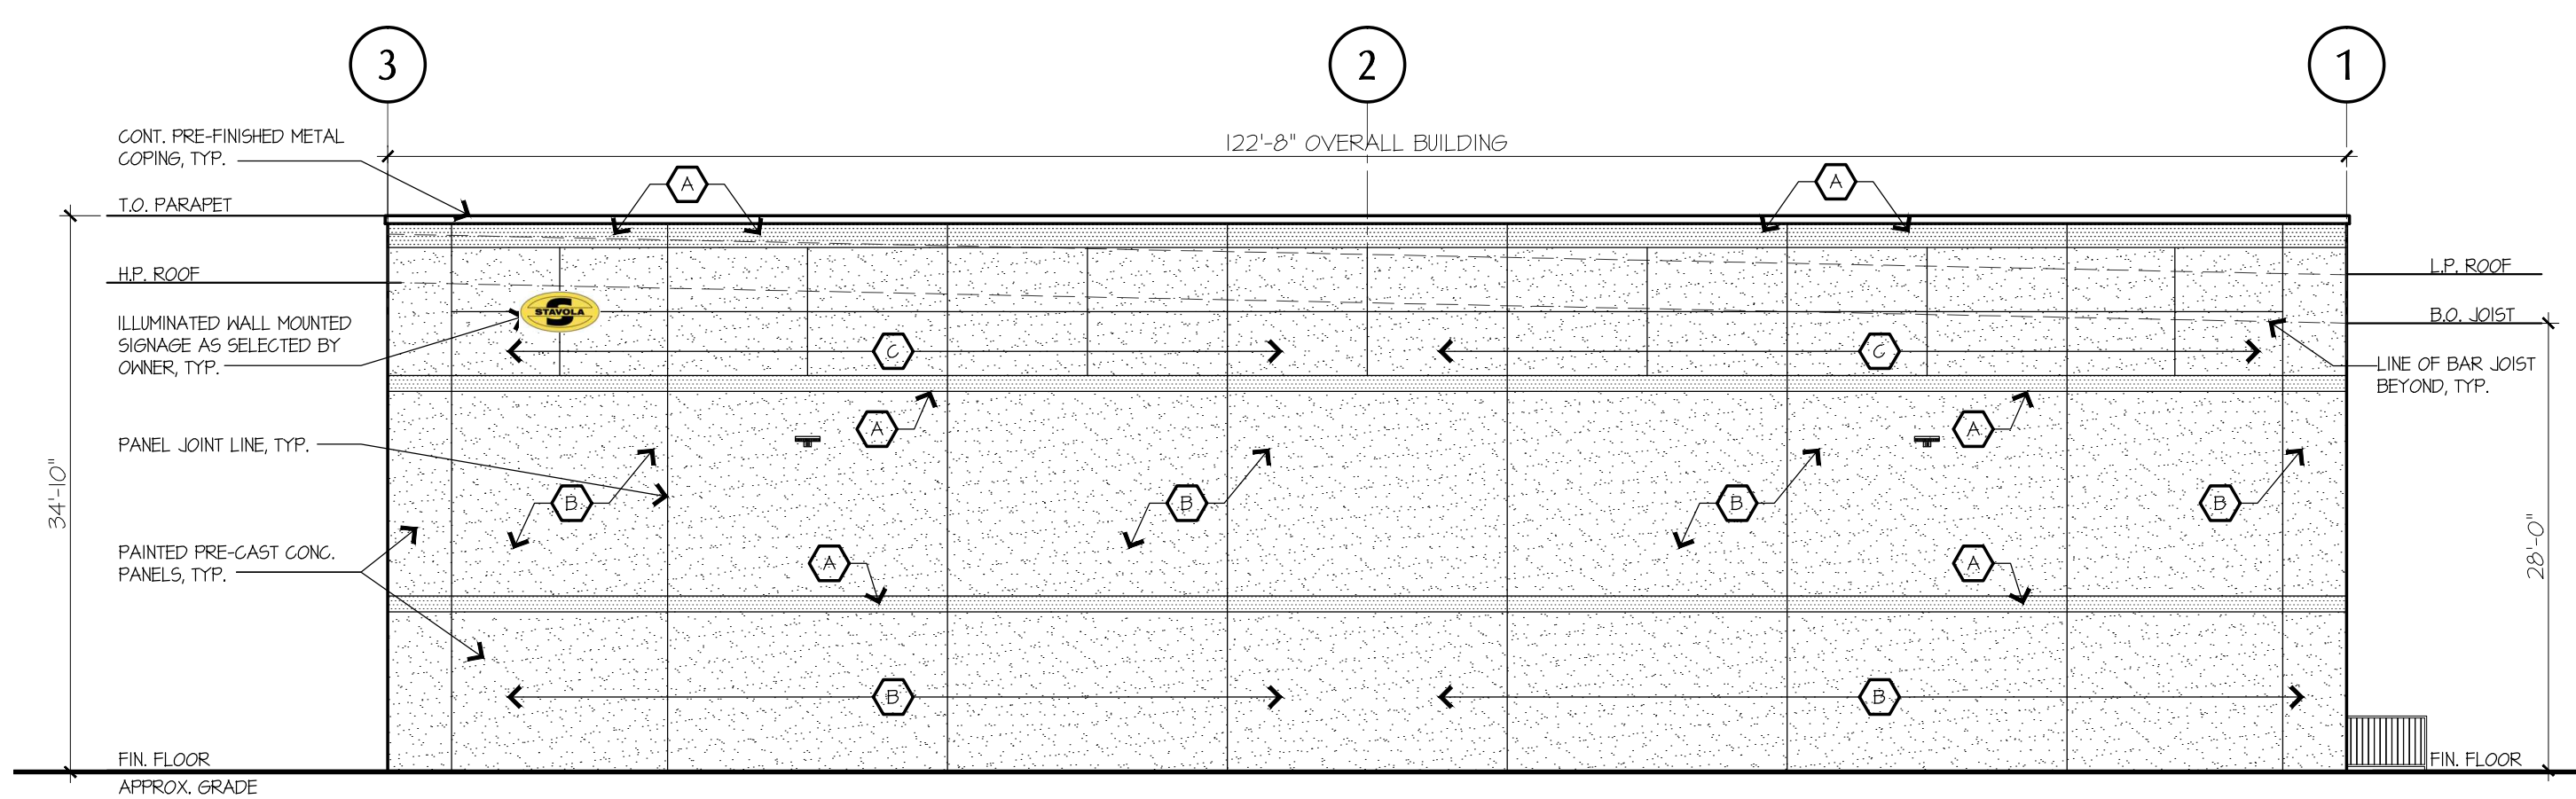

2 RIGHT SIDE ELEVATION
PB-2 SCALE: 3/32" = 1'-0"

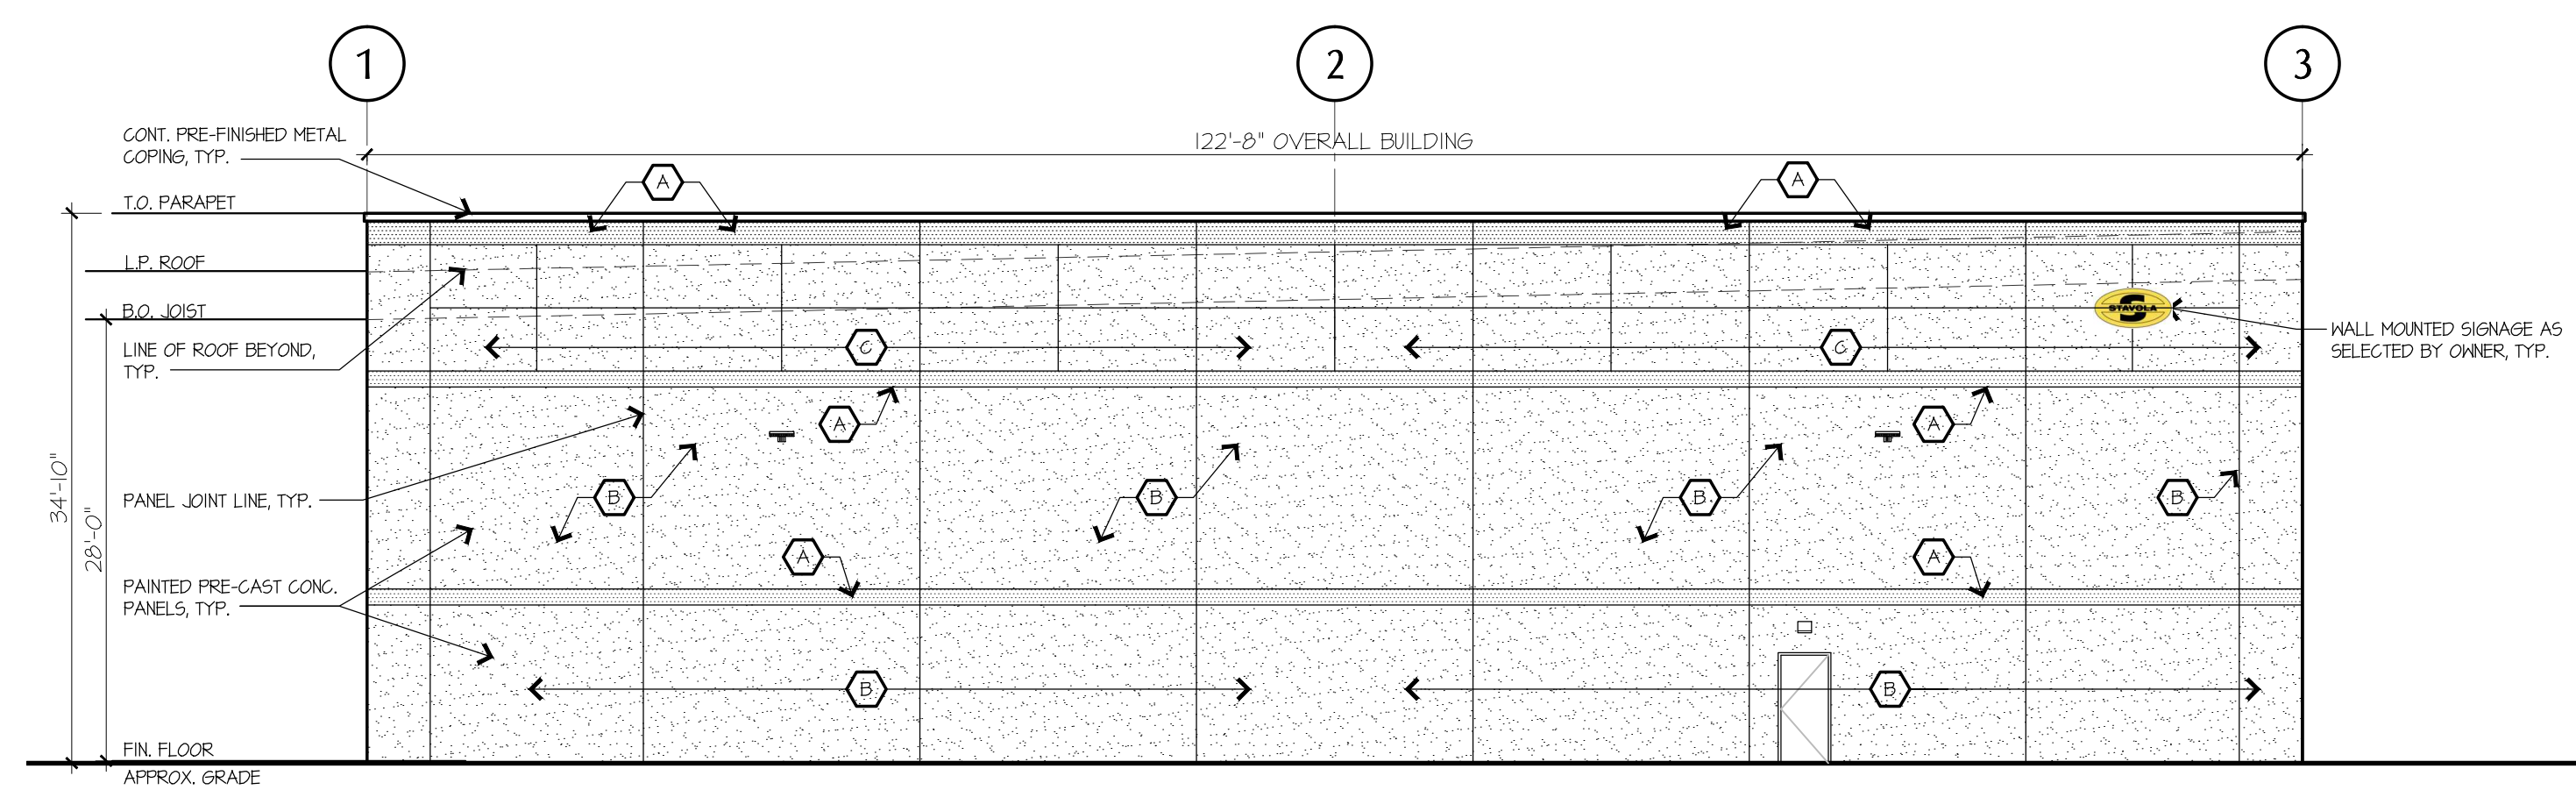

3 LEFT SIDE ELEVATION
PB-2 SCALE: 3/32" = 1'-0"

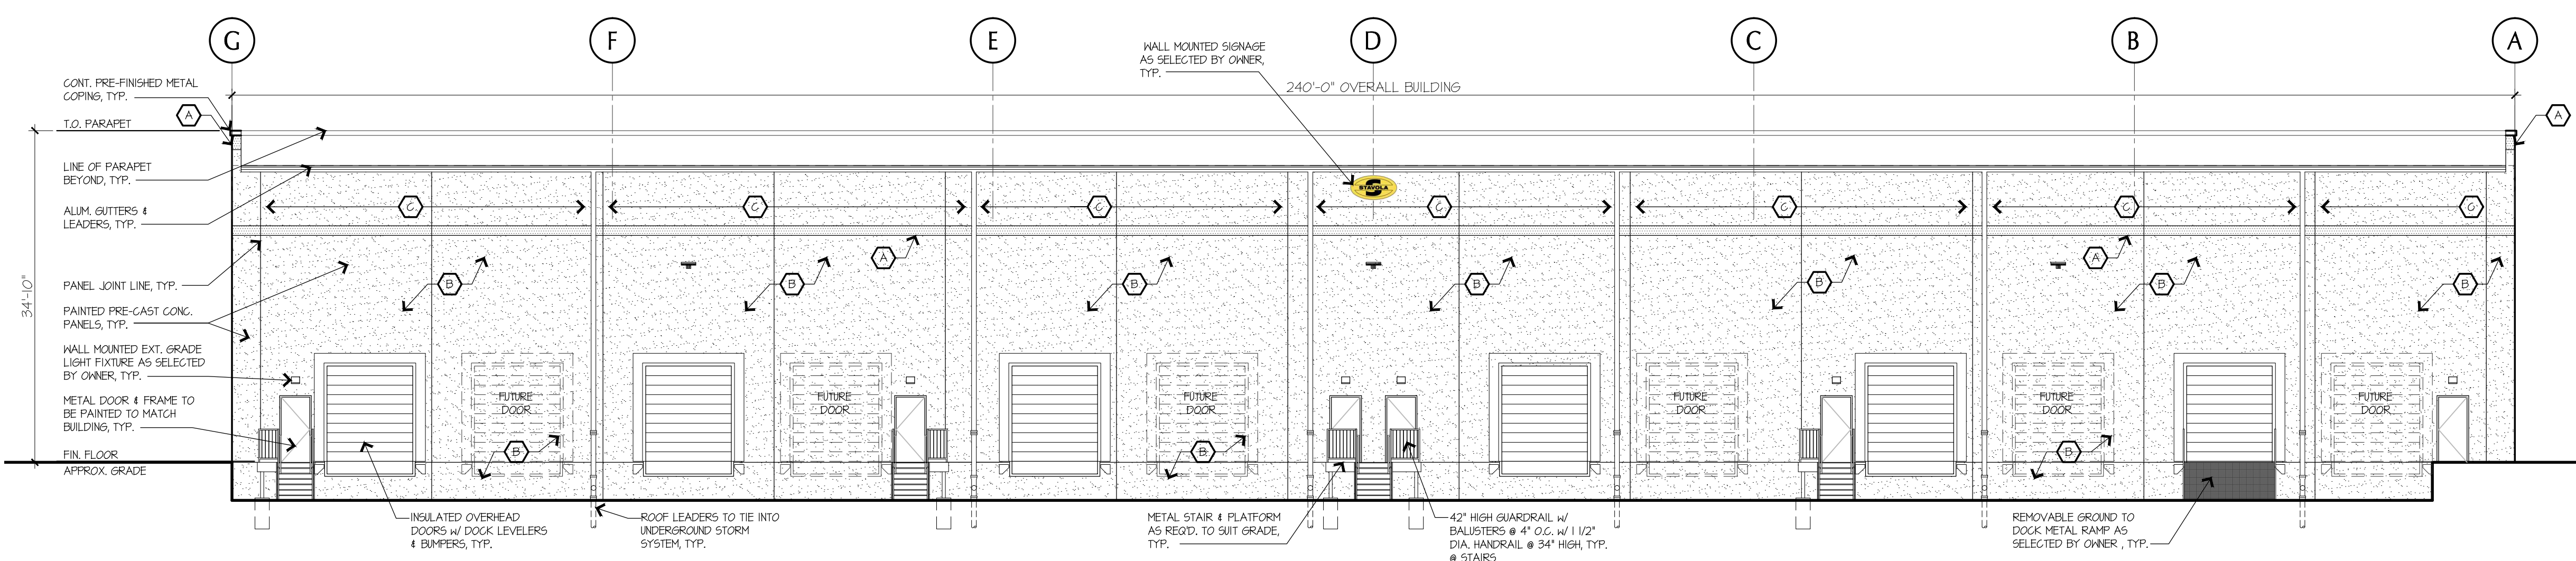

4 REAR ELEVATION
PB-2 SCALE: 3/32" = 1'-0"

WALL FINISH LEGEND:

A	CHINA WHITE
B	SANDALWOOD BEIGE
C	VAN DYKE

MICHAEL V TESTA ARCHITECT
a limited liability corp.
701 Tennent Road
Suite 201
Manalapan, NJ 07726
T. 732.972.9177
F. 732.972.9178
www.mvtaarchitect.com
AMERICAN INSTITUTE OF ARCHITECTS
NCARB CERTIFIED

Michael V. Testa, II
MICHAEL V. TESTA, II
NEW JERSEY #13796

REVISIONS

△	8-1-18 Owner Comments
△	11-25-18 Re-issue to Town
△	
△	
△	

ALL REPORTS, DRAWING, SPECIFICATIONS, COMPUTER FILES, FIELD DATA, NOTES AND OTHER DOCUMENTS PREPARED BY MICHAEL V. TESTA ARCHITECT, LLC AS INSTRUMENTS OF SERVICE SHALL REMAIN THE PROPERTY OF THE DESIGN PROFESSIONAL MICHAEL V. TESTA ARCHITECT, LLC. SHALL RETAIN ALL COMMON LAW, STATUTORY AND OTHER RESERVED RIGHTS, INCLUDING, WITHOUT LIMITATION, THE COPYRIGHT THEREON.

PROPOSED NEW BUILDING FOR:
STAVOLA REALTY COMPANY
1511 WAYSIDE ROAD
TINTON FALLS, NEW JERSEY
PROPOSED ELEVATIONS

DATE ISSUED: 06. 03. 19
SCALE: As Noted
DRAWN BY: JAO CHECKED BY: MVT2
FILE NAME: 1922 - STAVOLA
PROJECT NUMBER: 1922

PB-2