


SECOND LEVEL PLAN

SCALE: 1/8" = 1'-0"

TOTAL SECOND LEVEL SQUARE FOOTAGE: 7,975 S.F.

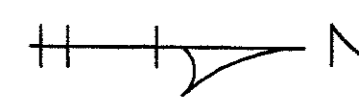

BACH + CLARK, L.L.C.
 ARCHITECTURE
 NEW YORK, N.Y. 10003
 NEW YORK, N.Y. 10003
 FLORIDA, FL 33000
 PENNSYLVANIA, PA 19103
 NEW JERSEY, N.J. 07102
 NEW JERSEY, N.J. 07102

PROJECT: NEW OFFICE STRUCTURE
 OWNER: WEMROCK LLC
 LOCATION: CORNER OF ROUTE 33 & WEMROCK RD., FREEHOLD, NJ

SUBJECT: SECOND LEVEL PLAN
 BLOCK 69.01, LOT 33

REVISIONS

SCALE: AS NOTED


DATE: 07/10/07

DRAWN BY: GC

PROJECT: W-1-06

SHEET NO.

A-2

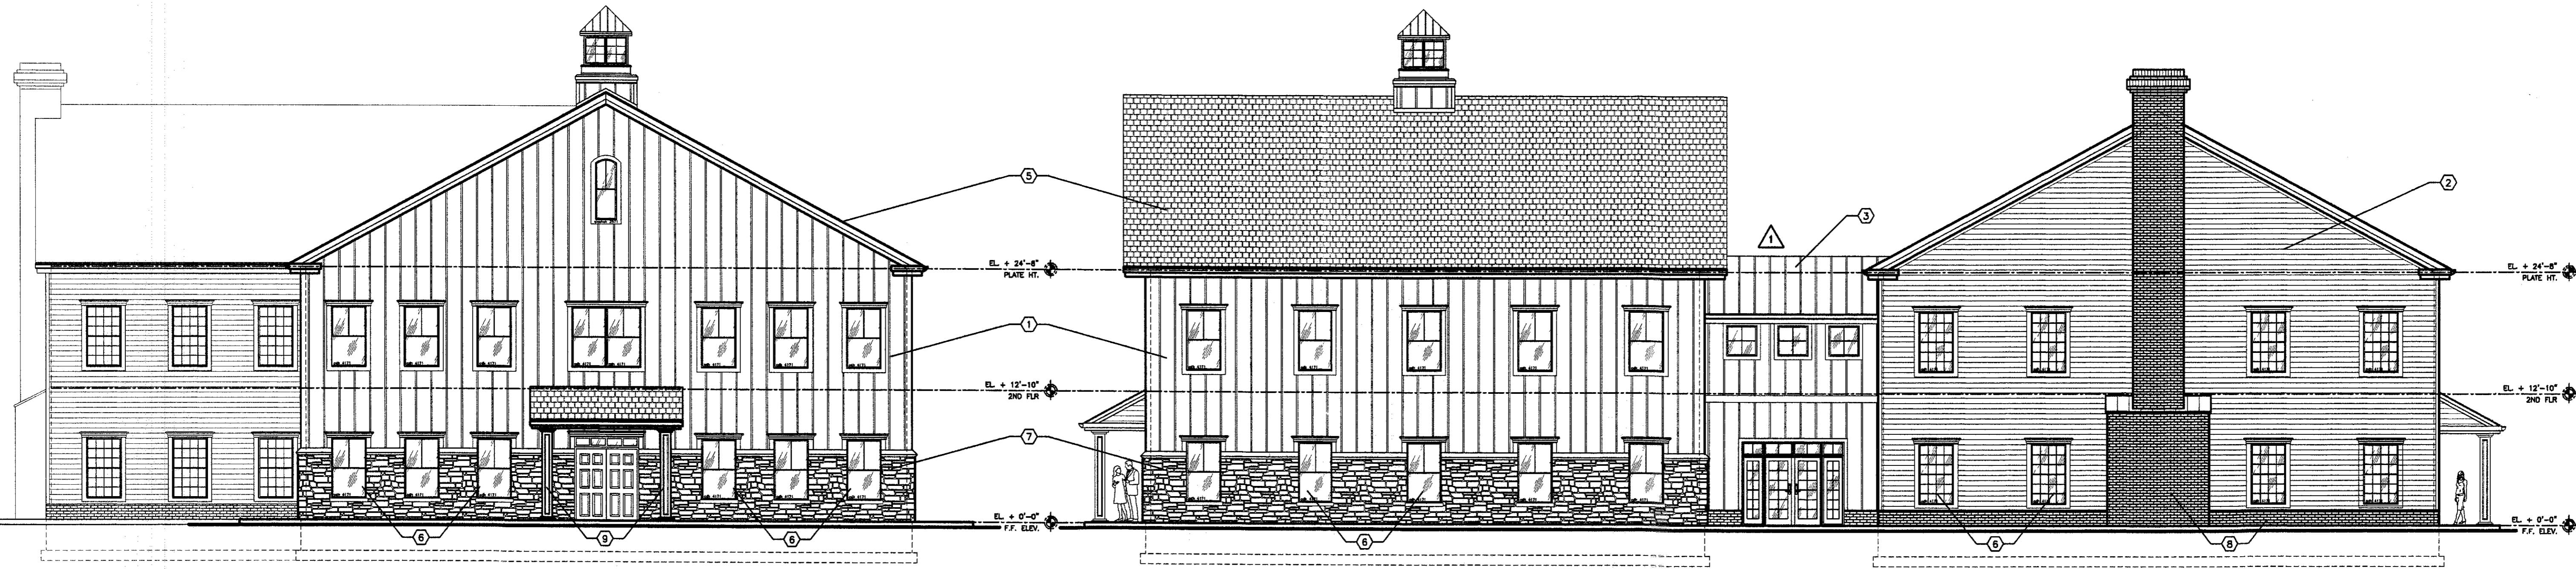

SOUTH ELEVATION


SCALE: 1/8" = 1'-0"

EAST ELEVATION

SCALE: 1/8" = 1'-0"

FINISH KEY LEGEND

- ① CEDAR "BOARD ON BATTEN" VERTICAL SIDING
COLOR : ANTIQUE WHITE
- ② 6" COLONIAL LAPPED SIDING
'CRANEBOARD' 6" LAP, COLOR 'ANTIQUE WHITE'
- ③ METAL ROOF
ATAS OR EQUAL 1" STANDING SEAM ALUMINUM ROOF
COLOR 'ANTIQUE PATINA'
- ④ 6" COLONIAL LAPPED SIDING
'CRANEBOARD' 6" LAP, COLOR 'COUNTRY BEIGE'
- ⑤ SYNTHETIC SLATE ROOFING
COLOR: BLUE-BLACK
- ⑥ WINDOWS
PELLA CLAD DOUBLE HUNG 'ARCHITECT SERIES'
TWO OVER ONE SASH, AND TWELVE OVER TWELVE SASH,
LOW 'E' GLAZING, COLOR: WHITE
- ⑦ CULTURED STONE VENEER
'OWENS CORNING COUNTRY LEDGESTONE'
- ⑧ CULTURED BRICK FACING
'CUSHWA' BRICK # 237 CAMBRIDGE
- ⑨ COLUMN
FIBERGLASS PANNELLED SQUARE COLUMN (SEE PLAN FOR SIZES)

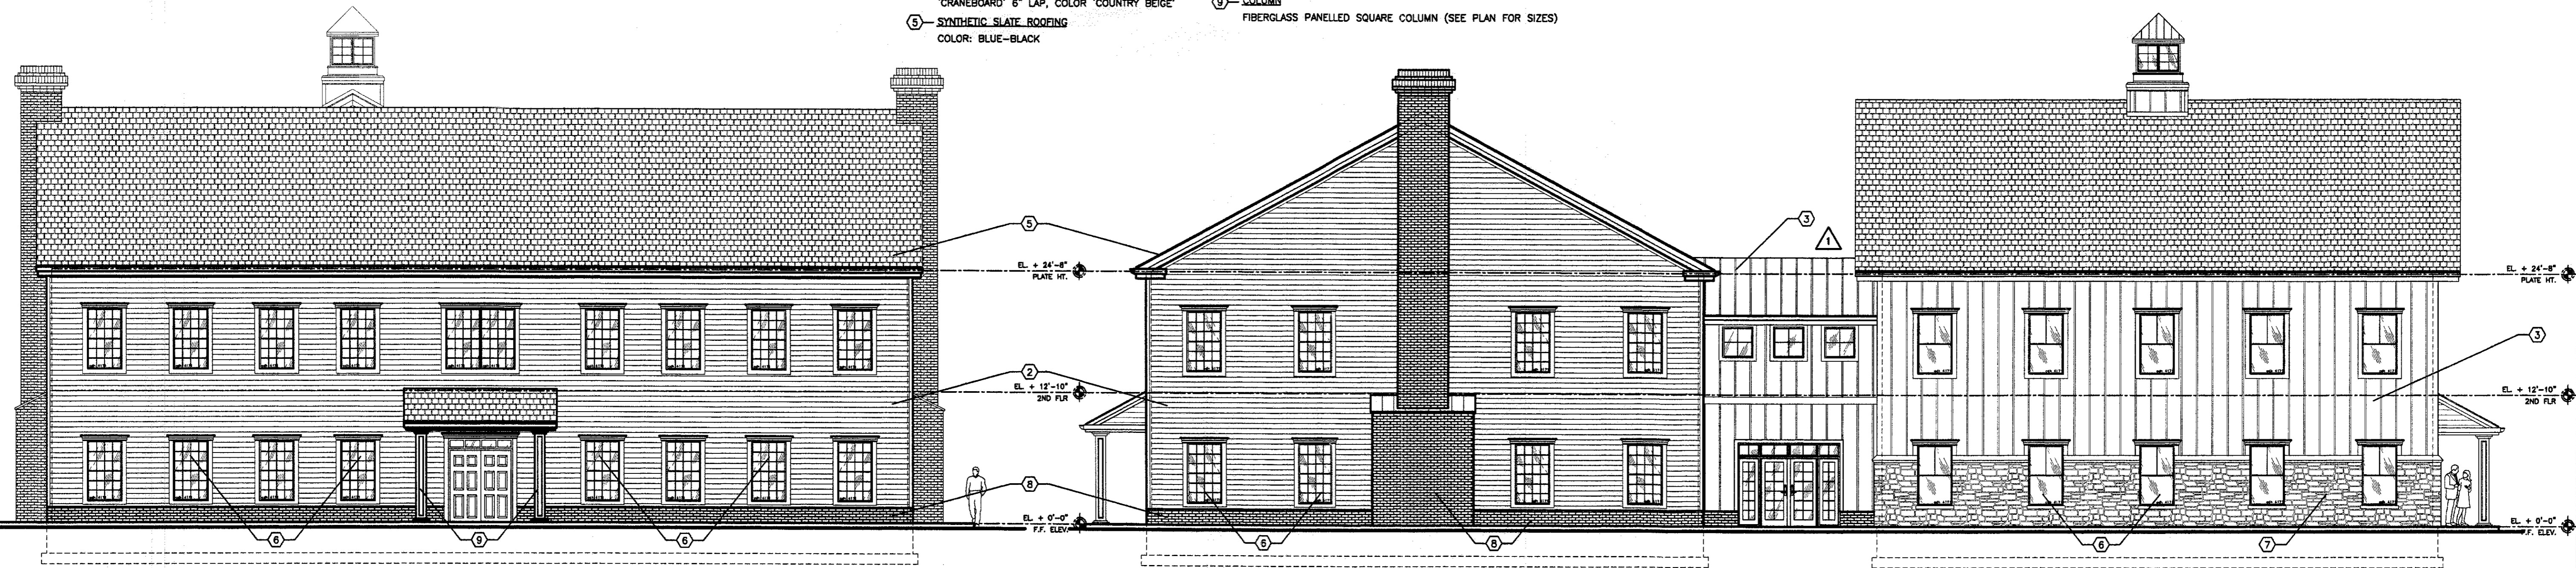

NORTH (Route 33) ELEVATION

SCALE: 1/8" = 1'-0"

WEST (Wemrock Road) ELEVATION

SCALE: 1/8" = 1'-0"

BACH + CLARK, L.L.C.
ARCHITECTURE
20093
NEW YORK, L.C.
8899
FLORIDA, L.C.
8800
PENNSYLVANIA, L.C.
A-4402555
NEW JERSEY, L.C.
A-15263
42 EAST MAIN STREET, FREEHOLD, N.J. 07728
PHONE (732) 462-0215 FAX (732) 462-9522
bach-clark@verizon.net


PROJECT: NEW OFFICE STRUCTURE
OWNER: WEMROCK LLC
LOCATION: CORNER OF ROUTE 33 & WEMROCK RD, FREEHOLD, NJ

SUBJECT: BUILDING ELEVATIONS SCHEME 4
BLOCK 69.01, LOT 33
COPYRIGHT 2007 BY BACH + CLARK, L.L.C.
ALL RIGHTS FOR REPRODUCTION RESERVED

REVISIONS
07/10/07


SCALE: AS NOTED
DATE: 01/25/07
DRAWN BY: GC
PROJECT: W-1-06
SHEET NO.

A-3

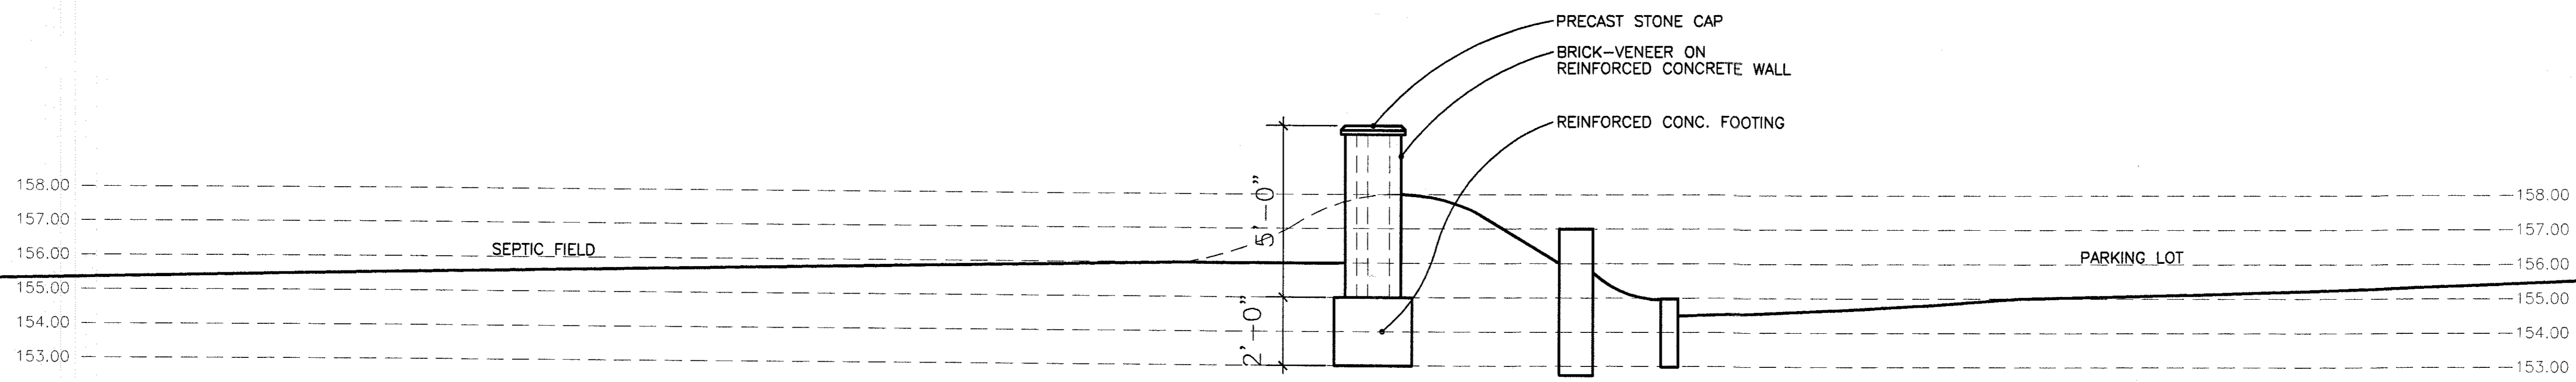


GRADE CROSS SECTION

SCALE: 3/8" = 1'-0"

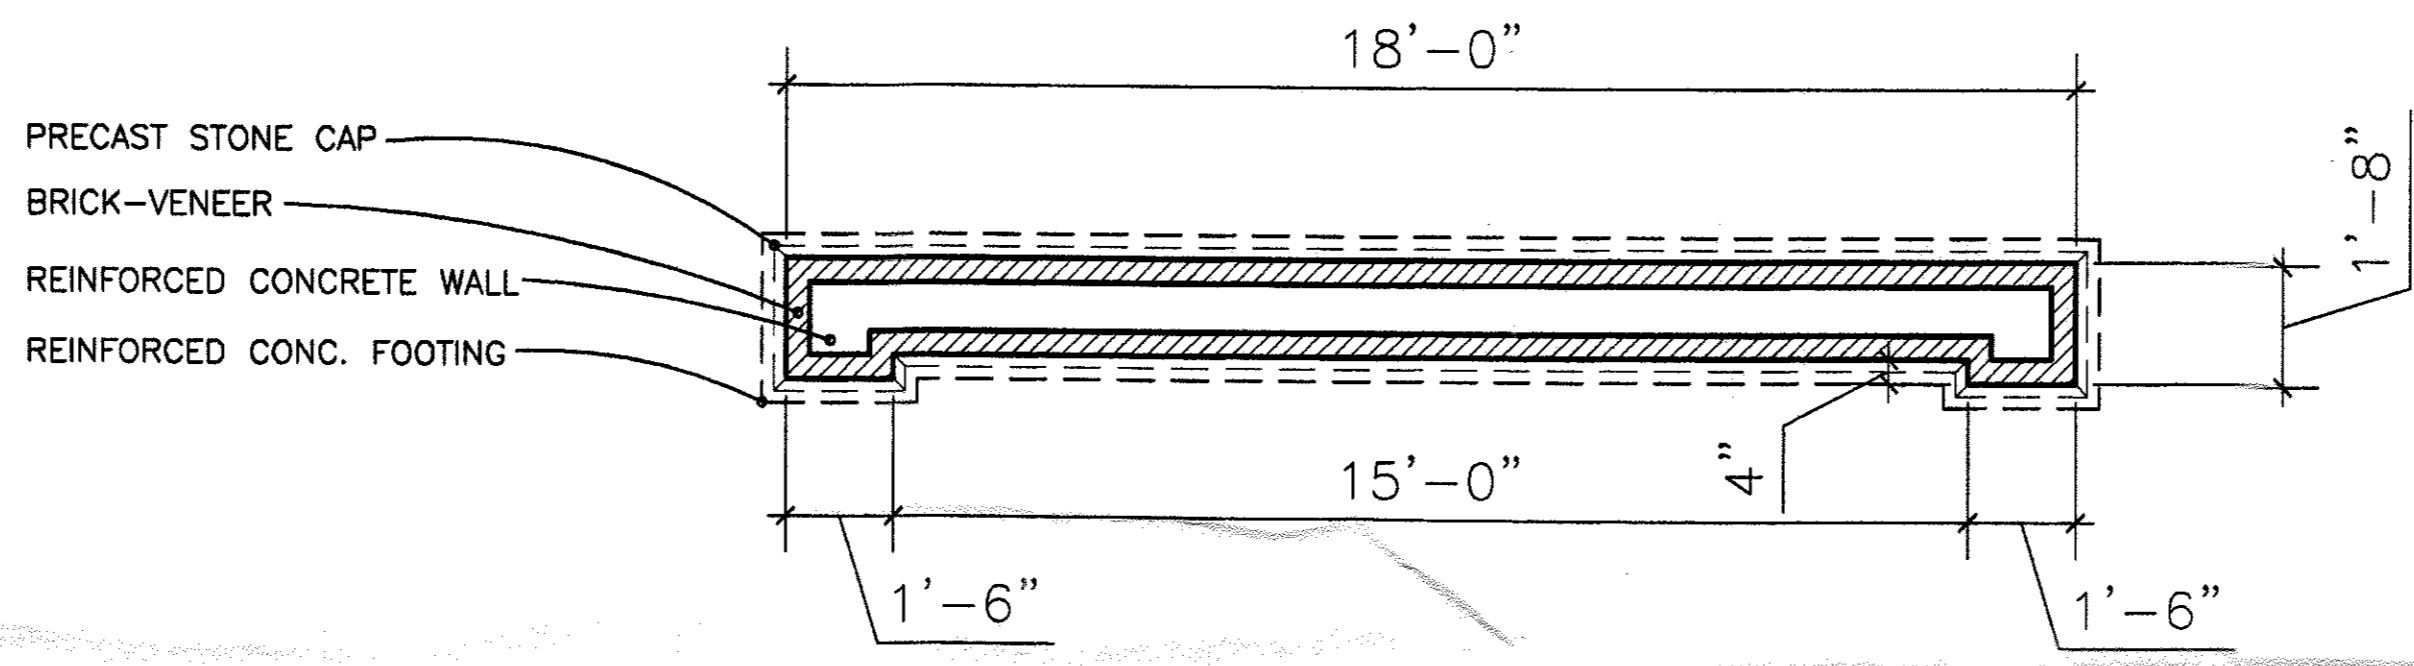

MONUMENT SIGN PLAN

SCALE: 3/8" = 1'-0"

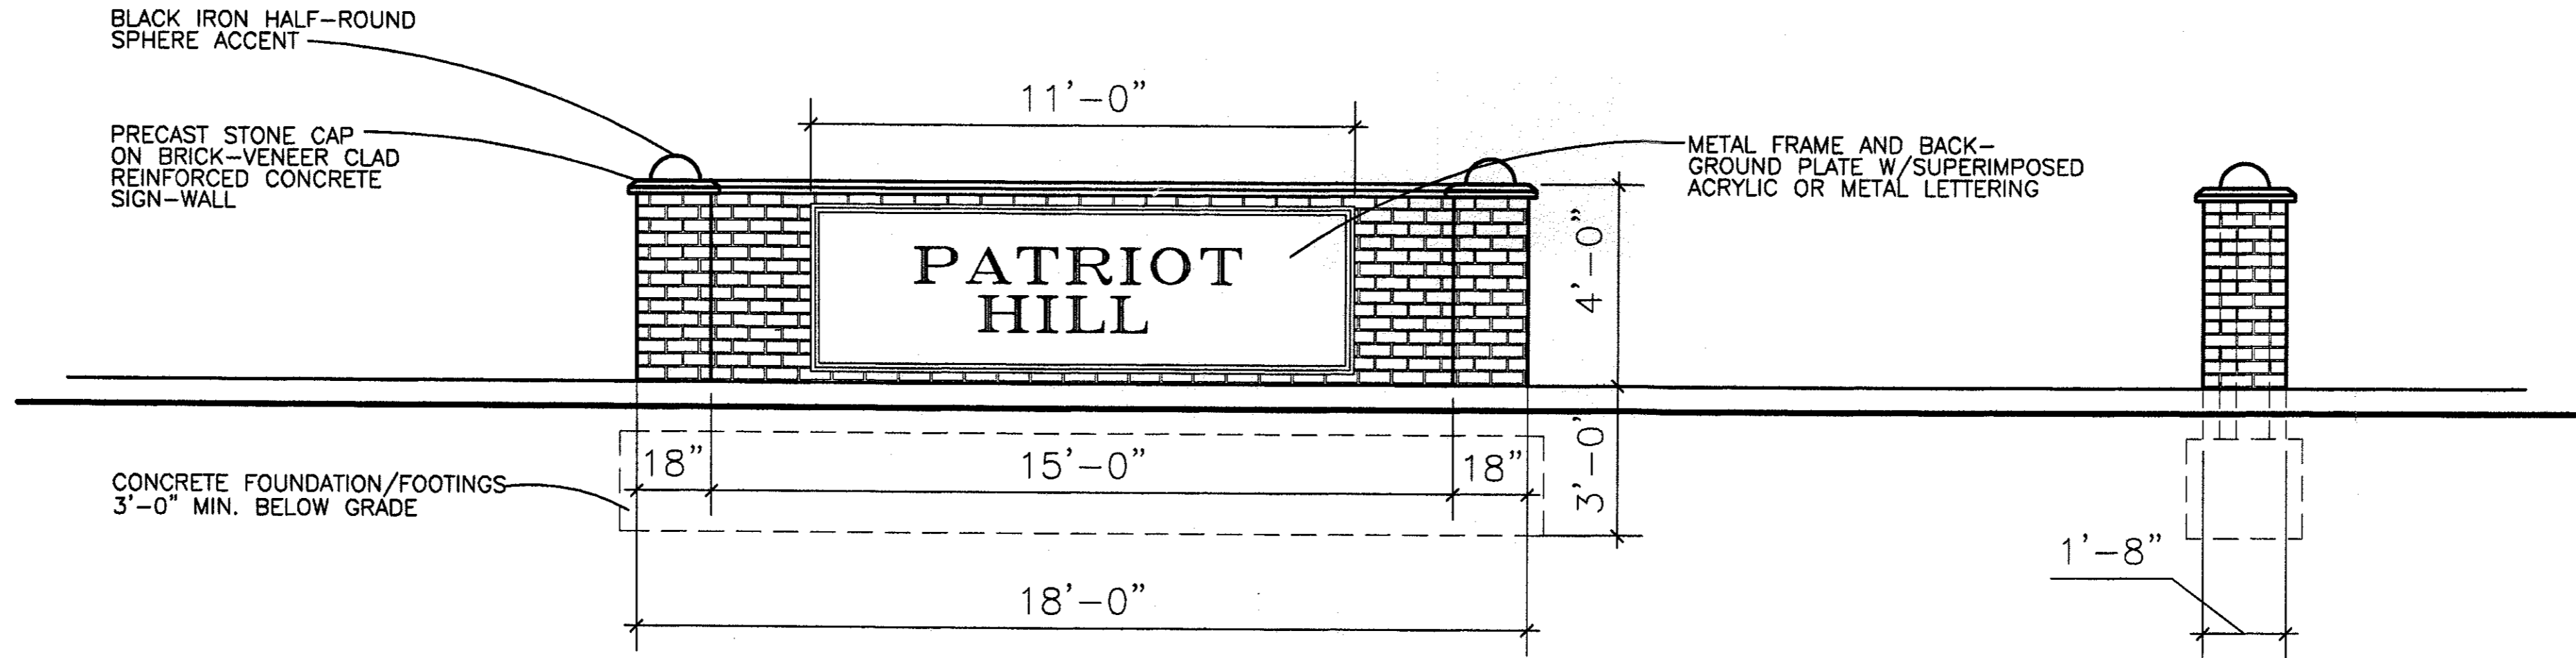

ACTUAL SIGNAGE AREA = 36 SQ. FT.

SIGN CONSTRUCTION:

1. METAL FRAME/BACKGROUND PLATE WITH ACRYLIC OR METAL SUPERIMPOSED LETTERING
2. ILLUMINATION TO BE 100 W. REMOTE FLOOD LIGHTING LIGHTS TO BE ON TIMER.
3. LETTERING STYLE TO BE DETERMINED

MONUMENT SIGN ELEVATION

SCALE: 3/8" = 1'-0"

BACH + CLARK, L.L.C.
ARCHITECTURE
 49 EAST MAIN STREET, FREEHOLD, N.J. 07728
 PHONE (732) 462-0215 FAX (732) 462-9522
 www.bachclark-architecture.net

PROJECT: NEW OFFICE STRUCTURE
 OWNER: WEMROCK LLC
 LOCATION: CORNER OF ROUTE 33 & WEMROCK RD, FREEHOLD, NJ

SUBJECT: MONUMENT SIGN DETAILS
 BLOCK 69.01, LOT 33
 © COPYRIGHT 2007 BY BACH + CLARK, L.L.C.
 ALL RIGHTS FOR REPRODUCTION RESERVED

REVISIONS

SCALE: AS NOTED
 DATE: 06/21/07
 DRAWN BY: GC
 PROJECT: W-1-06
 SHEET NO.:

Si1