
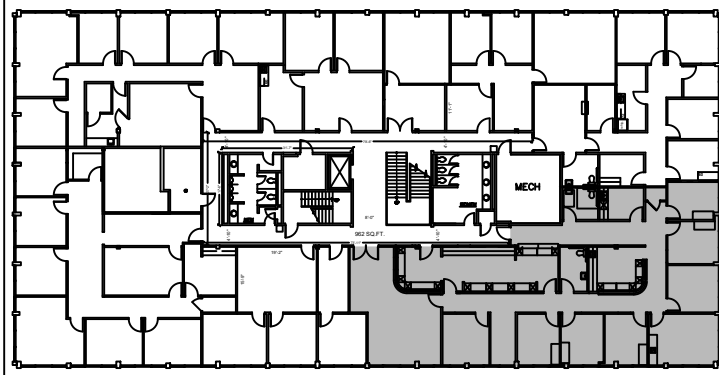


LEGEND	
EXISTING WALLS	NEW WALLS
EXISTING DOORS	NEW DOORS
EXISTING LOW PARTITIONS	NEW LOW PARTITIONS
EXISTING RELOCATED DOORS	NEW RELOCATED DOORS

ISSUE DATES	
12-15-2023	ISSUE FOR REVIEW

THE PRESERVE
 2010 NORTH LOOP WEST, HOUSTON, TX 77018
 SUITE 260

PROJECT:	625-THE PRESERVE
PLAT SCALE:	3/32" = 1'-0"
SHEET SIZE:	8.5 X 11
CHECKED BY:	WM
DRAWN BY:	WM
FILE NAME:	625-THE PRESERVE
SHEET TITLE:	EXISTING PLAN
SHEET NUMBER:	EX-1

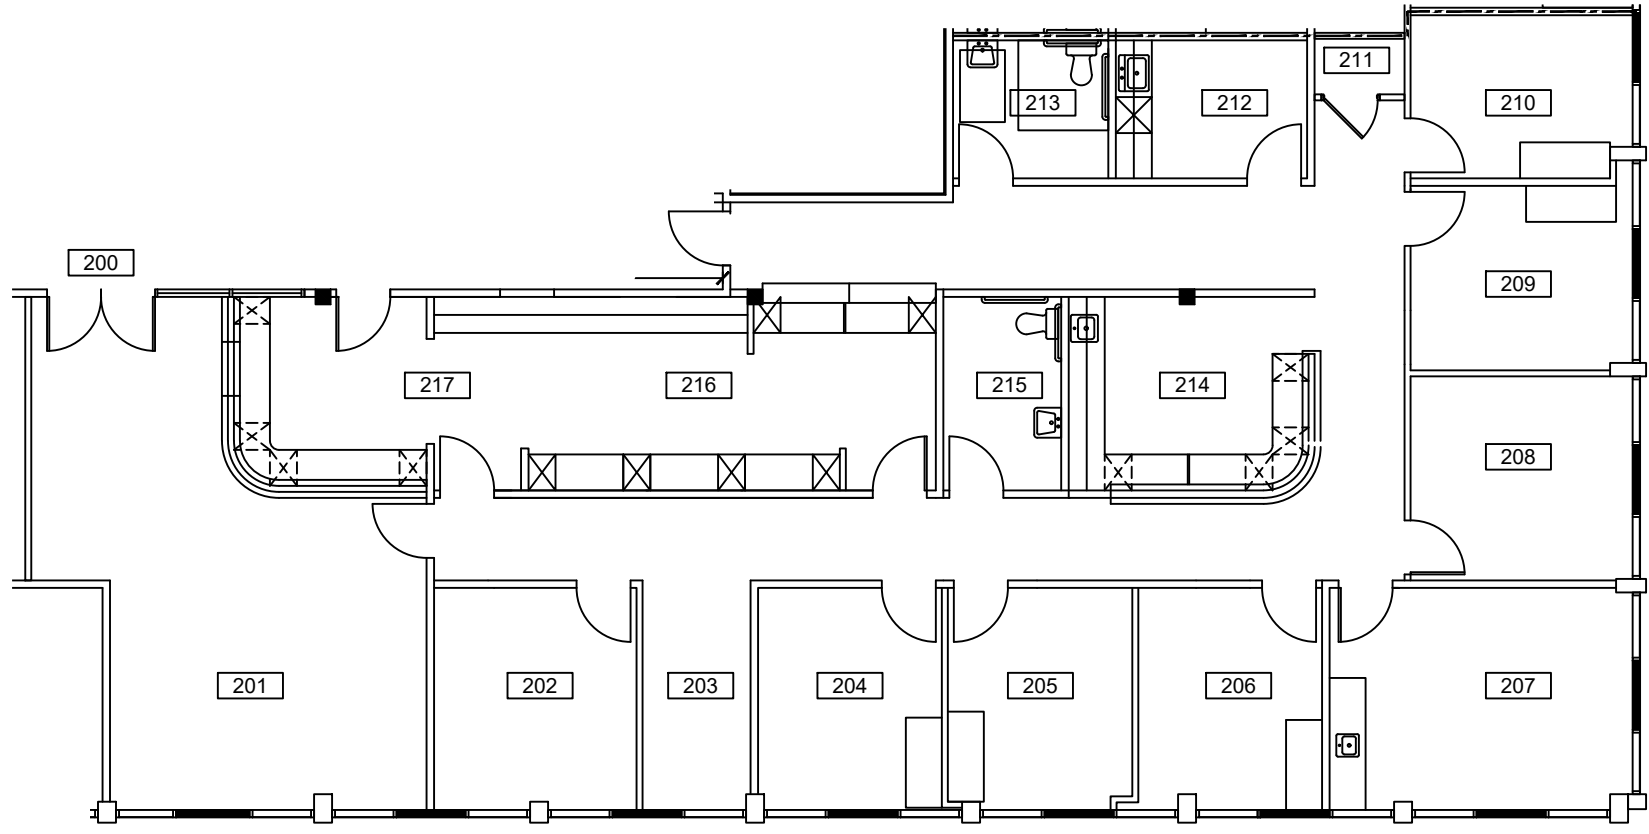

2nd FLOOR
 KEY PLAN

SUITE 10260
3,736 NRA

1 FLOOR PLAN
 SCALE: 3/32" = 1'-0"

FLOOR PLANS MAY NOT BE TO SCALE AND MAY NOT REFLECT EXISTING CONDITIONS AND SHALL NOT BE RELIED UPON AS SUCH THESE DRAWINGS ARE DESIGN INTENT AND ARE AN EXHIBIT TO THE LEASE